


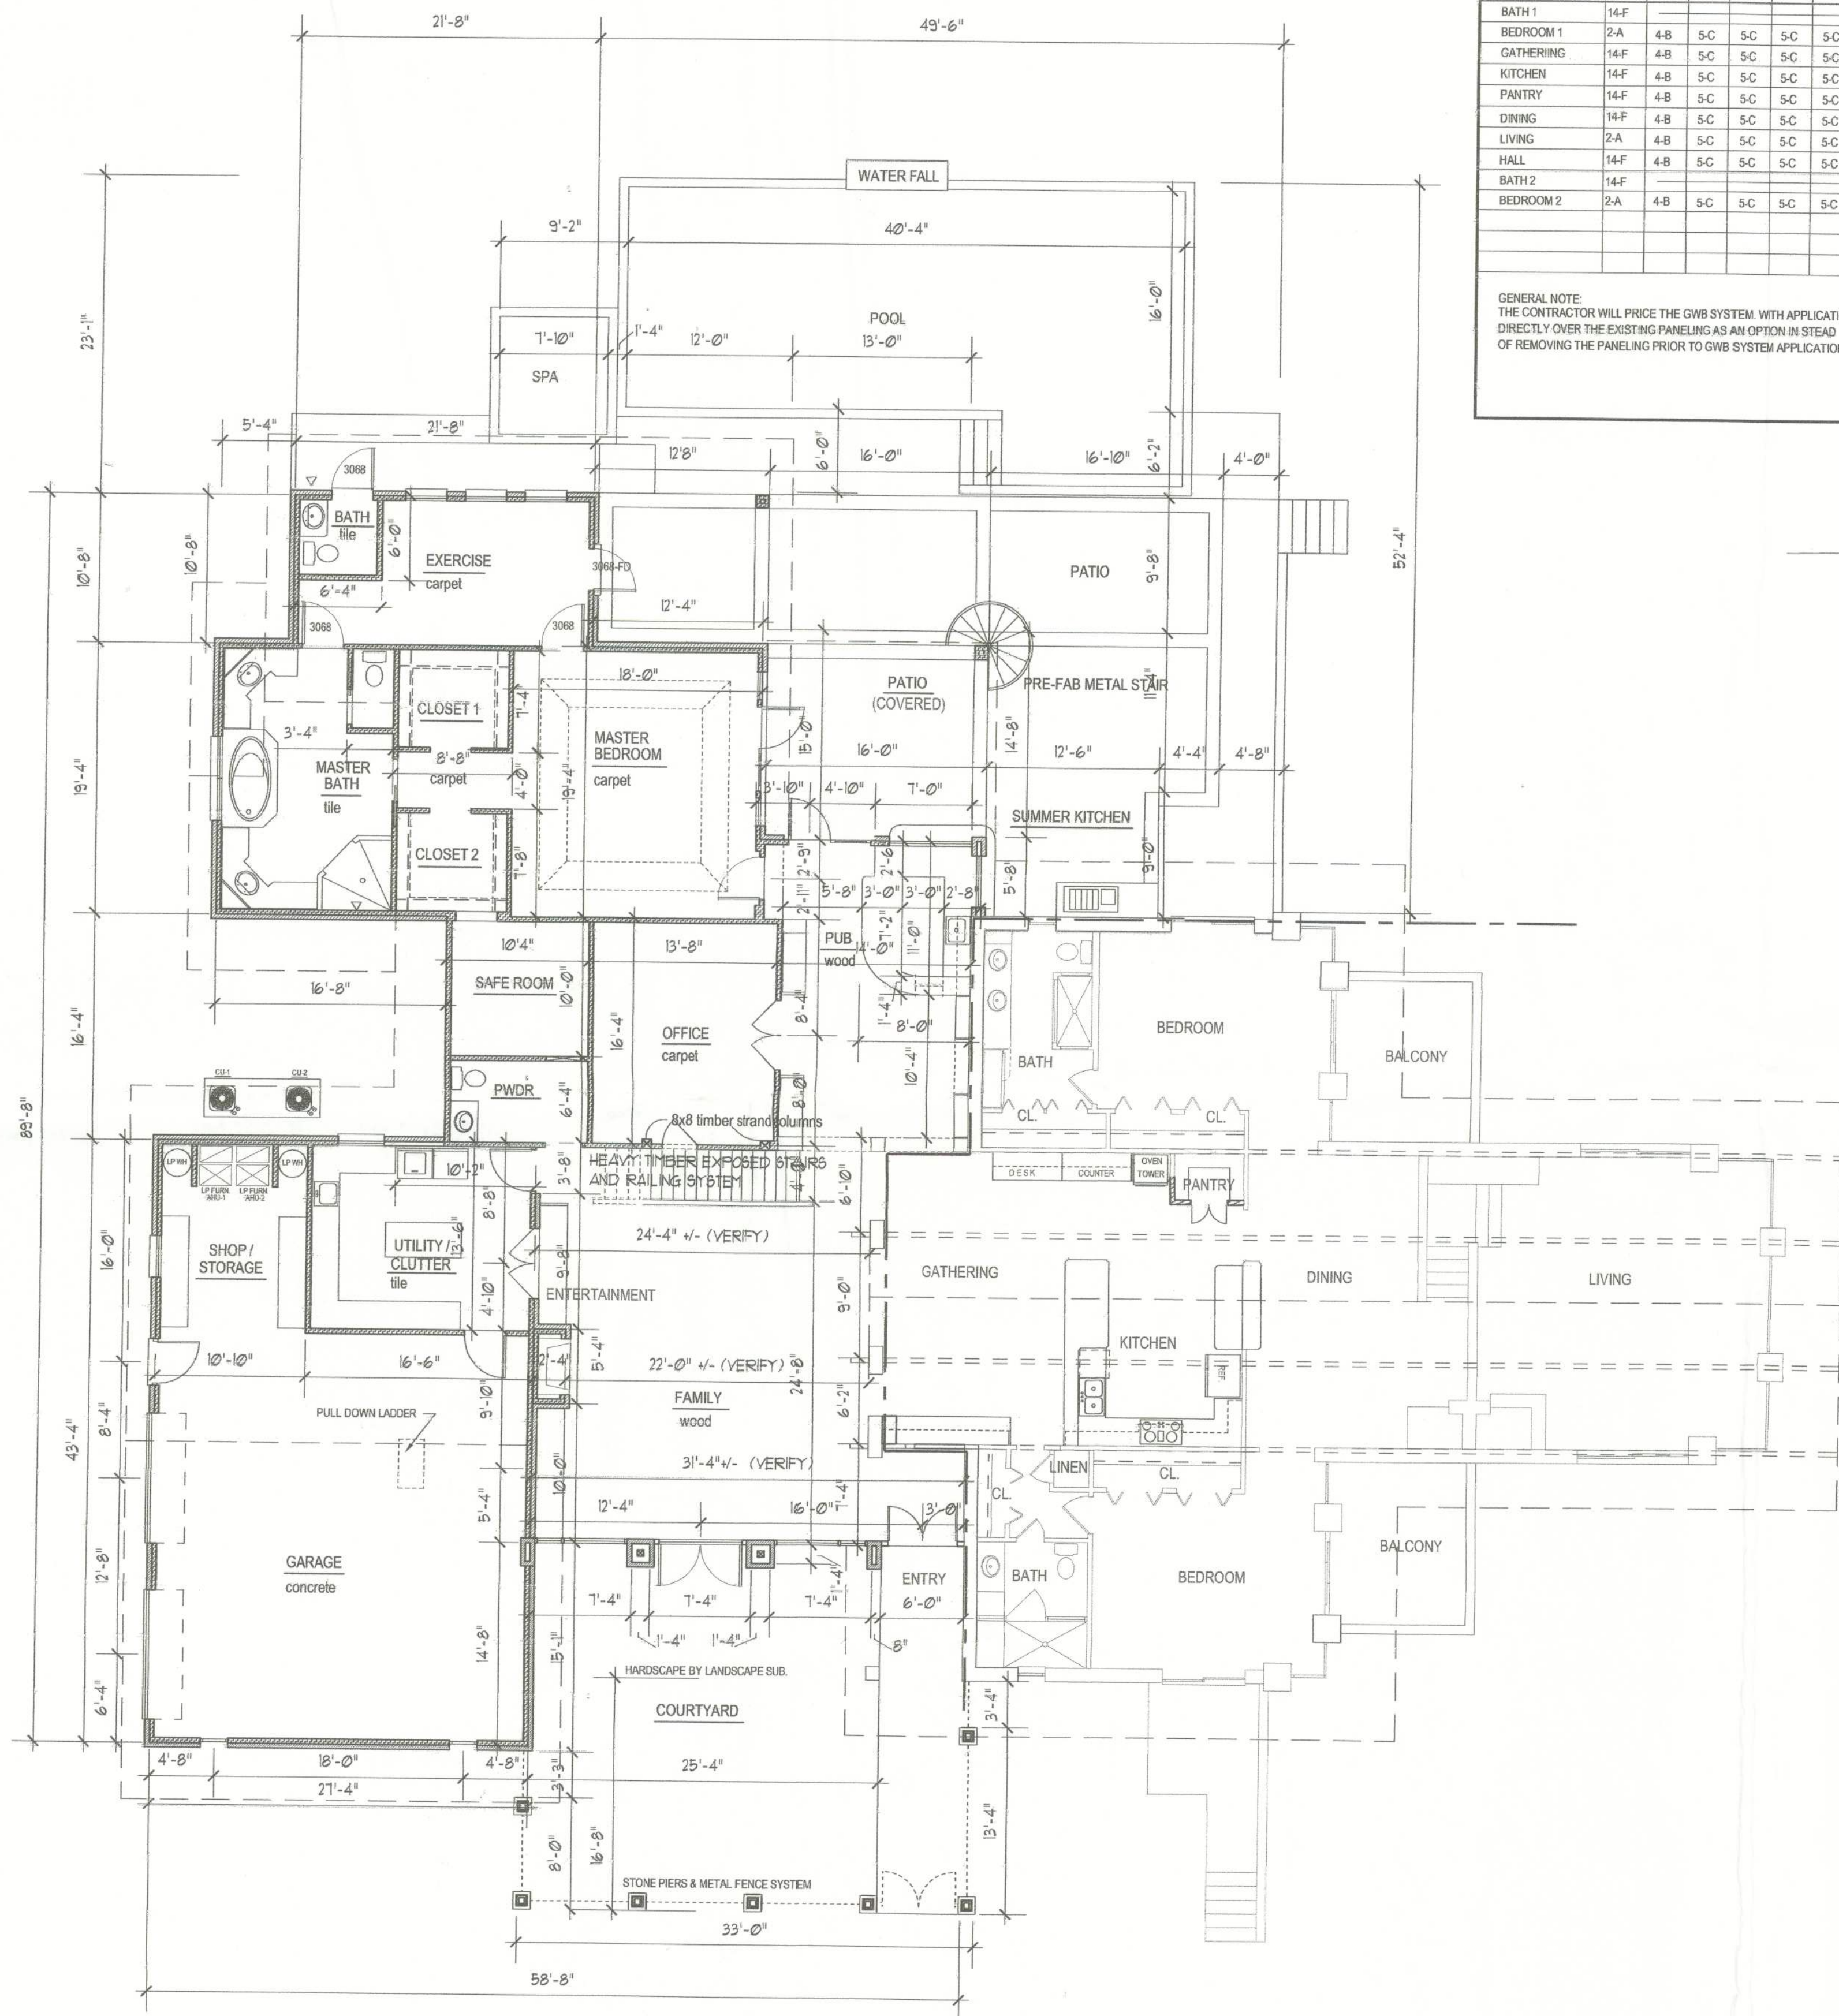

FIRST FLOOR PLAN

1/8" = 1' - 0"

FINISH SCHEDULE - EXISTING HOUSE

SPACE	FLOOR	BASE	NORTH WALL	SOUTH WALL	EAST WALL	WEST WALL	CLG	FINISH LEGEND
BATH 1	14-F							1. HARD TILE
BEDROOM 1	2-A	4-B	5-C	5-C	5-C	5-C	5-B-C	2. CARPET
GATHERING	14-F	4-B	5-C	5-C	5-C	5-C	5-B-C	3. WOOD FLOORING
KITCHEN	14-F	4-B	5-C	5-C	5-C	5-C	5-B-C	4. WOOD BASE
PANTRY	14-F	4-B	5-C	5-C	5-C	5-C	5-C	5. 1/2" Gypsum Wall Board, H.C.
DINING	14-F	4-B	5-C	5-C	5-C	5-C	5-B-C	WITH H.C. PLASTER FINISH
LIVING	2-A	4-B	5-C	5-C	5-C	5-C	5-B-C	6. 1" THERMAX INSULATION
HALL	14-F	4-B	5-C	5-C	5-C	5-C	5-B-C	7. SUNDECK
BATH 2	14-F							8. 8x8x16 CMU
BEDROOM 2	2-A	4-B	5-C	5-C	5-C	5-C	5-B-C	9. EXPOSED CONCRETE
								10. 6" REINF. CONC. WITH
								#5 REBAR AT 8" O.C. EA. WAY
								11. 1/4" TEMP. MAS. PEG BOARD
								12. DEX-O-TEX W.P. SYSTEM
								OVER 3/4" TAG W.P. PLYWOOD.
								13. V.C.T.
								14. EXISTING TO REMAIN

GENERAL NOTE:
THE CONTRACTOR WILL PRICE THE GWS SYSTEM WITH APPLICATION
DIRECTLY OVER THE EXISTING PANELING AS AN OPTION INSTEAD
OF REMOVING THE PANELING PRIOR TO GWS SYSTEM APPLICATION.


FINISHES
A. FACTORY FINISH
B. STAIN AND VARNISH
C. PAINT (EGG SHELL)
D. FIELD APPLIED SEALER
E. TUNG OIL - 3 COATS MIN.
F. NO FINISH - (CLEAN ONLY)

FINISH SCHEDULE - FIRST FLOOR

SPACE	FLOOR	BASE	NORTH WALL	SOUTH WALL	EAST WALL	WEST WALL	CLG	FINISH LEGEND
EXERCISE	2-A	4-B	5-C	5-C	5-C	5-C	5-C	MATERIALS
MASTER BATH	1-A	4-B	5-C	5-C	5-C	5-C	5-C	1. HARD TILE
CLOSET 1	2-A	4-B	5-C	5-C	5-C	5-C	5-C	2. CARPET
CLOSET 2	2-A	4-B	5-C	5-C	5-C	5-C	5-C	3. WOOD FLOORING
MASTER BEDROOM	2-A	4-B	5-C	5-C	5-C	5-C	5-C	4. WOOD BASE
SAFEROOM	2-A	4-B	5-C	5-C	5-C	5-C	5-C	5. 1/2" Gypsum Wall Board, H.C.
OFFICE	2-A	4-B	5-C	5-C	5-C	5-C	5-C	WITH H.C. PLASTER FINISH
PUB	3-E	4-B	5-C	5-C	5-C	5-C	5-C	6. 1" THERMAX INSULATION
FAMILY	3-E	4-B	5-C	5-C	5-C	5-C	5-C	7. SUNDECK
POWDER	1-A	4-B	5-C	5-C	5-C	5-C	5-C	8. 8x8x16 CMU
								9. EXPOSED CONCRETE
								10. 6" REINF. CONC. WITH
								#5 REBAR AT 8" O.C. EA. WAY
								11. 1/4" TEMP. MAS. PEG BOARD
								12. DEX-O-TEX W.P. SYSTEM
								OVER 3/4" TAG W.P. PLYWOOD.
								13. V.C.T.
								14. EXISTING TO REMAIN
CLUTTER/UTILITY	1-A	4-B	5-C	5-C	5-C	5-C	5-C	FINISHES
SHOP/STORAGE	9-D							A. FACTORY FINISH
GARAGE	9-D							B. STAIN AND VARNISH
PATIO (COVERED)	7-A							C. PAINT (EGG SHELL)
								D. FIELD APPLIED SEALER
								E. TUNG OIL - 3 COATS MIN.
								F. NO FINISH - (CLEAN ONLY)

FINISH SCHEDULE - SECOND FLOOR

SPACE	FLOOR	BASE	NORTH WALL	SOUTH WALL	EAST WALL	WEST WALL	CLG	CLG HT.	FINISH LEGEND
DECK	12-A								MATERIALS
STORAGE	13-A	4-B	5-C	5-C	5-C	5-C	5-C		1. HARD TILE
PLAYROOM	13-A	4-B	5-C	5-C	5-C	5-C	5-C		2. CARPET
BATH	1-A	4-B	5-C	5-C	5-C	5-C	5-C		3. WOOD FLOORING
									4. WOOD BASE
									5. 1/2" Gypsum Wall Board, H.C.
									WITH H.C. PLASTER FINISH
									6. 1" THERMAX INSULATION
									7. SUNDECK
									8. 8x8x16 CMU
									9. EXPOSED CONCRETE
									10. 6" REINF. CONC. WITH
									#5 REBAR AT 8" O.C. EA. WAY
									11. 1/4" TEMP. MAS. PEG BOARD
									12. DEX-O-TEX W.P. SYSTEM
									OVER 3/4" TAG W.P. PLYWOOD.
									13. V.C.T.
									14. EXISTING TO REMAIN
									FINISHES
									A. FACTORY FINISH
									B. STAIN AND VARNISH
									C. PAINT (EGG SHELL)
									D. FIELD APPLIED SEALER
									E. TUNG OIL - 3 COATS MIN.
									F. NO FINISH - (CLEAN ONLY)

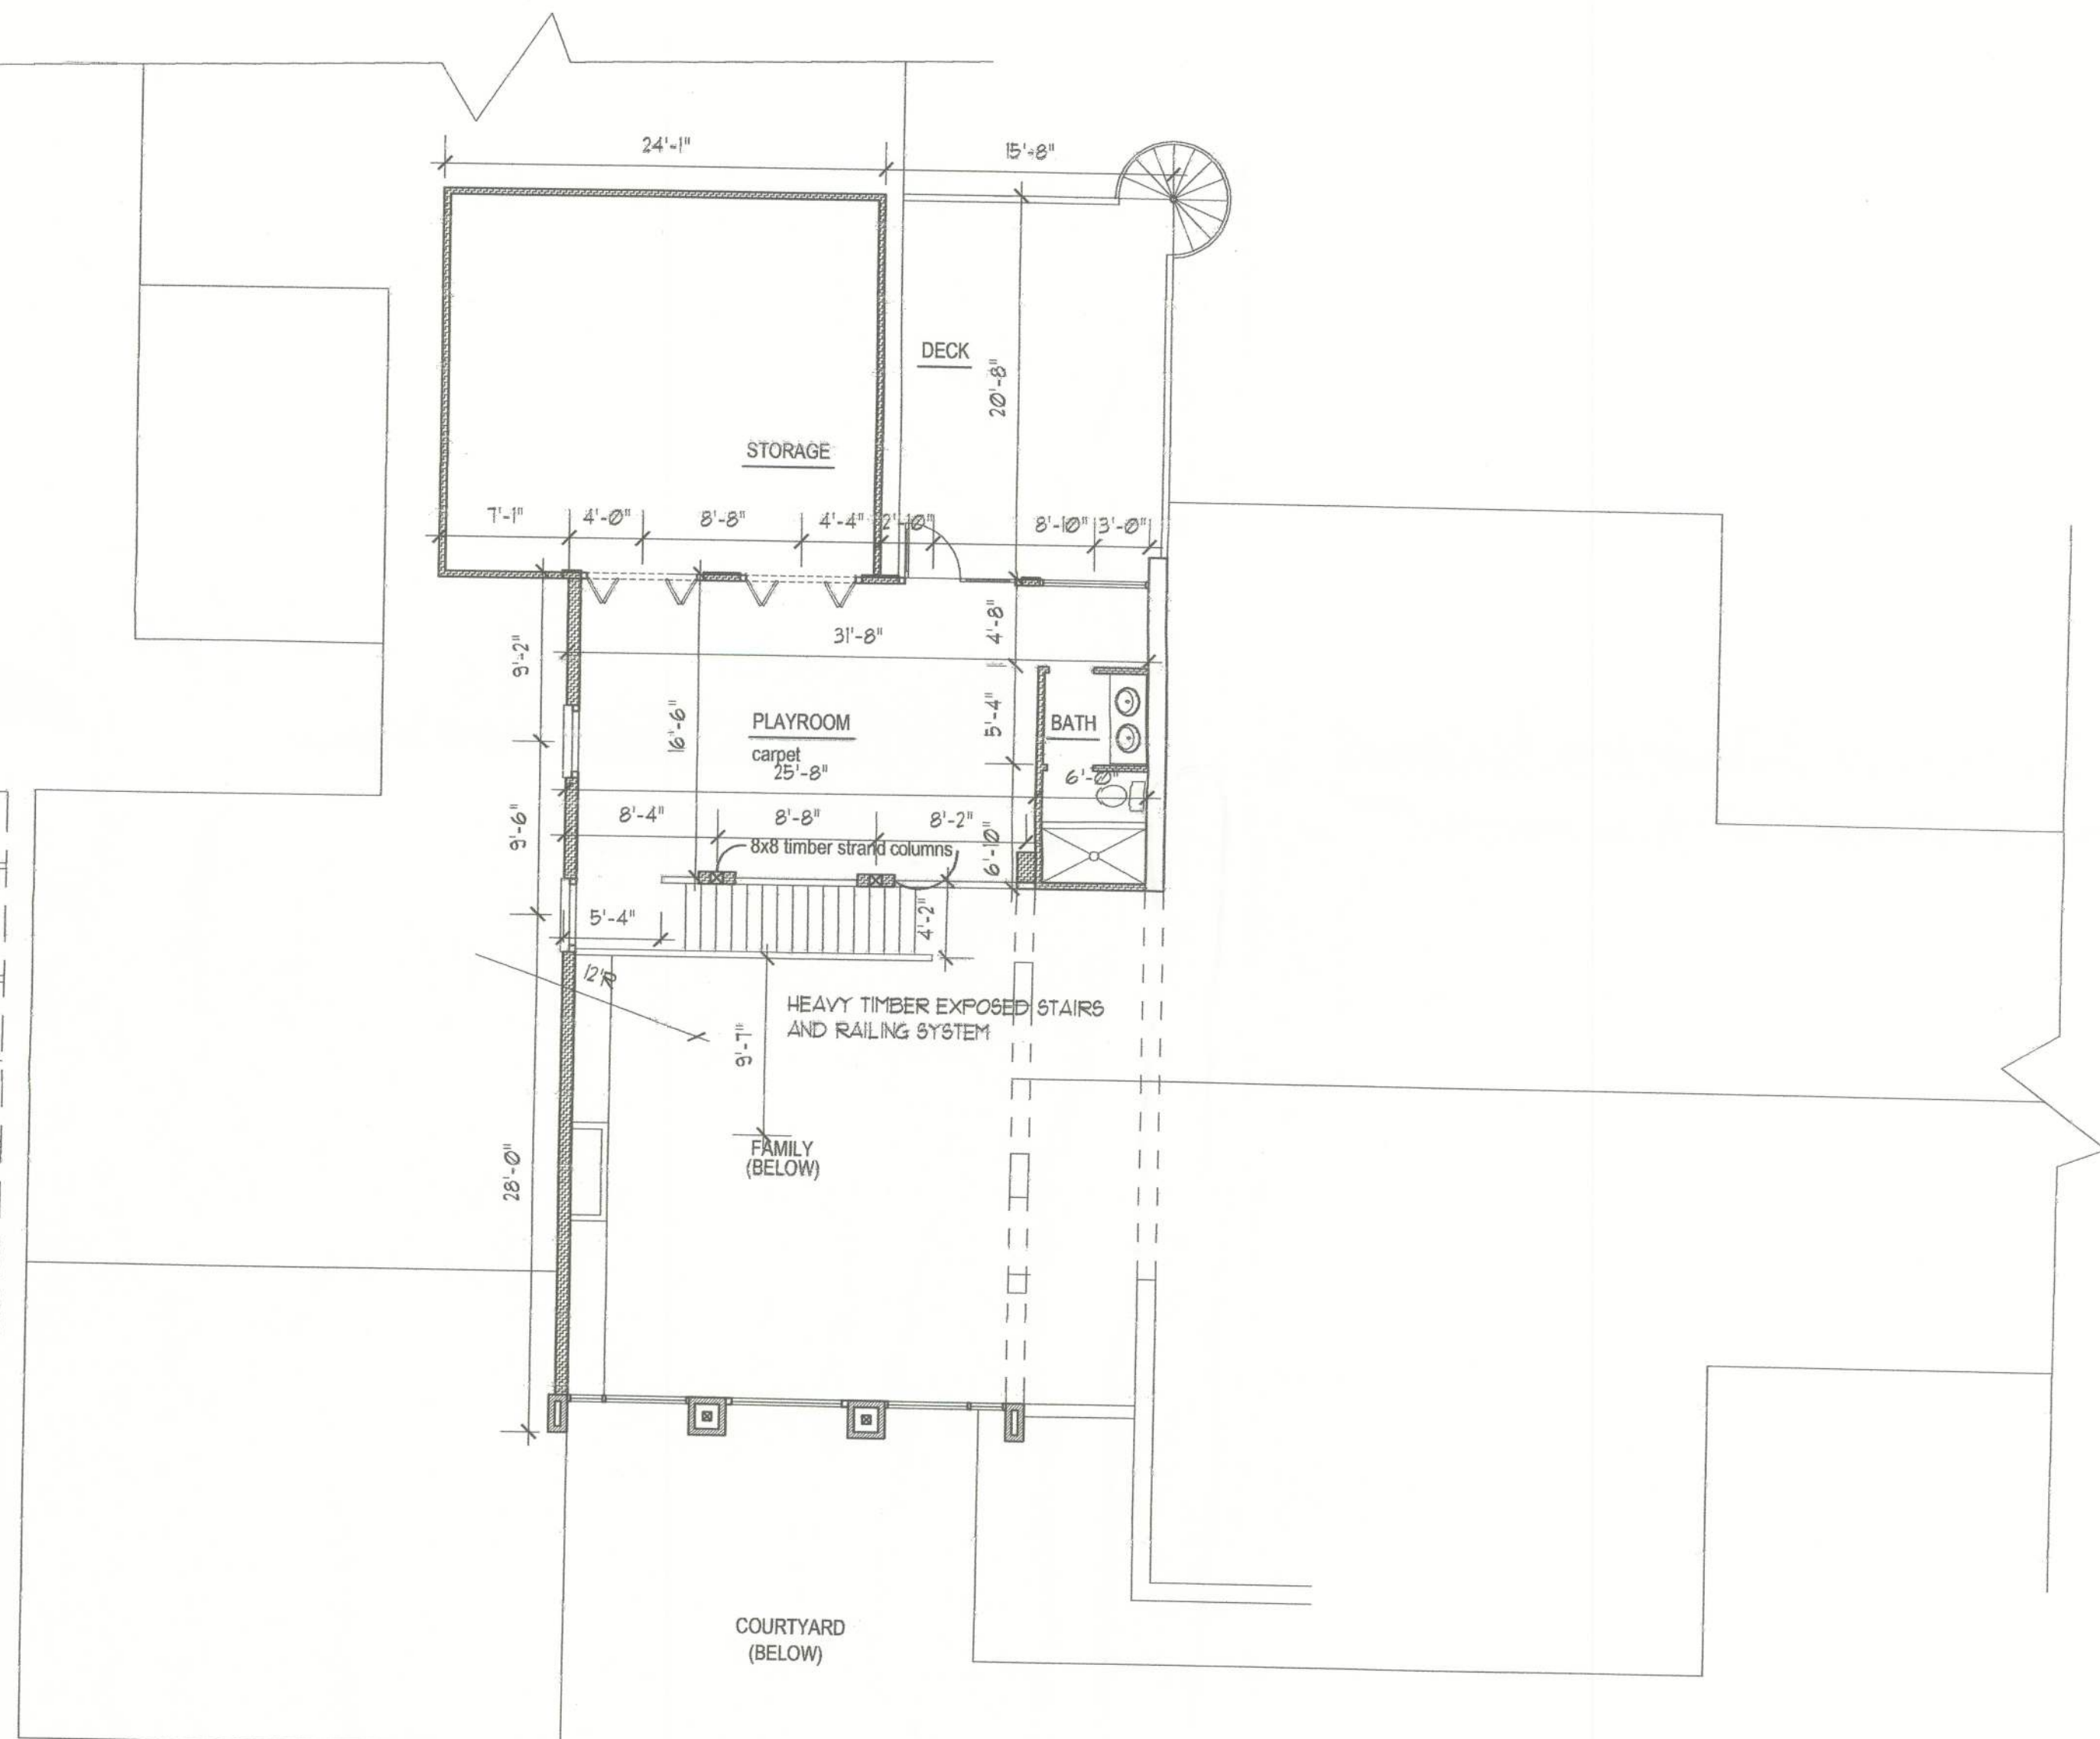

SECOND FLOOR PLAN

1/8" = 1' - 0"

ADDITION SQUARE FOOTAGE - FIRST FLOOR	2440 SF
ADDITION SQUARE FOOTAGE - SECOND FLOOR	804 SF
EXISTING SQUARE FOOTAGE	2345 SF

WALL LEGEND

	EXISTING TO REMAIN
	NEW BRICK WALL TO MATCH EXISTING
	NEW 2X4 WOOD STUD WALL (STUDS @ 16" O.C.)

Remodeling & Addition to Existing Residence
for
Ed & Diane Bishop White
Lake City, Florida

DATE
09 MAY 2005

PROJECT NUMBER

0317

PROJECT PHASE

PERMIT

SHEET NUMBER

A 2.01

Robert S. Taylor
ROBERT S. TAYLOR, SR., ARCHITECT
FLORIDA REGISTRATION AR-0007526

a

associated florida architects, inc.

802 nw 23rd avenue
gainesville, florida 32609
352.375.3005
fax 352.375.5397
www.afarch.com

Corp. Lic. No. AA C001907