


58023

These drawings, as instruments of service, are the sole property of the architect, and may not be used, copied or reproduced in whole or in part for use on or incorporated within any other job without specific and individual authorization by the architect.

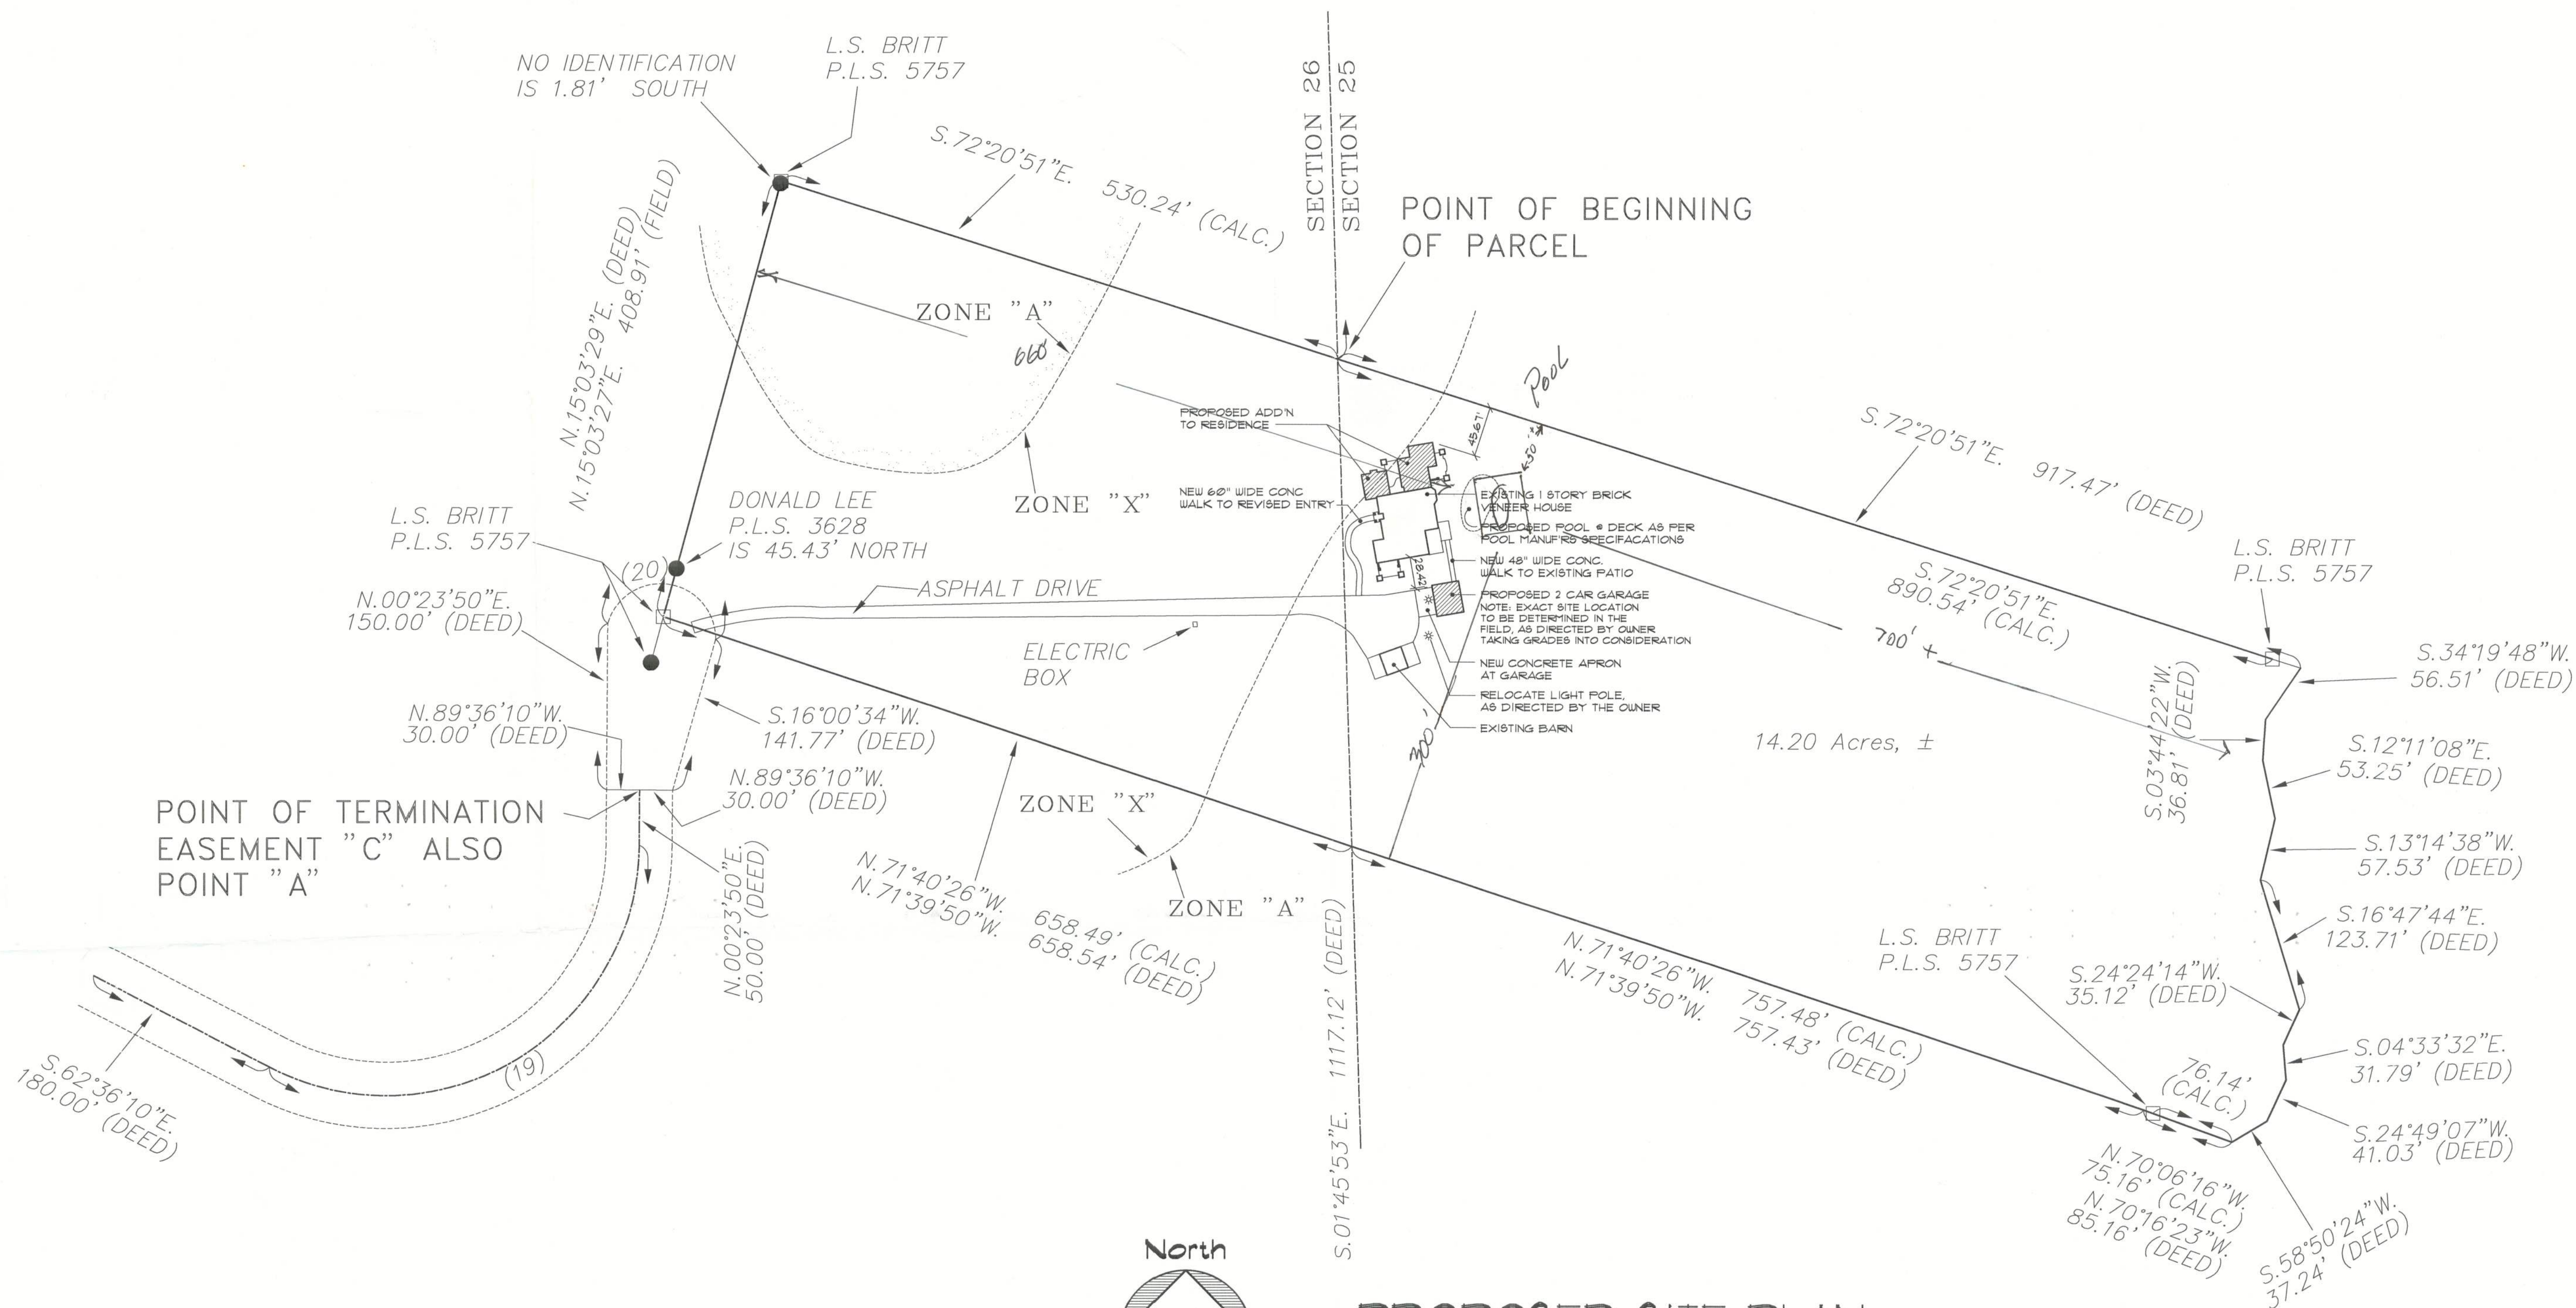

PROPOSED SITE PLAN

SCALE: 1" = 80.0'

LEGAL DESCRIPTION:

REFER TO SURVEY L15666A BY BRITT SURVEYING
FOR LENGTHY METES & BOUNDS SURVEY DESCRIPTION

GENERAL WALKWAY NOTES:

1. ALL WALKWAYS SHALL BE SLOPED NO GREATER THAN 1:12
2. TRANSITIONS OR POINTS WHERE A WALKWAY SURFACE MEETS ANOTHER WALKWAY SURFACE SHALL BE NEARLY FLUSH WITH A MAXIMUM OF 1/2" ELEVATION CHANGE AT ANY SUCH MEETING.

REVISION:

Copyright, 2005
N.P. Galloway, Architect

DRAWN:

198

ALTERATIONS & ADDITIONS for:
JON CLEVELAND and MISTY GALLOWAY
COLUMBIA COUNTY, FLORIDA
PROPOSED SITE PLAN

NICHOLAS PAUL GEISLER ARCHITECT
N. Galloway, Certified
Route 17, Box 1038
Lake City, FL 32055
386/765-6021

DATE:

01 MAR 2005

COMM:

2K504

SHEET:

SP.1

1 of 1

02 MAR 2005
AR0007005