



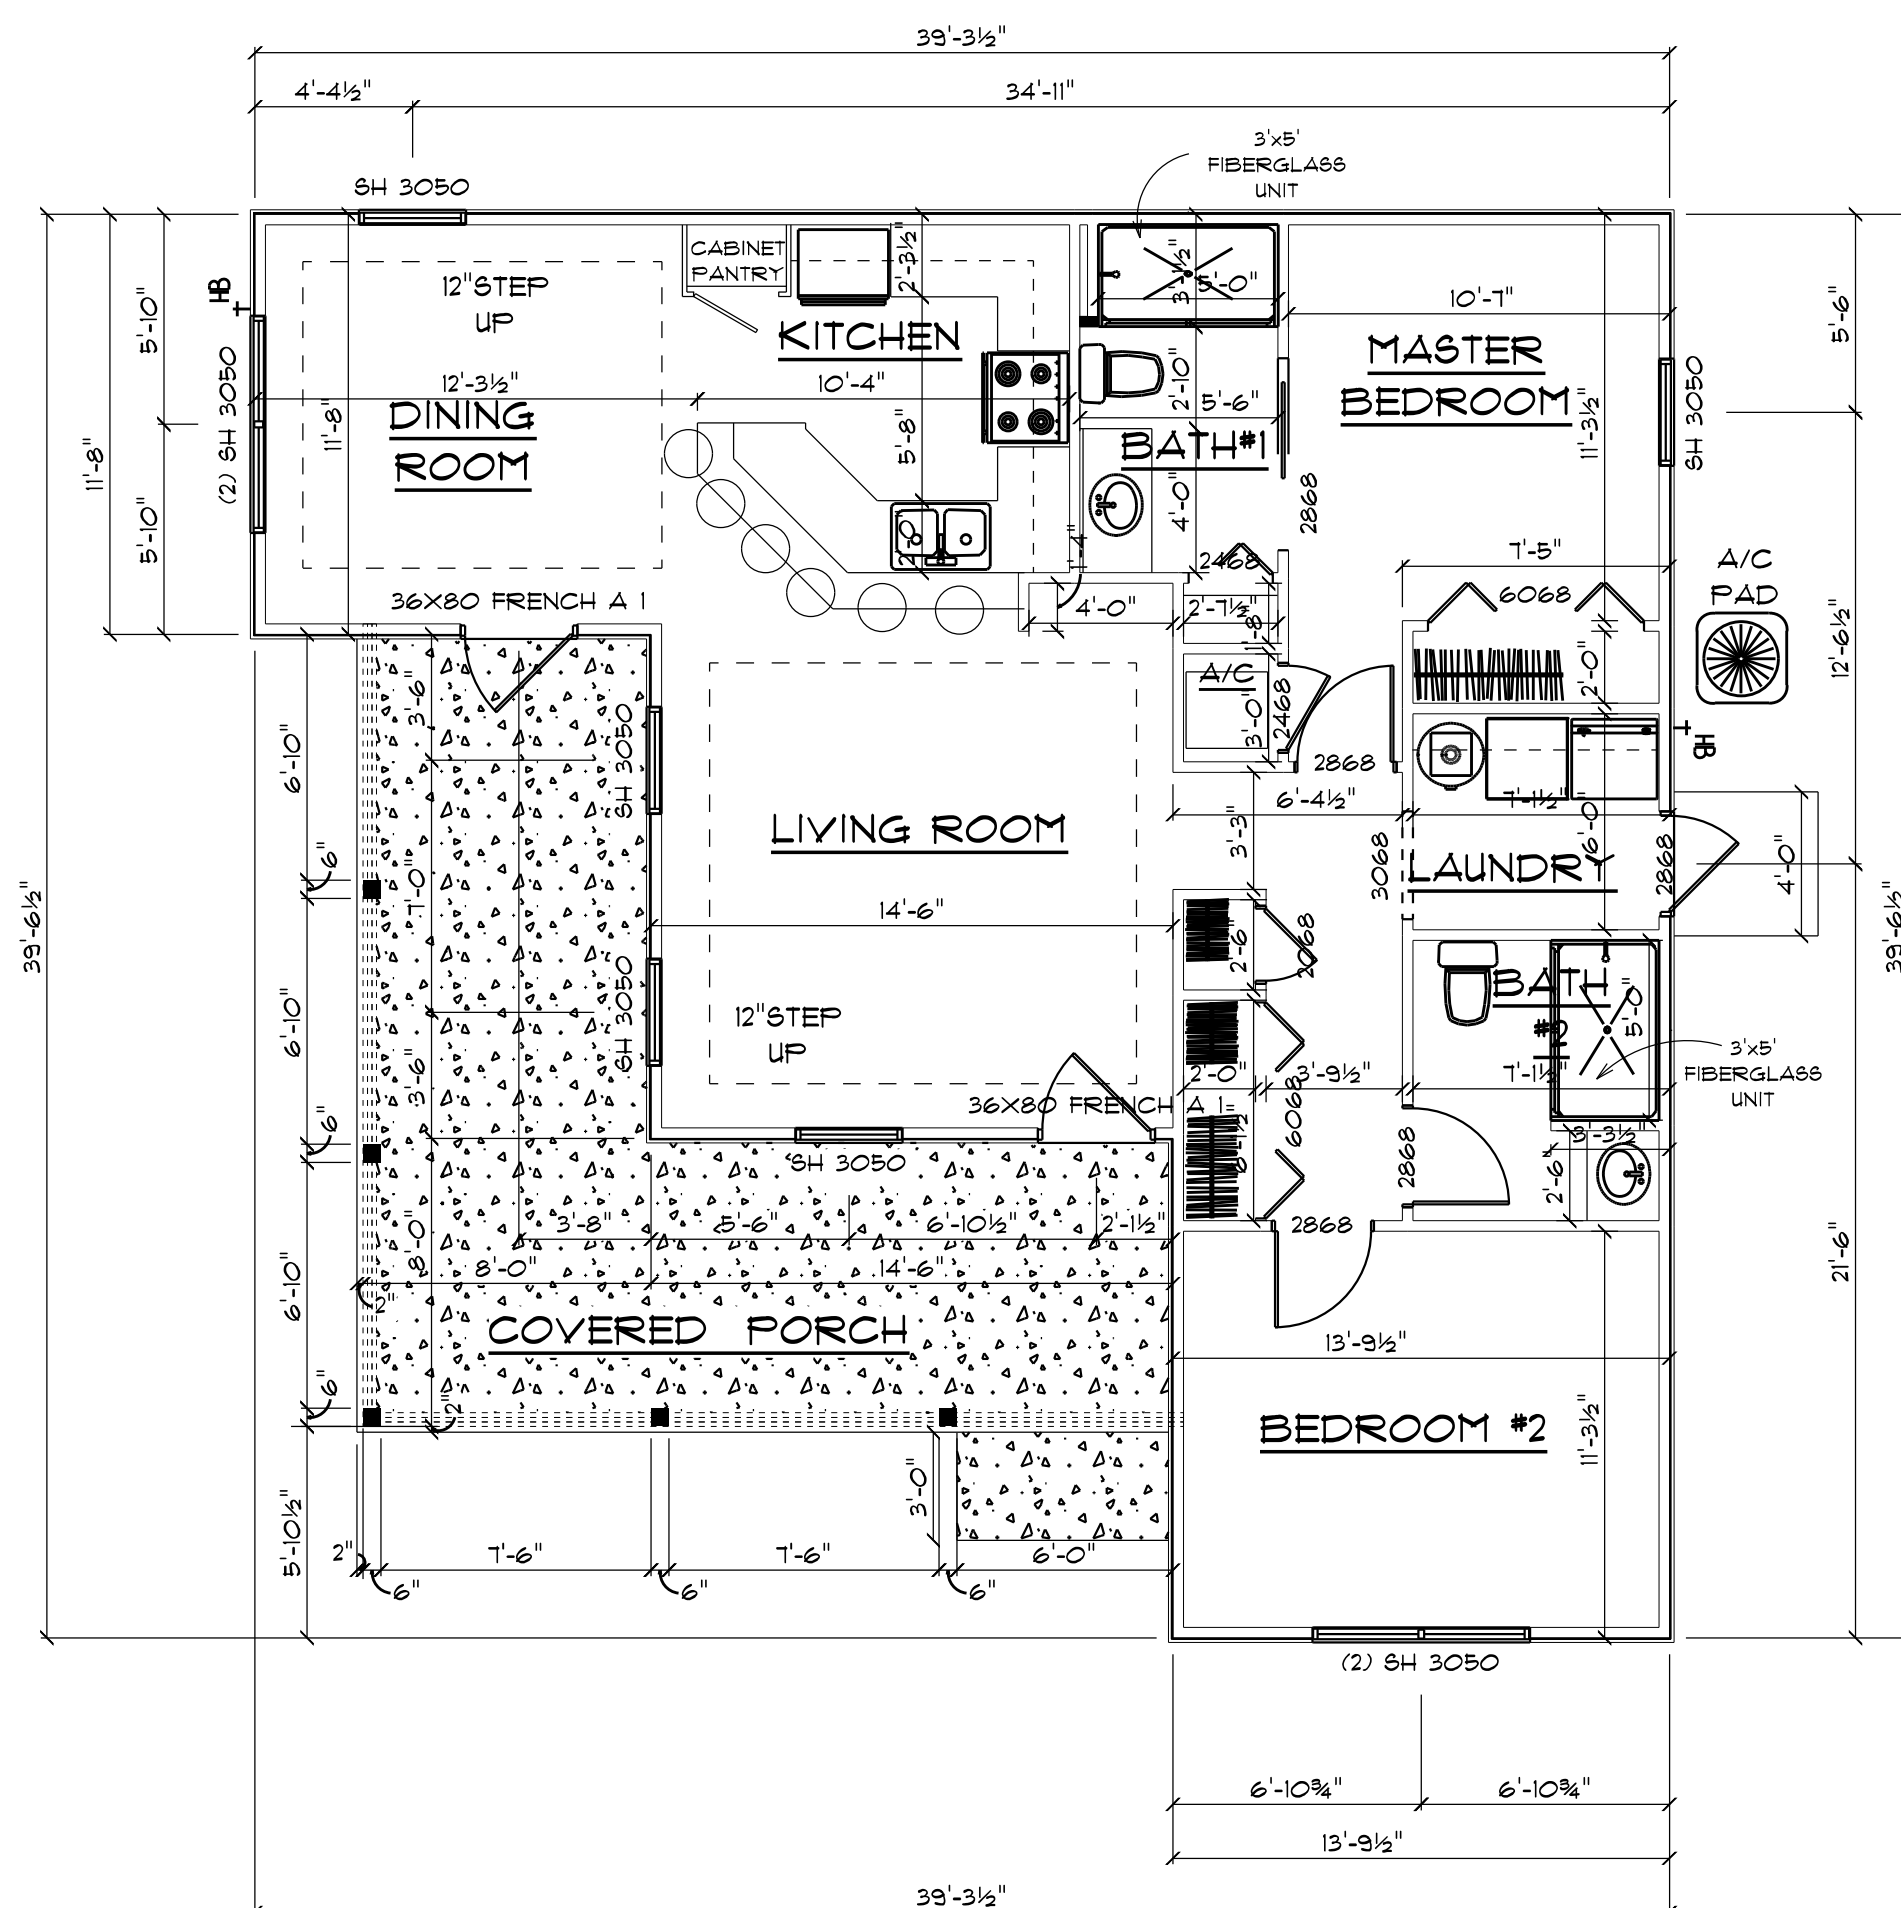

* EXISTING *
* FLOOR PLAN *

SCALE: 1/8" = 1'-0"

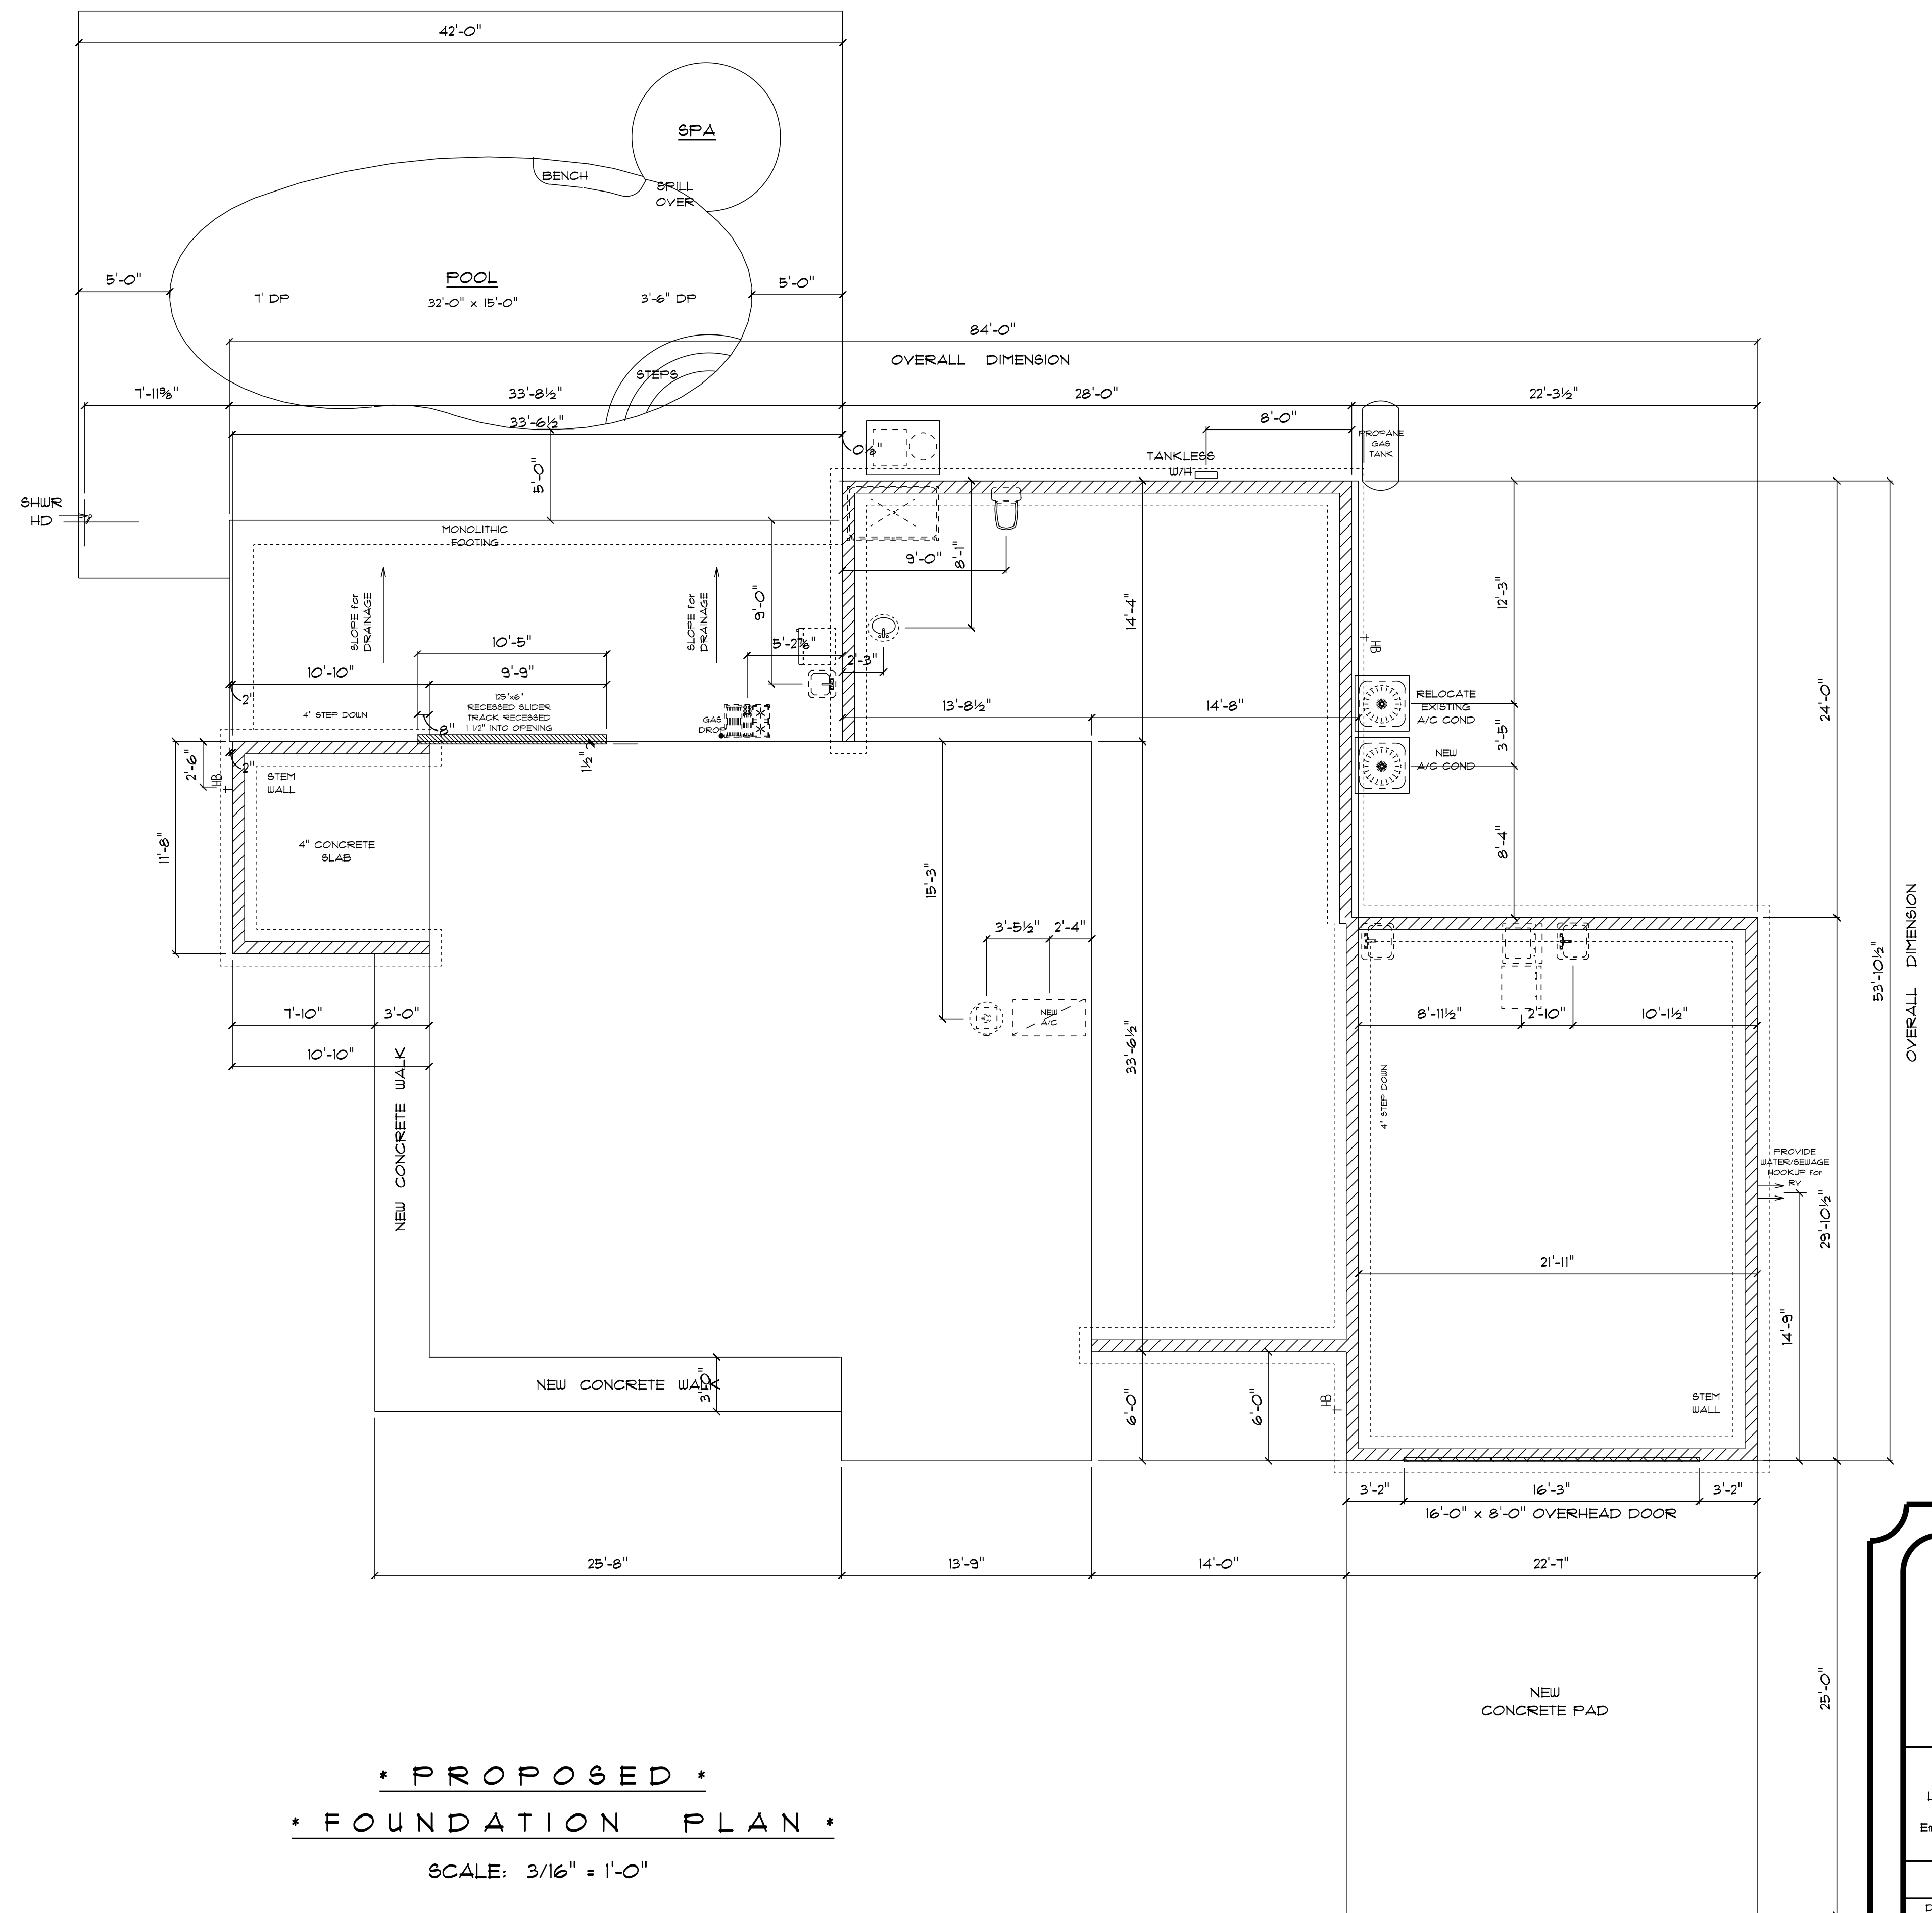

* PROPOSED *
* FOUNDATION PLAN *

SCALE: 3/16" = 1'-0"

IMPORTANT NOTE:
1. IT IS THE BUILDER'S RESPONSIBILITY TO VERIFY ALL GEOMETRY AND DIMENSIONS BEFORE ORDERING ANY MATERIALS OR BEGINNING CONSTRUCTION.
2. THESE PLANS ARE FOR LAYOUT AND DESIGN PURPOSES ONLY ALL STRUCTURAL NOTES AND DETAILS TO BE PROVIDED BY AN ENGINEER.

ADDITION
for
DAVE & DONNA
HUTCHISON

LAKE CITY
FLORIDA

Teena M. Ruffo
2925 SW 8R 41
Lake City Florida, 32025
Cell: (386) 861-1181
Email: teenaruffo@gmail.com

PRINTED DATE:
Monday, July 20, 2020


DRAWN BY: Teena M. Ruffo CHECKED BY:

BUILDING CONTRACTOR
BRYAN ZECHER CONSTRUCTION

FINAL DATE:


JOB NUMBER:

DRAWING NUMBER
A-1
OF 5 SHEETS

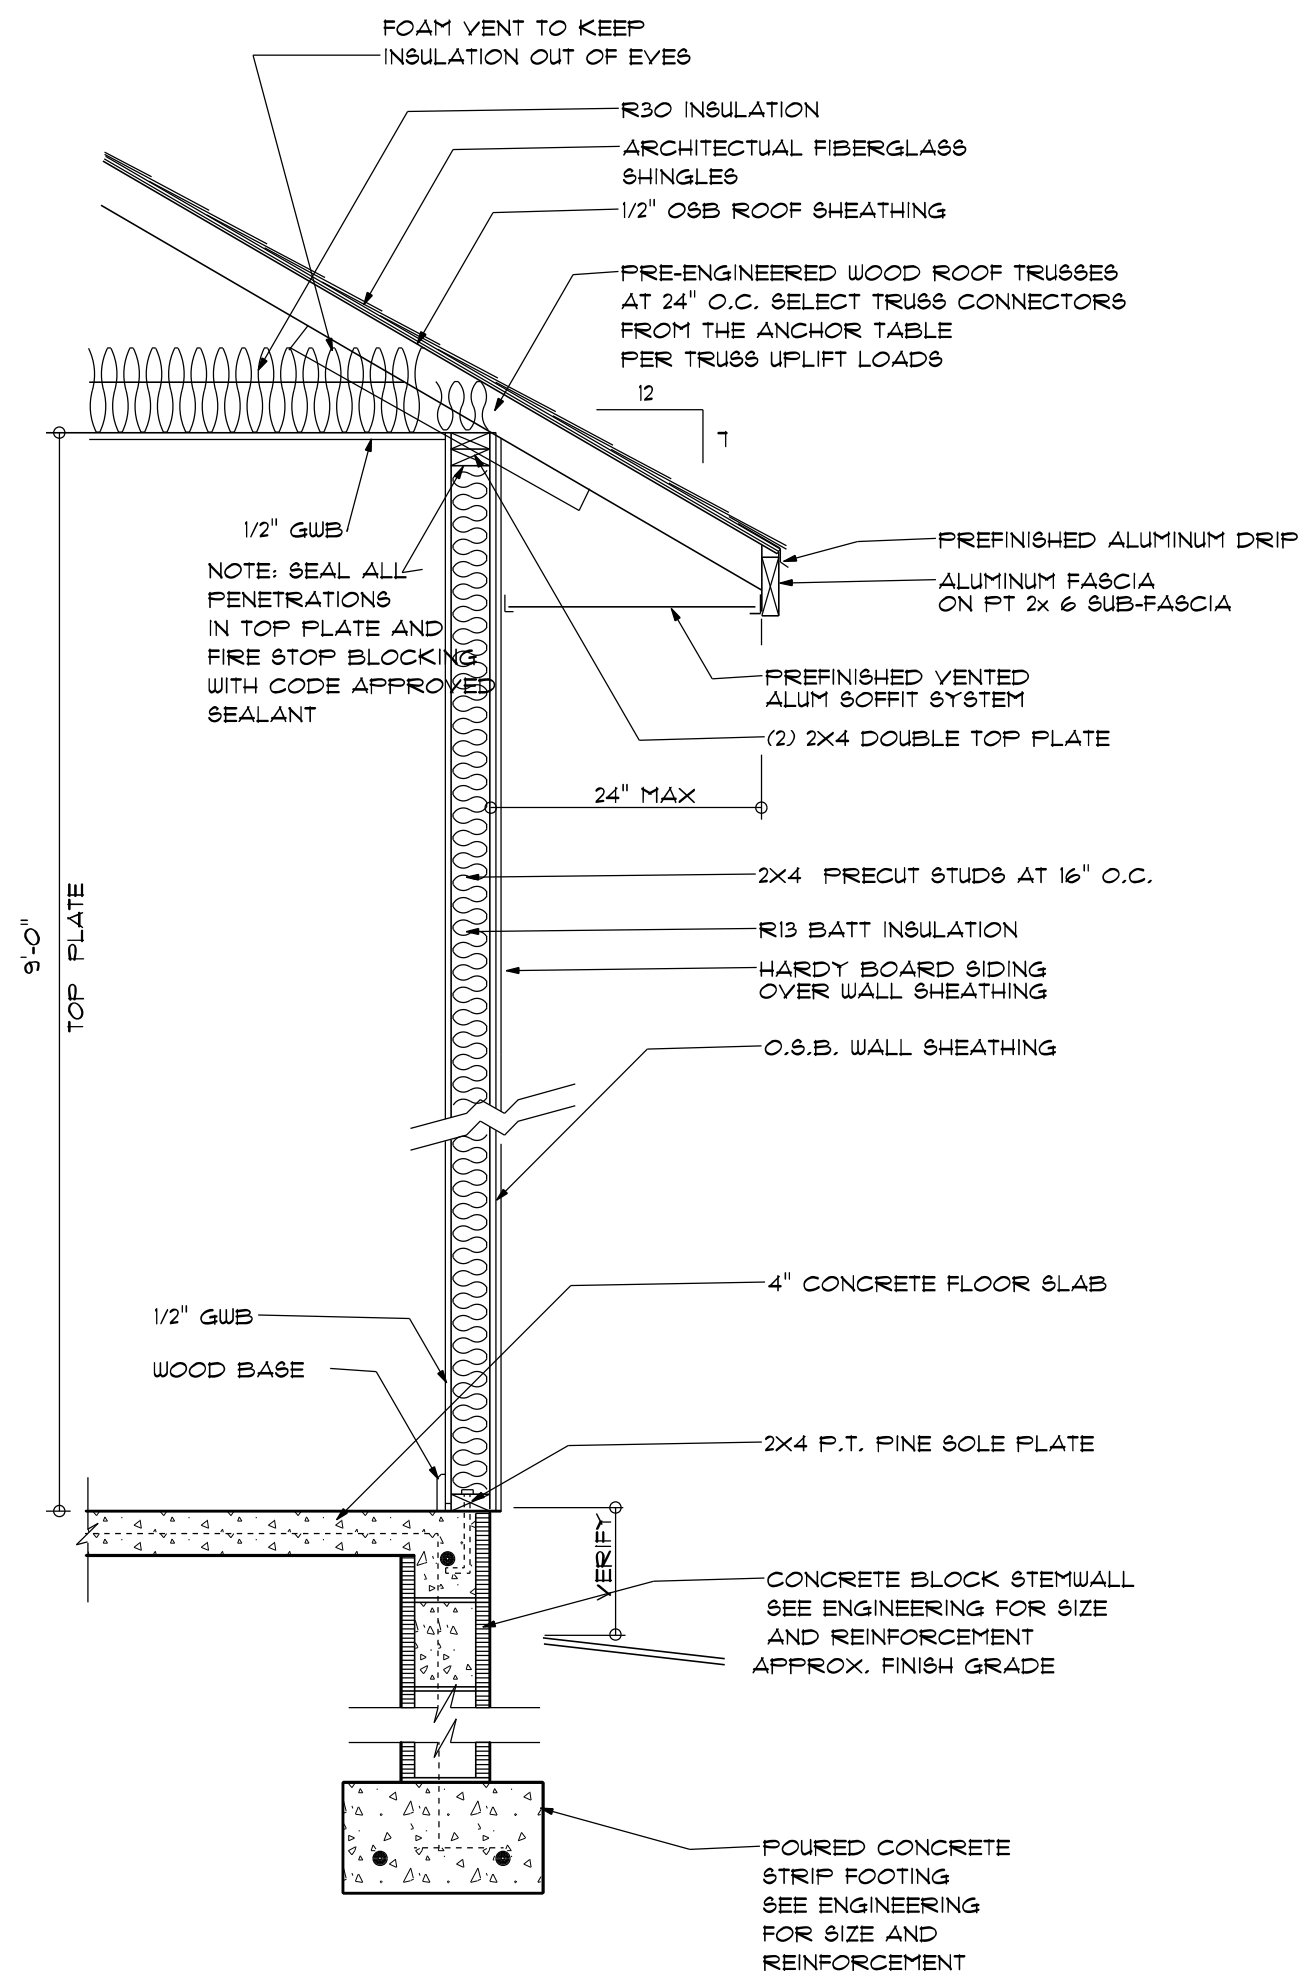

TYPICAL DESIGN WALL SECTION
NON - STRUCTURAL DATA

N.T.S.

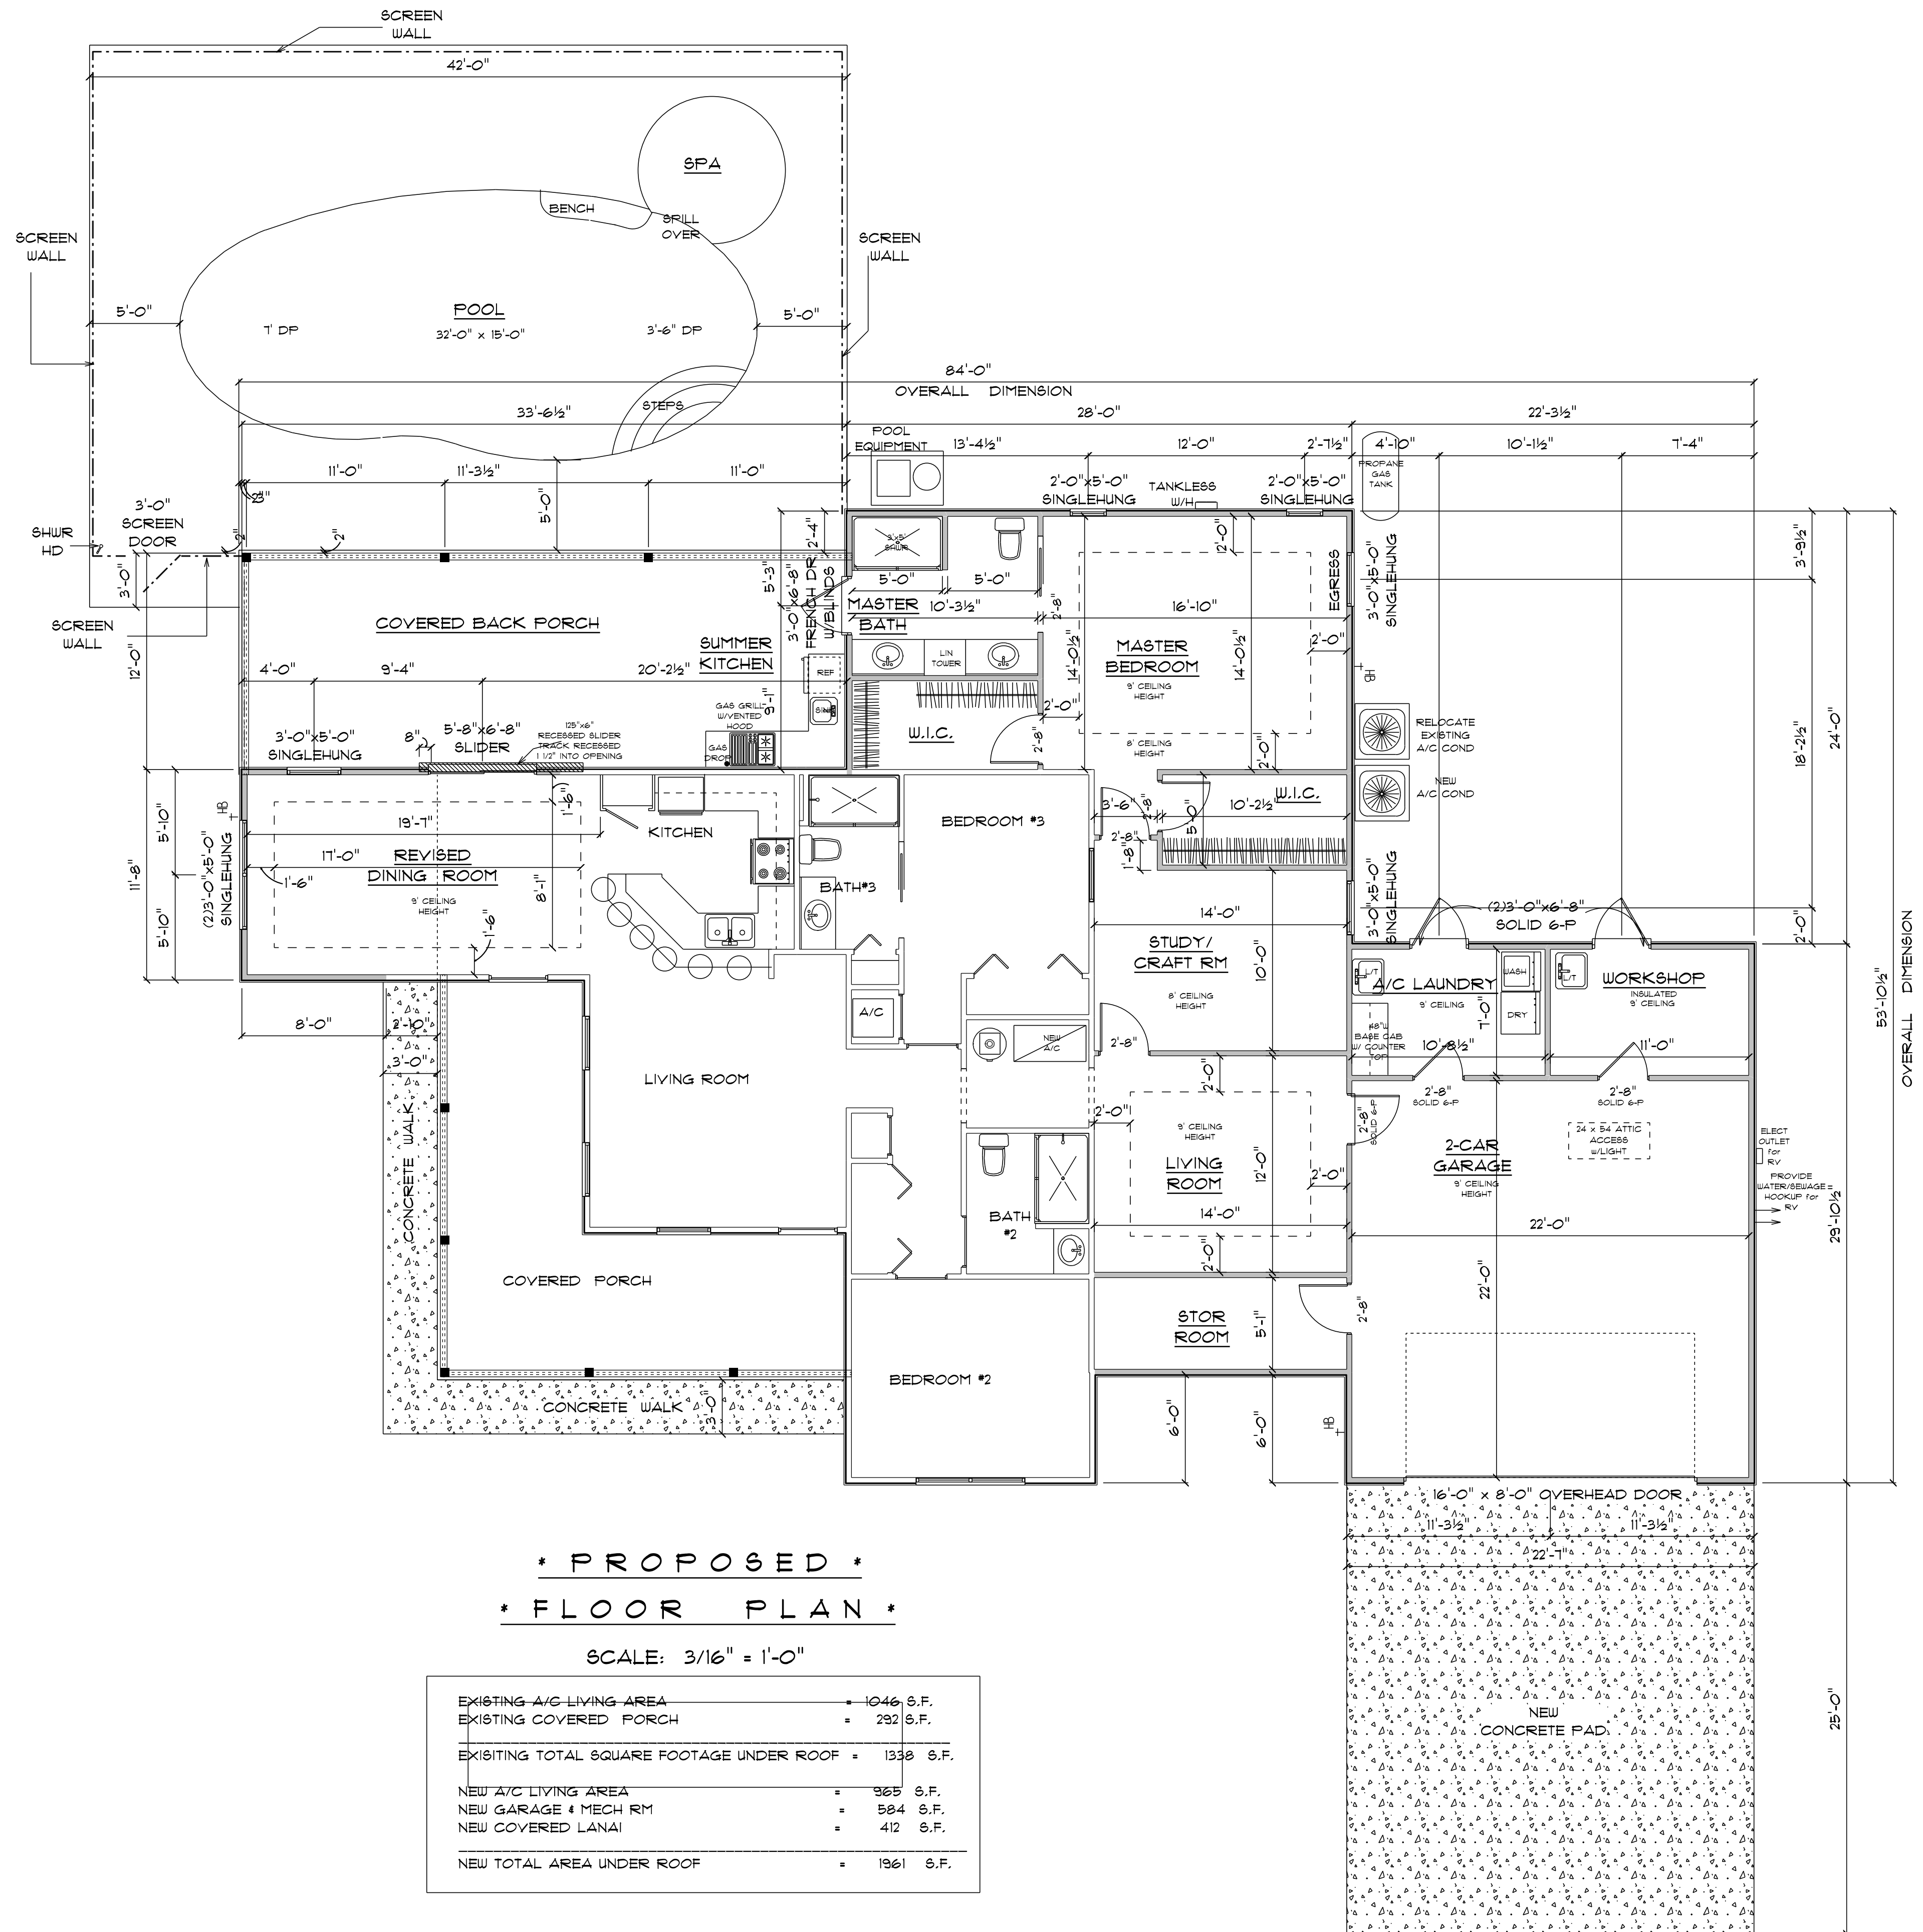

*** PROPOSED ***
*** FLOOR PLAN ***

SCALE: 3/16" = 1'-0"

EXISTING A/C LIVING AREA	= 1046 S.F.
EXISTING COVERED PORCH	= 292 S.F.
EXISTING TOTAL SQUARE FOOTAGE UNDER ROOF	= 1338 S.F.
NEW A/C LIVING AREA	= 365 S.F.
NEW GARAGE & MECH RM	= 584 S.F.
NEW COVERED LANAI	= 412 S.F.
NEW TOTAL AREA UNDER ROOF	= 1961 S.F.

IMPORTANT NOTE:
1. IT IS THE BUILDER'S RESPONSIBILITY TO VERIFY ALL GEOMETRY AND DIMENSIONS BEFORE ORDERING ANY MATERIALS OR BEGINNING CONSTRUCTION.
2. THESE PLANS ARE FOR LAYOUT AND DESIGN PURPOSES ONLY ALL STRUCTURAL NOTES AND DETAILS TO BE PROVIDED BY AN ENGINEER.

ADDITION
for
DAVE & DONNA
HUTCHISON

LAKE CITY
FLORIDA

Teena M. Ruffo
2825 SW 8R 41
Lake City Florida, 32025
Cell: (386) 861-1191
Email: teenaruffo@gmail.com

PRINTED DATE:
Monday, July 20, 2020

DRAWN BY: Teena M. Ruffo CHECKED BY:

BUILDING CONTRACTOR:
BRYAN ZECHER CONSTRUCTION


FINALS DATE:

JOB NUMBER:

DRAWING NUMBER

A-2


OF 5 SHEETS

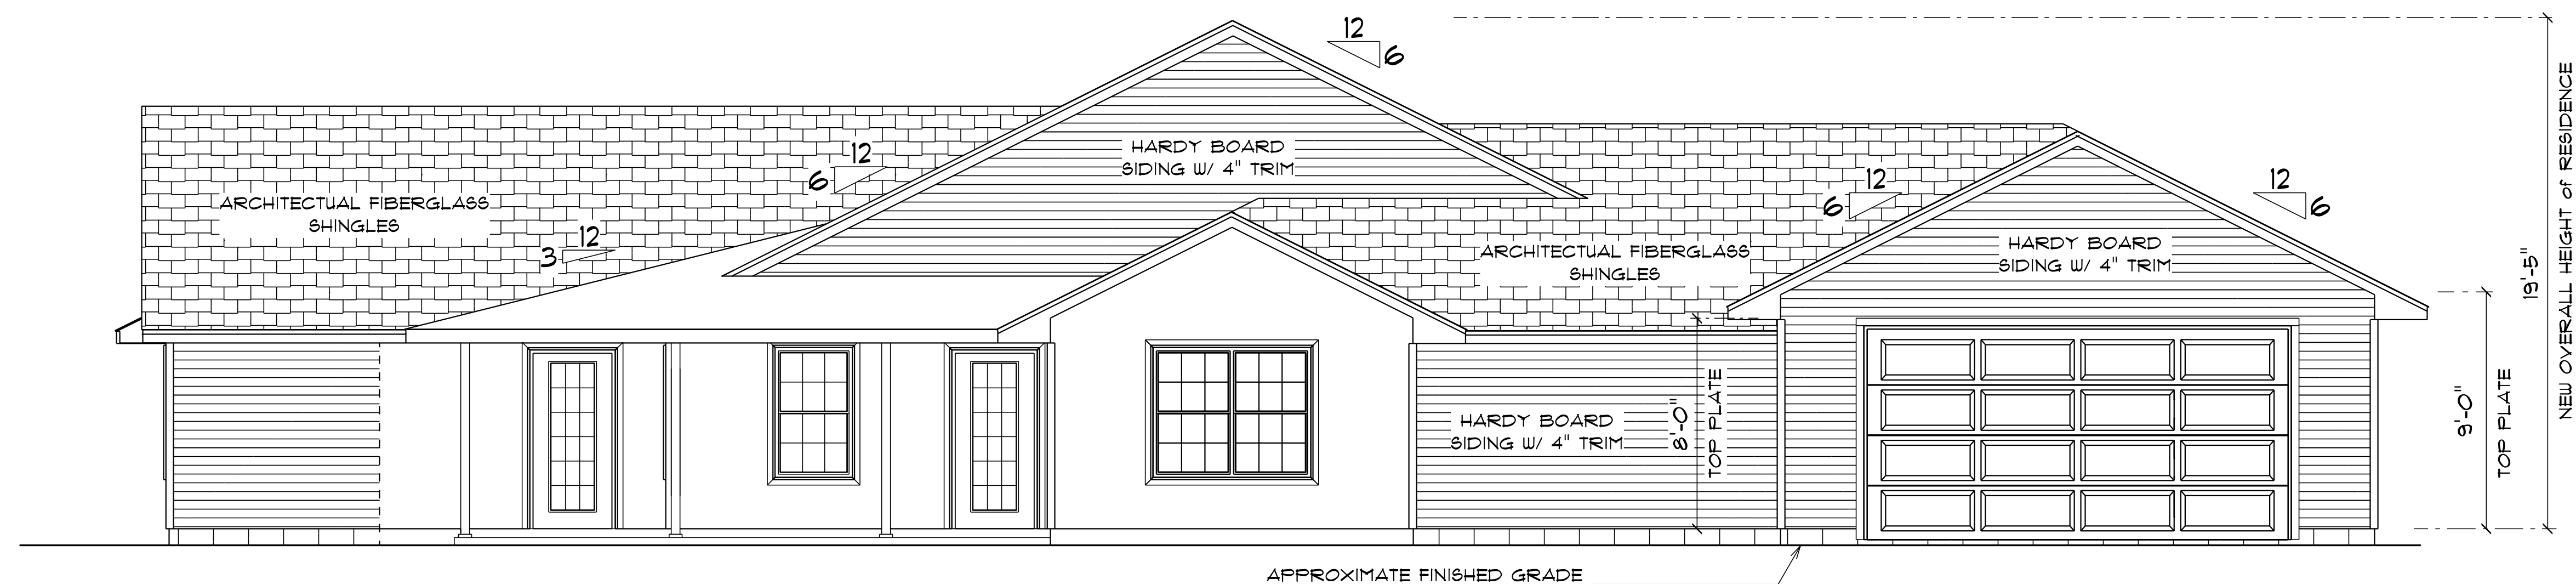

IMPORTANT NOTE:
ALL NEW FINISHES ARE TO MATCH EXISTING
UNLESS OTHER WISE NOTED

* FRONT ELEVATION *

SCALE : 1/4" = 1'-0"

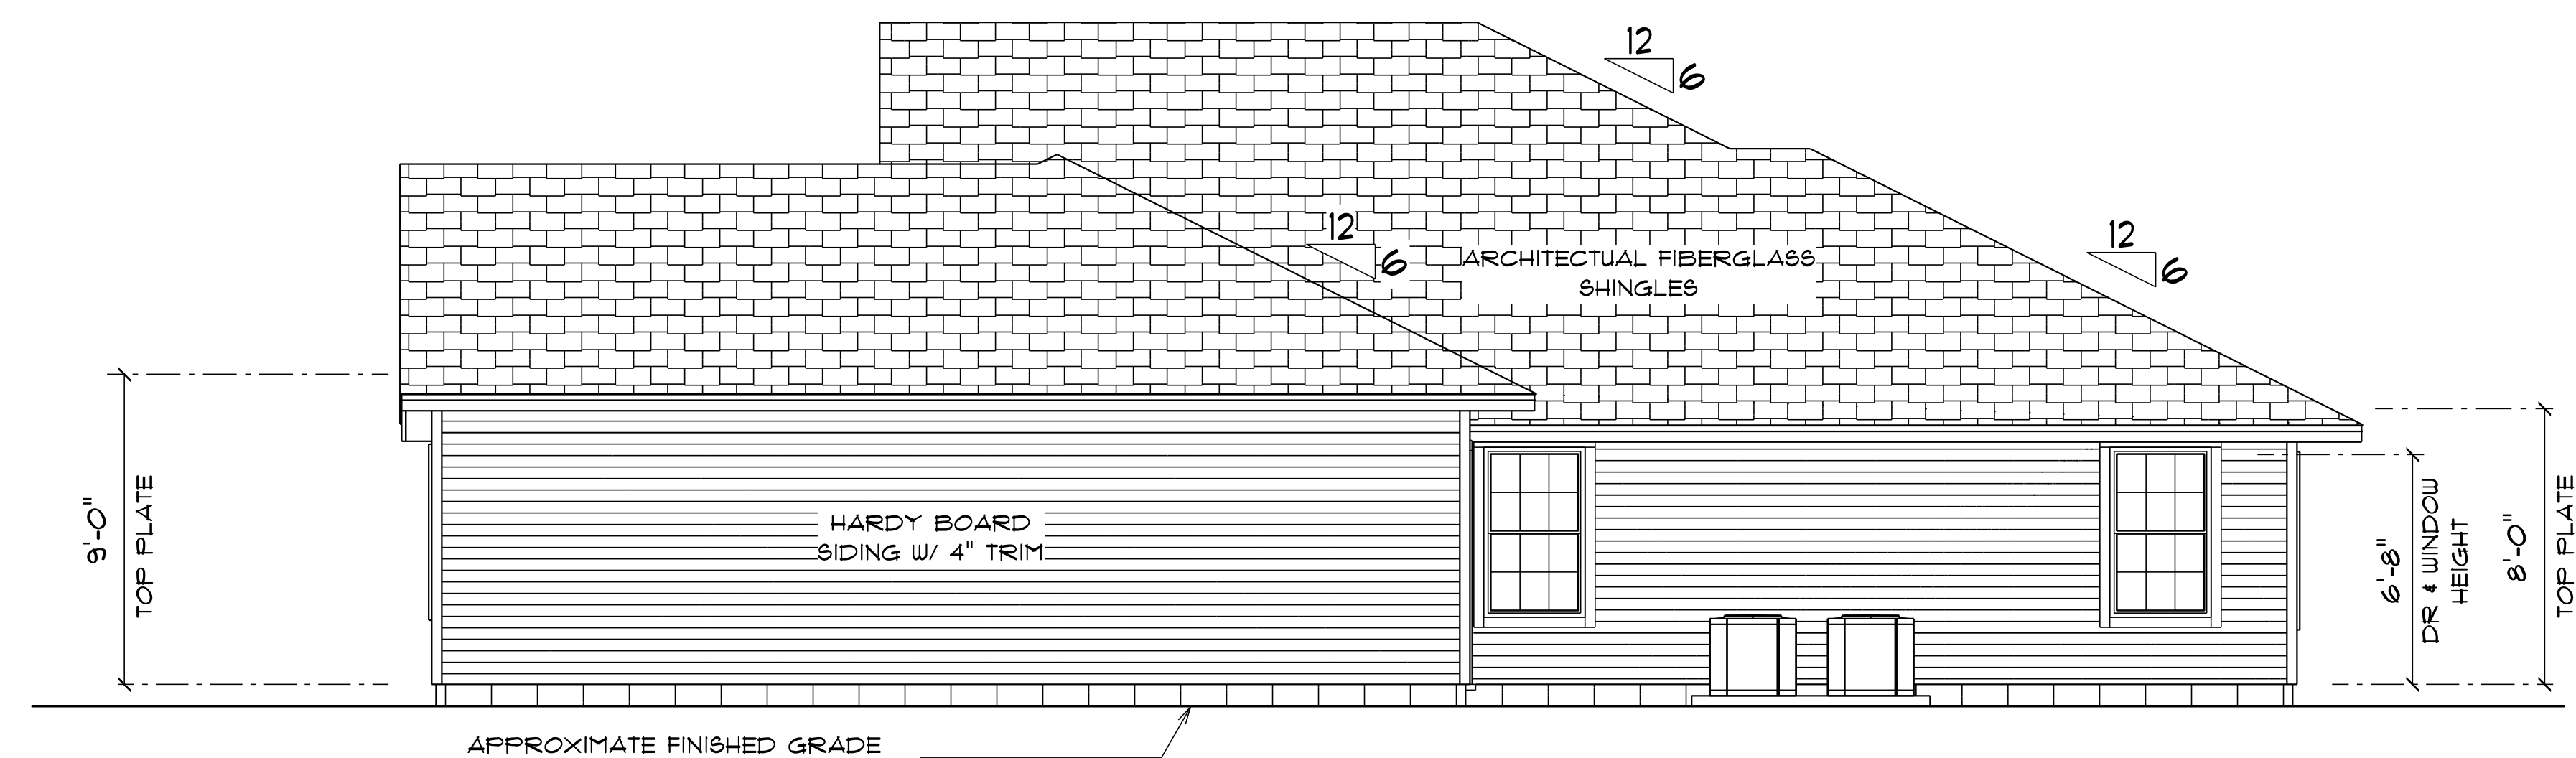

IMPORTANT NOTE:
ALL NEW FINISHES ARE TO MATCH EXISTING
UNLESS OTHER WISE NOTED

* RIGHT SIDE ELEVATION *

SCALE : 1/4" = 1'-0"

ADDITION
for
DAVE & DONNA
HUTCHISON

LAKE CITY
FLORIDA

Tessa M. Ruffo
2325 SW 68th Ave, 41
Lake City, Florida, 32025
Cell: (386) 861-1191
Email: tessaruffo@gmail.com

PRINTED DATE:
Monday, July 20, 2020

DRAWN BY: Tessa M. Ruffo CHECKED BY:


BUILDING CONTRACTOR
BRYAN ZECHER CONSTRUCTION

FINALS DATE:

JOB NUMBER:

DRAWING NUMBER
A-3


OF 5 SHEETS

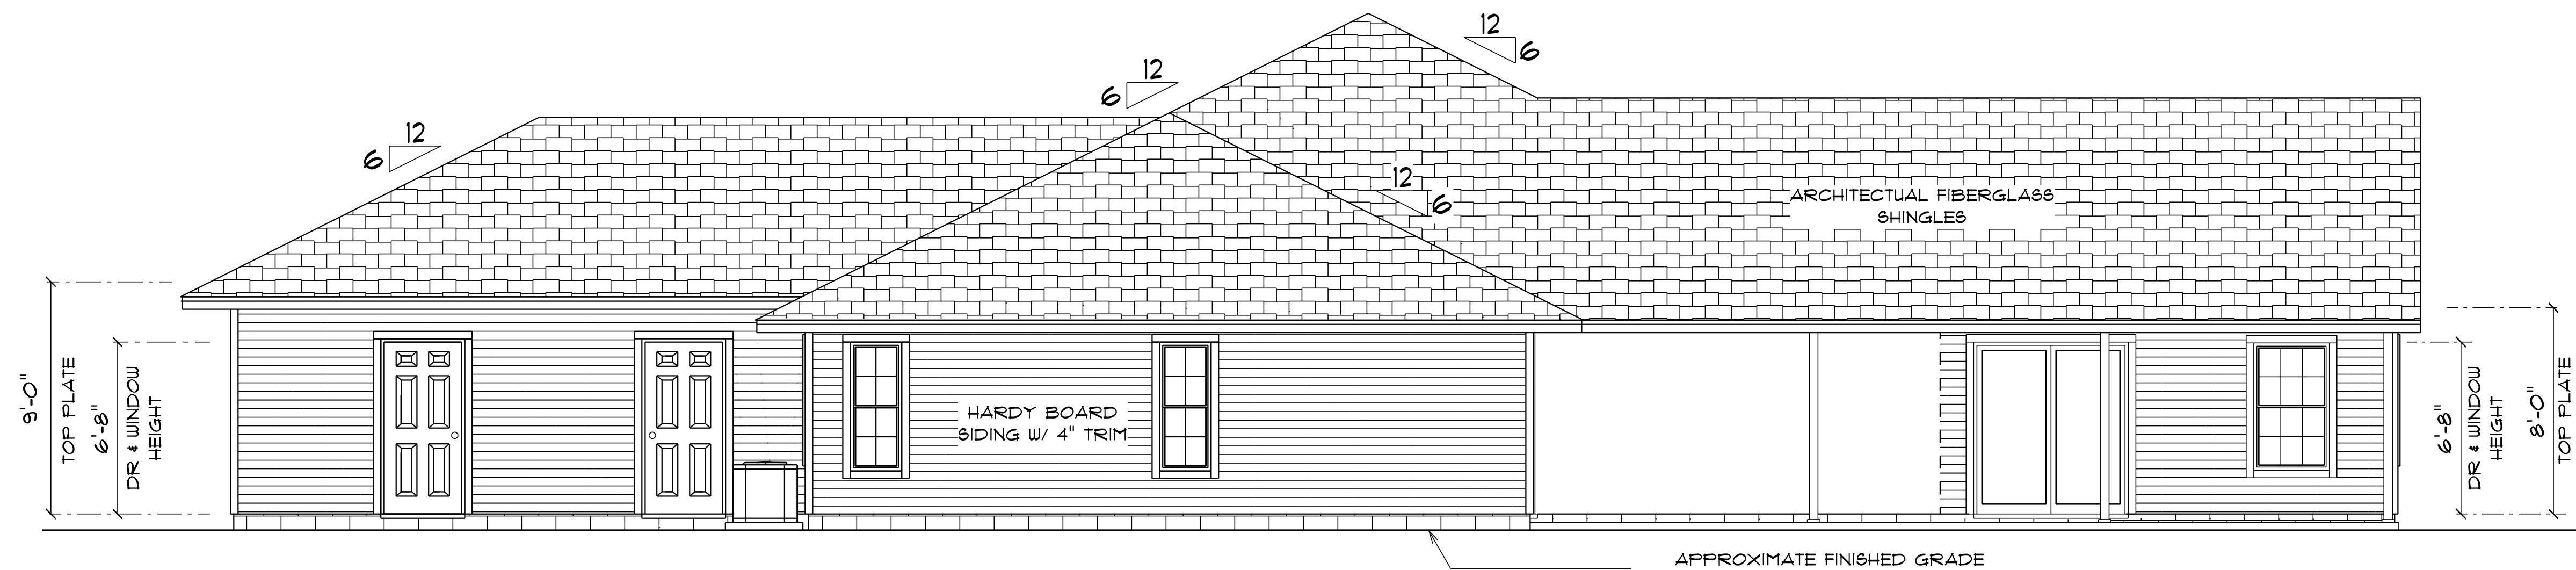

IMPORTANT NOTE:
ALL NEW FINISHES ARE TO MATCH EXISTING
UNLESS OTHER WISE NOTED

* REAR ELEVATION *

SCALE : 1/4" = 1'-0"

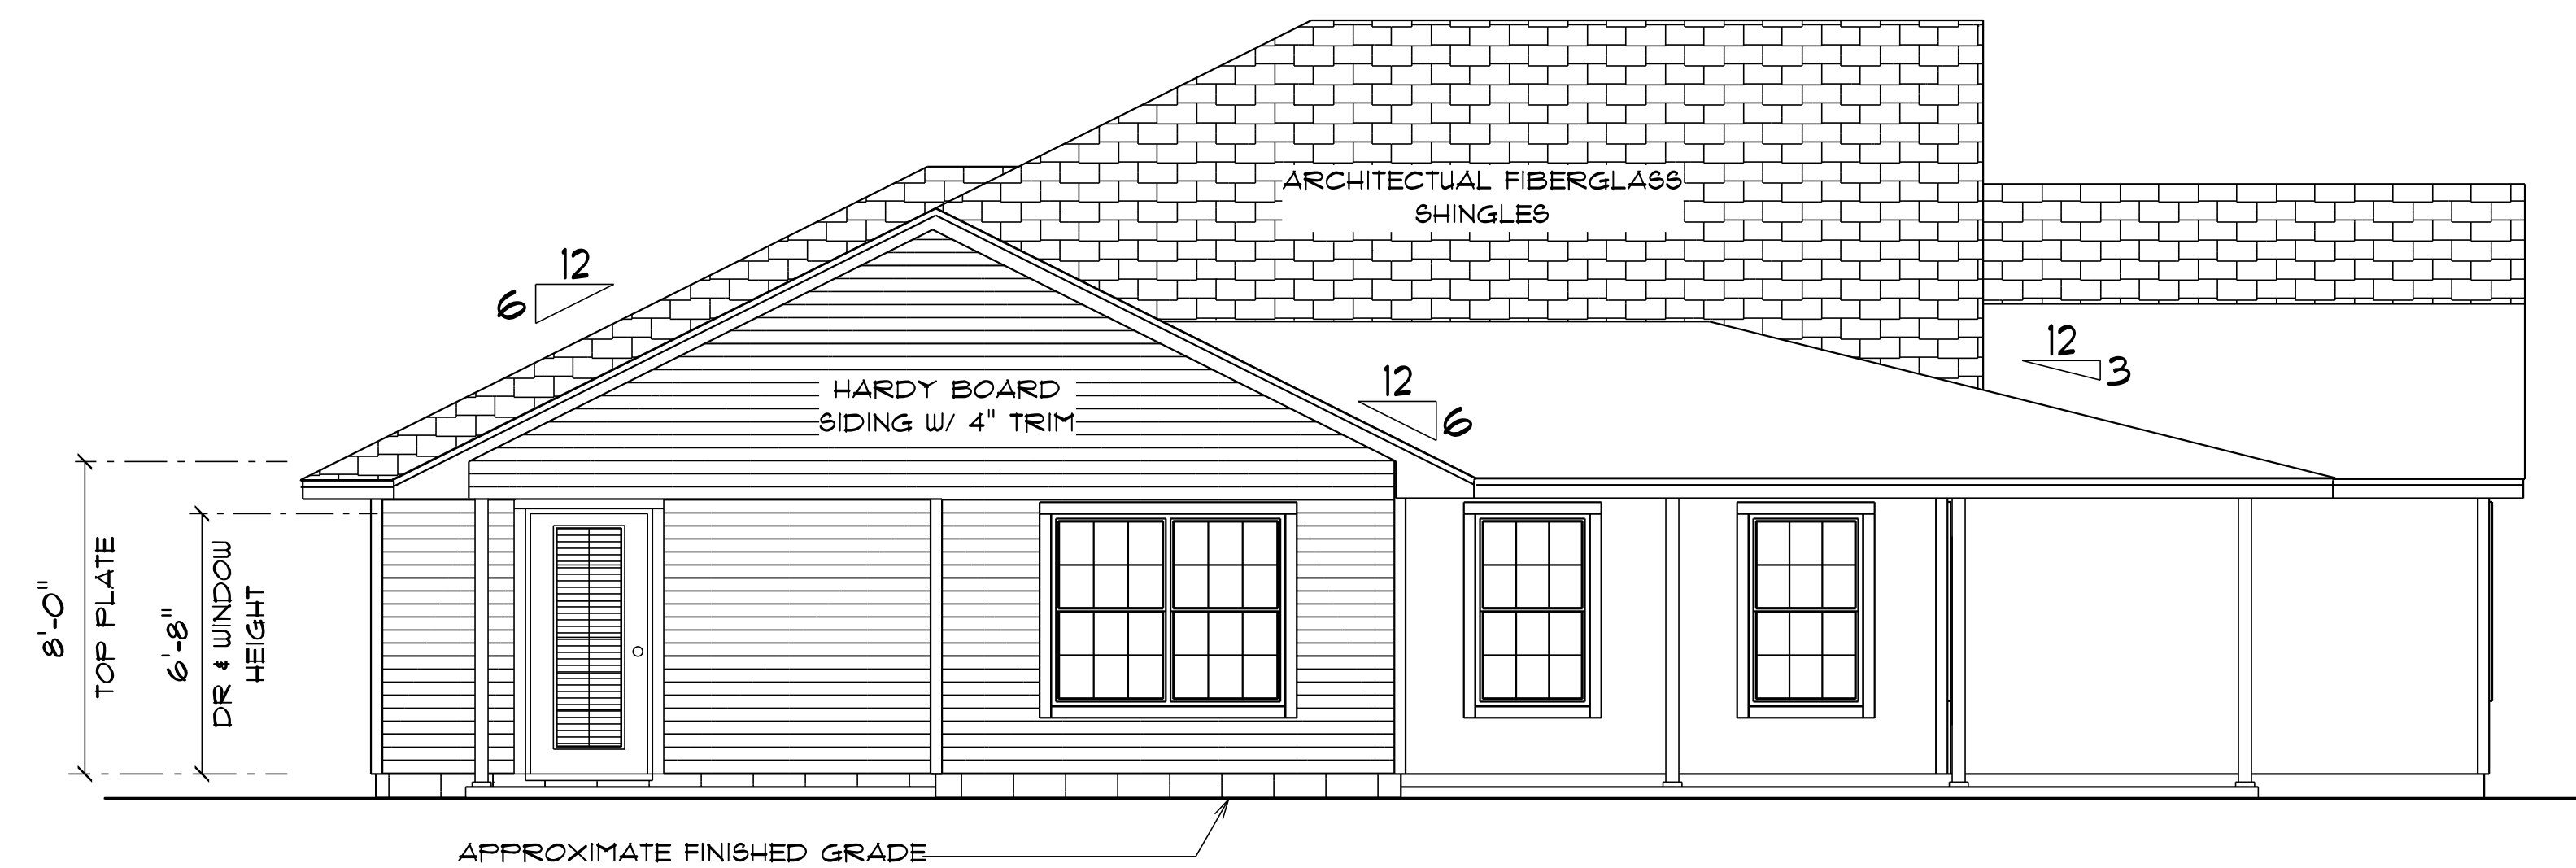

IMPORTANT NOTE:
ALL NEW FINISHES ARE TO MATCH EXISTING
UNLESS OTHER WISE NOTED

* LEFT SIDE ELEVATION *

SCALE : 1/4" = 1'-0"

ADDITION
for
DAVE & DONNA
HUTCHISON

LAKE CITY
FLORIDA

Tessa M. Ruffo
2325 SW 68th St, 41
Lake City, Florida, 32025
Cell: (386) 861-1191
Email: tessaruffo@gmail.com

PRINTED DATE:
Monday, July 20, 2020

DRAWN BY: Tessa M. Ruffo CHECKED BY:

BUILDING CONTRACTOR
BRYAN ZECHER CONSTRUCTION

FINALS DATE:

JOB NUMBER:

DRAWING NUMBER

A-4

OF 5 SHEETS

