


DESIGN AND EXPLANATORY NOTES


1.) EXTERIOR DOOR LOCATIONS ARE TAKEN FROM THE EXTERIOR FACE OF THE NAILERS AND ARE TO THE CENTER OF THE DOOR UNIT. VERIFY ALL DOOR LOCATIONS WITH THE OWNER.

OFFICE: GAINESVILLE, FL
JOB NO. 131-130939


CURTIS HARLOW
LAKE CITY, FL
ALLIED DESIGN ARCHITECTURAL & ENGINEERING GROUP, P.C.
BENJAMIN J. ZOBRIST, P.E.
REG. # 89211
PHONE NUMBER: 309-263-4105
COA # AA003469 (AR)
COA # 8,400 (ENG)
MORTON, IL 61550
P.O. BOX 110
100 S. PERSHING
FL

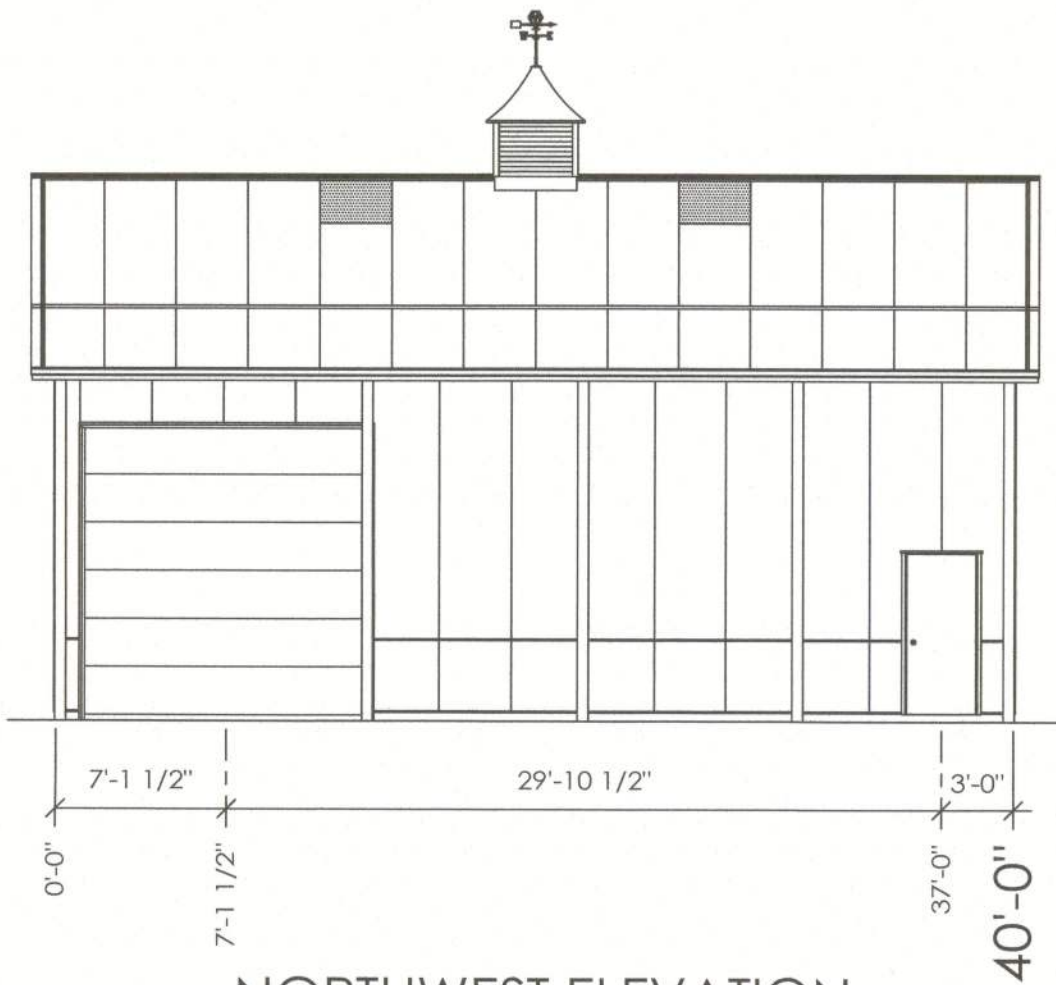


NORTHWEST ELEVATION

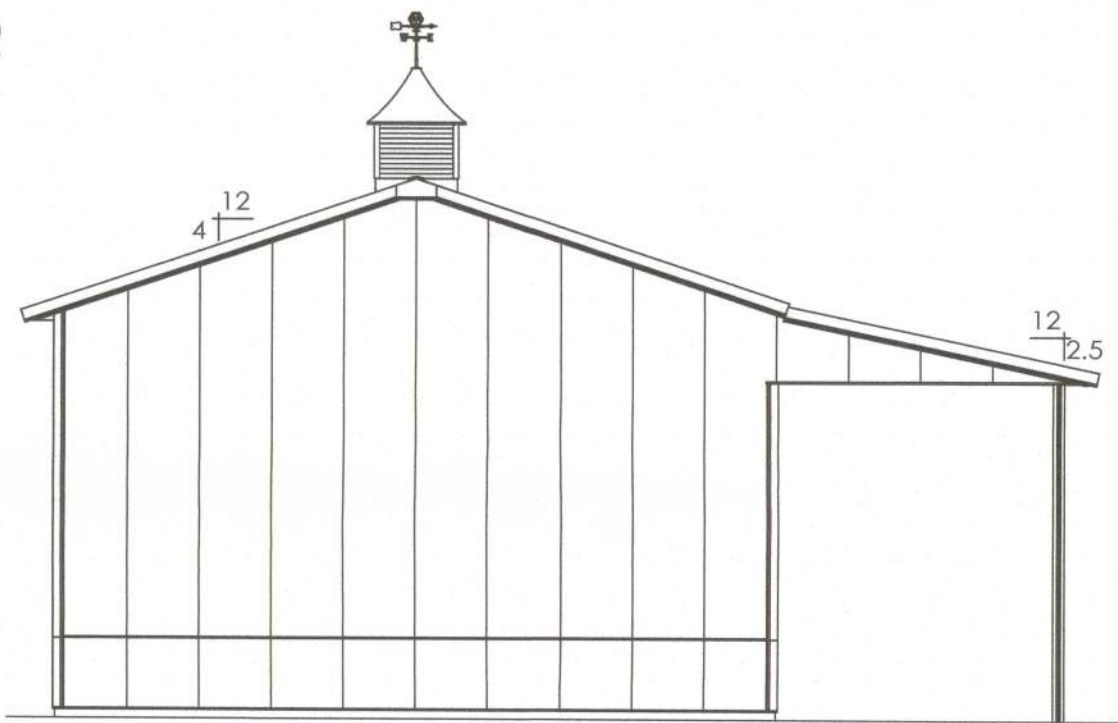

NORTHEAST ELEVATION

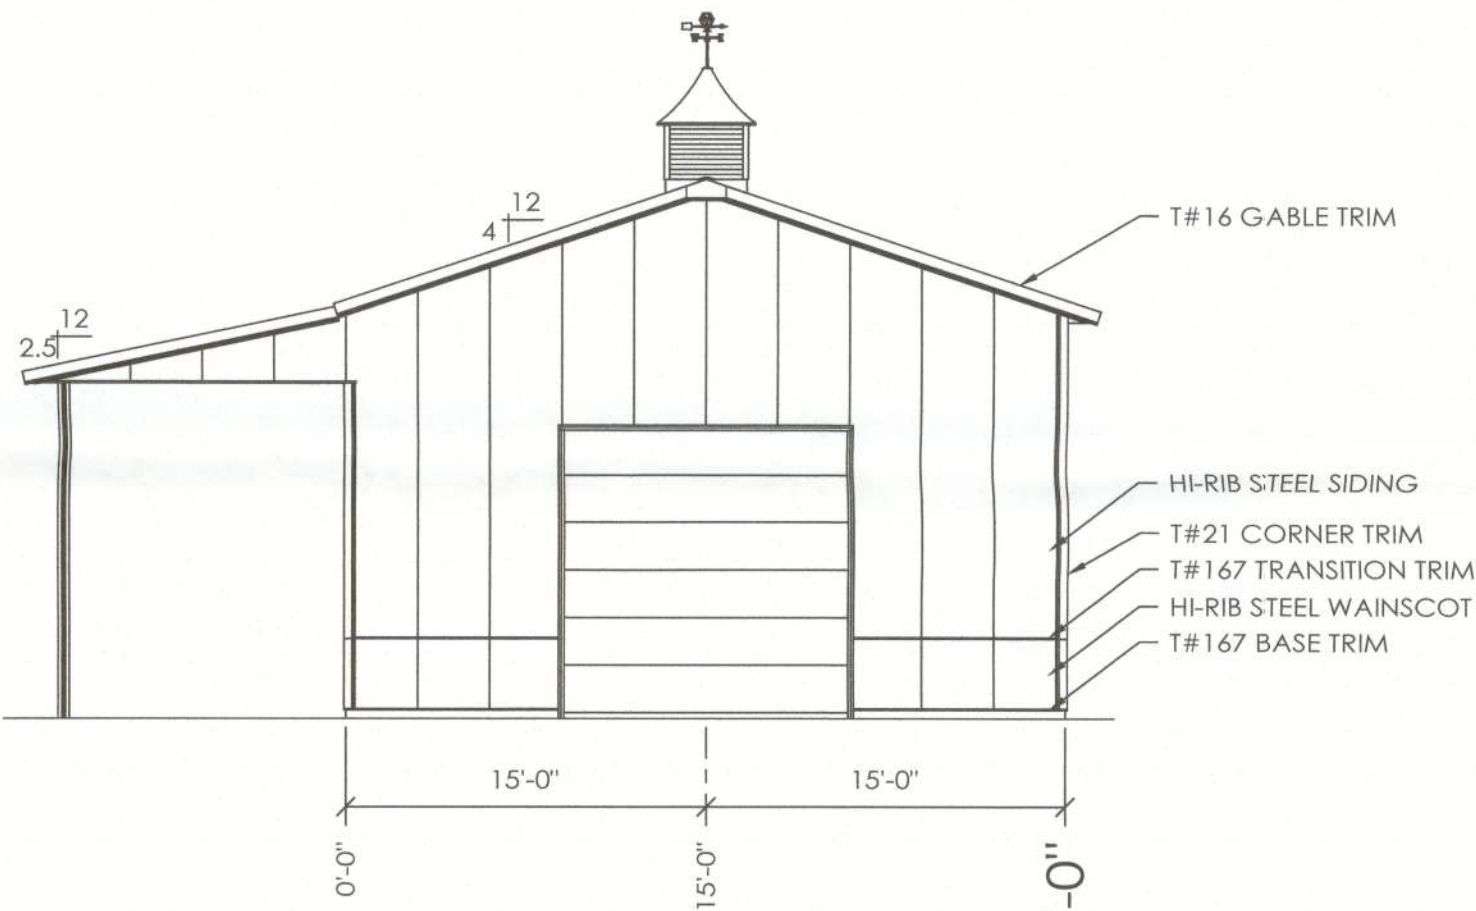

SOUTHWEST ELEVATION

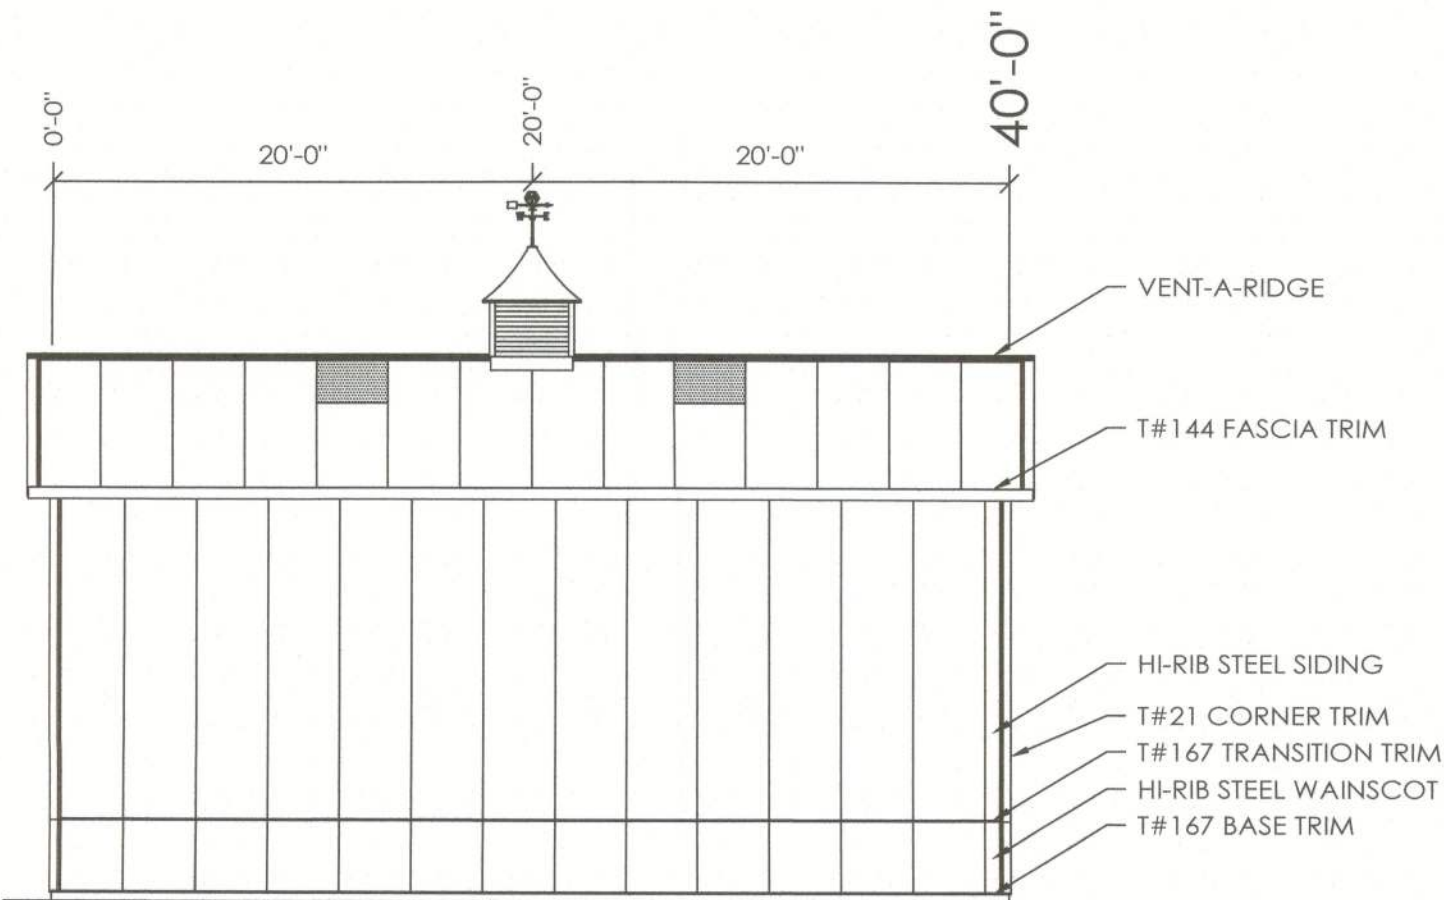

SOUTHEAST ELEVATION

SCALE: 1" = 4'
2' 4' 8' 16'

DRAWN BY:	HBH
DATE:	2/5/2024
CHECKED BY:	RLL
DATE:	2/14/2024
REVISED DATE:	---
REVISED DATE:	---
REVISED DATE:	---
REVISED DATE:	---



SCALE: AS NOTED
SHEET NO: S4
OF: S9