



1

DATE 1/29/11

COLACINO
DRAFTING & DESIGN
P.H. 202-412-2462


SCALE 1/4" = 1'

DRAWN BY P.A.C.
APPROVED

THOMPSON ADDITION

IT IS THE OWNER AND OR THE CONTRACTOR'S RESPONSIBILITY TO VERIFY ALL STRUCTURAL ASPECTS OF THESE DRAWINGS. THIS INCLUDES BUT NOT LIMITED TO DIMENSIONS, WALL HEIGHTS AND MATERIAL. YOU SIZE AND LOCATION. ALSO ALL STATE AND LOCAL CODES MUST BE FOLLOWED BY ACCEPTING THESE PLANS OWNER ACCEPTS ALL RESPONSIBILITY AND DOES NOT HOLD COLACINO DRAFTING & DESIGN LIABLE FOR ANY ERRORS OR OMISSIONS

EXISTING WALLS
NEW EXTERIOR WALLS
NEW INTERIOR WALLS

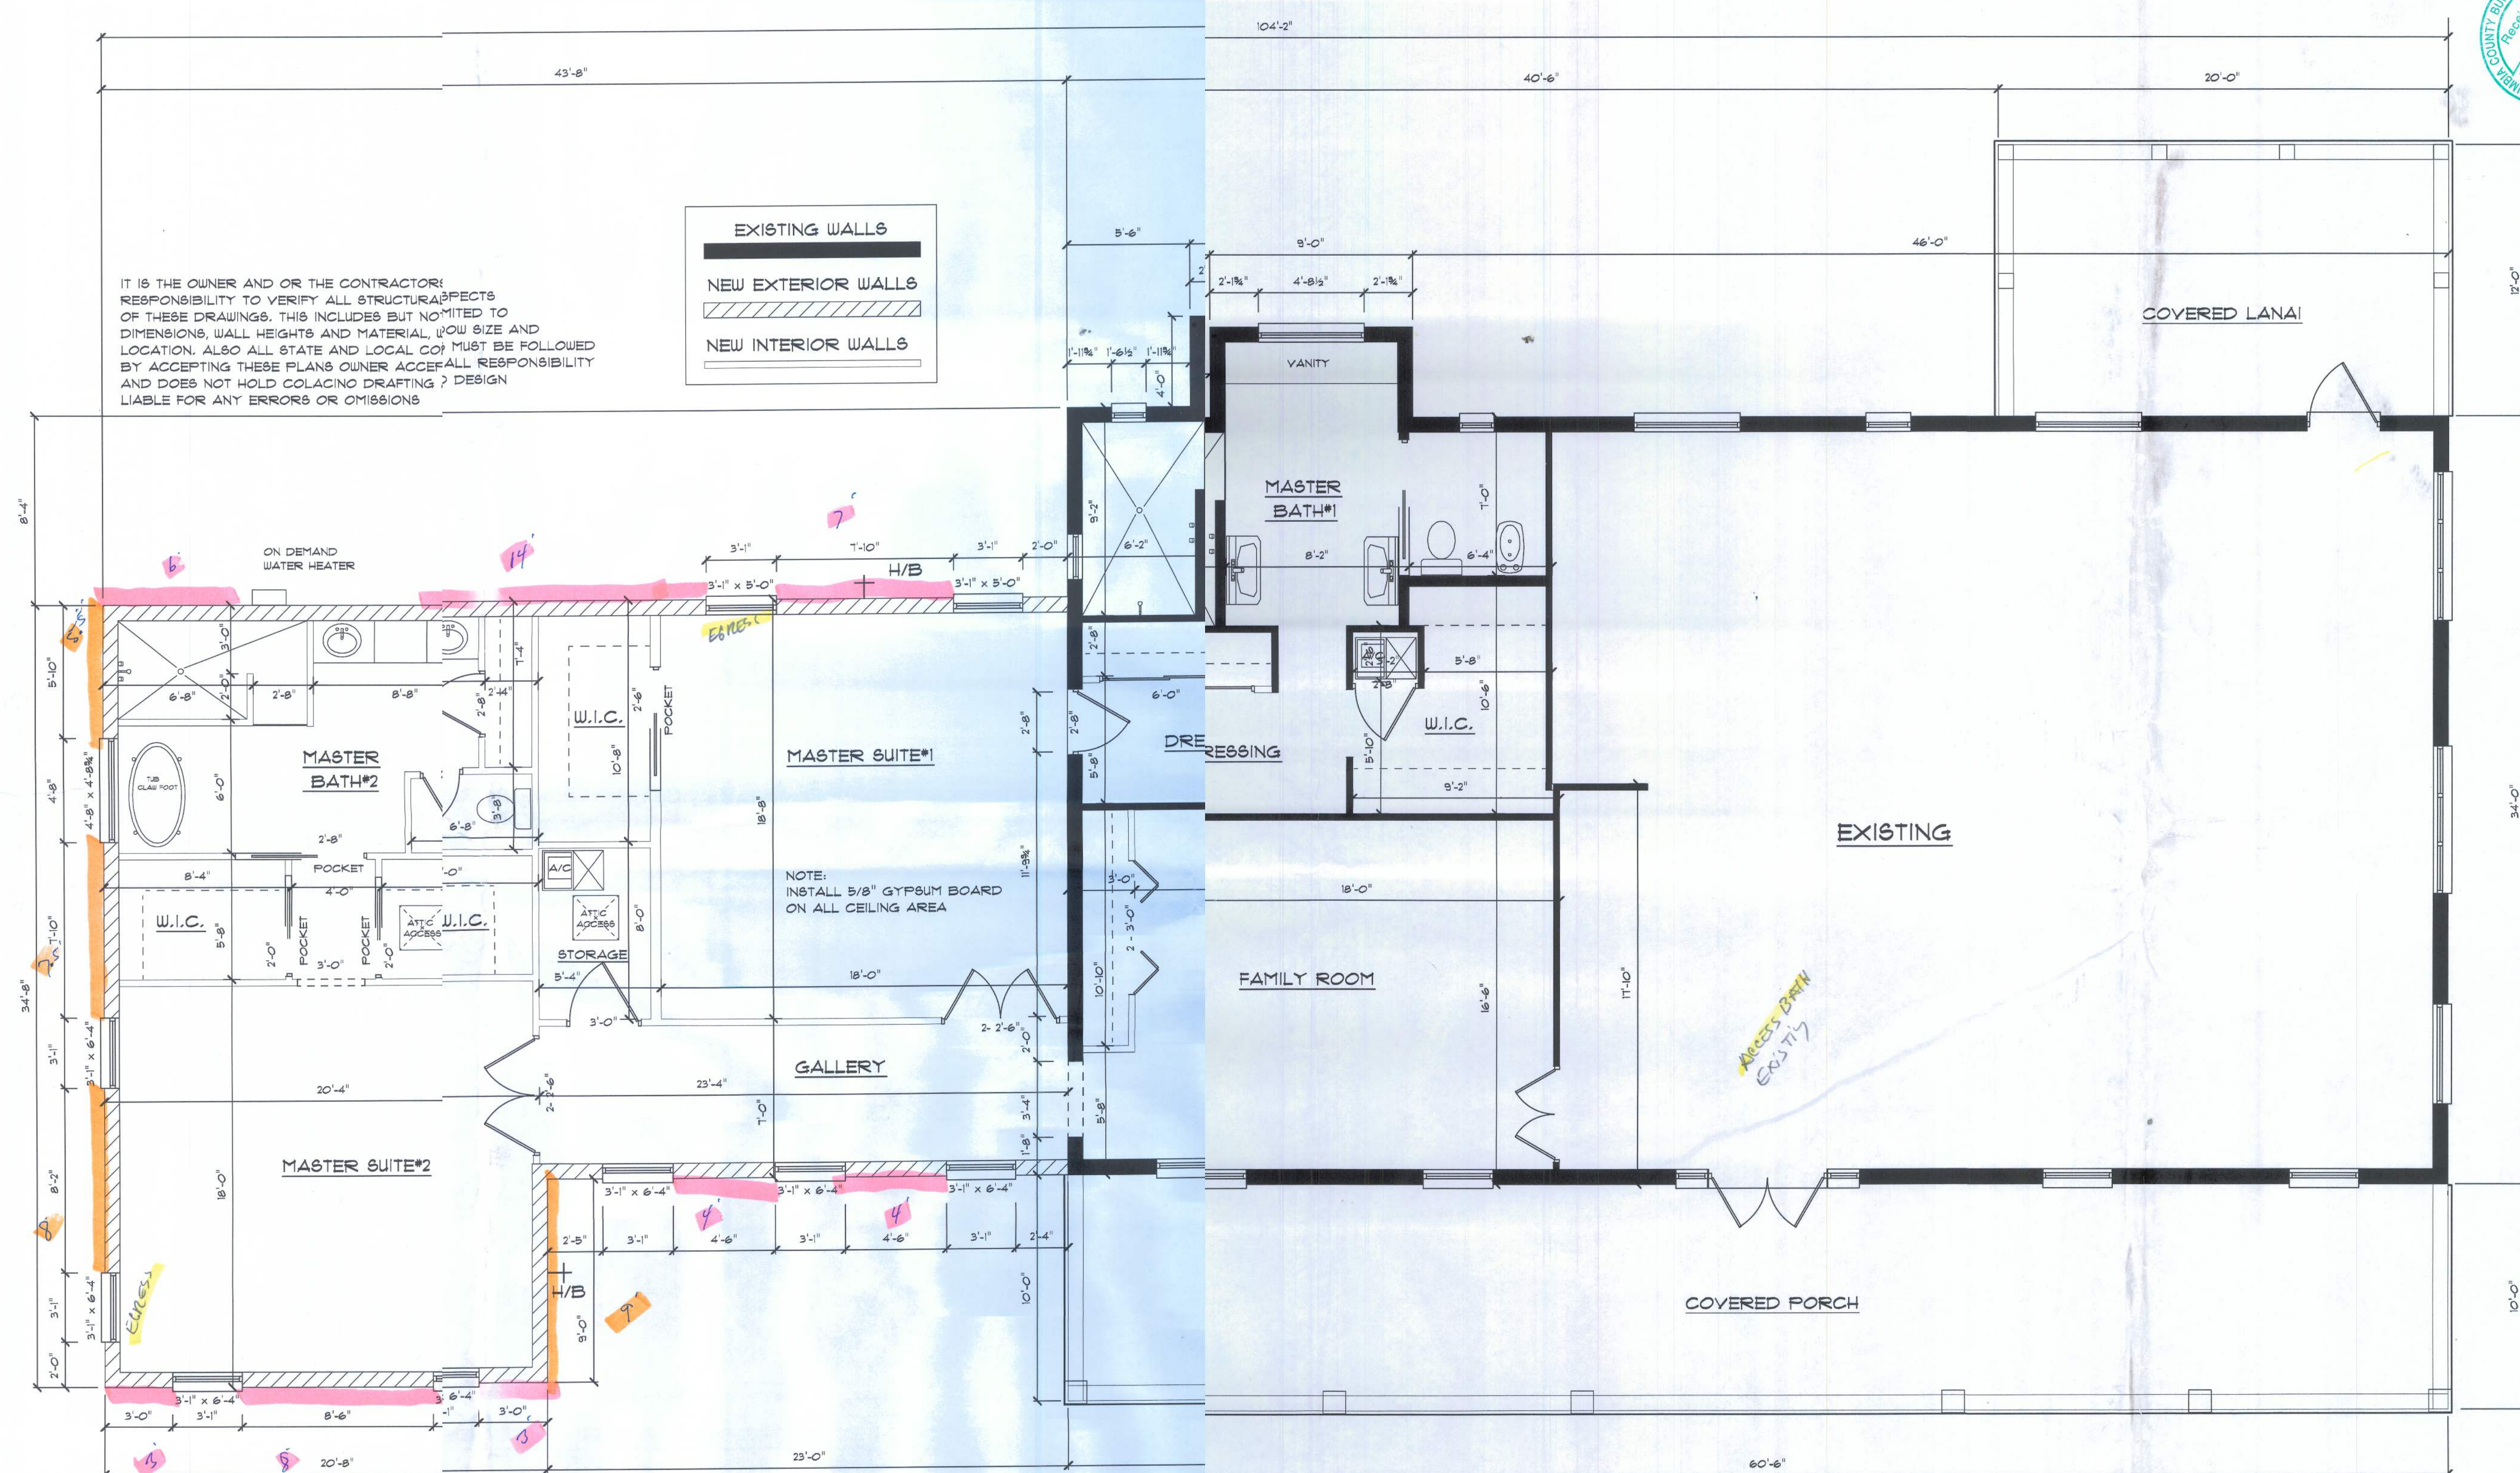

ALL WINDOWS AND DOORS TO BE INSTALLED PER MANUFACTURER'S RECOMMENDATIONS AND MUST COMPLY WITH CURRENT CODES. SUBMIT ATTACHMENT WORKSHEET WITH PERMIT DOCUMENTS

NOTE: WINDOW SIZES ARE TAKEN FROM ORIGINAL BLUEPRINT. WINDOW SIZES AND STYLE TO MATCH EXISTING FROM SAME MANUFACTURER

ADDITION APPROX. AREA
1306 SQ. FT.

NOTE: ALL INTERIOR AND EXTERIOR FINISHES AND MATERIALS TO MATCH EXISTING

NEW FLOOR PLAN

Rosenboom

TRC - 30'
CMB - 49'