



1 SITE PLAN
Scale: 1/32" = 1'-0"

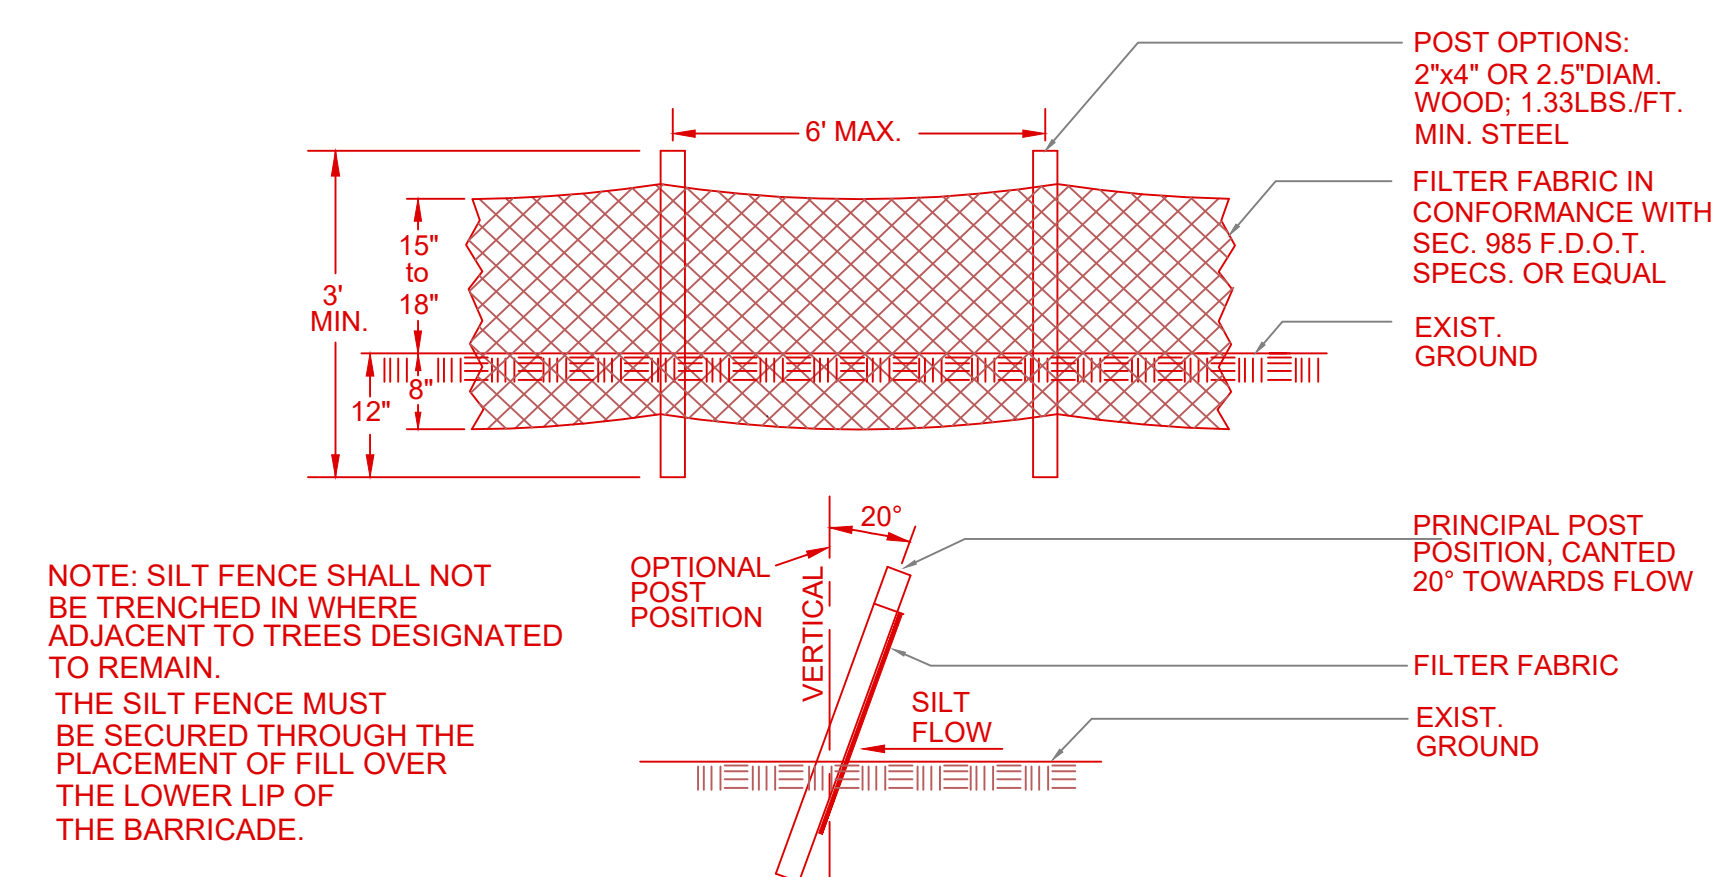

SILT BARRIER DETAIL

LEGEND	
○ DENOTES 5/8" IRON ROD & CAP SET (LB7683)	PC - POINT OF CURVATURE
● DENOTES IRON PIPE OR REBAR FOUND (5/8")	PI - POINT OF INTERSECTION
□ DENOTES 4"x4" CONCRETE MONUMENT SET (LB7683)	PT - POINT OF TANGENCY
■ DENOTES 4"x4" CONCRETE MONUMENT FOUND	IP - IRON PIPE
⊙ DENOTES NAIL & DISC FOUND	IPC - IRON PIPE and CAP
NO ID - NO IDENTIFICATION	IR - IRON ROD
FND - FOUND	IRC - IRON ROD and CAP
CM - CONCRETE MONUMENT	R - RADIUS
± - MORE OR LESS	T - TANGENT
ORB - OFFICIAL RECORDS BOOK	L - ARC LENGTH
PG - PAGE (S)	Δ - CENTRAL ANGLE
(P) - PLAT	CH - CHORD BEARING & DISTANCE
(D) - DEED	R/W - RIGHT OF WAY
(C) - CALCULATED	TWP - TOWNSHIP
(M) - MEASURED	RNG - RANGE
AC - ACRE(S)	X—X DENOTES FENCE
POB - POINT OF BEGINNING	E—E DENOTES OVERHEAD ELECTRIC
POC - POINT OF COMMENCEMENT	○—○ POWER POLE
EOP - EDGE OF PAVEMENT	CONCRETE
EOG - EDGE OF GRADE	— TELEPHONE PEDESTAL
N - NORTH	— SILT FENCE
E - EAST	— FLOW ARROW
S - SOUTH	
W - WEST	

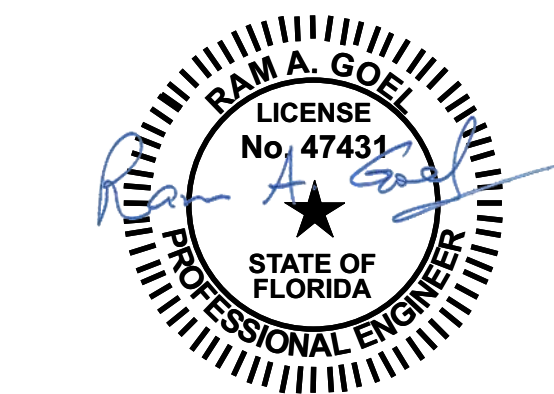

Ram A. Goel
Digitally signed by Ram Goel
DN: cn=Ram Goel, o=Soney FM LLC, ou=ENGINEERING, email=Soney FM LLC, l=Tampa, st=Florida, c=US
Date: 2022.11.23 11:11:48-0500

Notes:
1. This item has been electronically signed & sealed by Ram A. Goel using a Digital signature & date.
2. Printed copies of this document are not considered signed & sealed. This signature must be verified on any electronic copies.

THIS DRAWING IS AN INSTRUMENT OF SERVICE AND SHALL REMAIN THE PROPERTY OF THE ENGINEER, AND SHALL NOT BE REPRODUCED, PUBLISHED OR USED IN ANY WAY WITHOUT THE WRITTEN CONSENT OF THE ENGINEER. COPYRIGHT 2016. NOT PUBLISHED. THIS IS TO CERTIFY THAT I HAVE REVIEWED THIS PLAN AND FOUND IT TO BE IN COMPLIANCE WITH CHAPTER 16 OF 2020 7TH EDITION FLORIDA BUILDING CODE AND APPLICABLE SUPPLEMENTS.

RAM A.GOEL, P.E. # 47431
COPIES OF THESE PLANS ARE NOT VALID UNLESS EMBOSSED WITH THE SIGNING ENGINEER'S SEAL



RAM A. GOEL, P.E. # 47431
PH-813-792-1600
SONEY FM LLC
CORY LAKE PROFESSIONAL CENTER
10329 CROSS CREEK BLVD., SUITE P
TAMPA, FL 33647
www.soneyfmllc.com

Job # SG2205
Drawn By: KD
Checked By: S.G.

Revisions:		
No.	Date	Description
Δ	11	
Δ	11	
Δ	11	
Δ	11	

SITE PLAN
LINCOLN MODEL III
LOT 18, NW SAVANNAH CIR.,
LAKE CITY, FL 32055

SP-1