

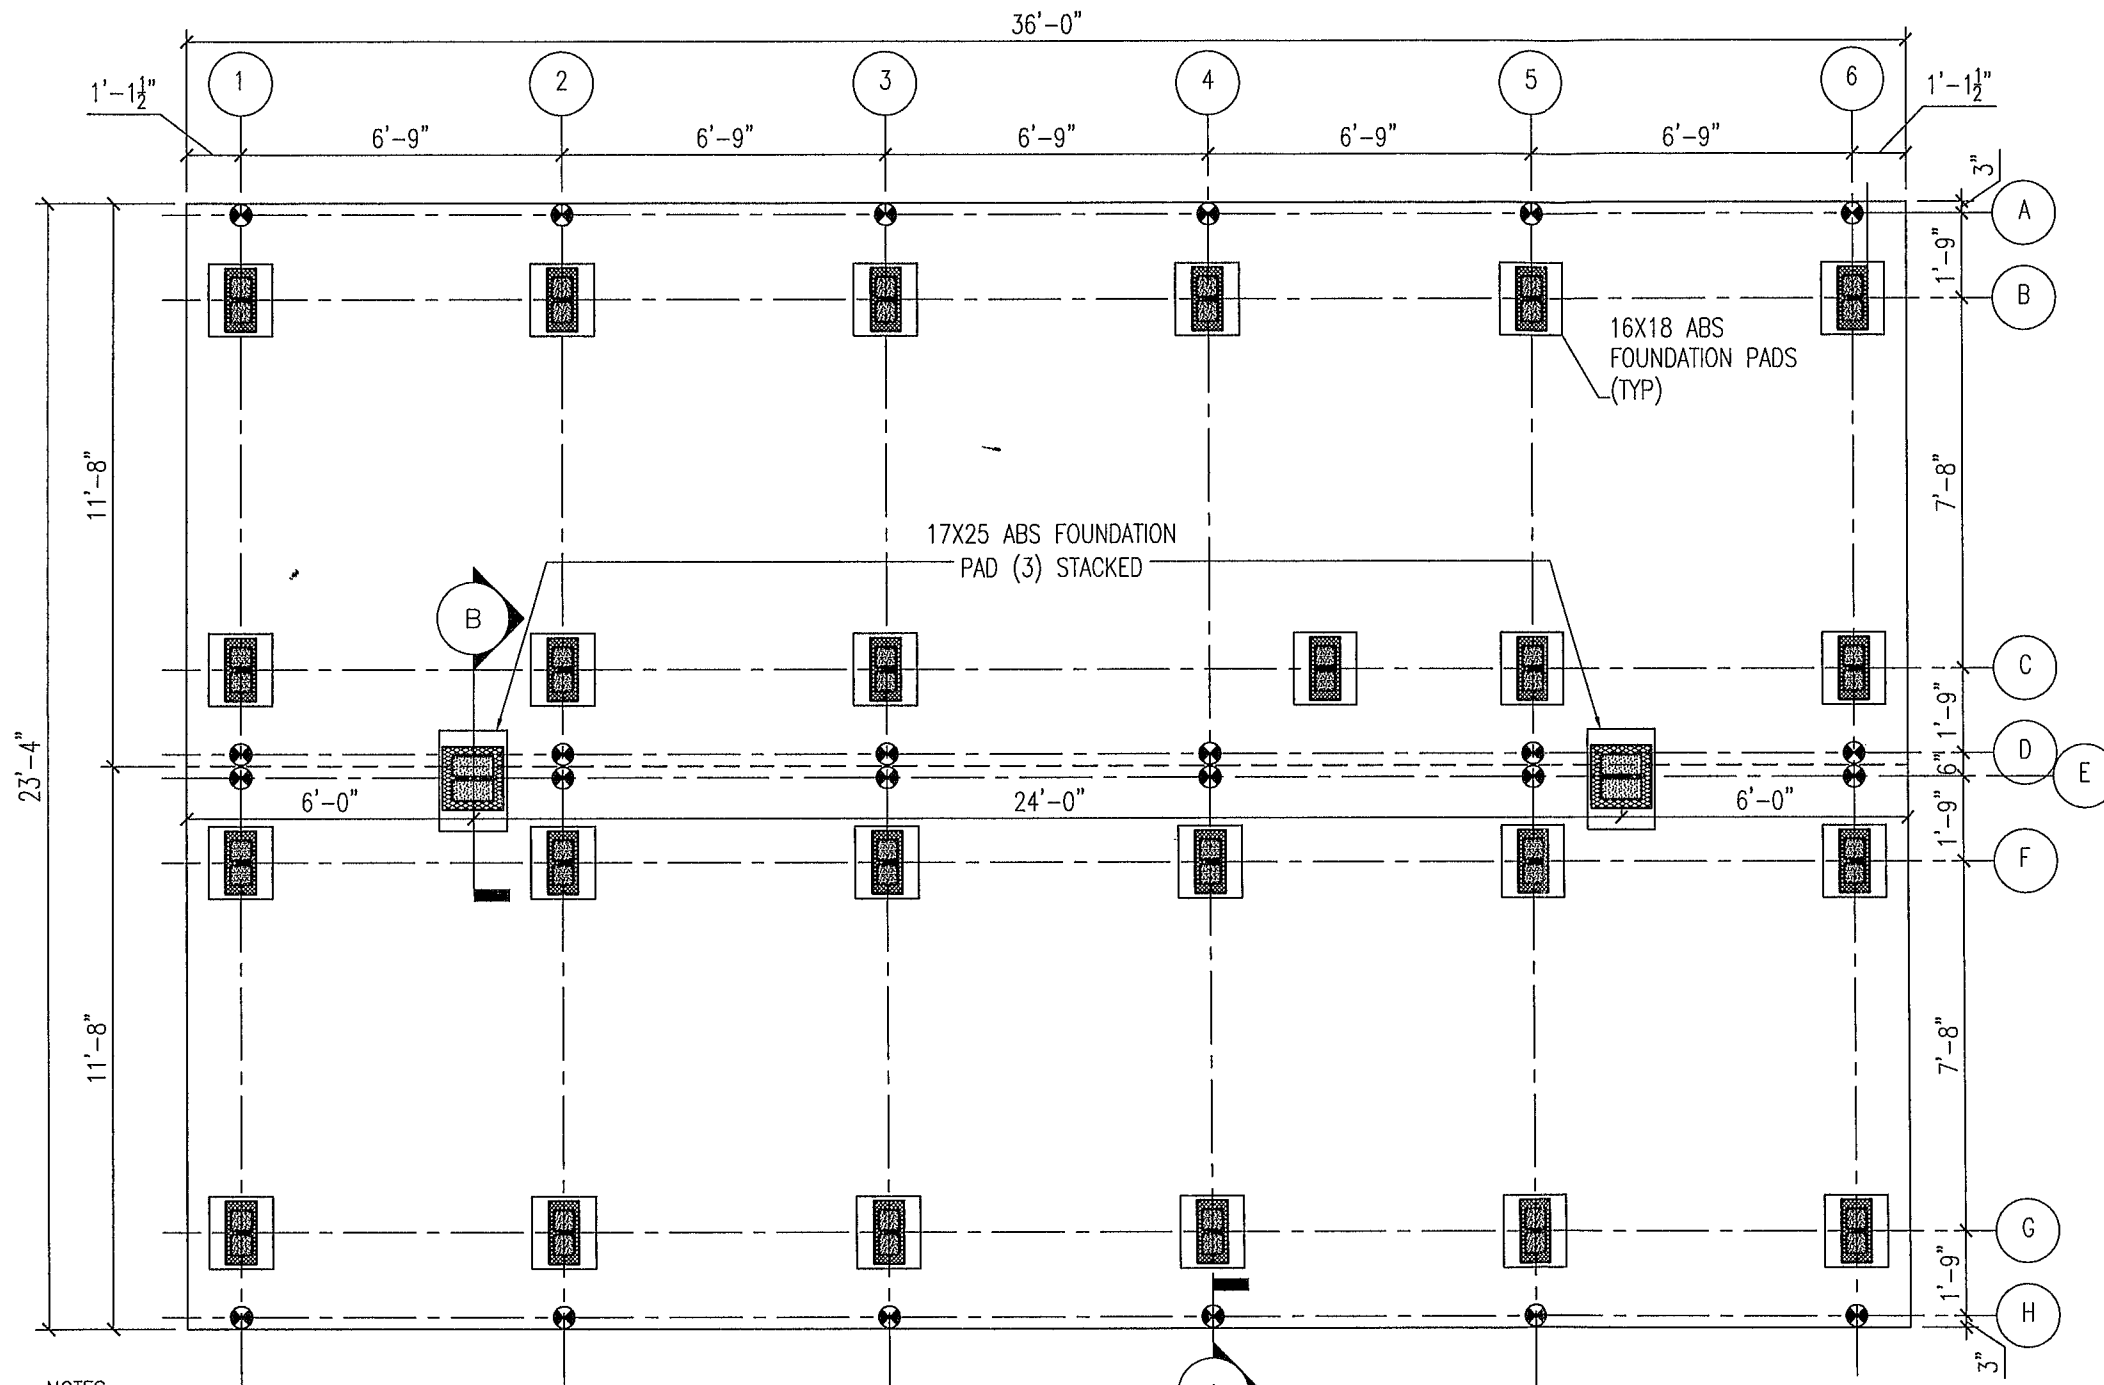
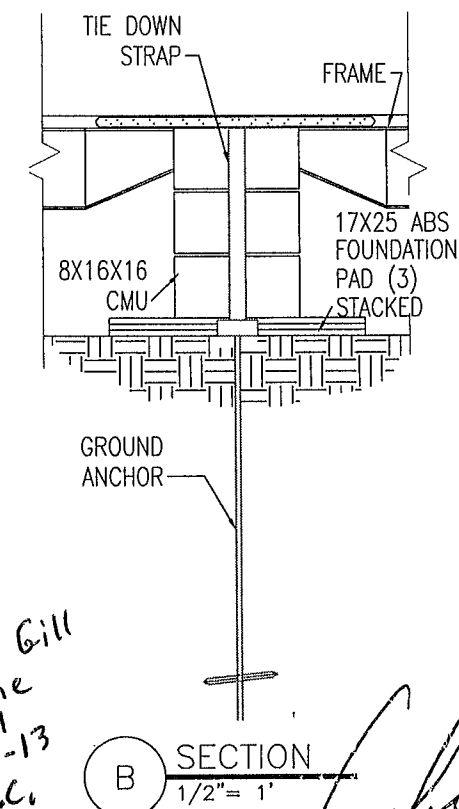


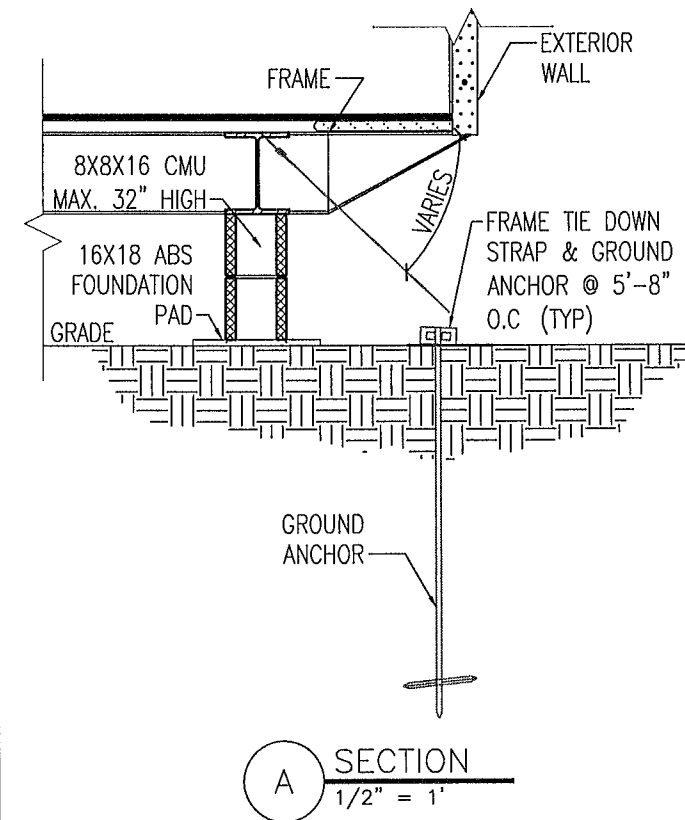

NOTES.

1. = TIE DOWNS
2. METAL GROUND ANCHORS - STABILIZER PLATES ARE NOT REQUIRED WITH INSTALLATION. HOWEVER ANY UNSTABLE SOIL CONDITIONS THAT MAY IMPACT THE GROUND ANCHORS ABILITY TO RESIST UPLIFT SHALL BE BROUGHT TO THE ATTENTION OF THE ARCHITECT/ENGINEER FOR DIRECTION
3. ALL GROUND ANCHORS SHALL BE 5/8" X 48" WITH SINGLE 6" HELIX, GALVANIZED MINIMUM ANCHOR CAPACITY = 3000#

FOUNDATION PLAN
1/4" = 1'

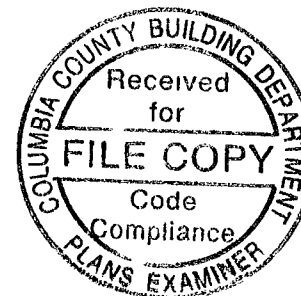

Copy
OK
Per
Gary Gill
Phone
call
11-3-13
J.C.

Calder
11/7/10

P.O. BOX 187
130 W HOWARD STREET
LIVE OAK, FL 32064
PHONE (386) 362-3678
FAX (386) 362-6133
GARY J GILL PE 51942
AUTH. # 9461



JOHN'S TRANSPORT
MODULAR BUILDING
COLUMBIA COUNTY, FLORIDA

FOUNDATION PLAN

PROJECT NUMBER
PF09-148
DRAWN BY
F VULETICH
CHECKED BY
G J G

S-2.0

SHEET 3 of 7