

REFER TO THE STAMPED ENGINEERED
DRAWINGS FOR GOVERNING INFORMATION
Additional information on this drawing is
provided to aid building assembly



GENERAL NOTES

1. Purlin and girt lengths are the same as the column bay dimension unless otherwise noted.
2. Field measure of all non-standard lengths and cut to fit. Especially at gable triangles where dimensions are approximate.
3. For buildings without insulation, inside closures are provided for installation between base trim and siding. See page 17 of manual.
4. Location of walk doors and windows may be determined during building erection, but wind rods may not be moved. Framing for them is not shown but is provided. See details for framing.




Heartland Manufacturing
Group, Inc.
PO Box 588
Peculiar, MO 64078
Fax 816 779 7361
Phone 816 779 6441

COLUMN LAYOUT PLAN
JOEL DOROSHENKO
LAKE CITY, FL.

Project No 38-72
Date 10/29/2013
Drawn by NJB

Sheet W-1

WOOD PACKAGE PROVIDED
BY OWNER

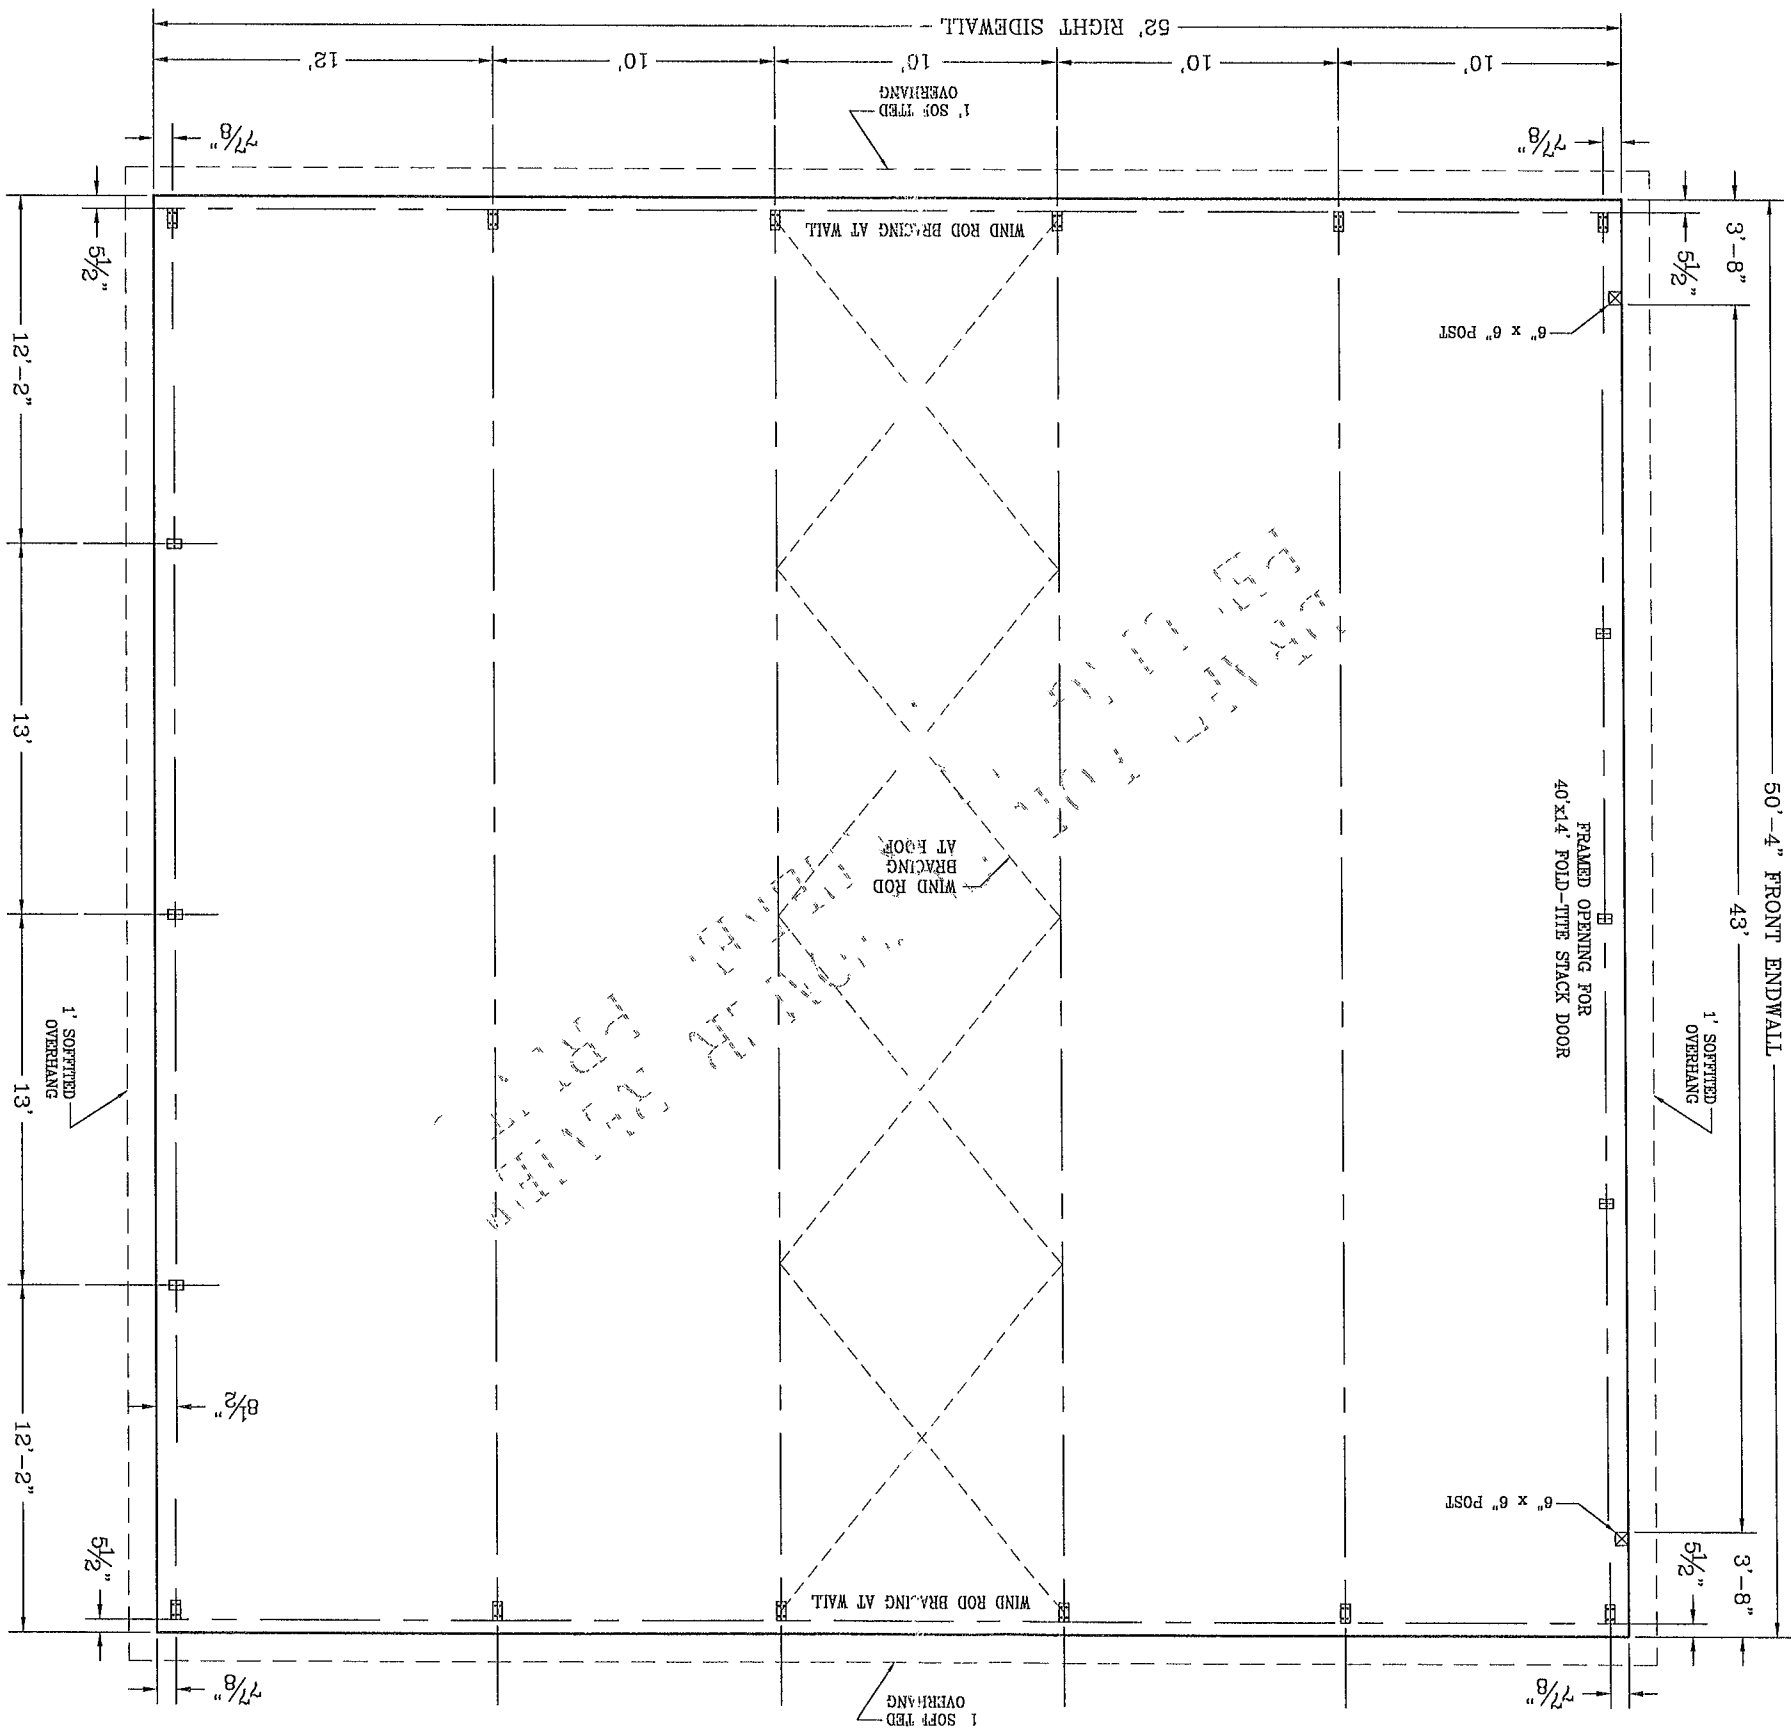

REFER TO THE STAMPED ENGINEER
DRAWINGS FOR GOVERNING INFORMATION
Additional information on this drawing is
provided to aid building assembly

GENERAL NOTES
1 Purlin and girt lengths are the same as the column bay dimension unless other wise noted
2 Field measure of all non-standard lengths and cut to fit Especially at gable triangles where
dimensions are approximate
3 For buildings without insulation inside closures are provided for installation between base line
and siding See page 17 of manual
4 Location of walk doors and windows may be determined during building erection but wind rods
may not be moved Framing for them is not shown but is provided See details for framing




Heartland Manufacturing
Group, Inc
P.O. Box 588
Peculiar, MO 64078
Fax 816 779 7361
Phone 816 779 6441

FRONT END WALL (FEW)
JOEL DOROSHENKO
LAKE CITY, FL.

Project No 39-72
Date 10/29/2013
Drawn by NJB
Sheet W-2

WOOD PACKAGE PROVIDED
BY OWNER

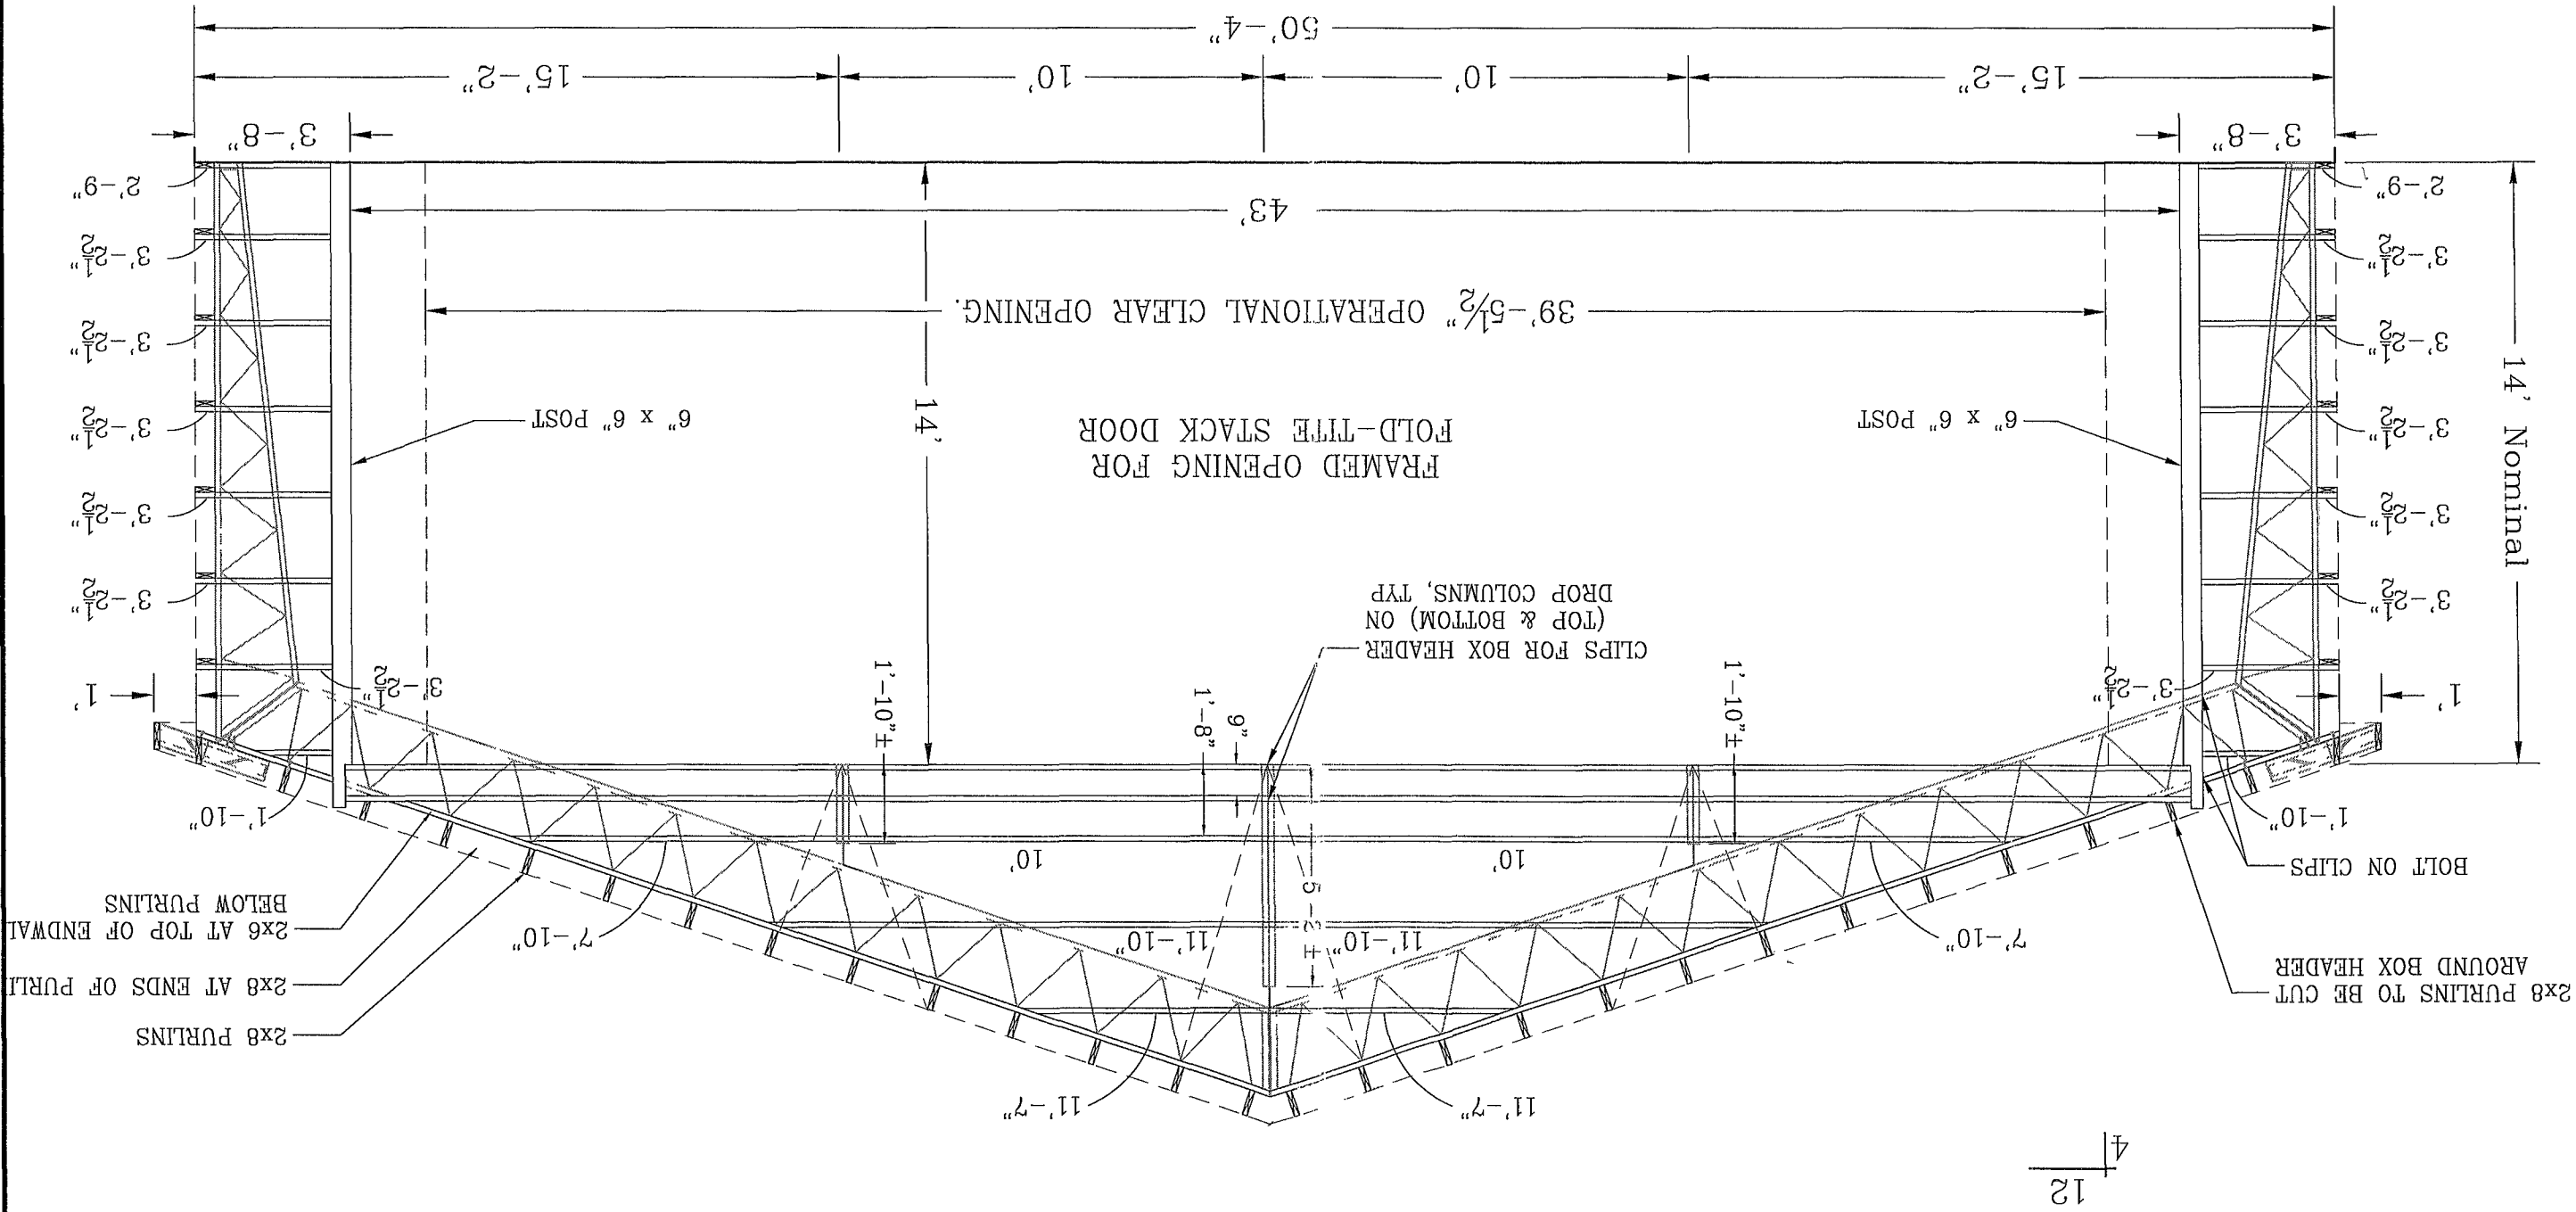

REFER TO THE STAMPED ENGINEER
DRAWINGS FOR GOVERNING INFORMATION
Additional information on this drawing is
provided to aid building assembly

GENERAL NOTES
1 Purlin and girt lengths are the same as the column bay dimension unless other wise noted
2 Field measure of all non-standard lengths and cut to fit Especially at gable triangles where
dimensions are approximate
3 For buildings without insulation, inside closures are provided for installation between base trim
and siding See page 17 of manual
4 Location of walk doors and windows may be determined during building erection, but wind rods
may not be moved Framing for them is not shown but is provided See details for framing




Heartland Manufacturing
Group, Inc
PO Box 588
Peculiar, MO 64078
Fax 816 779 7361
Phone 816 779 6441

REAR END WALL (REW)
JOEL DOROSHENKO
LAKE CITY, FL.

Project No 39-72
Date 10/29/2013
Drawn by NJB
Sheet W-3

WOOD PACKAGE PROVIDED
BY OWNER

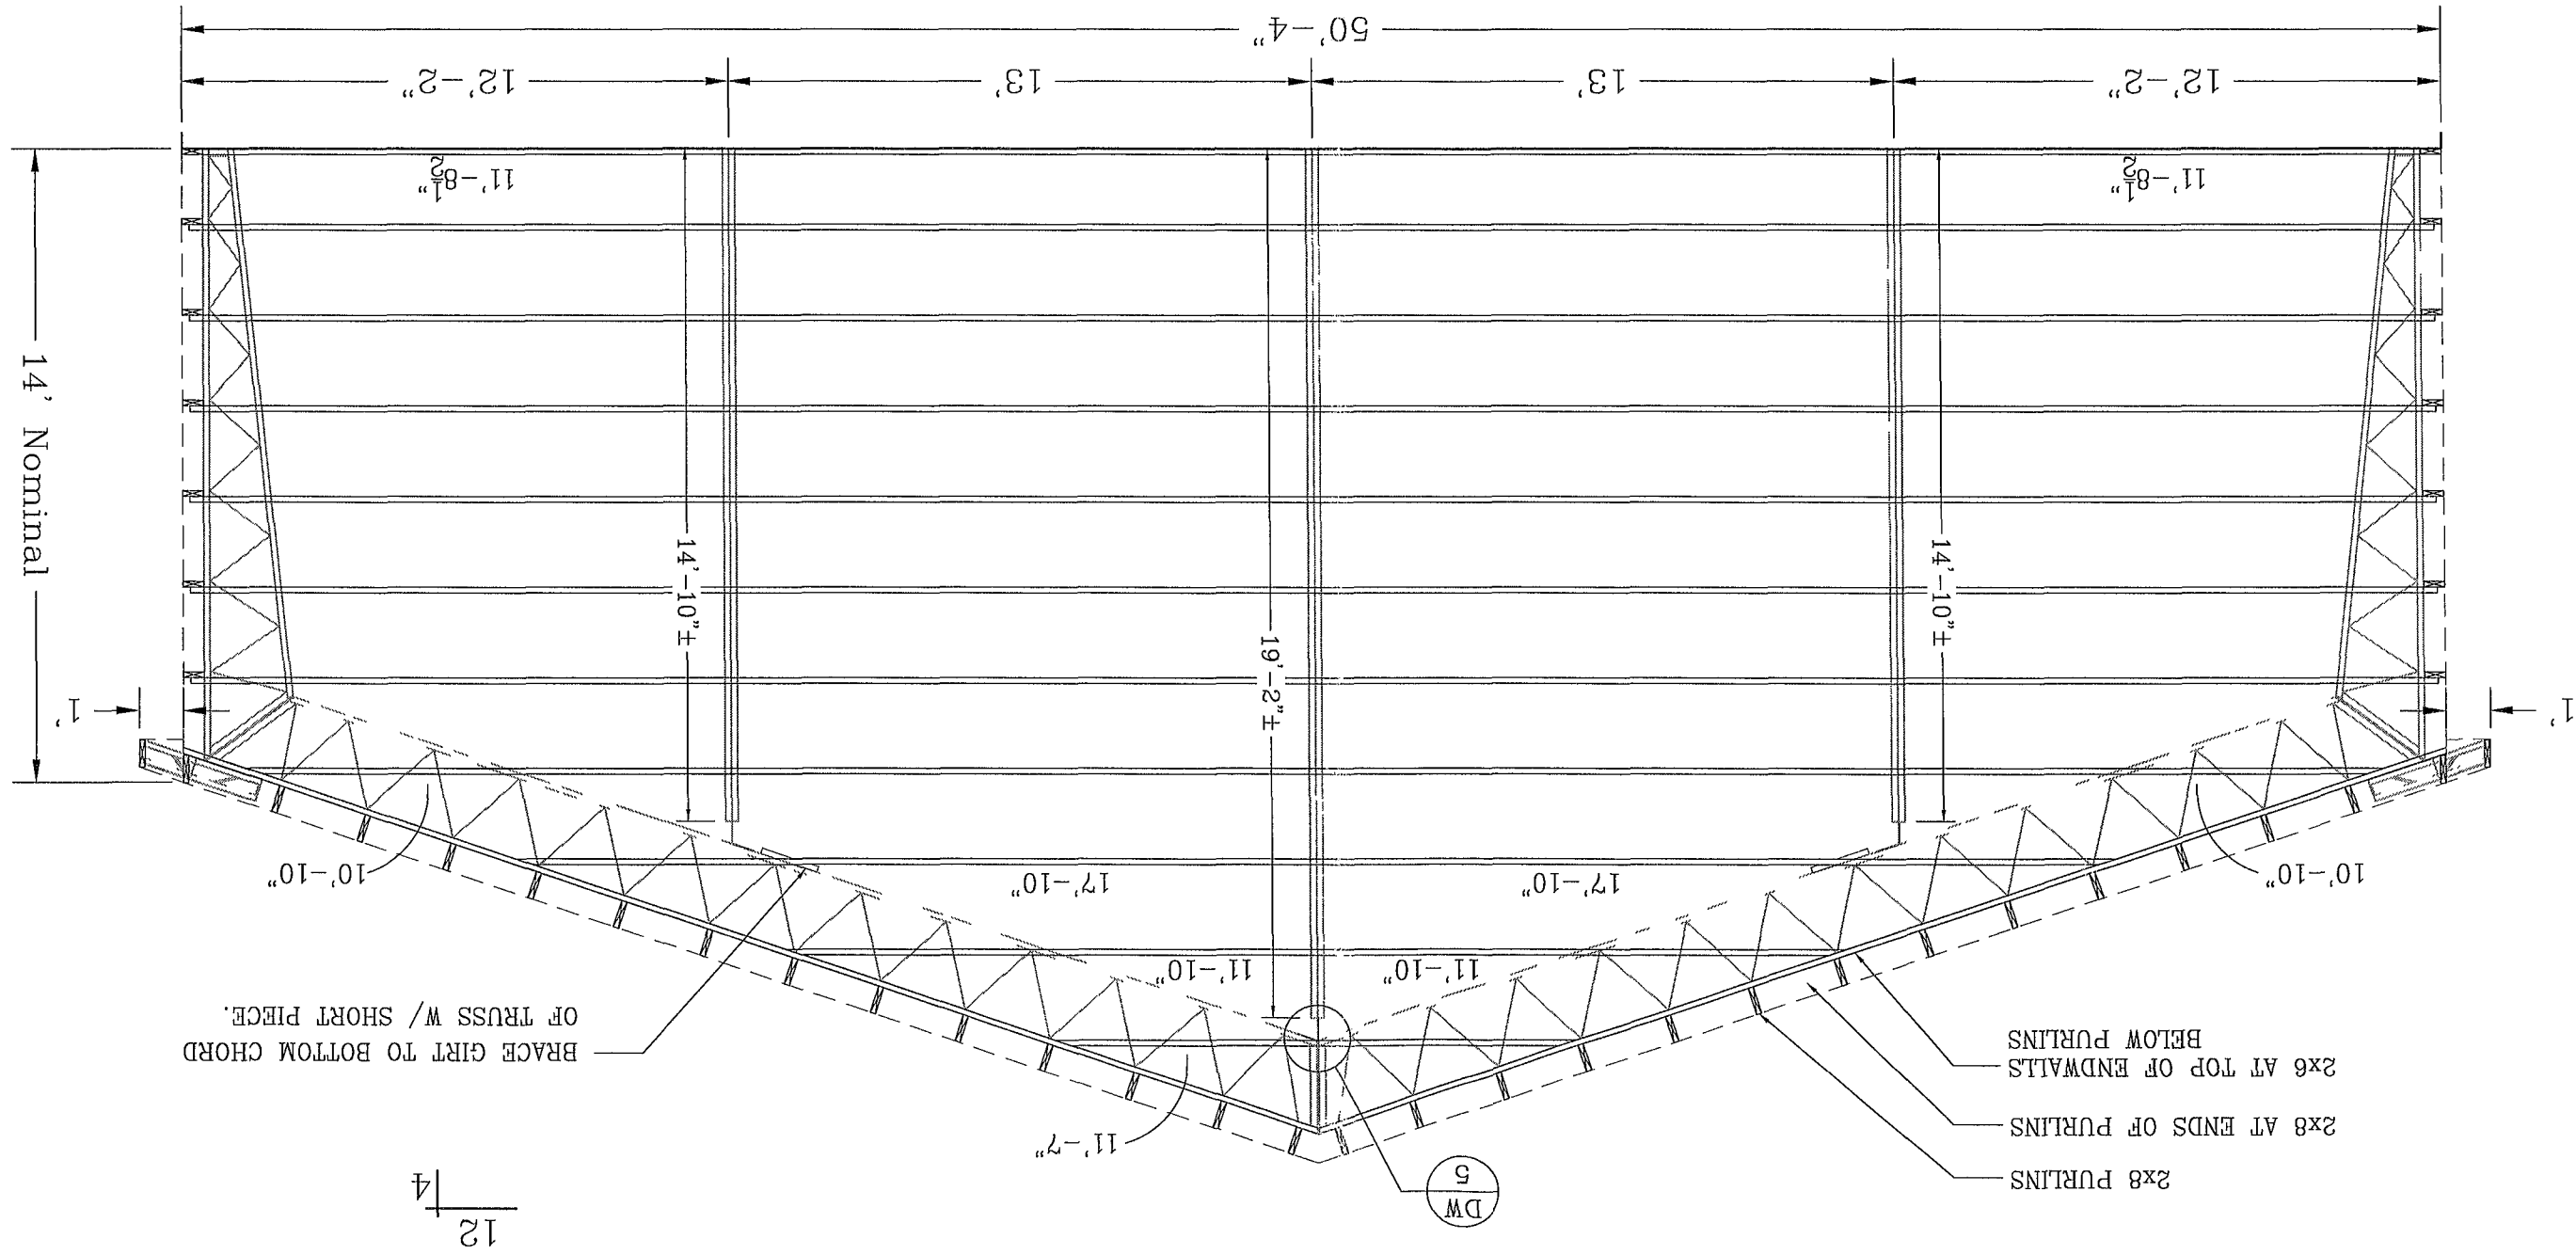

REFER TO THE STAMPED ENGINEERED
DRAWINGS FOR GOVERNING INFORMATION
Additional information on this drawing is
provided to aid building assembly

GENERAL NOTES
1 Purlin and girt lengths are the same as the column bay dimension unless other wise noted
2 Field measure of all non-standard lengths and cut to fit Especially at gable triangles where
dimensions are approximate
3 For buildings without insulation, inside closures are provided for installation between base trim
and siding See page 17 of manual
4 Location of walk doors and windows may be determined during building erection, but wind rods
may not be moved Framing for them is not shown but is provided See details for framing




Heartland Manufacturing
Group, Inc
PO Box 588
Peculiar, MO 64078
Fax 816 779 7361
Phone 816 779 6441

RIGHT SIDE WALL (RSW)
JOEL DOROSHENKO
LAKE CITY, FL.

Project No 39-72
Date 10/29/2013
Drawn by NJB
Sheet W-4

WOOD PACKAGE PROVIDED
BY OWNER

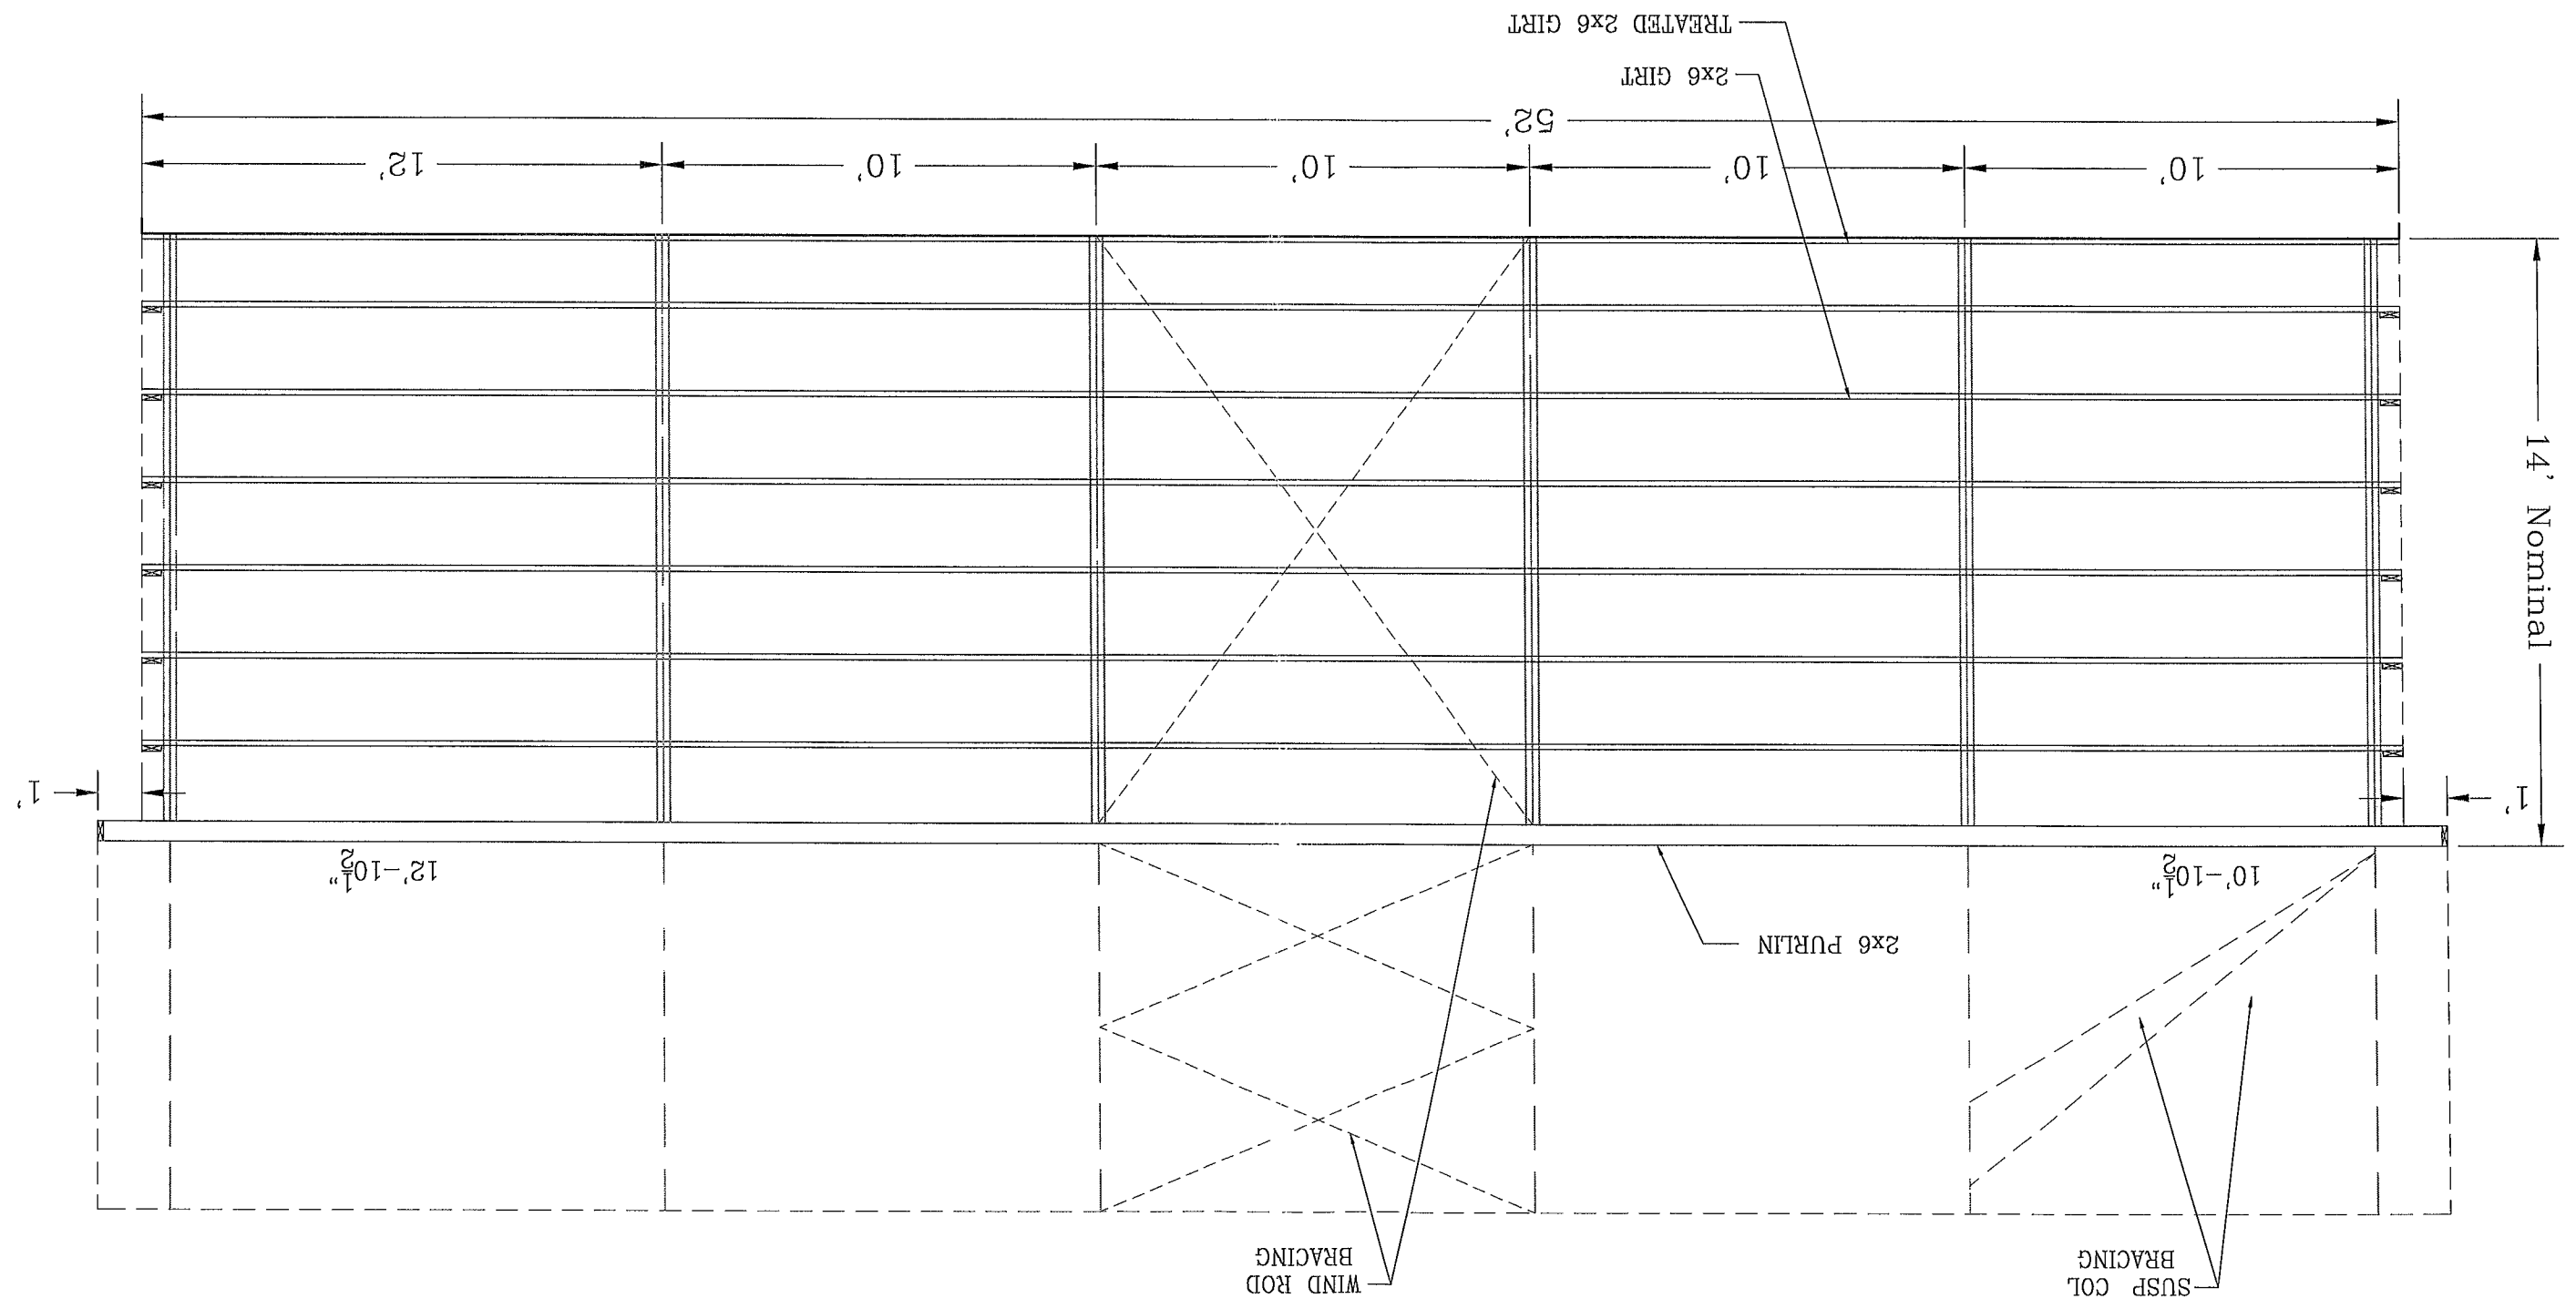

REFER TO THE STAMPED ENGINEERED
DRAWINGS FOR GOVERNING INFORMATION
Additional information on this drawing is
provided to aid building assembly

GENERAL NOTES:
1 Purlin and girt lengths are the same as the column bay dimension unless otherwise noted
2 Field measure of all non-standard lengths and cut to fit. Especially at gable triangles where
dimensions are approximate
3 For buildings without insulation inside closures are provided for installation between base trim
and siding. See page 17 of manual
4 Location of walk doors and windows may be determined during building erection but wind rods
may not be moved. Framing for them is not shown but is provided. See details for framing




Heartland Manufacturing
Group, Inc.
PO Box 688
Peculiar, MO 64078
Fax: 816 779 7361
Phone: 816 779 6441



LEFT SIDE WALL (LSW)
JOEL DOROSHENKO
LAKE CITY, FL.

Project No 39-72
Date 10/29/2013
Drawn by NJB

Sheet W-5

WOOD PACKAGE PROVIDED
BY OWNER

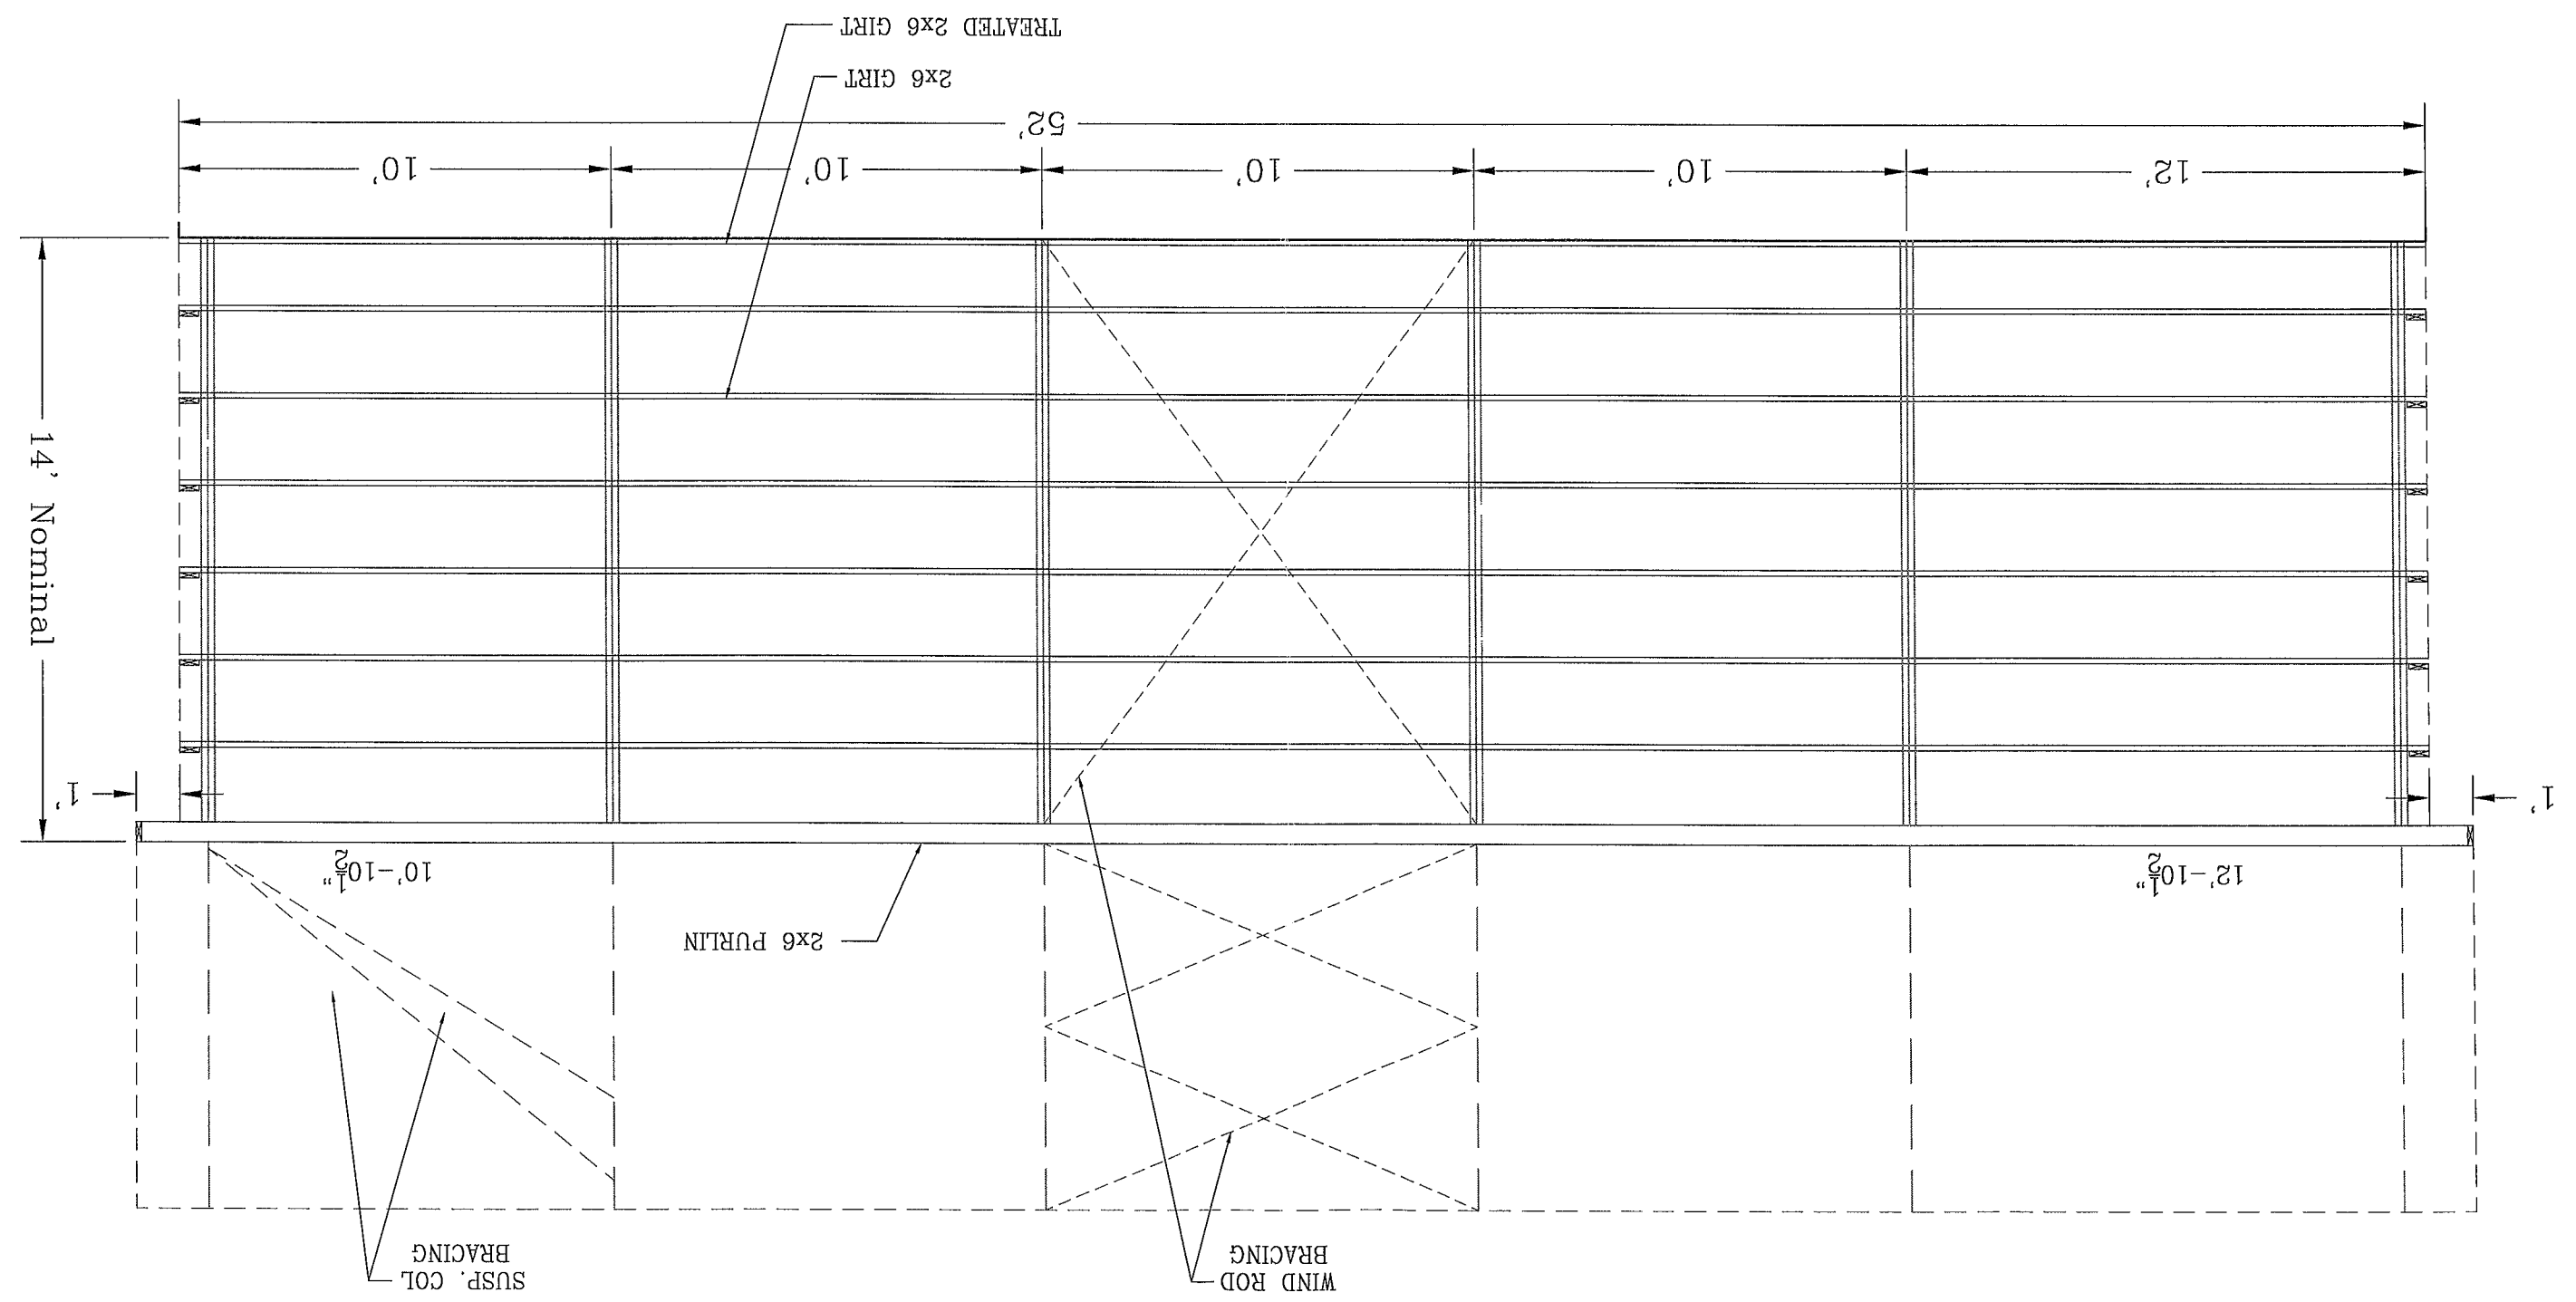

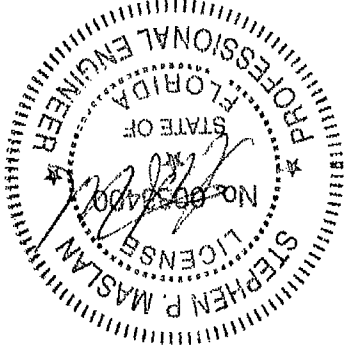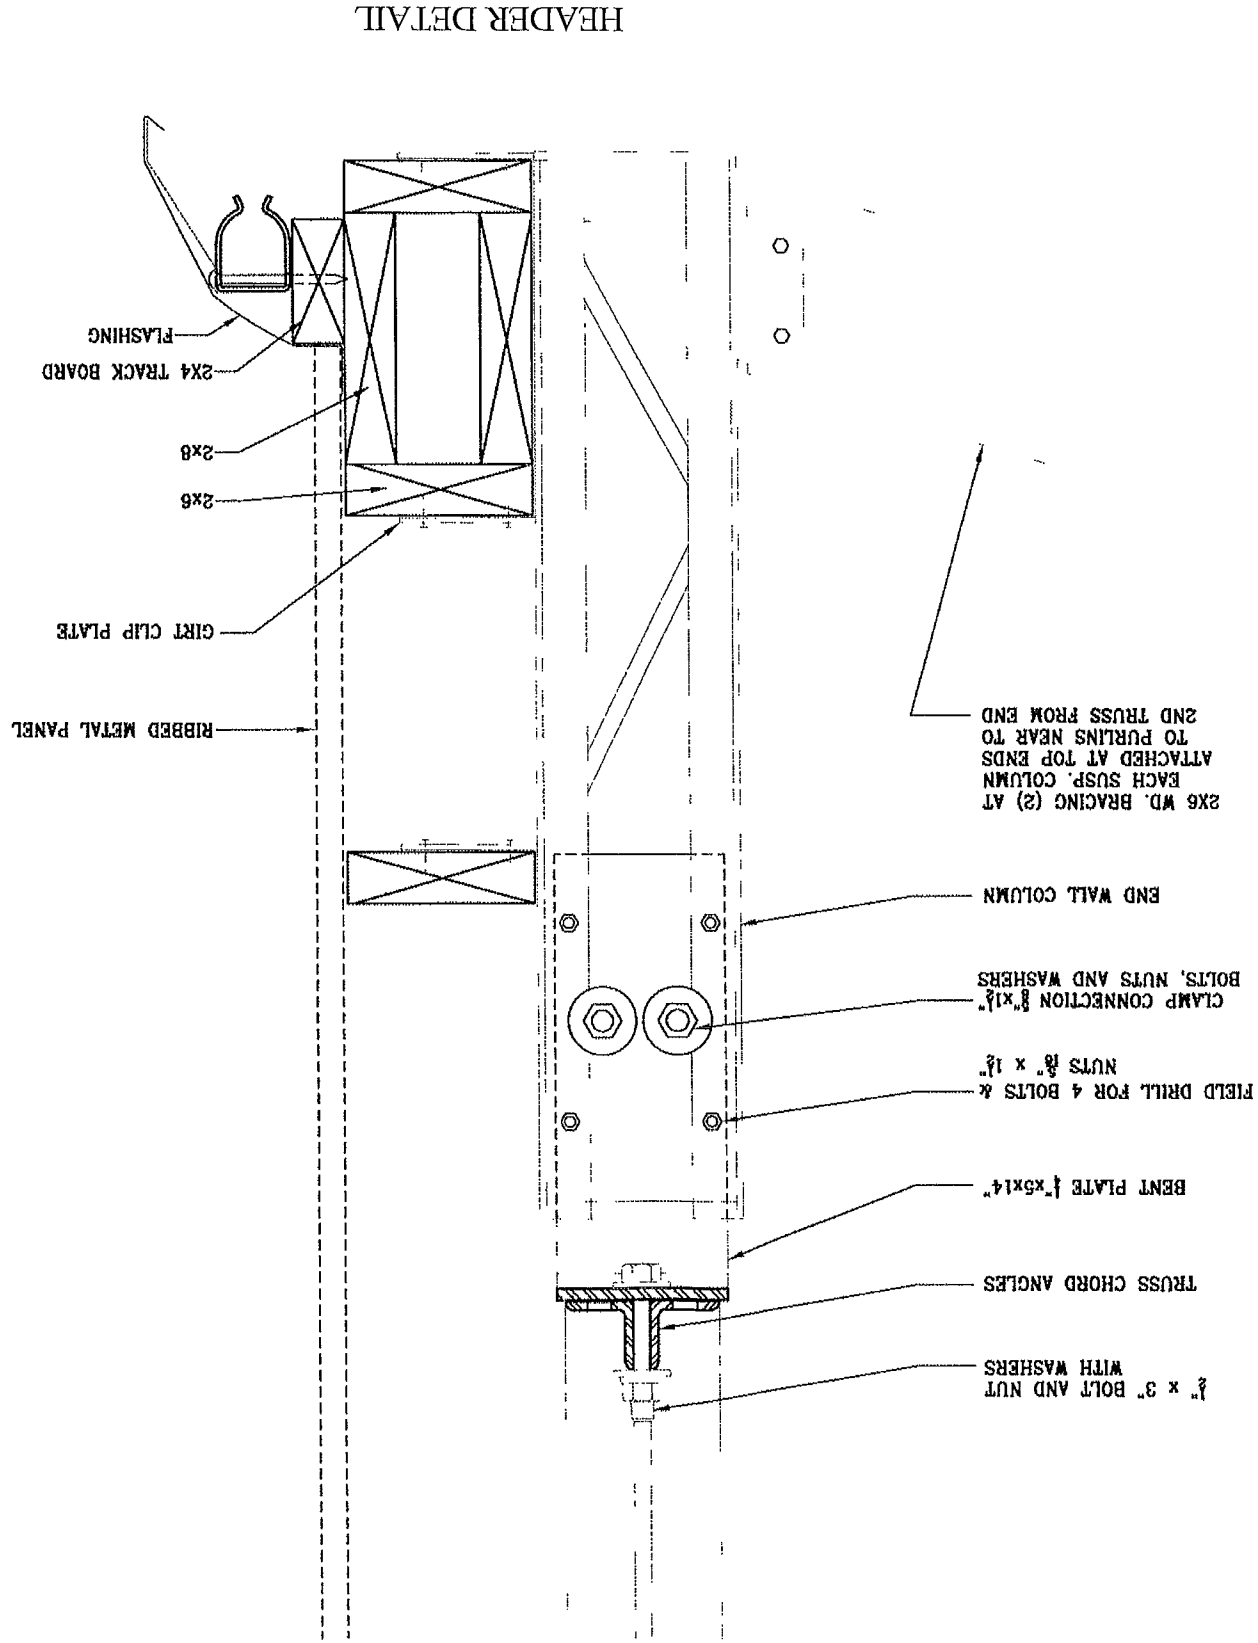

FEB 02 2014


Sheet No.	
-----------	--

Drawn by	
Checked by	S.P.M.
Date	11-9-13

JOEL DOROSCHENKO
2409 SW SISTERS WELCOME LAKE CITY, FL


STEPHEN P. MASLAN

STEPHEN P. MASLAN & CO.
ENGINEERS/DESIGNERS
8011 PASSEO SUITE 201
KANSAS CITY, MO. 64131
(816) 444-6260

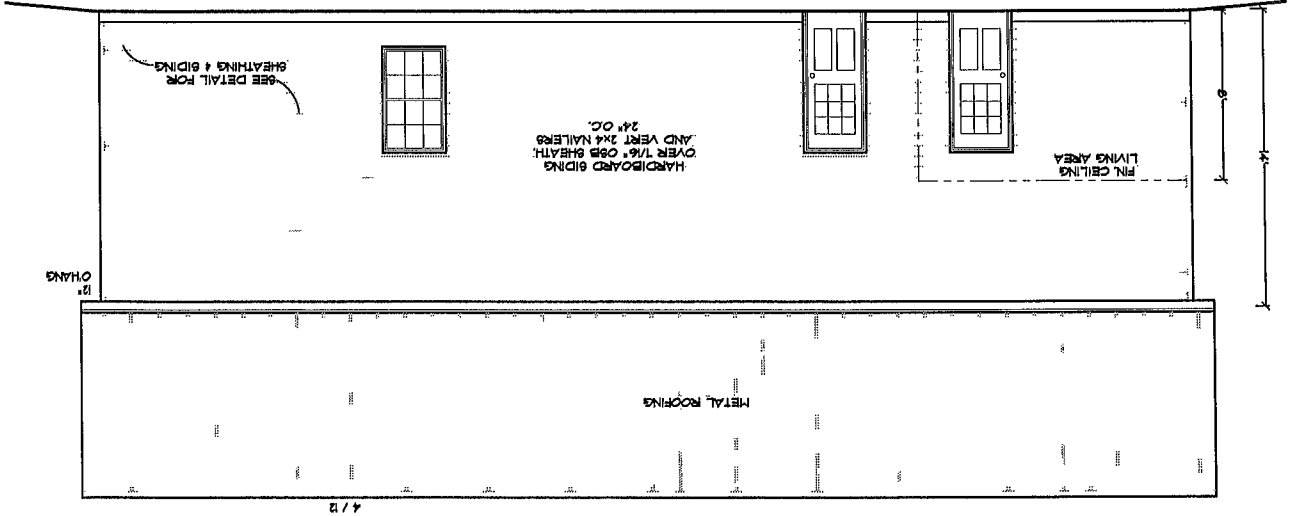


LEFT ELEVATION

SCALE: 1/4" = 1' FT

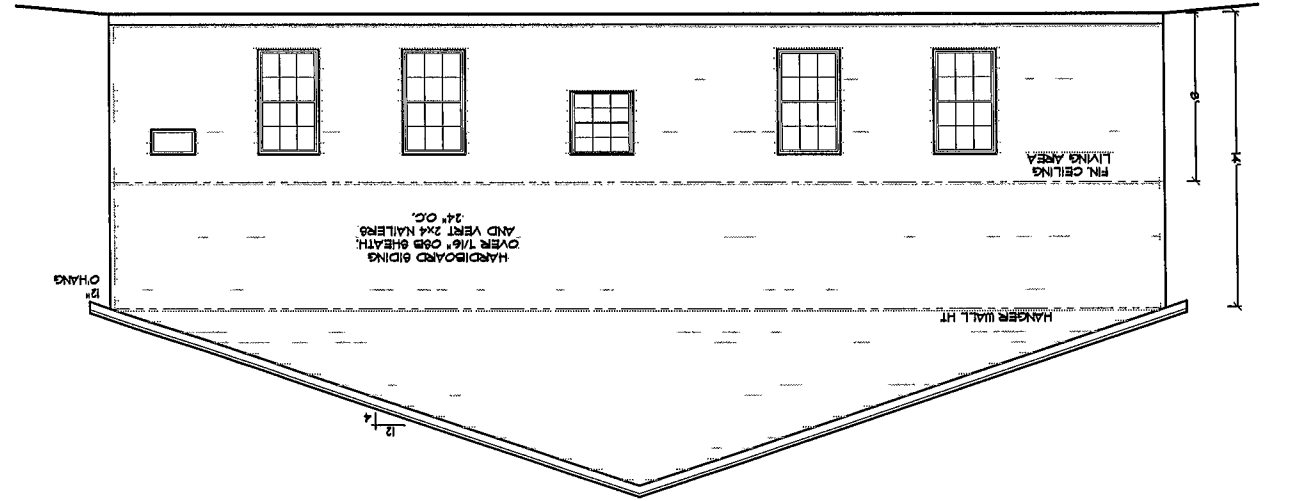


REAR ELEVATION

SCALE: 1/4" = 1' FT

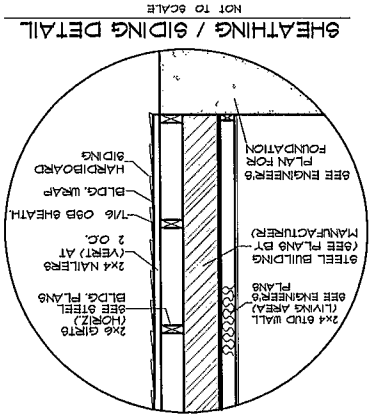


HEATING / SIDING DETAIL

- NOTES:
- 1) FOR STEEL BUILDING STRUCTURE SEE PLAN & ENGINEERING FROM MANUFACTURER.
 - 2) FOR FOUNDATION AND INTERIOR LIVING AREA DETAILS AND LOFT SEE ACCOMPANYING STRUCTURAL ENGINEERING PLANS & DETAILS BY MARK DISOSWAY P.E.
 - 3) FOR HANGER DOOR DETAILS SEE DATA FROM FOLDTITE SYSTEMS AND ENGINEERING DATA FURNISHED BY OWNER.
 - 4) THIS PLAN SHEET IS SOLELY FOR DEPICTING THE DIMENSIONS & EXTERIOR FINISHES OF THE BUILDING AND FOR PROVIDING GENERAL DATA REGARDING THE SIDING & HEATING CONNECTIONS.
 - 5) SEE ACCOMPANYING ENGINEERING DATA & PLANS (BY OTHERS) FOR SPECIFIC ENGINEERING DETAILS. PLEASE NOTE THAT SAID DATA & PLANS BY OTHERS SUPERCEDE INFORMATION SHOWN ON THIS PLAN SHEET WHERE THE TWO MAY DIFFER.

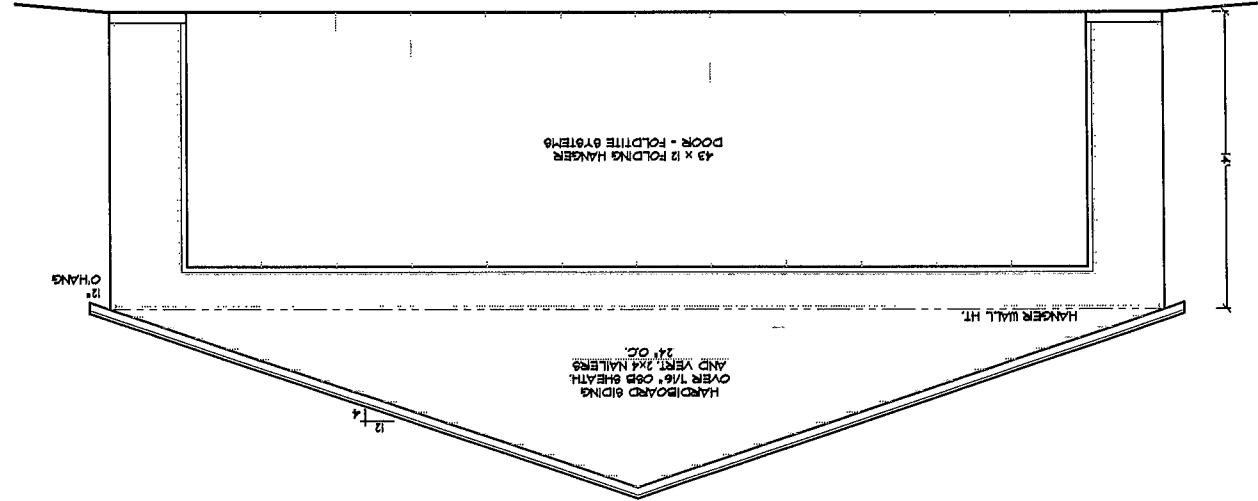

FRONT ELEVATION

SCALE: 1/4" = 1' FT

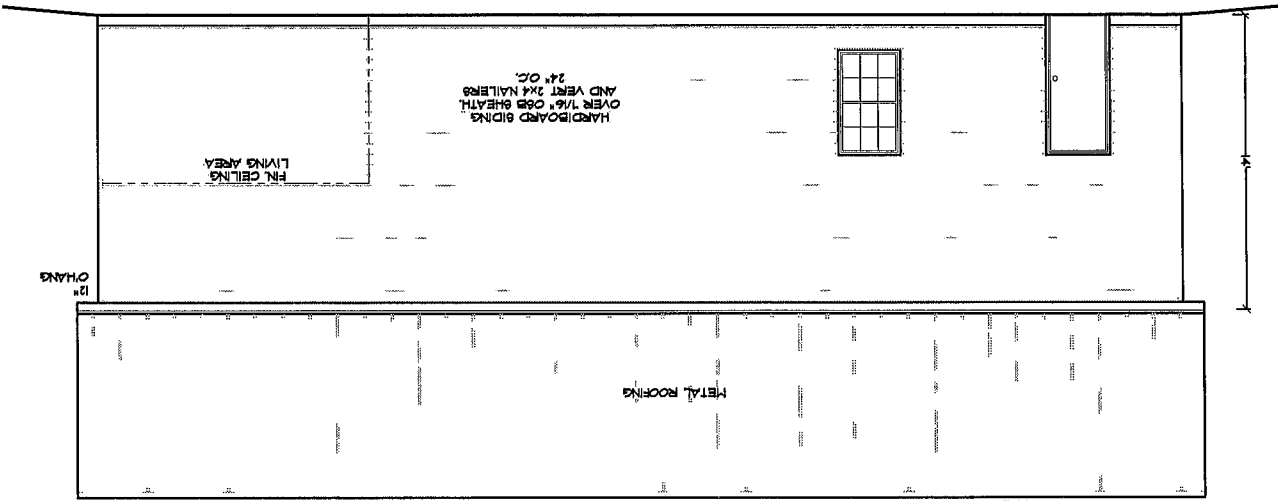

RIGHT ELEVATION

SCALE: 1/4" = 1' FT

FILE	13-026	DATE	2-8-14	DRAWN	T A D	CHECK	T A D
SHEET	1 OF 1	CAD FILE	13-026	REV	REV	REV	REV
DOROSHENKO HANGER				PREPARED BY: TIM DELBENE			
				Drafting & Technical Services			
				192 SW Sagewood Cir. Lakewood, CO 80224			
				Phone (303) 758-9891			

