

DATE 10/01/2004

Columbia County Building Permit

PERMIT

This Permit Expires One Year From the Date of Issue

000022360

APPLICANT GARY SACKETT PHONE 386-454-2864
ADDRESS PO BOX 2511 HIGH SPRINGS FL 32655
OWNER GARY SACKETT PHONE 454-2864
ADDRESS 112 SW TRENTON TERR FORT WHITE FL 32038
CONTRACTOR OWNER PHONE _____
LOCATION OF PROPERTY 47 S, R 27, L RIVER RD, L UTAH, STAY ON NEWARK, L ILLINOIS,
R TRENTON, 2ND DRIVE ON RIGHT
TYPE DEVELOPMENT TRAVEL TRAILER ESTIMATED COST OF CONSTRUCTION .00
HEATED FLOOR AREA _____ TOTAL AREA _____ HEIGHT .00 STORIES _____
FOUNDATION _____ WALLS _____ ROOF PITCH _____ FLOOR _____
LAND USE & ZONING A-3 MAX. HEIGHT 35
Minimum Set Back Requirments: STREET-FRONT 30.00 REAR 25.00 SIDE 25.00
NO. EX.D.U. 0 FLOOD ZONE NA DEVELOPMENT PERMIT NO. _____

PARCEL ID 25-6S-15-01321-000 SUBDIVISION THREE RIVERS ESTATES
LOT 39 BLOCK _____ PHASE _____ UNIT 21 TOTAL ACRES 1.00

Culvert Permit No. _____ Culvert Waiver _____ Contractor's License Number LH Applicant/Owner/Contractor LH Y
EXISTING 04-0938-N LH Y
Driveway Connection _____ Septic Tank Number _____ LU & Zoning checked by _____ Approved for Issuance _____ New Resident _____

COMMENTS: TEMPORARY 6 MONTH PERMIT

Check # or Cash 1219

FOR BUILDING & ZONING DEPARTMENT ONLY

(footer/Slab)

Temporary Power _____ Foundation _____ Monolithic _____
date/app. by _____ date/app. by _____ date/app. by _____
Under slab rough-in plumbing _____ Slab _____ Sheathing/Nailing _____
date/app. by _____ date/app. by _____ date/app. by _____
Framing _____ Rough-in plumbing above slab and below wood floor _____
date/app. by _____ date/app. by _____
Electrical rough-in _____ Heat & Air Duct _____ Peri. beam (Lintel) _____
date/app. by _____ date/app. by _____ date/app. by _____
Permanent power _____ C.O. Final _____ Culvert _____
date/app. by _____ date/app. by _____ date/app. by _____
M/H tie downs, blocking, electricity and plumbing _____ Pool _____
date/app. by _____ date/app. by _____
Reconnection _____ Pump pole _____ Utility Pole _____
date/app. by _____ date/app. by _____ date/app. by _____
M/H Pole _____ Travel Trailer _____ Re-roof _____
date/app. by _____ date/app. by _____ date/app. by _____

BUILDING PERMIT FEE \$.00 CERTIFICATION FEE \$.00 SURCHARGE FEE \$.00
MISC. FEES \$ 100.00 ZONING CERT. FEE \$ 50.00 FIRE FEE \$ _____ WASTE FEE \$ _____
FLOOD ZONE DEVELOPMENT FEE \$ _____ CULVERT FEE \$ _____ TOTAL FEE 150.00

INSPECTORS OFFICE L. H. H.

CLERKS OFFICE CH

NOTICE: IN ADDITION TO THE REQUIREMENTS OF THIS PERMIT, THERE MAY BE ADDITIONAL RESTRICTIONS APPLICABLE TO THIS PROPERTY THAT MAY BE FOUND IN THE PUBLIC RECORDS OF THIS COUNTY. AND THERE MAY BE ADDITIONAL PERMITS REQUIRED FROM OTHER GOVERNMENTAL ENTITIES SUCH AS WATER MANAGEMENT DISTRICTS, STATE AGENCIES, OR FEDERAL AGENCIES.

"WARNING TO OWNER: YOUR FAILURE TO RECORD A NOTICE OF COMMENCEMENT MAY RESULT IN YOUR PAYING TWICE FOR IMPROVEMENTS TO YOUR PROPERTY. IF YOU INTEND TO OBTAIN FINANCING, CONSULT WITH YOUR LENDER OR AN ATTORNEY BEFORE RECORDING YOUR NOTICE OF COMMENCEMENT."

This Permit Must Be Prominently Posted on Premises During Construction

PLEASE NOTIFY THE COLUMBIA COUNTY BUILDING DEPARTMENT AT LEAST 24 HOURS IN ADVANCE OF EACH INSPECTION, IN ORDER THAT IT MAY BE MADE WITHOUT DELAY OR INCONVIENCE, PHONE 758-1008. THIS PERMIT IS NOT VALID UNLESS THE WORK AUTHORIZED BY IT IS COMMENCED WITHIN 6 MONTHS AFTER ISSUANCE.

The Issuance of this Permit Does Not Waive Compliance by Permittee with Deed Restrictions.



STATE OF FLORIDA
DEPARTMENT OF HEALTH

22360


APPLICATION FOR ONSITE SEWAGE DISPOSAL SYSTEM CONSTRUCTION PERMIT

Permit Application Number

04-0938N

PART II - SITE PLAN

Scale: Each block represents 5 feet and 1 inch = 50 feet.

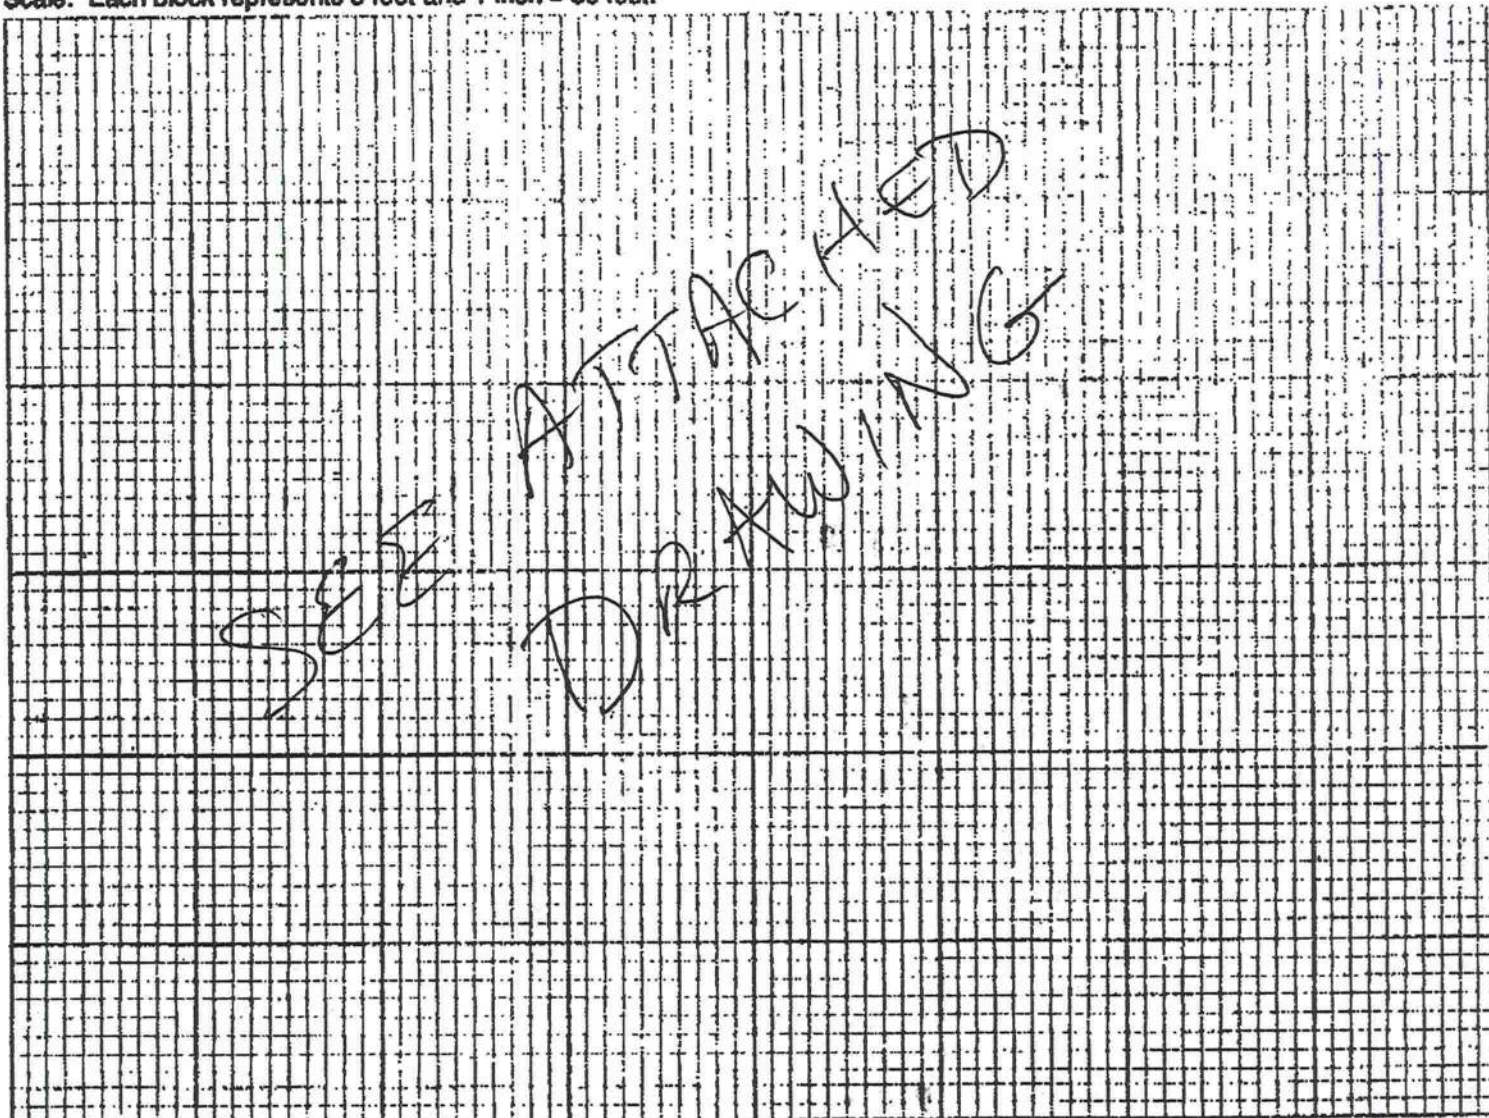

Notes: SEE ATTACHED DRAWING
SCALE 1" = 40'
DISTANCE FROM WELL TO SEPTIC IS 140' SEE DRAWING

Site Plan submitted by: [Signature] Signature
Plan Approved ☒ Not Approved ☐
By Sallie A. Gaddy ESI. COLUMBIA County Health Department

LAND OWNER

Title

Date 9.15.04

ALL CHANGES MUST BE APPROVED BY THE COUNTY HEALTH DEPARTMENT