

1003-45



April 06, 2010
Daniel Shaheen

D.D.S. Studios
ARCHITECTURAL
DESIGN
P.O. Box 273
LAKE CITY FL 32056
(386) 754-0181
COPYRIGHTED BY:

ENGINEERED BY:


A CUSTOM HOME DESIGNED FOR:
MATTHEW SKOWRON
COPYRIGHT: 2004 DDS STUDIOS

PROJECT INFO:

FLOOR PLAN
TYPICAL WALL SECTION

SHEET NUMBER
2 of 3

All work shall comply with the standard building code, and all applicable local codes and ordinances.
Contractor shall verify all dimensions prior to commencing construction.

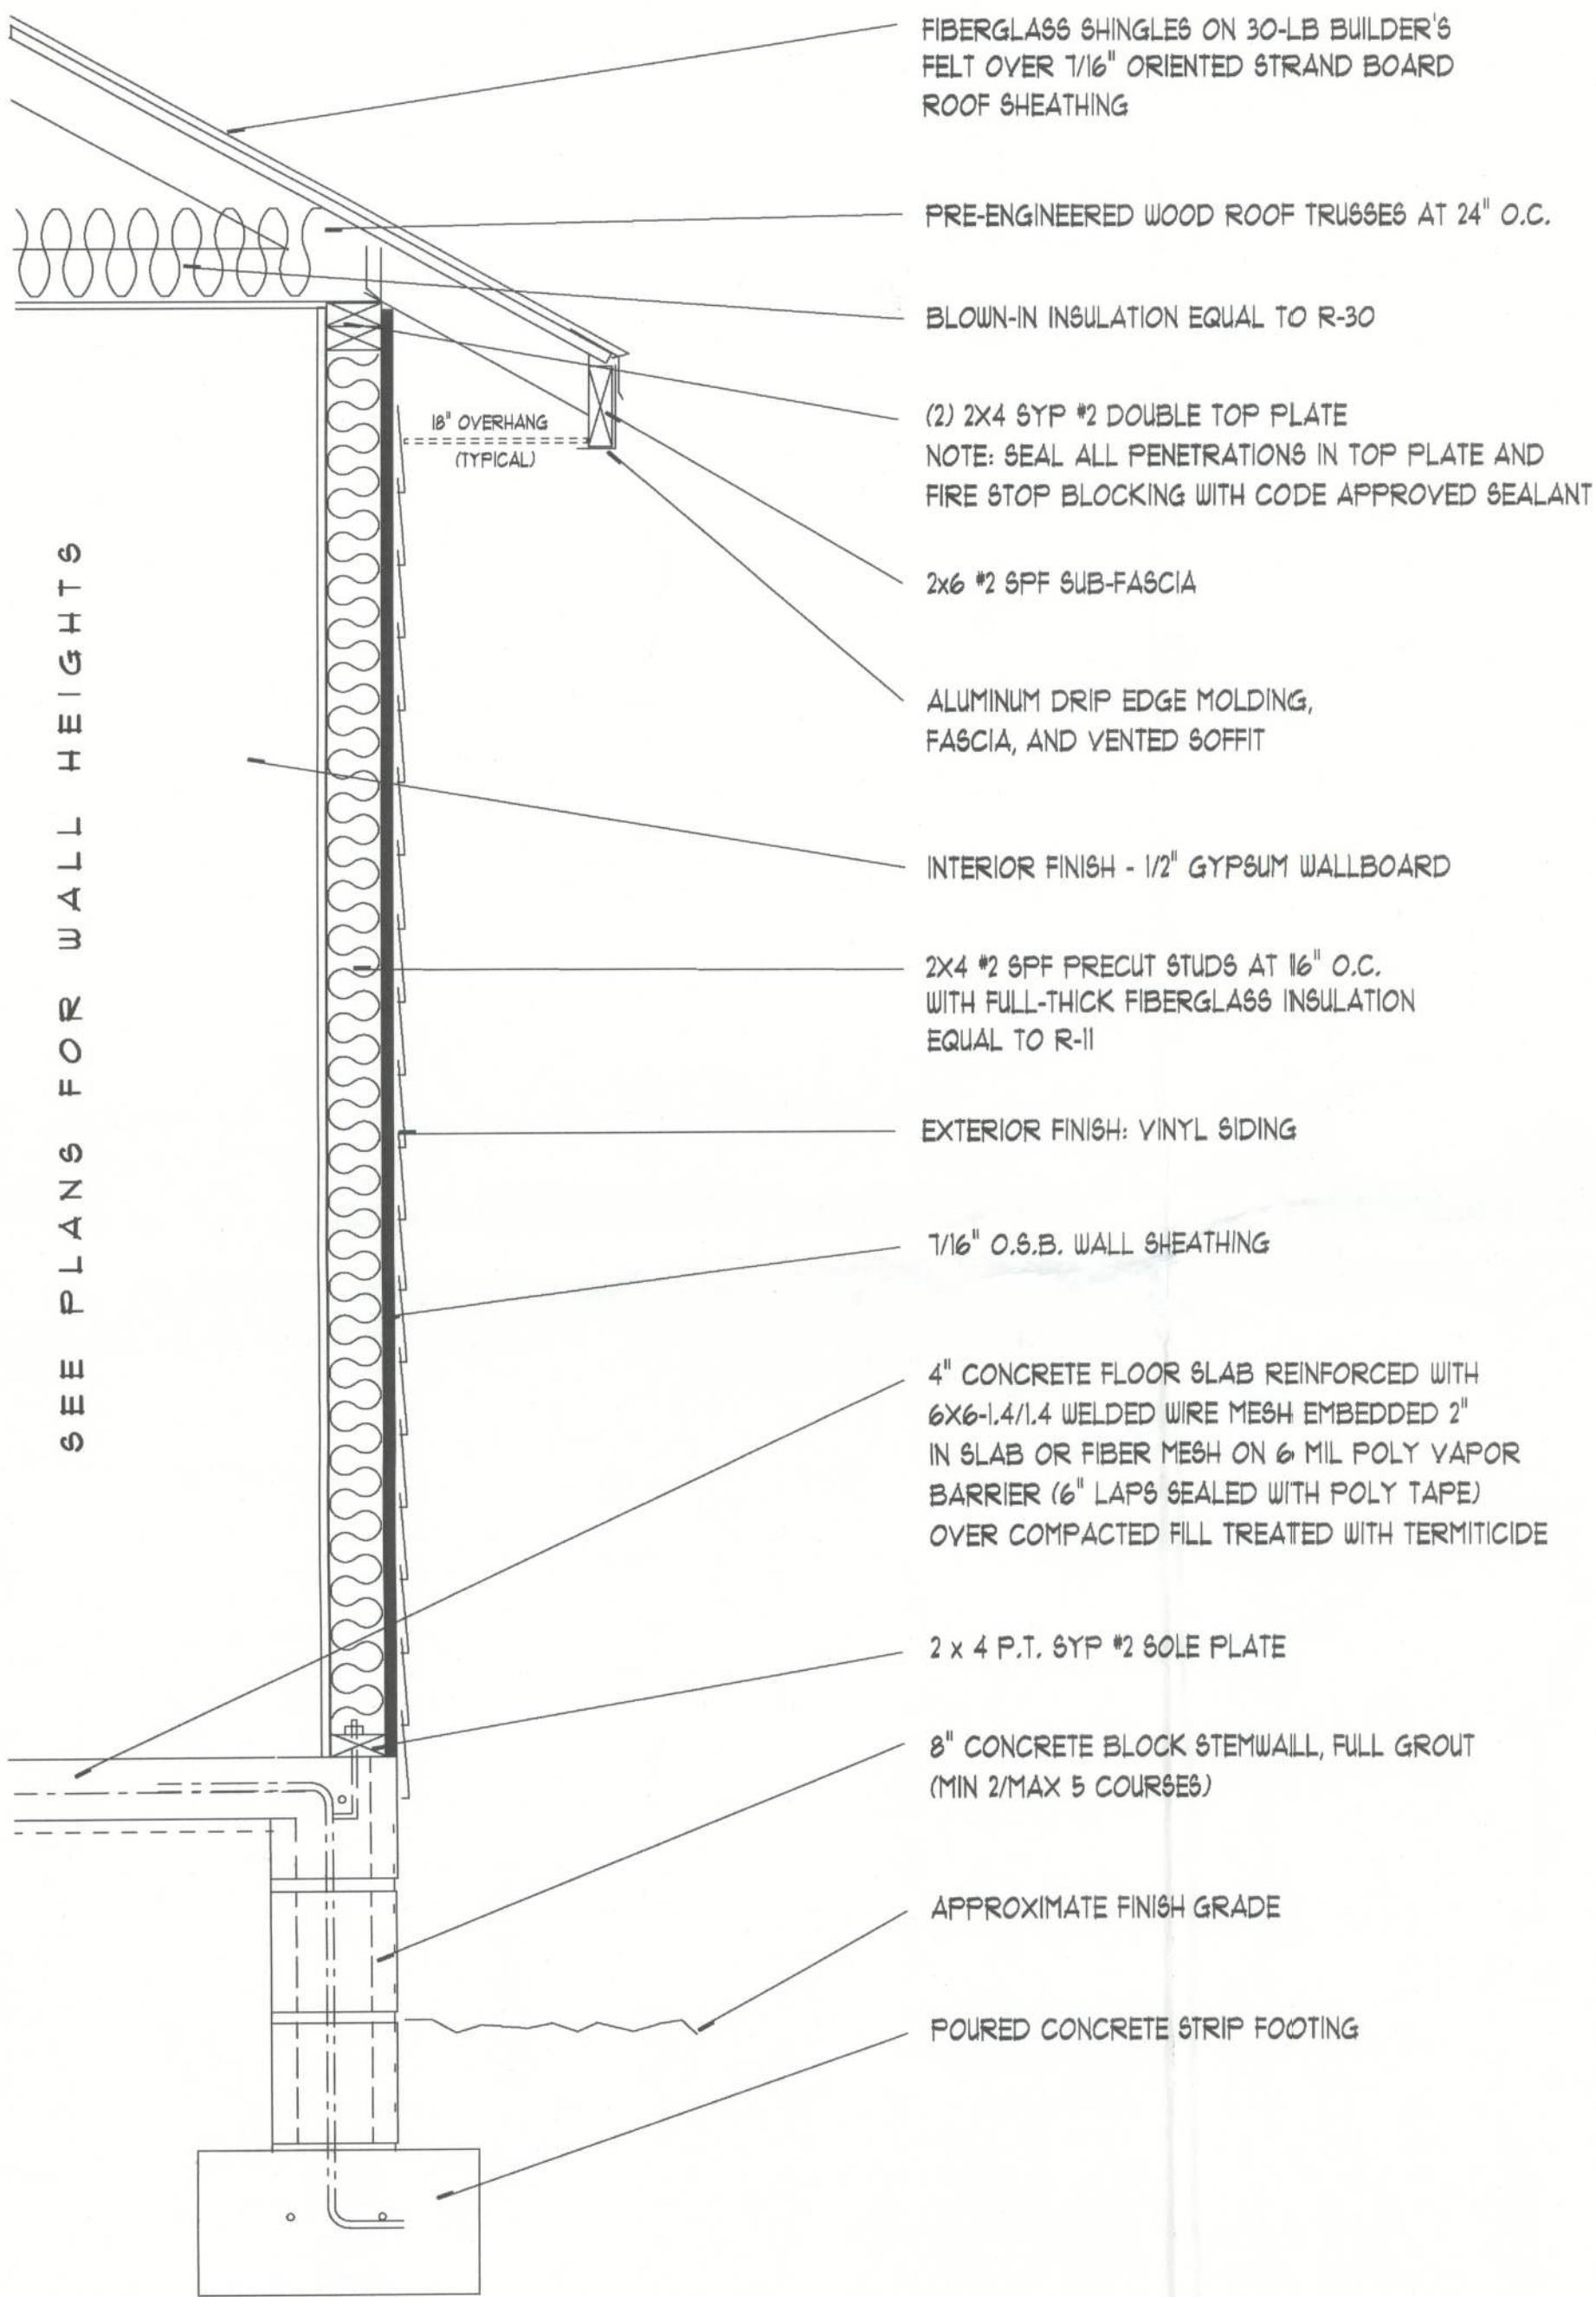

TYPICAL WALL SECTION

SCALE: 1" = 1'0"

REFER TO STRUCTURAL PAGE FOR STRUCTURAL SPECIFICATIONS

