


EXISTING BUILDING RENOVATION FOR:
RAINBOLT TECH.

162 SW Spencer Ct, Lake City, FL 32024

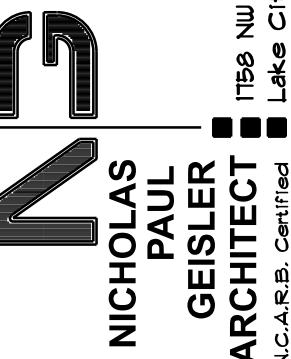

JOINT VENTURED WITH




SHEET NUMBER
A.4
OF 8 SHEETS

N. P.
GEISLER

Digitally signed by: N. P. GEISLER
DN: CN = N. P. GEISLER email =
npg@geislerarchitect.com C = US O =
ARCHITECT, OU = AR0007005
Date: 2024.06.17 14:34:41 -0500

AR0007005

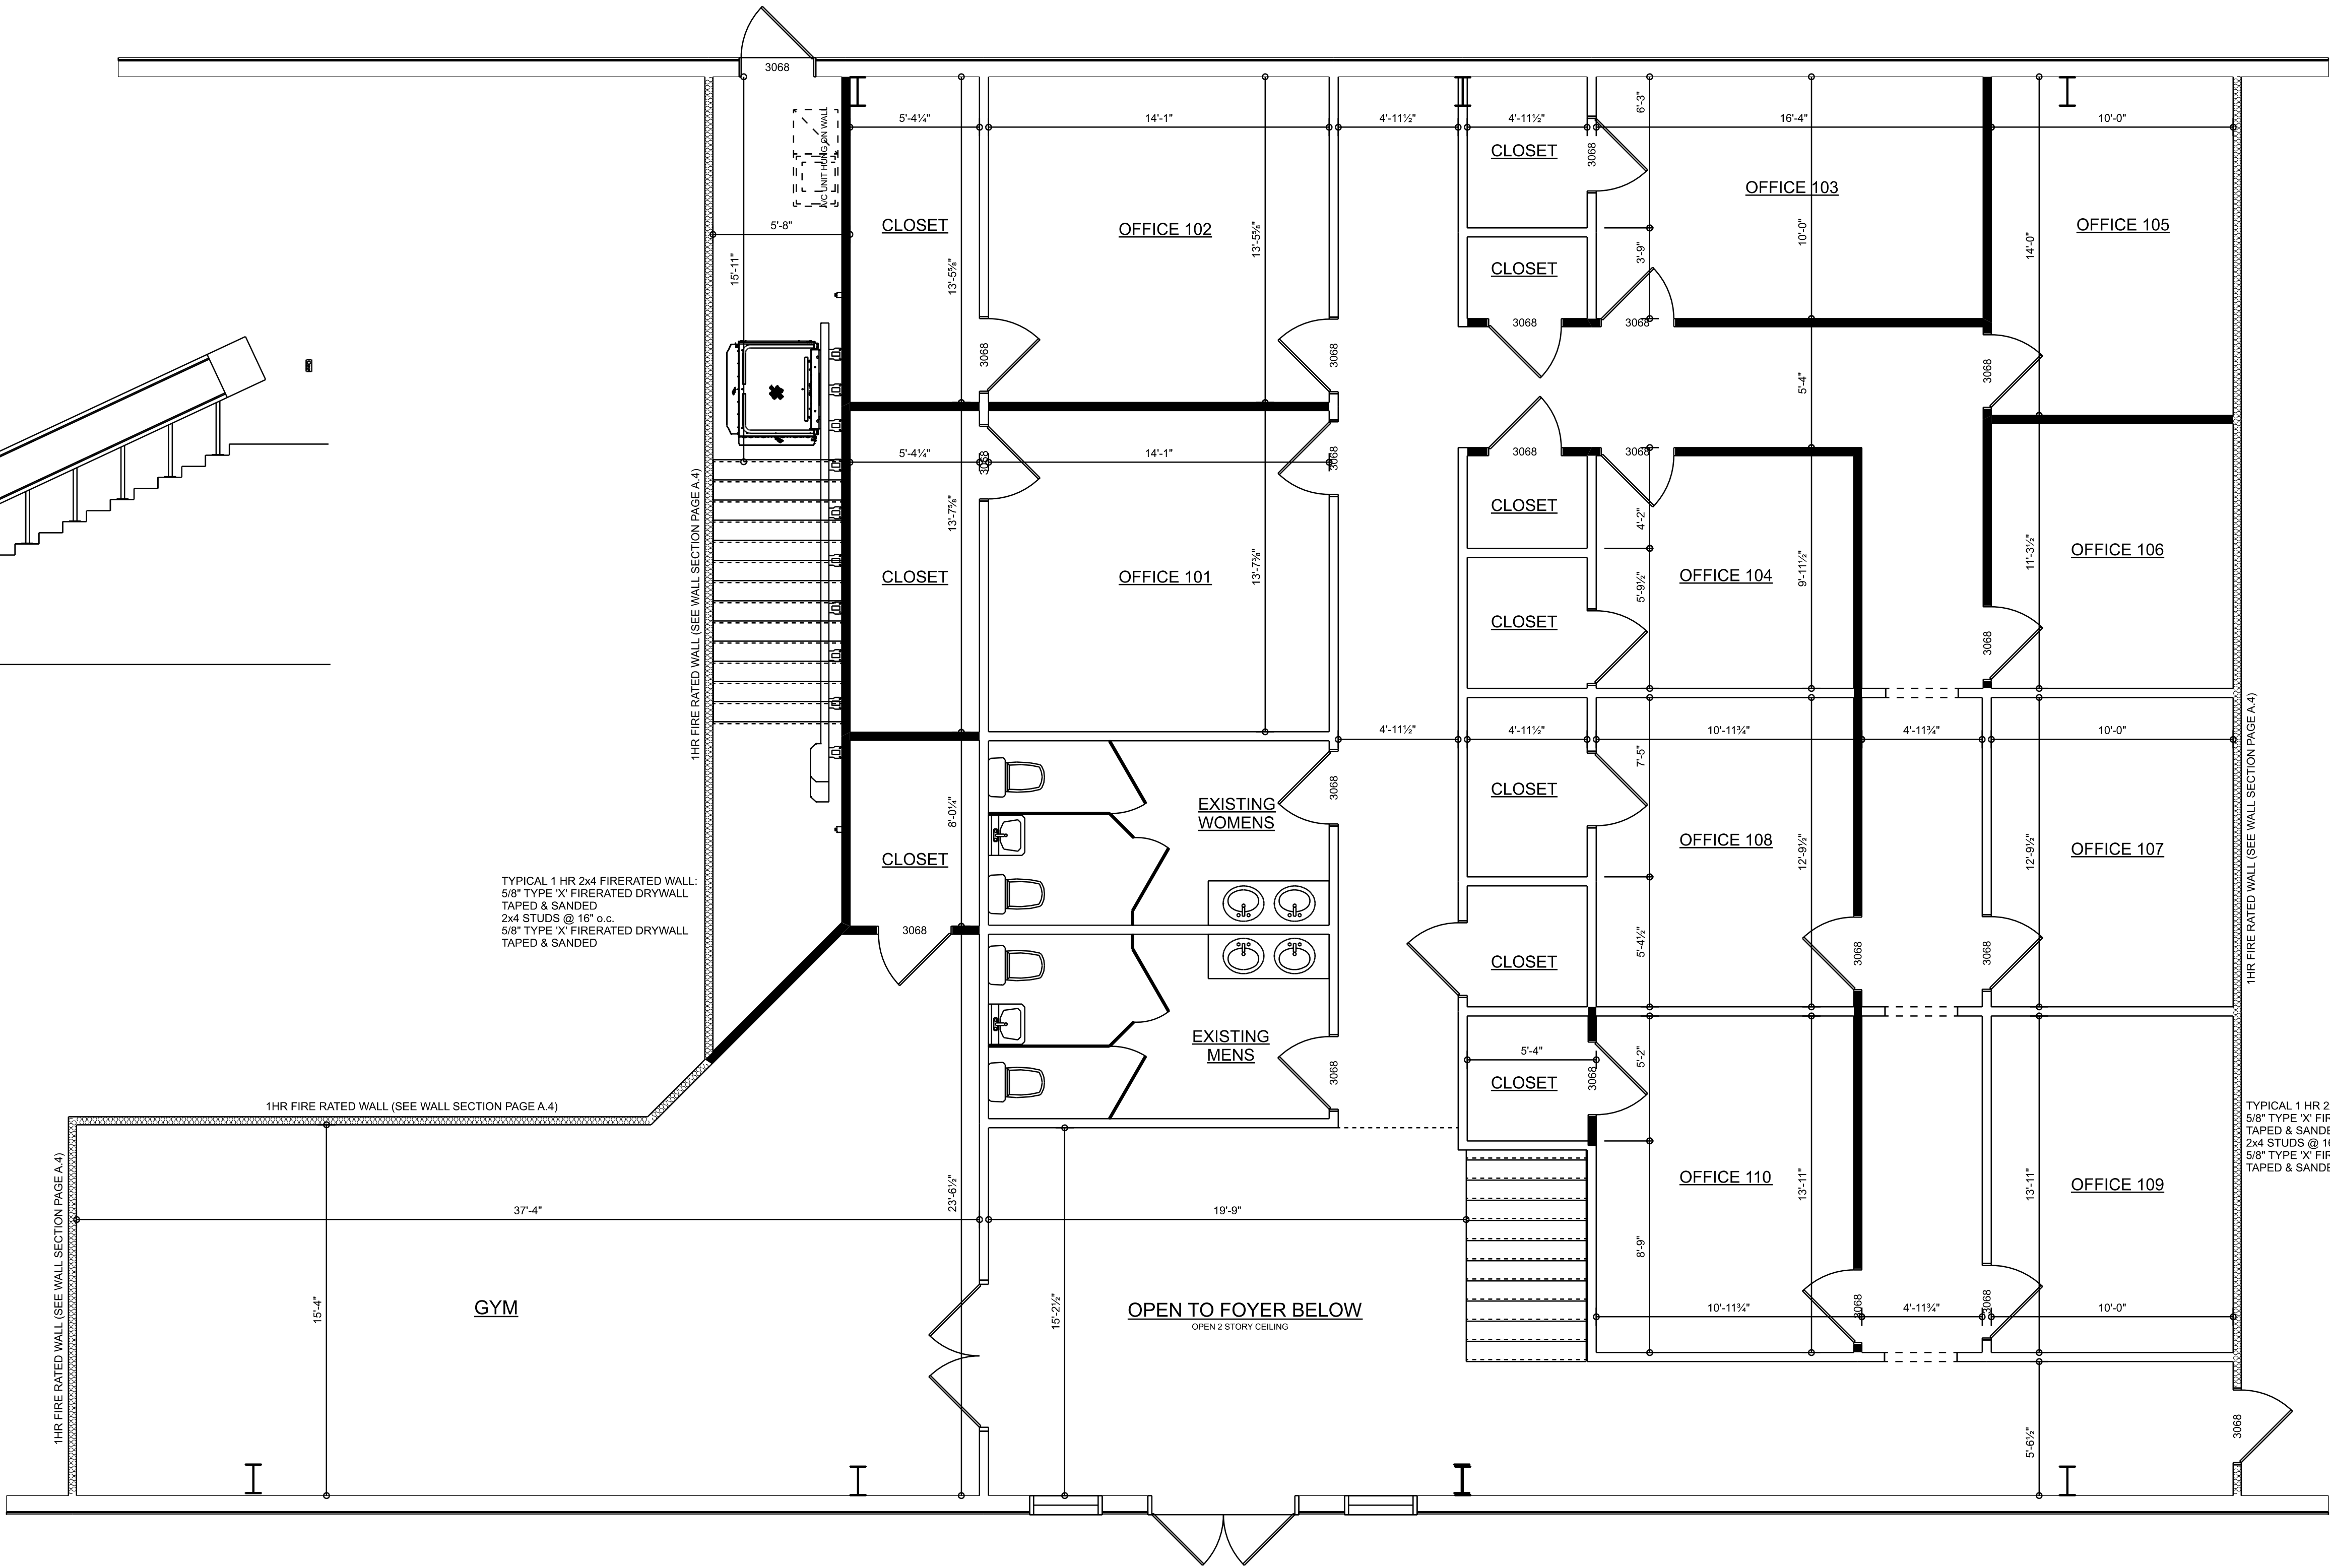

RENOVATED FIRST FLOOR PLAN

SCALE: 1/4" = 1'-0"

NOTE!!
ALL EXISTING FRAMING HAS BEEN INSPECTED AND IS
ACCEPTABLE AS CURRENTLY BUILT.

CHAIRLIFT STAIR DETAIL

SCALE: 1/4" = 1'-0"

