



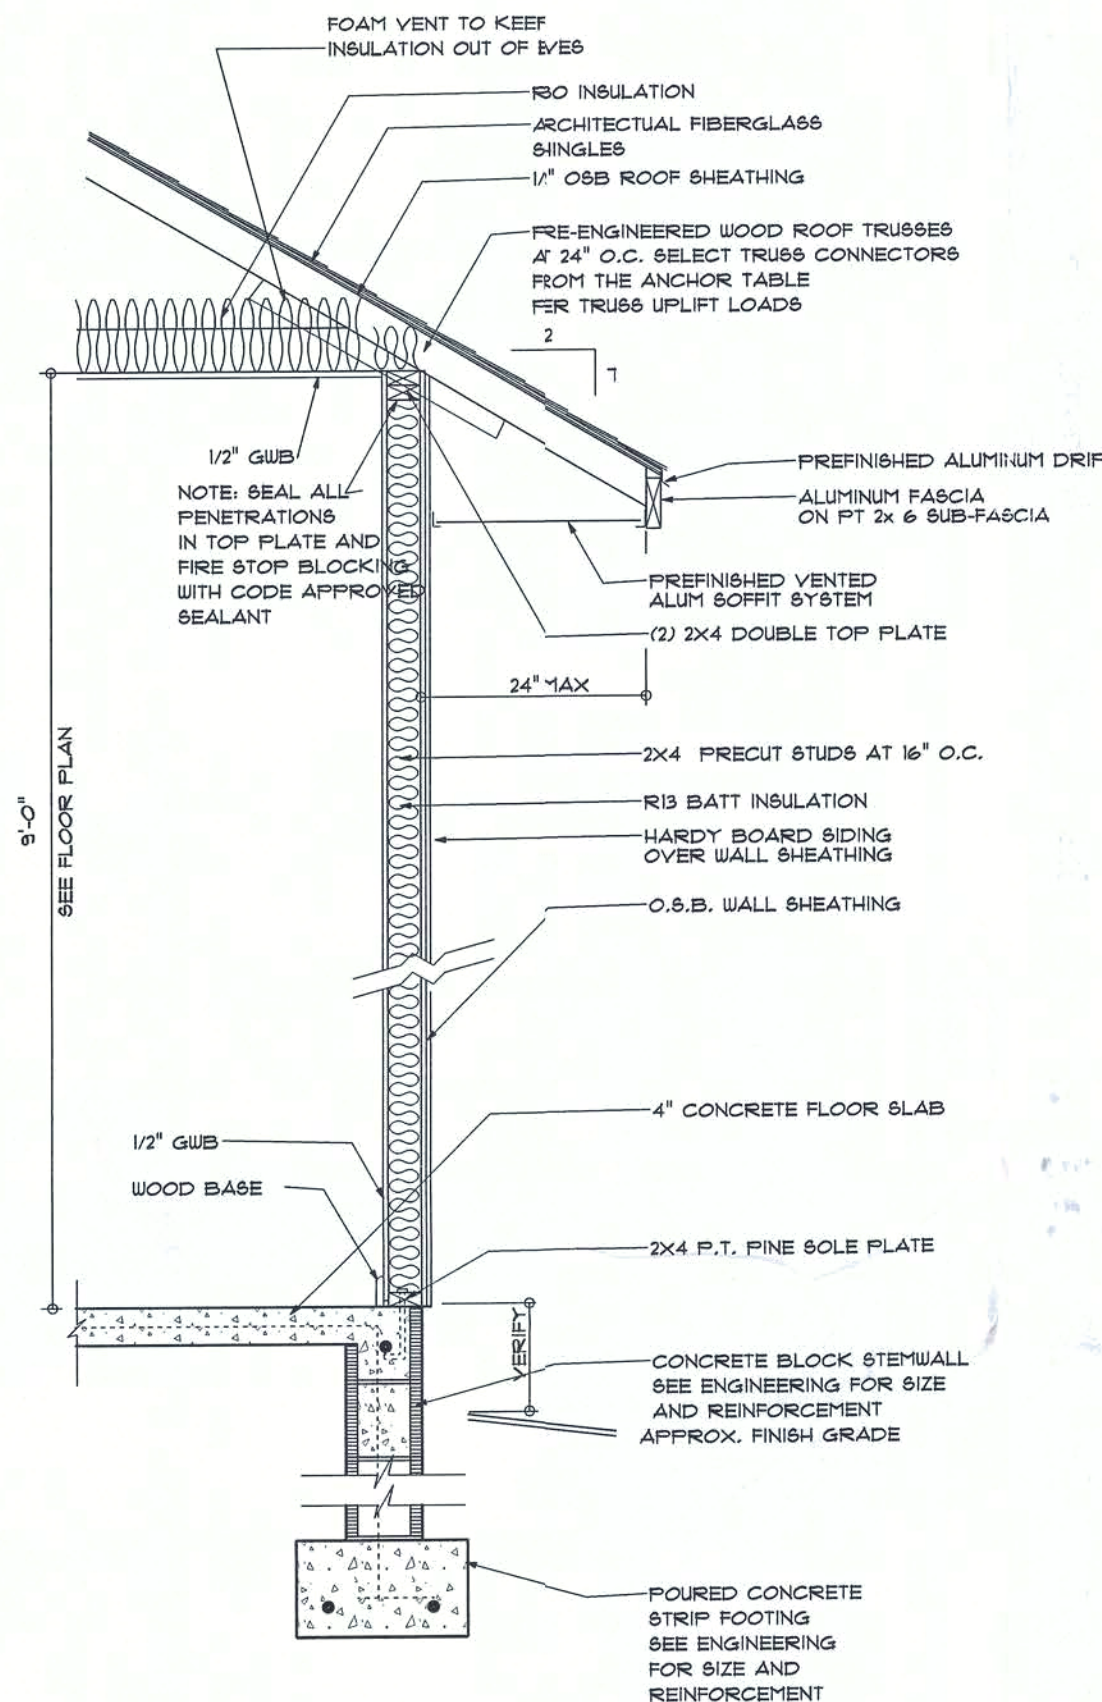

TYPICAL DESIGN WALL SECTION
NON - STRUCTURAL DATA

N.T.S.

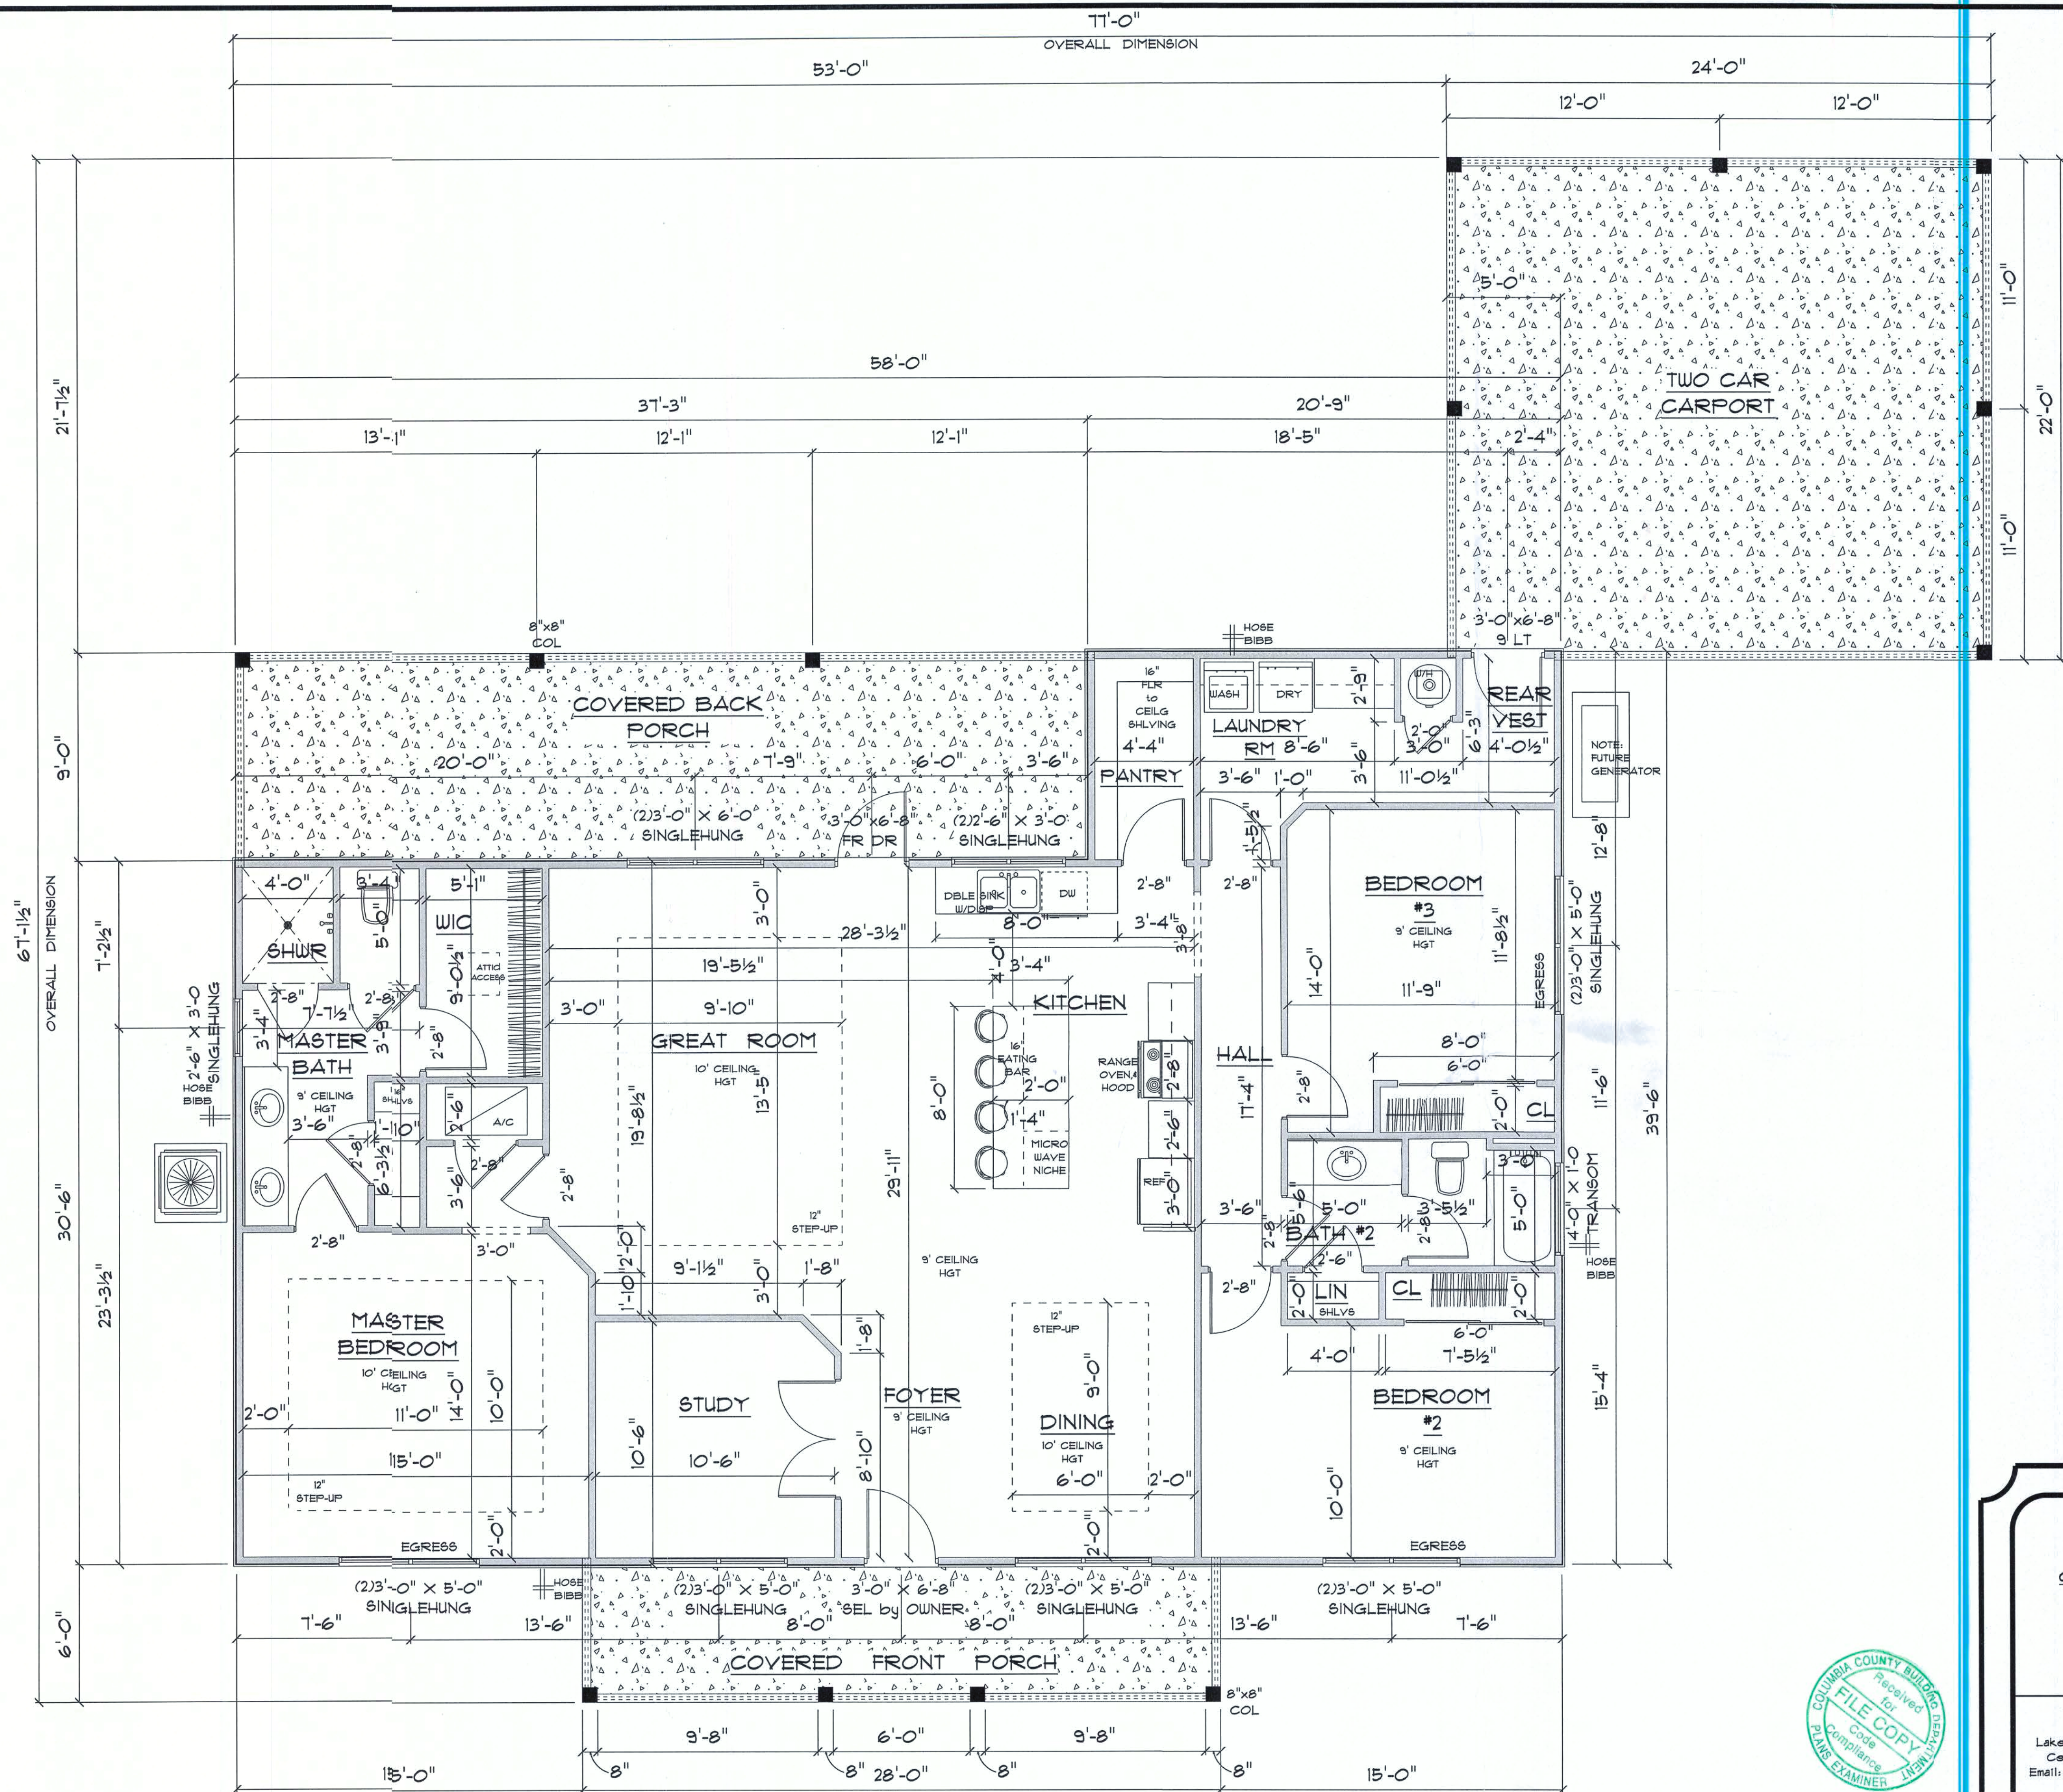


A/C LIVING AREA	=	1951 S.F.
COVERED LANAI	=	335 S.F.
COVERED FRONT PORCH	=	168 S.F.
TWO CAR CARPORT	=	528 S.F.
TOTAL AREA UNDER ROOF	=	2982 S.F.

* FLOOR PLAN *

SCALE : 1/8" = 1'-0"

IMPORTANT NOTES:

1. IT IS THE BUILDER'S RESPONSIBILITY TO VERIFY ALL GEOMETRY AND DIMENSIONS BEFORE ORDERING ANY MATERIALS OR BEGINNING CONSTRUCTION.
2. THESE PLANS ARE FOR LAYOUT AND DESIGN PURPOSES ONLY ALL STRUCTURAL NOTES AND DETAILS TO BE PROVIDED BY AN ENGINEER.

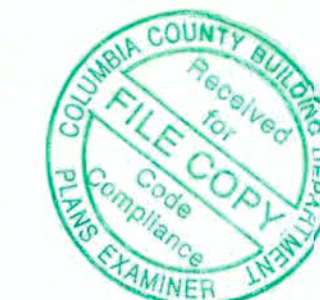

RESIDENCE
for
CHRIS & TERRA
JONES

FLORIDA

Teresa M. Ruffo
2925 SW 8th St. 41
Lake City, Florida, 32025
Cell: (386) 861-1191
Email: teresamruffo@gmail.com

PRINTED DATE:
Tuesday, October 22, 2019

DRAWN BY: Teresa M. Ruffo

CHECKED BY:

BUILDING CONTRACTOR
PLUMB LEVEL CONSTRUCTION


FINALS DATE:

JOB NUMBER:

DRAWING NUMBER

A-1


OF 4 SHEETS

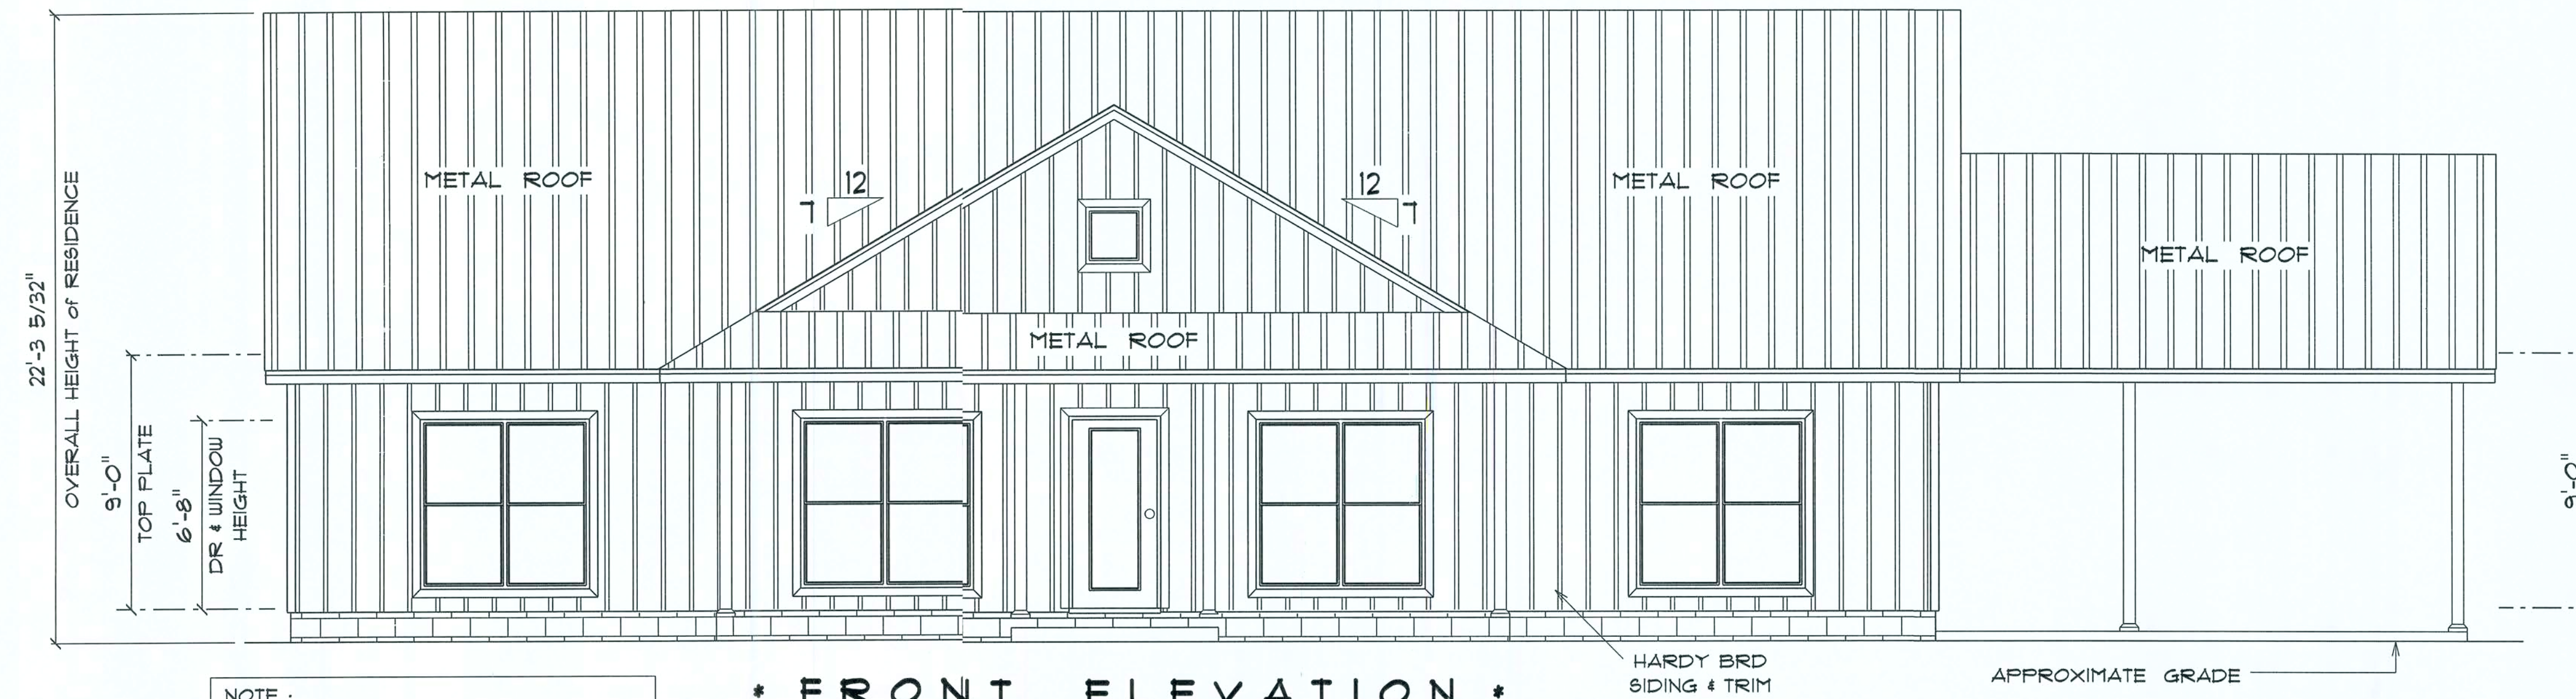

NOTE :
 12" OVERHANG ON ALL GABLE EAVES
 24" OVERHANG ON FRONT GABLE EAVE
 24" OVERHANG ON ALL OTHER EAVES
 7/12 PITCH

* FRONT ELEVATION *

SCALE : 1/4" = 1'-0"

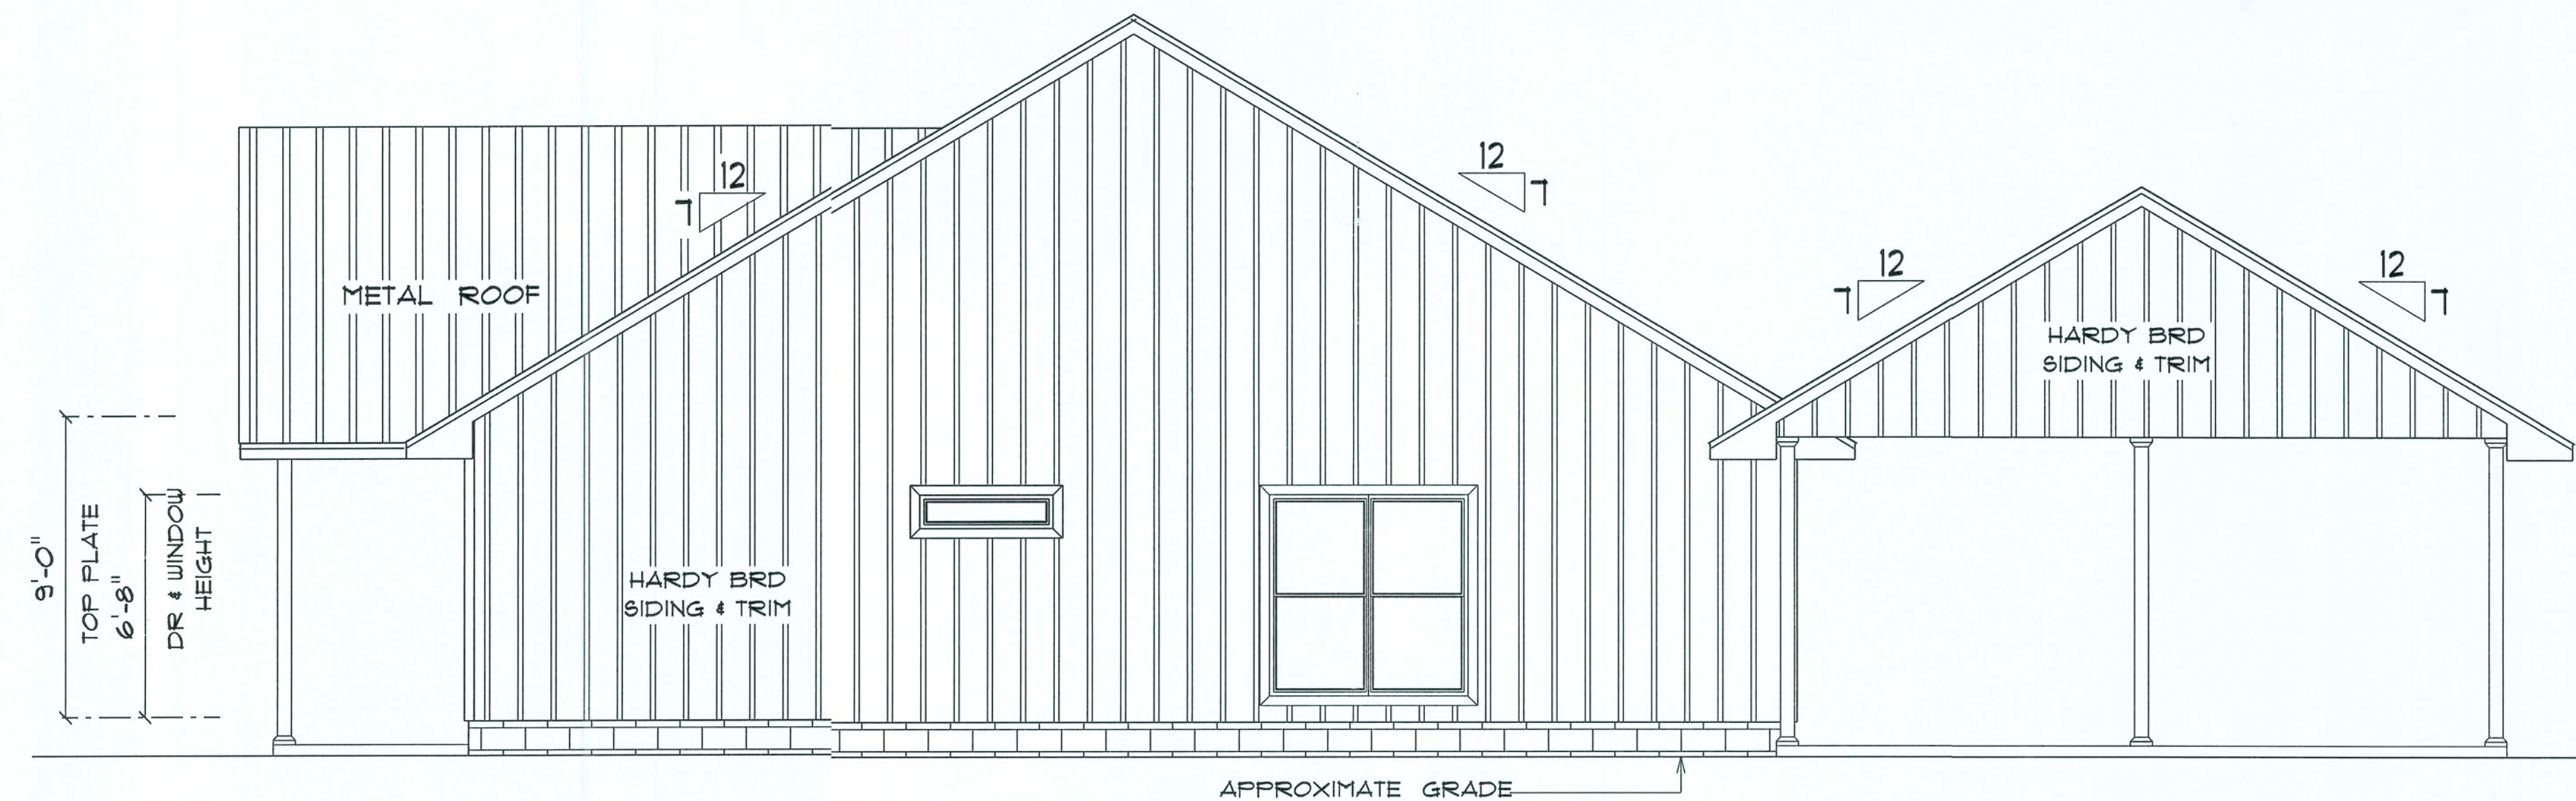

* RIGHT SIDE ELEVATION *

SCALE : 1/4" = 1'-0"

RESIDENCE
 for
 CHRIS & TERRA
 JONES

FLORIDA

Teena M. Ruffo
 2925 SW 8R 41
 Lake City Florida, 33025
 Cell: (386) 861-1181
 Email: teenaruffo@gmail.com

PRINTED DATE:
 Tuesday, October 22, 2019

DRAWN BY: TEENA M. RUFFO CHECKED BY:

BUILDING CONTRACTOR
 PLUMB LEVEL CONSTRUCTION


FINALS DATE:

JOB NUMBER:


DRAWING NUMBER

A-2

OF 4 SHEETS

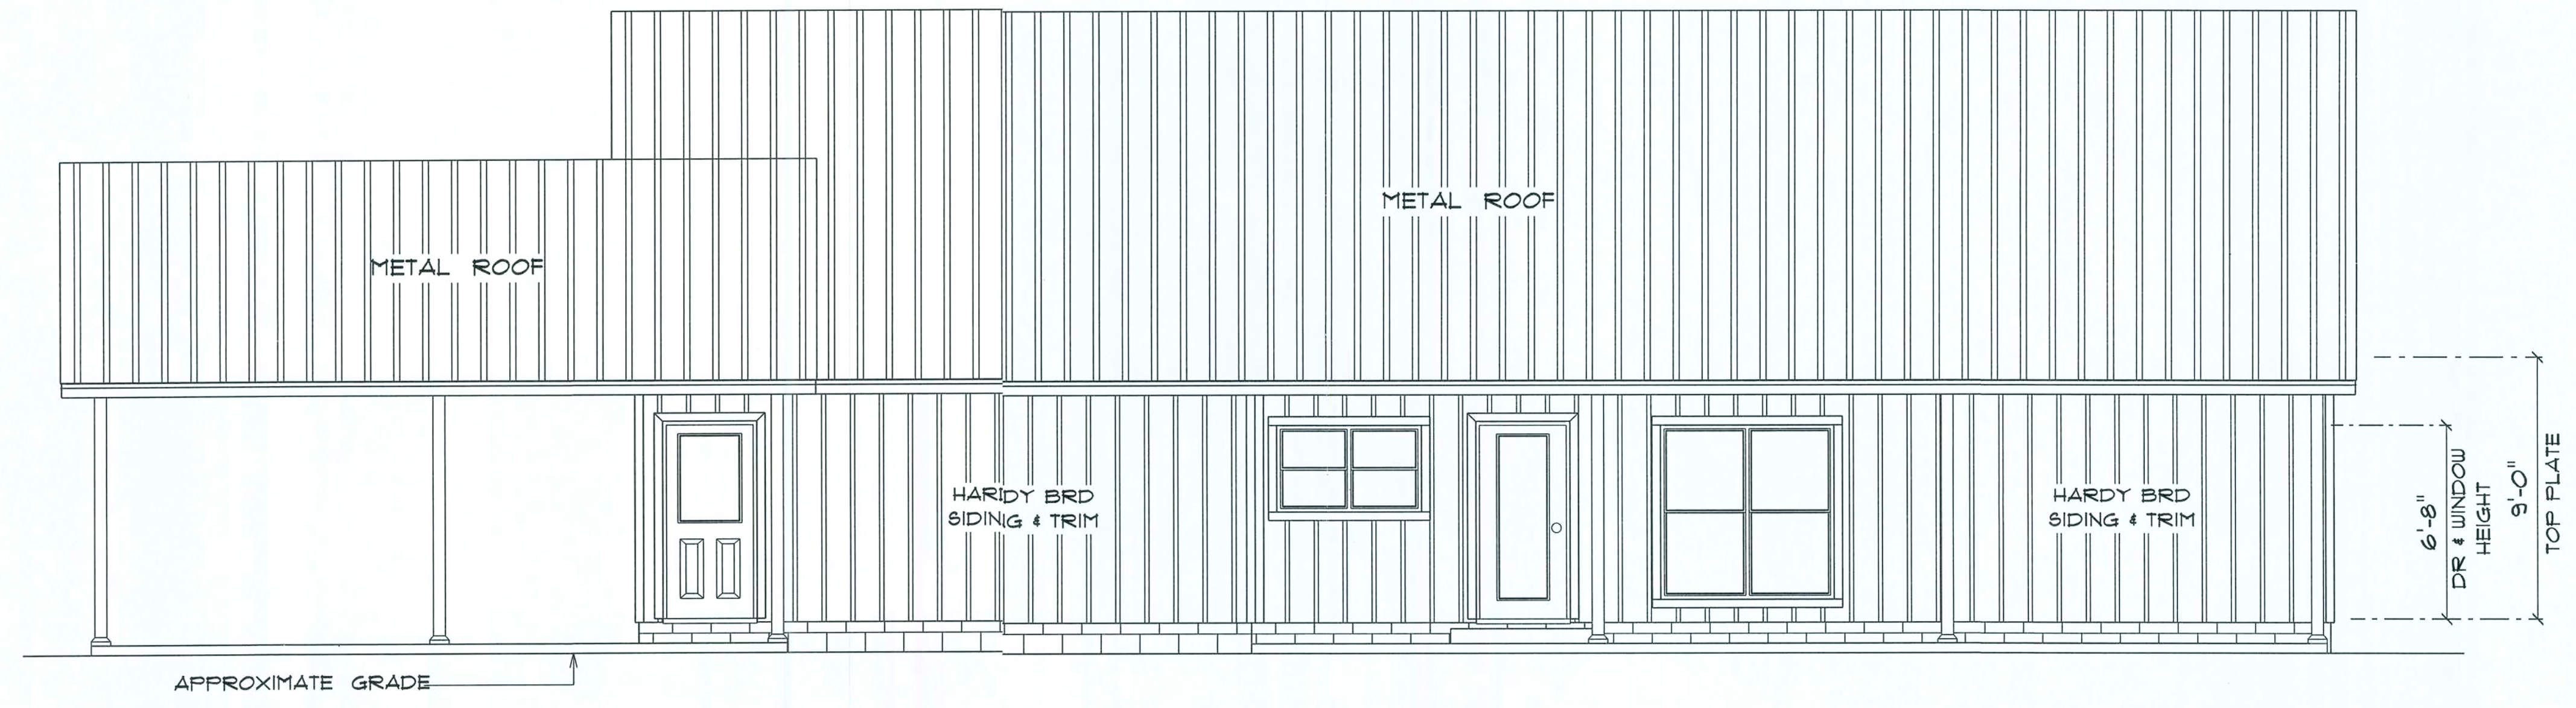

*** REAR ELEVATION ***
SCALE : 1/4" = 1'-0"

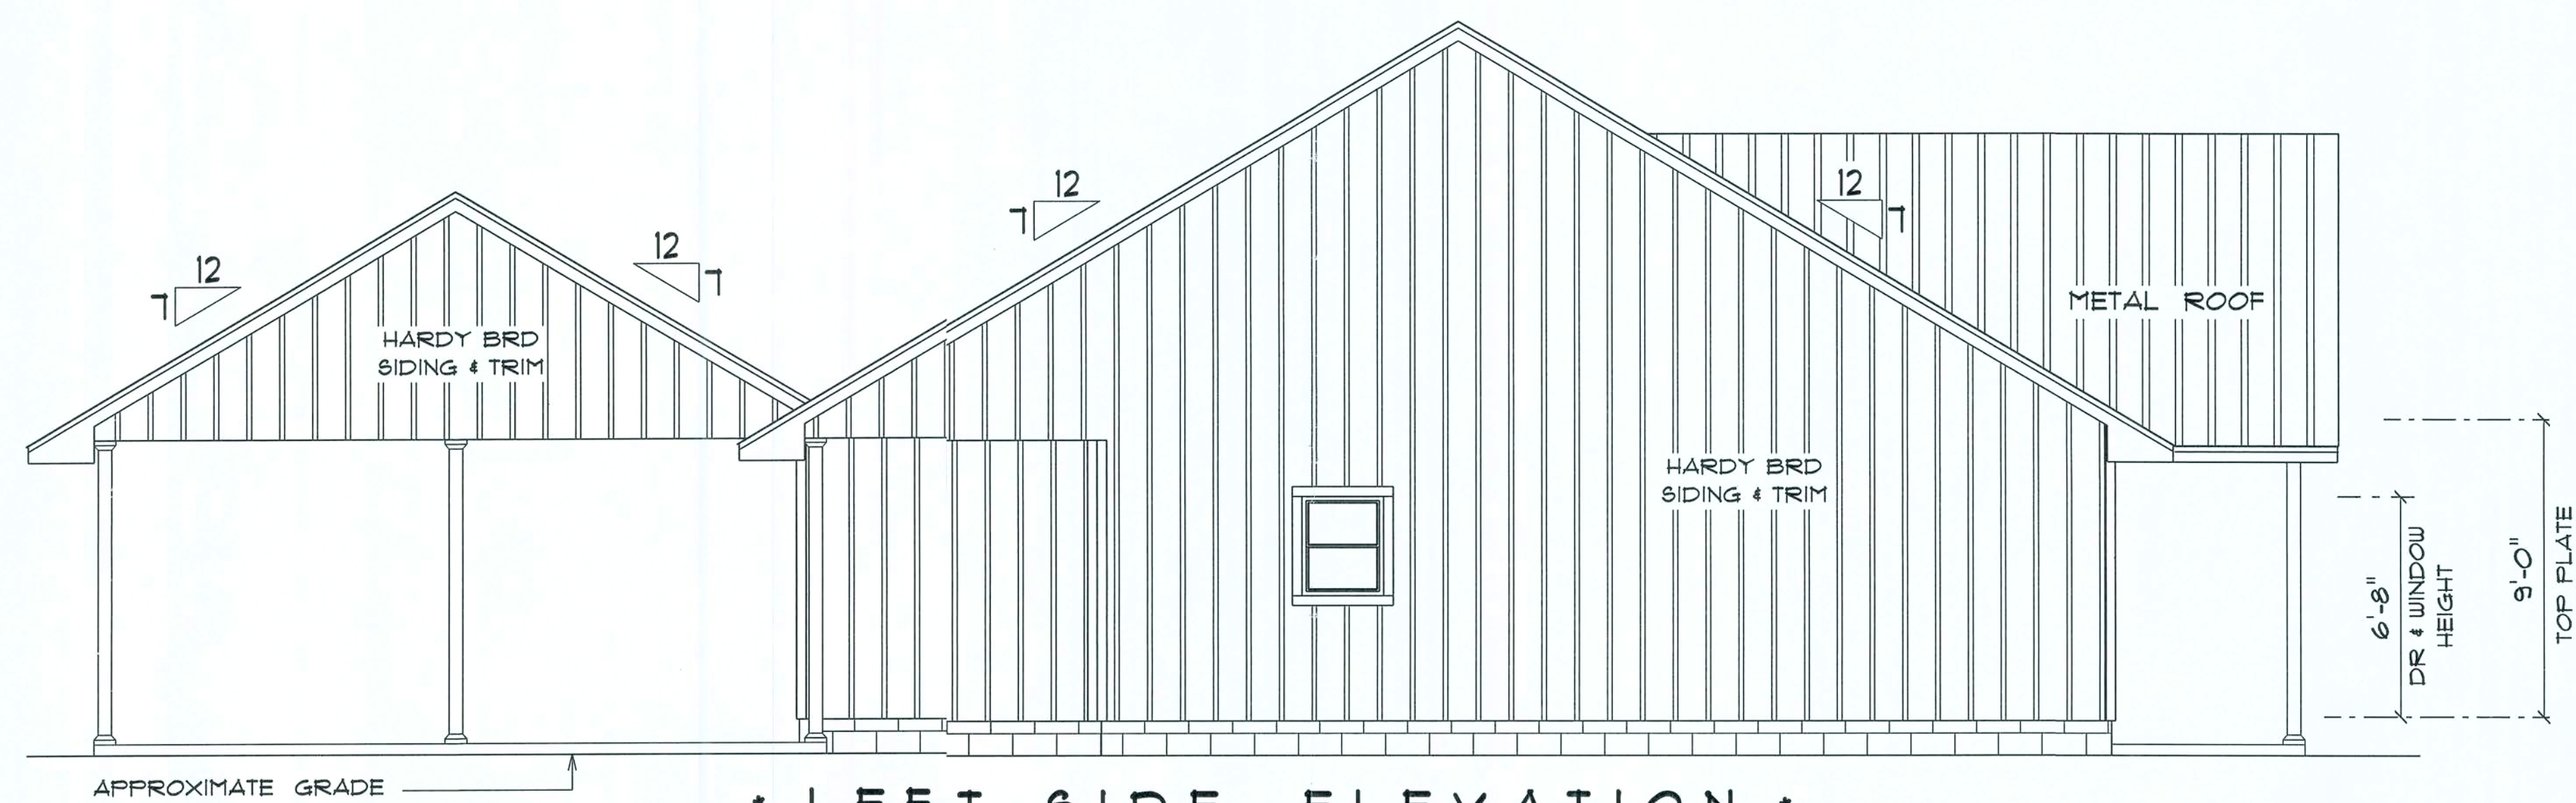

*** LEFT SIDE ELEVATION ***
SCALE : 1/4" = 1'-0"

RESIDENCE for CHRIS & TERRA JONES	
FLORIDA	
Teena M. Ruffo 2925 SW 8R 41 Lake City Florida, 32025 Cell: (386) 867-1191 Email: teenaruffo@gmail.com	
PRINTED DATE: Tuesday, October 22, 2019	
DRAWN BY: Teena M. Ruffo	CHECKED BY:
BUILDING CONTRACTOR PLUMB LEVEL CONSTRUCTION	
FINALS DATE:	
JOB NUMBER:	
DRAWING NUMBER A-3 OF 4 SHEETS	

