


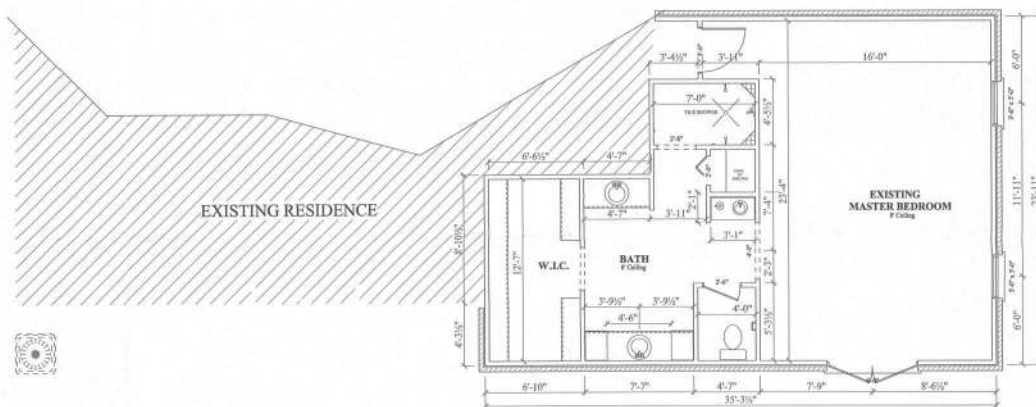

Proposed Floor Plan
SCALE: 1/4" = 1'-0"



211 SE BICKORY DR
COLUMBIA COUNTY, FLORIDA 32025
386-755-7378
WWW.ONEALCOMPANIES.COM

O'NEAL COMPANIES
O'NEAL CONTRACTING INC. CBC057550

Mr. Rick Parker
COLUMBIA COUNTY, FLORIDA
FLOOR PLAN

DATE: March 12, 2013

DRAWN BY: MD

APPROVED BY: JAC

PROJECT NO:

SHEET:

A-1