


TYPICAL WALL SECTION
SCALE: 1" = 1'-0"



FOUNDATION PLAN
SCALE: 1/4" = 1'-0"


REVISIONS
September 07, 2005

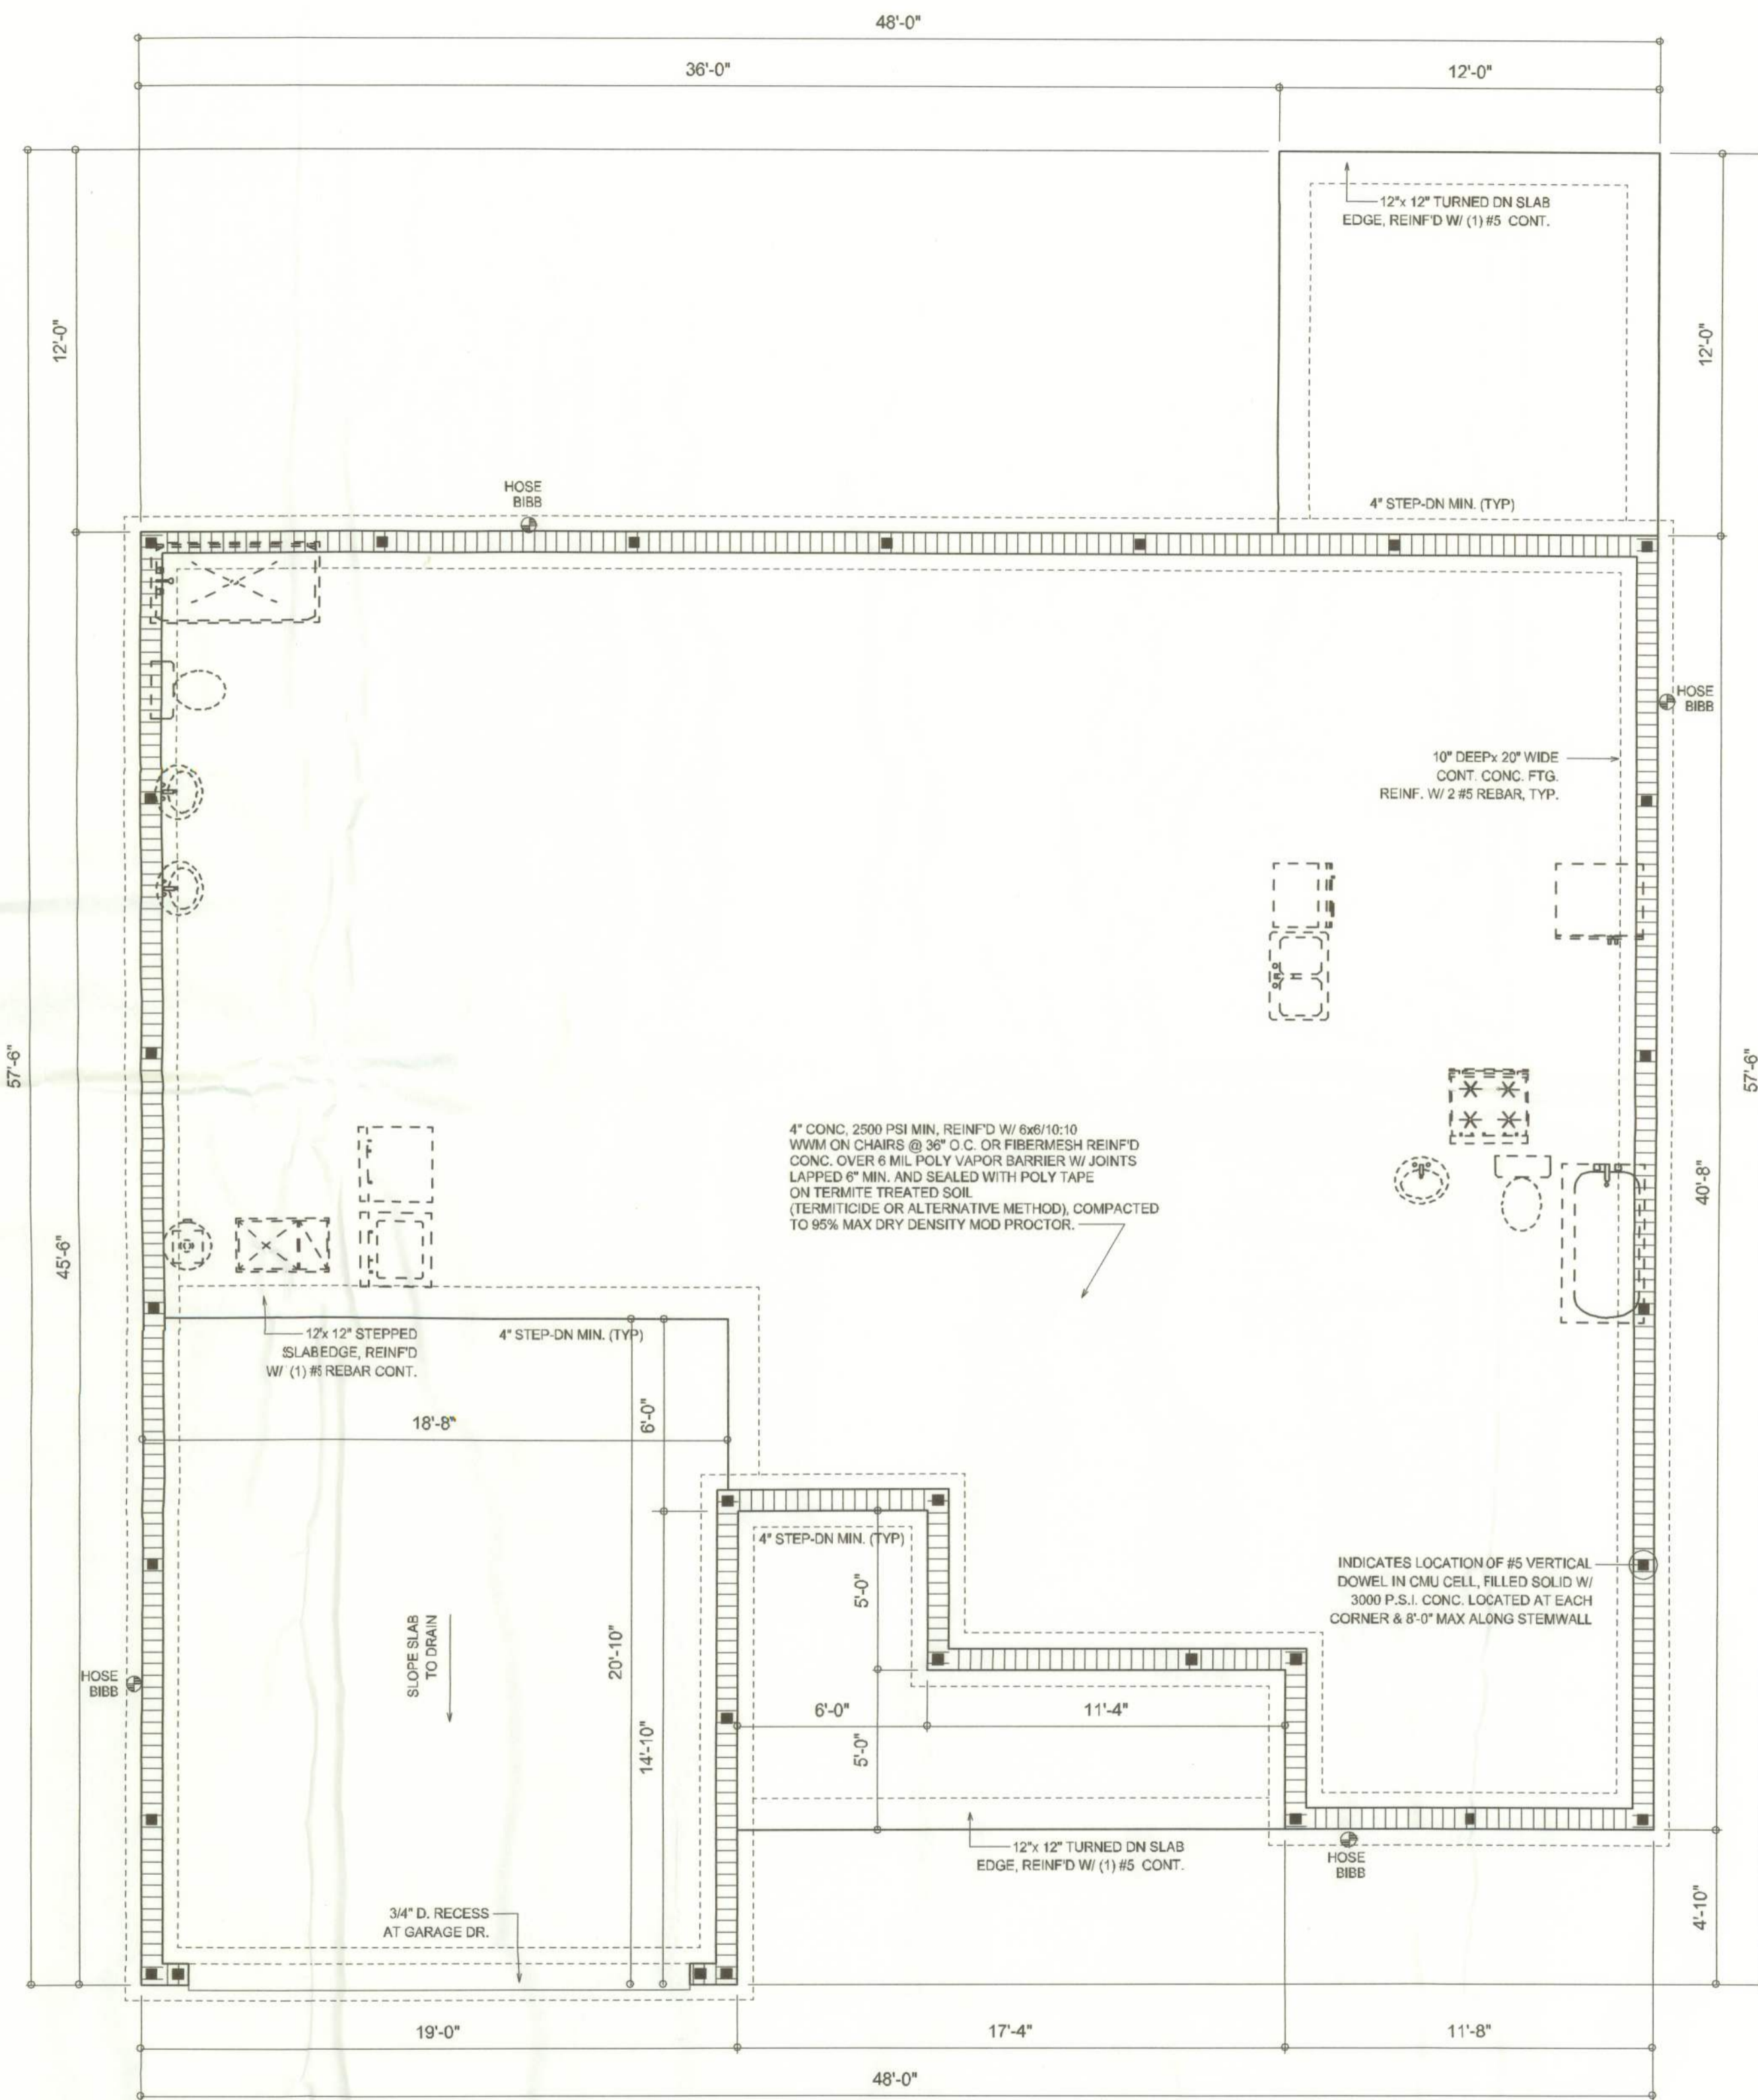

FOUNDATION PLAN
SCALE: 1/4" = 1'-0"

A SPEC HOUSE FOR:
AARON SINGLE HOMES, INC
 PROJECT ADDRESS: LEGAL: 03-4S-17-07571-000, SE CAROB GLN, SUZANNE SID LAKE CITY FLORIDA, 32025

©WILLIAM MYERS DESIGN
 P.O. BOX 1513
 LAKE CITY, FL 32056
 (386) 758-8406
 will@willmyers.net

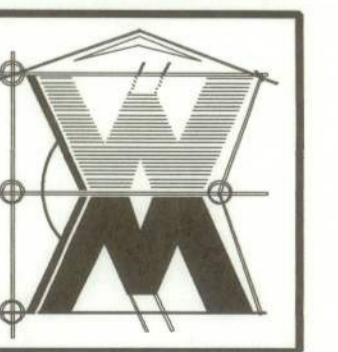

JOB NUMBER
050813

SHEET NUMBER
A.2
OF 3 SHEETS

Will Myers