



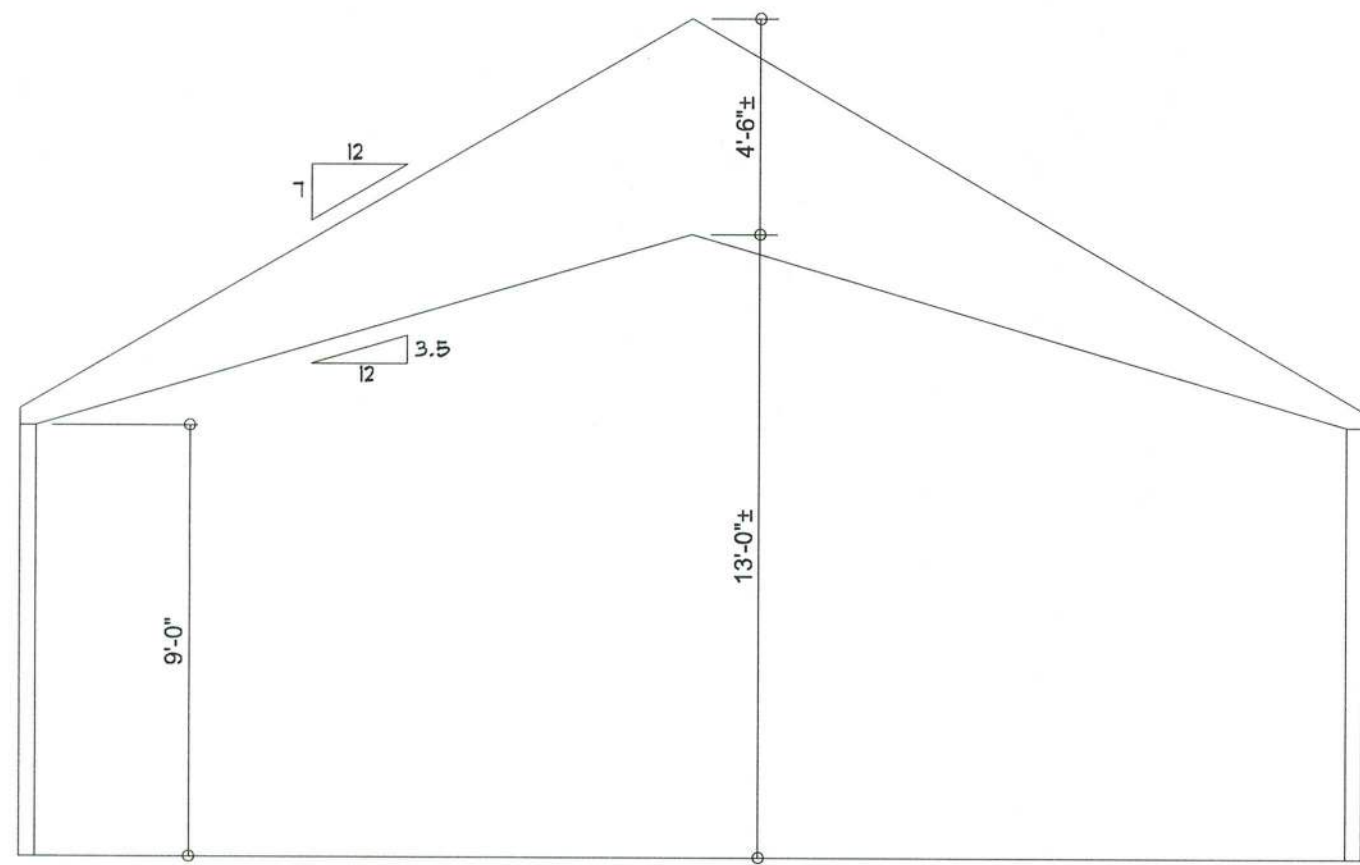

SCISSOR TRUSS OPTION

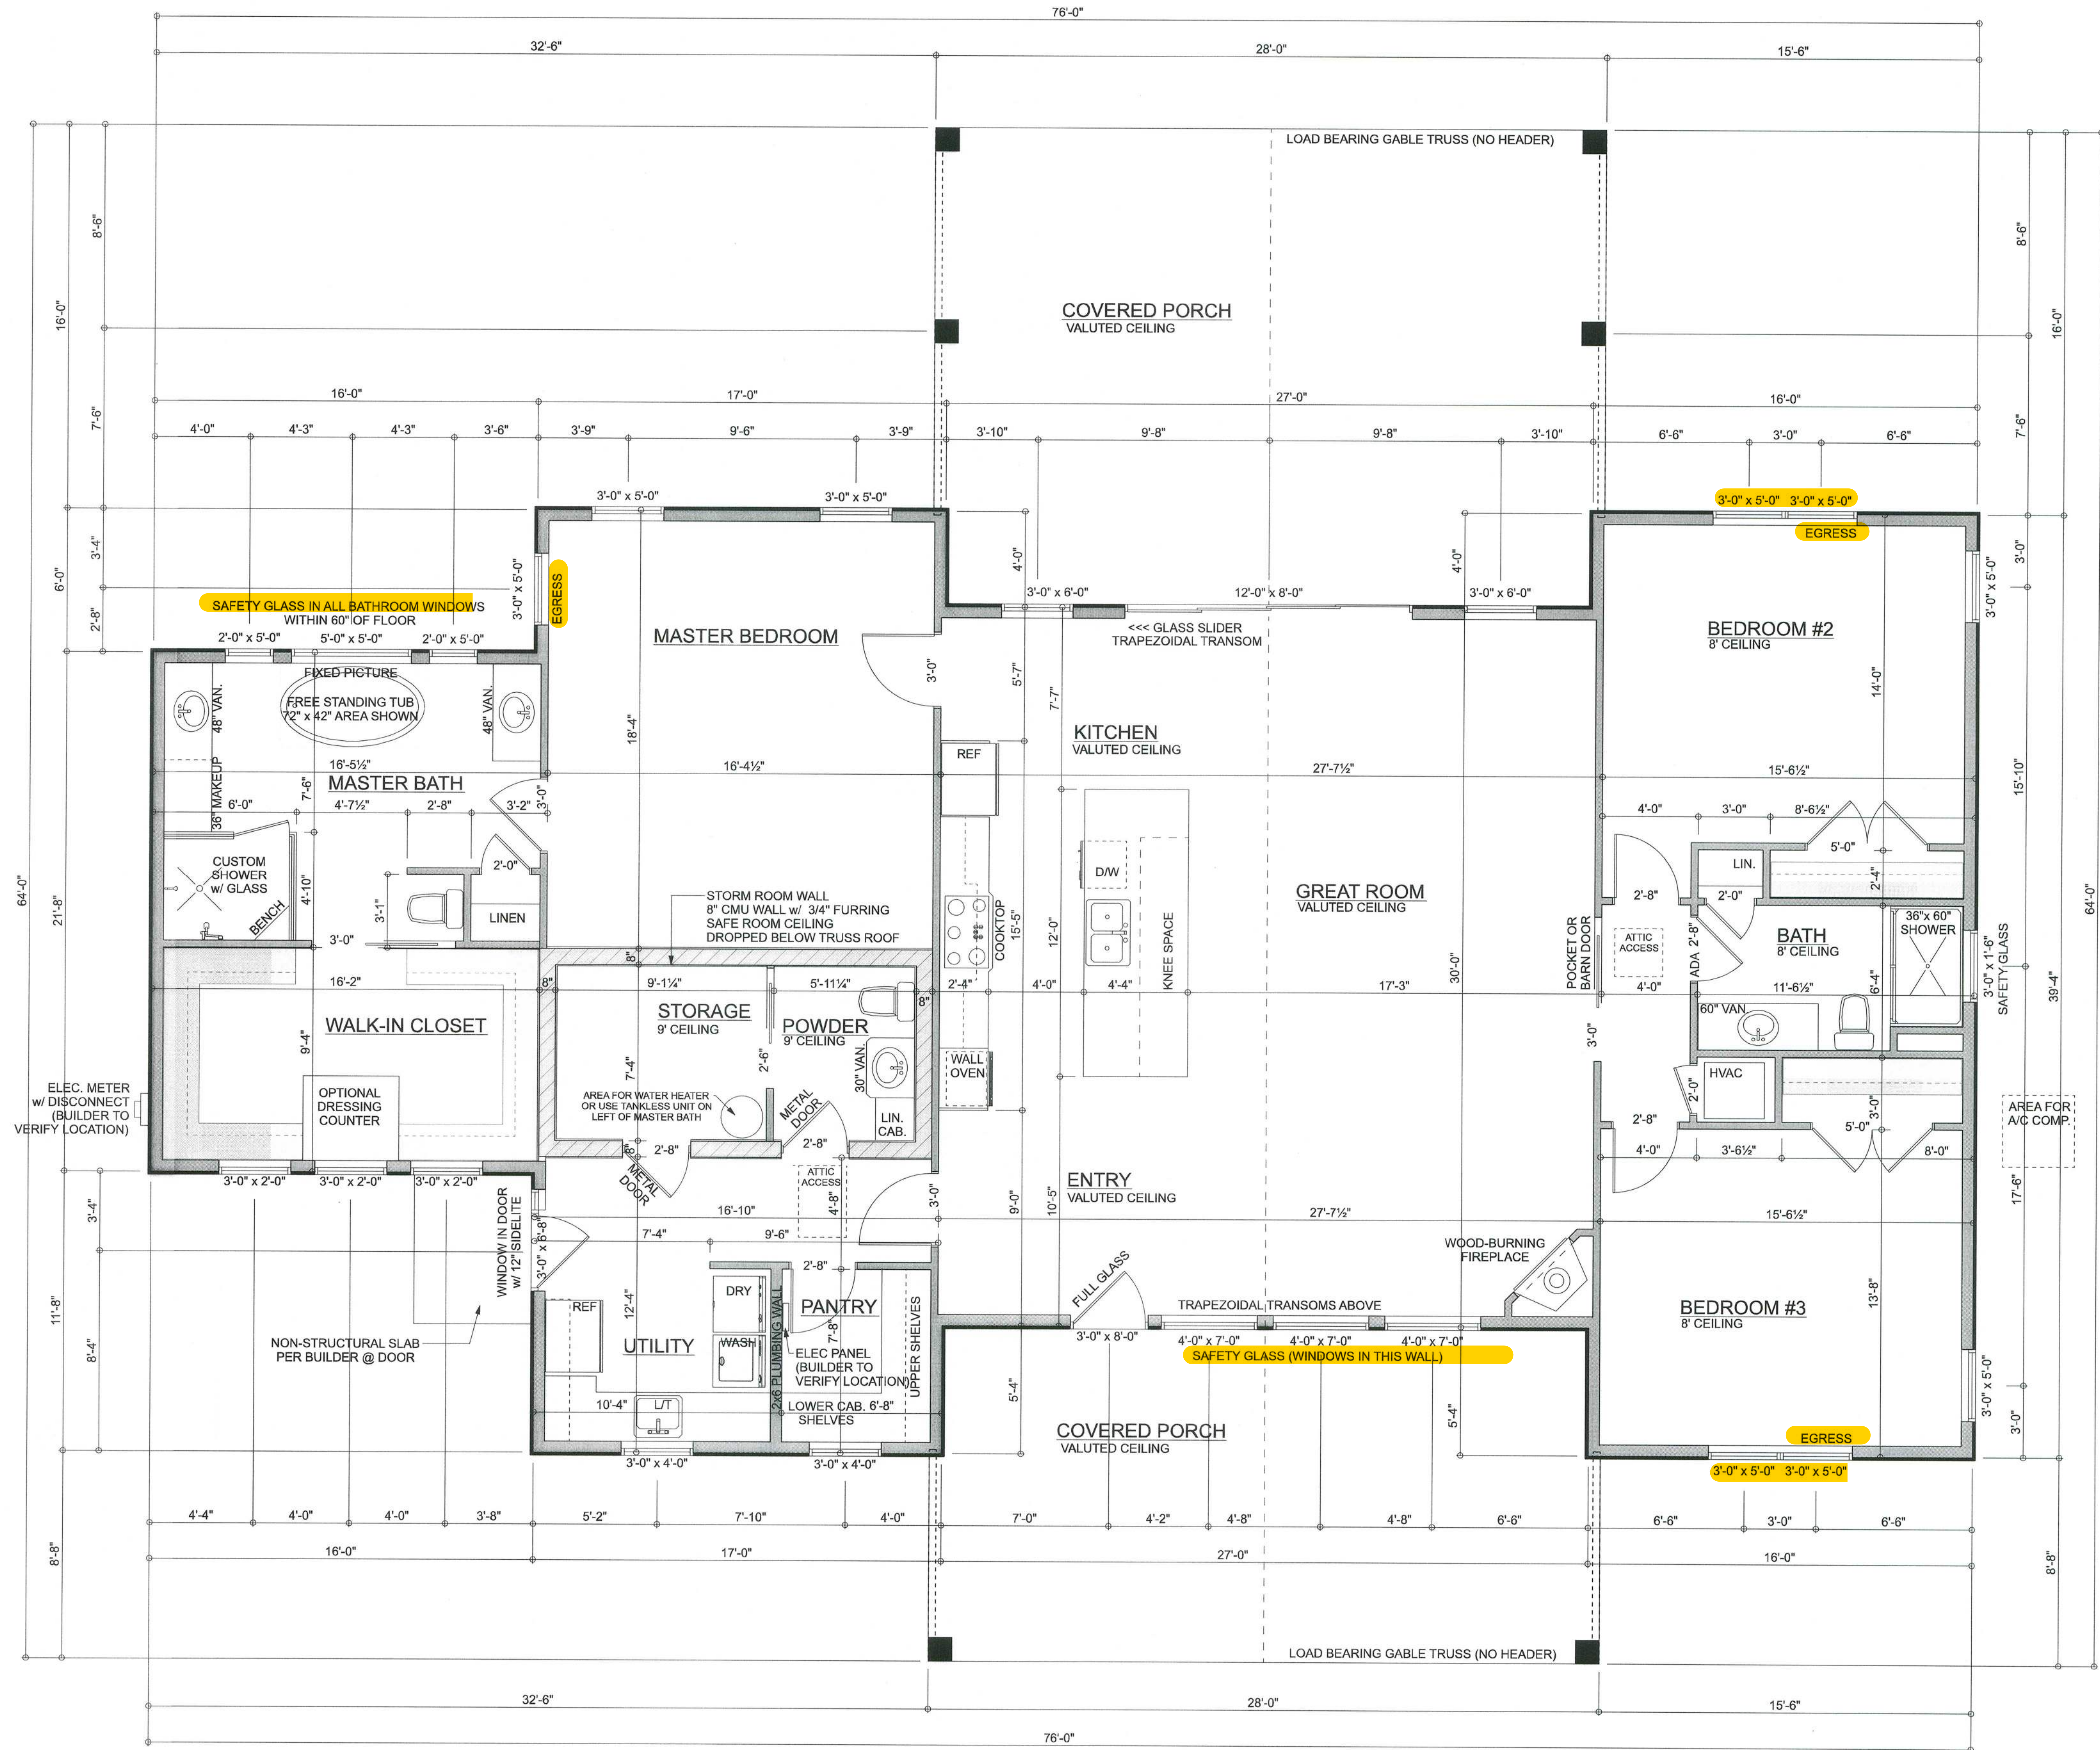

MAIN FLOOR PLAN

SCALE: 1/4" = 1'-0"

ALL CEILINGS ARE 10' FLAT UNLESS NOTED

ALL EXT. WALLS ARE 2x6 ALL INT. WALLS ARE 2x4 UNLESS NOTED

AREA TABLE:

LIVING AREA = 2455 FT2
FRONT PORCH AREA = 387 FT2
REAR PORCH AREA = 556 FT2
TOTAL AREA UNDER ROOF = 3398 FT2

Burk Residence

PROJECT ADDRESS:
BLUEBIRD LANDING COMMUNITY
845 WOODLAND AVE
FORT WHITE, FL 32025
Parcel # 31-175-17-10070-103

DIMENSIONS:
Stated dimensions supercede scaled dimensions. Refer all questions to Mark Disosway, P.E. for resolution. Do not proceed without clarification.

COPYRIGHTS AND PROPERTY RIGHTS:
Mark Disosway, P.E. hereby expressly reserves its common law copyrights and property right in these instruments of service. This document is not to be reproduced, altered or copied in any form or manner without first the express written permission and consent of Mark Disosway.

CERTIFICATION: I hereby certify that I have examined this plan, and that the applicable portions of the plan, relating to wind engineering comply with the 6th Edition Florida Building Code Residential (2017) to the best of my knowledge.

LIMITATION: This design is valid for one building, at specified location.

MARK DISOSWAY P.E. 53915



Mark Disosway P.E.
163 SW Midtown Place
Suite 103
Lake City, Florida 32025
386.754.5419
disoswaydesign@gmail.com

JOB NUMBER:
190775

#2
OF 6 SHEETS