


8)

SITE PLAN FOR: MICHAEL F. & DIANE J. OTERO

PROPERTY ID: 04-78-17-09889-014

SW BARNEY ROAD, HIGH SPRINGS, COLUMBIA COUNTY

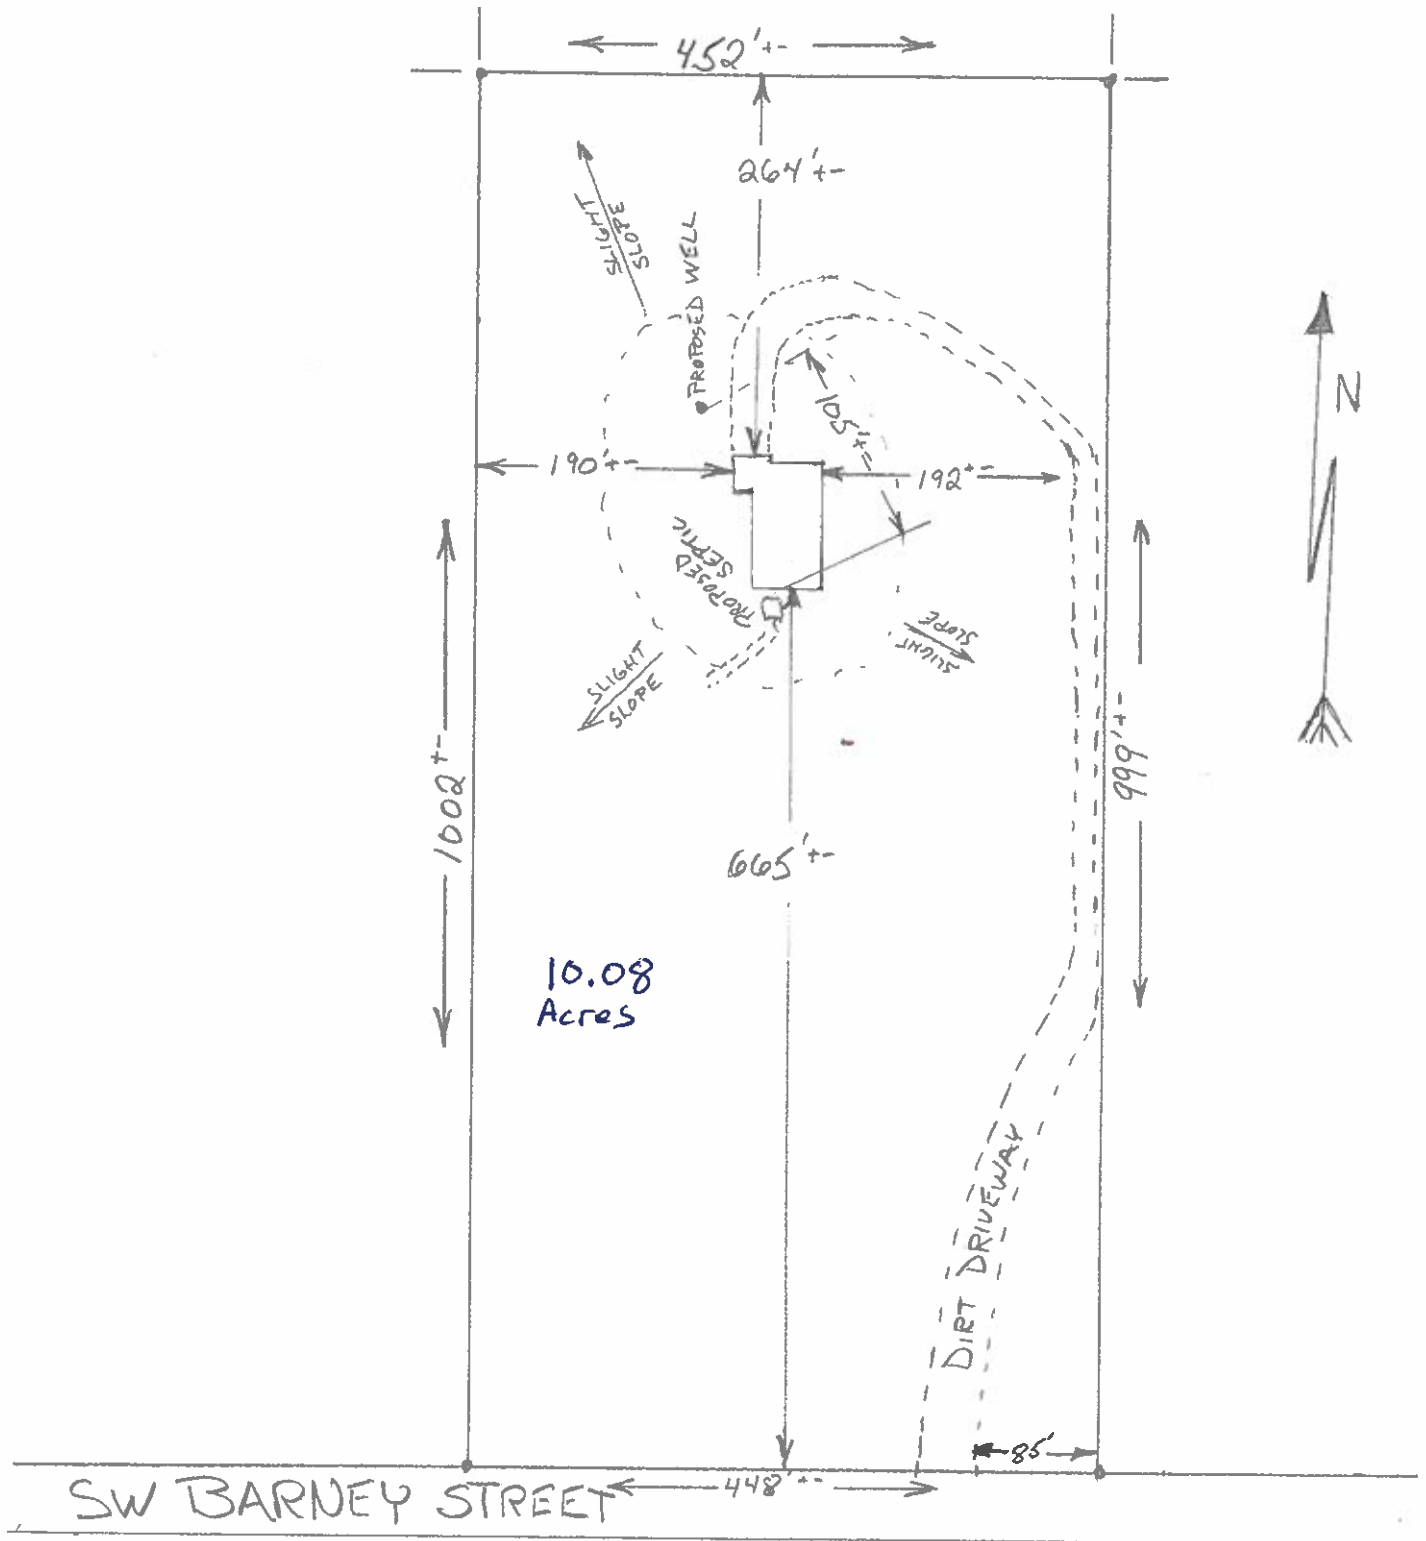

DRAWN BY: ERKINGER CONSTRUCTION CO.