




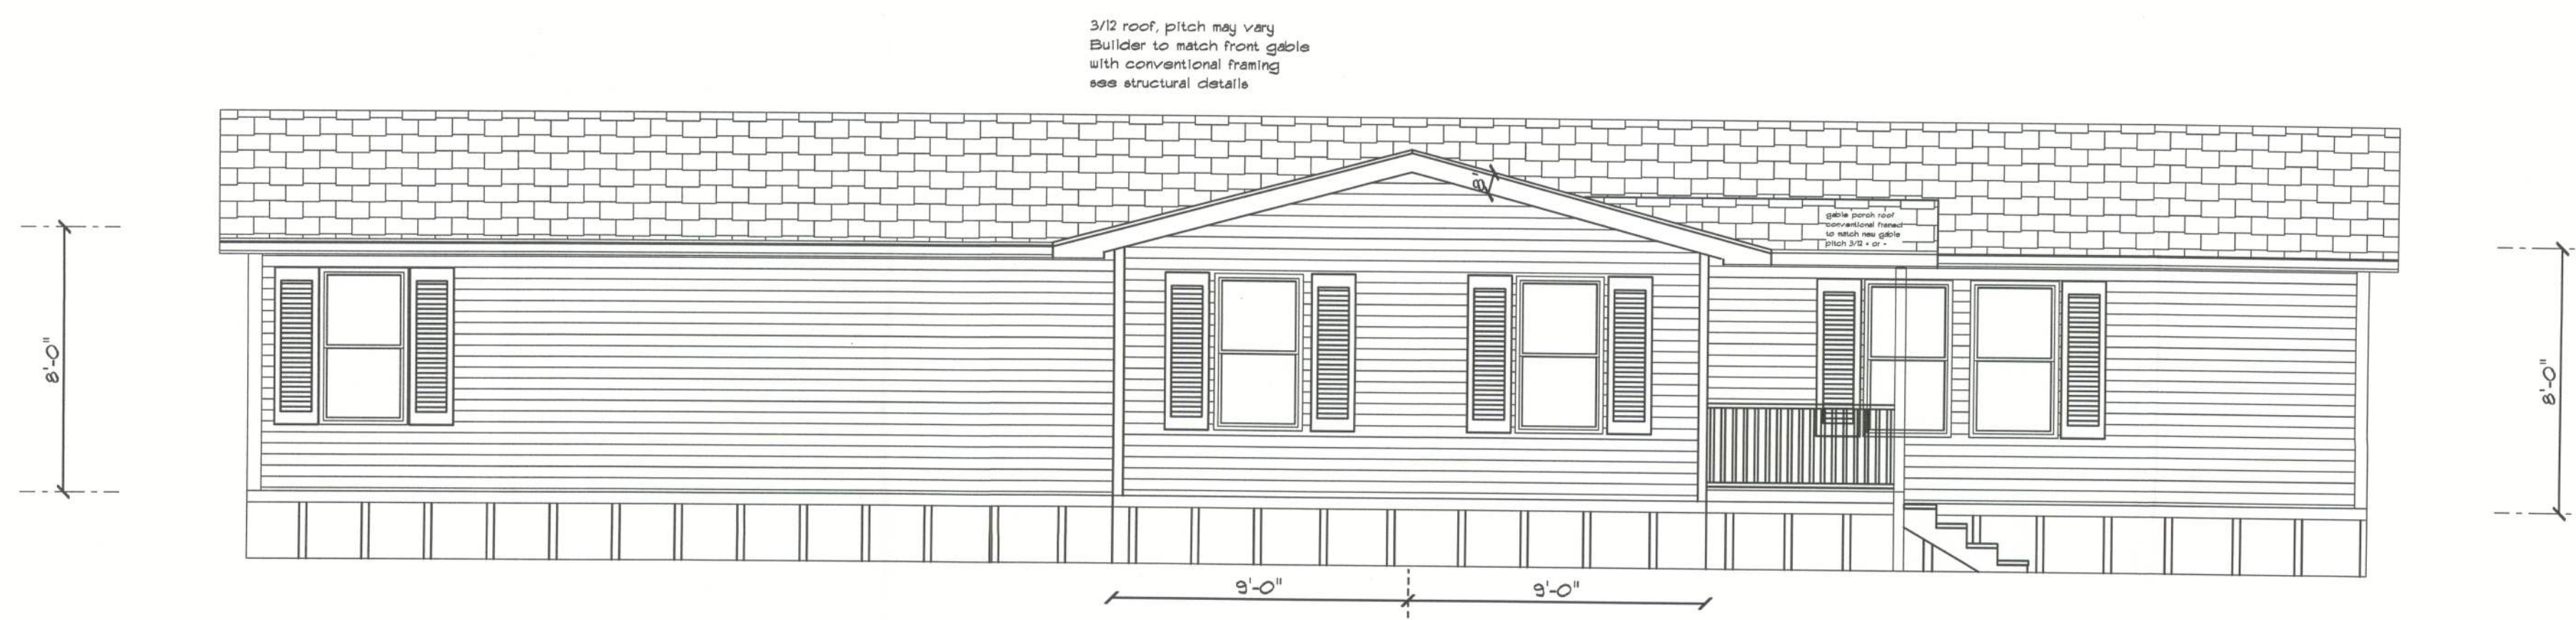

NEW FRONT ELEVATION

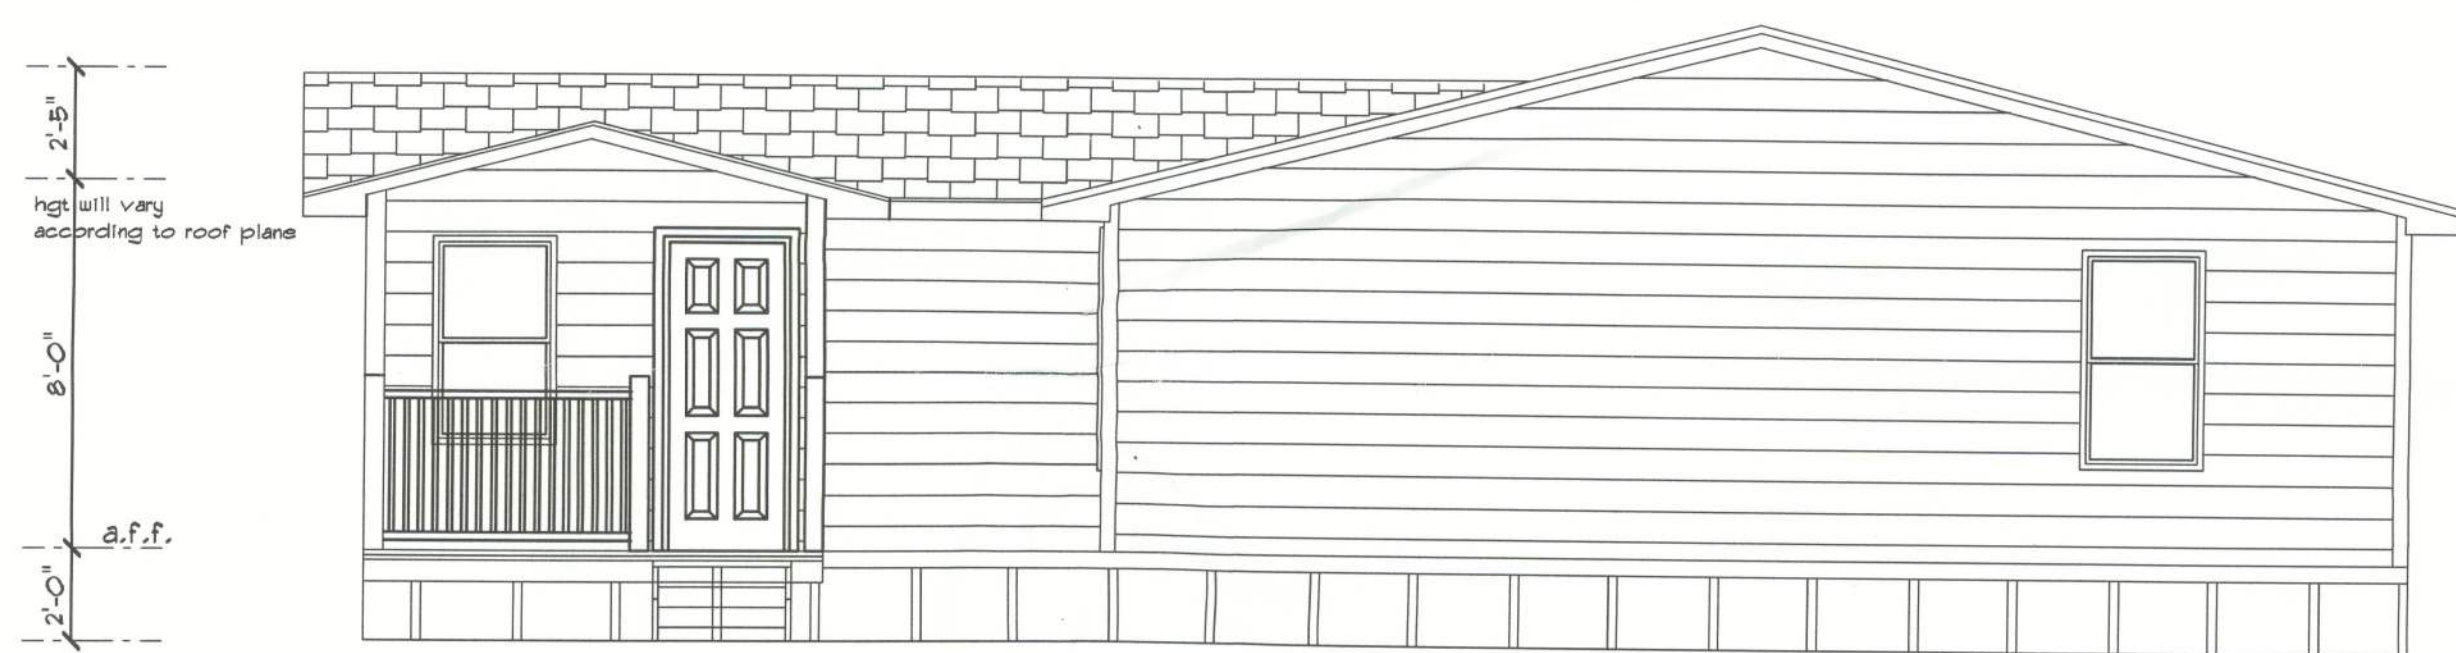

RIGHT ELEVATION

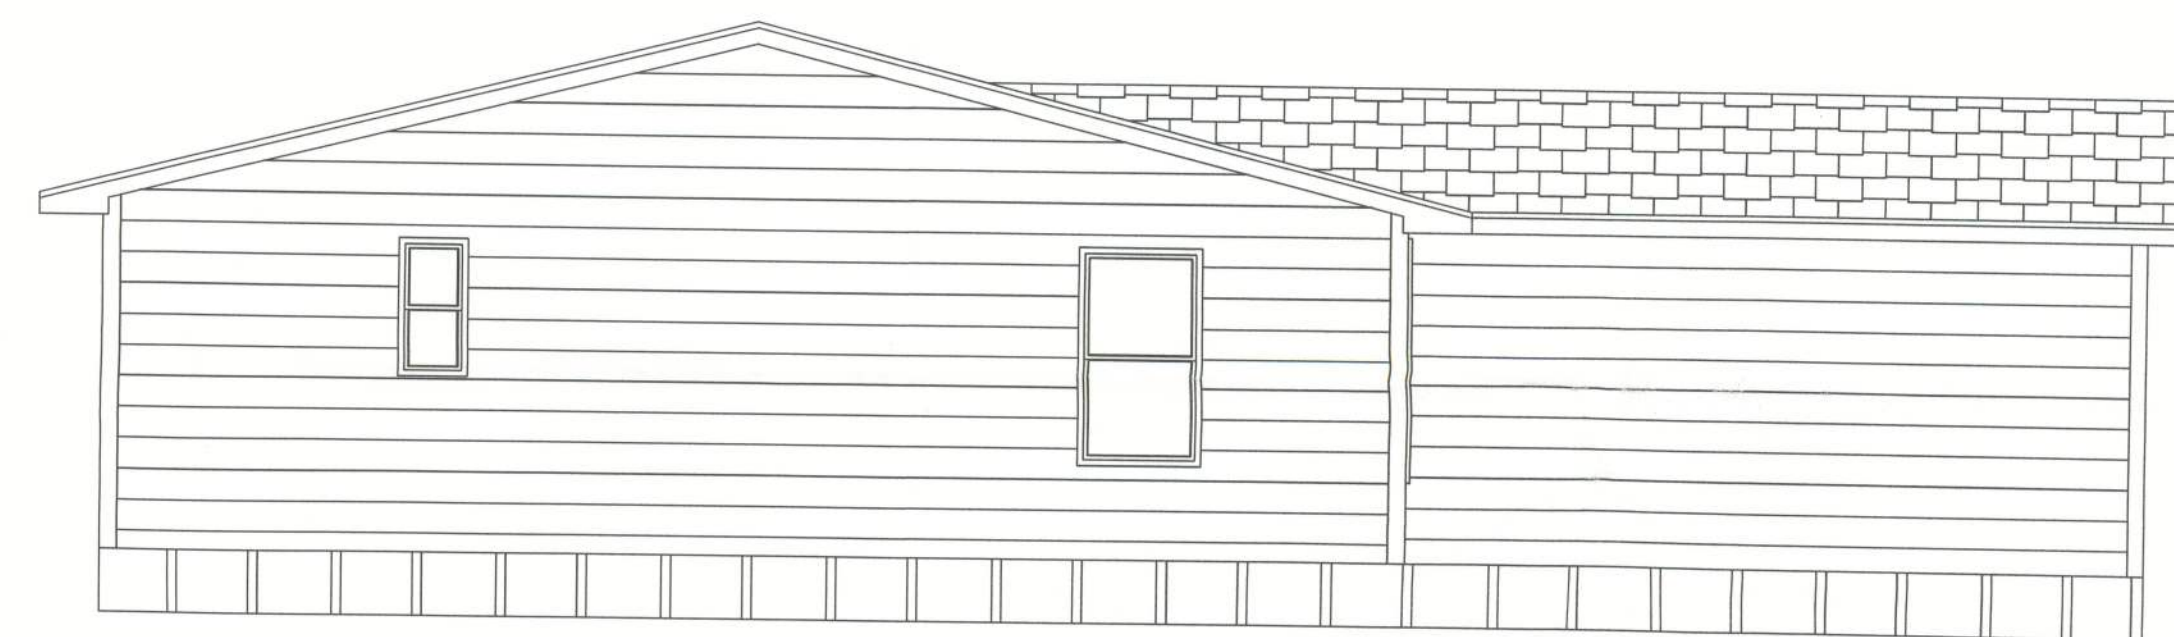

LEFT ELEVATION



EXISTING FRONT ELEVATION

REVISIONS

SOFTPLAN
ARCHITECTURAL DESIGN SOFTWARE

NC
NICHOLAS PAUL
GEISLER
ARCHITECT
NICHOLAS GEISLER ARCHITECTS
1228 NW 15th Ave, Suite 104
Lake City, FL 32225
386-529-1131, 32255
386-529-1131

DATE:

COMM:

AR0007005

**DON REED
CONSTRUCTION**

**NANCY SPIVEY JORDAN
ADDITION**

ADDRESS:
121 SE BRANDON DR
LAKE CITY
Columbia County, Florida

PRINTED DATE:
April 07, 2010

DRAWN BY:
JOHN F BENZ
386-466-6130
386-288-0746

FINALS DATE:
05 / Dec / 05

JOB NUMBER:
20100401

SHEET NUMBER:

A2- ELEVATIONS