


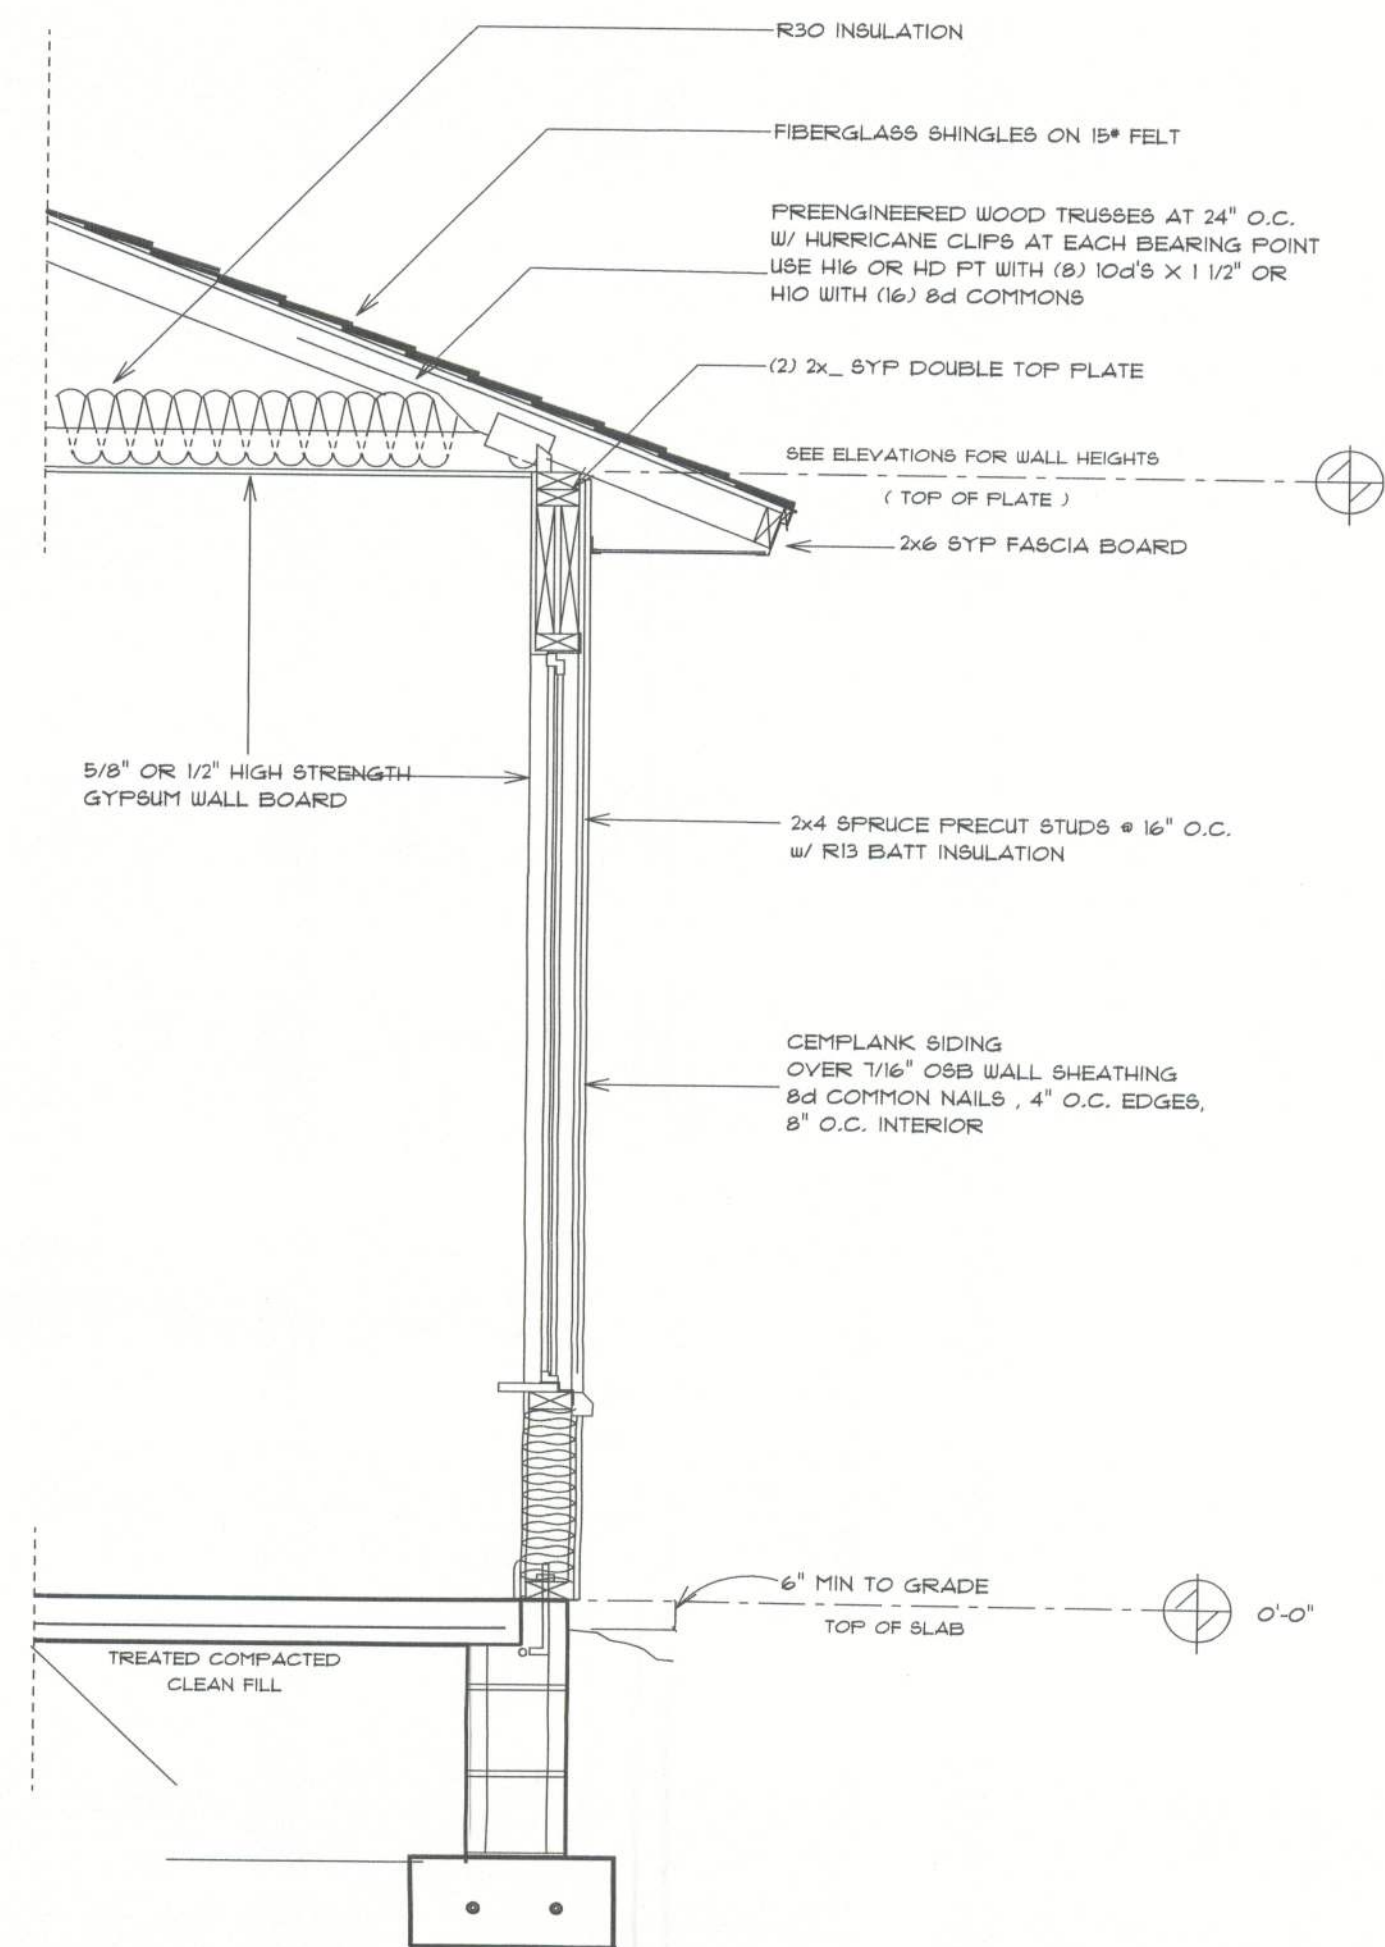

TYPICAL WALL SECTION
2 X 4 STUD WALL W/ SIDING

AREA SUMMARY	
LIVING AREA	1871.7 SF
CARPORT	520.9 SF
PORCHES	414.0 SF
TOTAL AREA	2812.6 SF

ROOF PLAN
SCALE: 1/4"=1'-0"

NEW SPEC HOME FOR:
THORNWOOD LOT 15

FIRST IMPRESSIONS
ARCHITECTURAL DESIGN, LLC
DESIGNER: BRIAN CRAWFORD
PHONE: (386) 755-8887

DATE:

CHECKED BY:

SHEET NUMBER

A-3

OF 4 SHEETS