




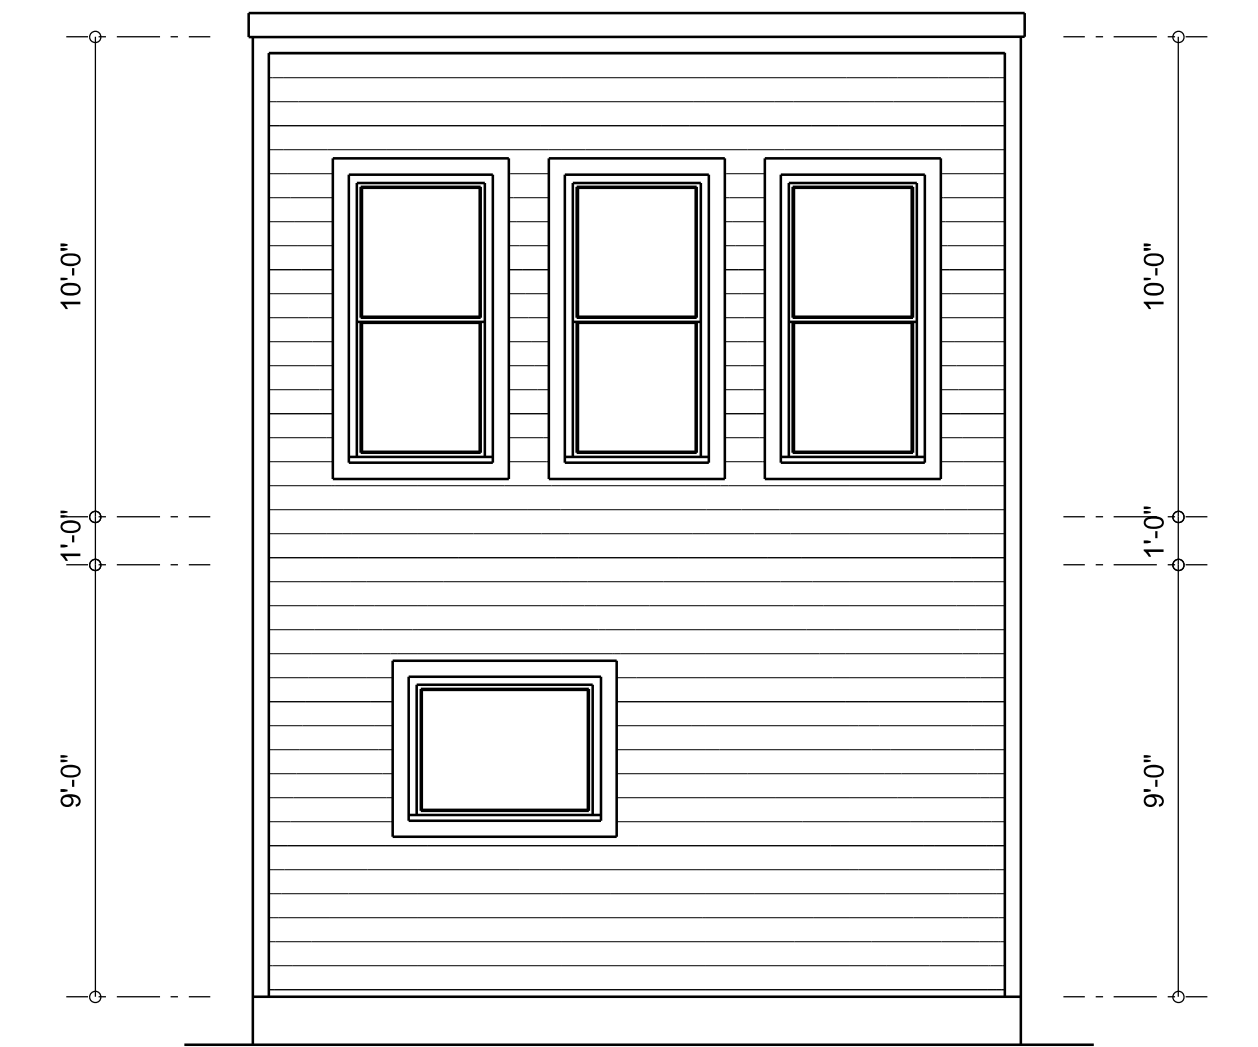


REAR ELEVATION
SCALE: 1/4" = 1'-0"

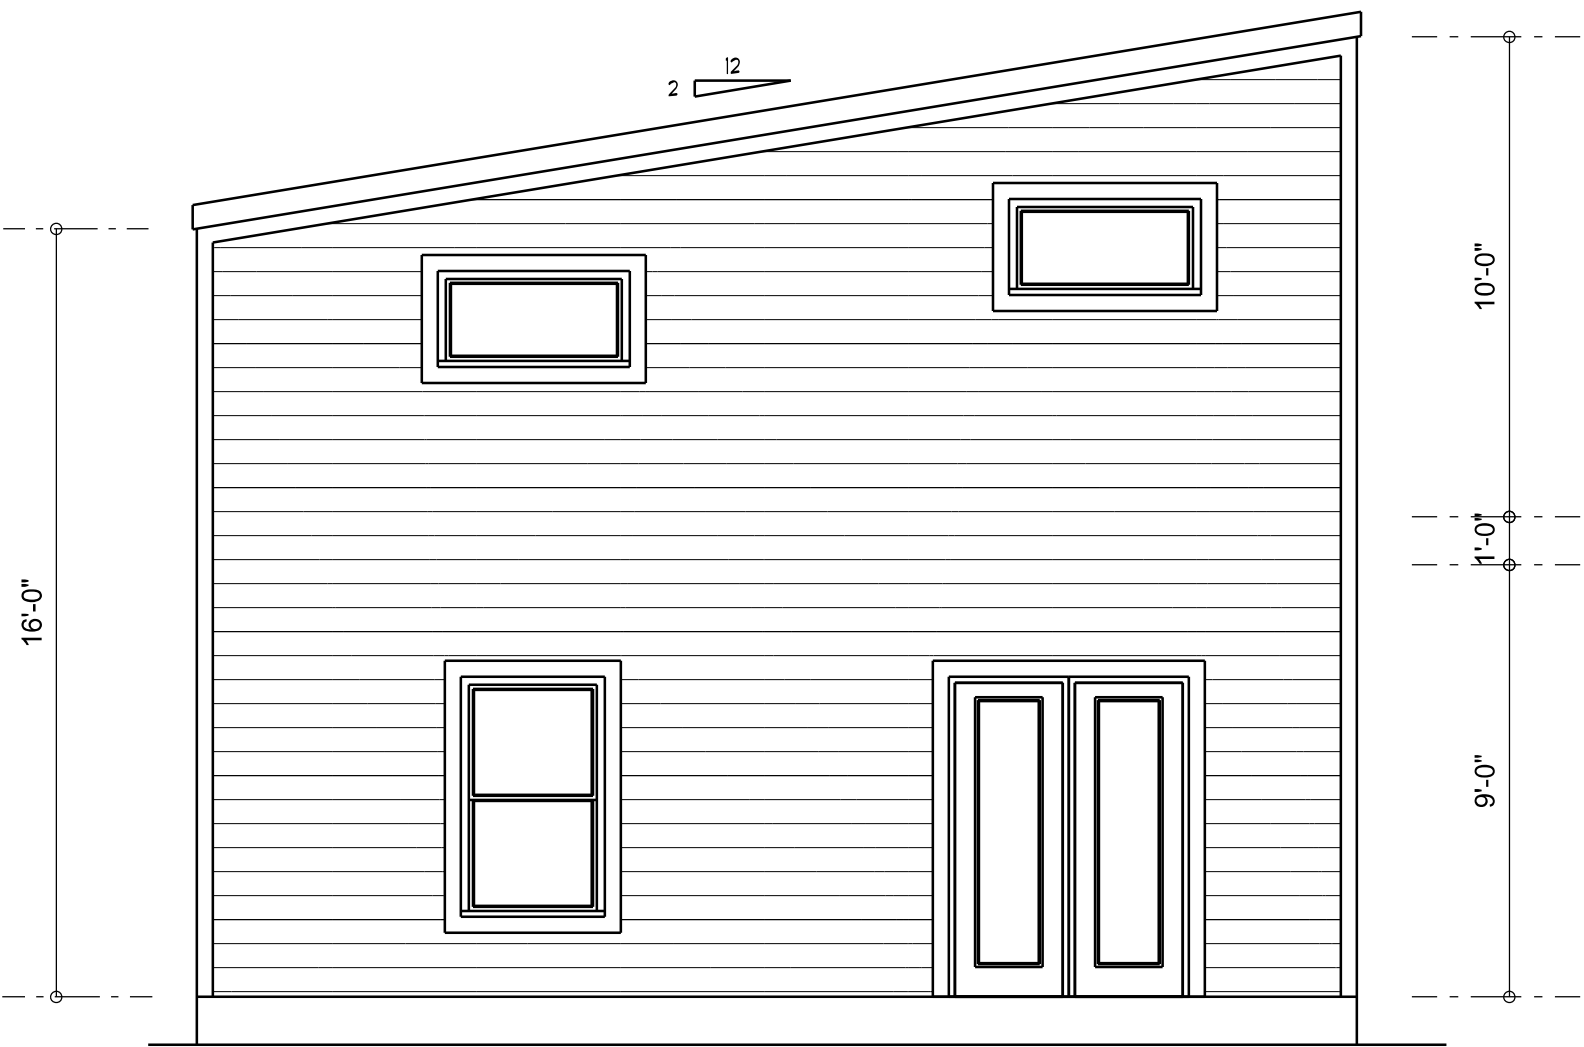


RIGHT ELEVATION
SCALE: 1/4" = 1'-0"

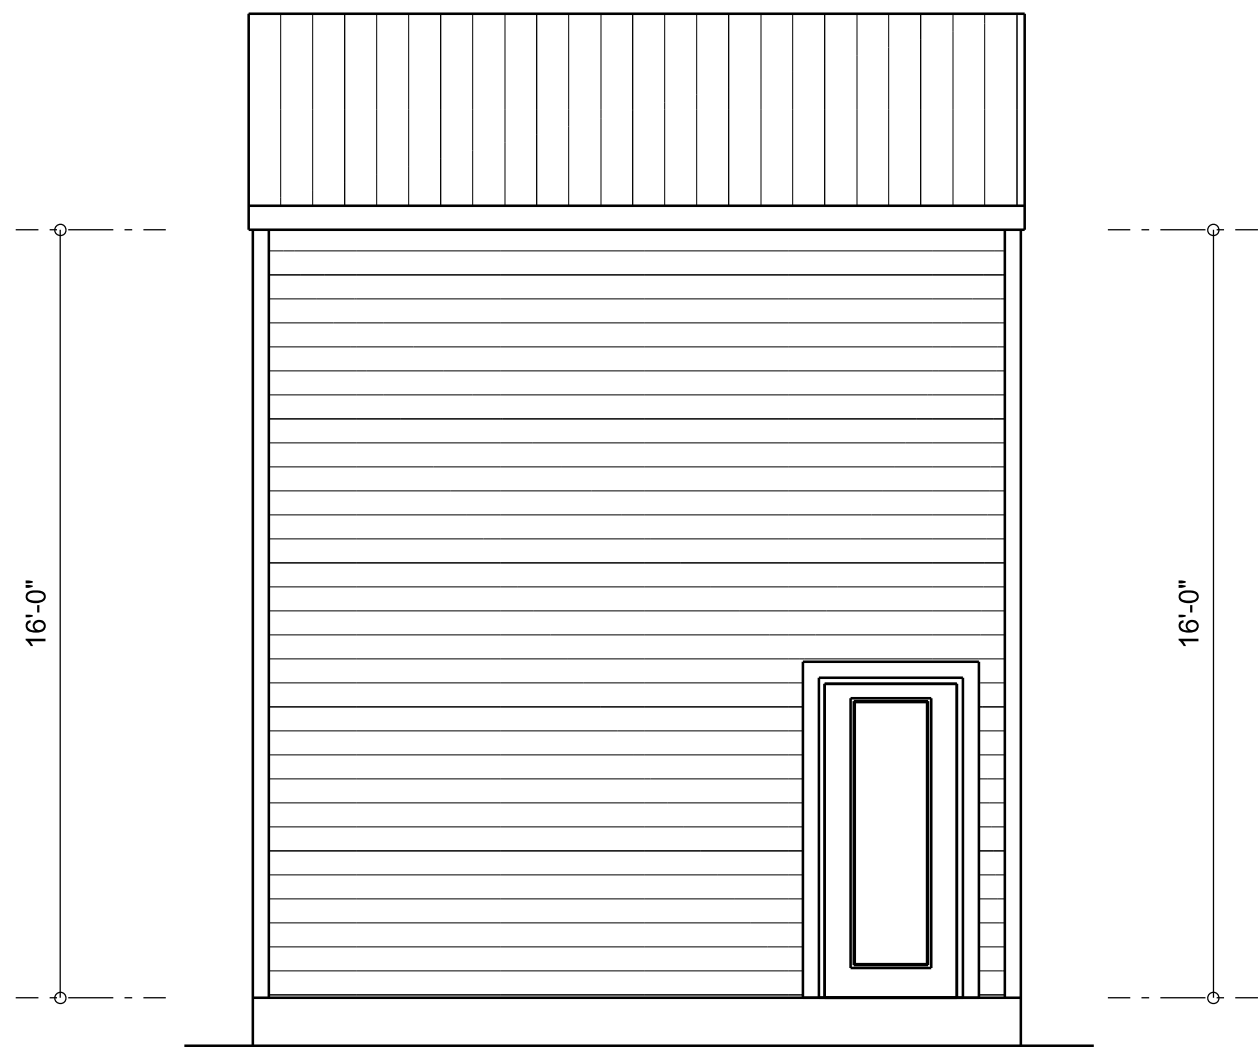

FRONT ELEVATION
SCALE: 1/4" = 1'-0"

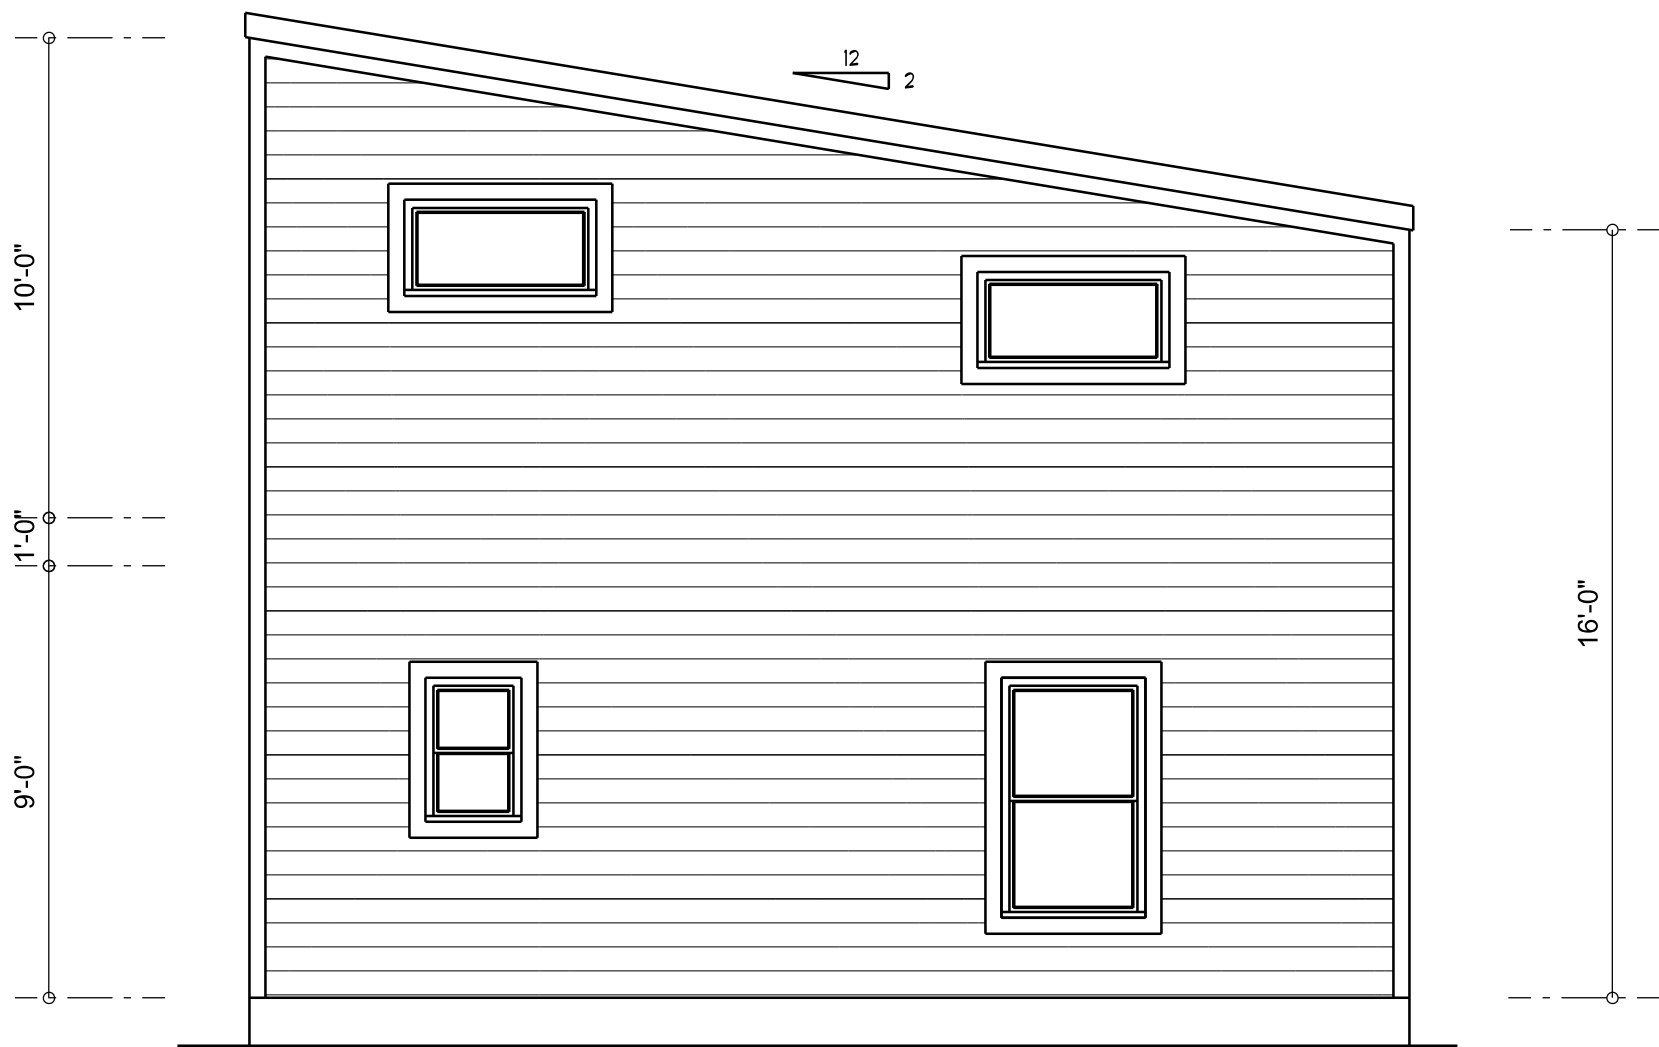


LEFT ELEVATION
SCALE: 1/4" = 1'-0"

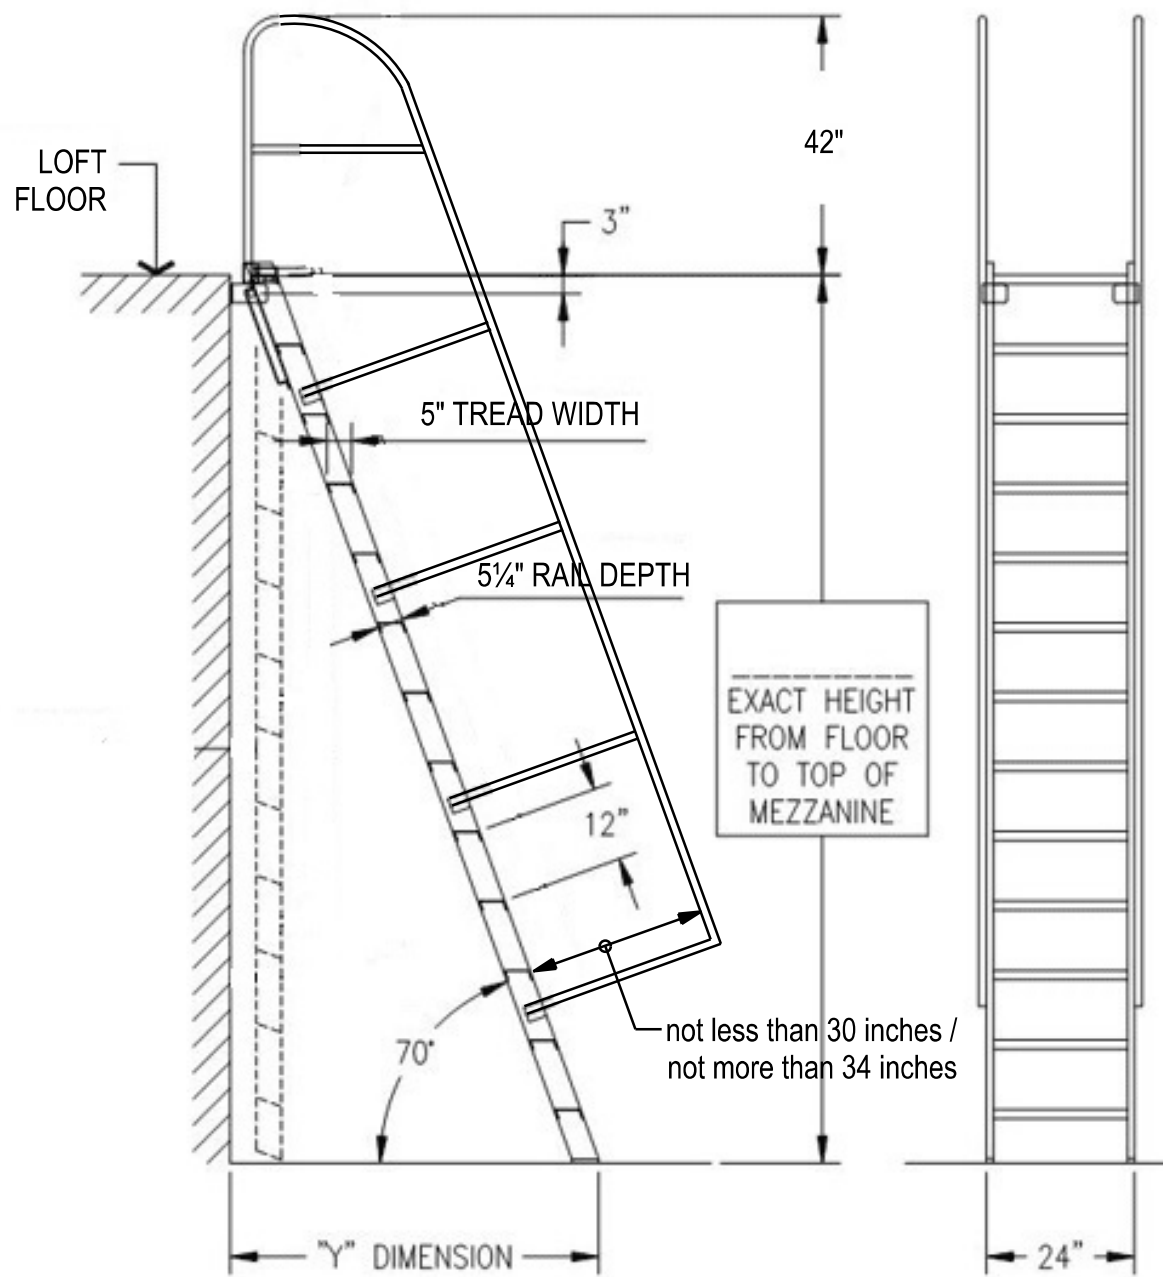


SHIPS LADDER DETAIL
SCALE: NOT TO SCALE

AREA SUMMARY		
LIVING	384	S.F.
LOFT	160	S.F.
LIVING AREA	544	S.F.

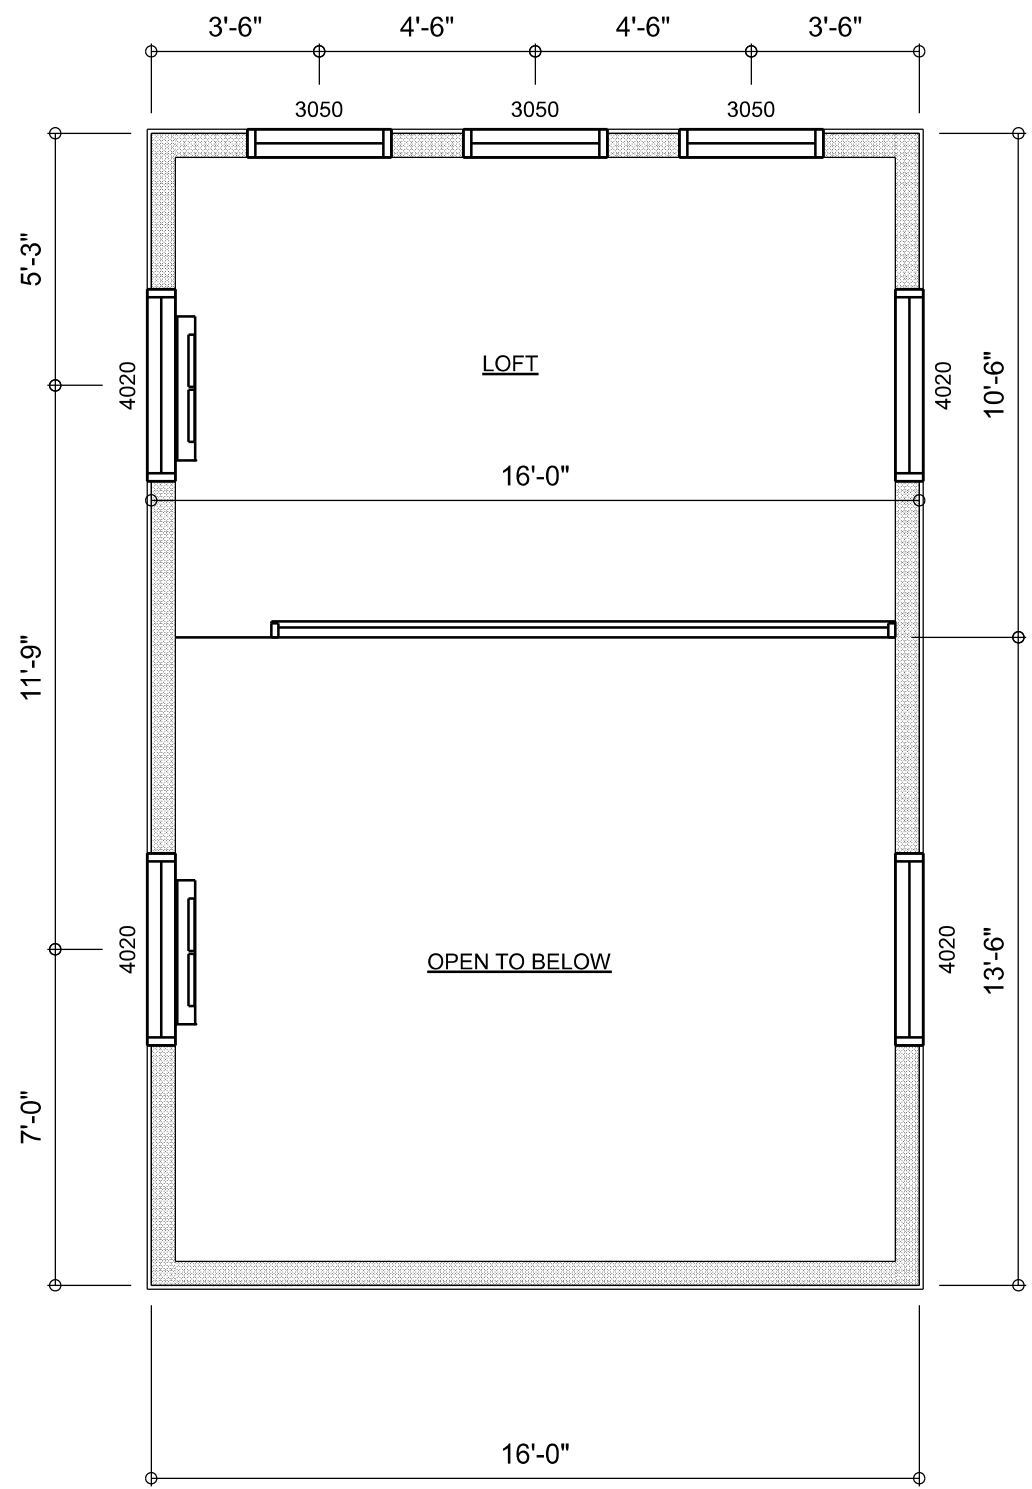

DIMENSIONED 2ND FLOOR PLAN
SCALE: 1/4" = 1'-0"

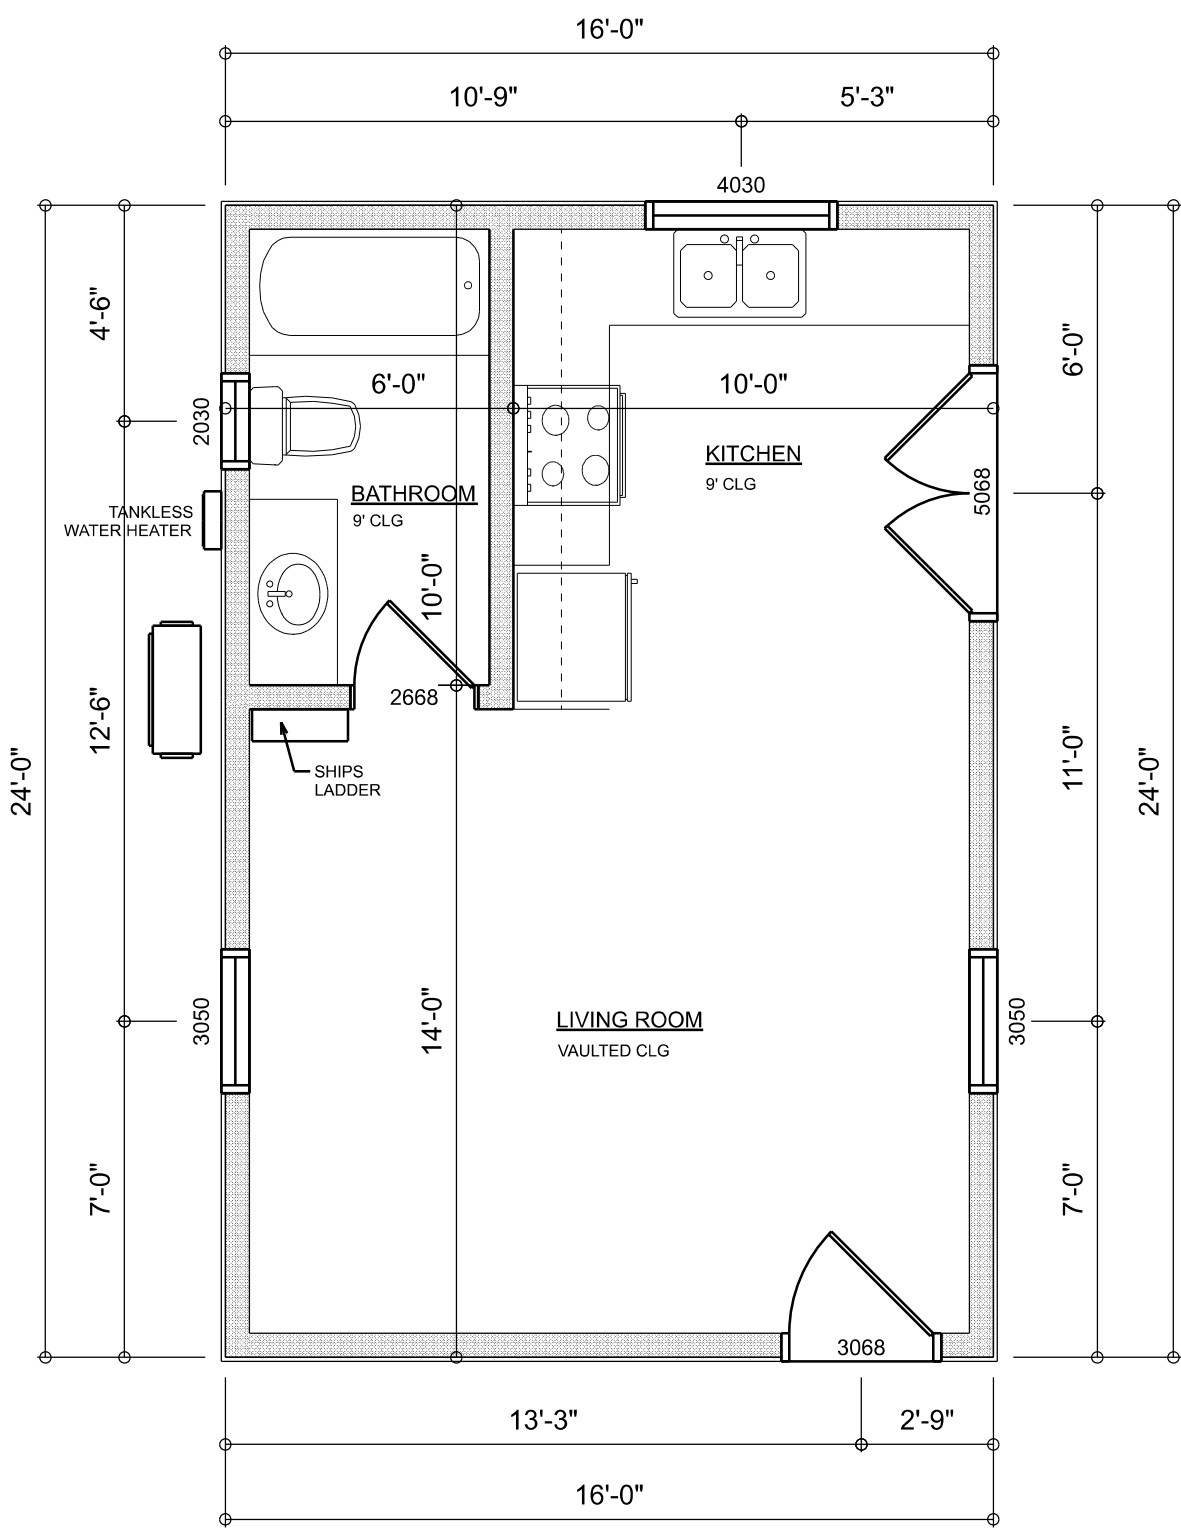

DIMENSIONED 1ST FLOOR PLAN
SCALE: 1/4" = 1'-0"

REVISIONS SCHEDULE	

STEPHEN LAMBERT
SW LENVIL LANE, LAKE CITY, FLORIDA 32024

RIDGEPOINT
DESIGN

818 WEST DUVAL STREET, LAKE CITY, FLORIDA 32055
P: 386-288-1188
E: RIDGEPOINTDESIGN@GMAIL.COM

SHEET NUMBER
A.1
OF 2 SHEETS