

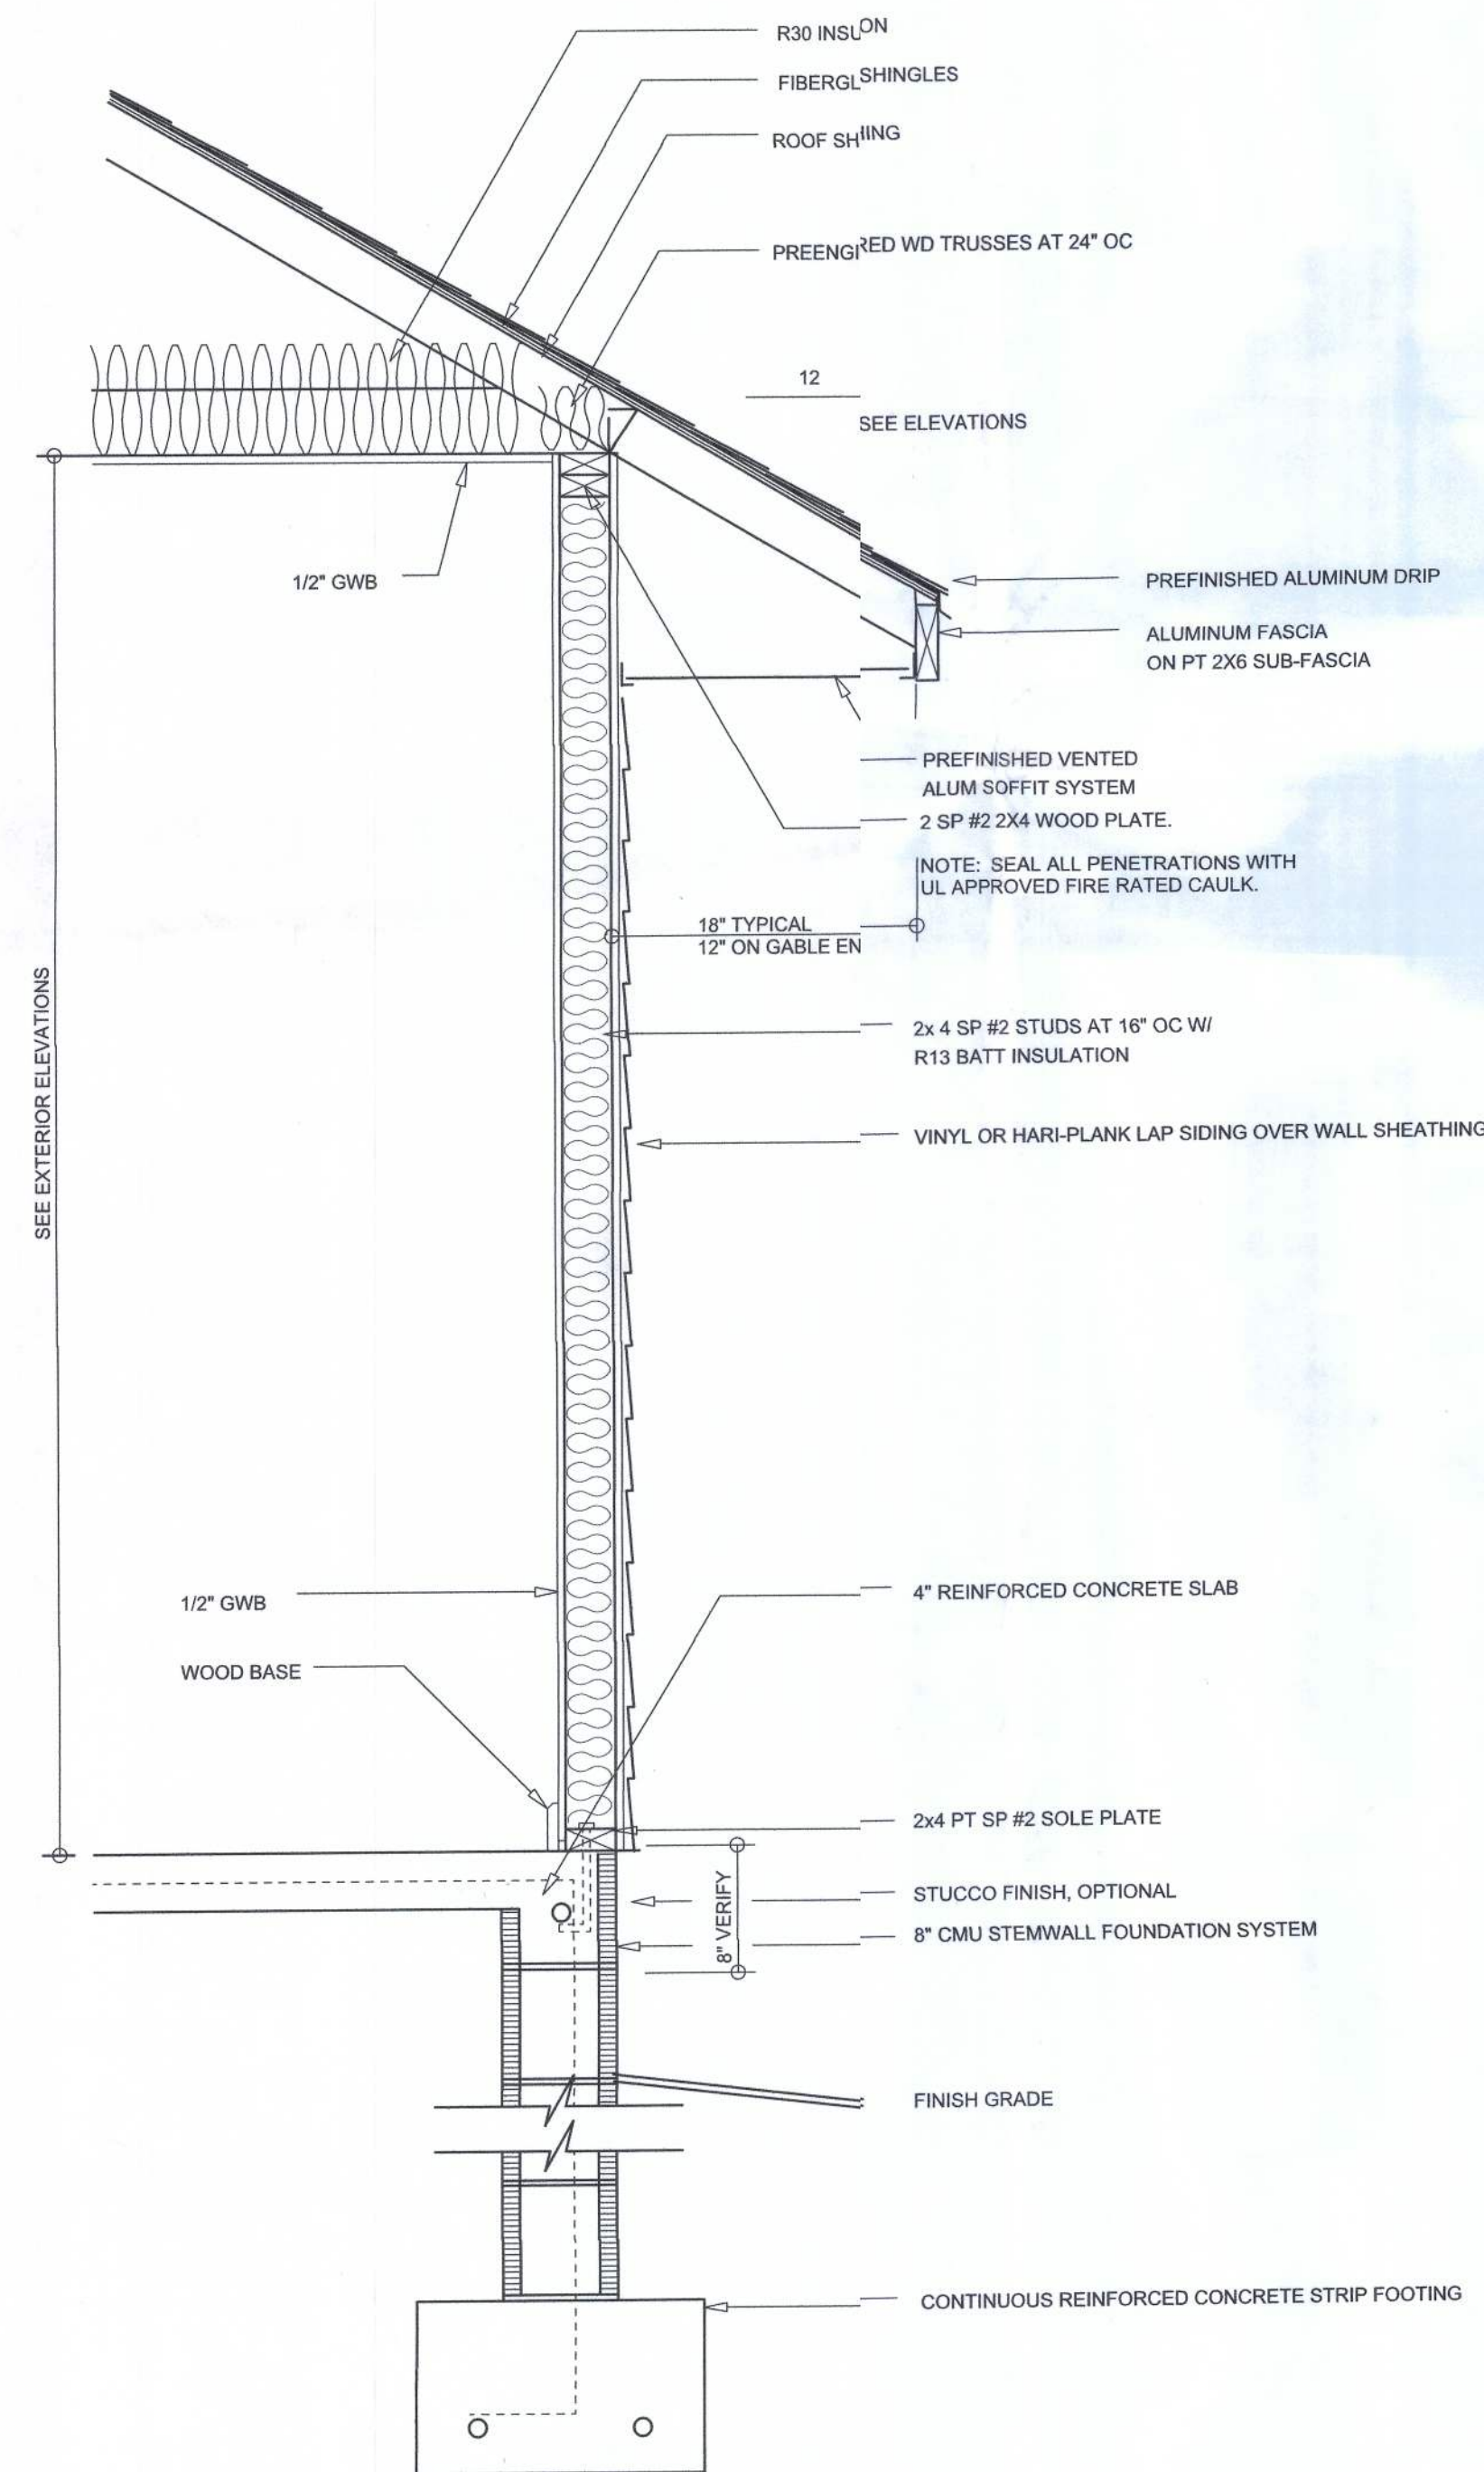


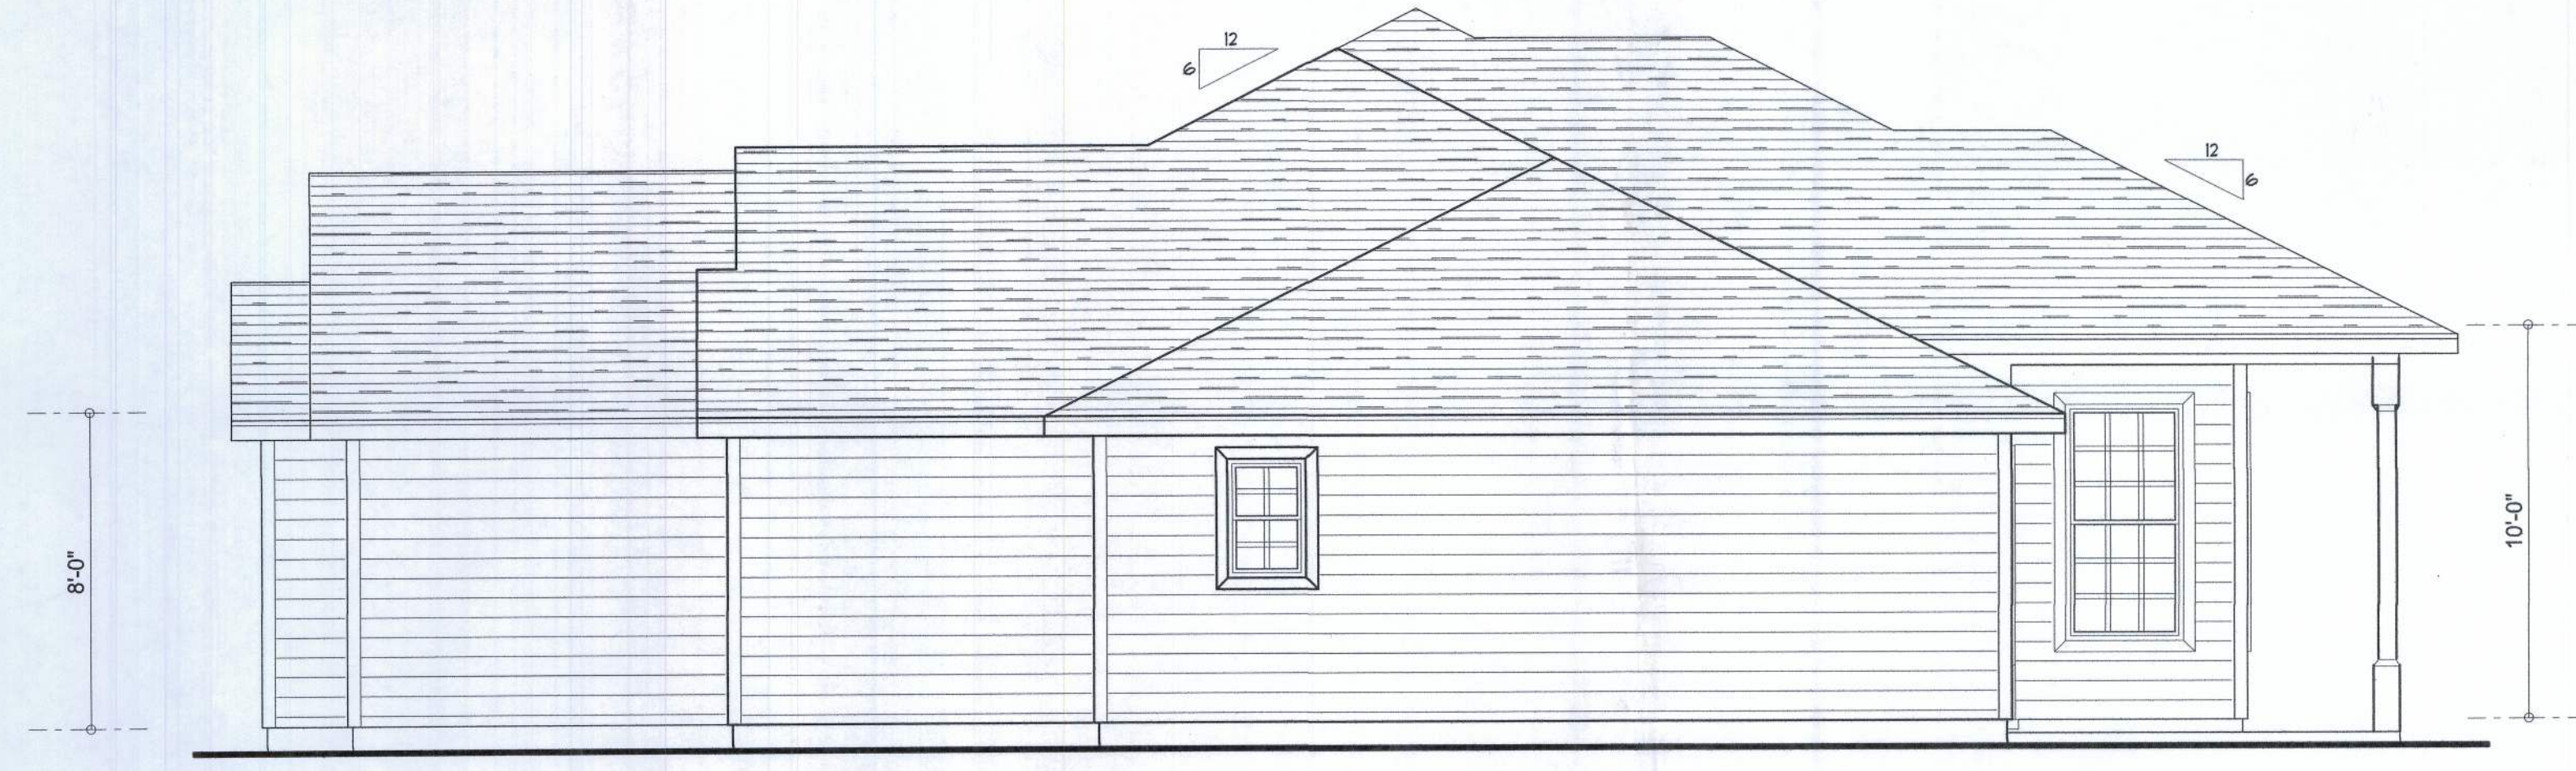

TYPICAL WALL SECTION
SCALE: 1" = 1'

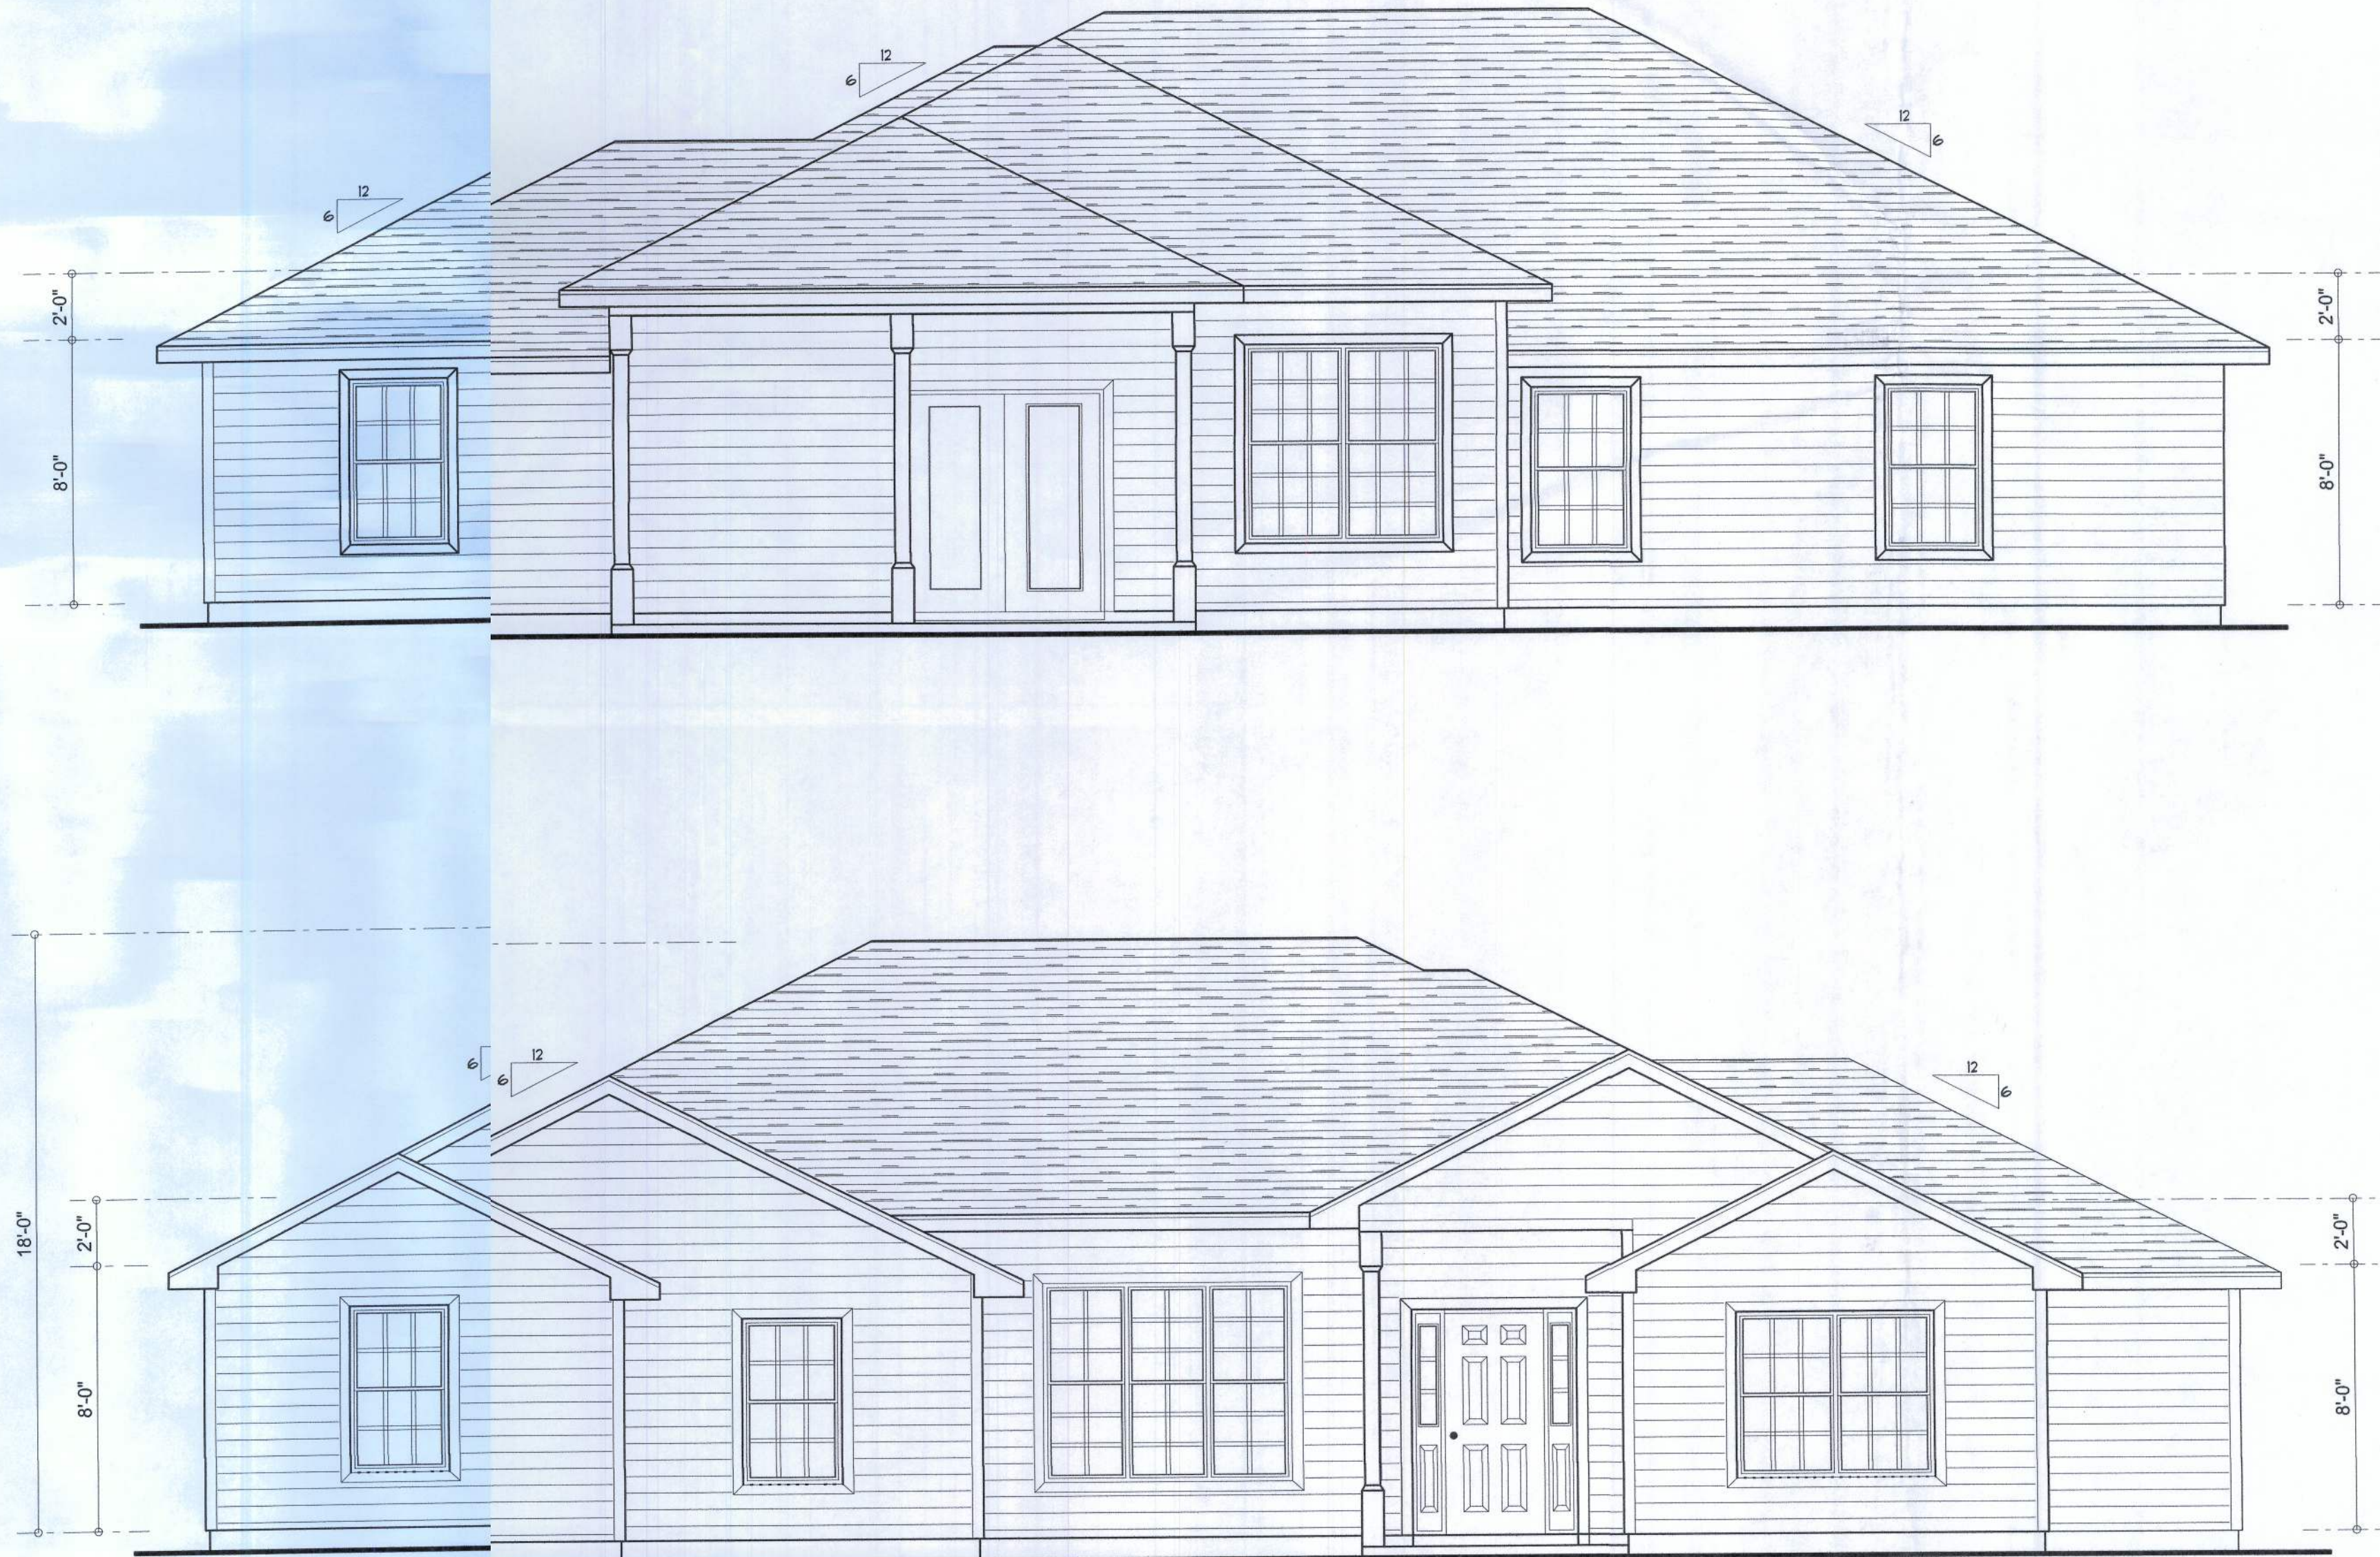

NOTE: ALL DRAWINGS NOT TO BE SCALED, WRITTEN DIMENSIONS TAKE PRECEDENCE OVER SCALED DIMENSIONS

REVISIONS
July 28, 2011



SOFTPLAN
ARCHITECTURAL DESIGN SOFTWARE

EXTERIOR ELEVATIONS
SCALE: 1/4" = 1'-0"

TYPICAL WALL SECTION
SCALE: 1" = 1'-0"

A NEW HOUSE FOR:
MAYFAIR - LOT 29
PROJECT ADDRESS:
STANLEY CRAWFORD CONSTRUCTION, INC.
LAKE CITY, FLORIDA, 32056

WILLIAM MYERS
DESIGN INC.
P.O. BOX 1513
LAKE CITY, FL 32056
(386) 758-8406
will@willmyers.net

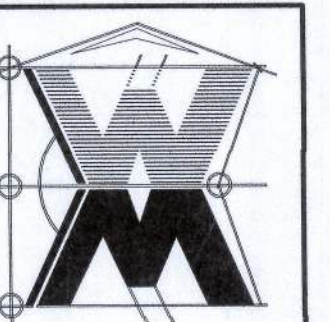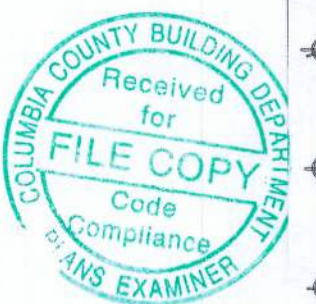

JOB NUMBER
110704

SHEET NUMBER

A.1

OF 3 SHEETS

Will Myers