

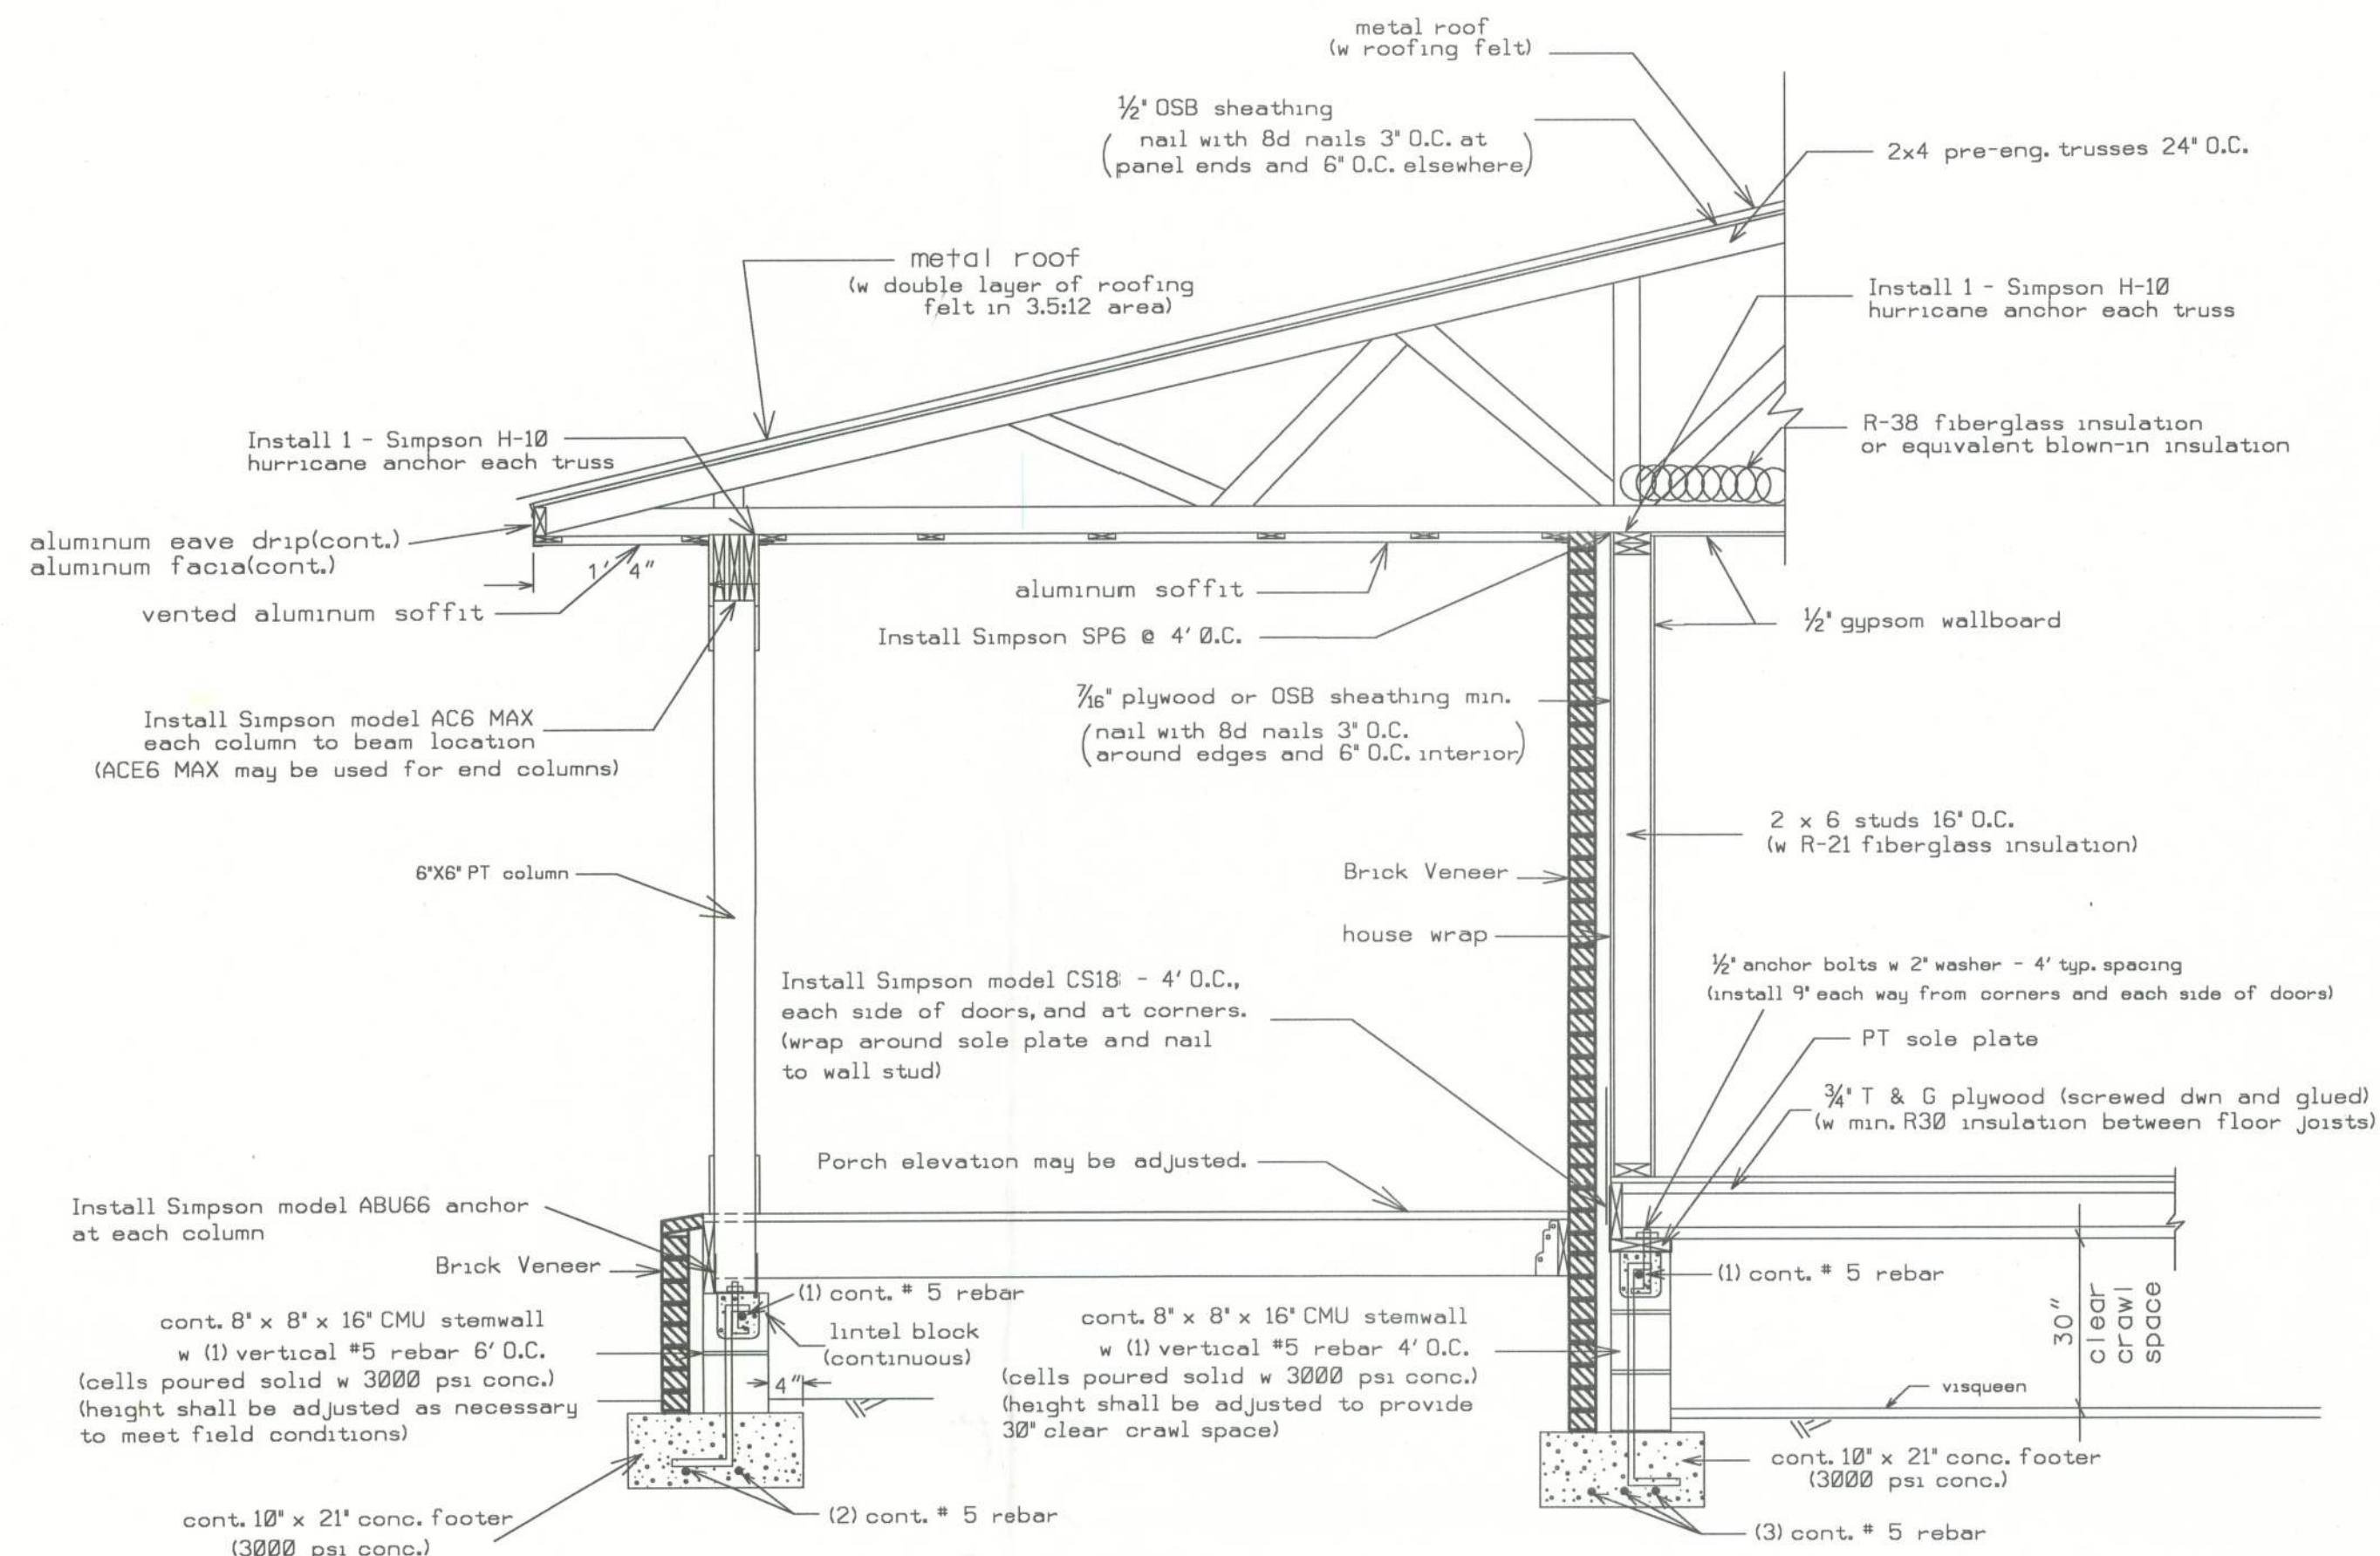




LL600

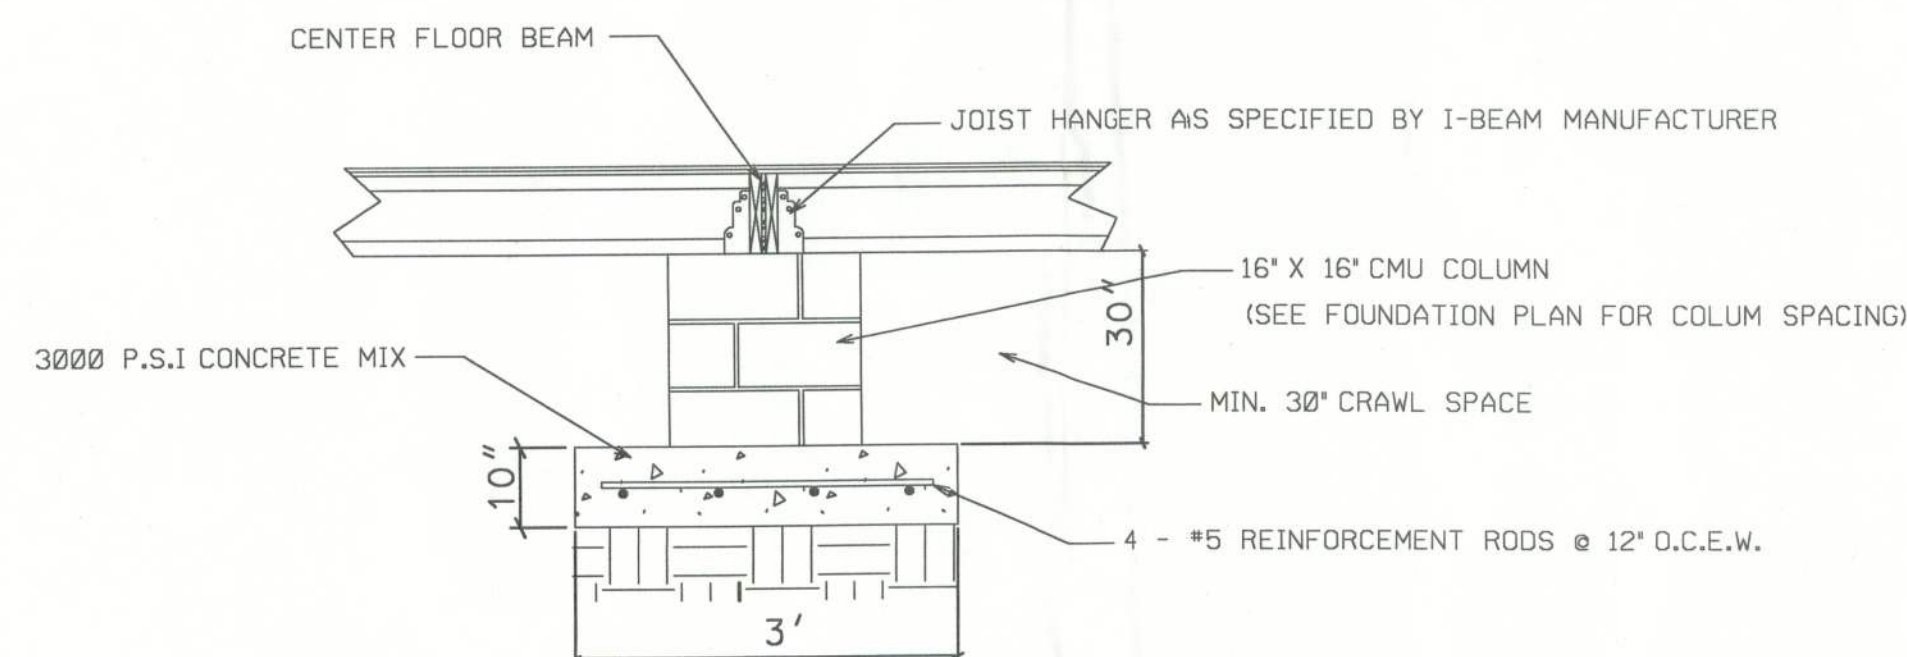

TYPICAL WALL SECTION
(see foundation plan for floor member sizes and layout)

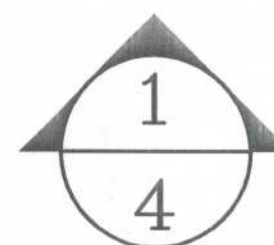

PEIR FOUNDATION DETAIL

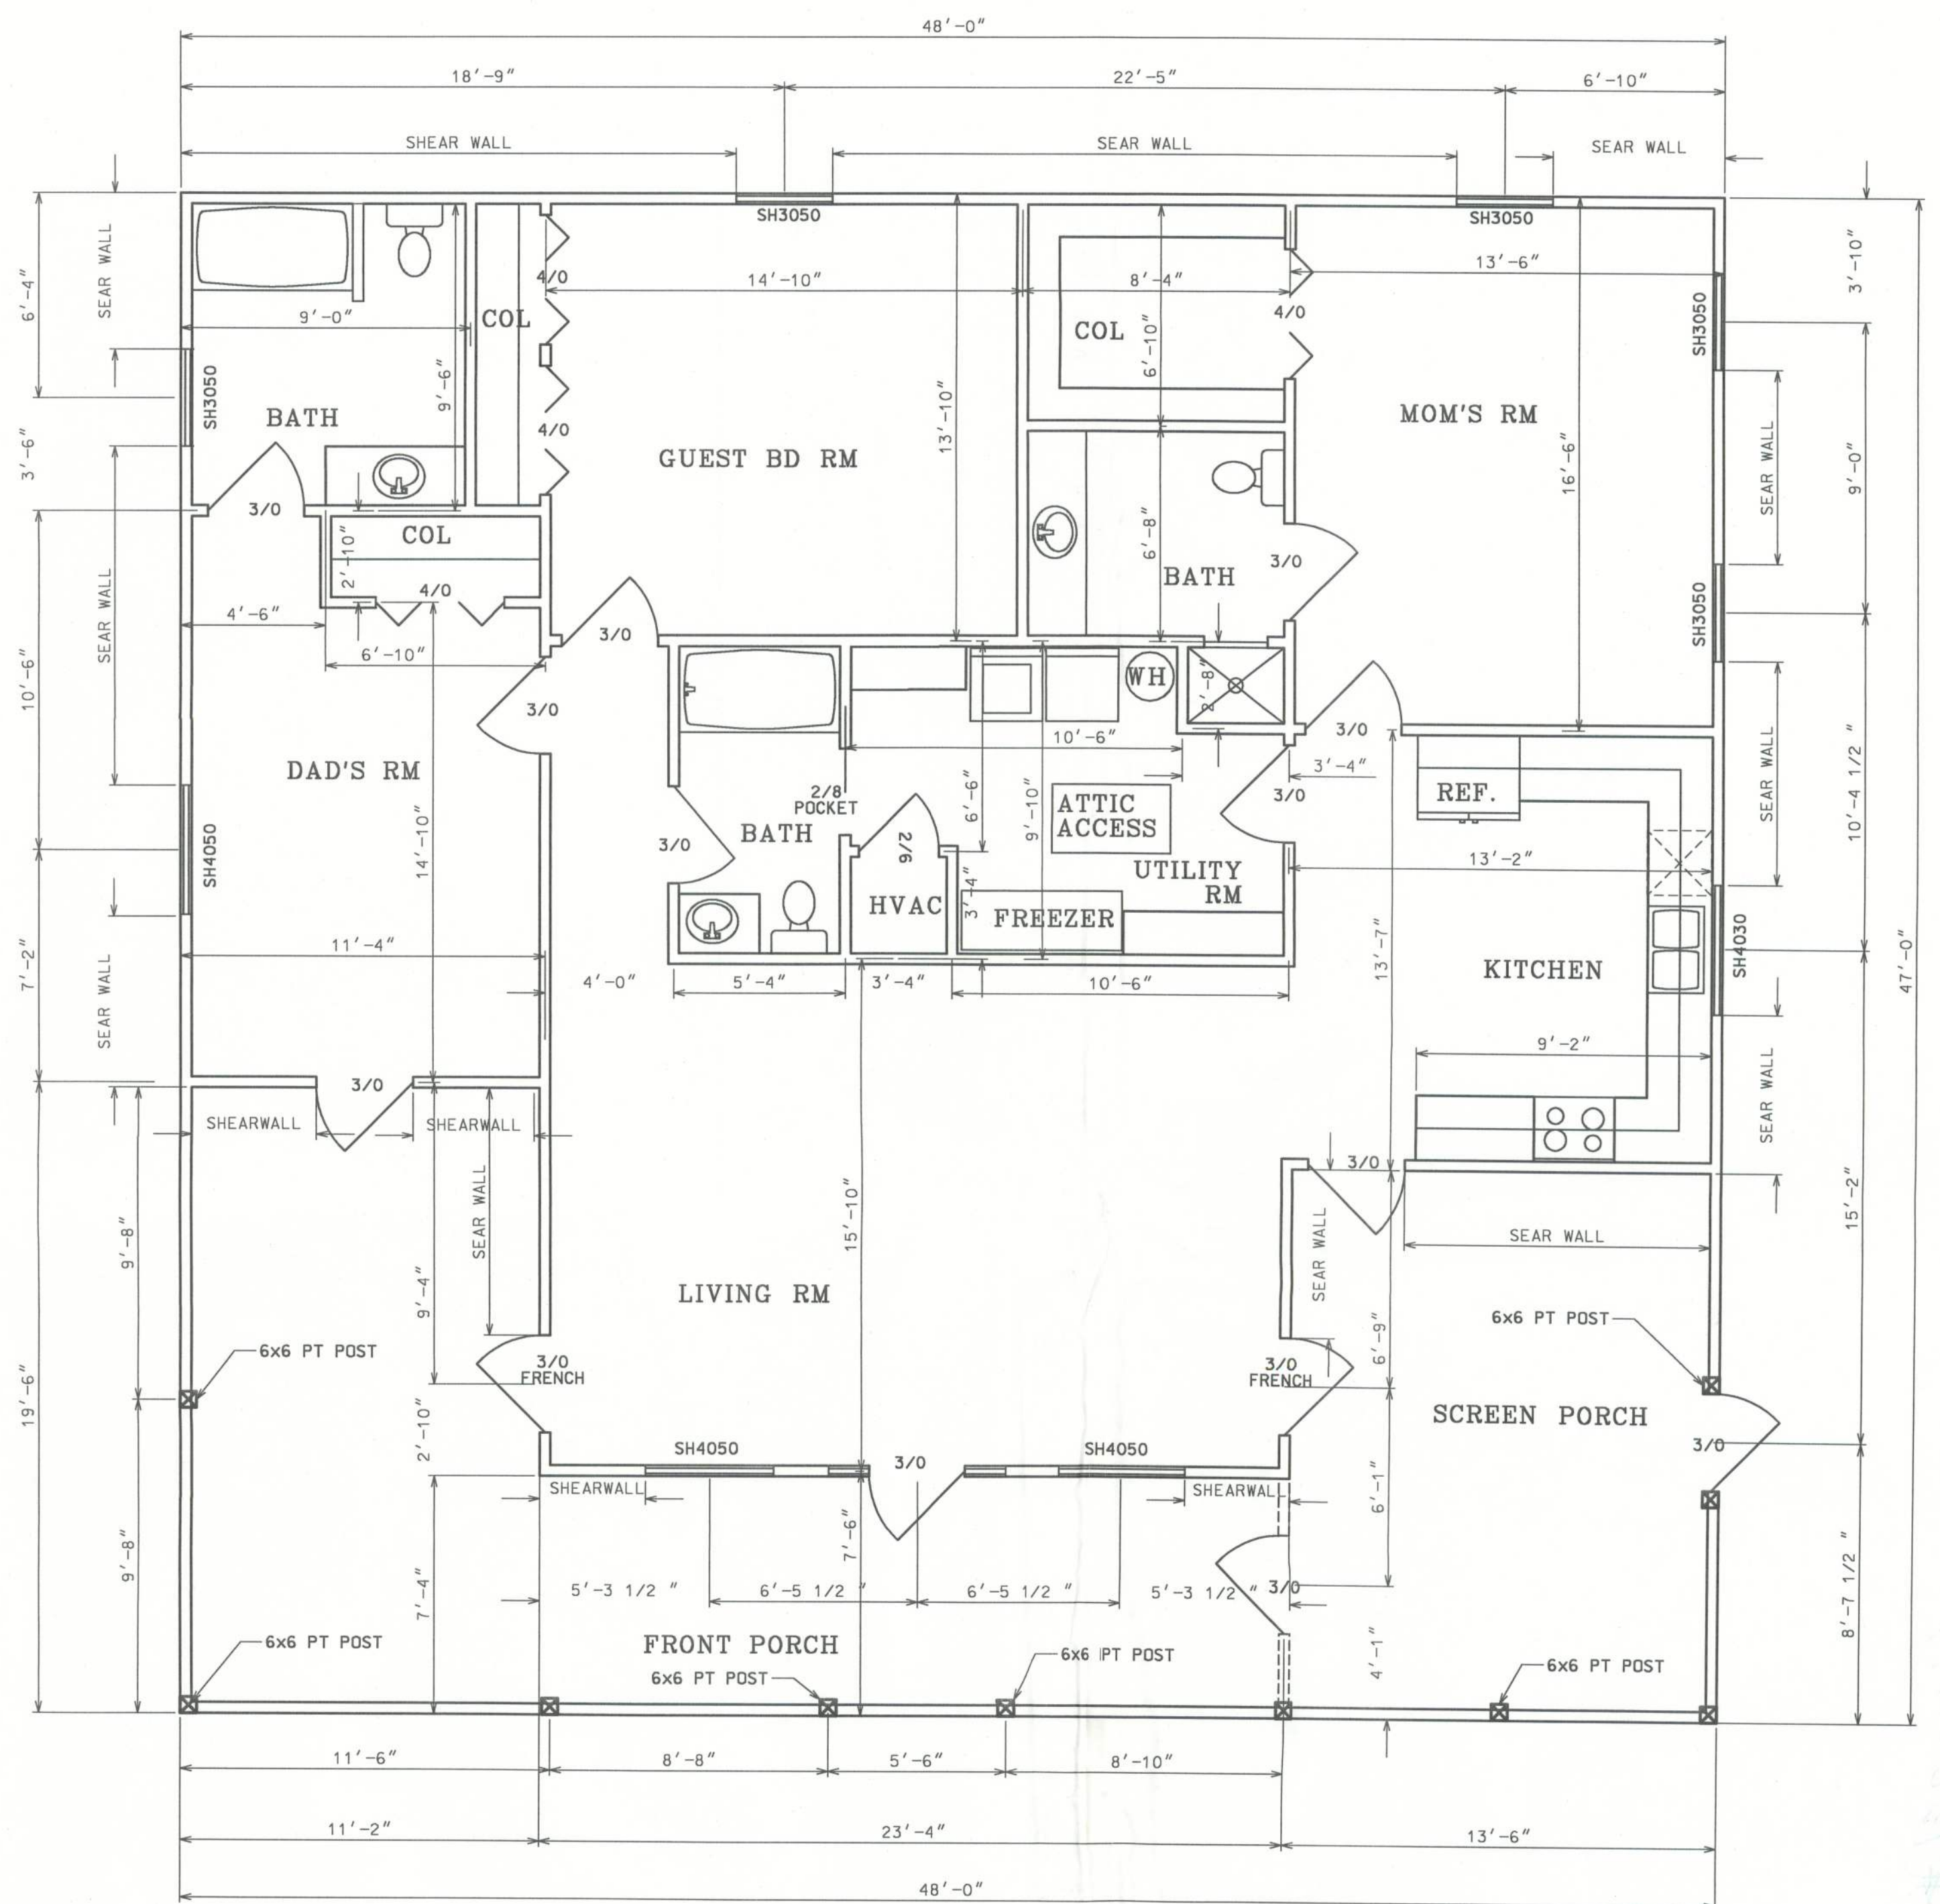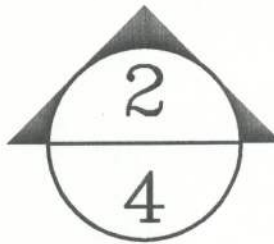

HEATED 1642 SF
PORCH 614 SF
TOTAL 2256 SF



HAYGOOD HOMES INC.

12592 So. U.S. HWY 441
LAKE CITY FL. 32025
OFFICE (386) 752-3496
MOBILE (386) 303-1981
CR-C1326715

MIKE THOMAS
LAKE CITY FL.

FLOOR PLAN

PLAN NO.	SCALE	DATE	SHEET NO.
P 0507	1/4" = 1'	10/14/05	2

OFFICE COPY