


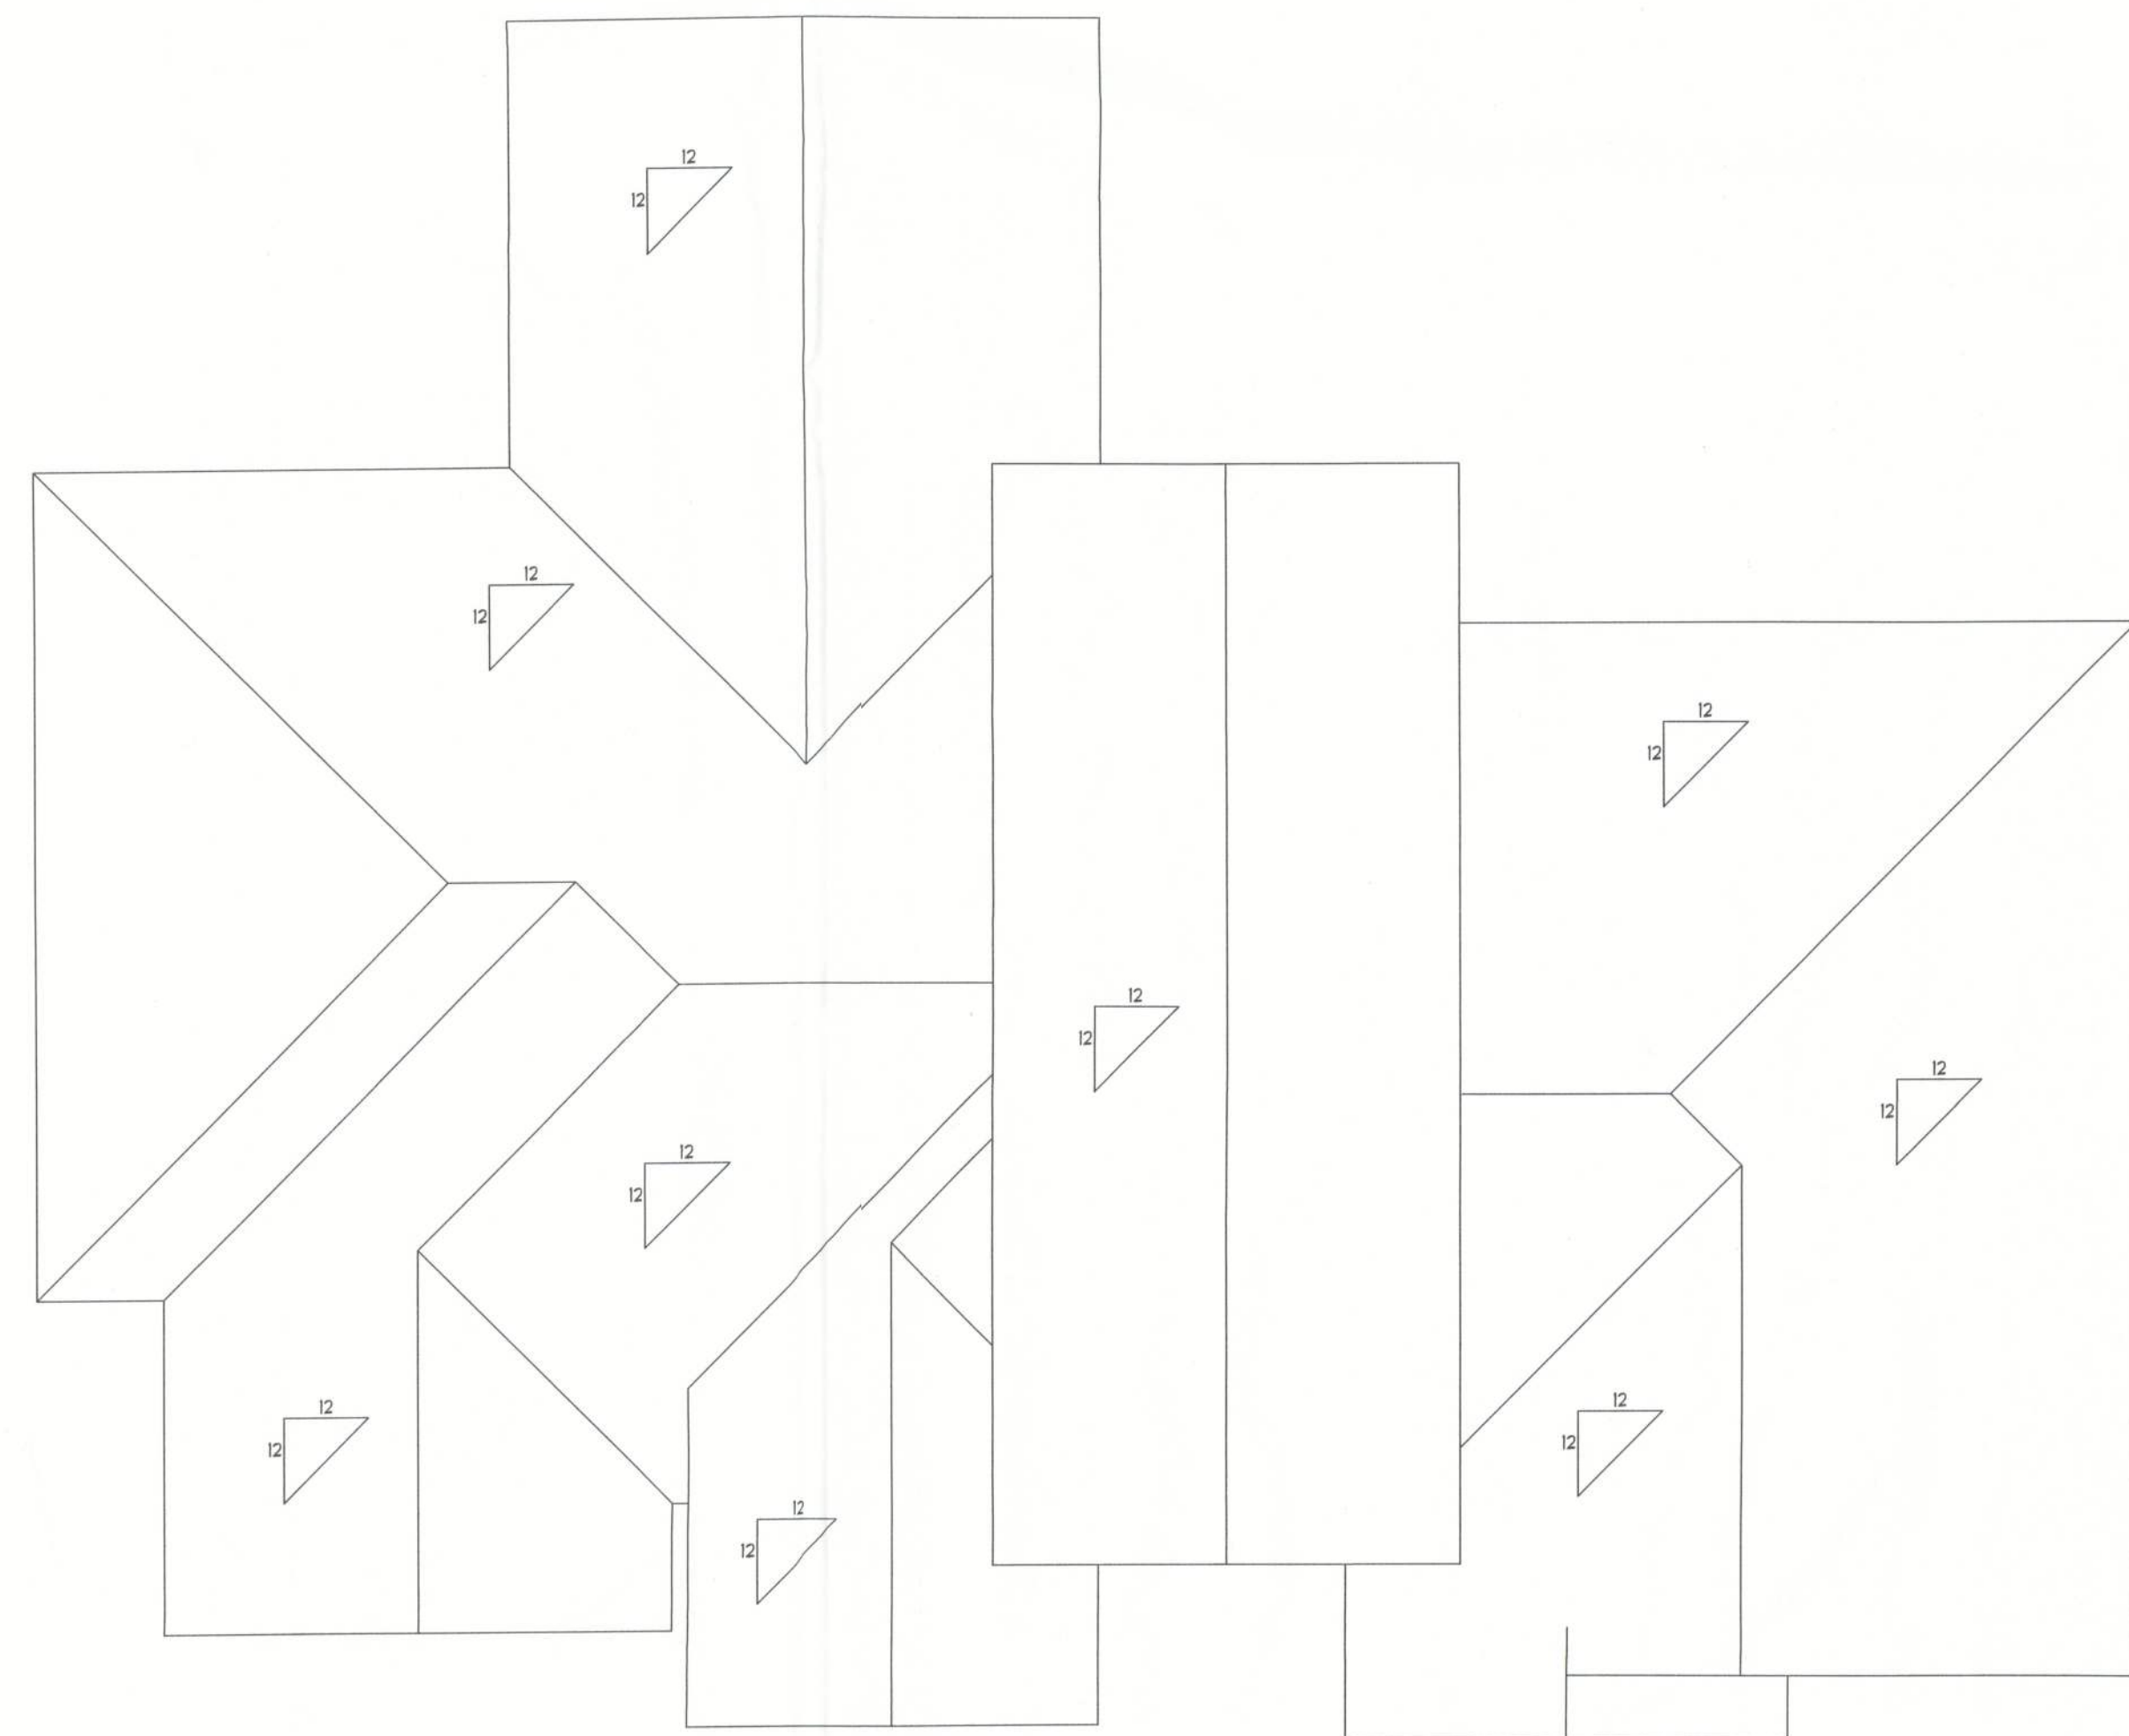

2ND FLOOR PLAN
SCALE: 1/4"=1'-0"
3/16"=1'-0"

FIRST IMPRESSIONS
ARCHITECTURAL DESIGN, LLC
DESIGNER: BRIAN CRAWFORD
PHONE: (366) 755-8887

DATE: _____

CHECKED BY:

SHEET NUMBER

A-3

OF 4 SHEETS