


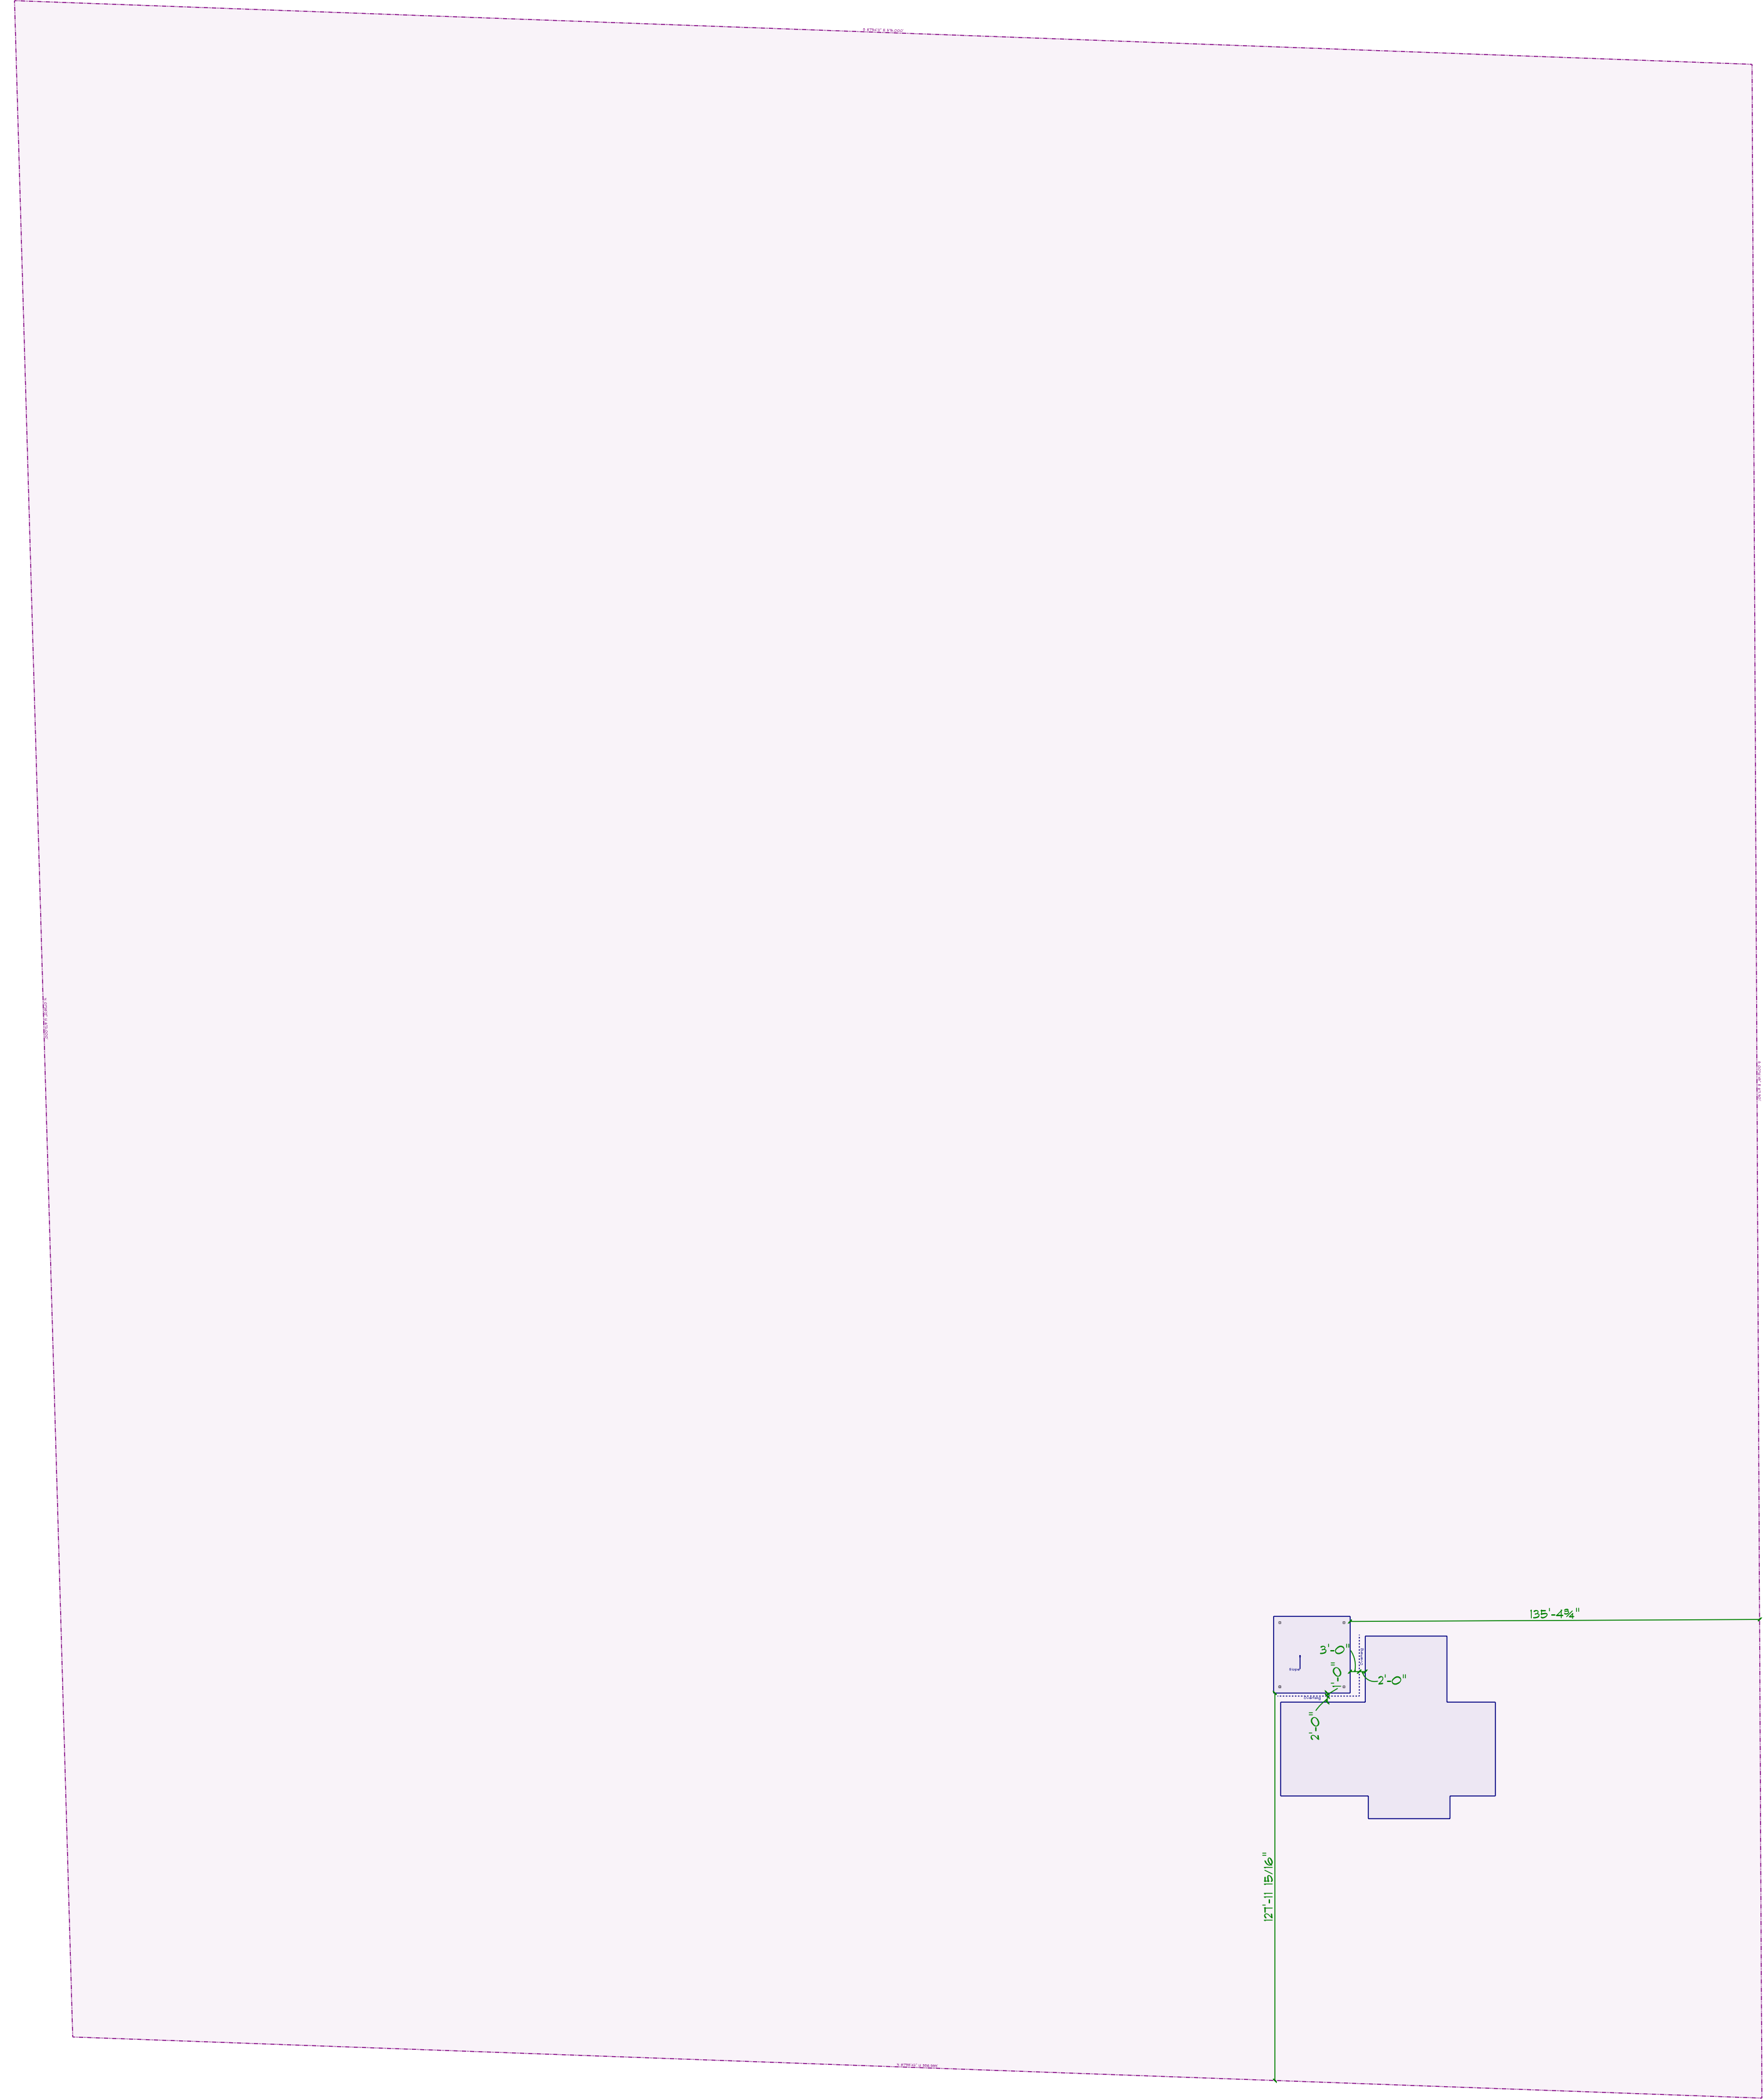

Patio Cover - Site Plan
SCALE: 1" = 40'-0"

Dick Coburn Residence
PHONE:
FAX:

This document involves Confidential proprietary design rights of O'Neal Contracting, Inc. and its employees. It is submitted under a confidential agreement for a specific purpose and the recipient by accepting this document agrees to keep the information confidential and not to disclose, copy, or reproduce in whole or in part, nor its contents revealed in any form, without the prior written consent of O'Neal Contracting, Inc. The information delivered, and (b) that any special features peculiar to this design will not be incorporated in other projects.

O'Neal Contracting, Inc.
212 SE Hickory Drive
Lake City
Florida
32024
PHONE: 386-752-7578
FAX: 386-755-0240
david@onealcompanies.com

SCALE: 1" = 40'-0"
DRAWN BY: David Rhodes Jr
DATE: Tuesday, June 13, 2023

SECTION
LETTER
A
11
PAGE
NUMBERS

APPROVED:
CHECKED BY: