

Daniel Shaheen
Daniel Shaheen

10-15-02

CONSTRUCTION
DOCUMENTS BY:

Daniel Shaheen
P.O. Box 213
Lake City FL 32056
(904) 754-0181

A CUSTOM HOUSE BY DON REED CONSTRUCTION


DAUGHERTY RESIDENCE

EXTERIOR ELEVATIONS

SHEET NUMBER
1 of 3


All work shall comply with
the standard building code,
and all applicable local
codes and ordinances.
Contractor shall verify all
dimensions prior to
commencing construction.

PROJECT NUMBER
010222

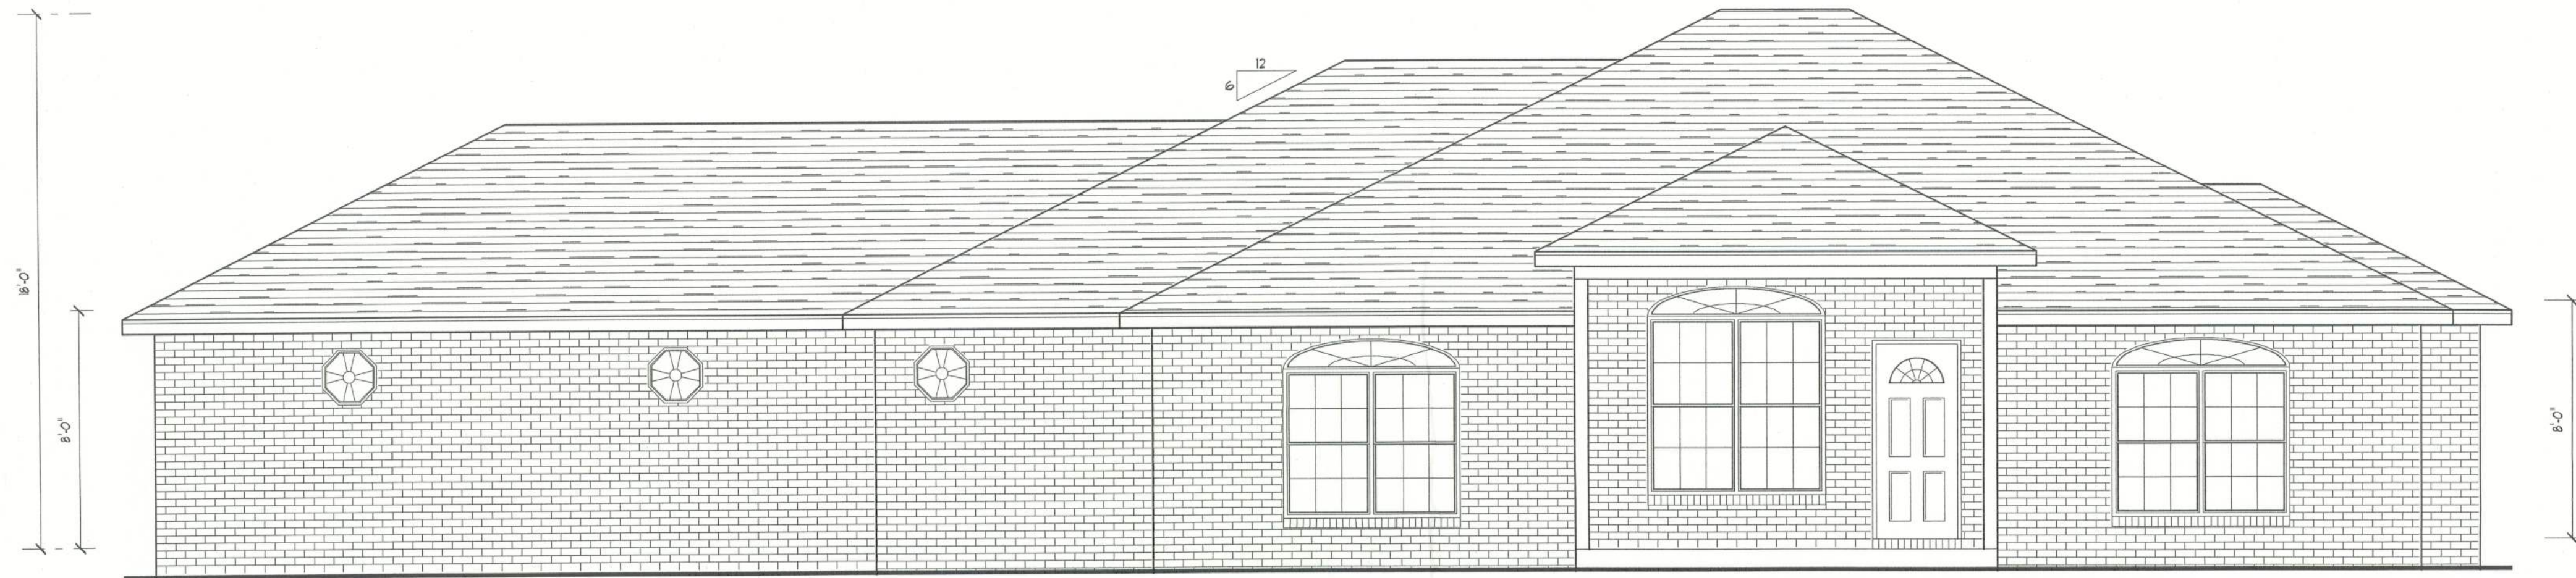

FRONT ELEVATION

SCALE: 1/4" = 1'

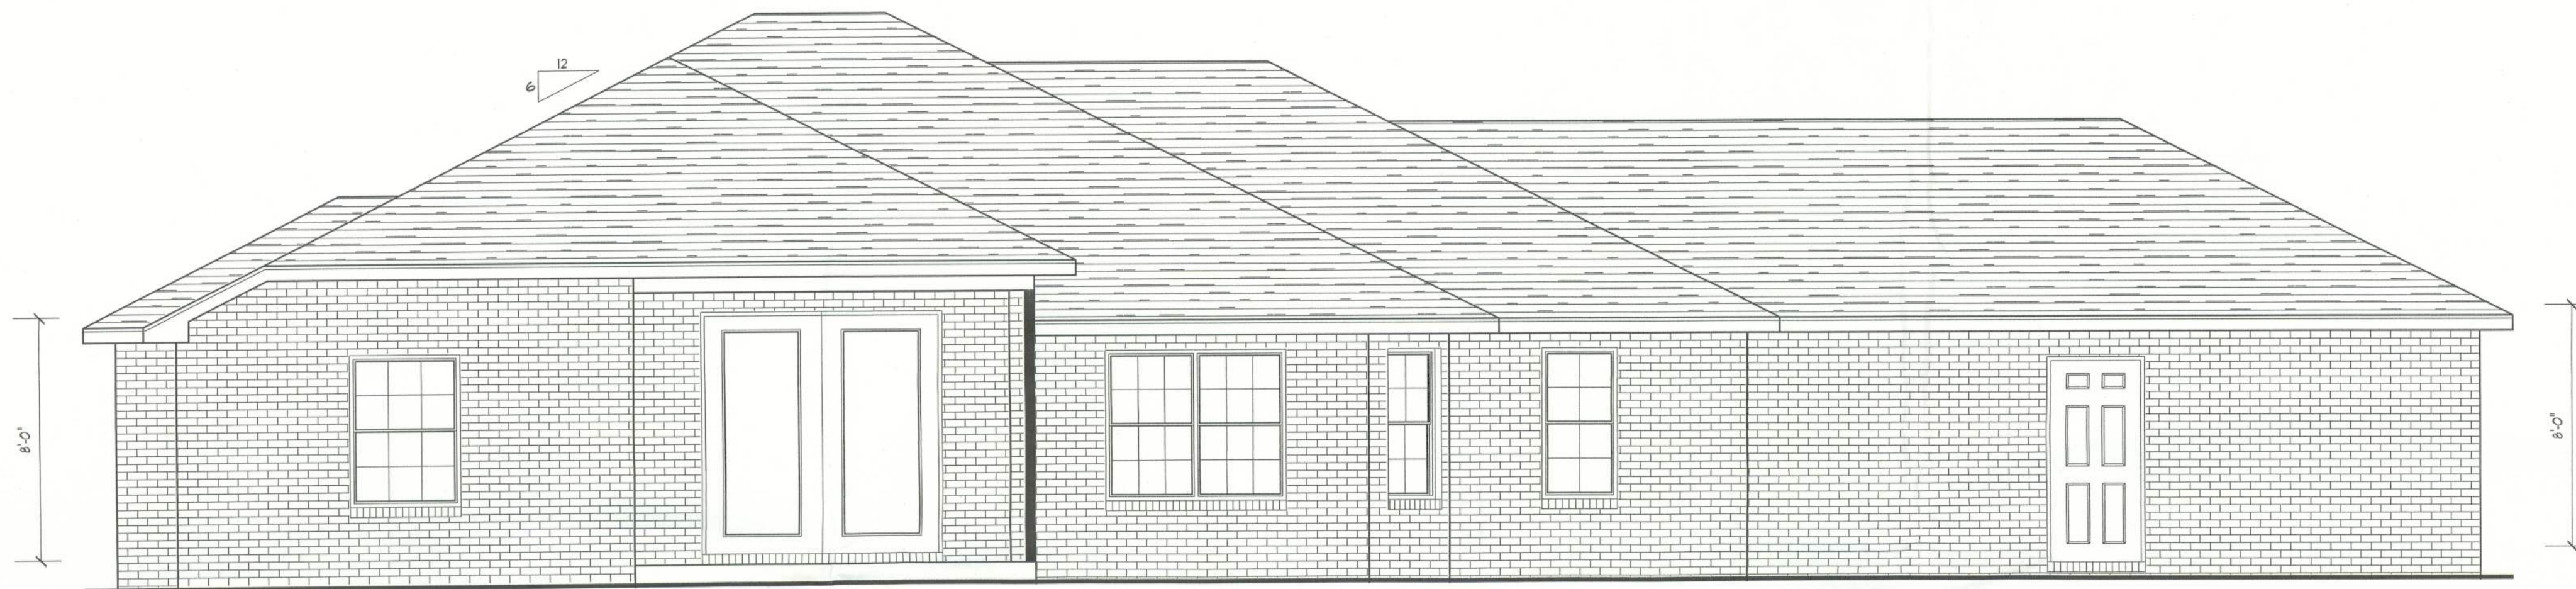


REAR ELEVATION

SCALE: 1/4" = 1'



LEFT ELEVATION

SCALE: 1/4" = 1'

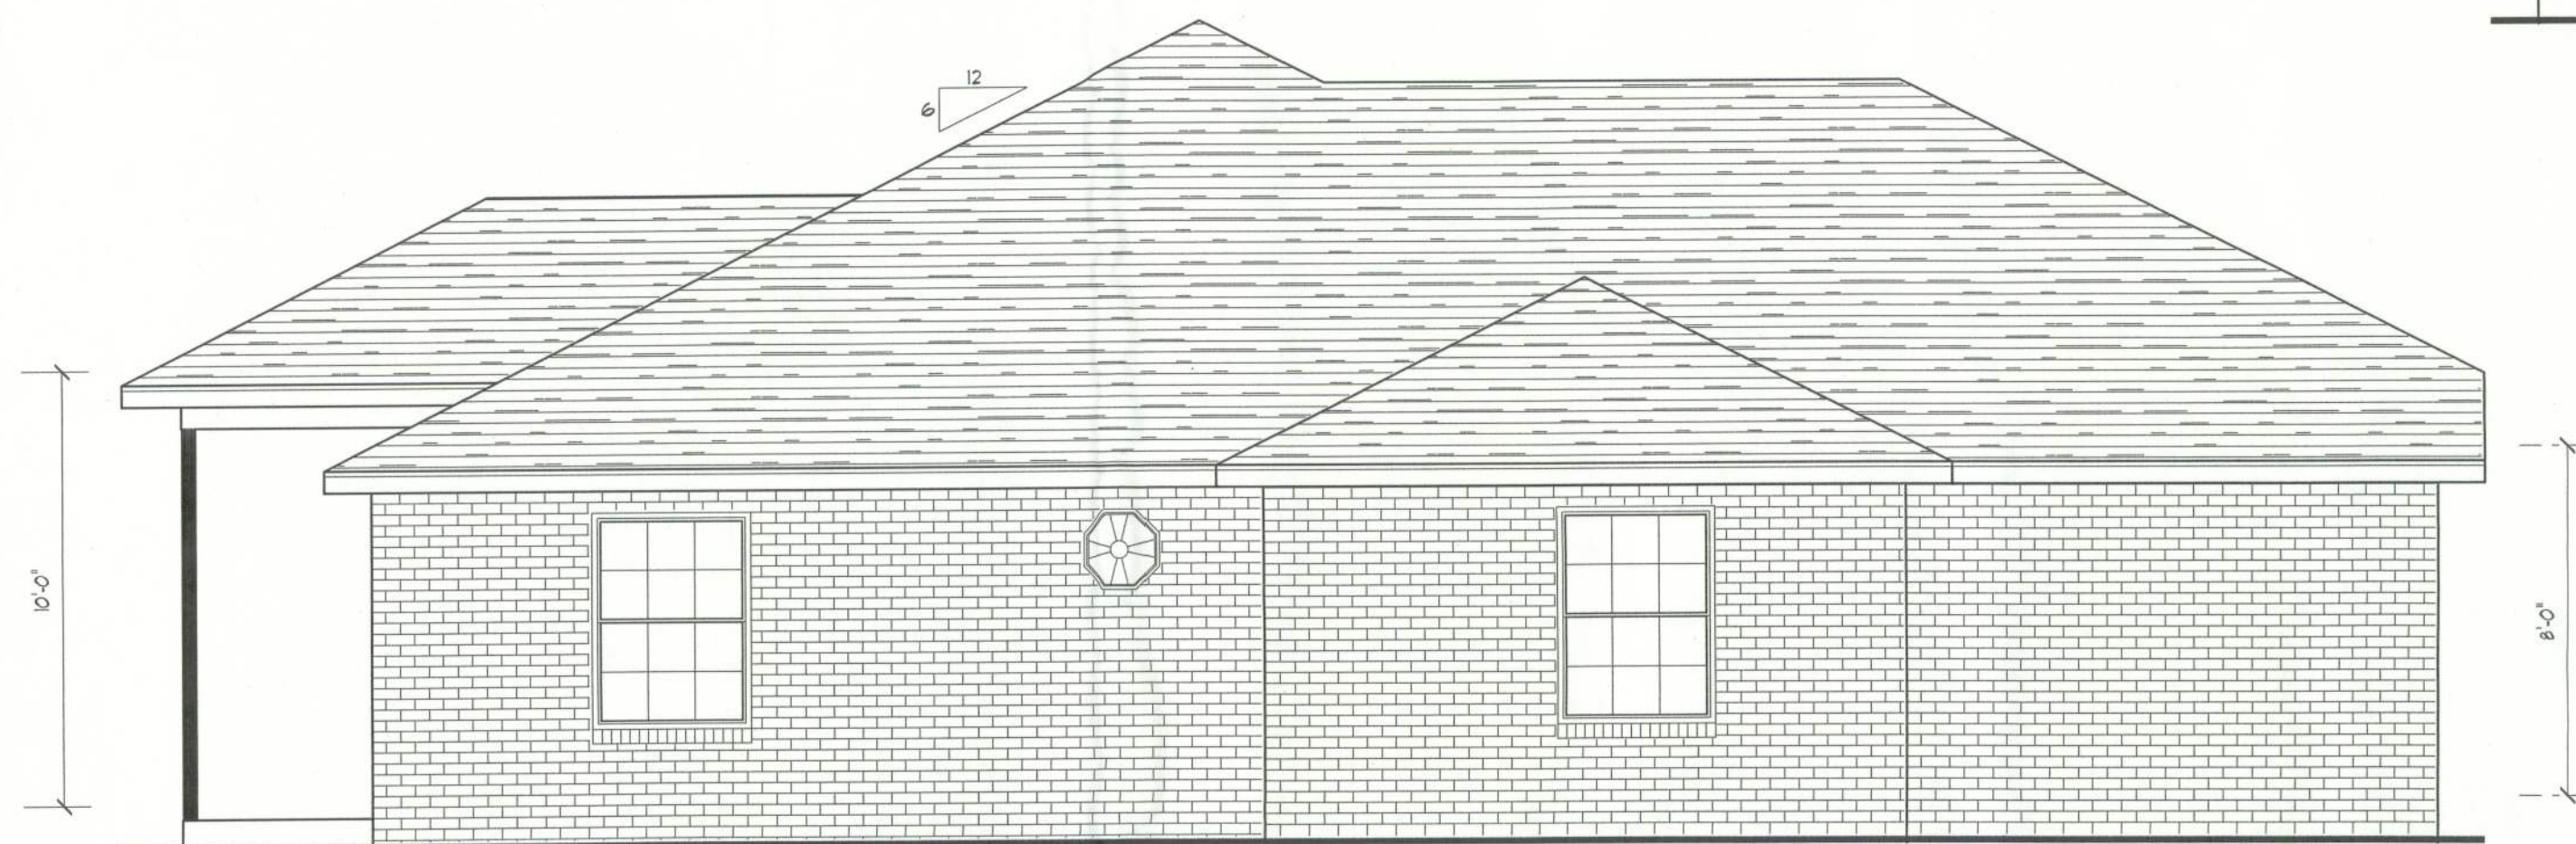

RIGHT ELEVATION

SCALE: 1/4" = 1'