



1 WALL SECTION/DETAIL
A2.2 SCALE: 1" = 1'-0"

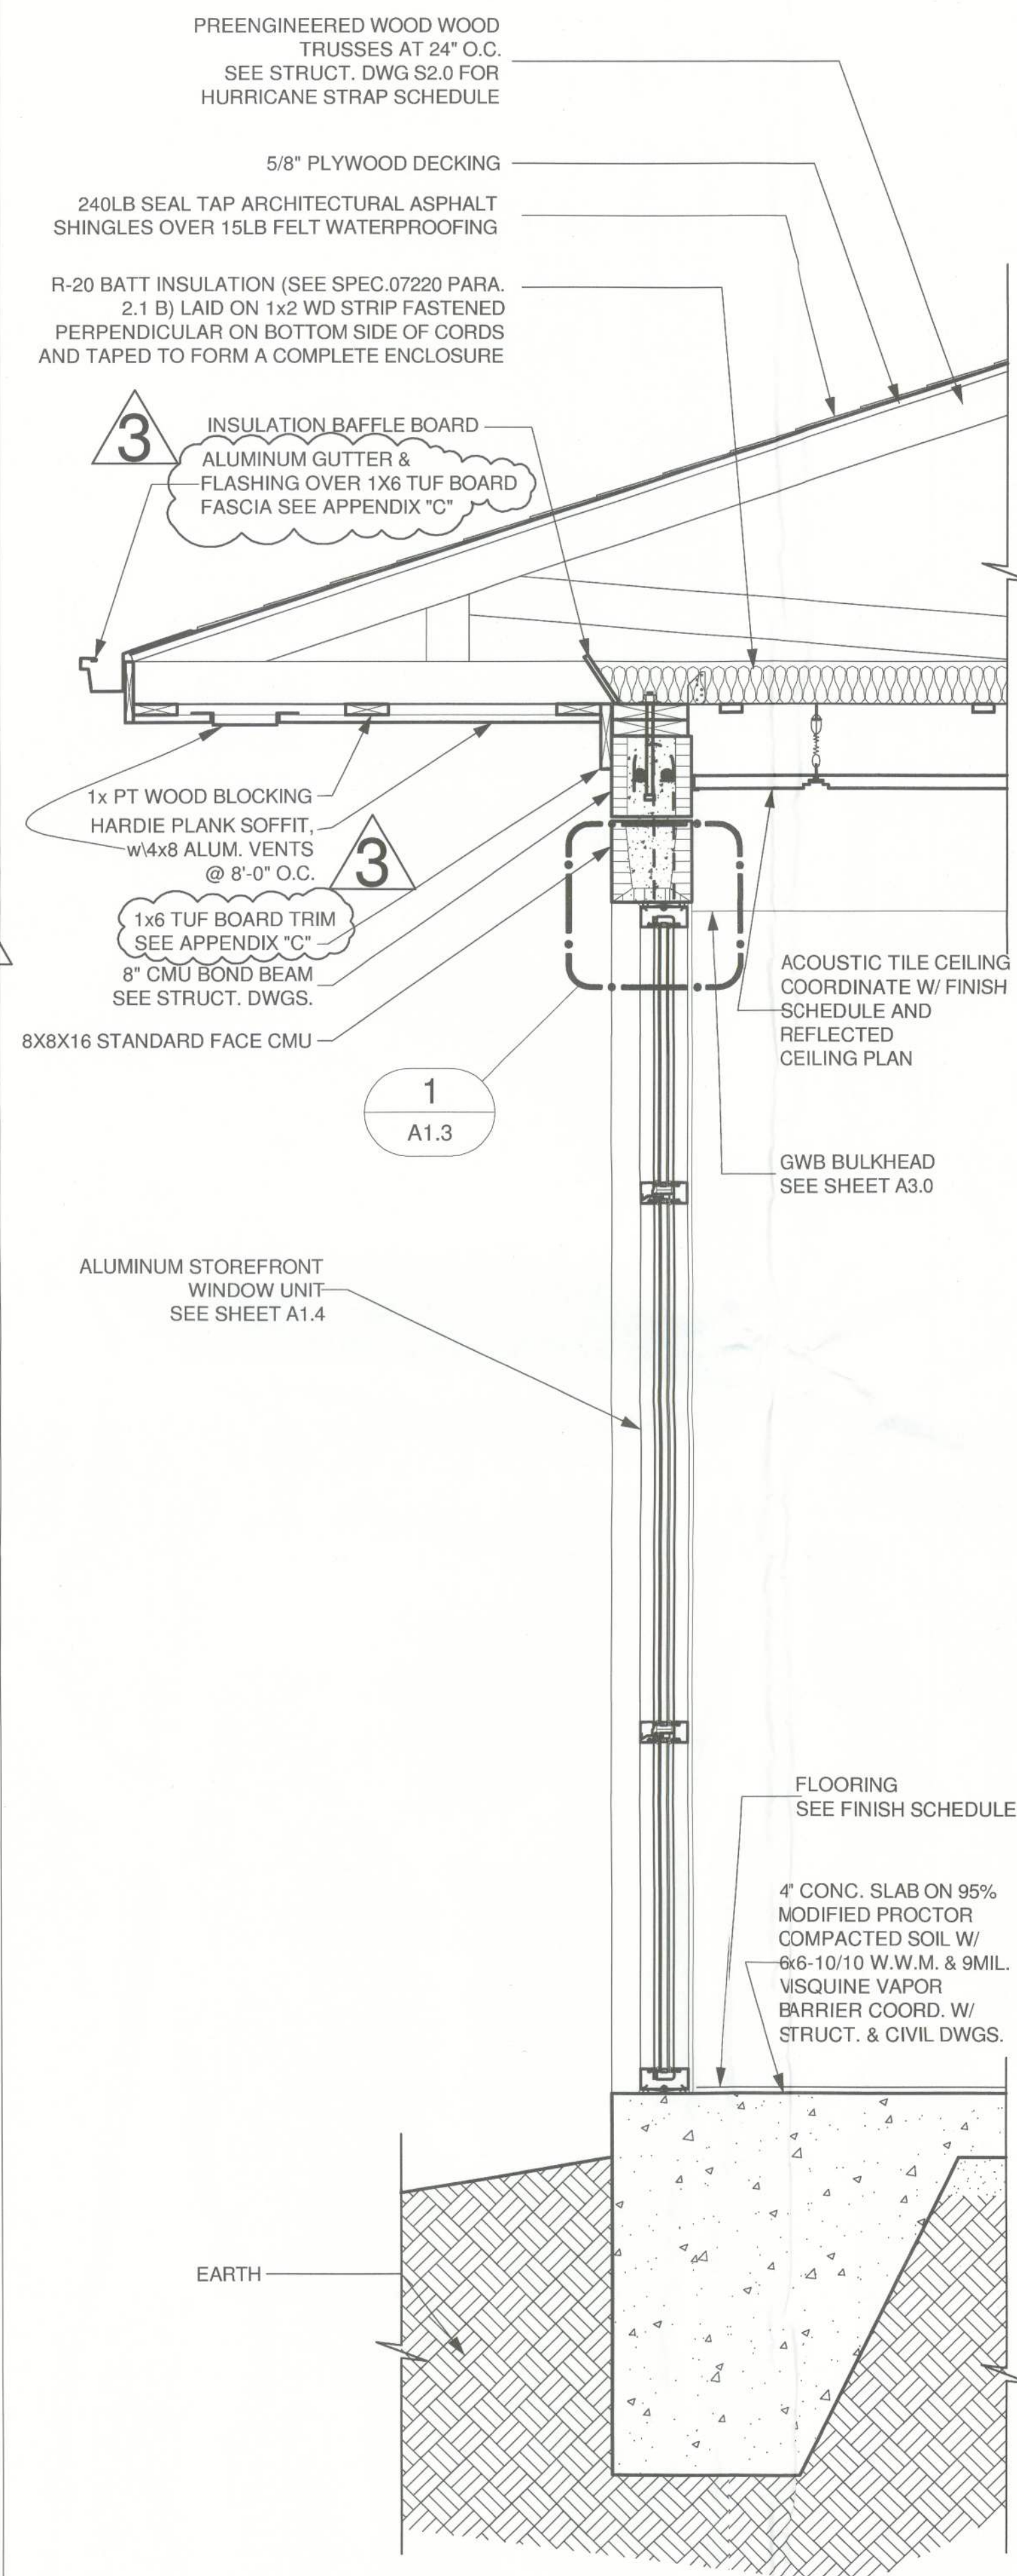

2 WALL SECTION/DETAIL
A2.2 SCALE: 1" = 1'-0"

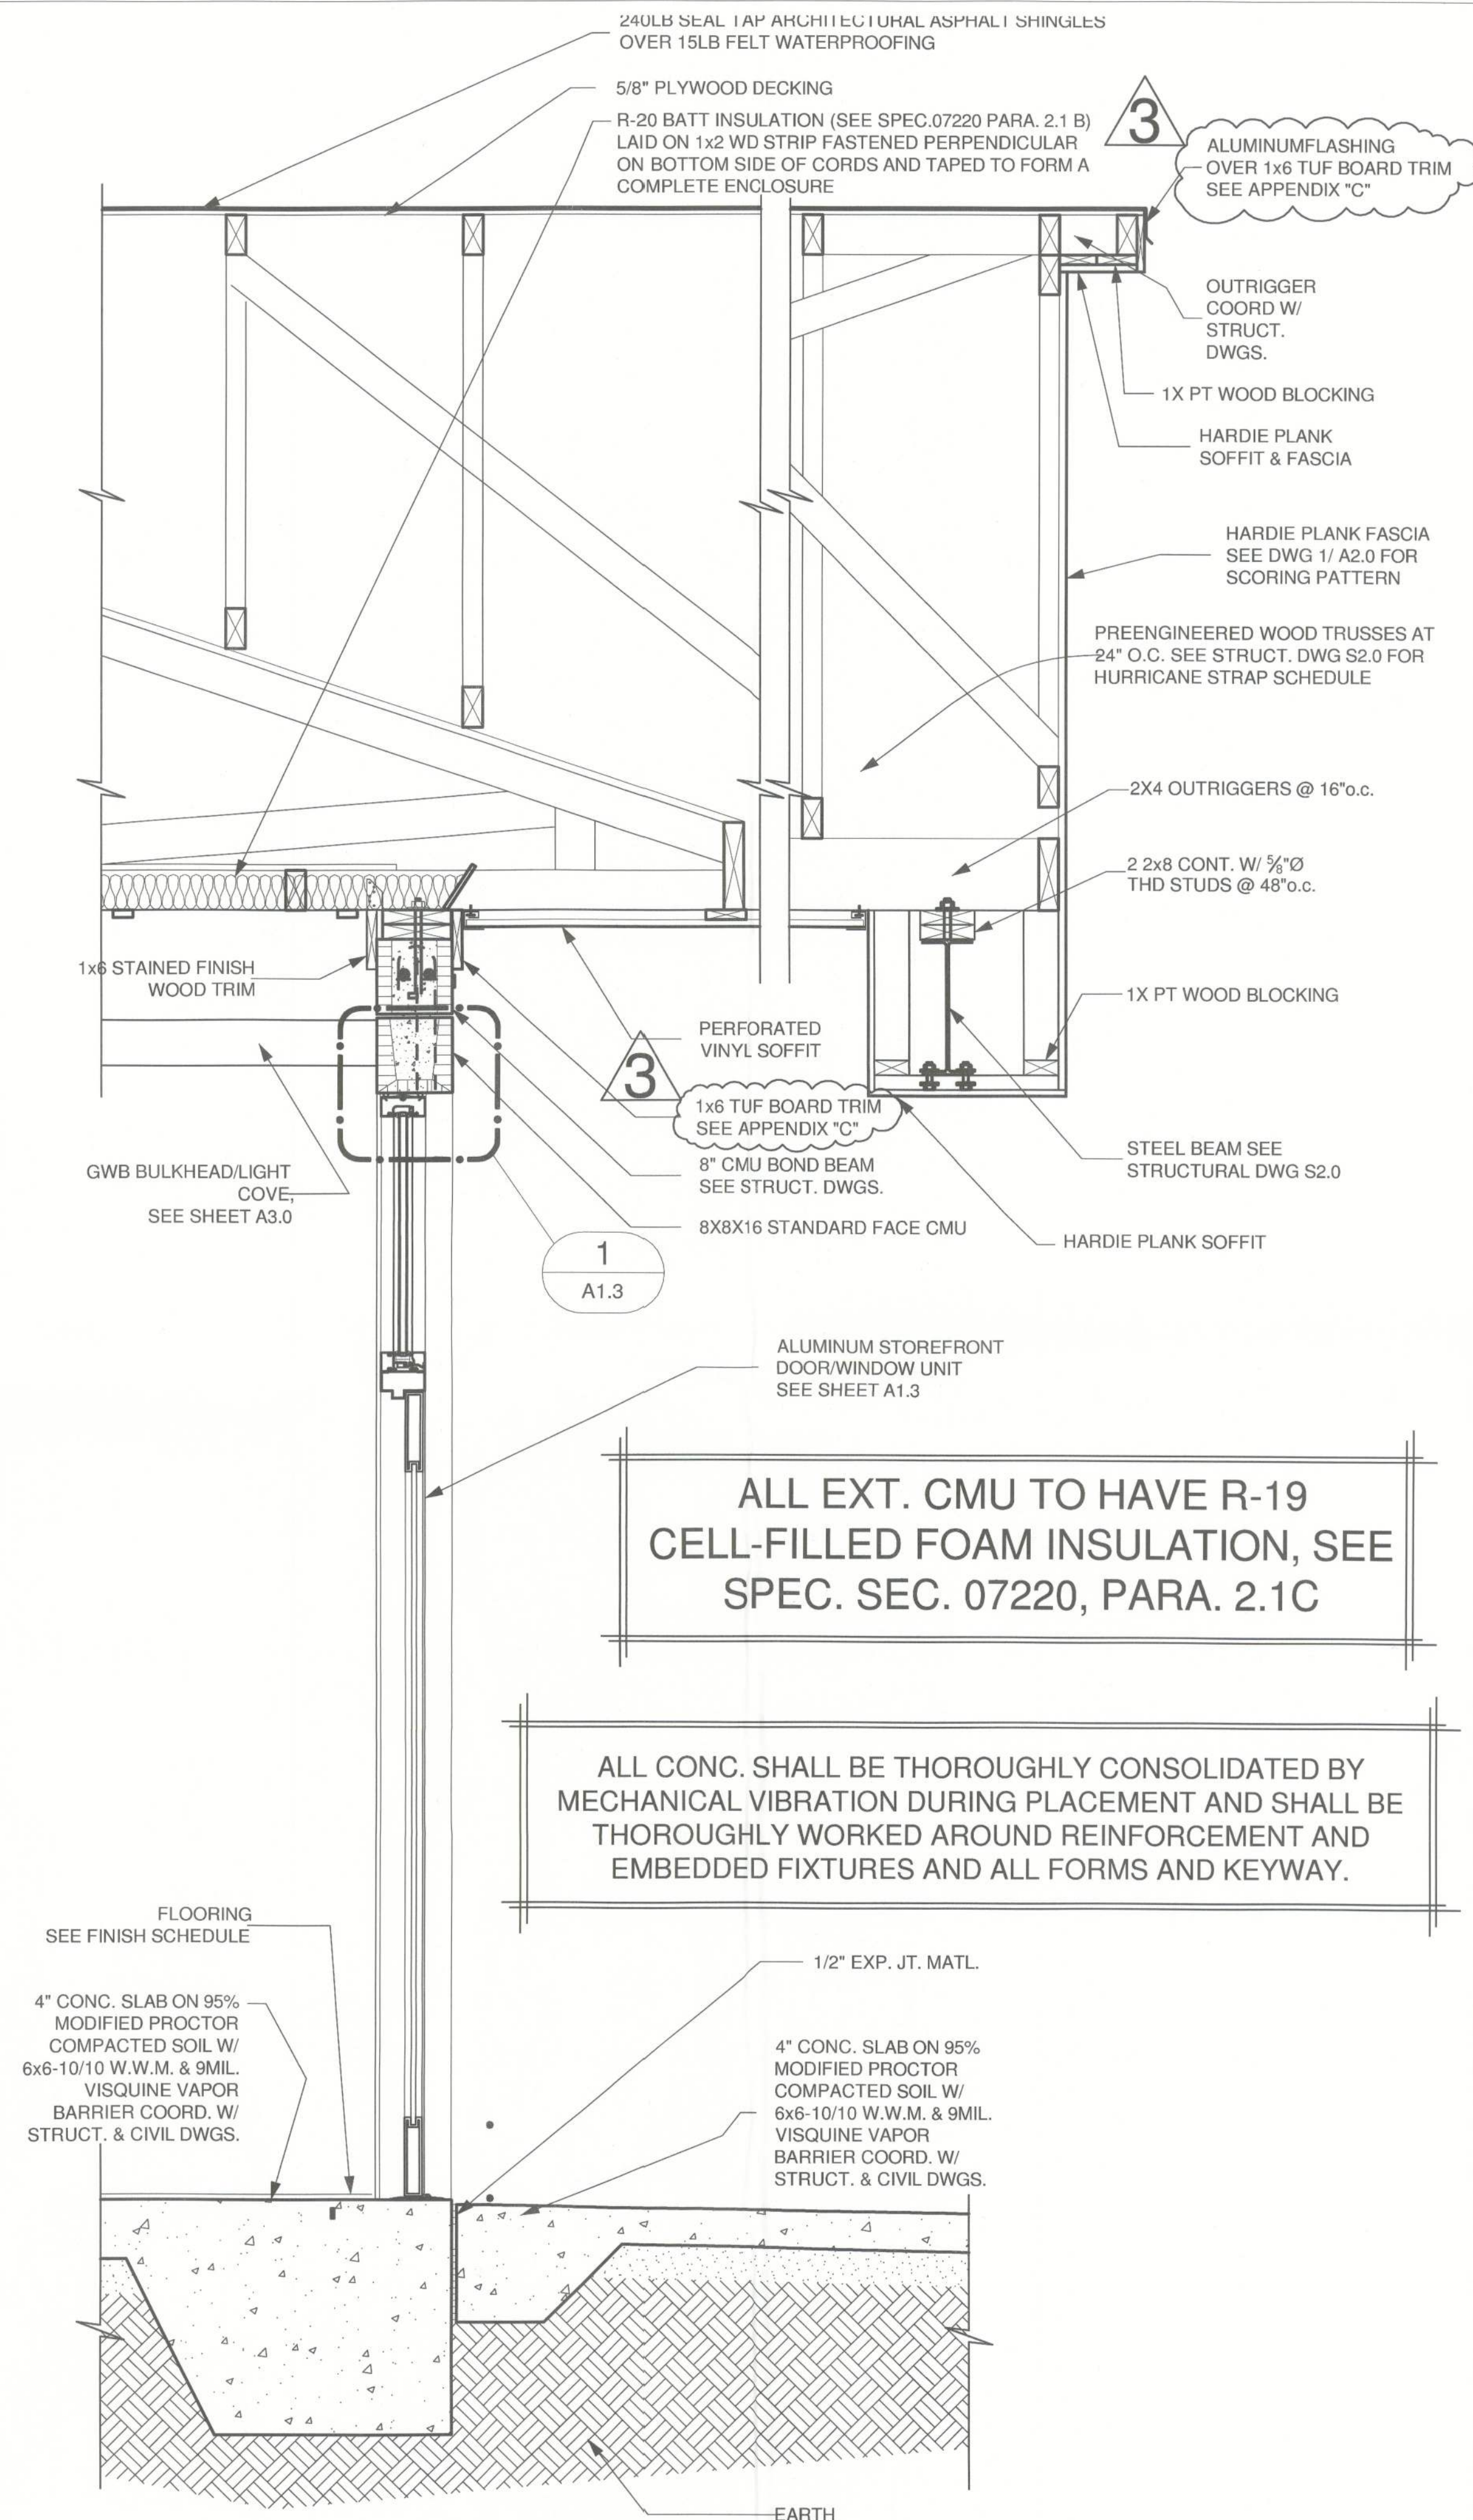

3 WALL SECTION/DETAIL
A2.2 SCALE: 1" = 1'-0"

JOB NO. : 0909	
DRAWN: AJ	
CHECKED: ASA	
DATE: 03/19/10	
REVISIONS:	
DATE	REMARK
03/22/10	DWG. NO. & NOTES REVISIONS
04/05/10	FRAME TYPE, DTL., MISC. REVISIONS