




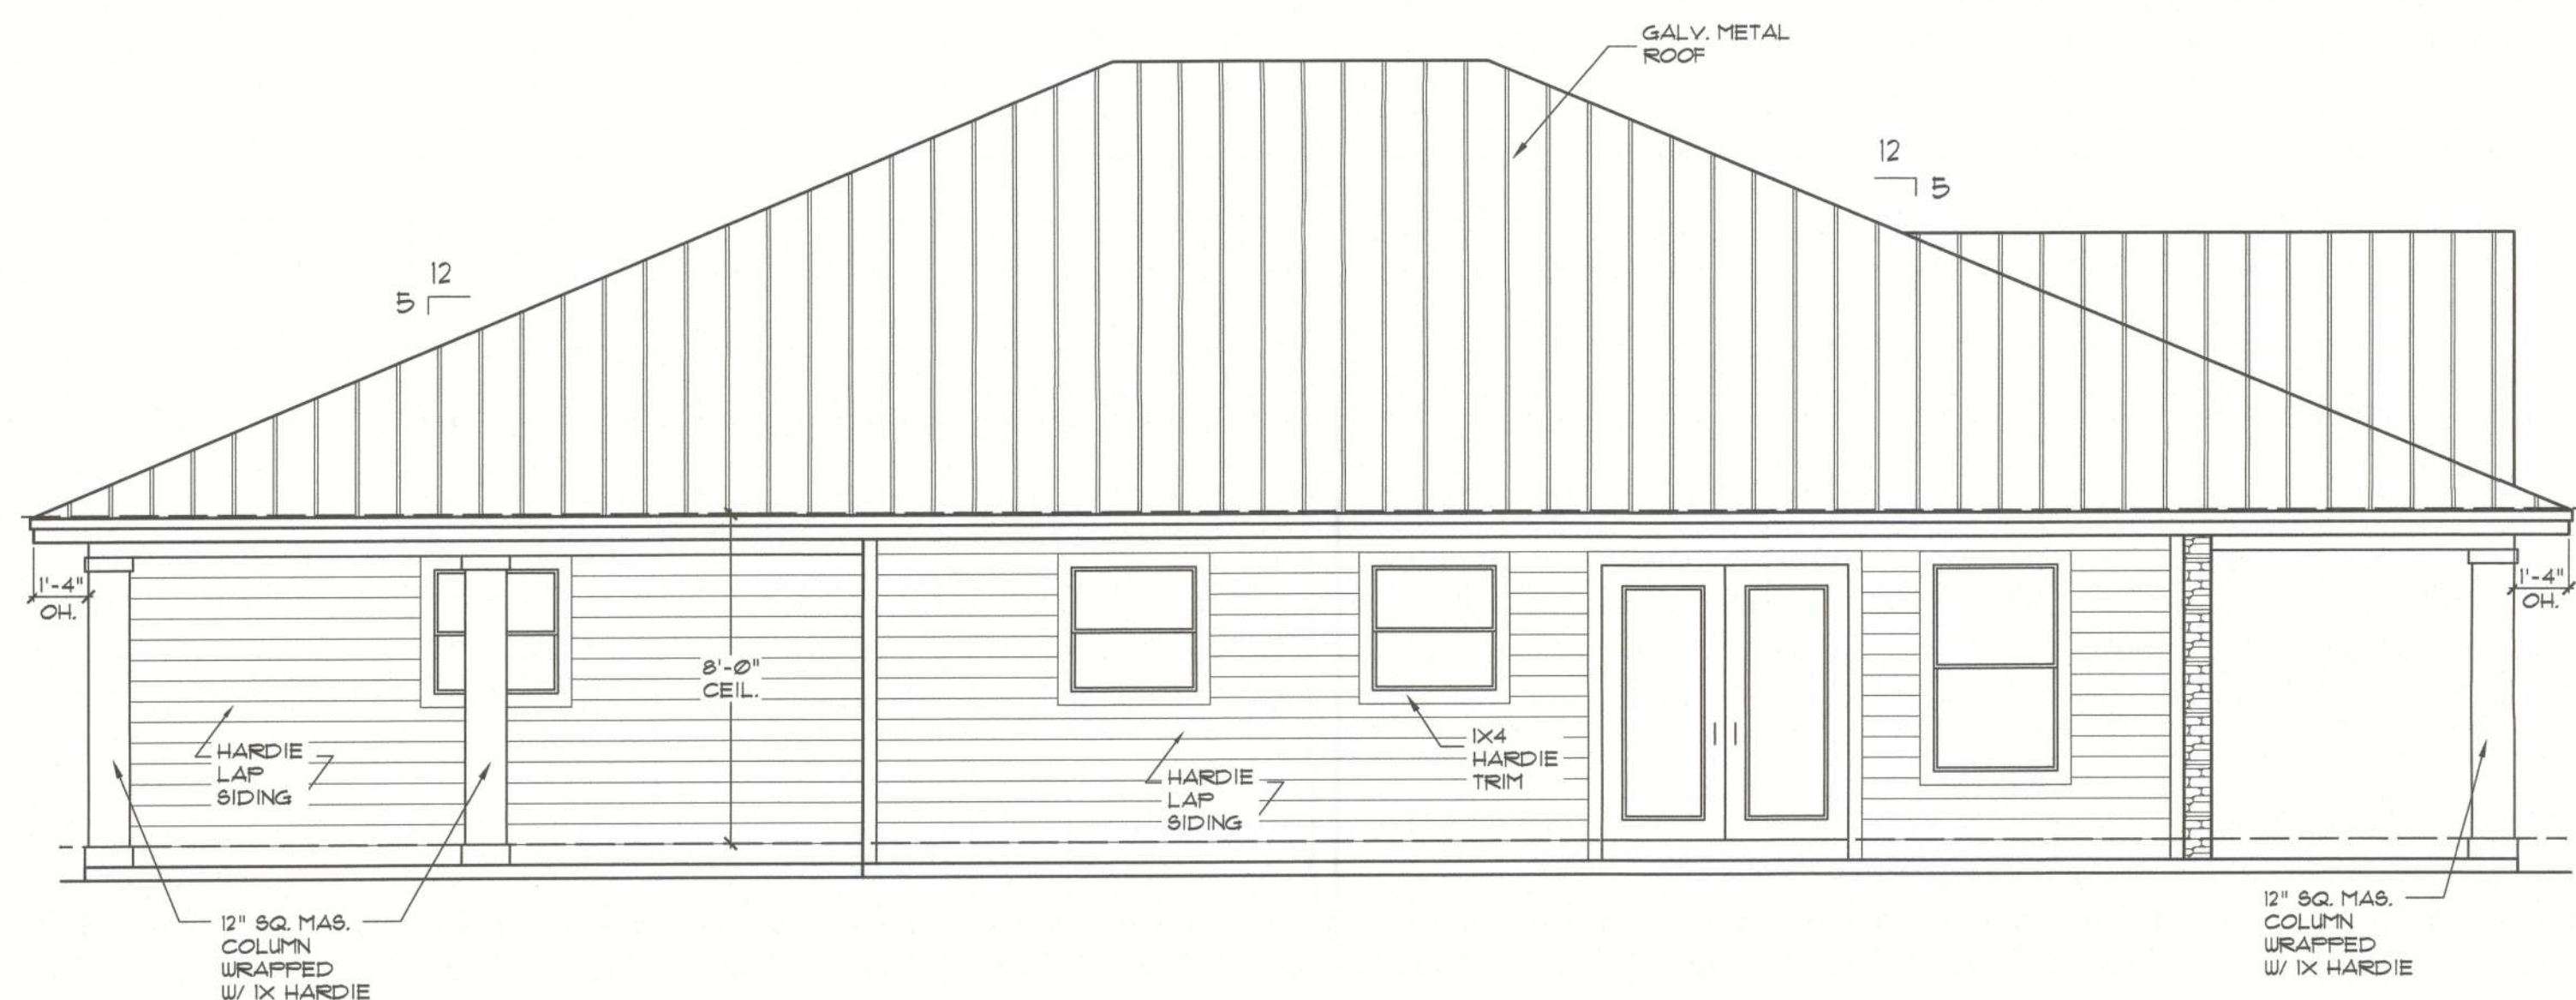


LEFT ELEVATION
SCALE - 1/4" = 1'-0"

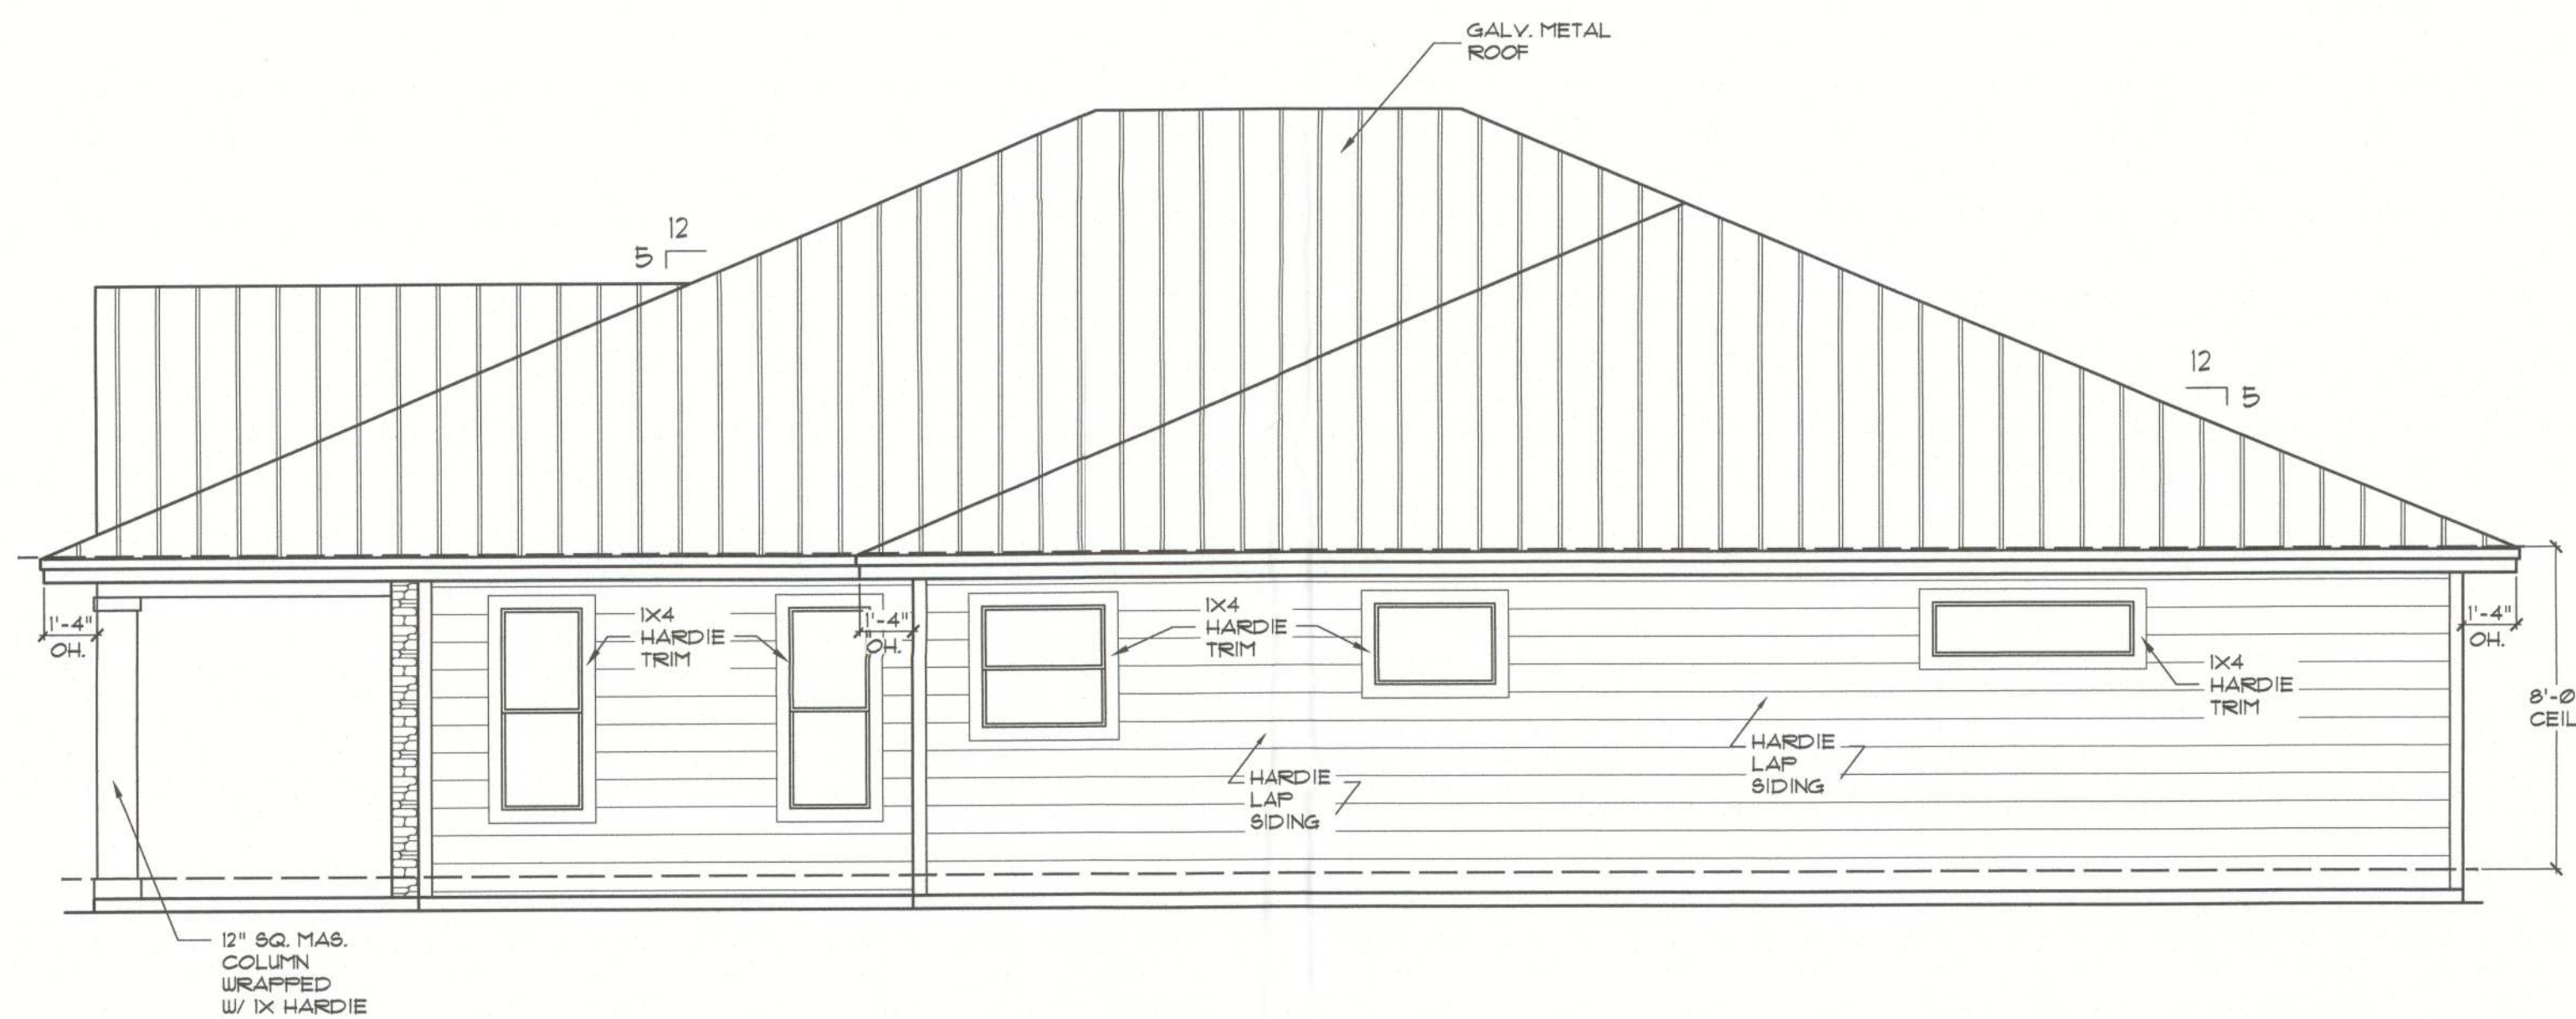

RIGHT ELEVATION
SCALE - 1/4" = 1'-0"

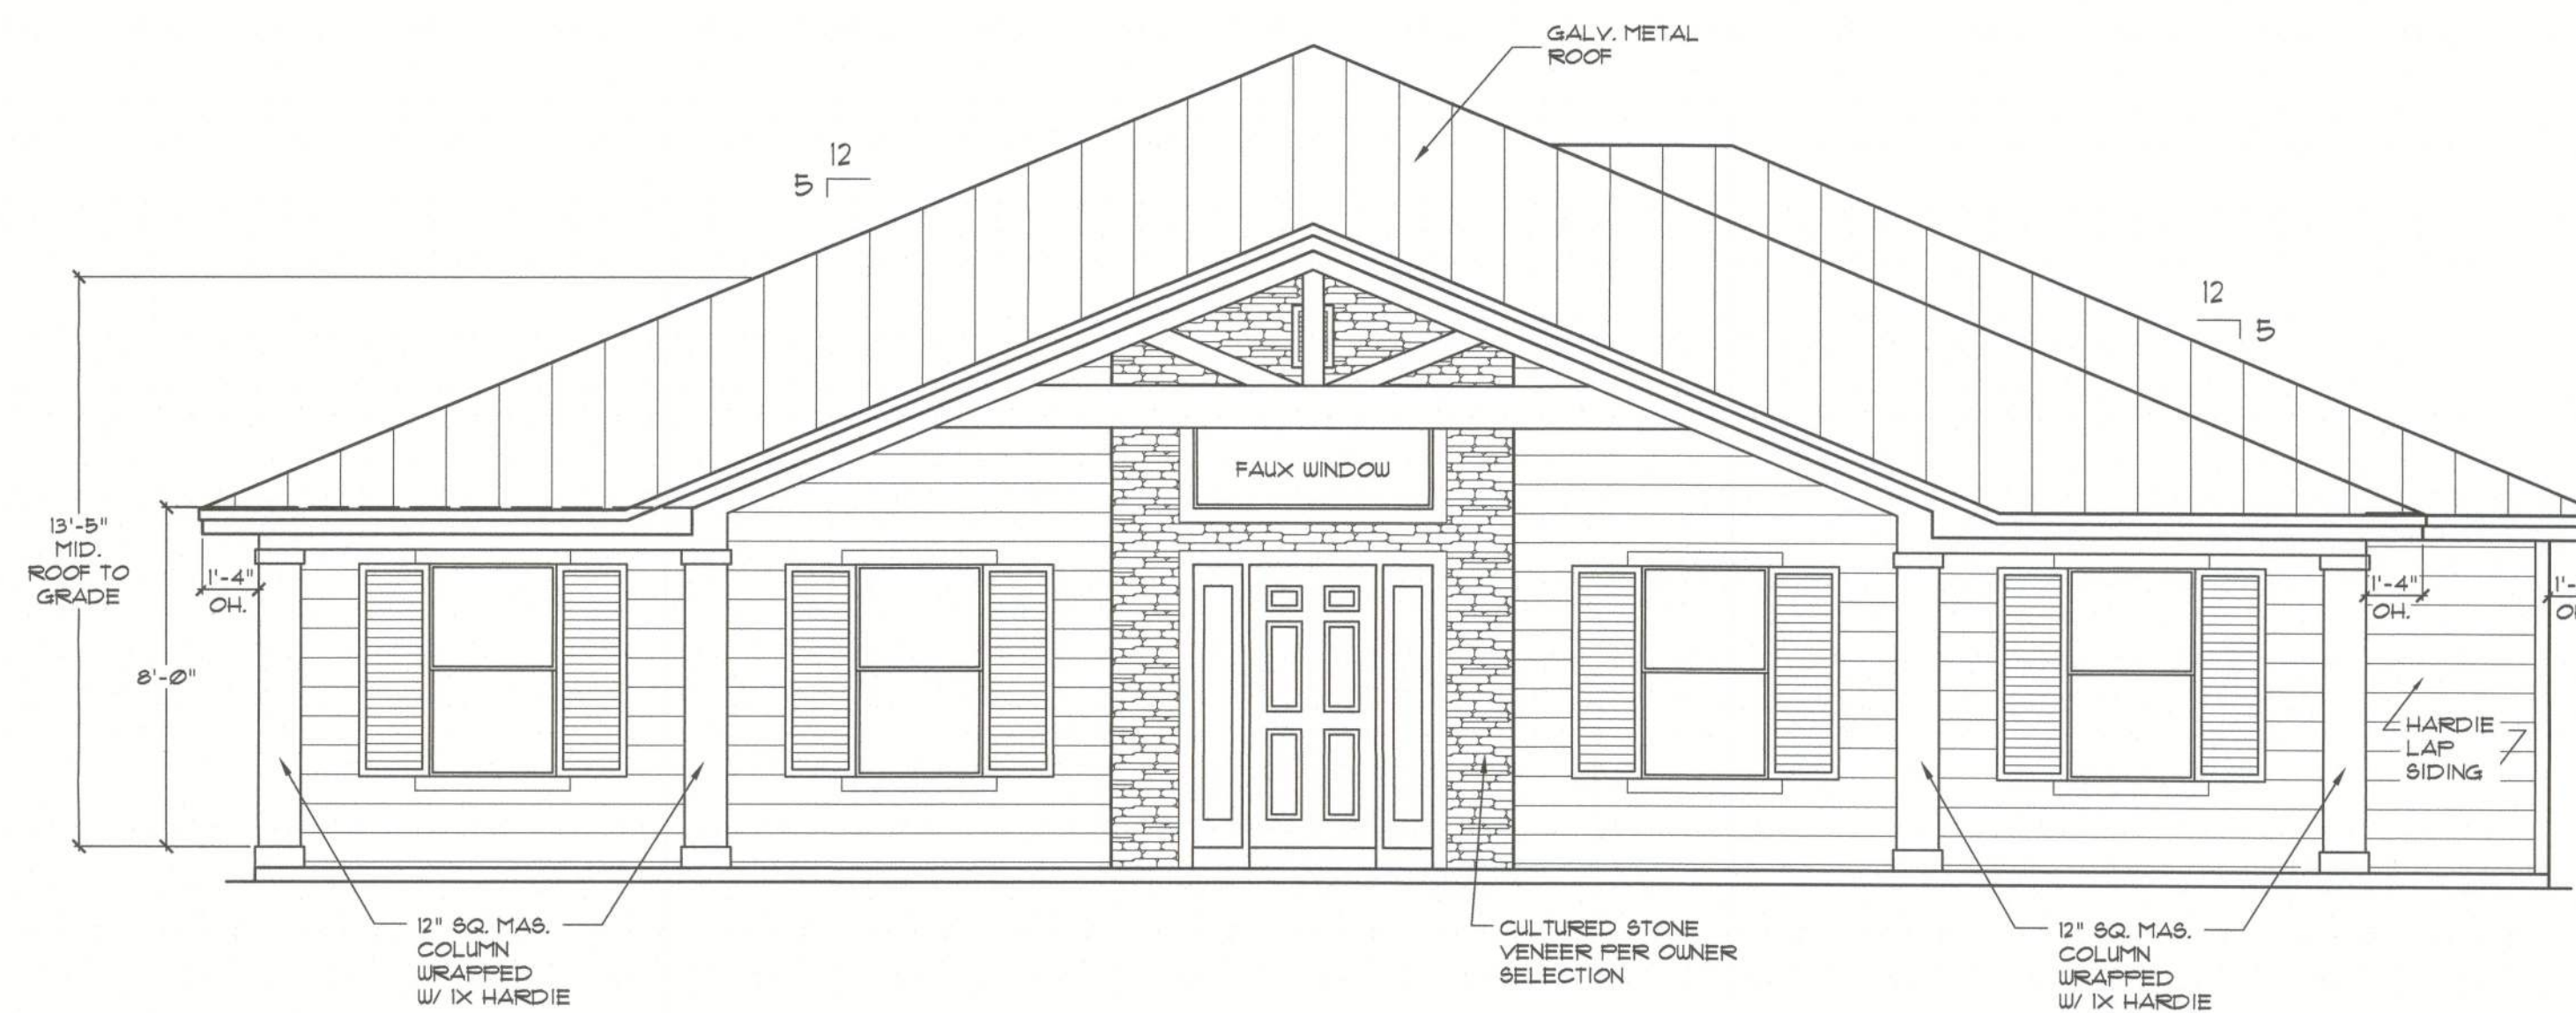

FRONT ELEVATION
SCALE - 1/4" = 1'-0"

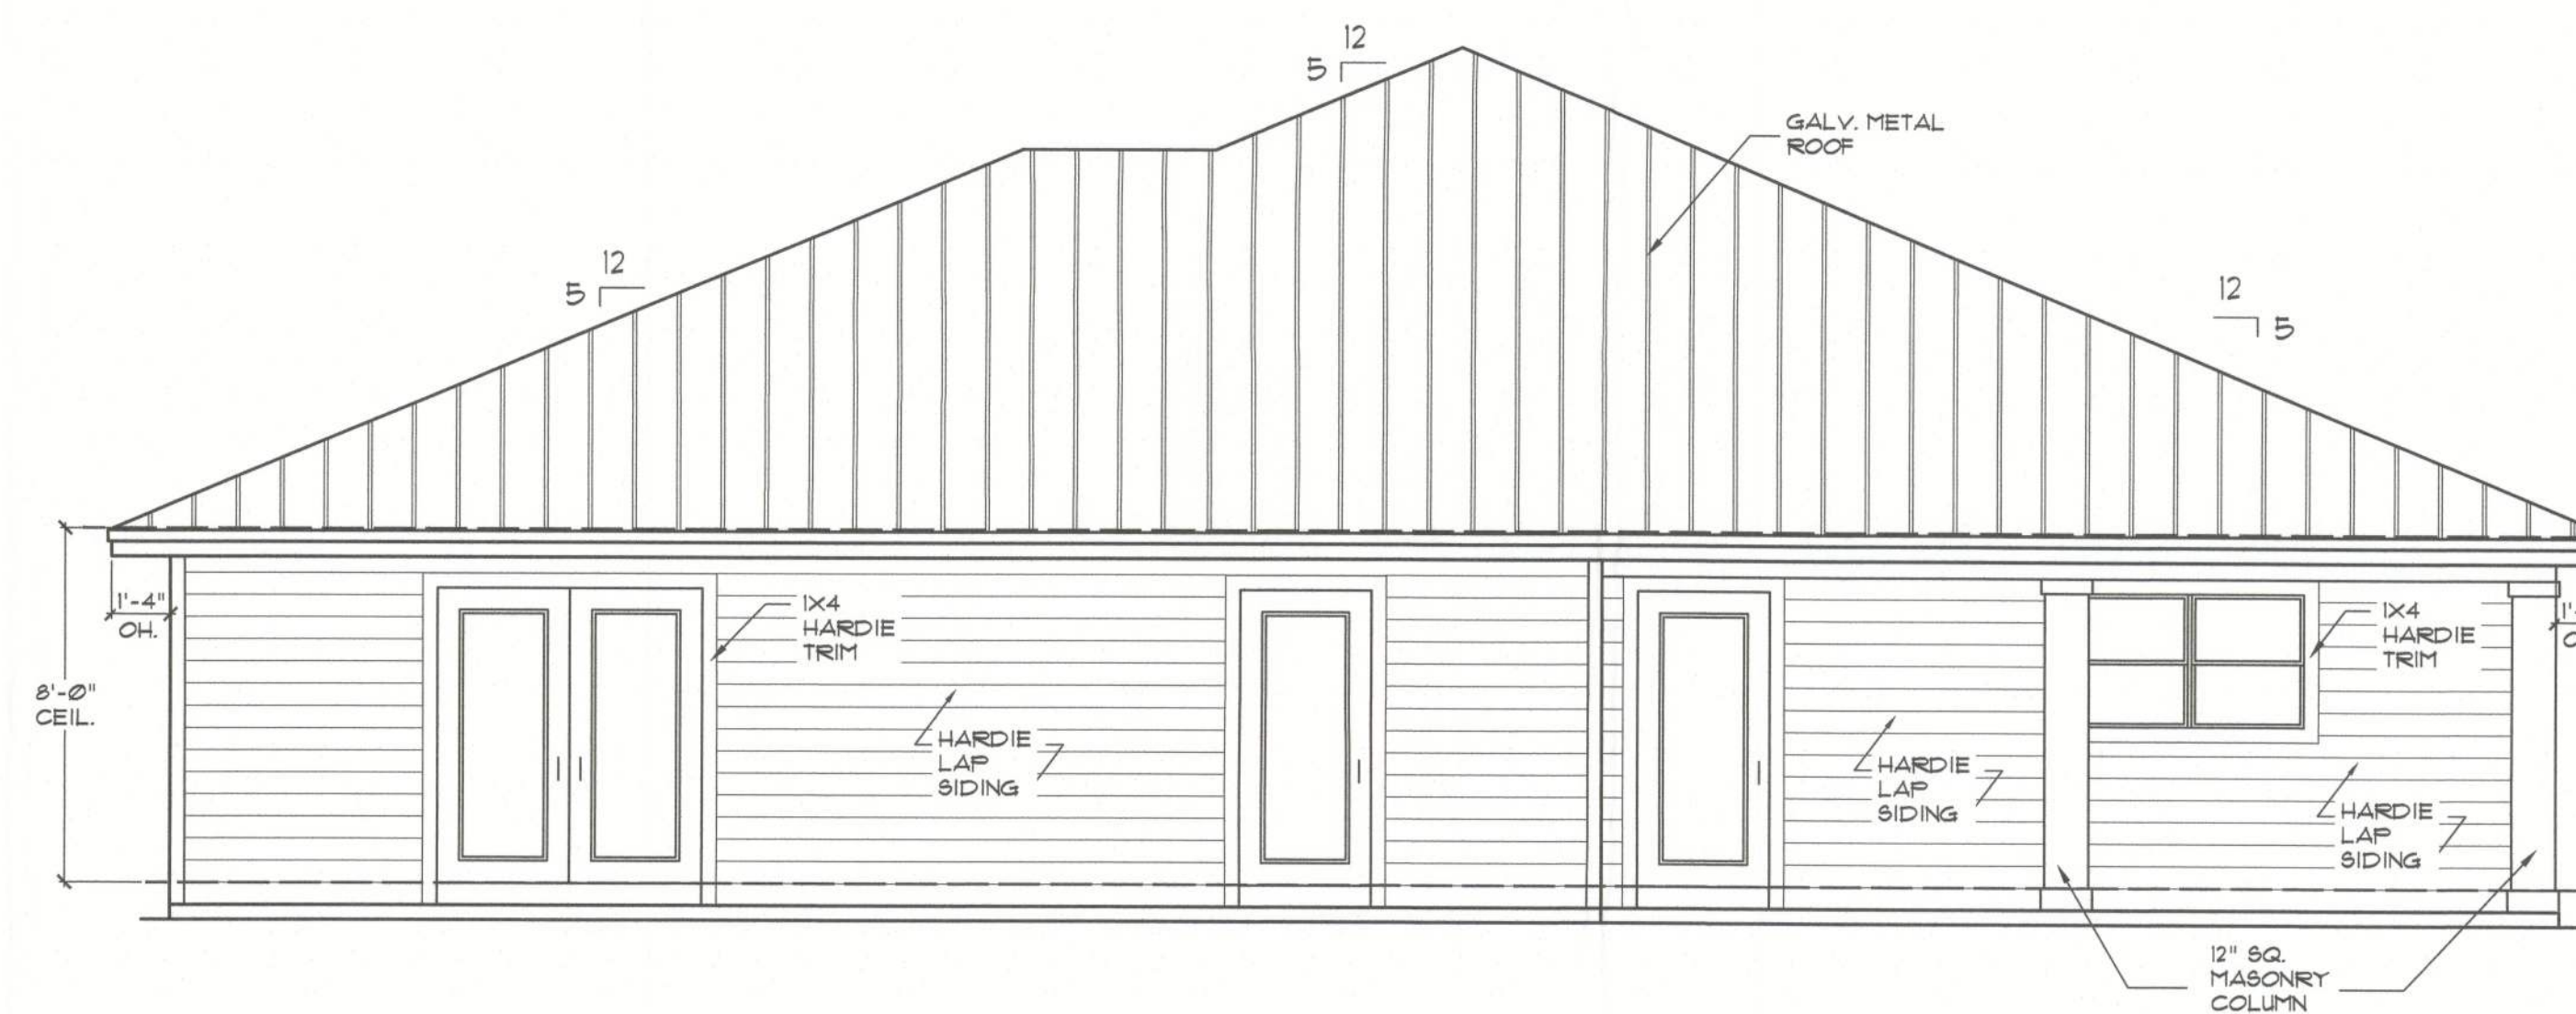

REAR ELEVATION
SCALE - 1/4" = 1'-0"

REVISIONS	BY

sdg ARCHITECTURE
A26003339 727-796-5463
793 San Christopher Drive • Suite A • Dunedin, FL 34698
RODNEY L. COLLAMAN AIA
AR 0008372
12/13

CUSTOM HOME FOR:
ROBERT L & KATHRYN L MCDOW
1630 SW SALEM RD, LAKE CITY

DRAWN BY: XM
CHECK BY: TJG
JOB#
20-058
DATE
03/27/23
■ PROGRESS SET
□ PERMITTING SET
PAGE
5
OF 8