



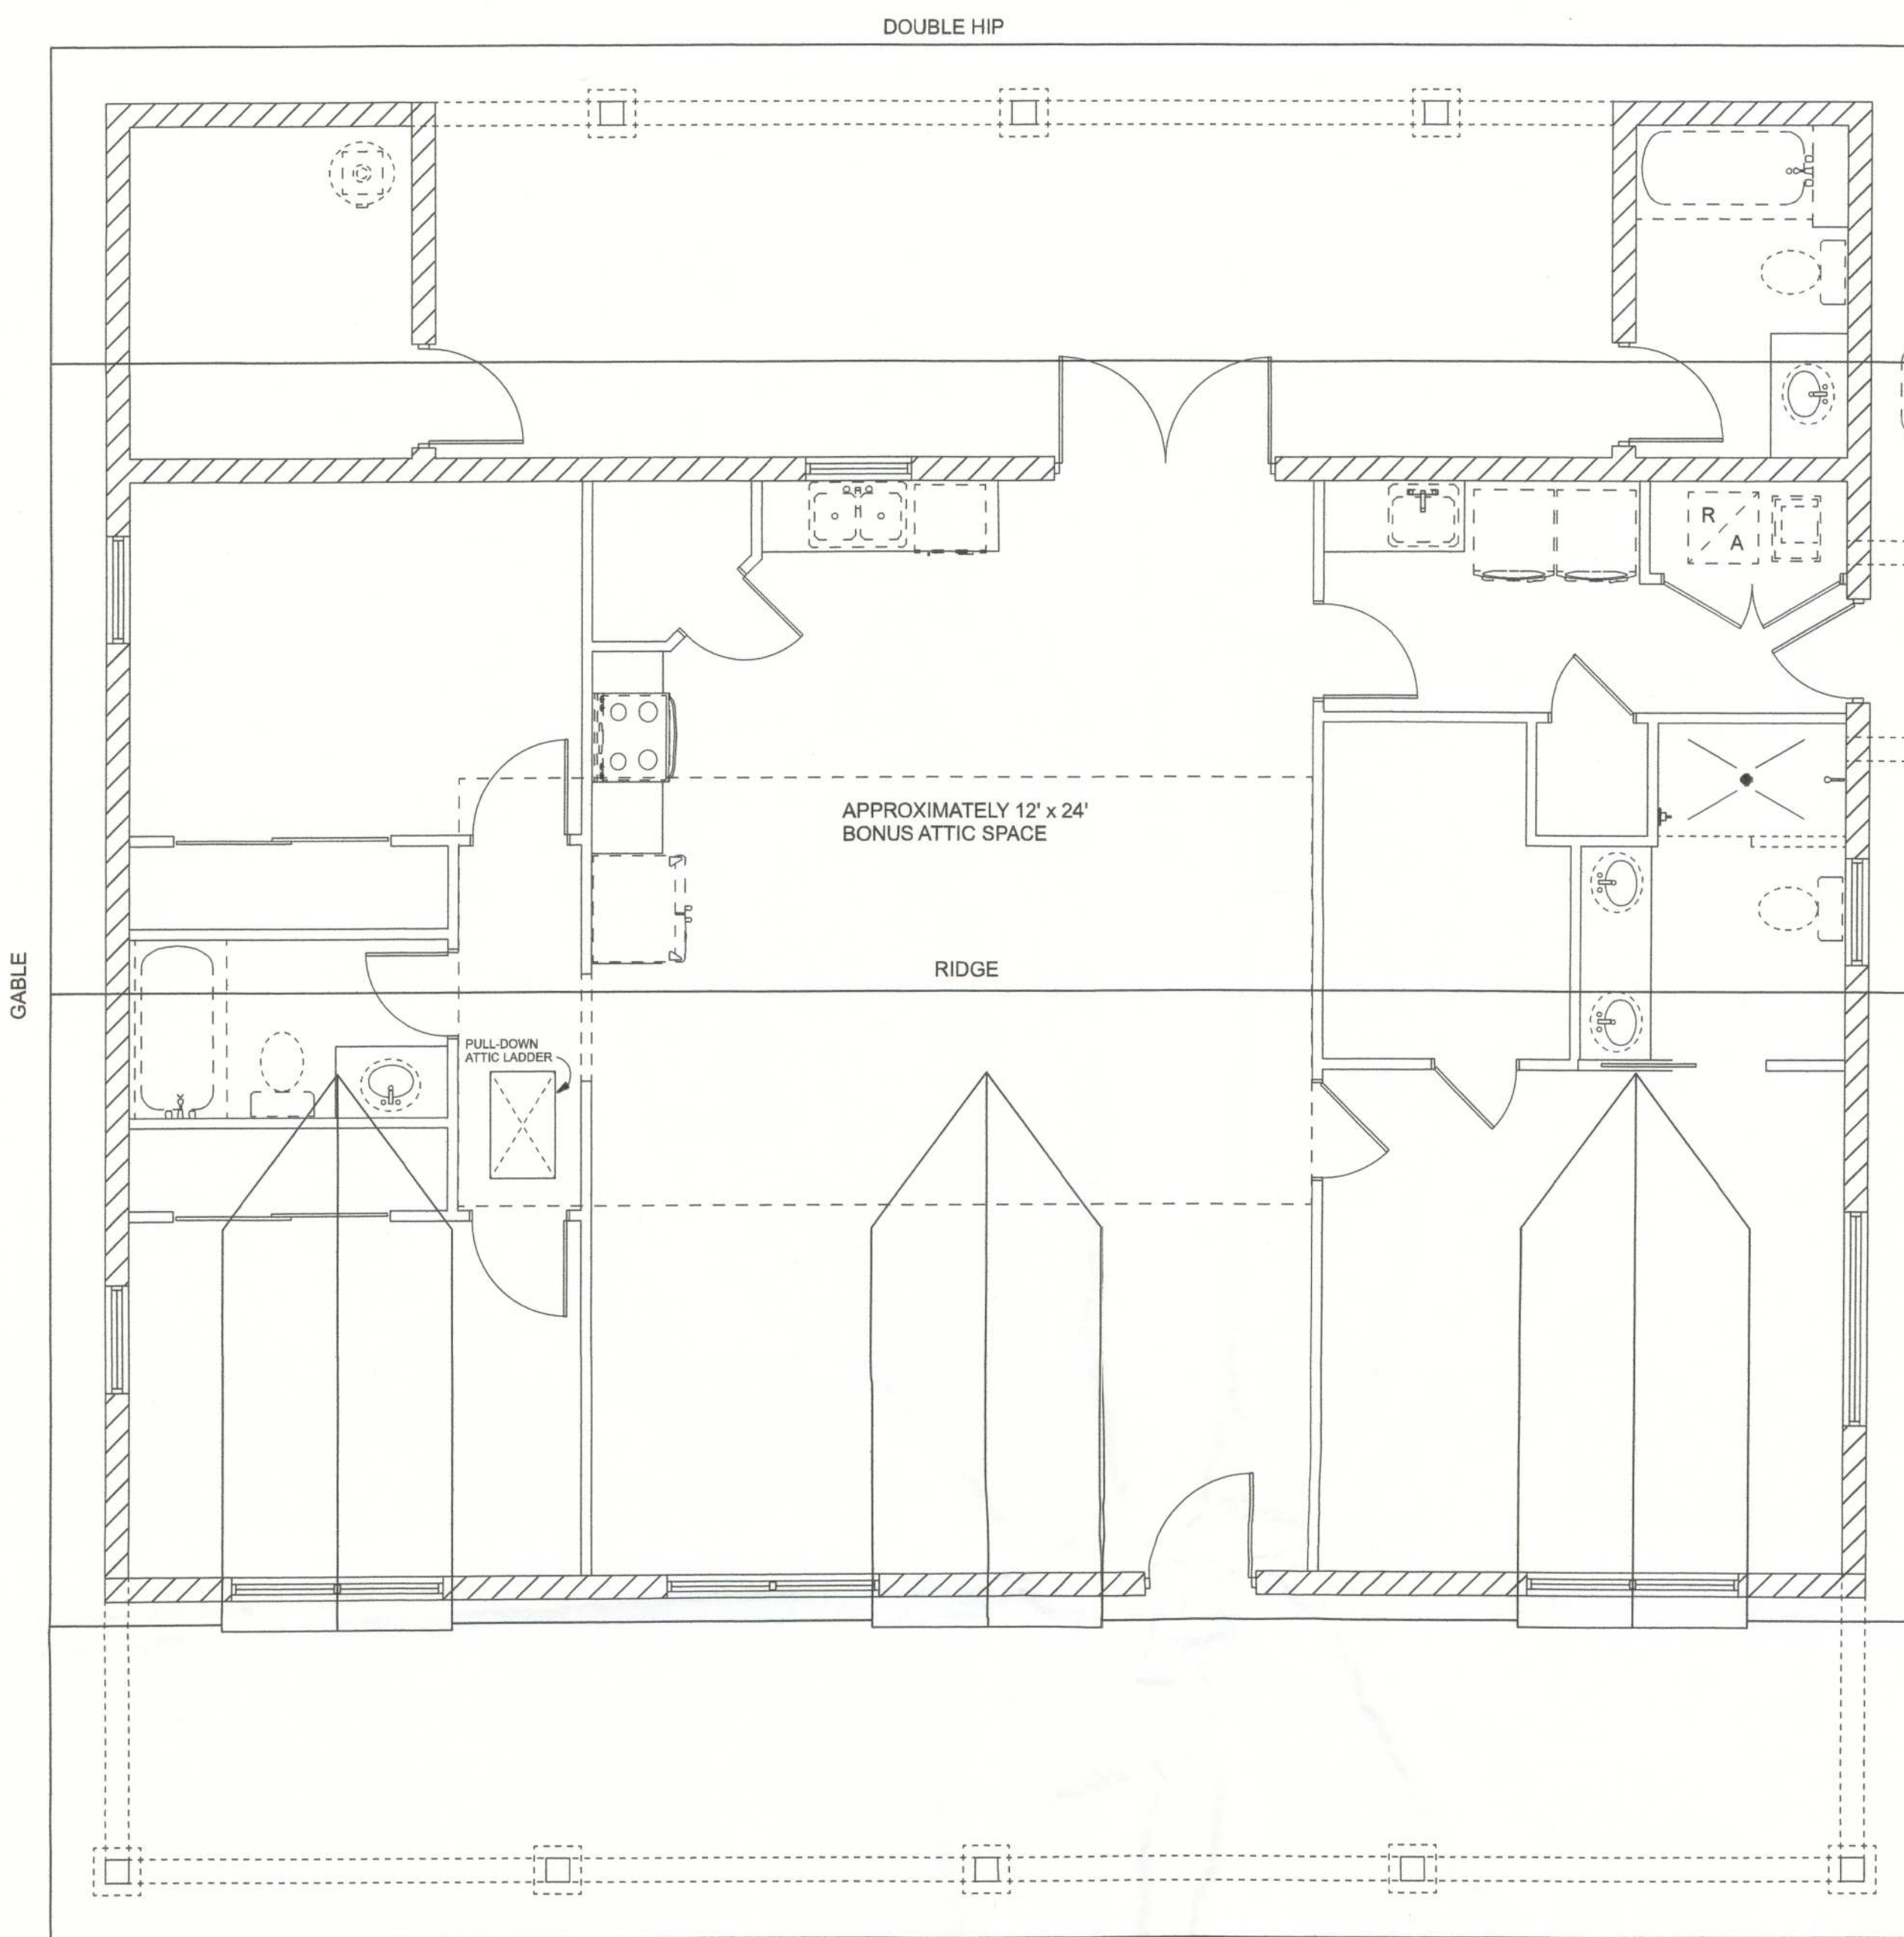


ROOF PLAN
SCALE: 1/4" = 1'-0"

ROOF SHEATHING FASTENERS			
NAILING ZONE	SHEATHING TYPE	FASTENER	SPACING
1	1/2" CDX	8D GALV. RING SHANK NAILS	6" O.C. EDGE 12" O.C. FIELD
2			6" O.C. EDGE 6" O.C. FIELD
3 (N/A)			4" O.C. @ GABLES 6" O.C. EDGE 6" O.C. FIELD


ROOF SHEATHING
FASTENING

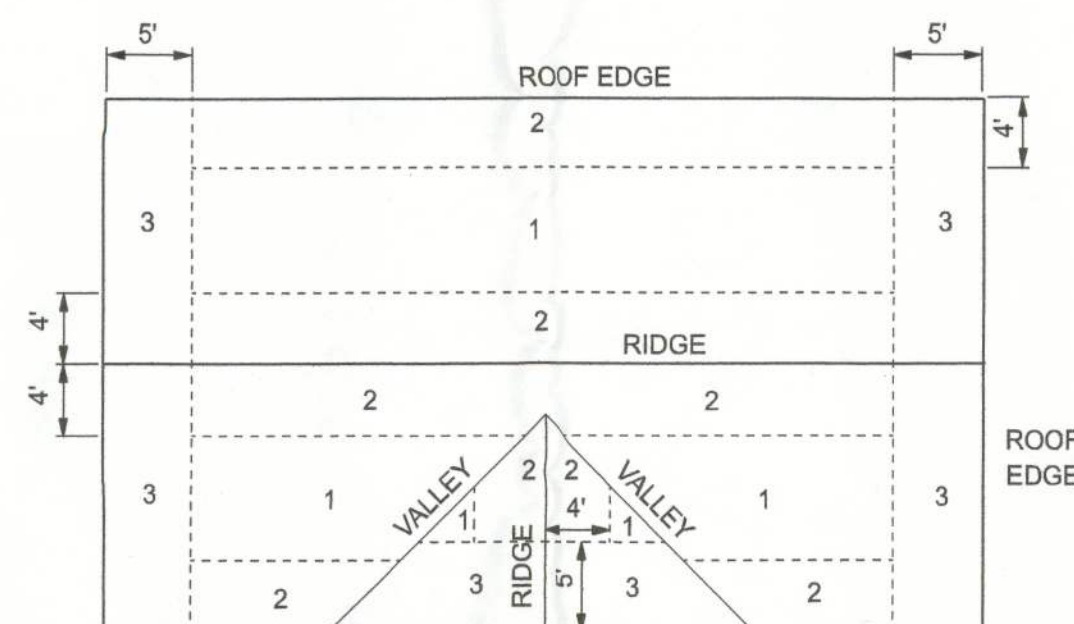

ROOF SHEATHING
NAILING ZONES
(GABLE ROOF)

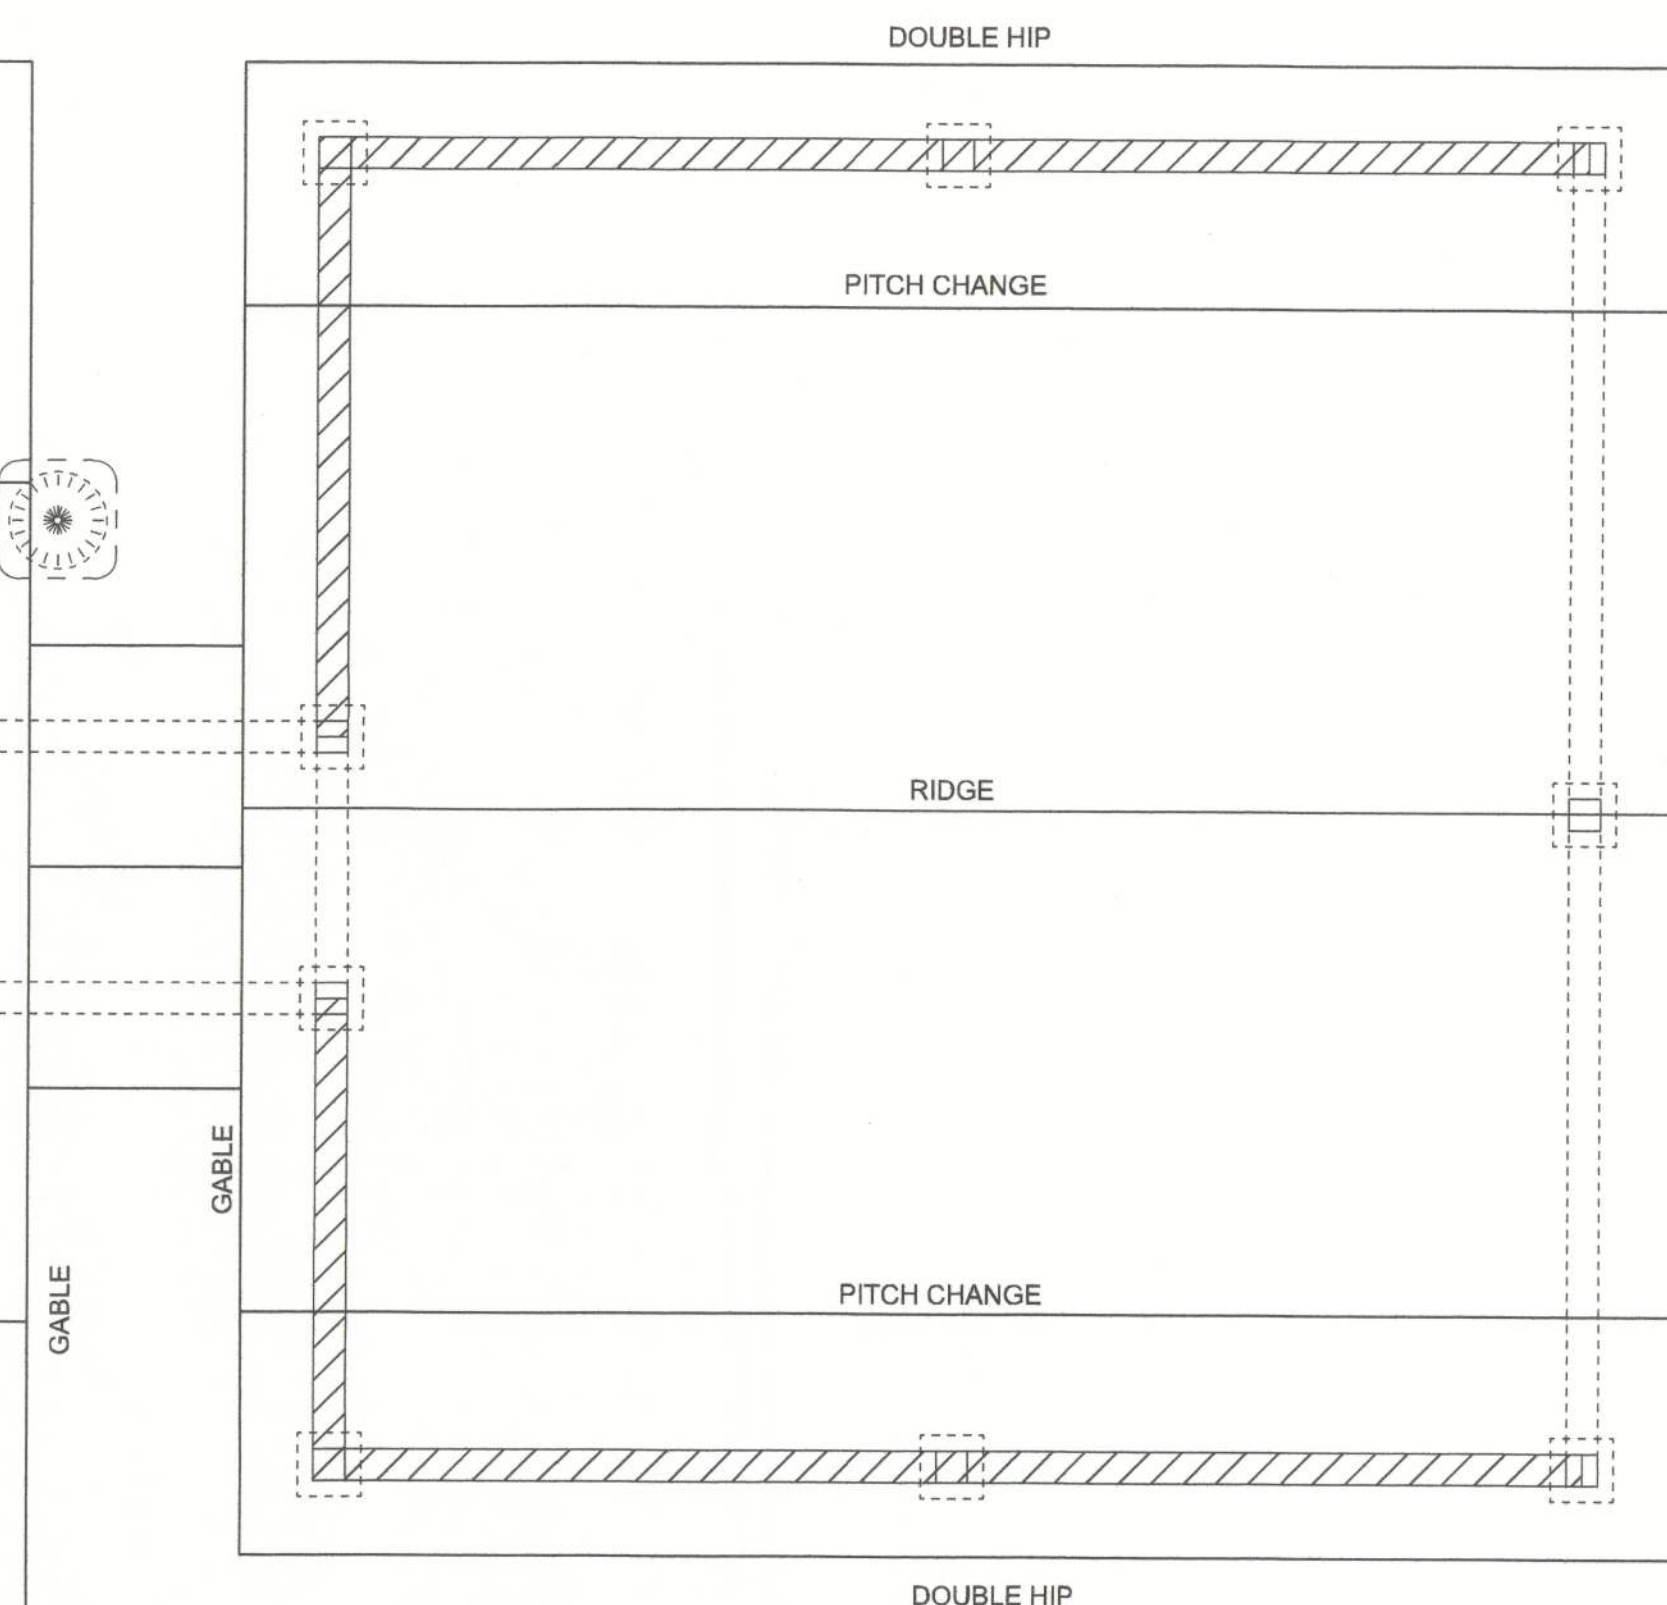


NOTE:
18" OVERHANGS AT HIP AND
12" OVERHANGS AT GABLES

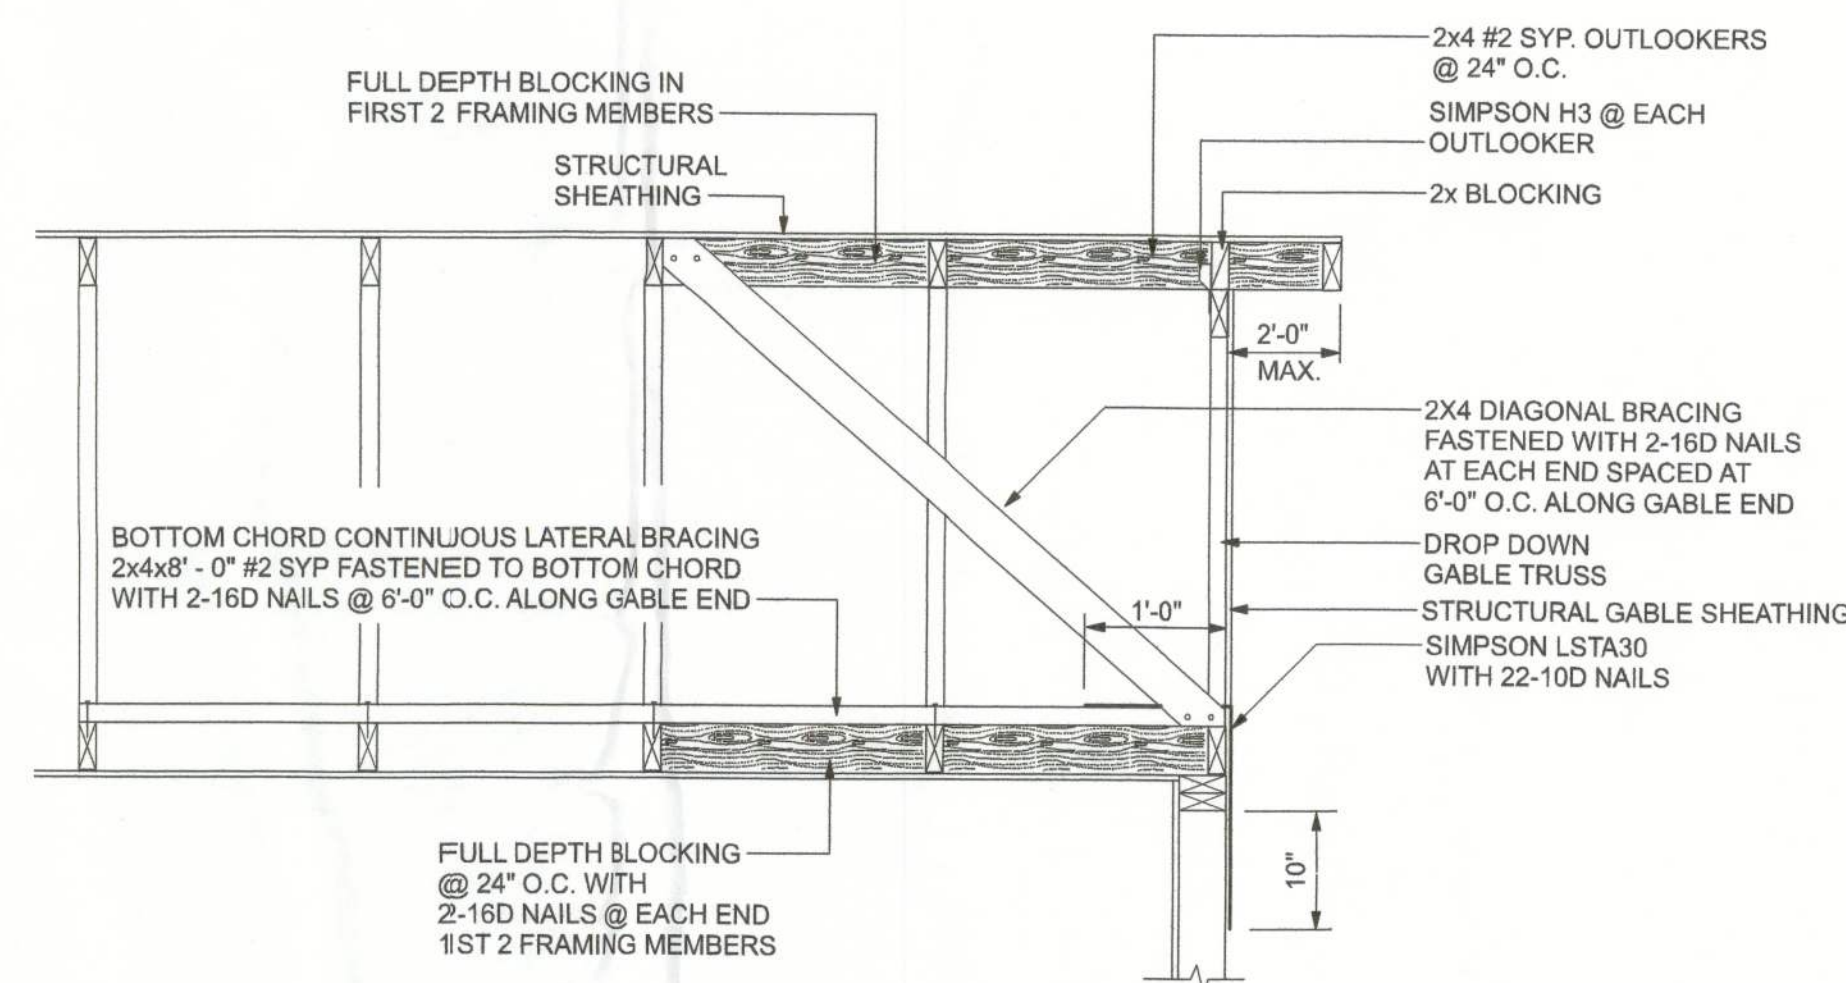


END WALL BRACING FOR CEILING DIAPHRAGM

NTS NOTE: ALL WOOD TO BE NUMBER 2 GRADE SOUTHERN YELLOW PINE

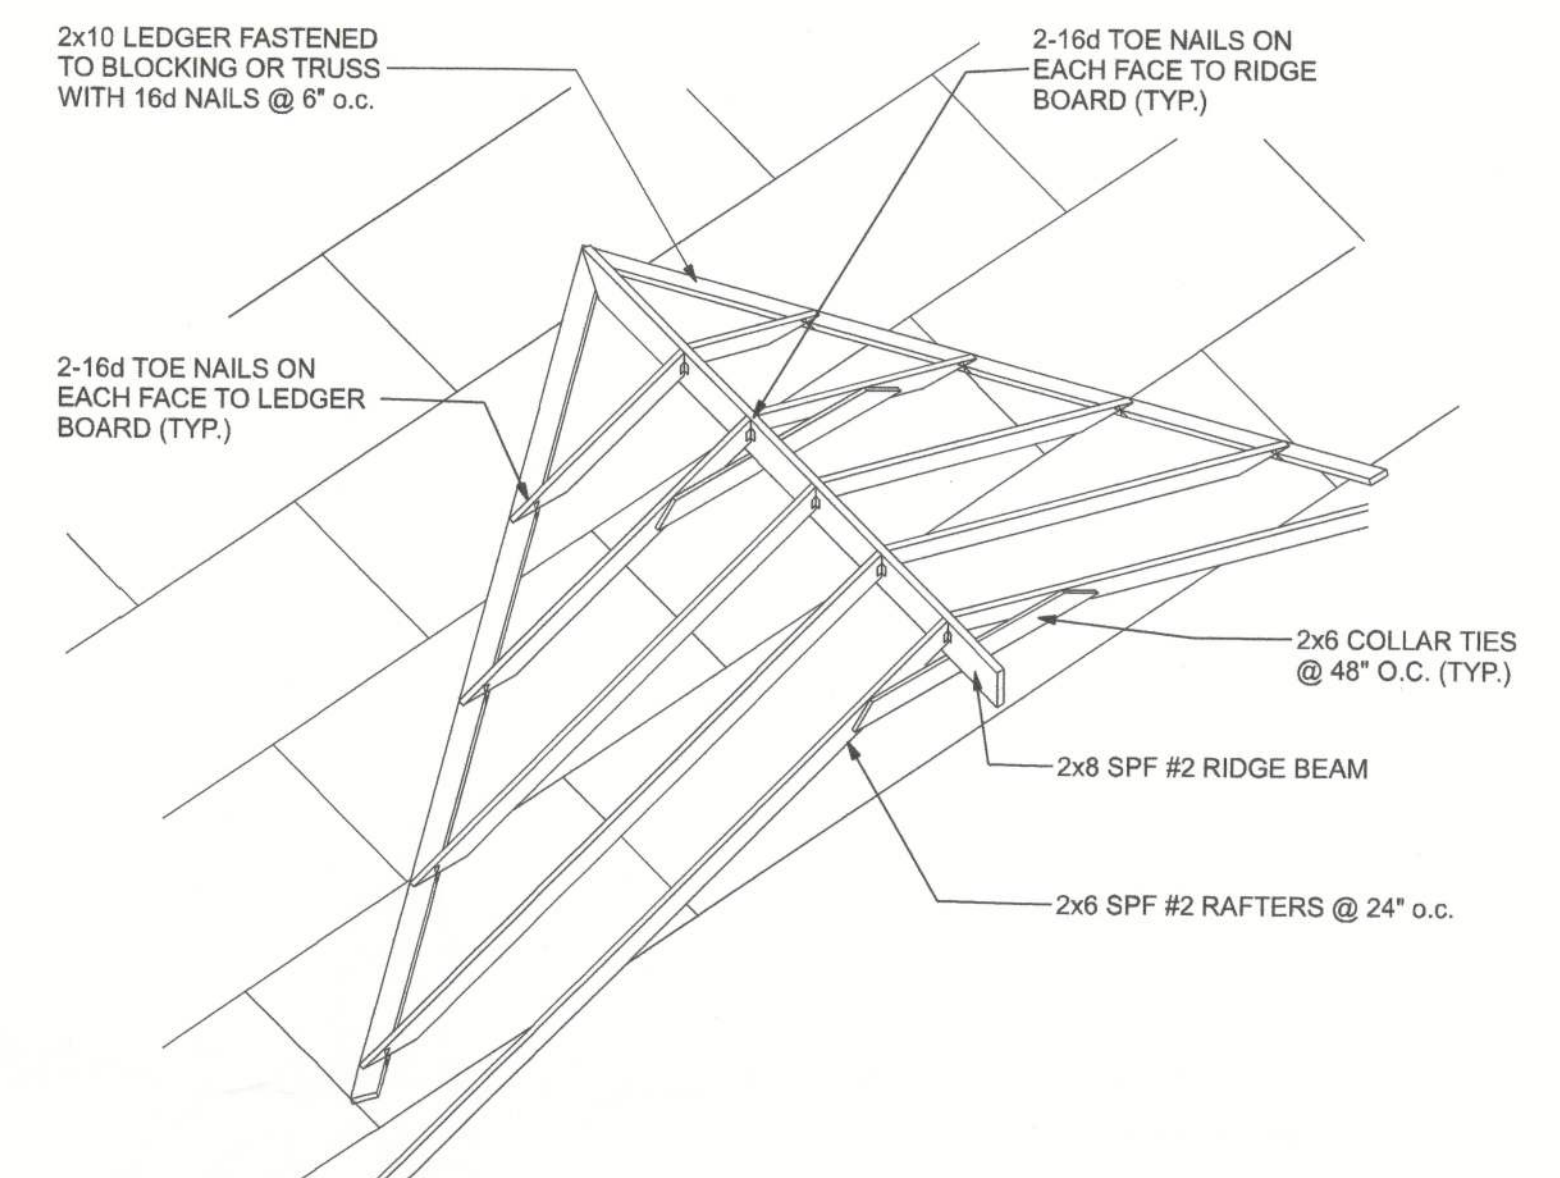

ROOF INTERSECTION CONNECTION DETAIL

NTS

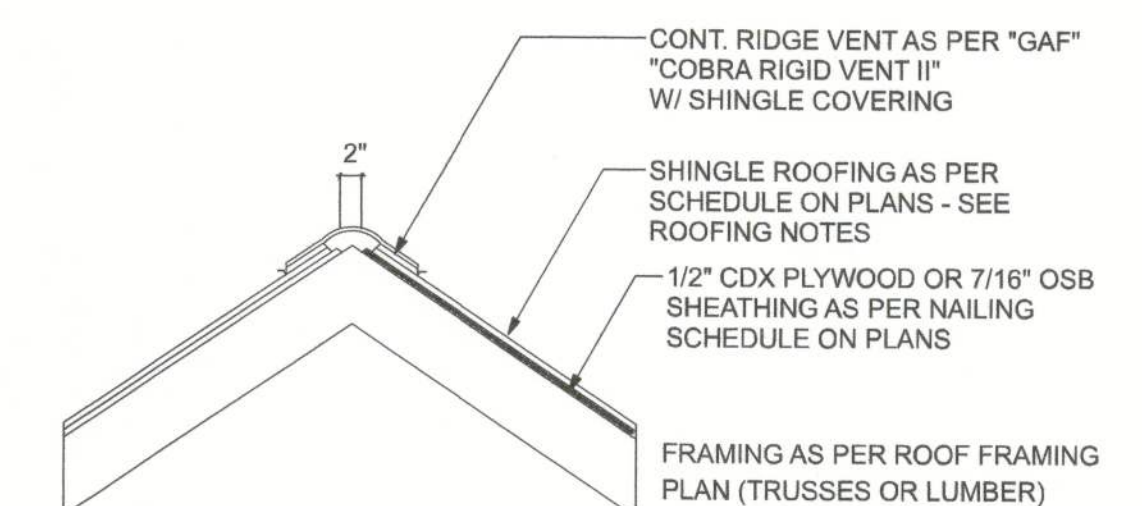

RIDGE VENT DETAIL

NOTE:
VENTING SHALL BE PROVIDED SUCH THAT TOTAL
NET FREE VENTILATING AREA SHALL NOT BE
LESS THAN 1/150 OF THE AREA OF THE SPACE
VENTILATED

REVISIONS

NO.	BY	DESCRIPTION

DESIGN BY:

TRADEMARK
Construction Group, Inc.

CERTIFIED GENERAL CONTRACTOR
CGC1514780

163 SW MIDTOWN PL.
STE 101
LAKE CITY, FL 32025
(386)755-5254

CES
Crews Engineering Services, LLC

CERTIFICATE OF AUTHORIZATION
NO. 28022

349 SW CREWS FARM TERRACE
LAKE CITY, FL 32025
PHONE: 386.623.4303

BRETT ALAN CREWS
LICENSE
No. 65592
STATE OF FLORIDA
Brett A. Crews, P.E. 65592

DRAWN BY:

TM

APPROVED BY:

BC

JACOB RESIDENCE

ROOF PLAN

PROJECT NO.:

R22.009

SHEET:

A-6