



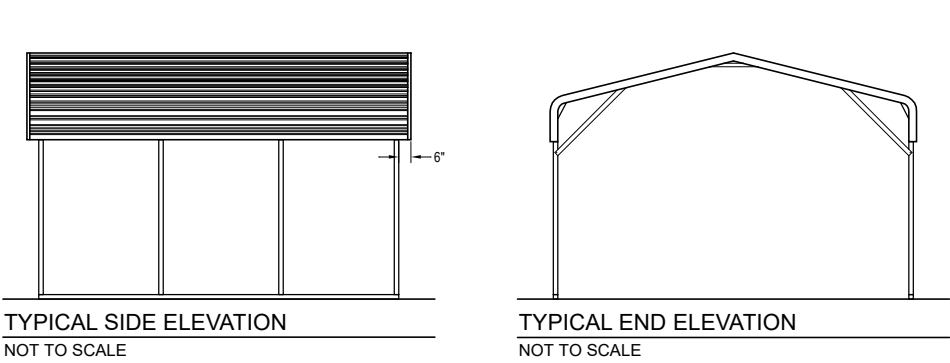


BOW FRAME RAFTER OPEN CARPORT - HORIZONTAL ROOF

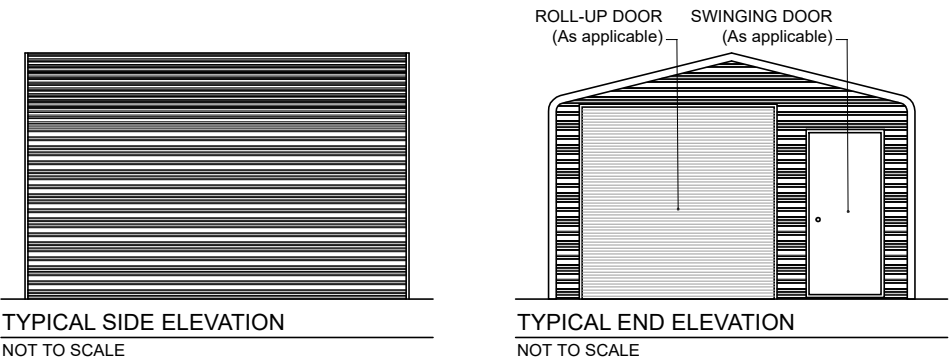


BOW FRAME RAFTER ENCLOSED BUILDING - HORIZONTAL ROOF




BOW FRAME RAFTER PARTIALLY OPEN / ENCLOSED BUILDING - HORIZONTAL ROOF

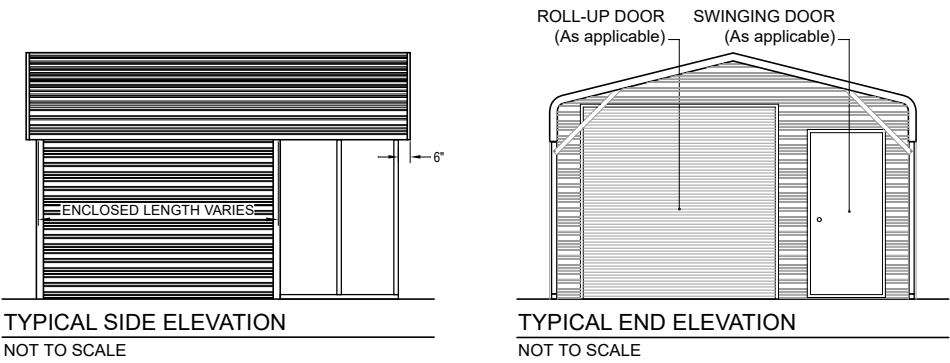


BOX EAVE FRAME RAFTER OPEN CARPORT - HORIZONTAL ROOF

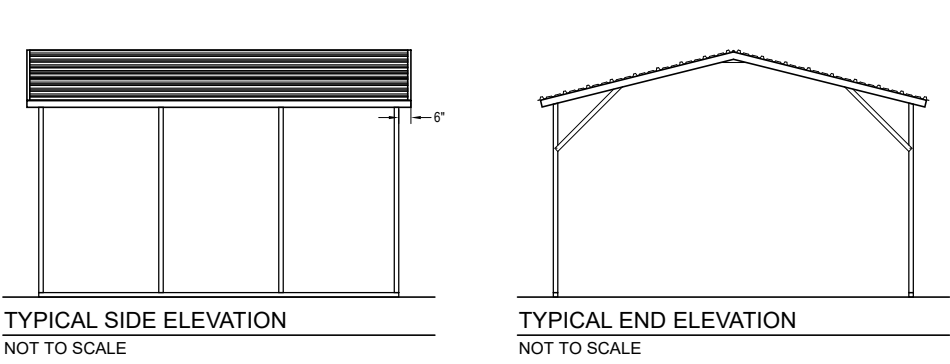


BOX EAVE FRAME RAFTER ENCLOSED BLDG - HORIZONTAL ROOF

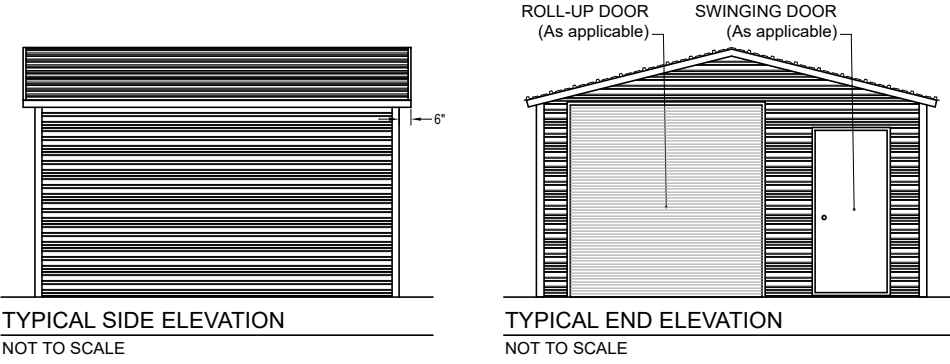


BOX EAVE FRAME RAFTER PARTIALLY OPEN / ENCLOSED BLDG - HORIZONTAL ROOF

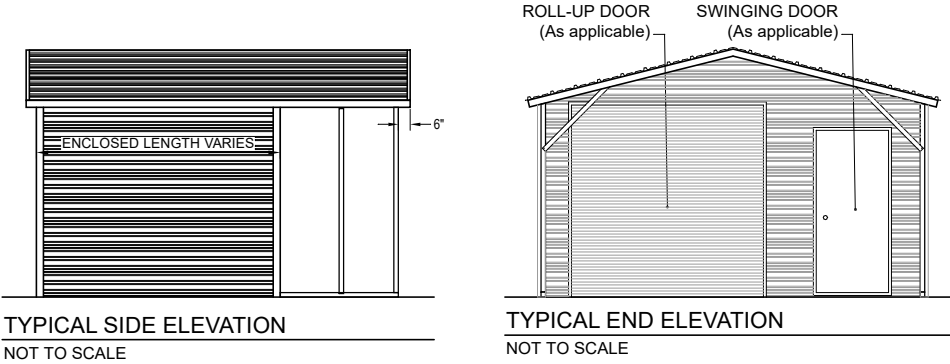





BOX EAVE FRAME RAFTER OPEN CARPORT - VERTICAL ROOF

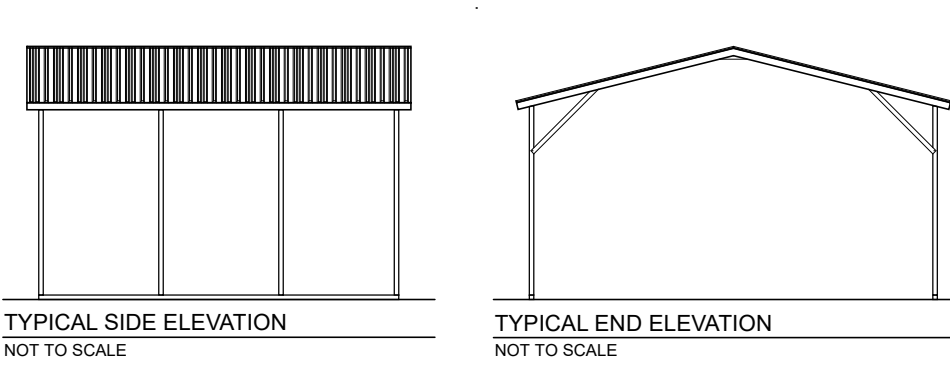

BOX EAVE FRAME RAFTER ENCLOSED BLDG - VERTICAL ROOF

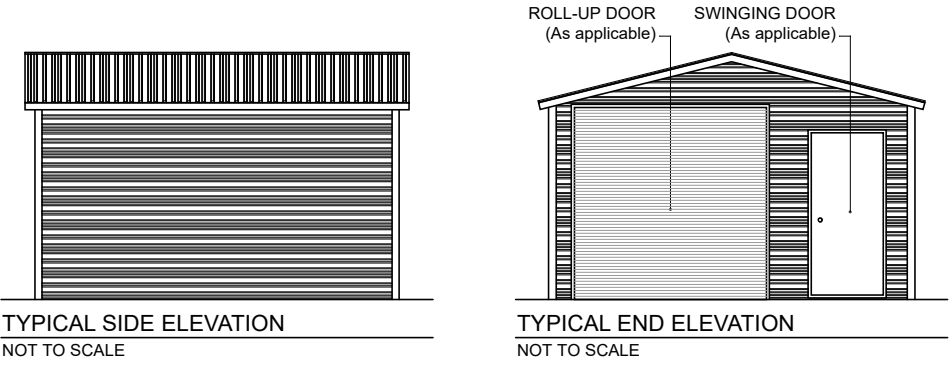

BOX EAVE FRAME RAFTER PARTIALLY OPEN / ENCLOSED BLDG - VERTICAL ROOF

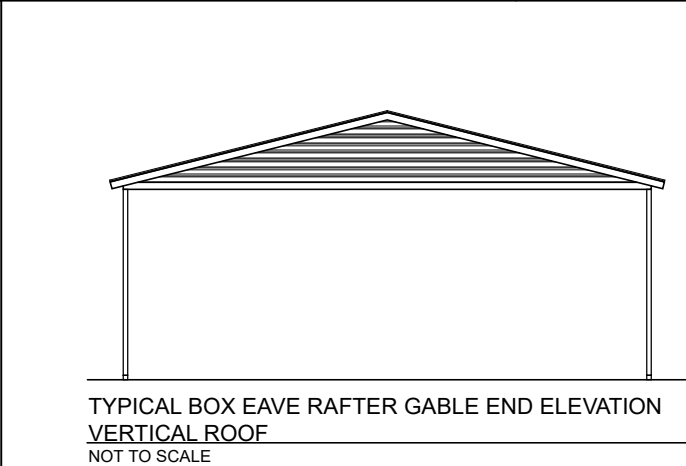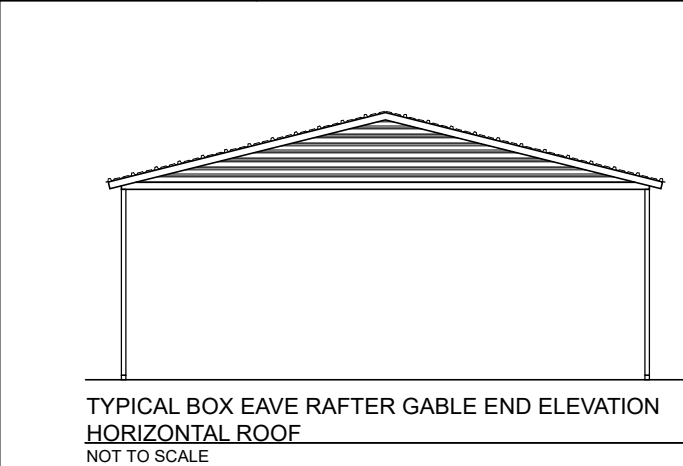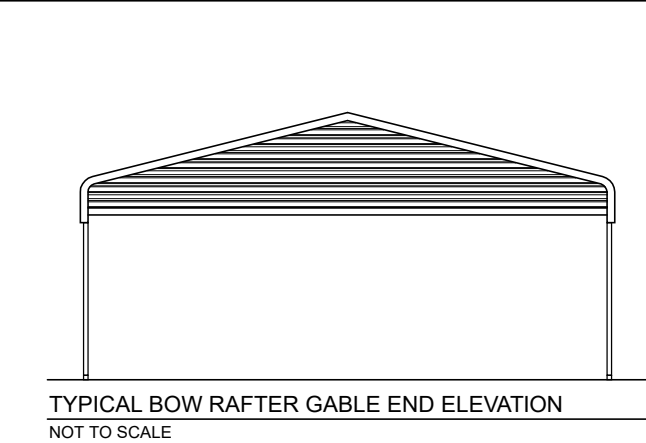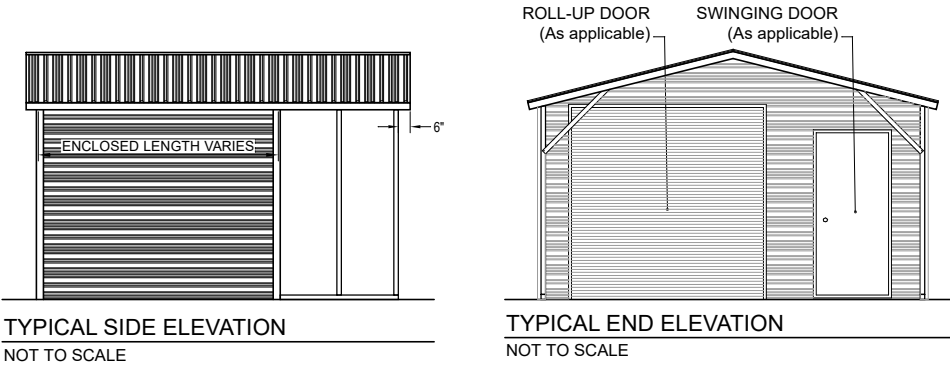

PLEASE NOTE: PLANS EXPIRE MIDNIGHT 12/31/25


**CAROLINA CARPORTS, INC.**  
**GENERIC PLANS FOR USE IN THE STATE OF FLORIDA**  
**UP TO 30' WIDE AND RISK CATEGORY I ONLY**




**BECHTOL ENGINEERING  
AND TESTING, inc.**

CONSULTING GEOTECHNICAL, ENVIRONMENTAL, AND MATERIALS TESTING ENGINEERS  
Certificate of Authorization No. 00005492


REVISED:	DATE:	1/2/2025
DRAWN:	SCALE:	NTS
CHECKED:	CS / ID	PROJ. NO.: G25001
APPROVED:	TB / LP	SHEET 2 OF 6

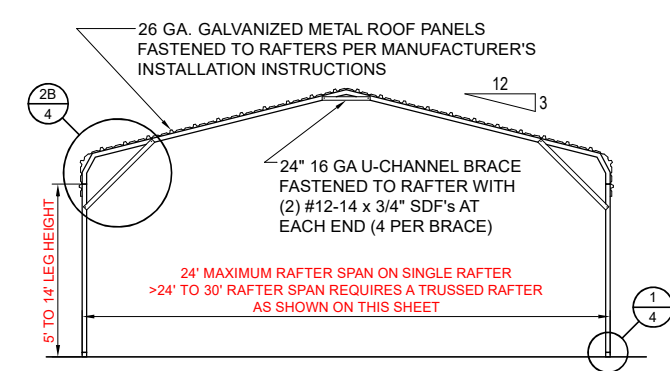


TYPICAL INTERIOR POST/RAFTER FRAME SECTION - BOW FRAME  
NOT TO SCALE

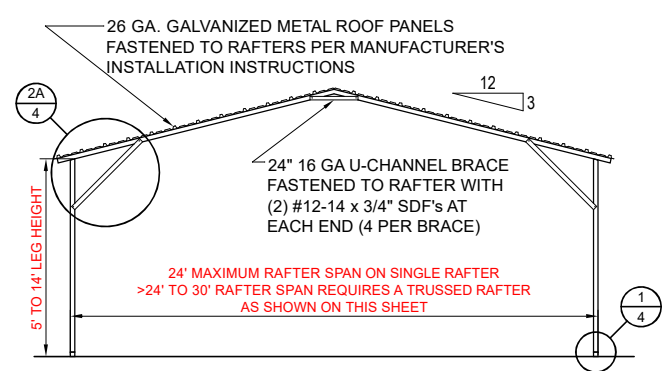


TYPICAL INTERIOR POST/RAFTER FRAME SECTION - HORIZONTAL ROOF - BOX EAVE  
NOT TO SCALE

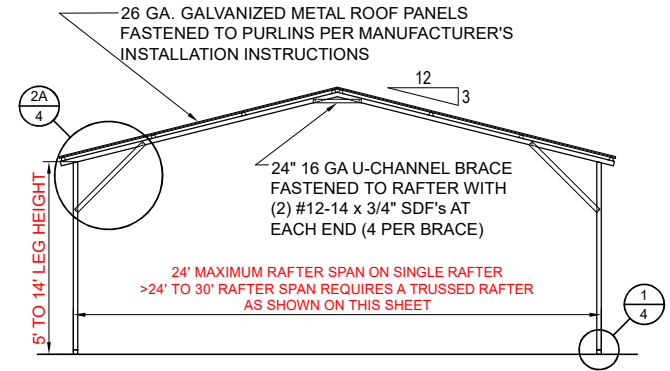


TYPICAL INTERIOR POST/RAFTER FRAME SECTION - VERTICAL ROOF -BOX EAVE  
NOT TO SCALE

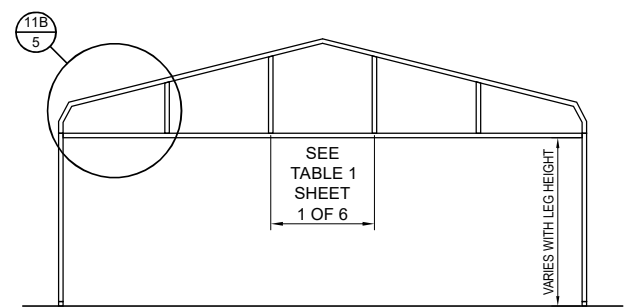


TYPICAL BOW RAFTER GABLE END FRAMING PLAN  
NOT TO SCALE

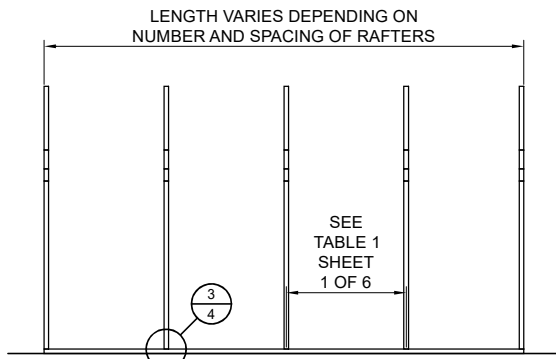


TYPICAL POST/RAFTER FRAMING PLAN - BOW FRAME  
NOT TO SCALE

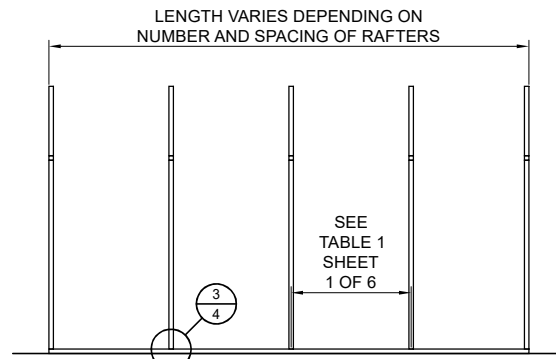


TYPICAL POST/RAFTER FRAMING PLAN - BOX EAVE  
NOT TO SCALE

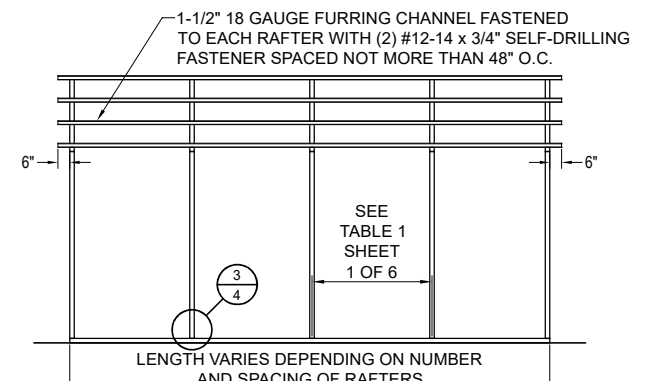


TYPICAL POST/RAFTER FRAMING PLAN - VERTICAL ROOF  
NOT TO SCALE

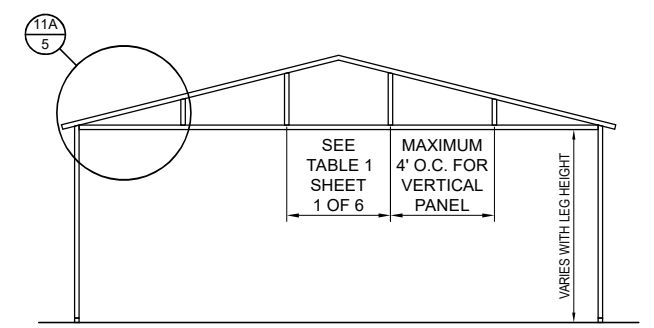


TYPICAL BOX EAVE RAFTER GABLE END FRAMING PLAN  
NOT TO SCALE

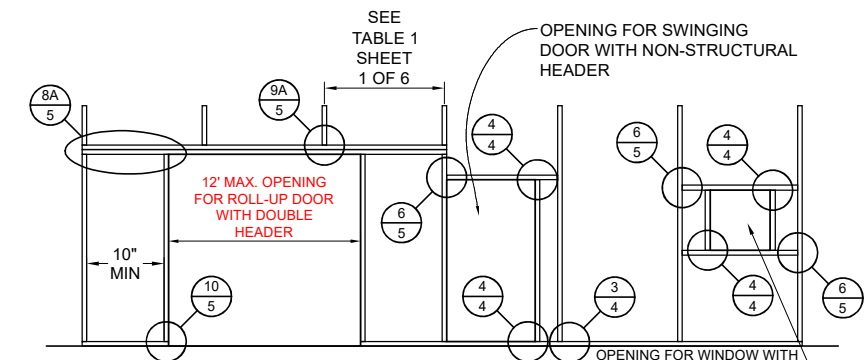


TYPICAL SIDE WALL OPENINGS FRAMING PLAN  
NOT TO SCALE

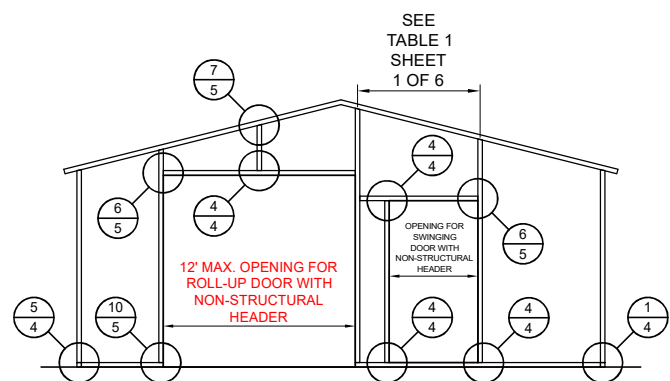


TYPICAL END WALL OPENINGS POST/RAFTER FRAMING PLAN  
NOT TO SCALE

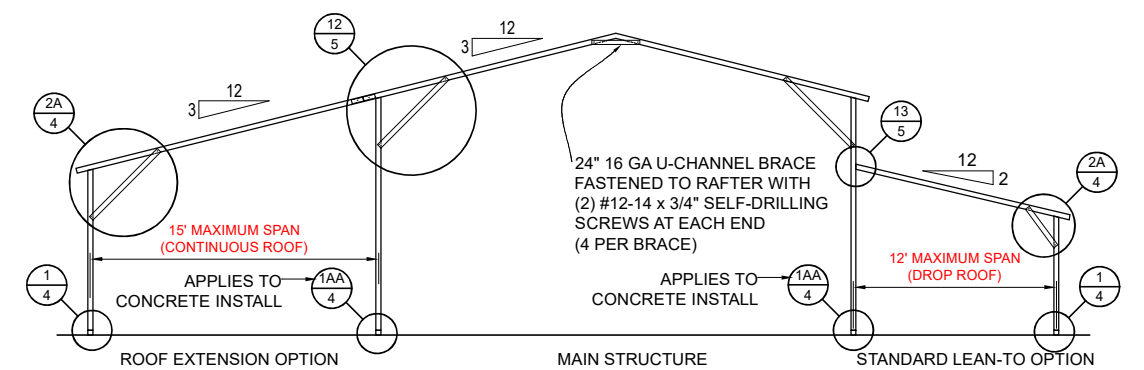


TYPICAL LEAN-TO OPTIONS FRAMING PLAN (BOTH OPTIONS SHOWN)  
NOT TO SCALE (BOX EAVE RAFTER SHOWN, ONLY STANDARD LEAN-TO IS APPLICABLE TO BOW FRAME RAFTER)

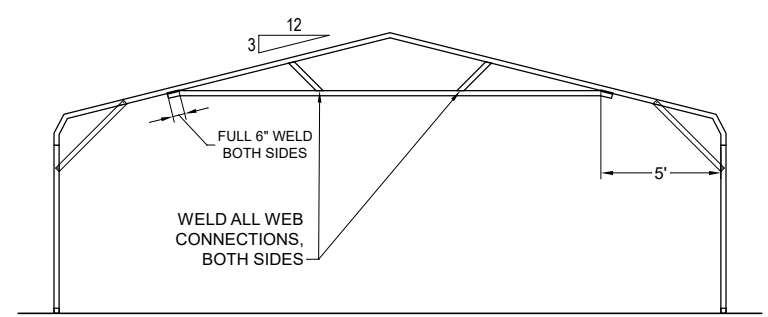

OPTIONAL 24'-1" TO 30' TRUSSED RAFTER - BOW  
NOT TO SCALE

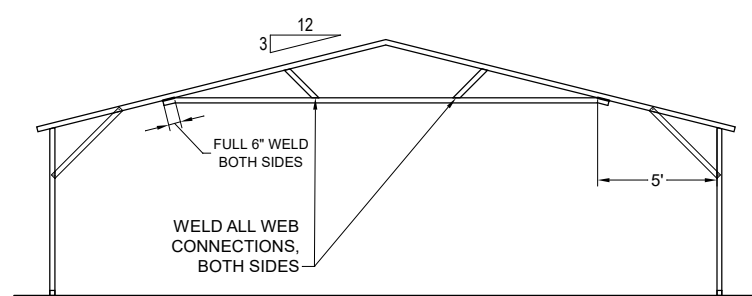

OPTIONAL 24'-1" TO 30' TRUSSED RAFTER - BOX EAVE  
NOT TO SCALE

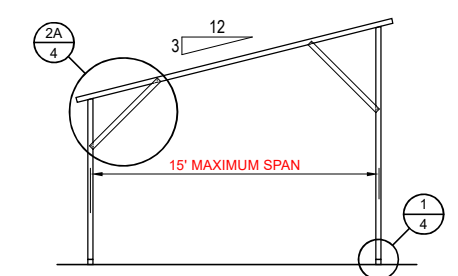


FREESTANDING LEAN-TO FRAMING PLAN  
NOT TO SCALE

PLEASE NOTE: PLANS EXPIRE MIDNIGHT 12/31/25


**CAROLINA CARPORTS, INC.**  
**GENERIC PLANS FOR USE IN THE STATE OF FLORIDA**  
**UP TO 30' WIDE AND RISK CATEGORY I ONLY**

REVISED:	DATE:	1/2/2025
DRAWN:	SCALE:	NTS
CHECKED:	CS / ID	PROJ. NO.: G25001
APPROVED:	TB / LP	SHEET 3 OF 6


**BECHTOL ENGINEERING AND TESTING, inc.**  
 CONSULTING GEOTECHNICAL, ENVIRONMENTAL, AND MATERIALS TESTING ENGINEERS  
 Certificate of Authorization No. 00005492

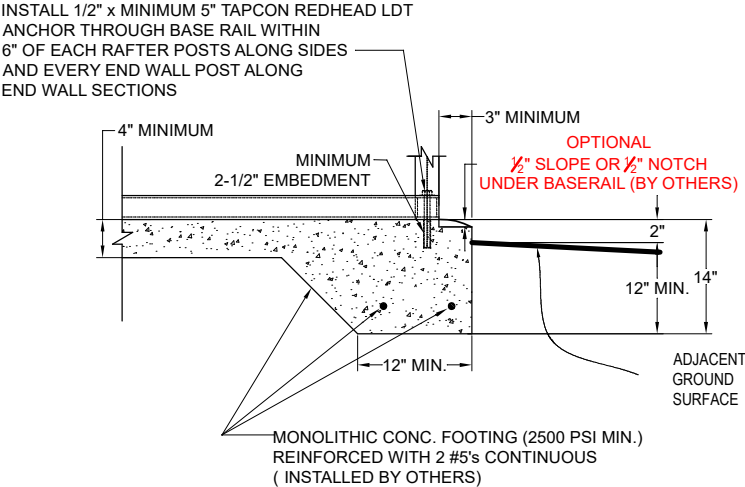


1A CONCRETE BASE RAIL ANCHORAGE  
Not To Scale

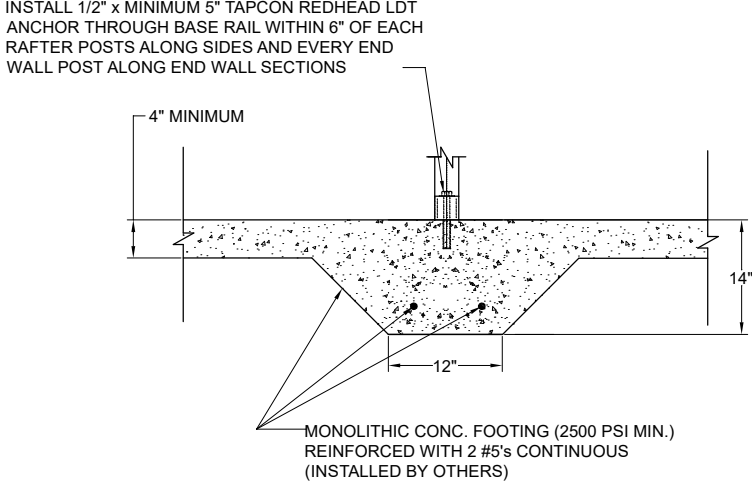


1AA THICKENED MONOLITHIC CONCRETE BASE RAIL ANCHORAGE FOR SHARED POST  
Not To Scale

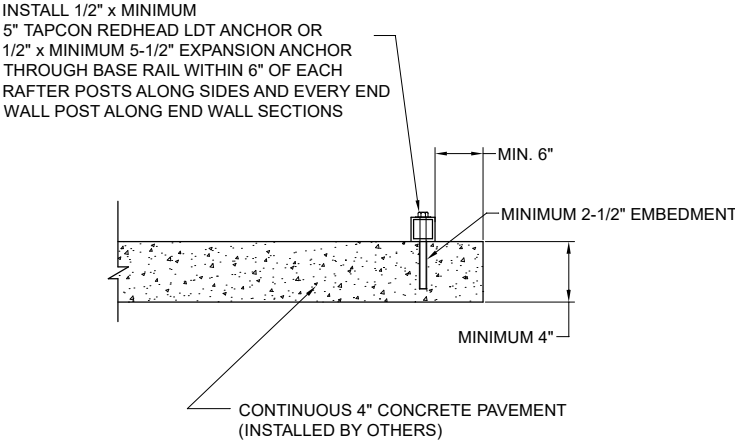


1B CONCRETE BASE RAIL ANCHORAGE  
Not To Scale (OPTIONAL - OPEN CARPORTS ONLY)

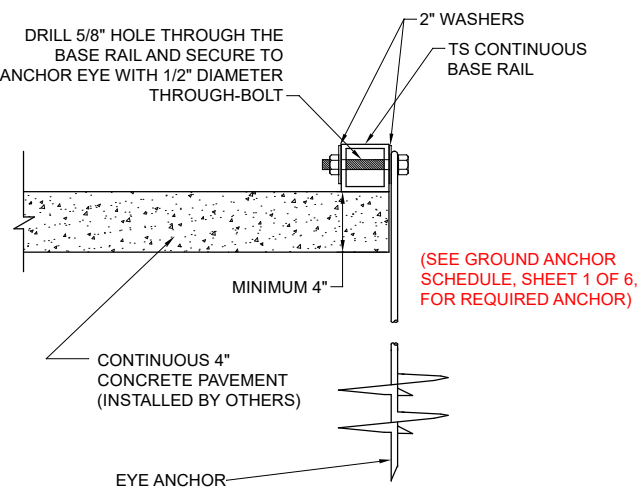


1C CONCRETE BASE RAIL ANCHORAGE  
Not To Scale (ALSO UTILIZE WHERE SLAB EDGE DISTANCE DOES NOT MEET MINIMUM EDGE DISTANCE SHOWN IN DETAIL 1B)

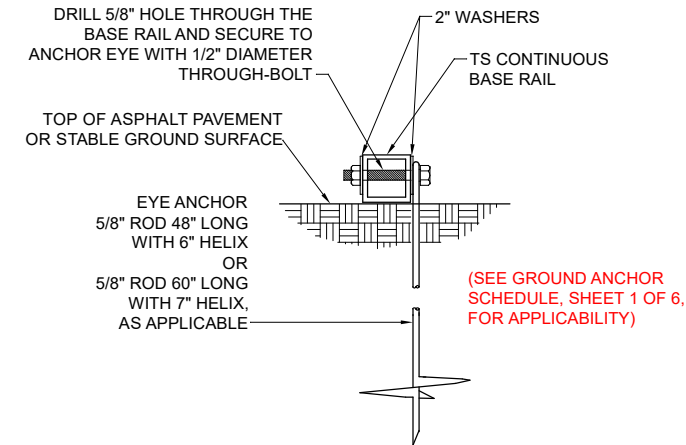


1D BASE RAIL DEEP ANCHORAGE  
Not To Scale

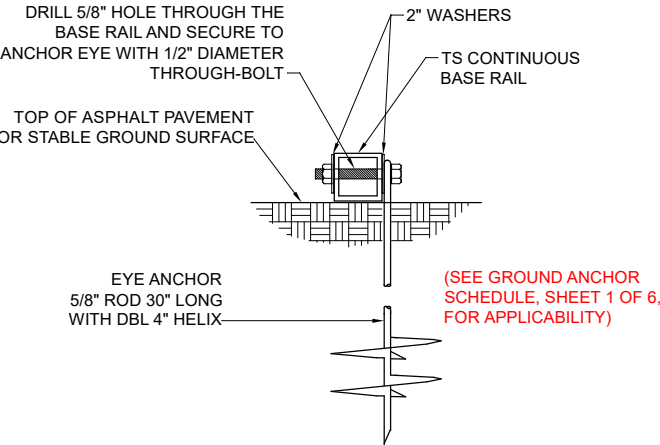


1E BASE RAIL ANCHORAGE  
Not To Scale

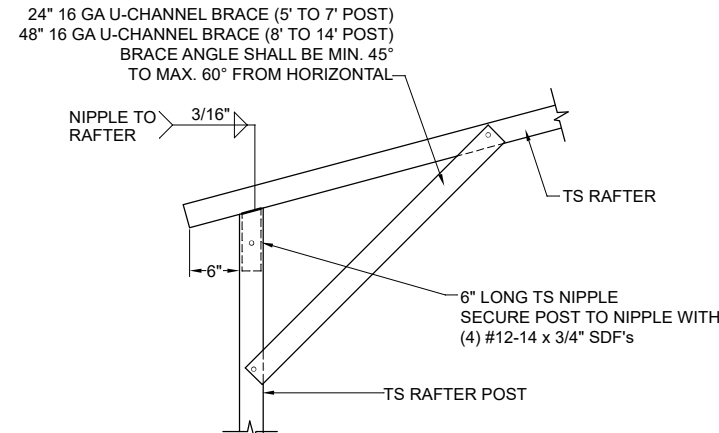


2A BOX EAVE RAFTER/POST DETAIL  
Not To Scale

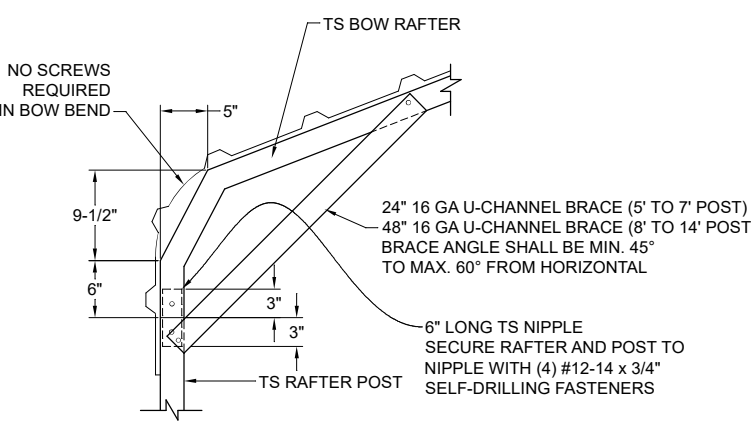


2B BOW RAFTER/POST DETAIL  
Not To Scale

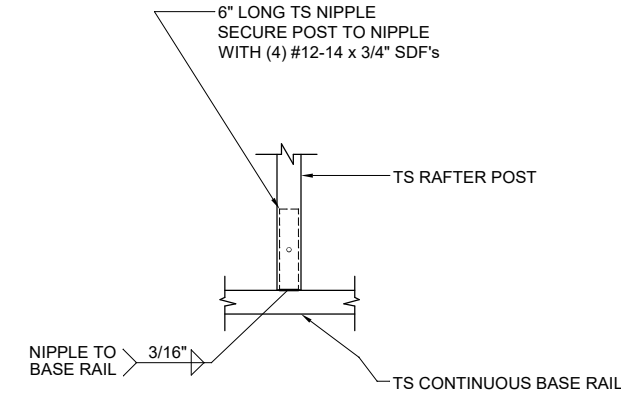

3 POST/BASE RAIL CONN. DETAIL  
Not To Scale

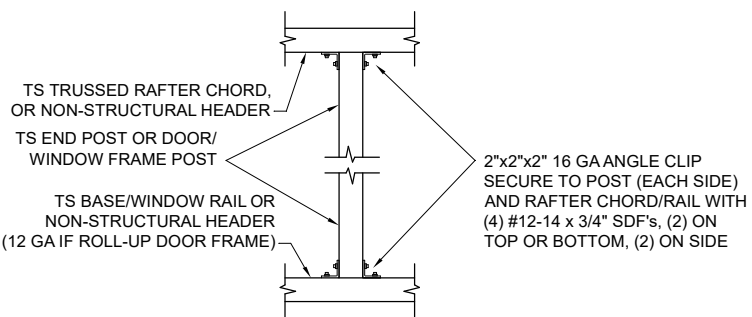

4 POST TO RAIL, TRUSS CHORD, OR NON-STRUCTURAL HEADER CONN. DETAIL  
Not To Scale

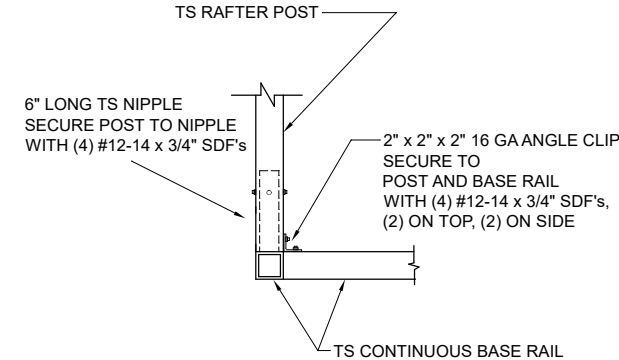

5 END POST/BASE RAIL CONN.  
Not To Scale


PLEASE NOTE: PLANS EXPIRE MIDNIGHT 12/31/25

**CAROLINA CARPORTS, INC.**  
GENERIC PLANS FOR USE IN THE STATE OF FLORIDA  
UP TO 30' WIDE AND RISK CATEGORY I ONLY


REVISED:	DATE:	1/2/2025
DRAWN:	SCALE:	NTS
CHECKED:	CS / ID	PROJ. NO.: G25001
APPROVED:	TB / LP	SHEET 4 OF 6

**BECHTOL ENGINEERING AND TESTING, inc.**  
CONSULTING GEOTECHNICAL, ENVIRONMENTAL, AND MATERIALS TESTING ENGINEERS  
Certificate of Authorization No. 00005492




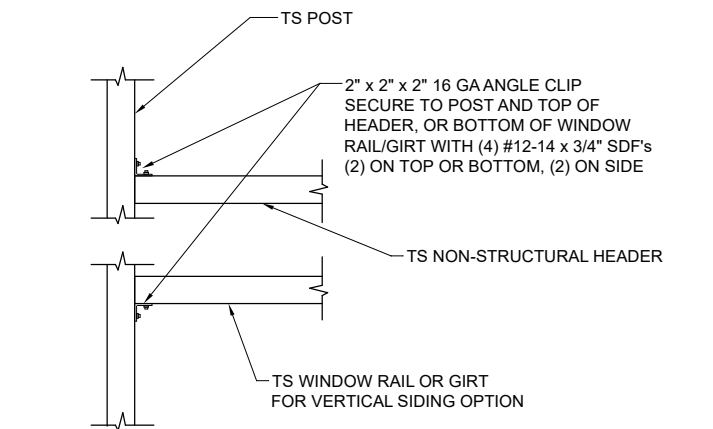


**6** NON-STRUCTURAL HEADER, WINDOW RAIL, OR GIRT TO POST CONN. DETAIL  
Not To Scale

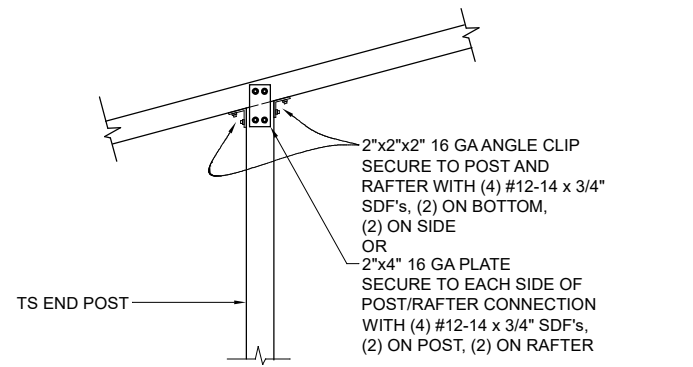


**7** END POST/RAFTER CONN. DETAIL  
Not To Scale

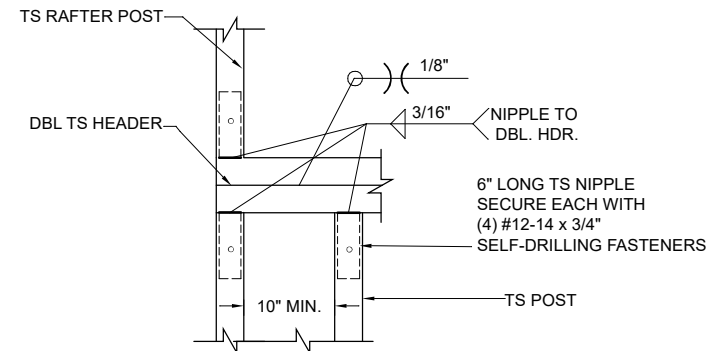


**8A** RAFTER POST/DBL. HEADER DETAIL  
Not To Scale

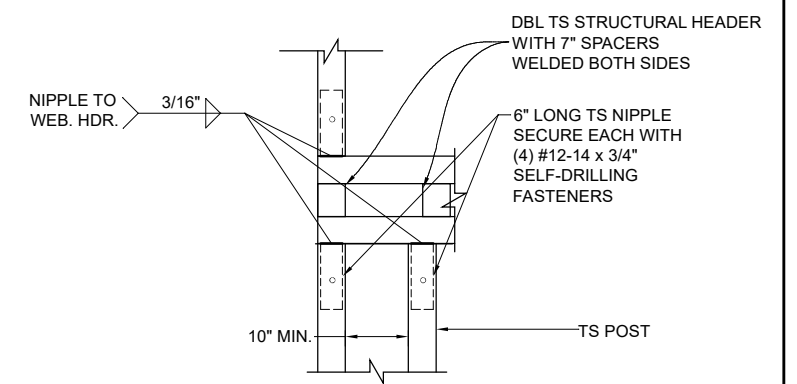


**8B** RAFTER POST/WEB HEADER DETAIL  
Not To Scale

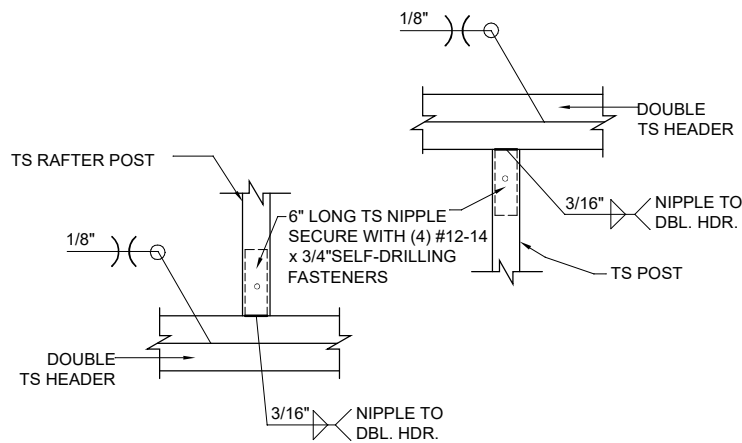


**9A** DBL. HEADER TO RAFTER POST DETAIL  
Not To Scale

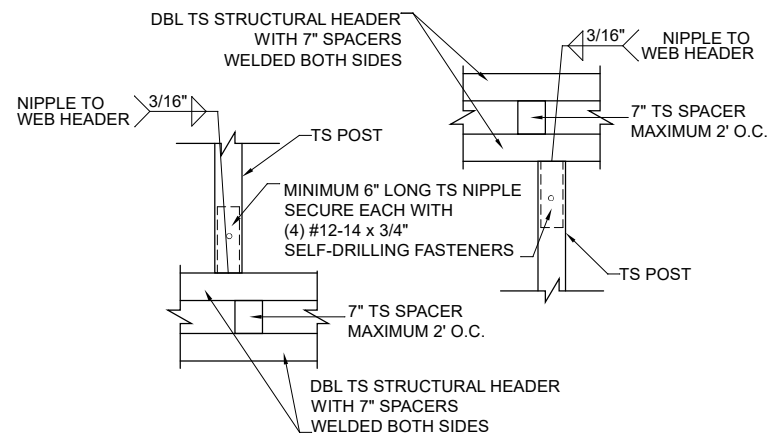


**9B** STRUCTURAL HEADER TO POST CONNECTION DETAIL  
Not To Scale

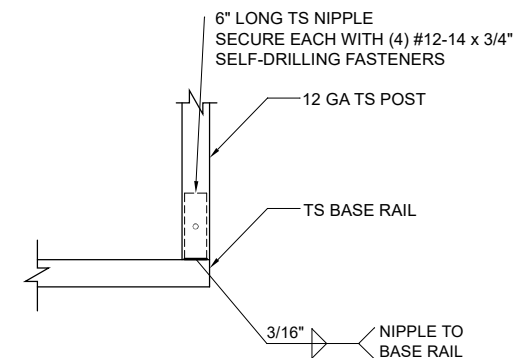


**10** FRAMEOUT/ ROLL UP POST / BASE RAIL CONN. DETAIL  
Not To Scale

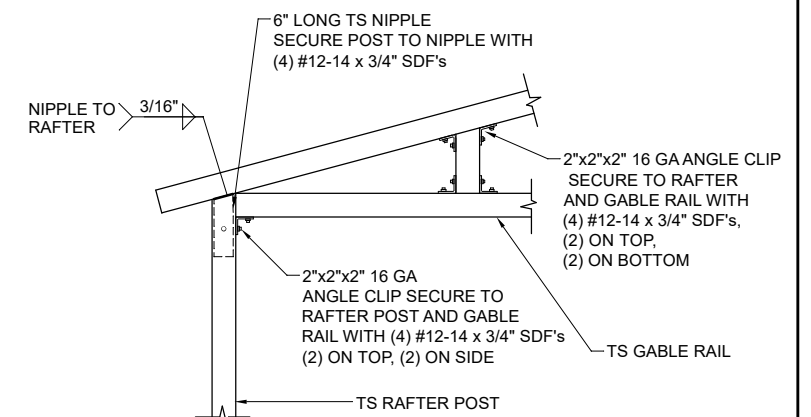


**11A** GABLE RAIL TO RAFTER POST CONNECTION DETAIL - BOX EAVE  
Not To Scale

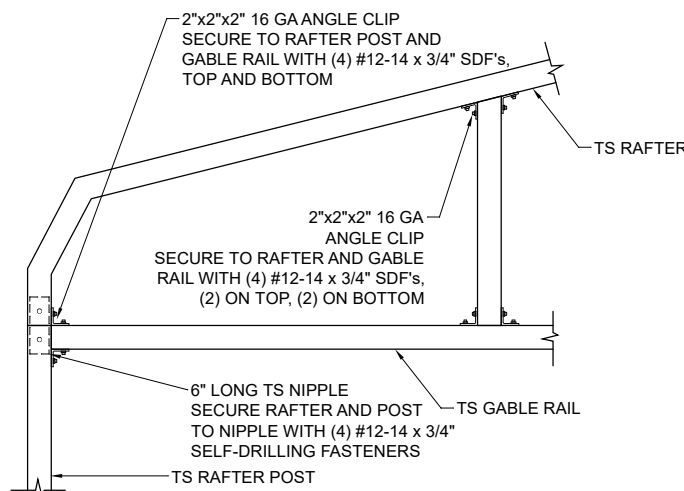

**11B** GABLE RAIL TO RAFTER POST CONNECTION DETAIL - BOW FRAME  
Not To Scale

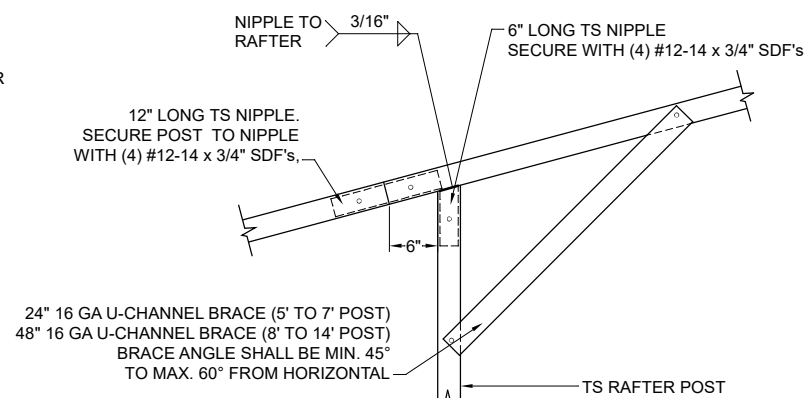

**12** SIDE EXTENSION RAFTER/POST DETAIL  
Not To Scale

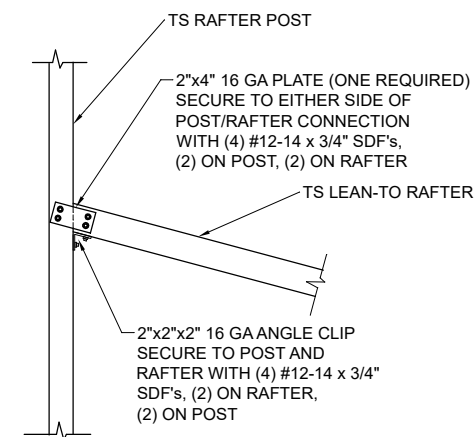

**13** POST / LEAN-TO RAFTER CONN. DETAIL  
Not To Scale


PLEASE NOTE: PLANS EXPIRE MIDNIGHT 12/31/25

**CAROLINA CARPORTS, INC.**  
GENERIC PLANS FOR USE IN THE STATE OF FLORIDA  
UP TO 30' WIDE AND RISK CATEGORY I ONLY

REVISION:	DATE:	1/2/2025
DRAWN:	SCALE:	NTS
CHECKED:	CS / ID	PROJ. NO.: G25001
APPROVED:	TB / LP	SHEET 5 OF 6


**BECHTOL ENGINEERING AND TESTING, inc.**  
CONSULTING GEOTECHNICAL, ENVIRONMENTAL, AND MATERIALS TESTING ENGINEERS  
Certificate of Authorization No. 00005492

# VERTICAL SIDE OPTION

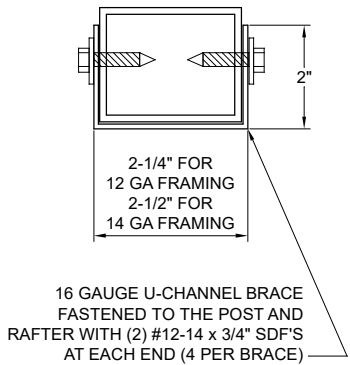


**BRACE SECTION**

Not To Scale

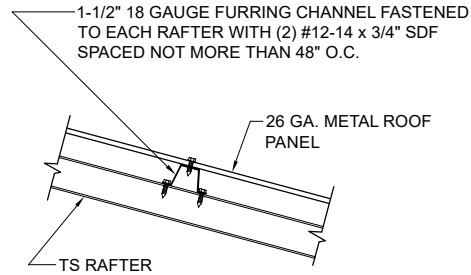

**ROOF PANEL ATTACHMENT**


(ALTERNATE FOR VERTICAL ROOF PANELS)  
Not To Scale

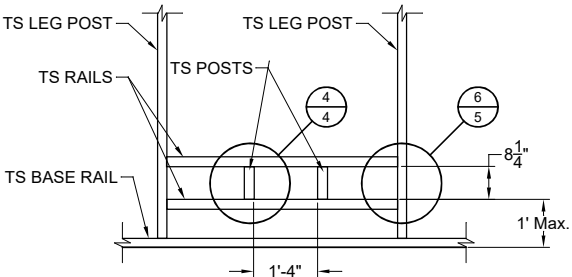

**TYPICAL FLOOD VENT FRAMING PLAN**


NOT TO SCALE

SEE GENERAL NOTE No. 14, SHEET 1 OF 6.

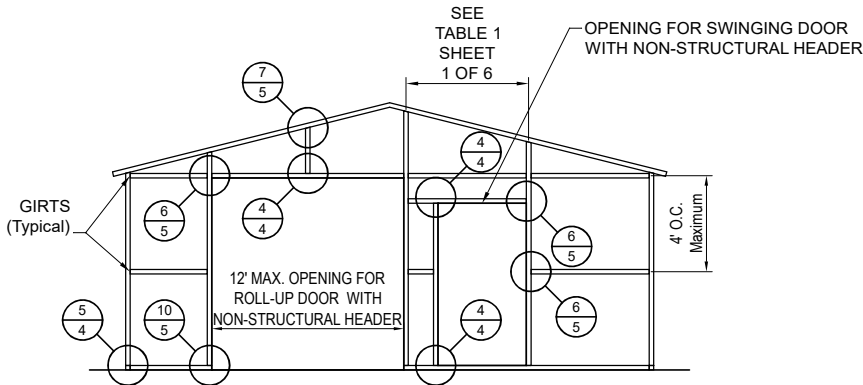


**TYPICAL END WALL OPENINGS POST/RAFTER/GIRT FRAMING PLAN**

NOT TO SCALE

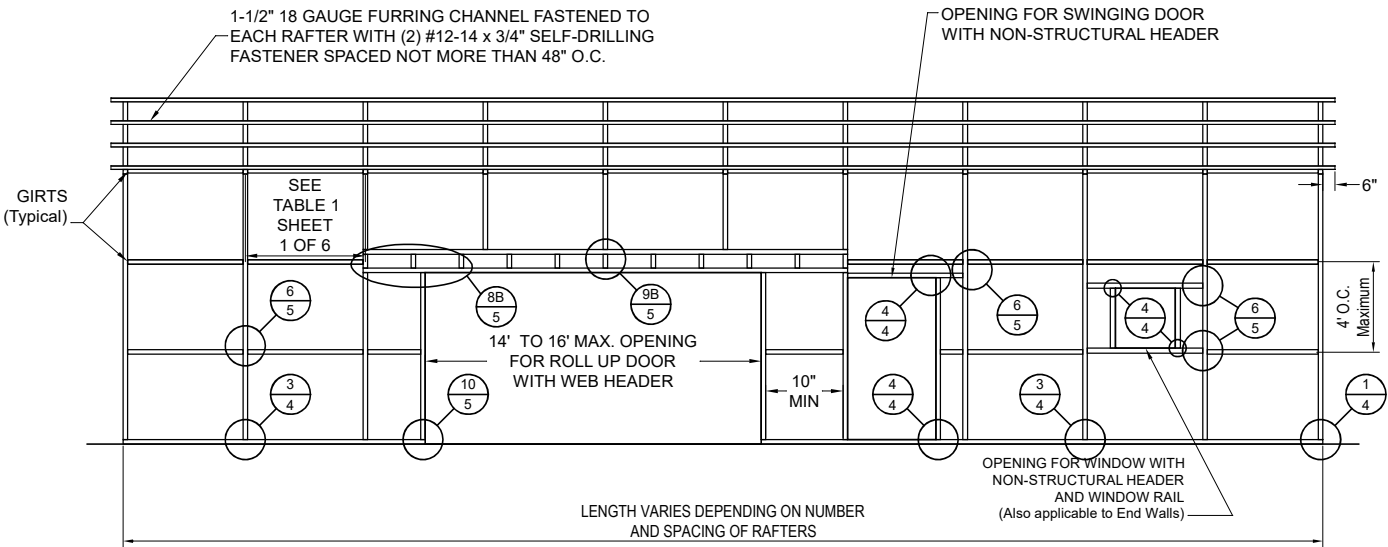

**TYPICAL POST/RAFTER/GIRT FRAMING PLAN (14' TO 16' WIDE MAX. OPENING)**


NOT TO SCALE

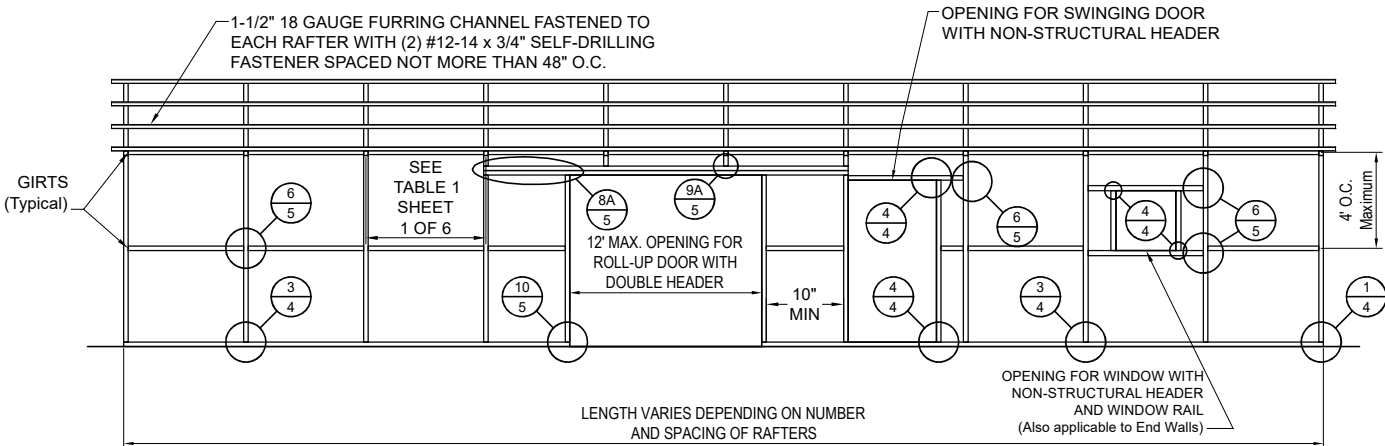

**TYPICAL POST/RAFTER/GIRT FRAMING PLAN (12' WIDE MAX. OPENING)**


NOT TO SCALE

## BOX EAVE FRAME RAFTER ENCLOSED BLDG - VERTICAL SIDES

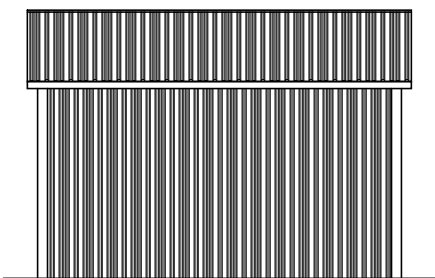

**TYPICAL SIDE ELEVATION**


NOT TO SCALE

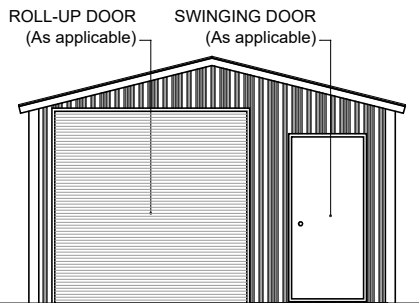

**TYPICAL END ELEVATION**


NOT TO SCALE

## BOX EAVE FRAME RAFTER PARTIALLY OPEN / ENCLOSED BLDG - VERTICAL SIDES

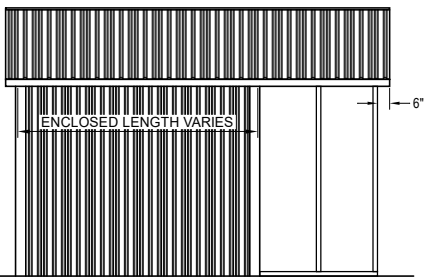

**TYPICAL SIDE ELEVATION**

NOT TO SCALE

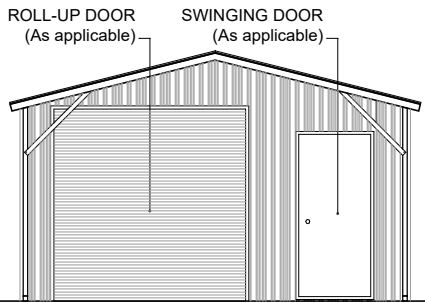

**TYPICAL END ELEVATION**

NOT TO SCALE

PLEASE NOTE: PLANS EXPIRE MIDNIGHT 12/31/25

**CAROLINA CARPORTS, INC.**  
GENERIC PLANS FOR USE IN THE STATE OF FLORIDA  
UP TO 30' WIDE AND RISK CATEGORY I ONLY



**BECHTOL ENGINEERING  
AND TESTING, inc.**

CONSULTING GEOTECHNICAL, ENVIRONMENTAL, AND MATERIALS TESTING ENGINEERS  
Certificate of Authorization No. 00005492

REVISED:	DATE:
DRAWN: CS	SCALE: NTS
CHECKED: CS / ID	PROJ. NO.: G25001
APPROVED: TB / LP	SHEET 6 OF 6