




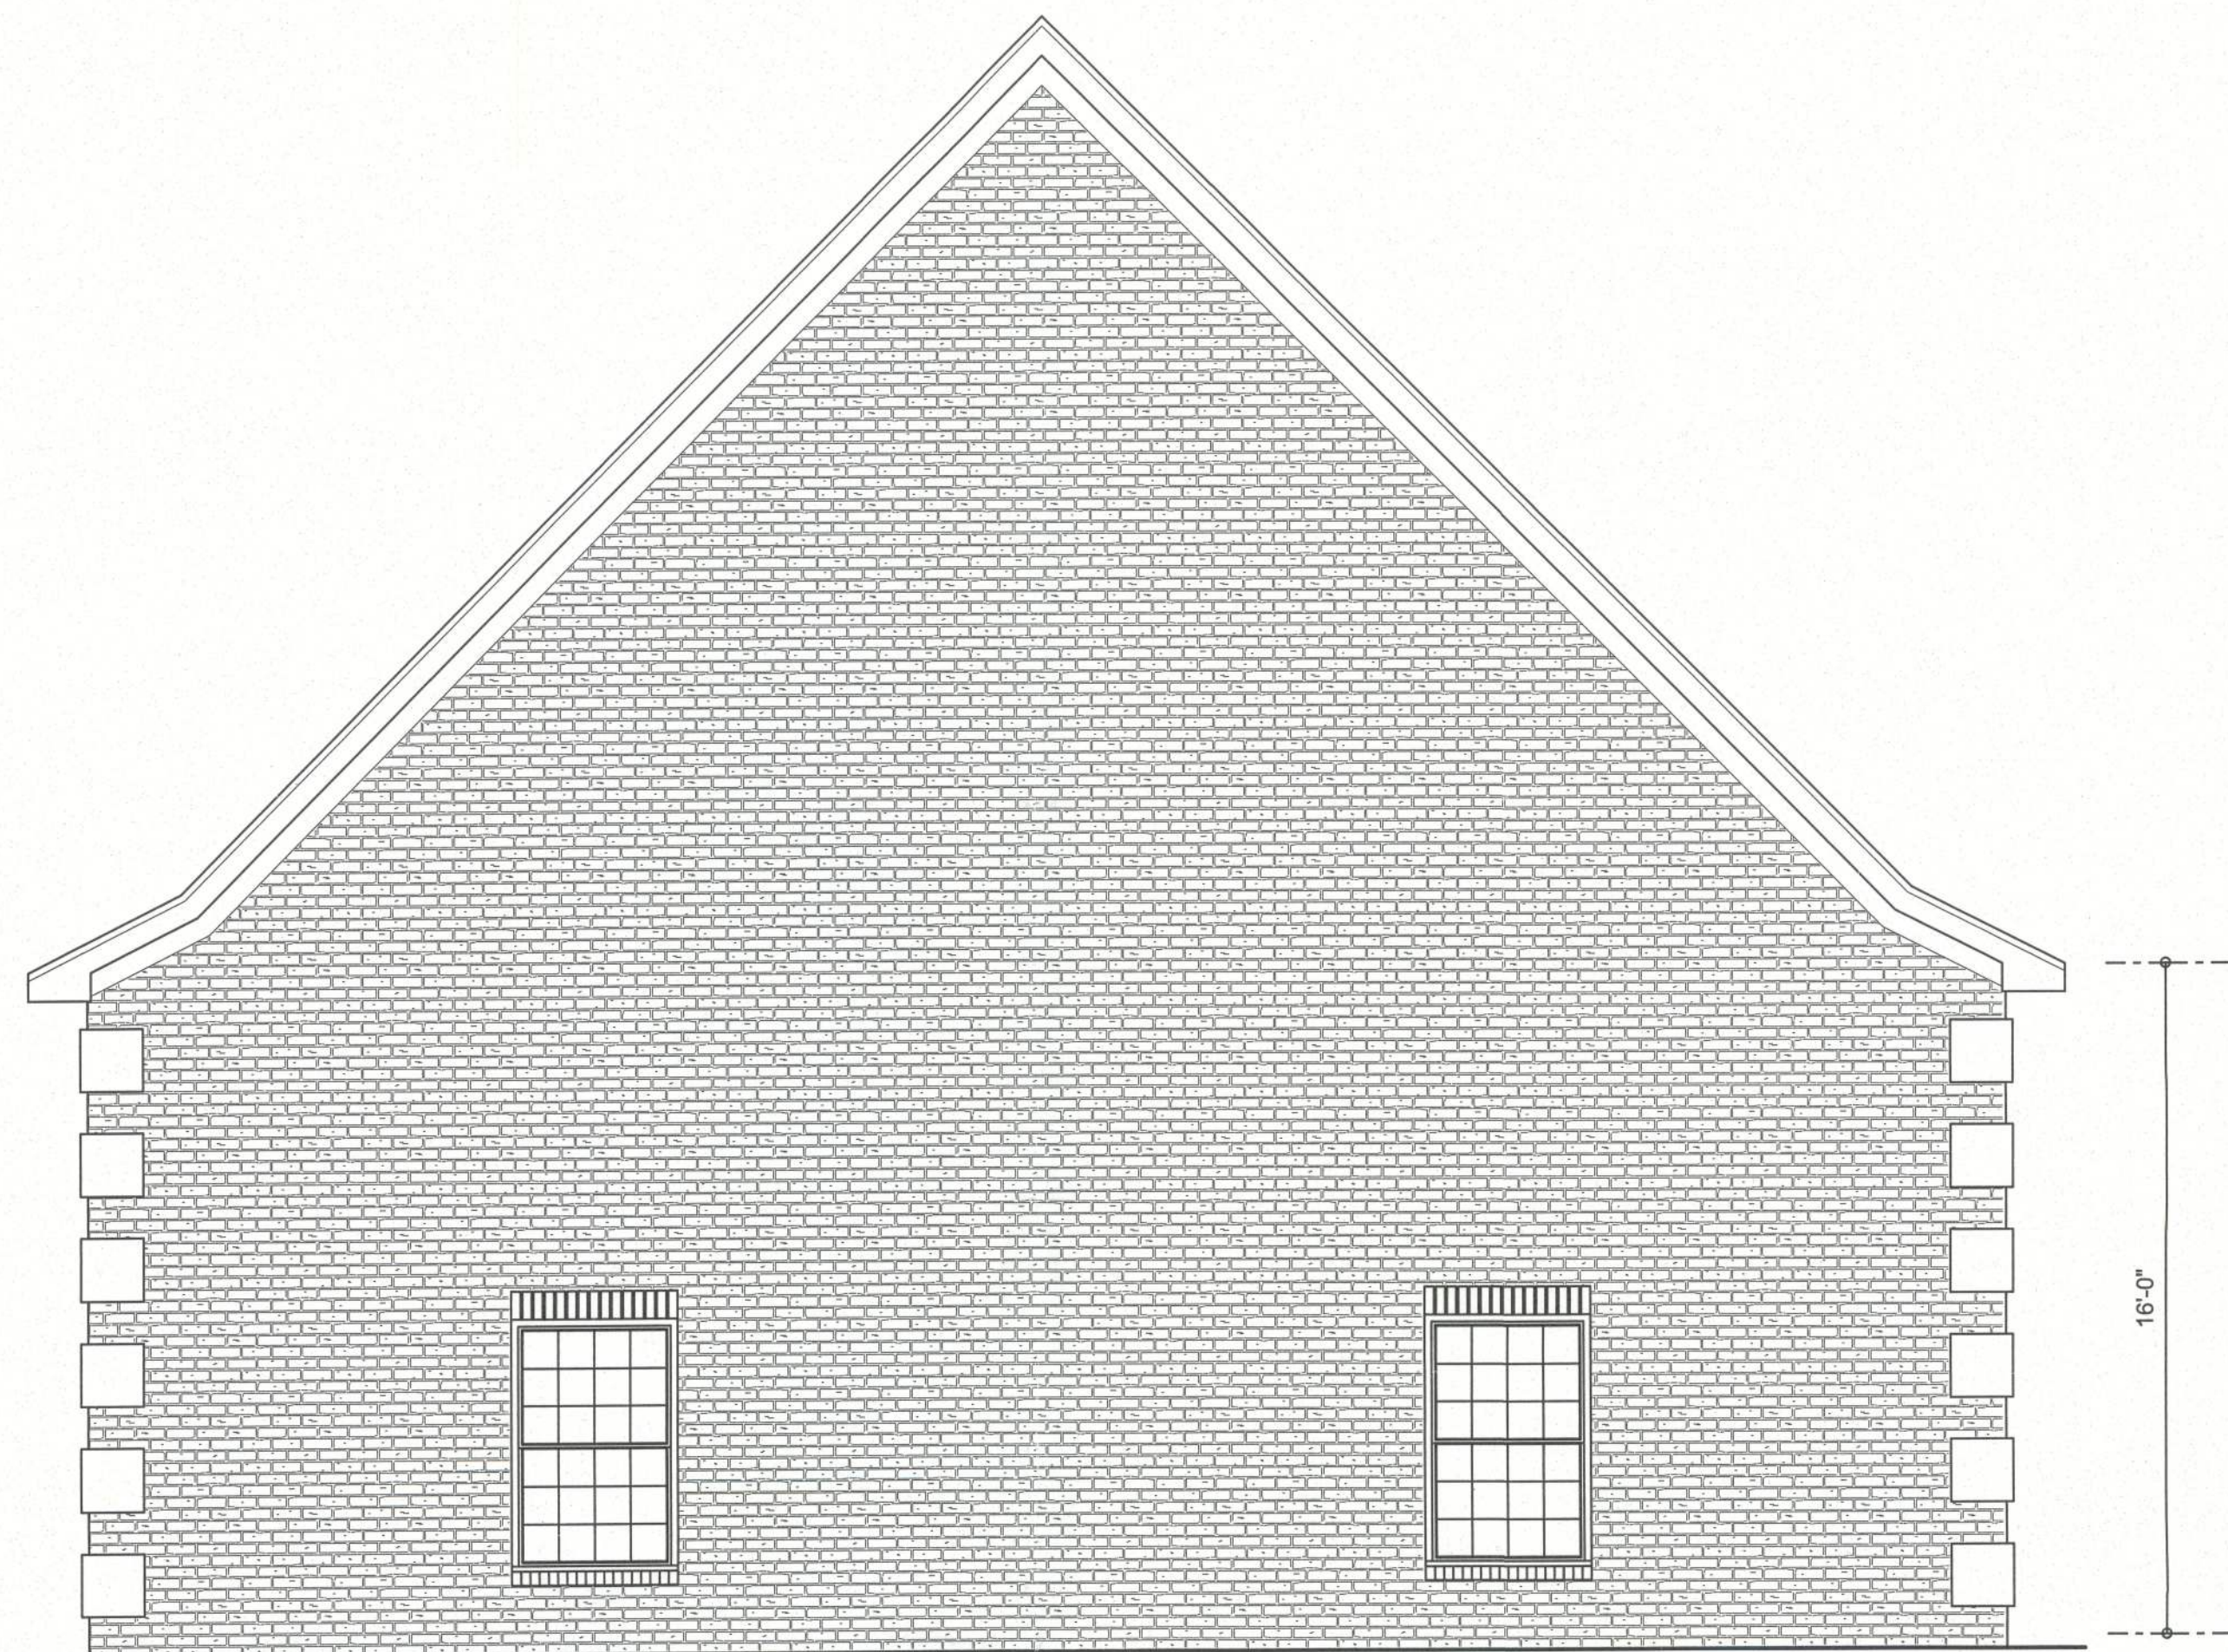


LEFT ELEVATION
SCALE: 1/4" = 1'-0"

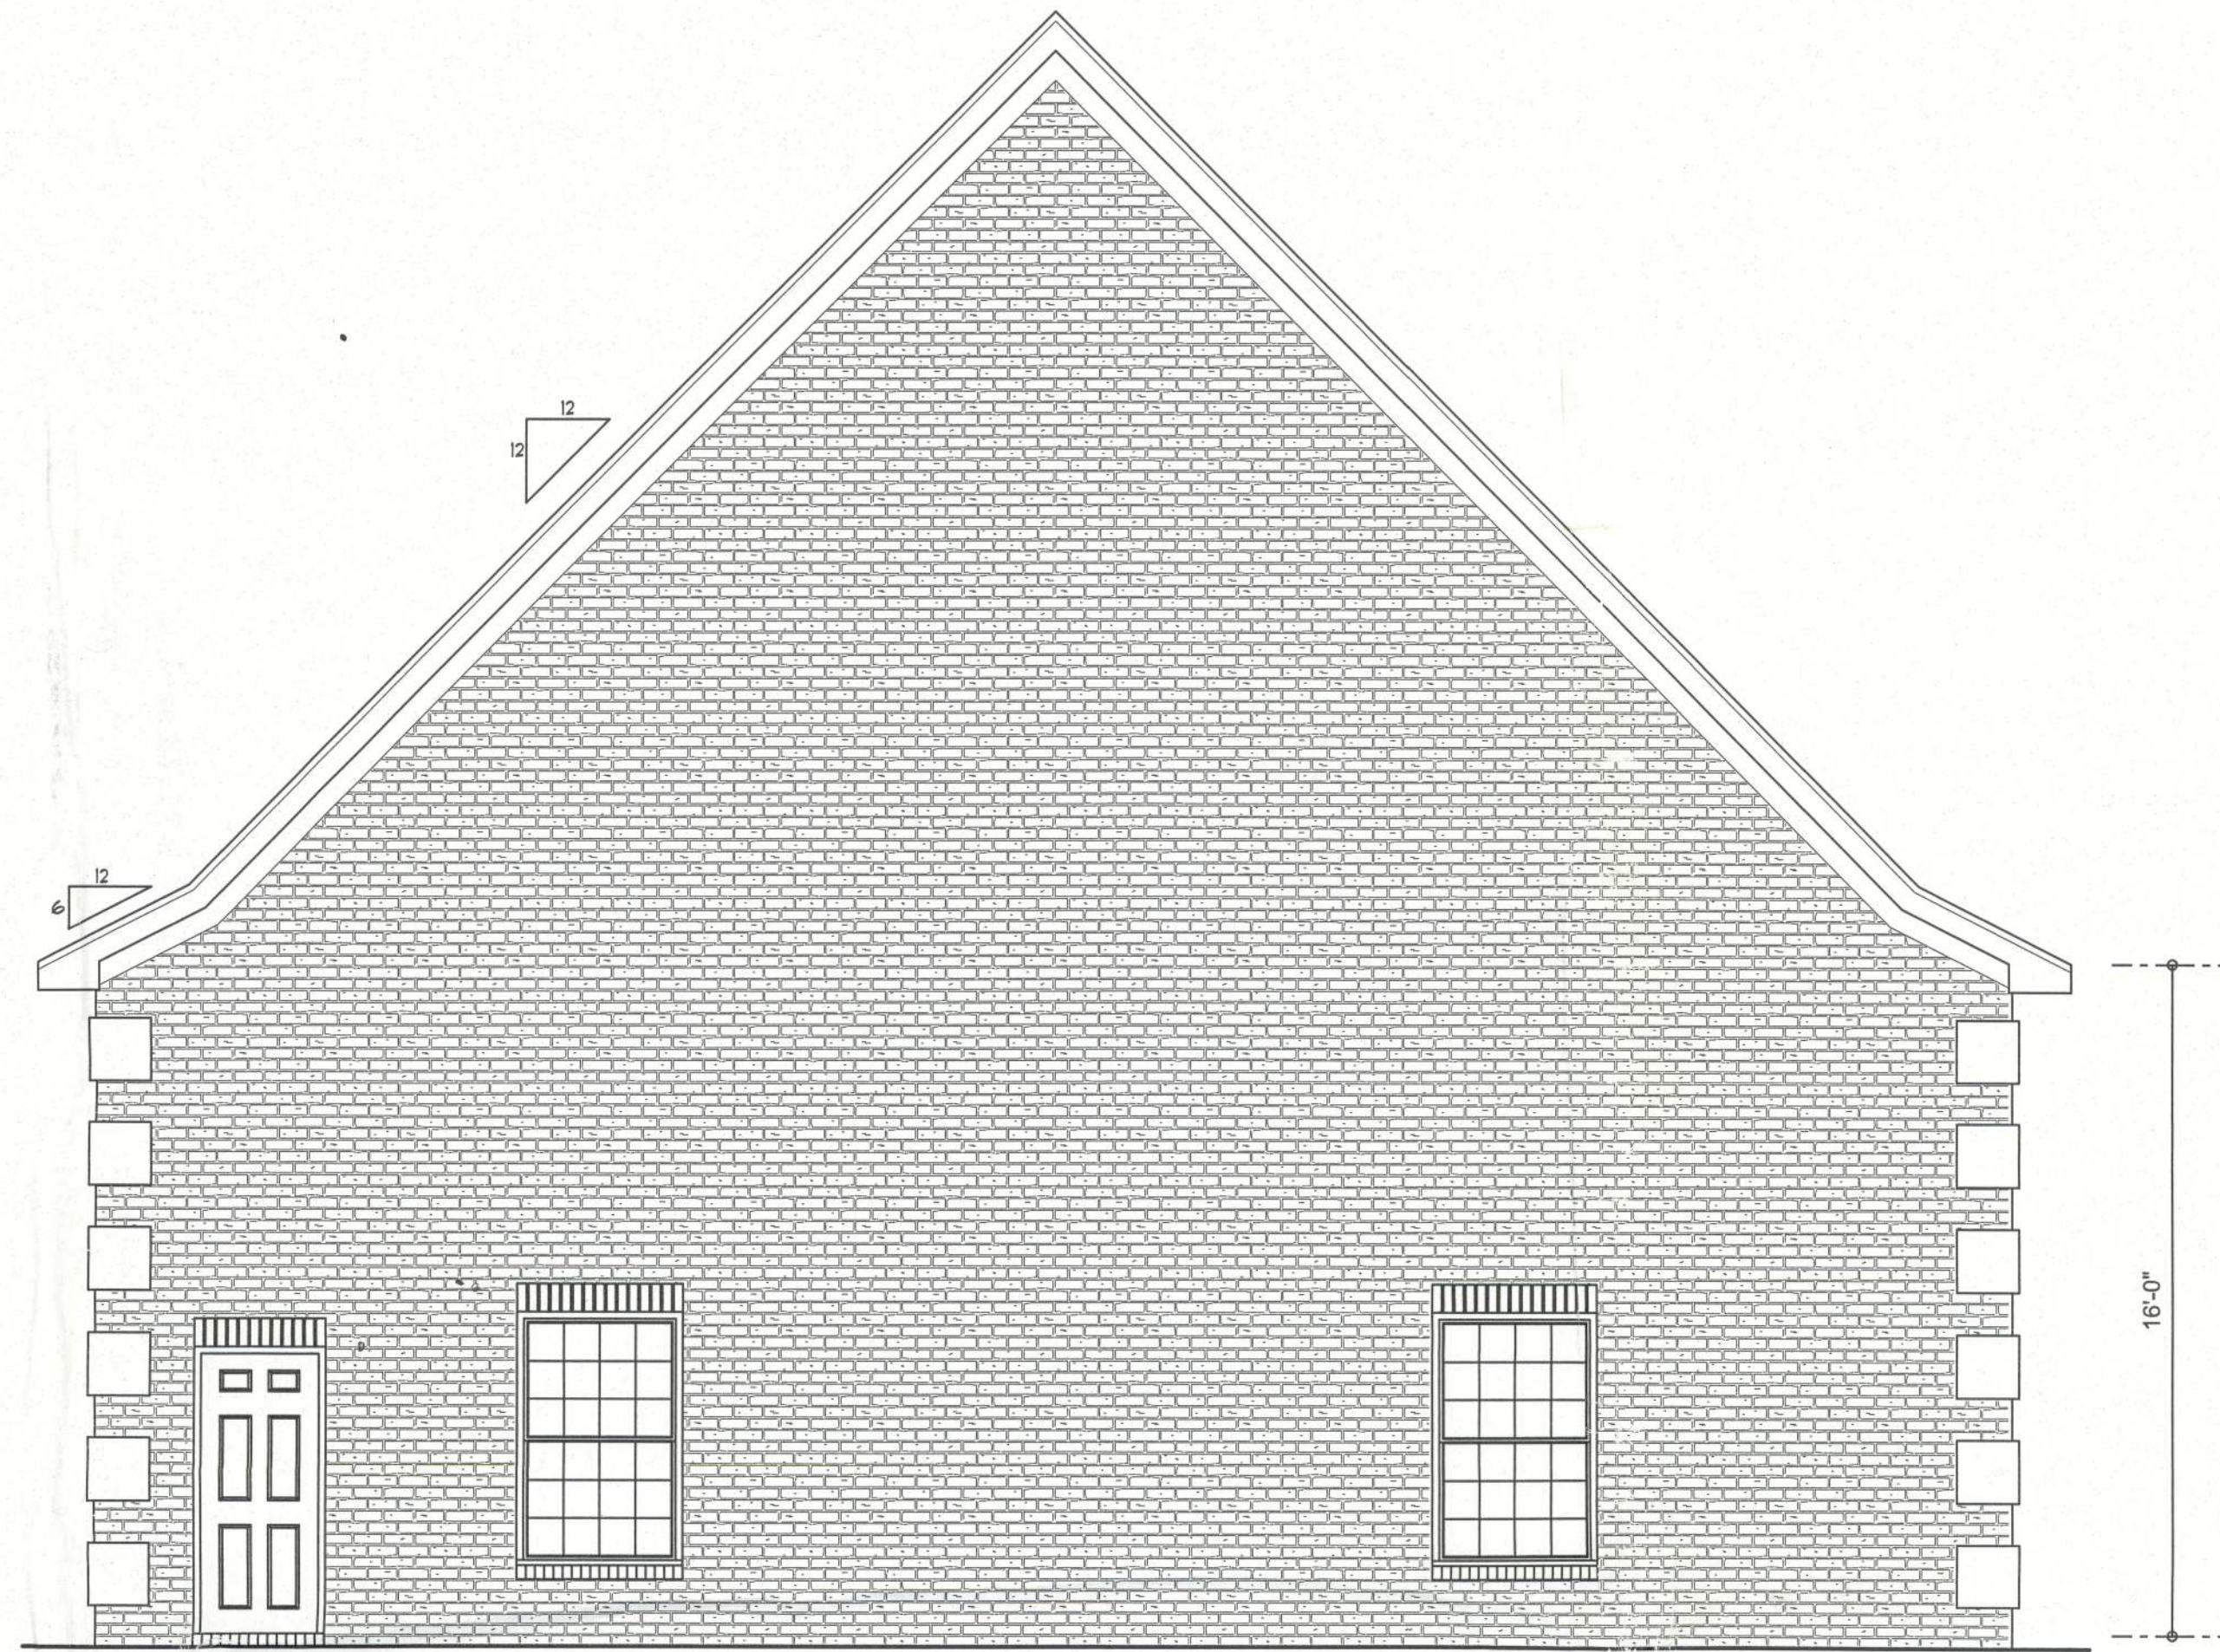


RIGHT ELEVATION
SCALE: 1/4" = 1'-0"

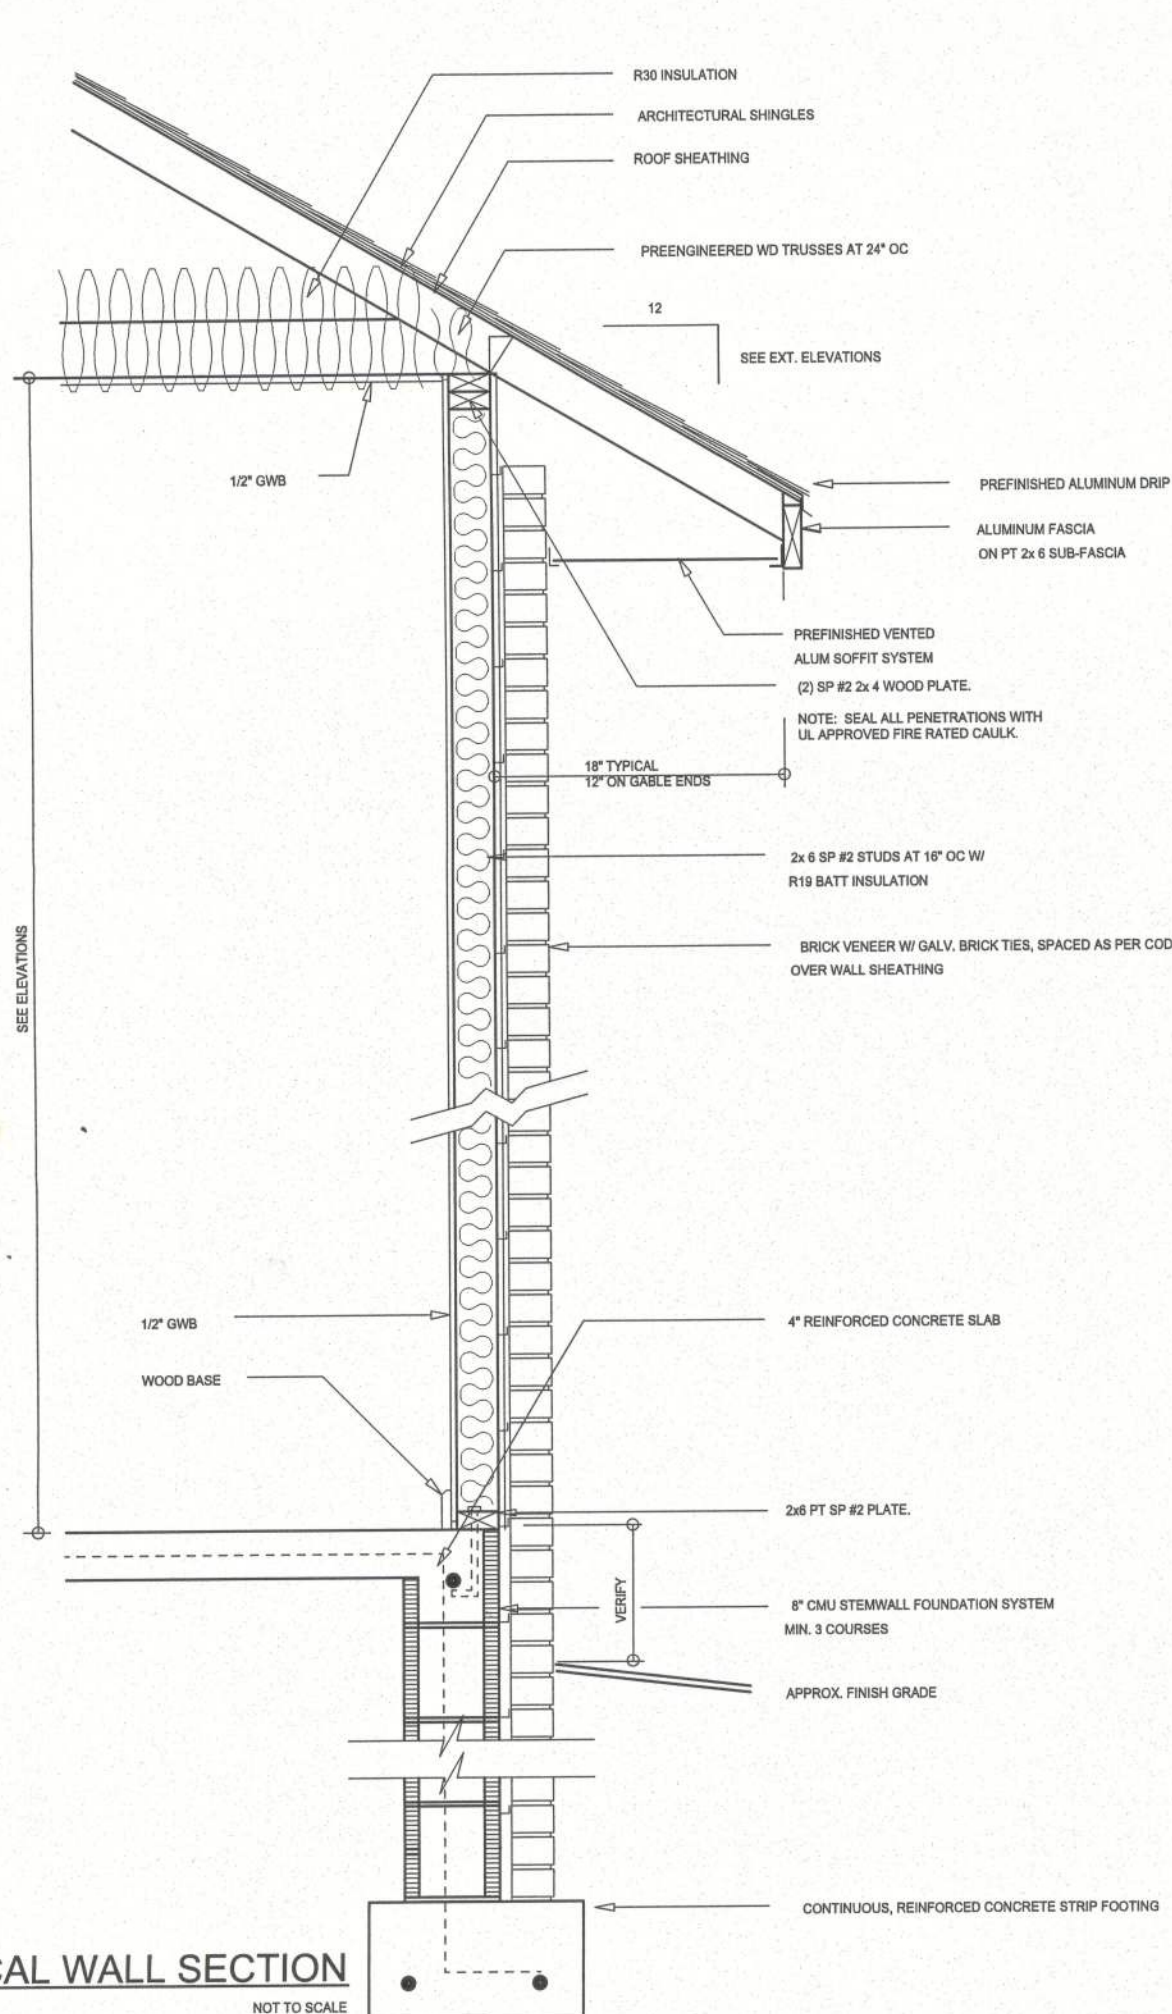

TYPICAL WALL SECTION
SCALE: NOT TO SCALE

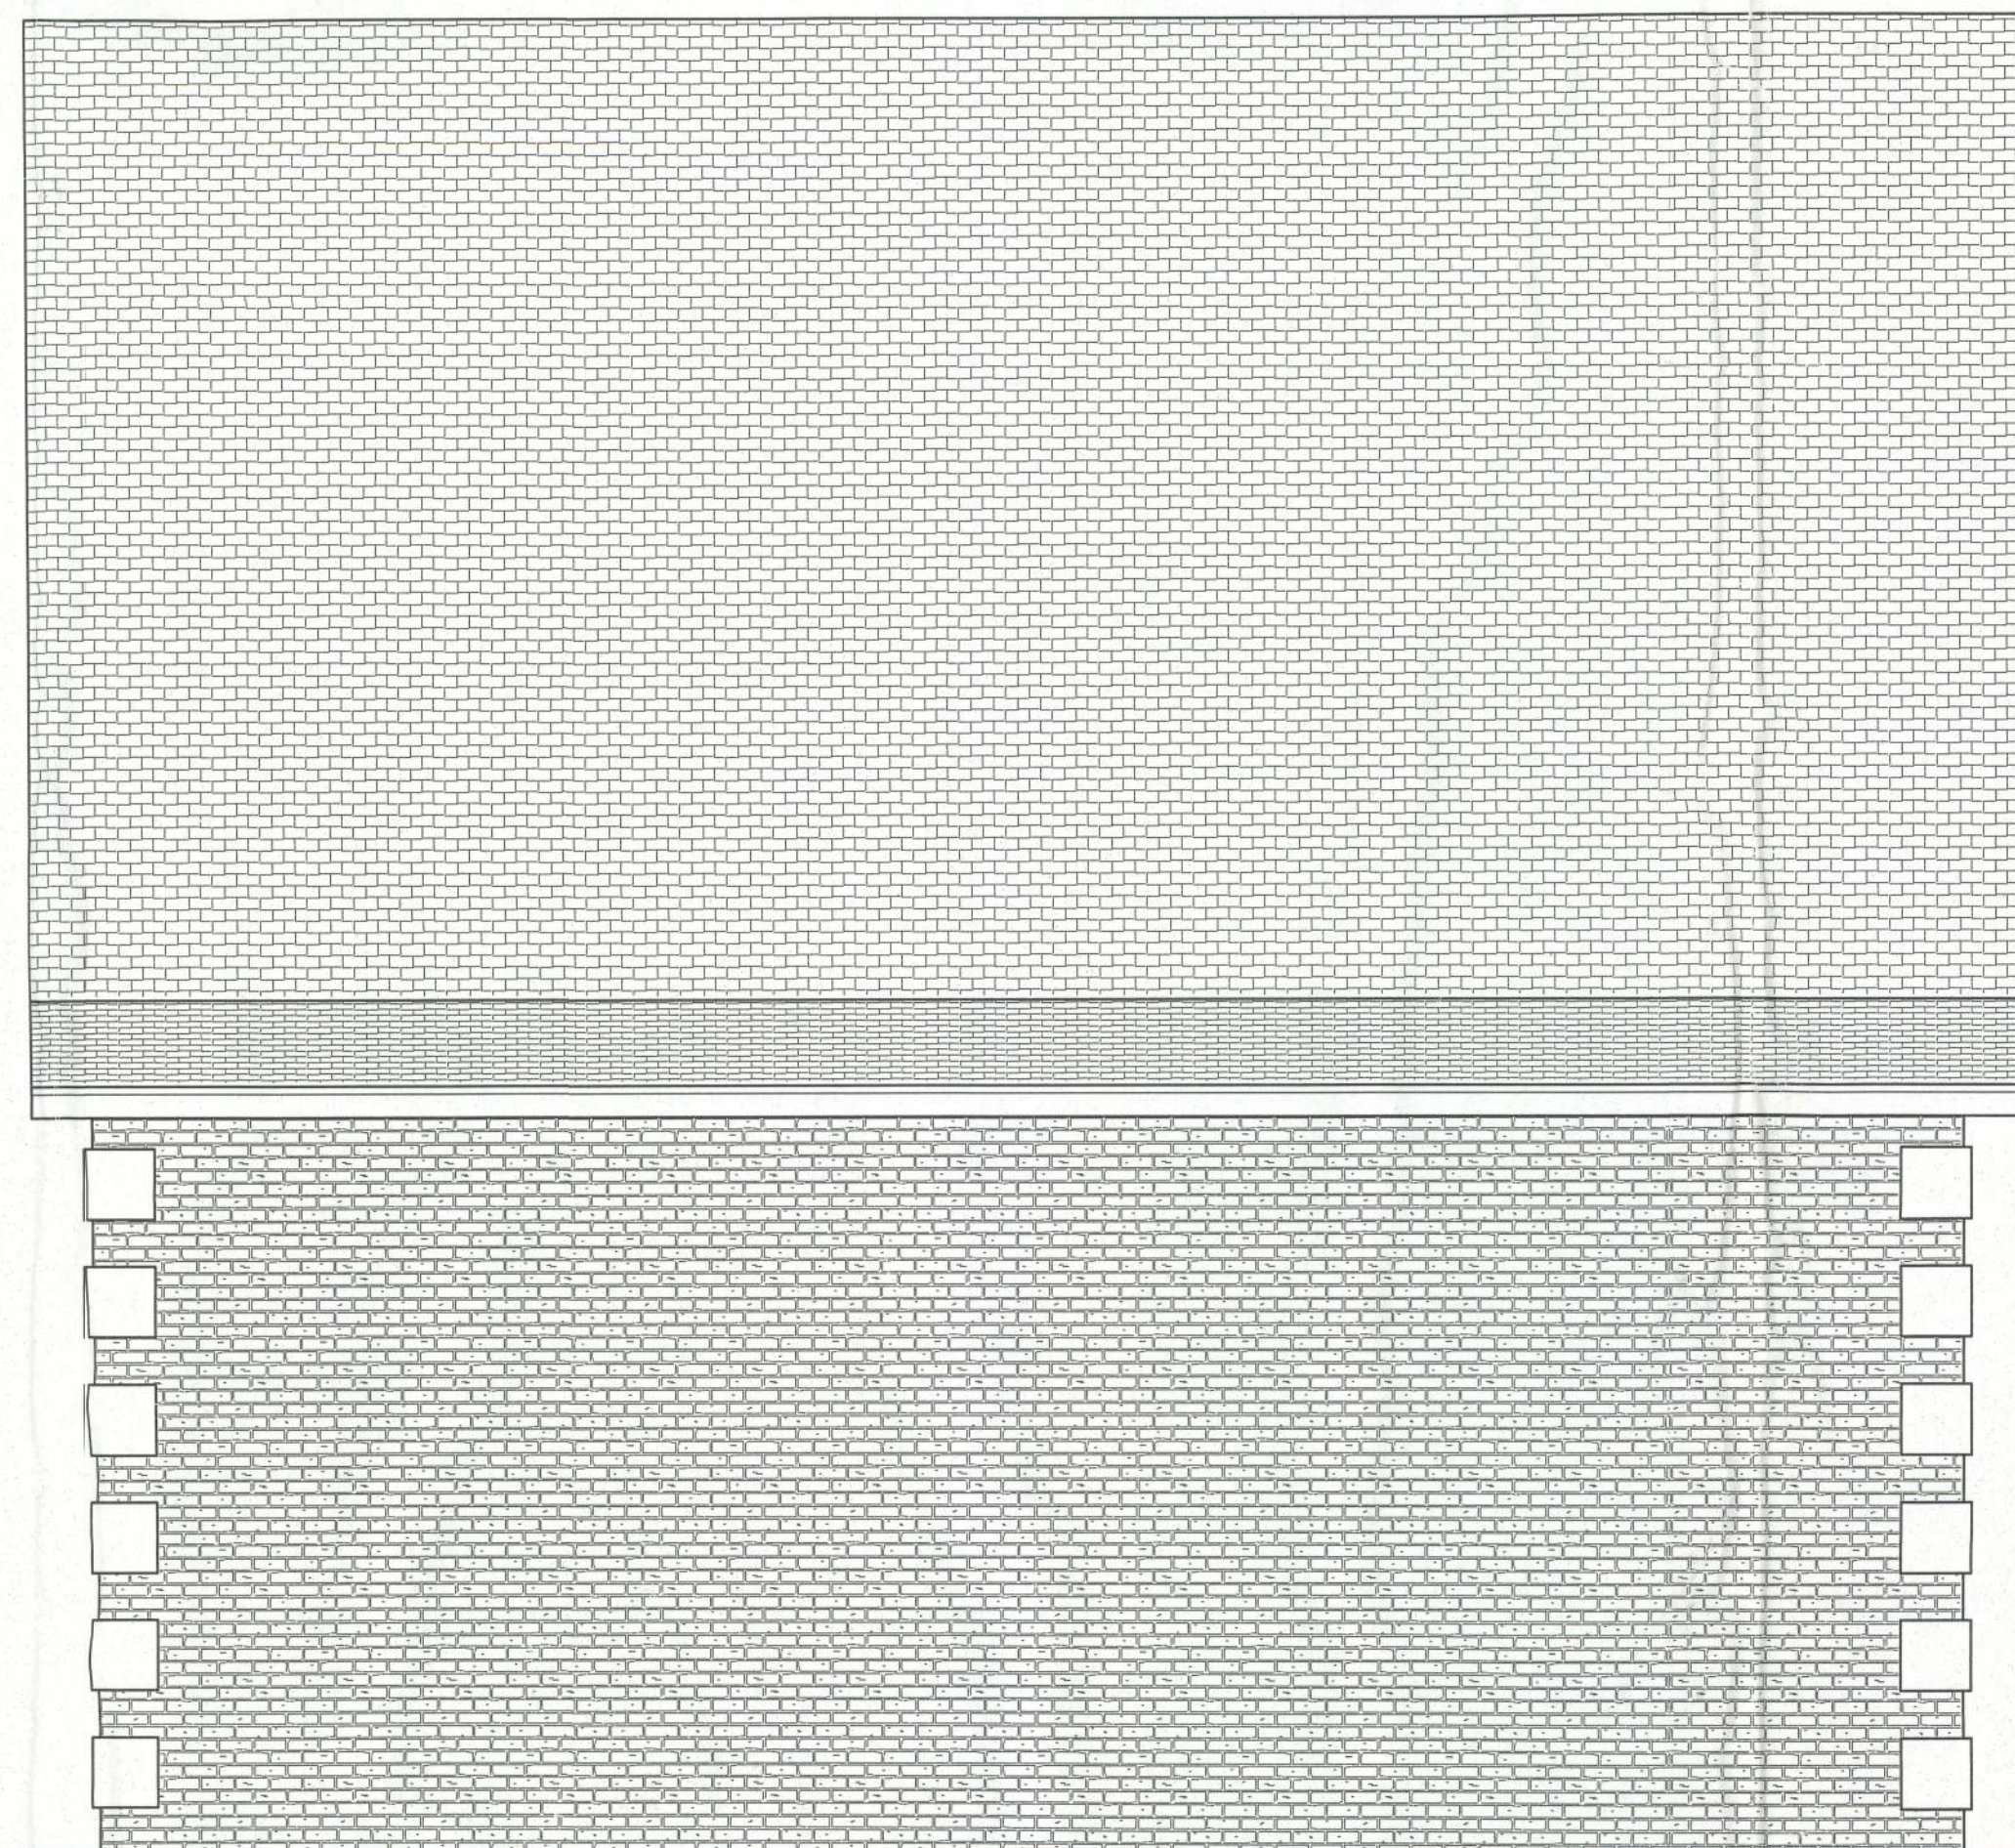


REAR ELEVATION
SCALE: 1/4" = 1'-0"

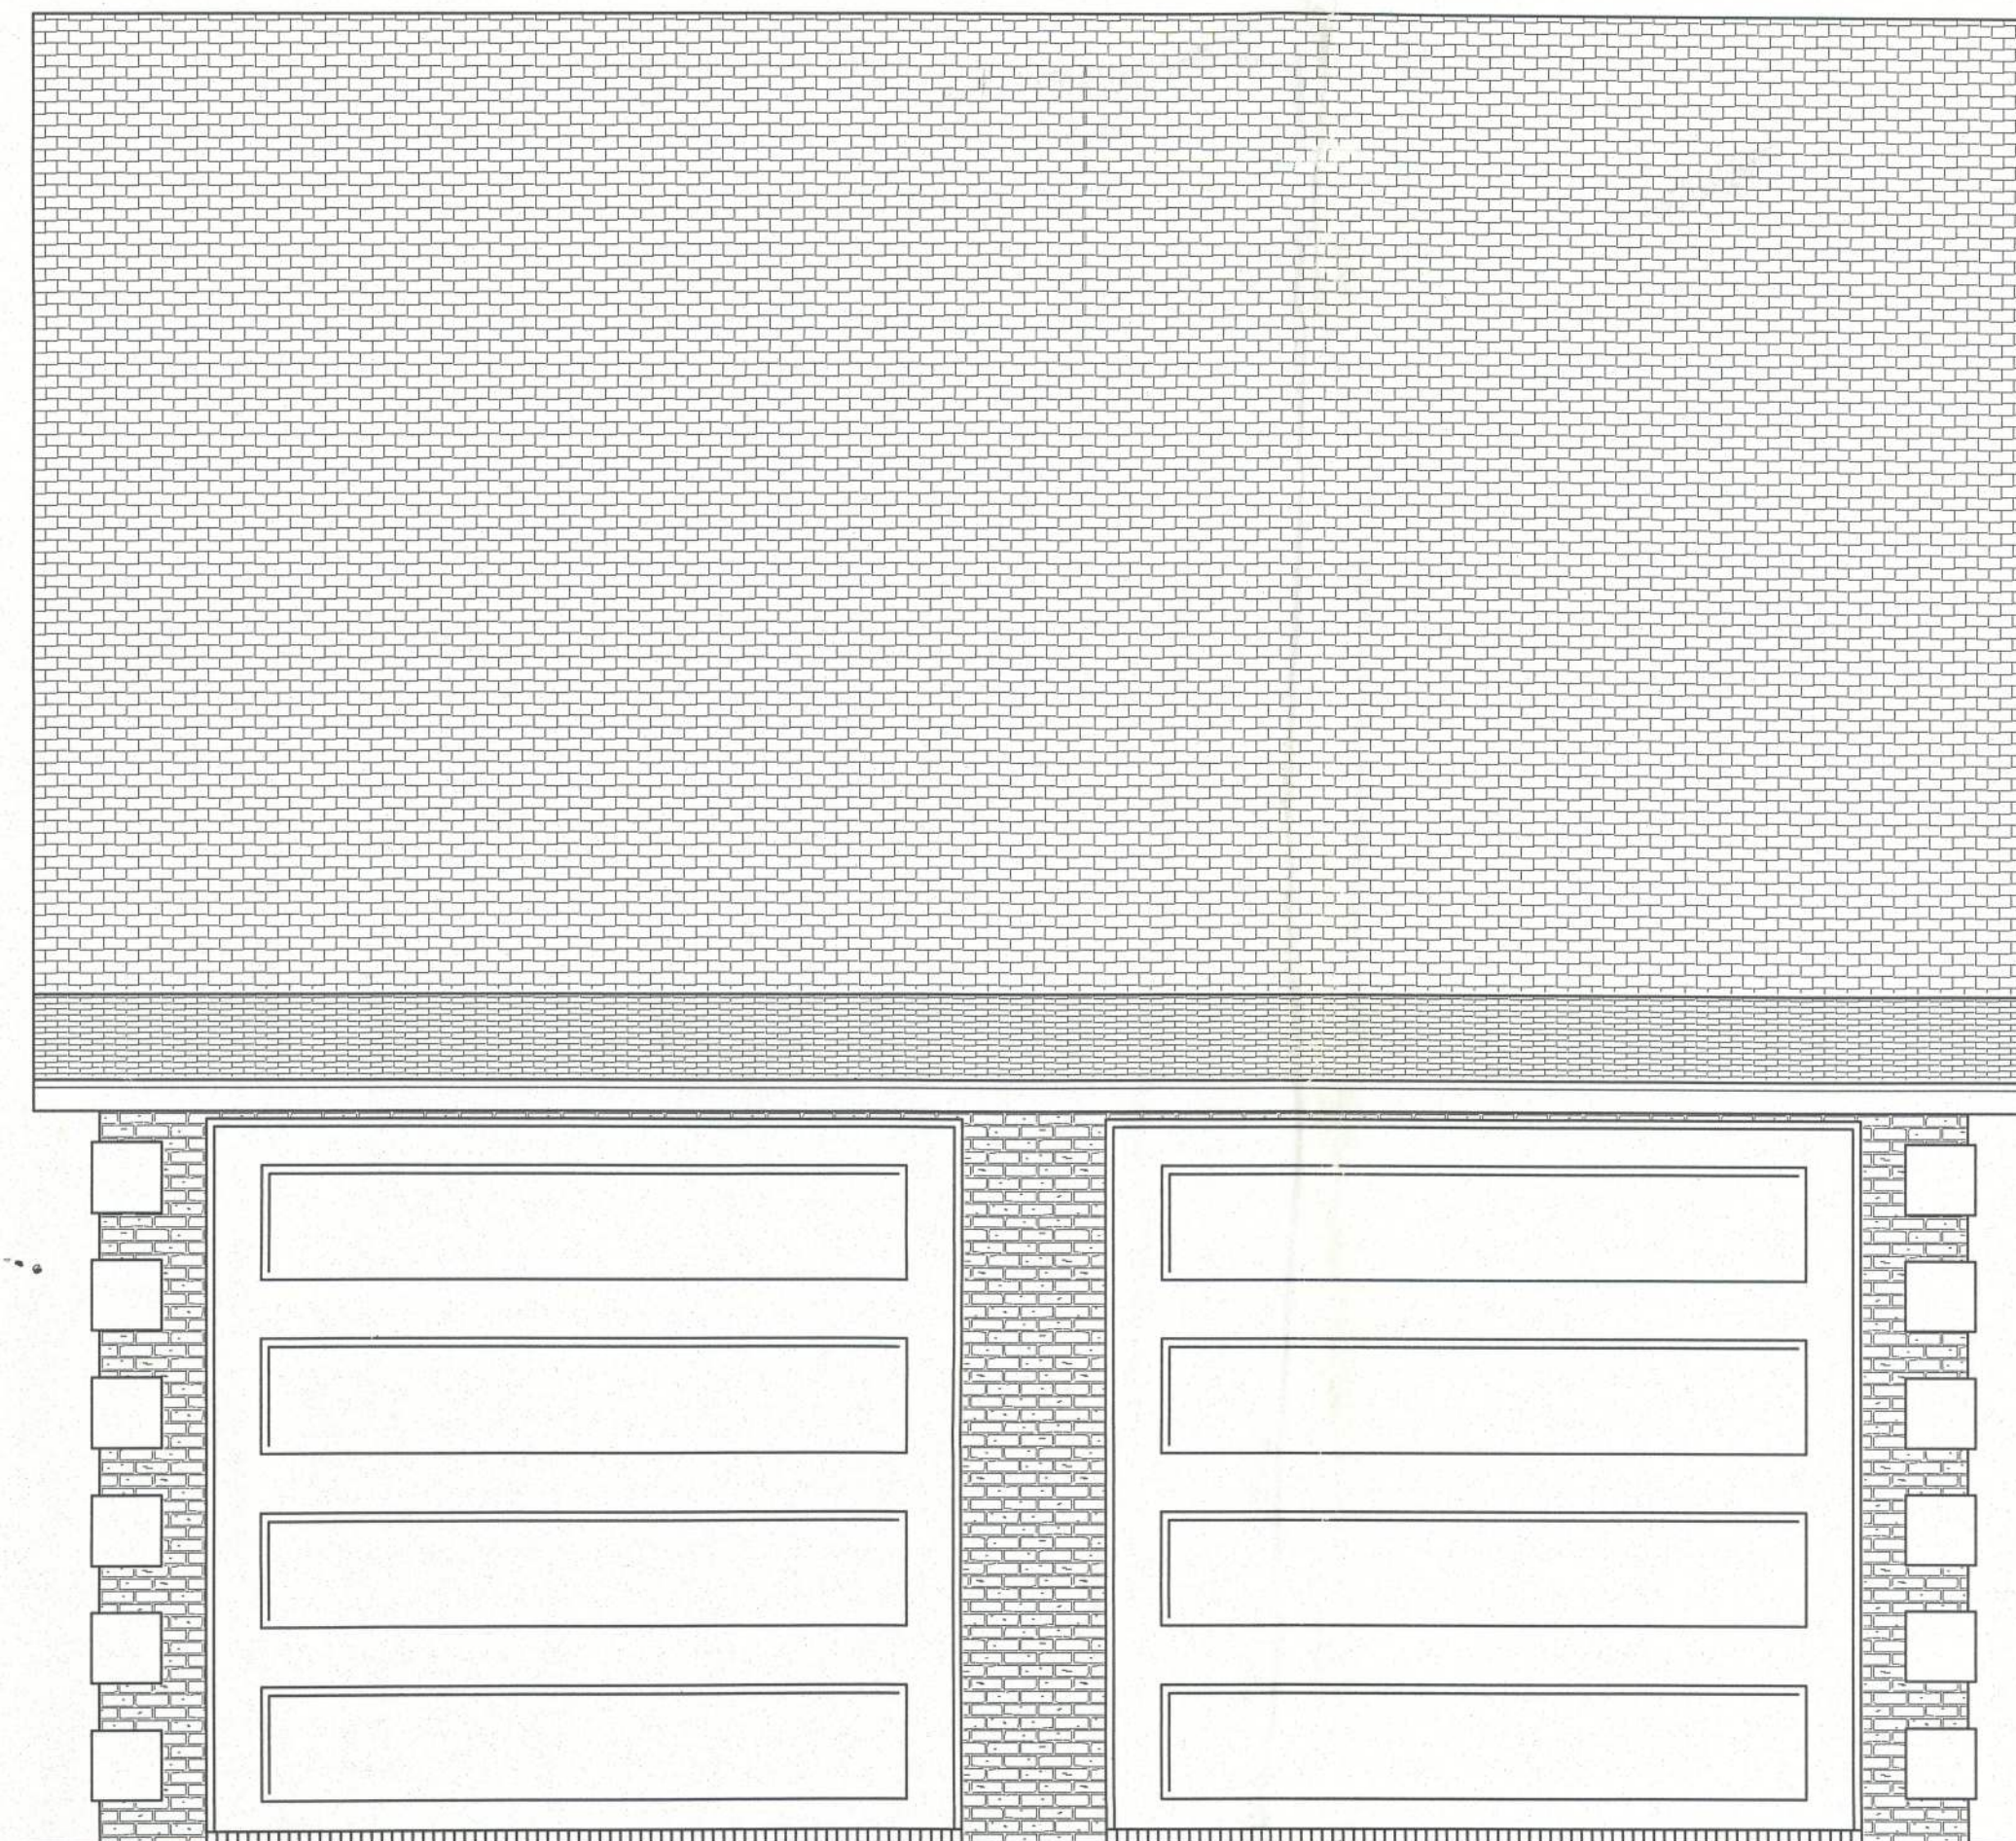

FRONT ELEVATION
SCALE: 1/4" = 1'-0"

REVISIONS SCHEDULE	
April 17, 2012	ORIGINAL DRAWINGS

A CUSTOM GARAGE PLAN FOR:
RICK & JESSICA BICKNELL
234 SW WINDSOR DR, LAKE CITY, FL 32025

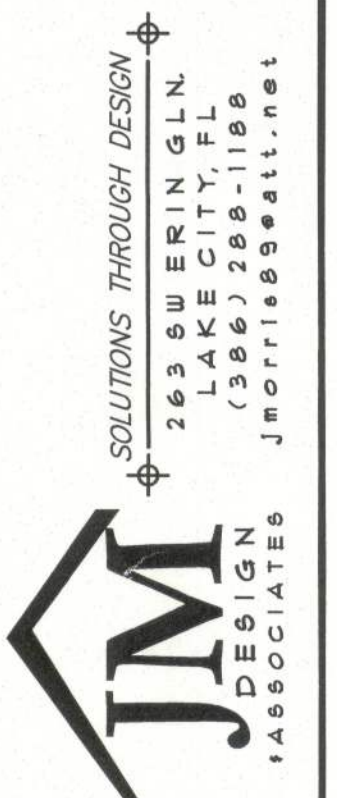

SHEET NUMBER
EXTERIOR ELEVATIONS
OF 6 SHEETS

30184