Site Plan for Proposed On Premise Sign

NOTES:

- 1) The last date of field survey was September 11, 2020.
- 2) This survey map and/or report or the copies thereof are not valid without the original signature and raised seal or digital signature of a Florida Licensed Surveyor and Mapper
- 3) Additions or deletions to survey maps or reports by other than the signing party or parties is prohibited without written consent of the signing party or parties.
- 4) The bearings shown hereon are based on information contained in the deed recorded in Official Records Book 1334 at Page 729, public records of Columbia County, Florida. This is not a boundary survey.
- 5) The features shown hereon are referenced to the Florida State Plane Coordinate System, East Zone (901), North American Datum of 1983 (2011 adjustment), as established using Florida Department of Transportation FPRN.
- 6) Aerial imagery shown hereon was obtained from Florida Department Of Transportation and is shown for informational purposes. The imagery was acquired in 2019.
- 7) Underground improvements, if any, were not located except as shown.
- 8) Symbols shown hereon are not to scale.
- 9) The features shown hereon were acquired using RTK GPS and Trigonometric Methods and were verified through a redundancy of measurements for accuracy.
- 10) Elevations shown hereon are relative to the North American Vertical Datum of 1988. (NAVD 88)
- 11) The project benchmark used for this survey is an NGS monument, I10 71 A02, PID BD0873, Elevation=111.18, NAVD 88 and is shown hereon.

PREPARED FOR

FLORIDA POWER & LIGHT COMPANY




SITUATED IN


SECTION 35


TOWNSHIP 2 SOUTH, RANGE 15 EAST

COLUMBIA COUNTY, FLORIDA

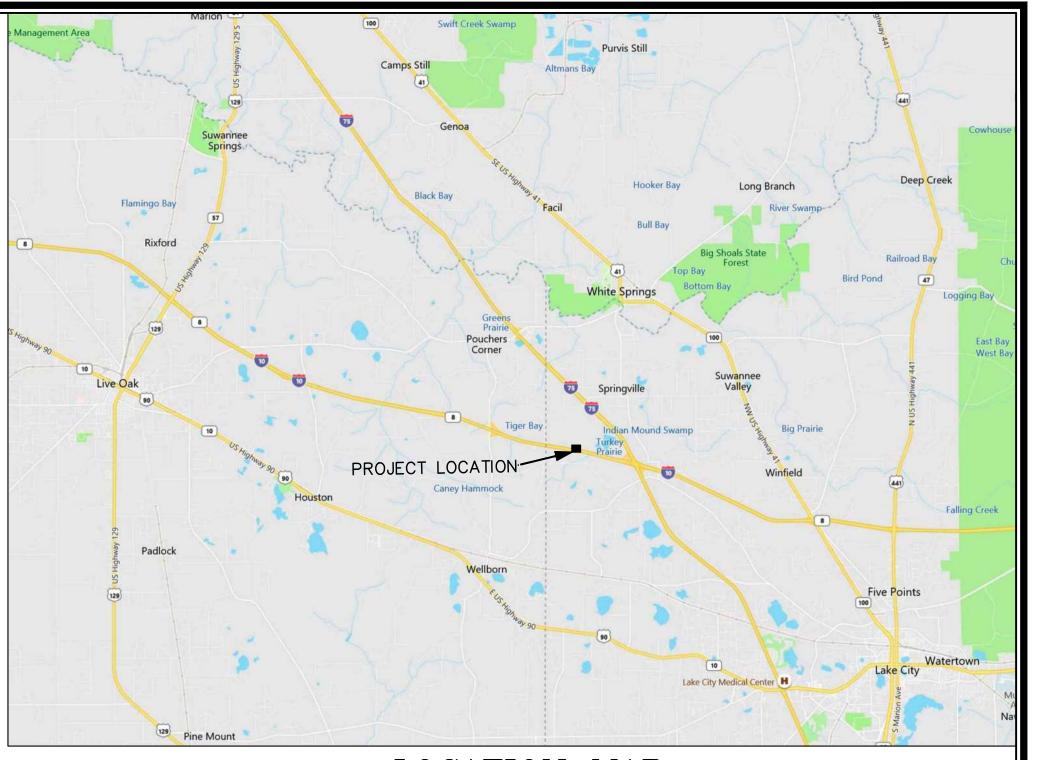

LOCATION MAP
NOT TO SCALE

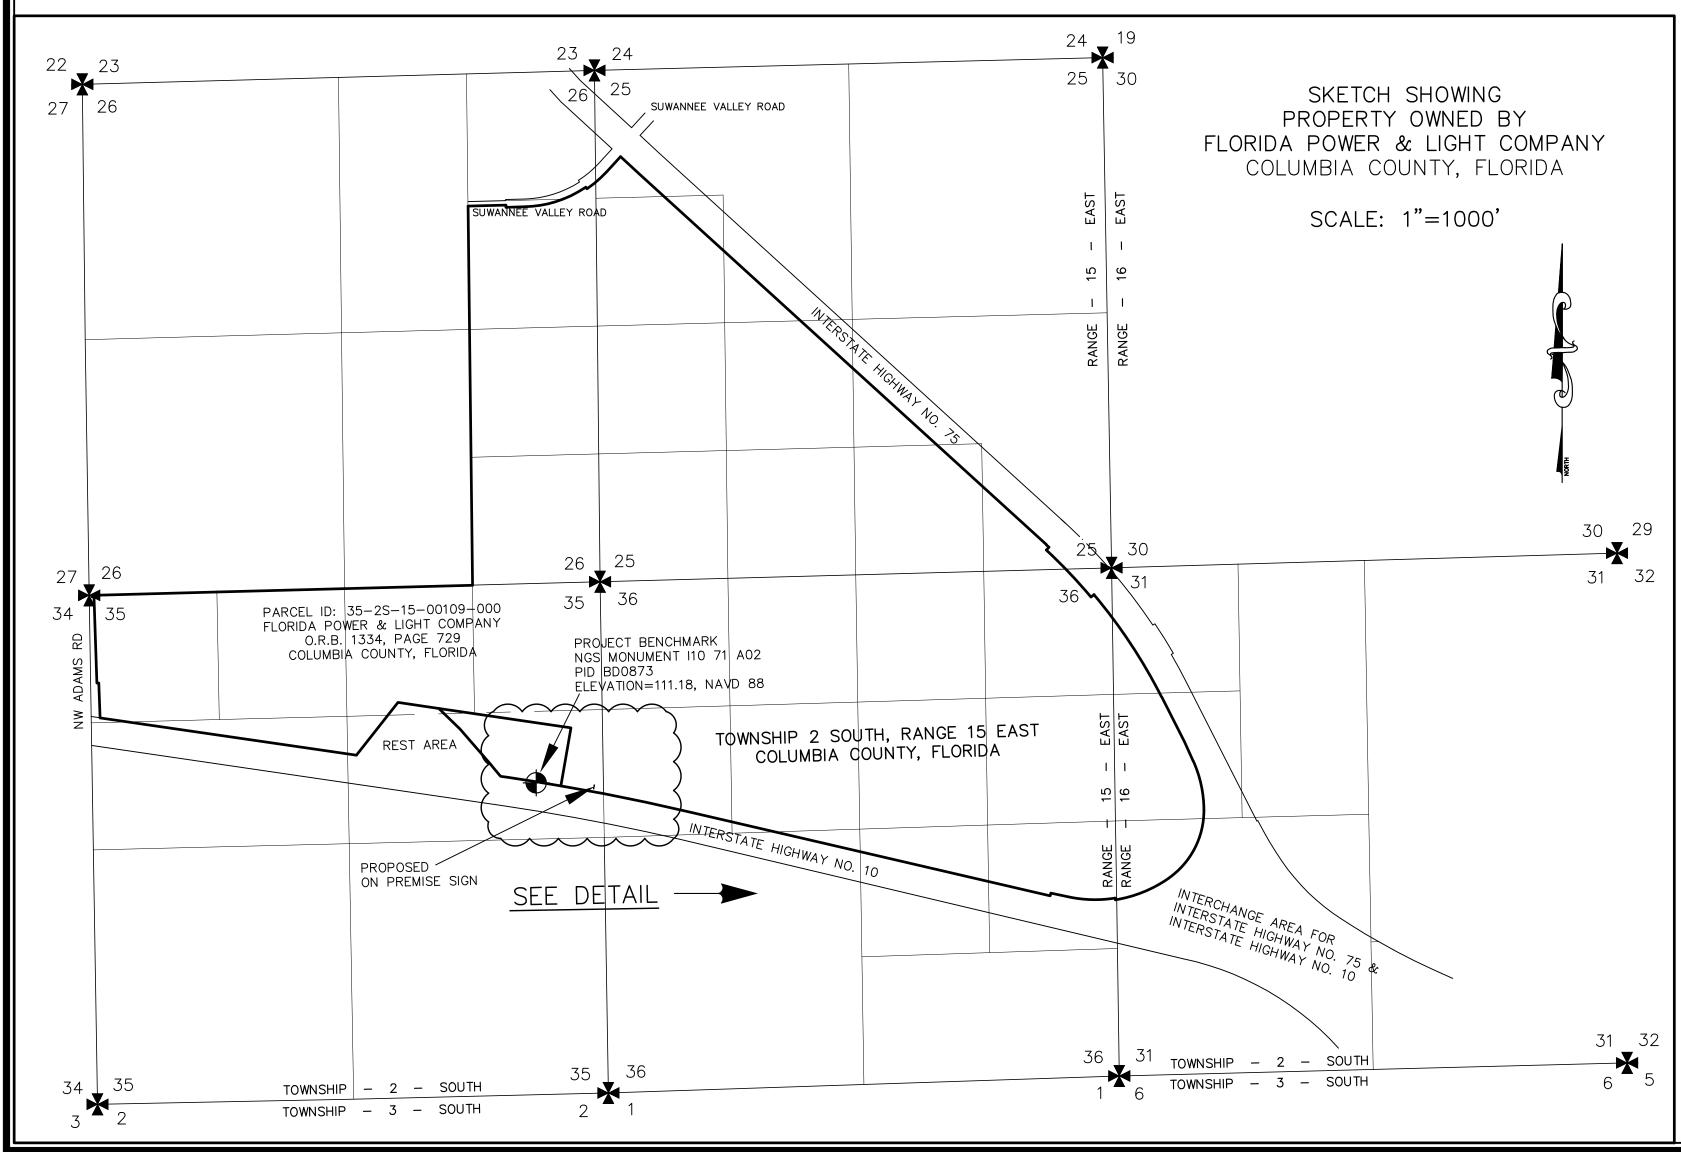

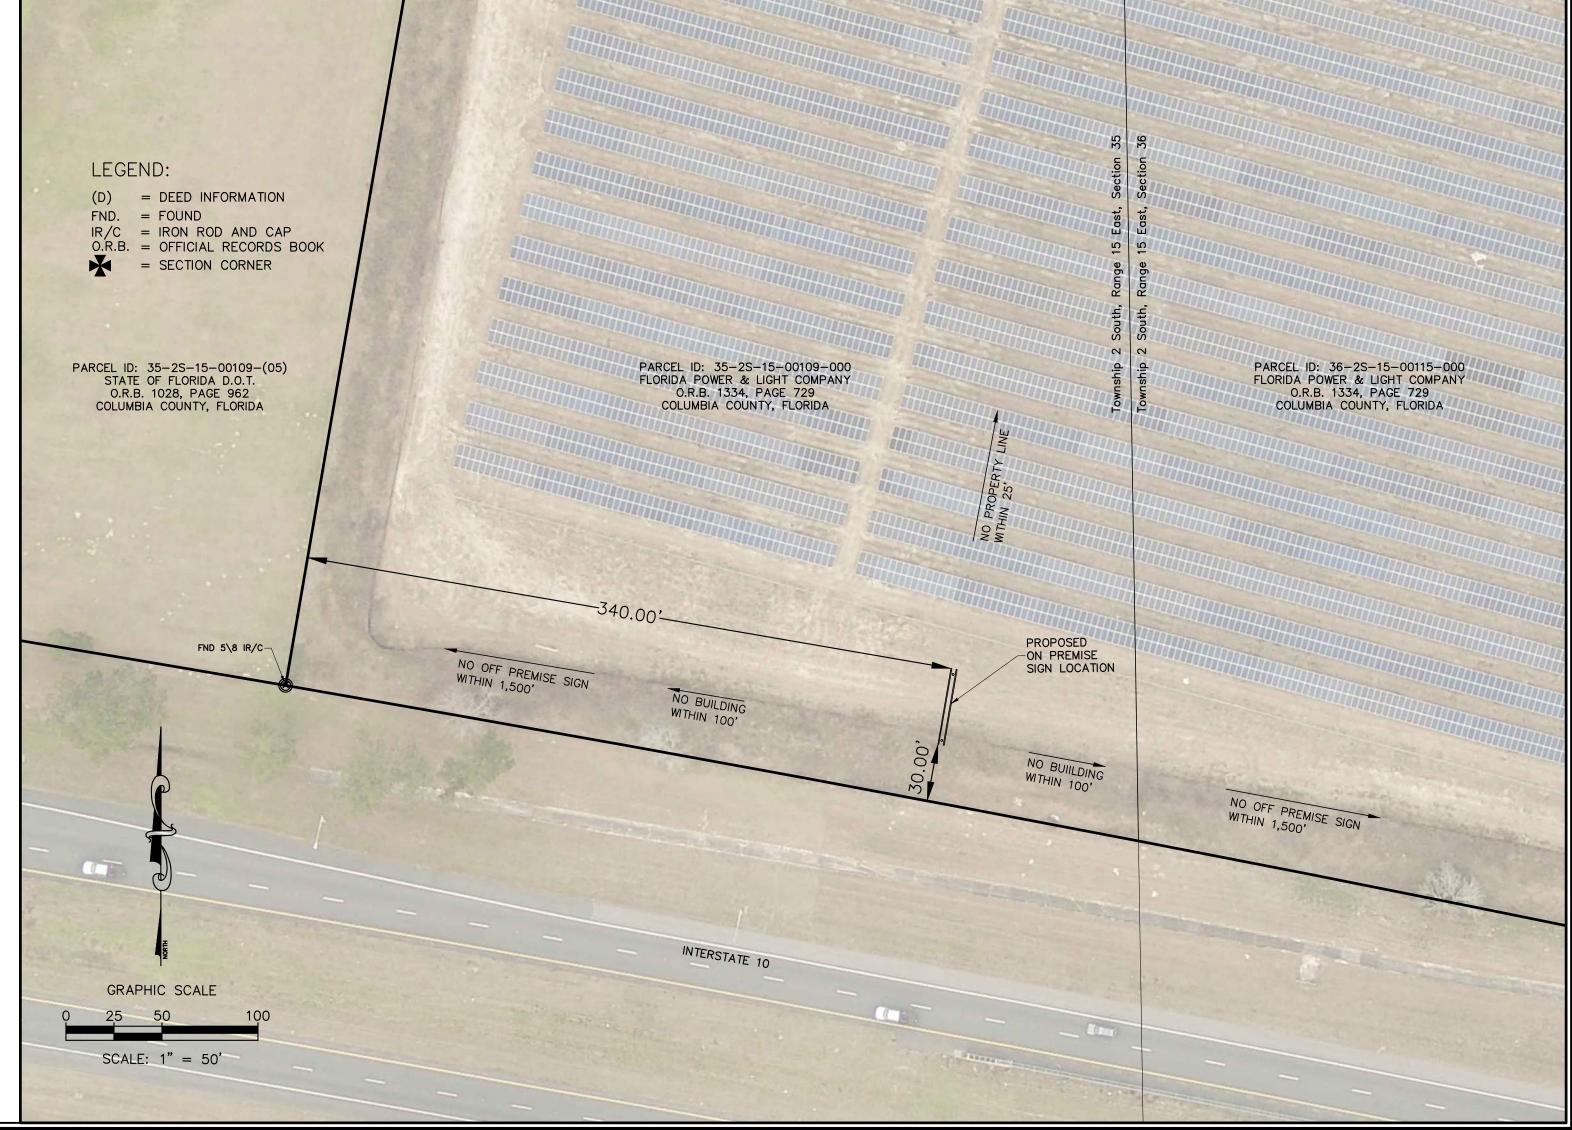

Digitally signed by Thomas P Kiernan Date: 2021.08.25 13:17:53

THOMAS P. KIERNAN DATE
Professional Surveyor & Mapper
Florida Certificate No. 6199

FILE REF. FIELD BK./P

19-060 2004/55

Proposed Sign

CULPEPPER &
TERPENING INC
2980 SOUTH 25th STREET • FORT PIERCE, FLORIDA 34981
PHONE 772-464-3537 • FAX 772-464-9497 • www.ct-eng.com
STATE OF FLORIDA BOARD OF PROFESSIONAL
ENGINEERS AUTHORIZATION NO. 4286

 - R E V I S I O N S BY
 DATE
 BY
 DATE

 FIELD
 GA
 9/11/20

 CALCS.
 DRAWN
 JDJ
 8/25/21

 DETAILED
 CHECKED
 CHECKED

SITE PLAN FOR PROPOSED ON PREMISE SIGN

Florida Power & Light Company

DATE: 8/25/2021
HORIZ. SCALE: 1"=50'
VERT. SCALE: N/A

JOB No. 17-060.200

SHEET 1 of 1