


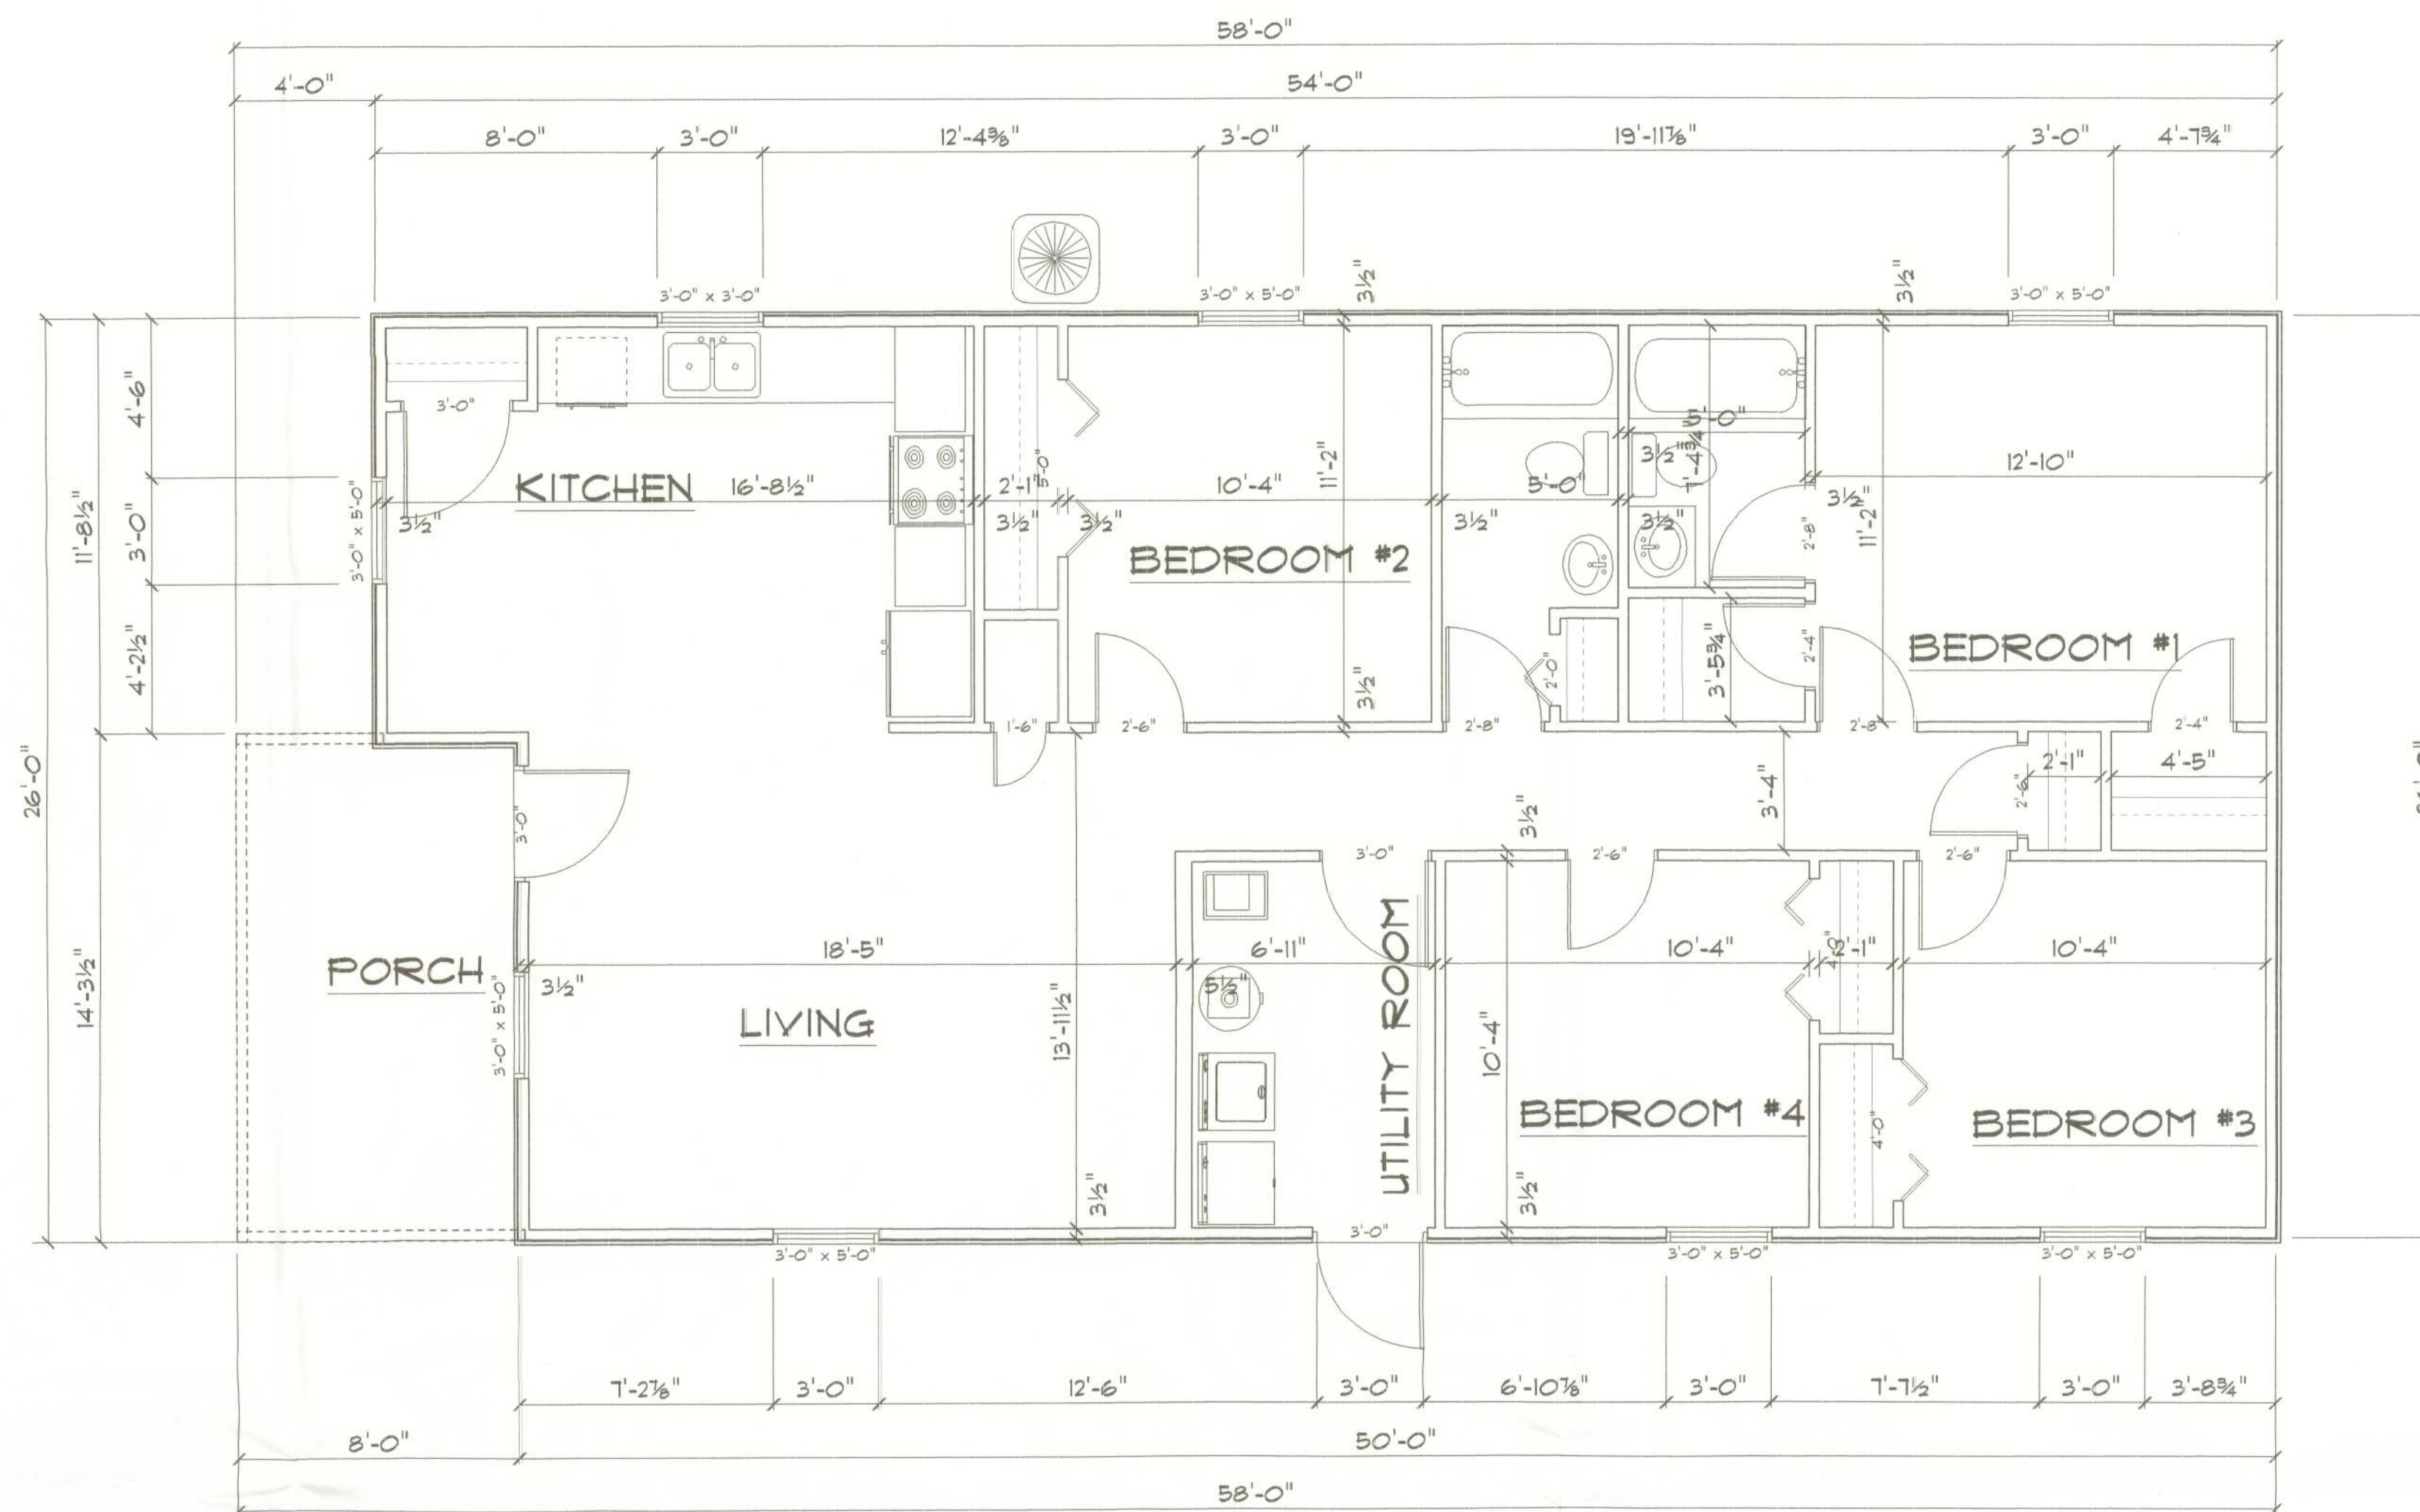

Floor Plan

REVISIONS

SOFTPLAN
ARCHITECTURAL DESIGN SOFTWARE

HABITAT FOR HUMANITY

HOUSE # 5

383 SE LAMMOND AVE

PRINTED DATE:
February 17, 2012

DRAWN BY: JFB CHECKED BY:

DESIGNED BY:

HOMETOWN HOMES

FINALES DATE:

JOB NUMBER:

HAB 5

DRAWING NUMBER

A1-FLOOR PLAN

1 OF 1 SHEETS