


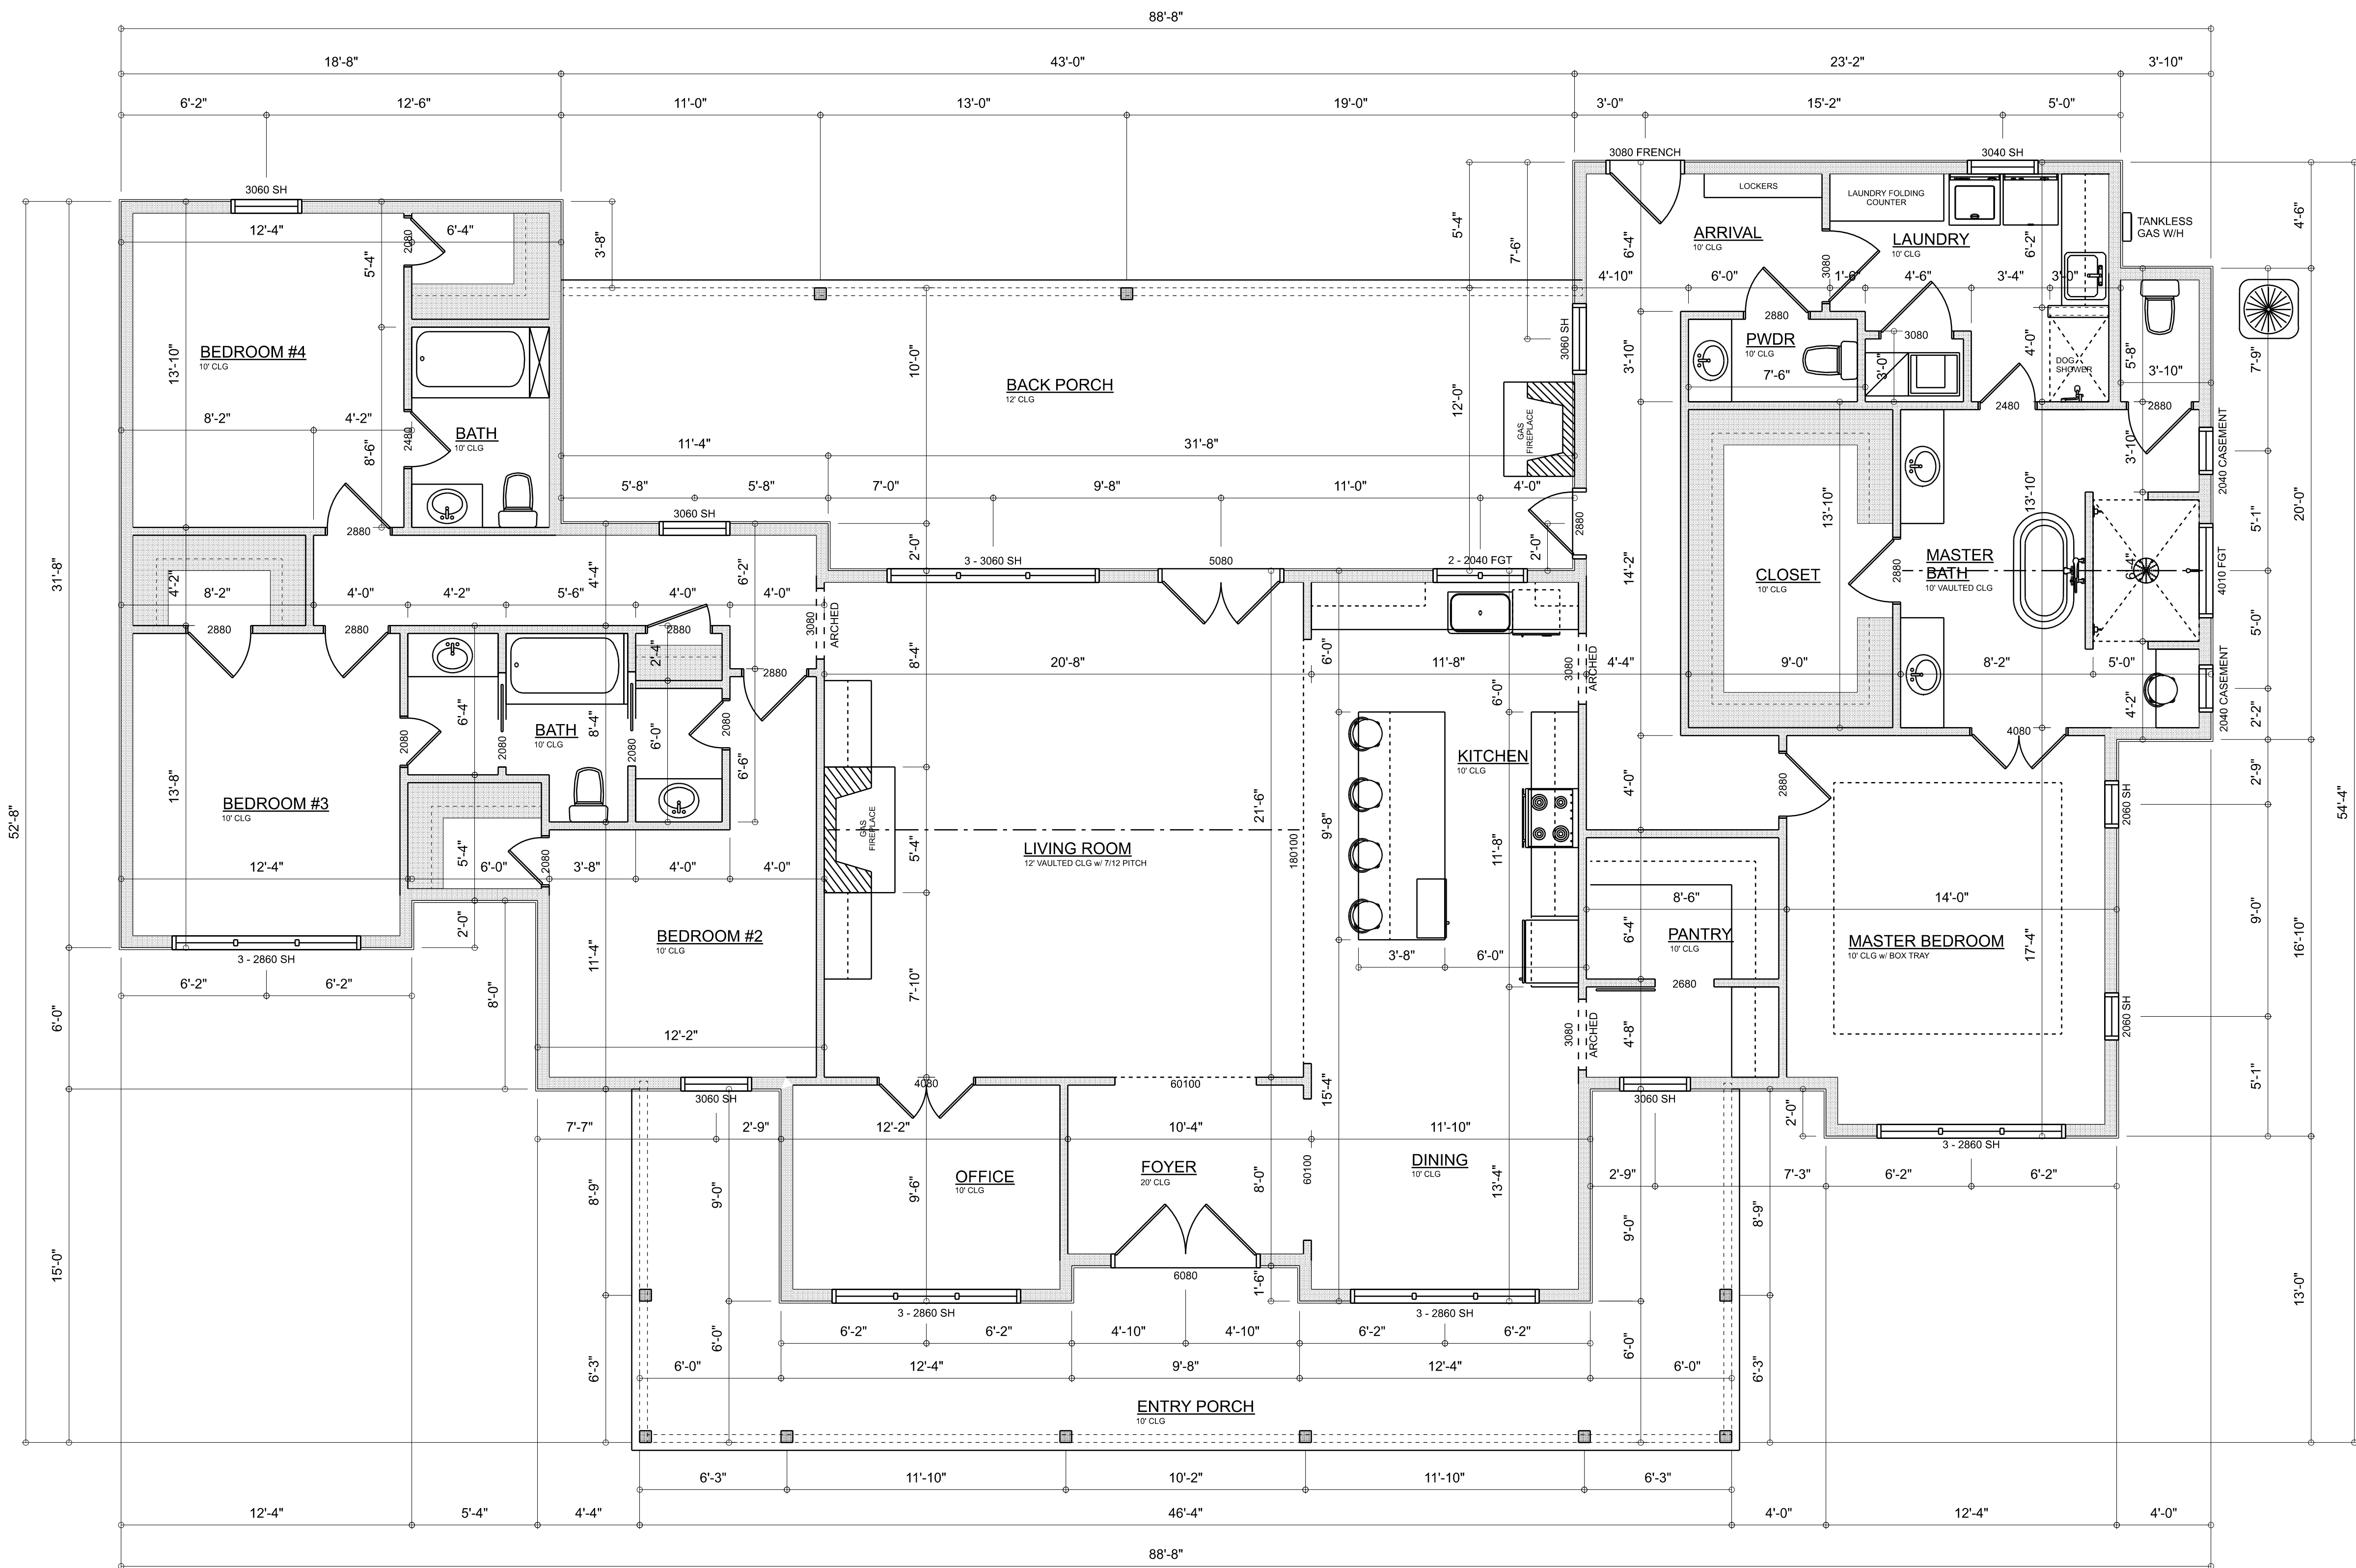

DIMENSIONED FLOOR PLAN
SCALE: 1/4" = 1'-0"

AREA SUMMARY		
LIVING	2,860	S.F.
ENTRY PORCH	400	S.F.
REAR PORCH	493	S.F.
TOTAL UNDER ROOF	3,753	S.F.

REVISIONS SCHEDULE	
PROPOSAL	Jan. 20th, 2025
REVISIONS	May 9th, 2025
REVISIONS	June 17th, 2025

CUSTOM HOME FOR:
LETNER RESIDENCE

1274 SE County Road 349, Lake City, FL 32025

RIDGEPOINT DESIGN
566 SW ARLINGTON BLVD. STE. 101, LAKE CITY, FL 32025
P: 386-288-1188
E: RIDGEPOINTDESIGN@GMAIL.COM