


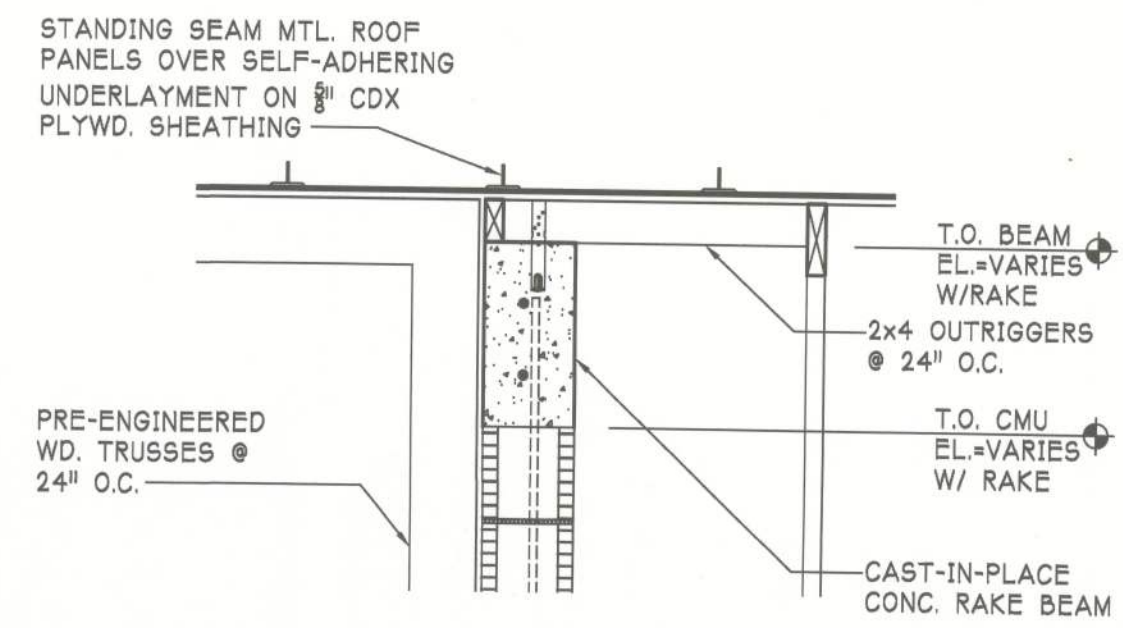


WALL @ ROOF

DETAIL

SCALE: 3/4"=1'-0"


5B
A4.2

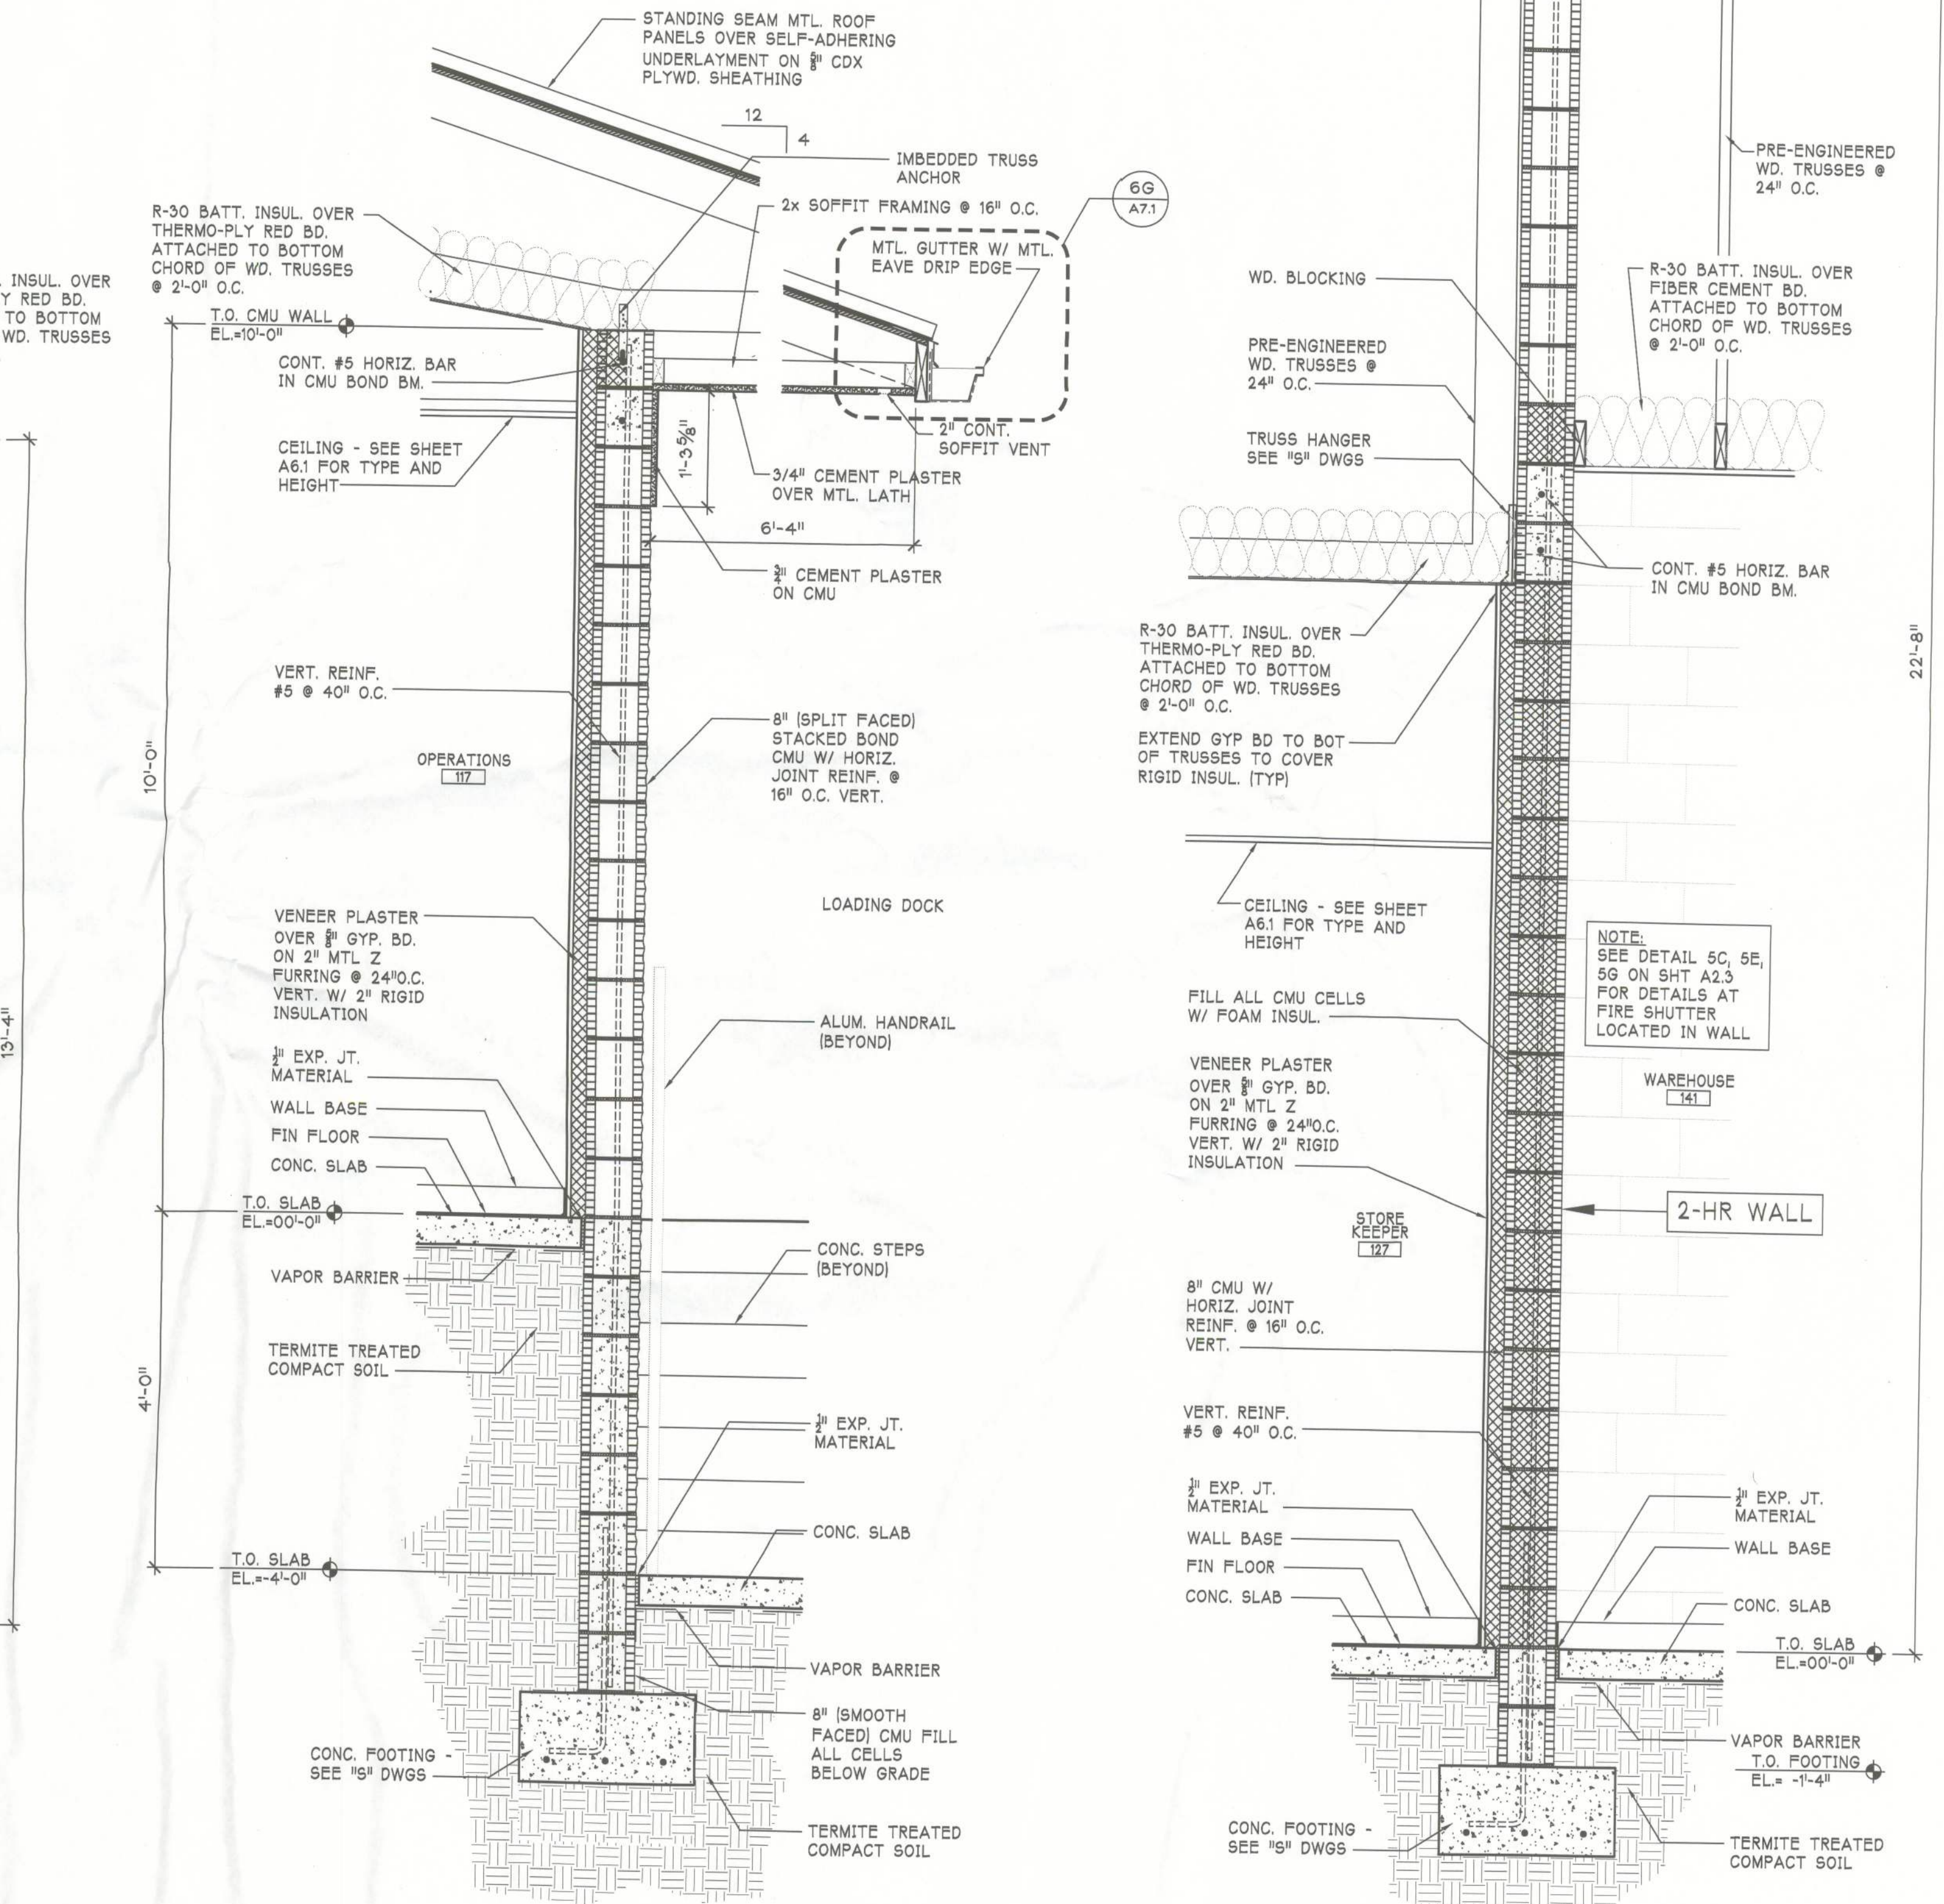

WALL SECTION

SCALE: 3/4"=1'-0"


5G
A4.2

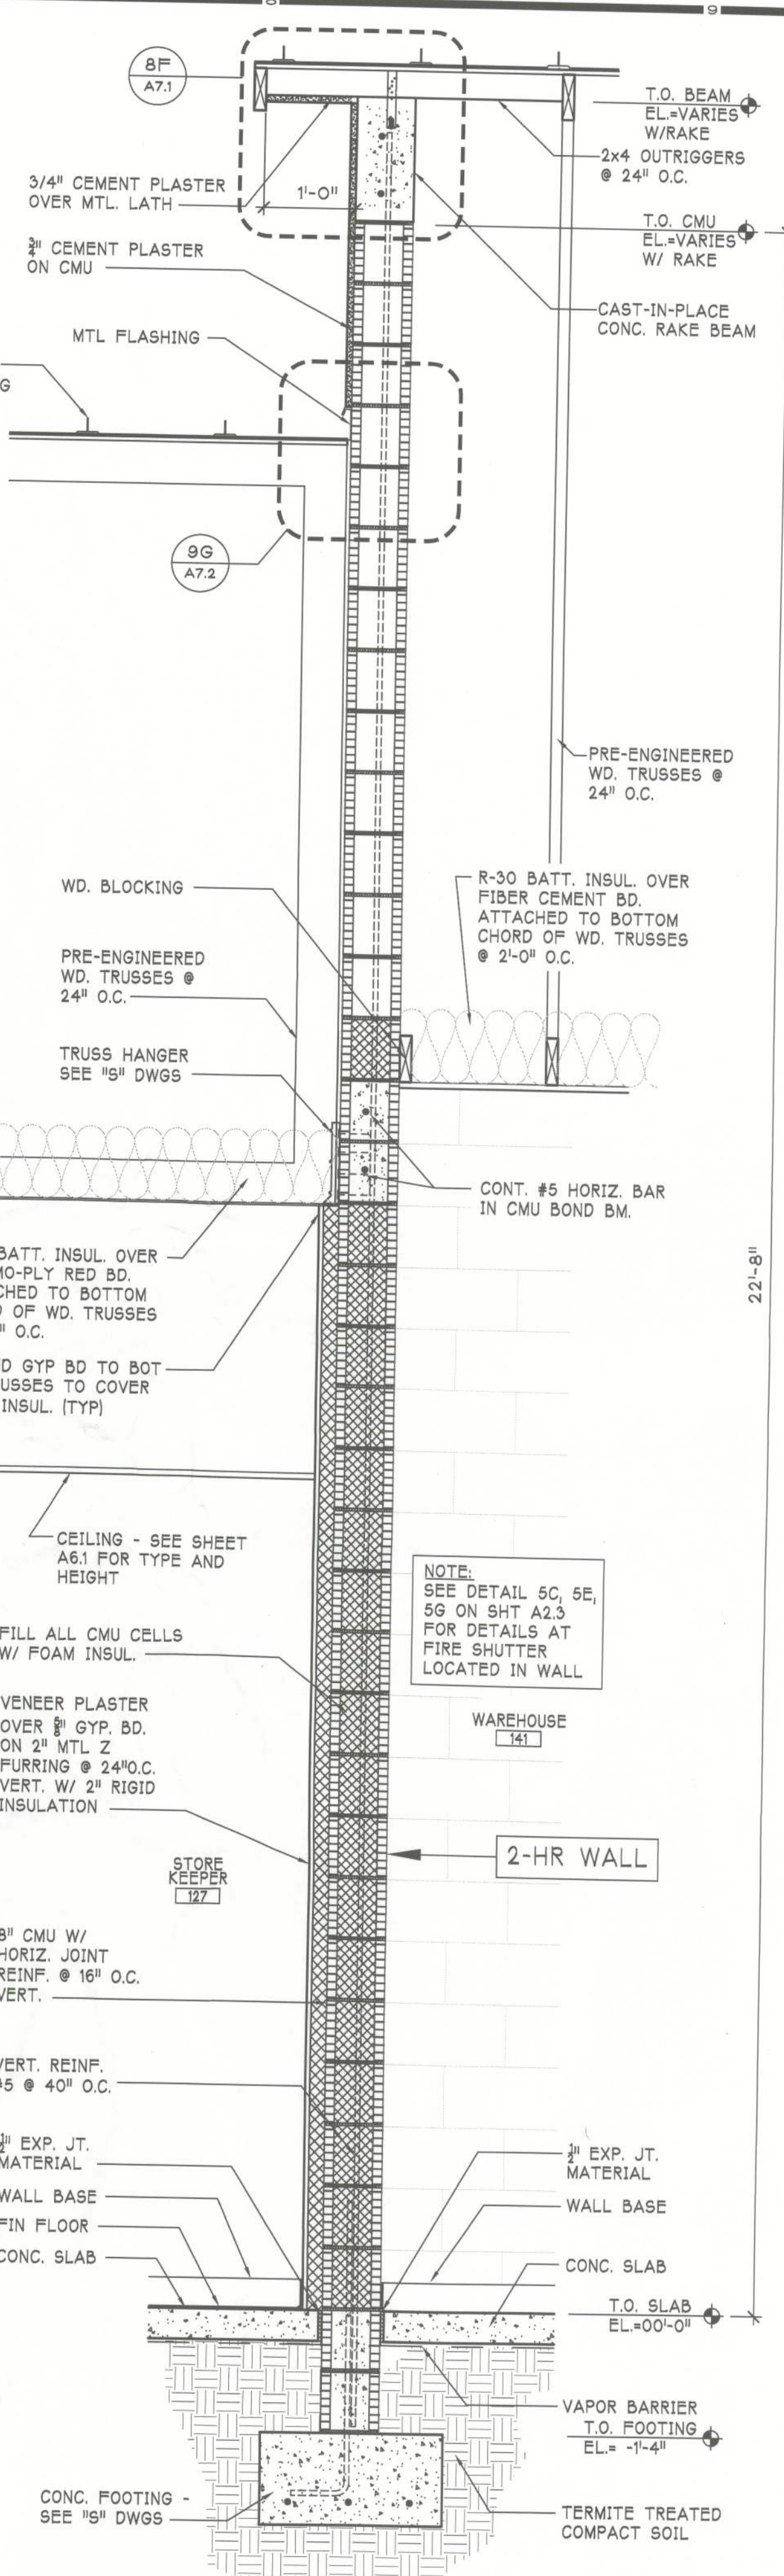

WALL SECTION

SCALE: 3/4"=1'-0"


8G
A4.2

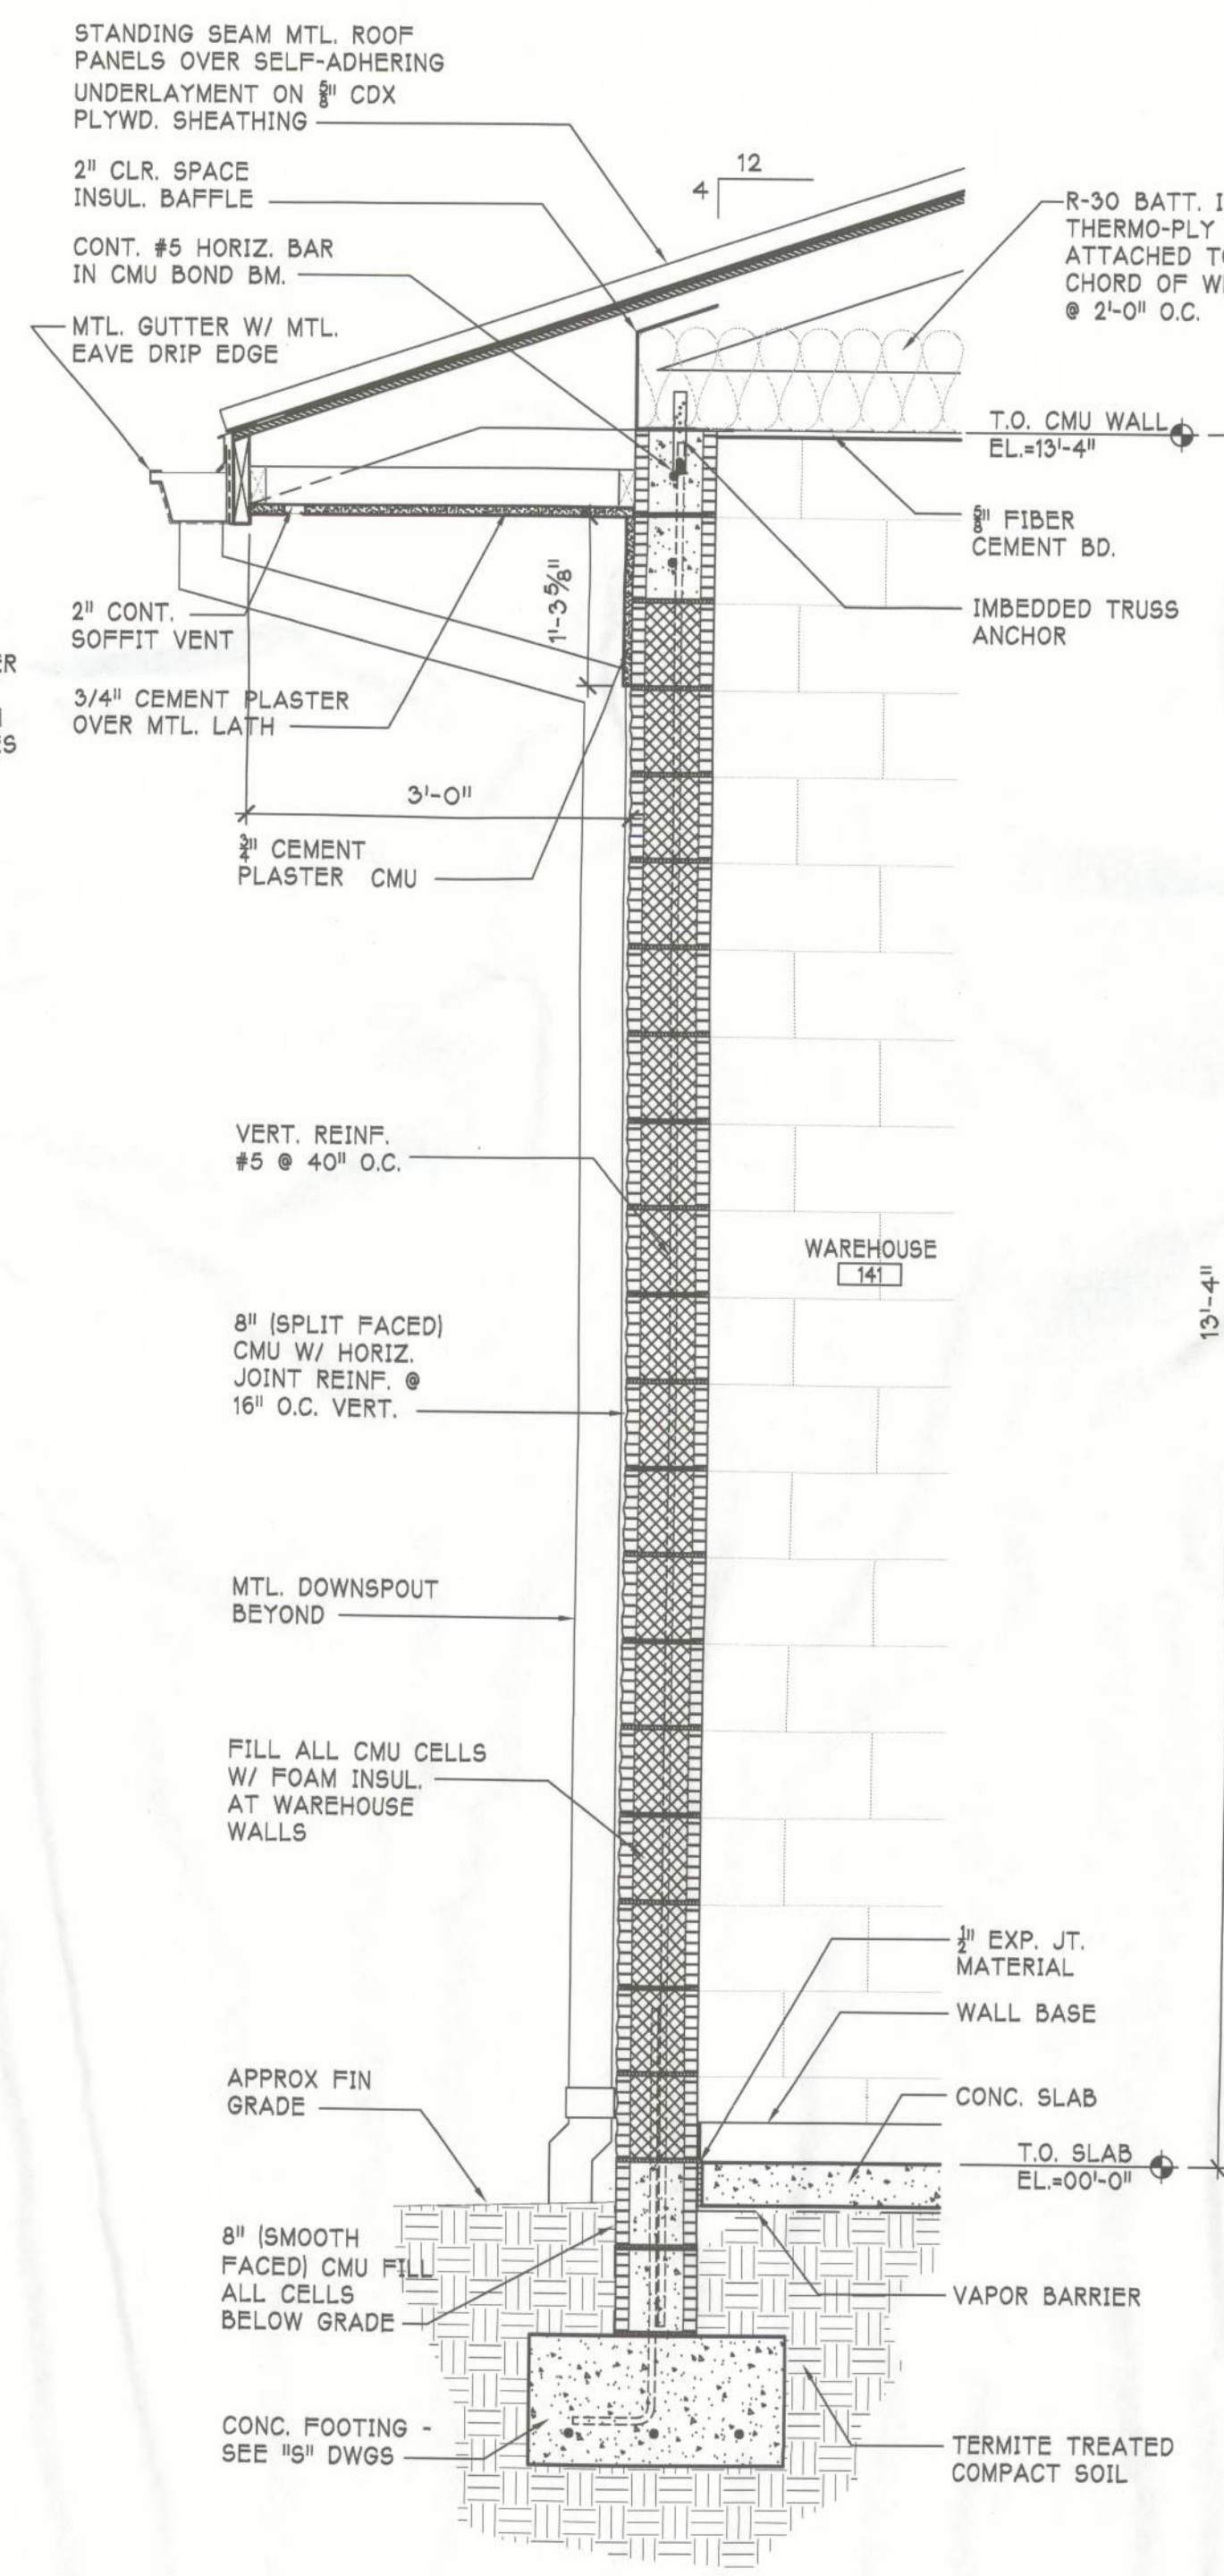

WALL SECTION

SCALE: 3/4"=1'-0"

3G
A4.2

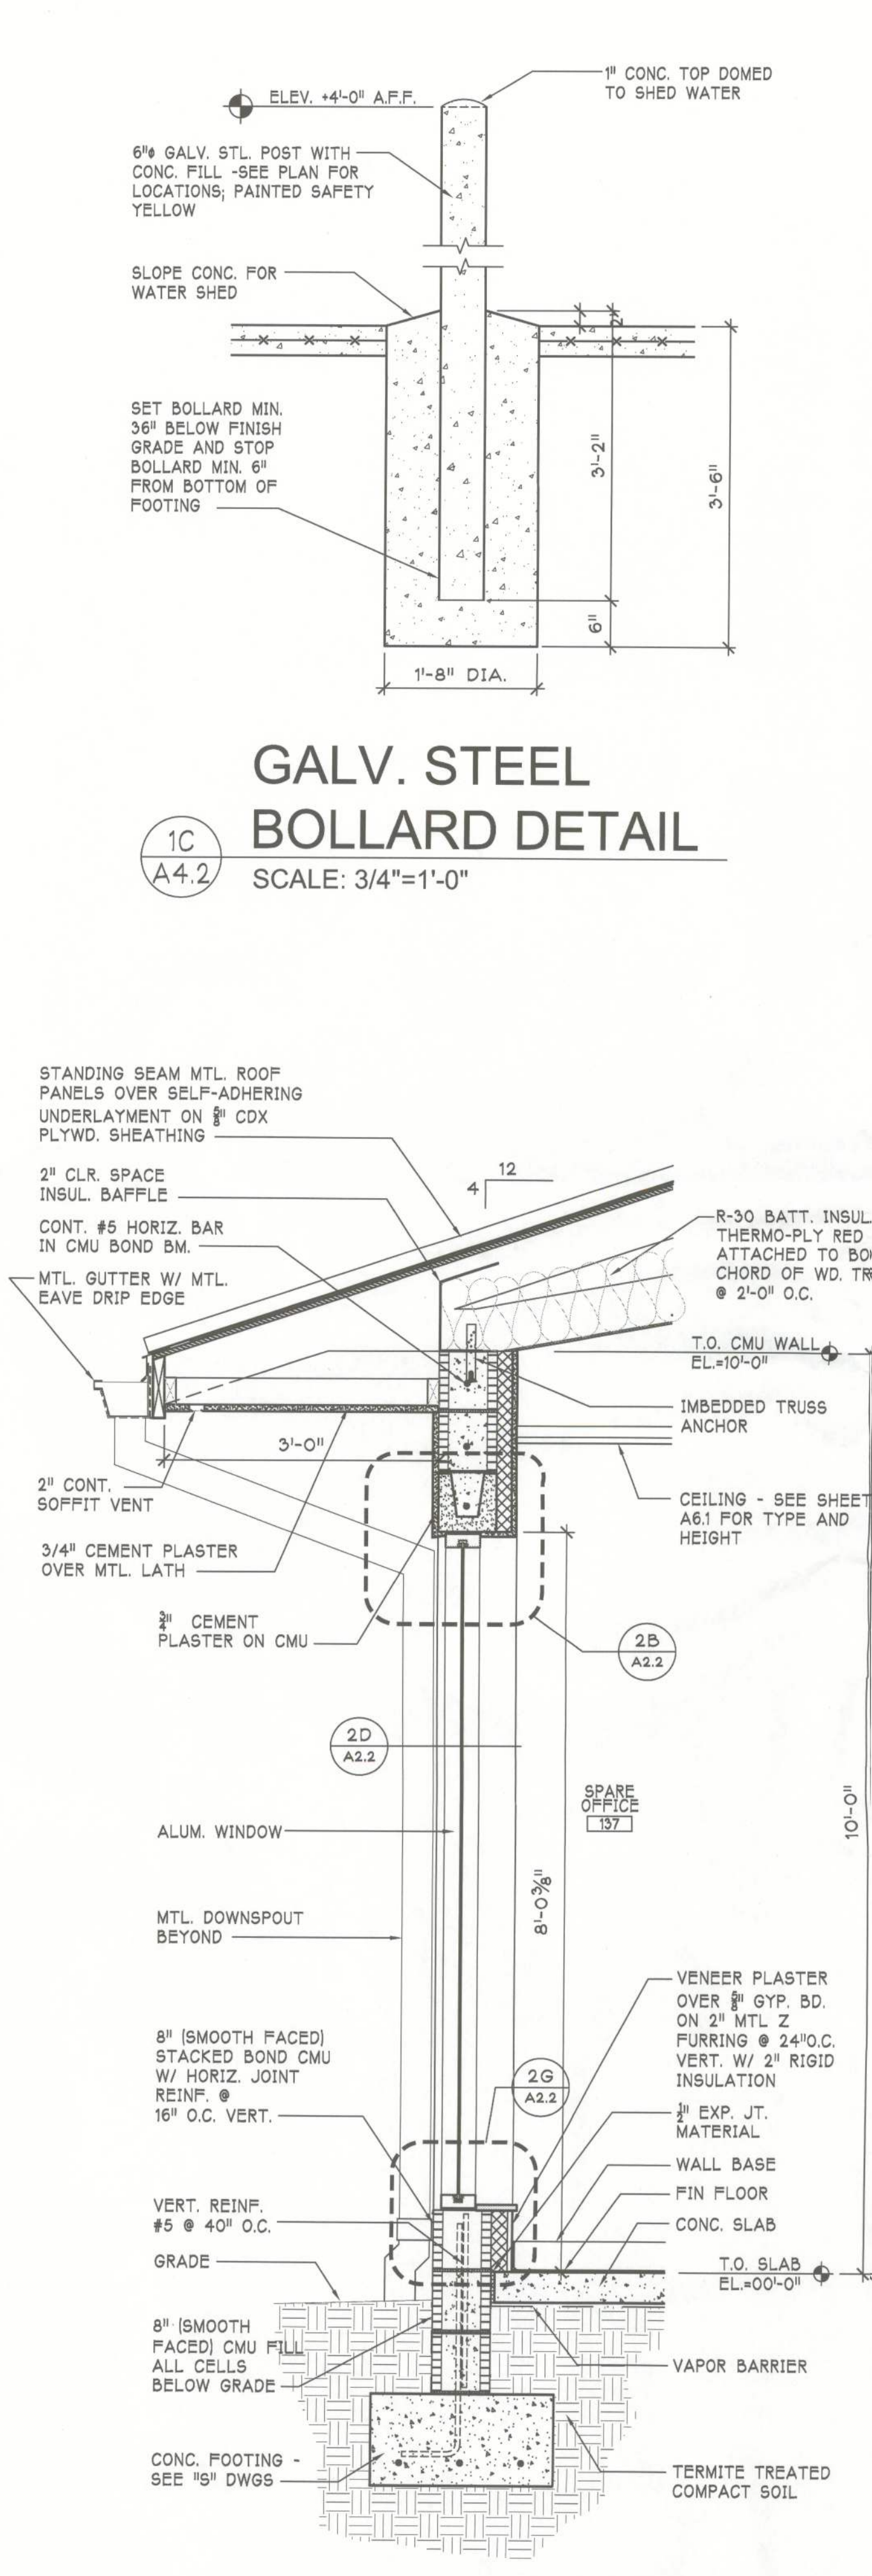

WALL SECTION

SCALE: 3/4"=1'-0"

1G
A4.2

GALV. STEEL BOLLARD DETAIL

SCALE: 3/4"=1'-0"

1C
A4.2

