



Office

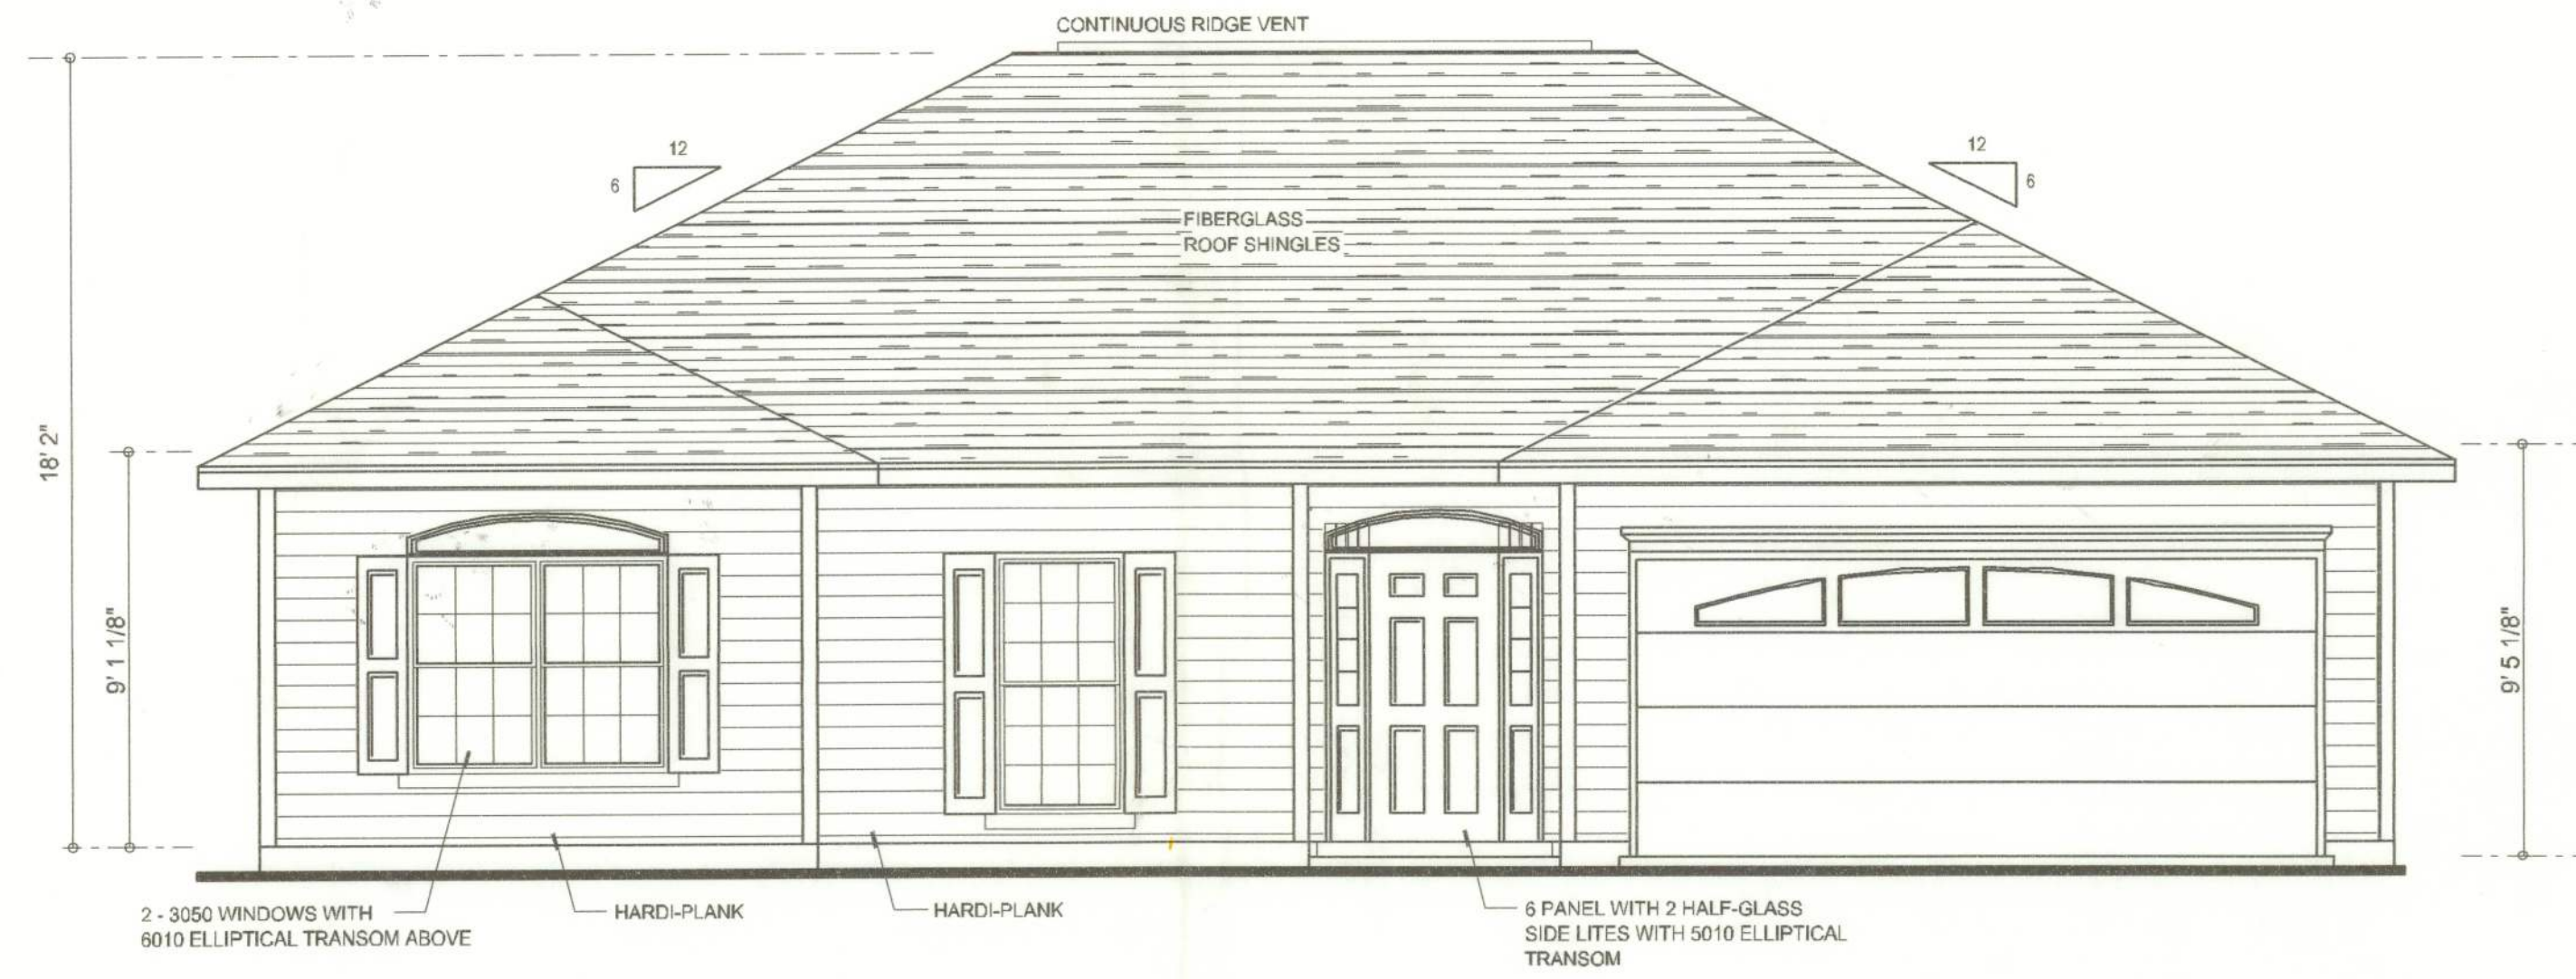


FRONT ELEVATION
SCALE: 1/4" = 1'-0"

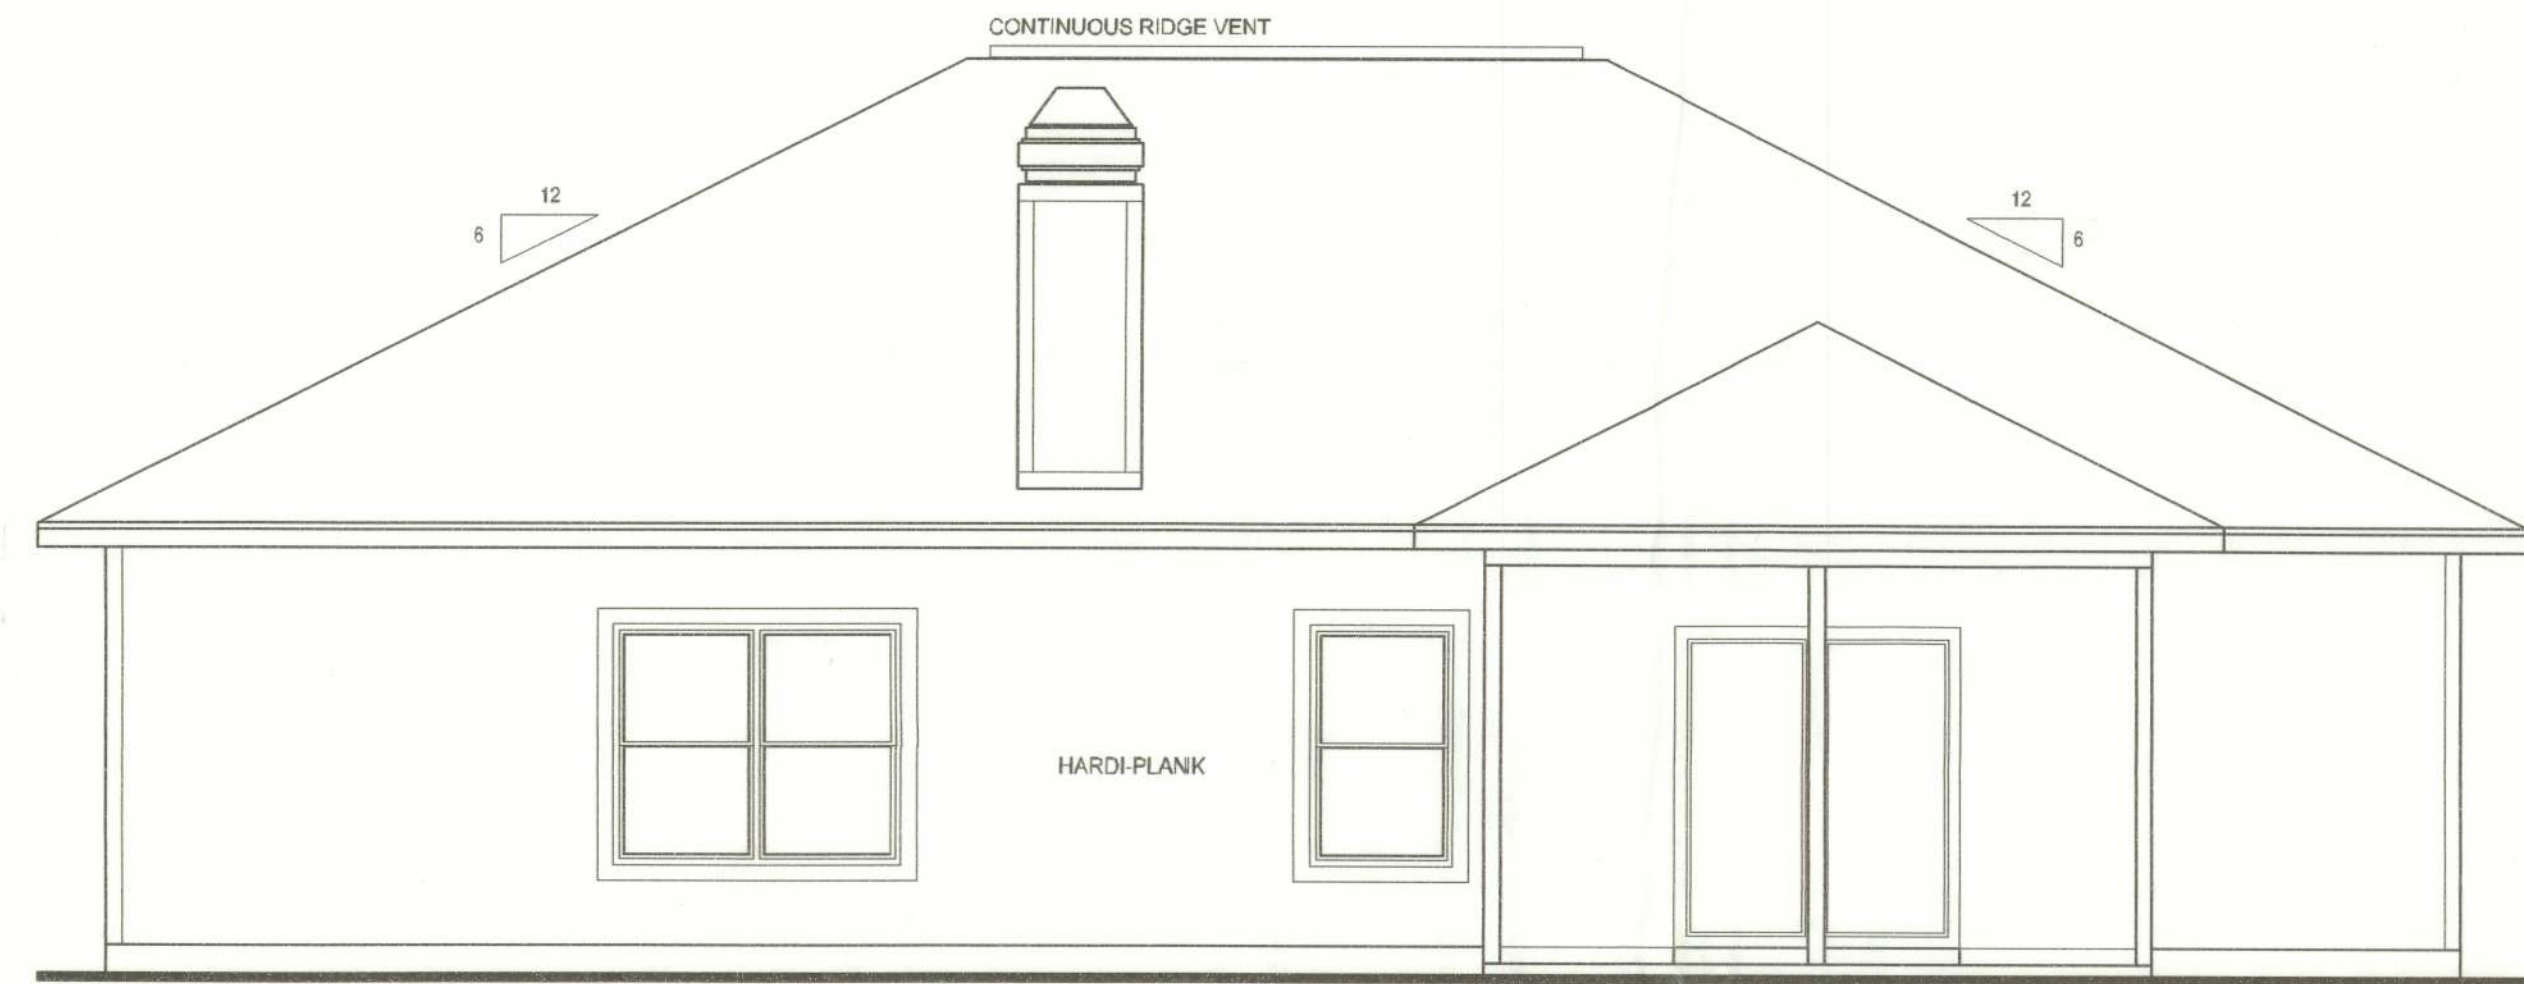


REAR ELEVATION
SCALE: 1/4" = 1'-0"

REFER TO PLANS, SECTIONS
AND SPECIFICATIONS FOR
MATERIALS DESIGNATION

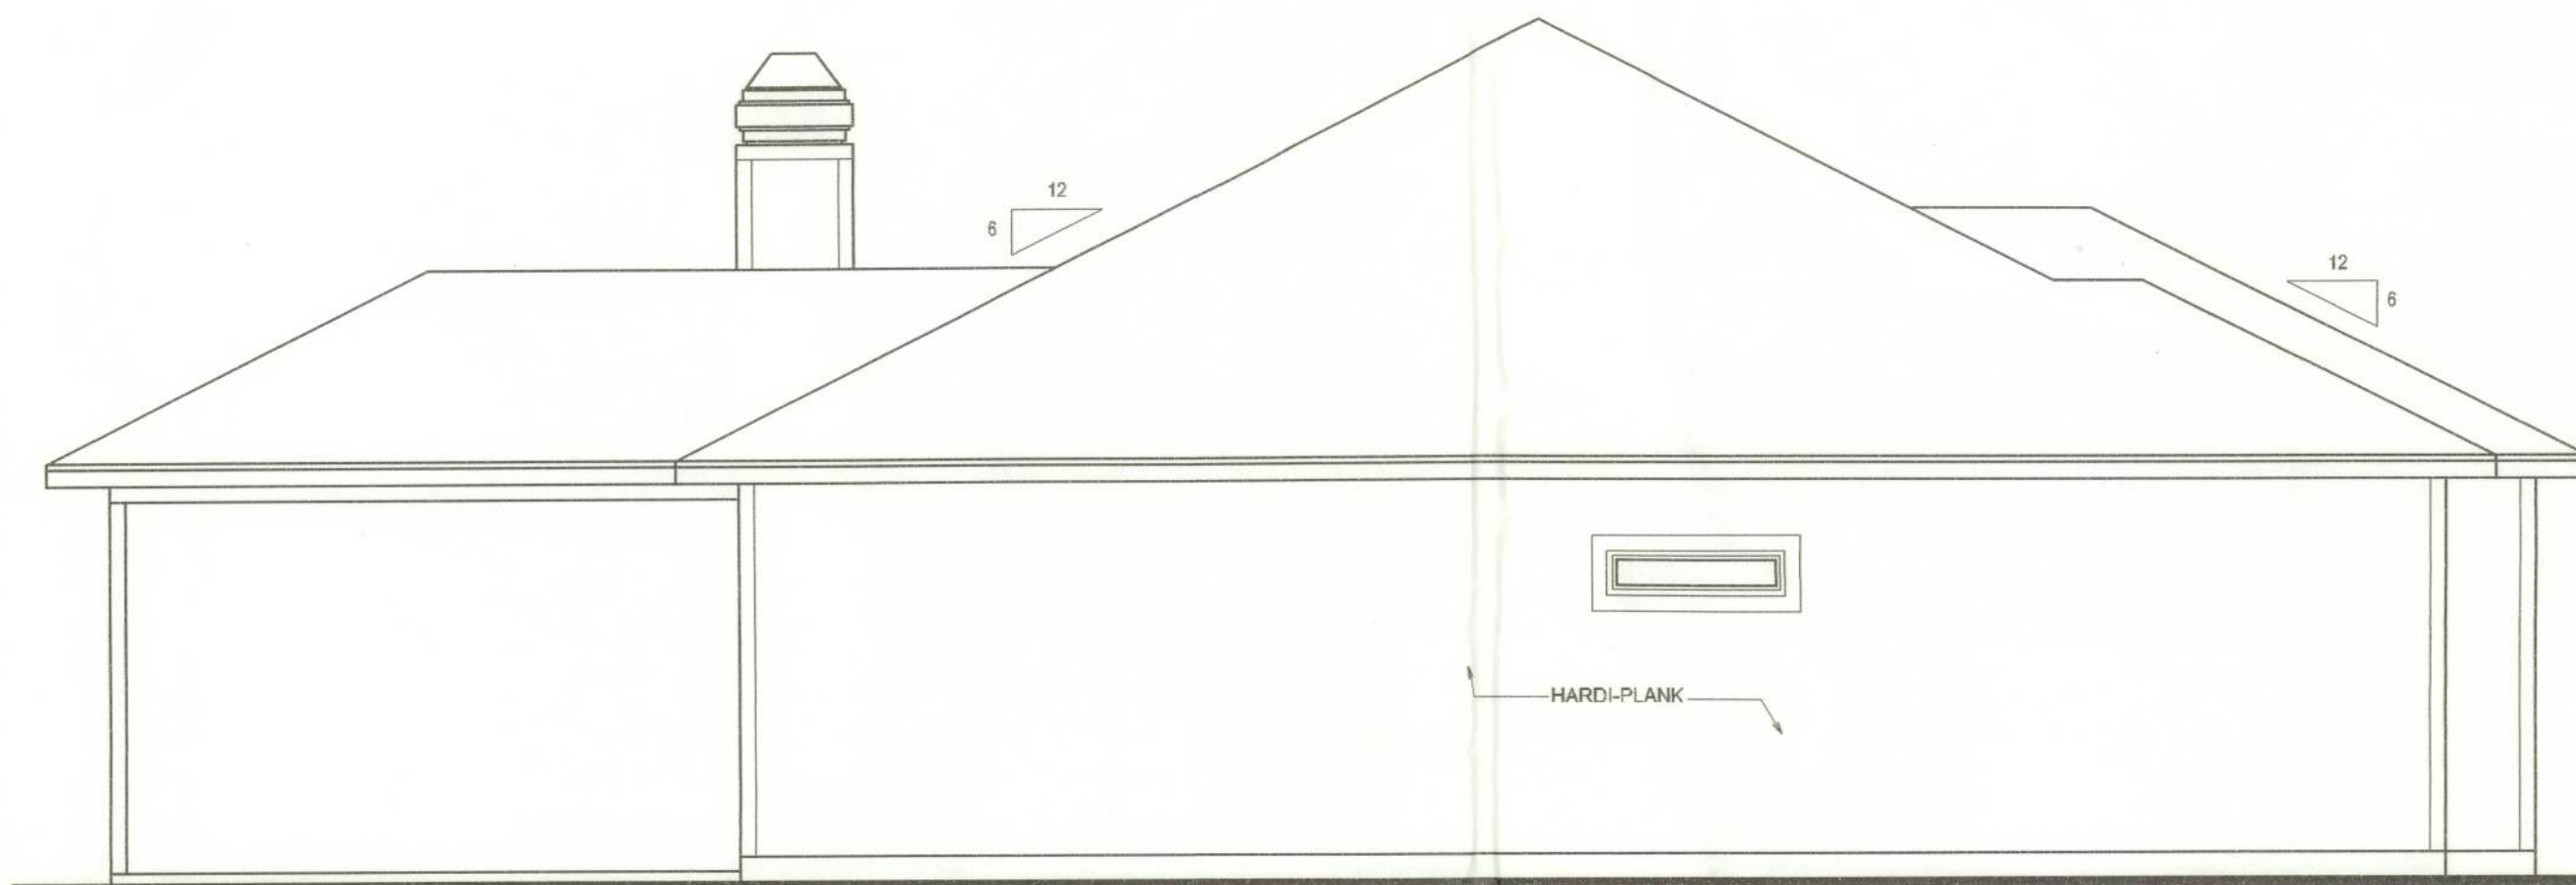

LEFT ELEVATION
SCALE: 1/4" = 1'-0"

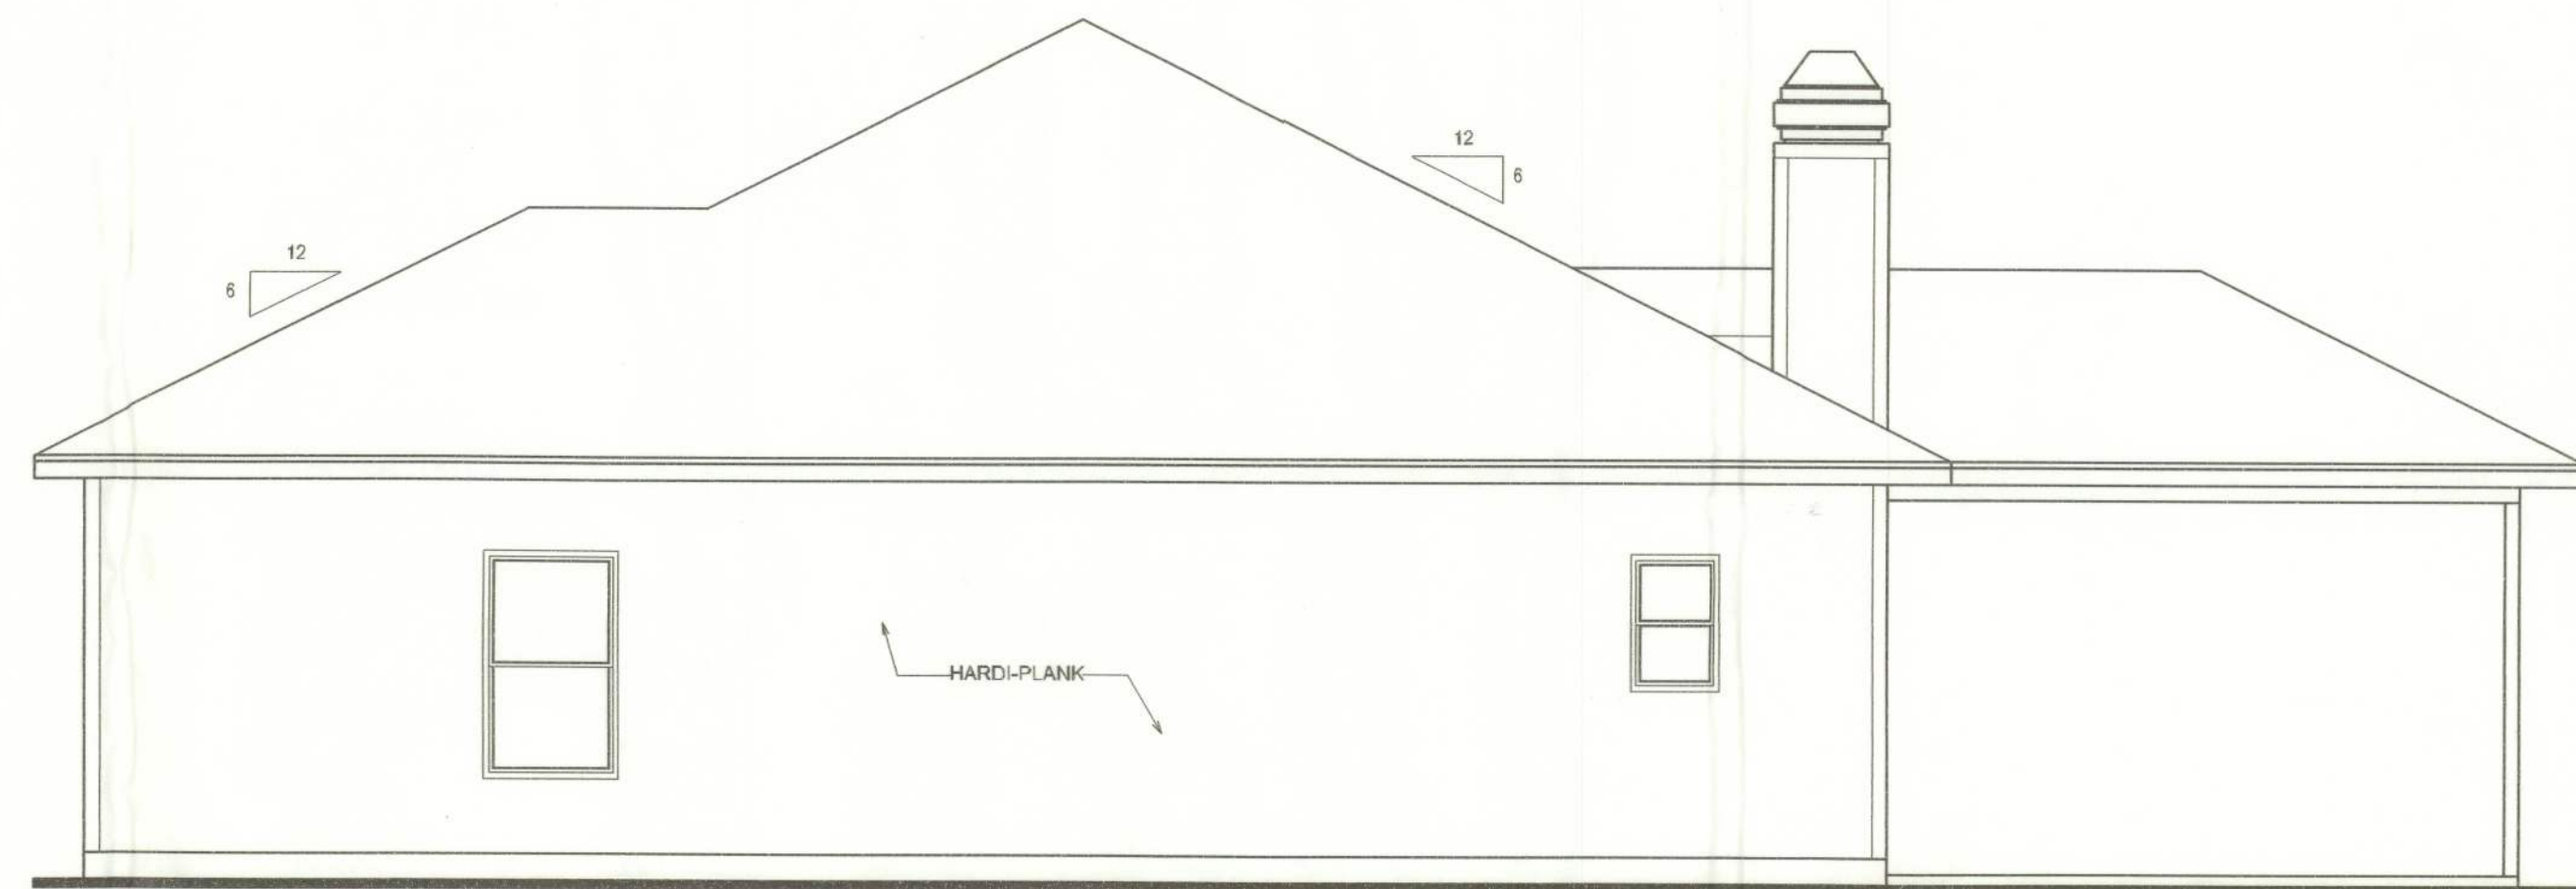

RIGHT ELEVATION
SCALE: 1/4" = 1'-0"

REVISIONS
January 21, 2005

SOFTPLAN
ARCHITECTURAL DESIGN SOFTWARE

EXTERIOR ELEVATIONS
SCALE: 1/4" = 1'-0"

ROOF PLAN
SCALE: 1/4" = 1'-0"

MODEL 1404 FOR:
MIKE ROBERTS
PROJECT ADDRESS:

©WILLIAM MYERS
DESIGN
P.O. BOX 1513
LAKE CITY, FL 32056
(386) 758-8406
will@willmyers.net



JOB NUMBER
050113

SHEET NUMBER

A.1
OF 4 SHEETS

Will C. Myers