
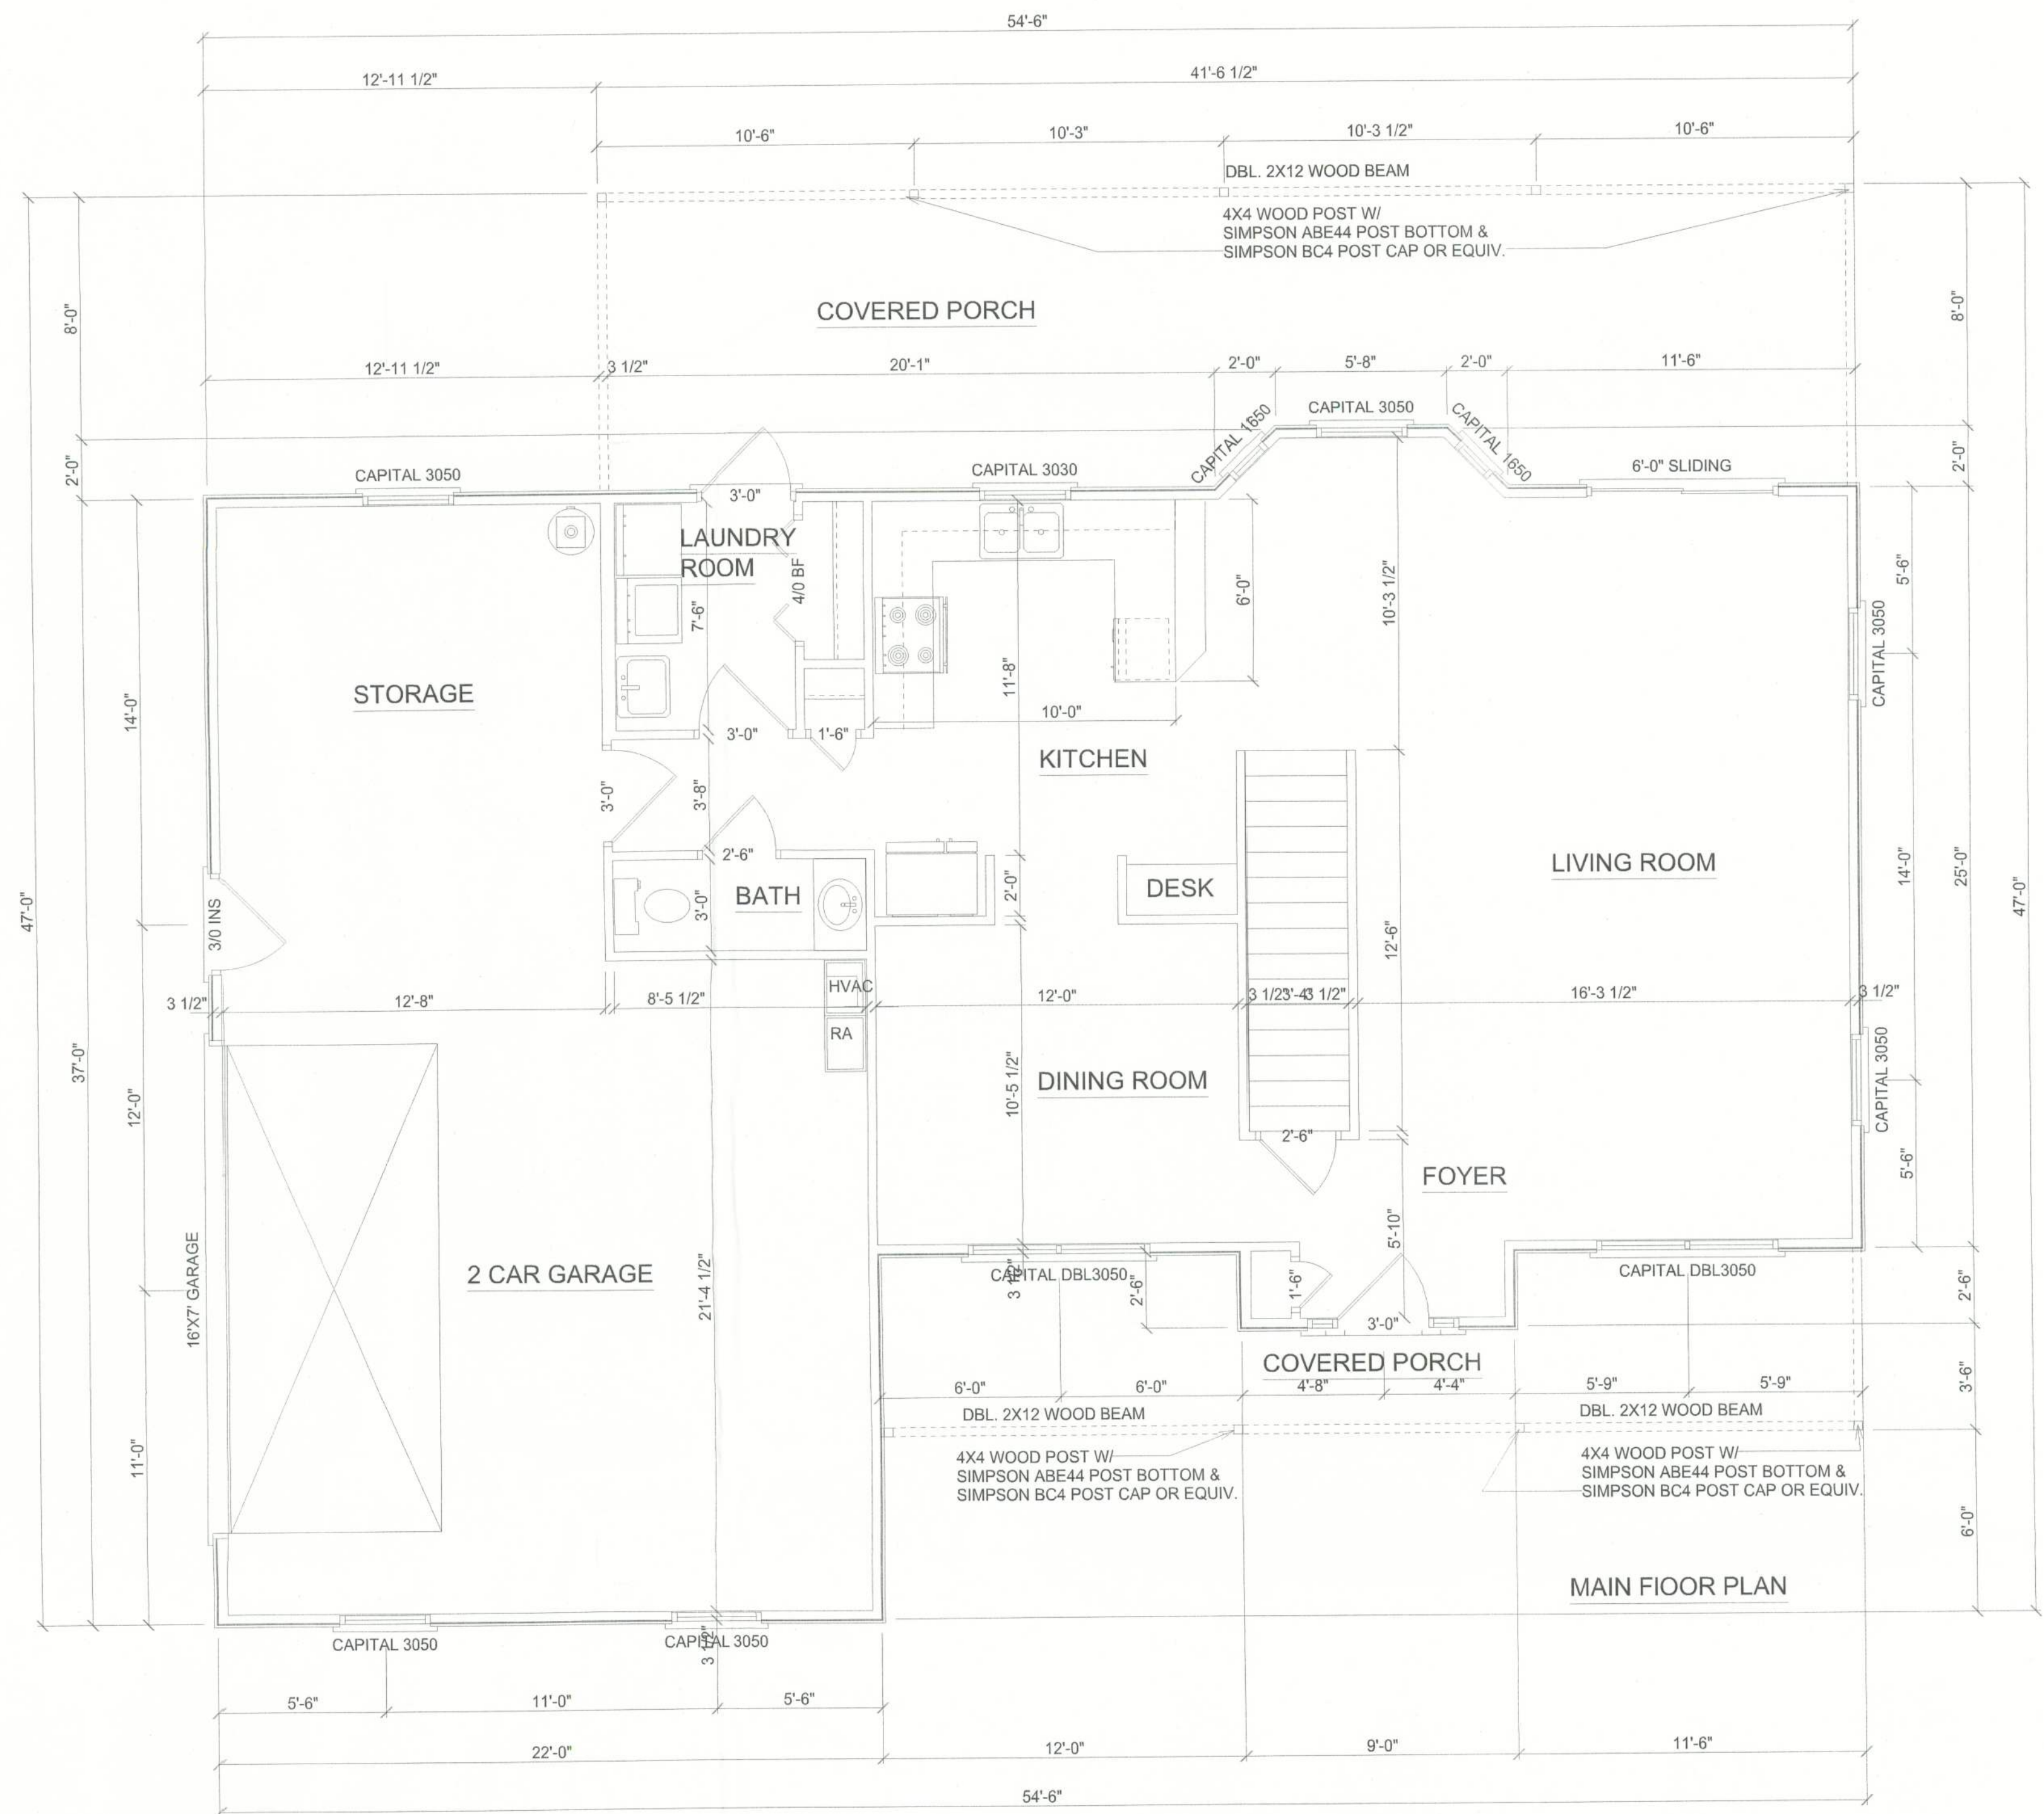


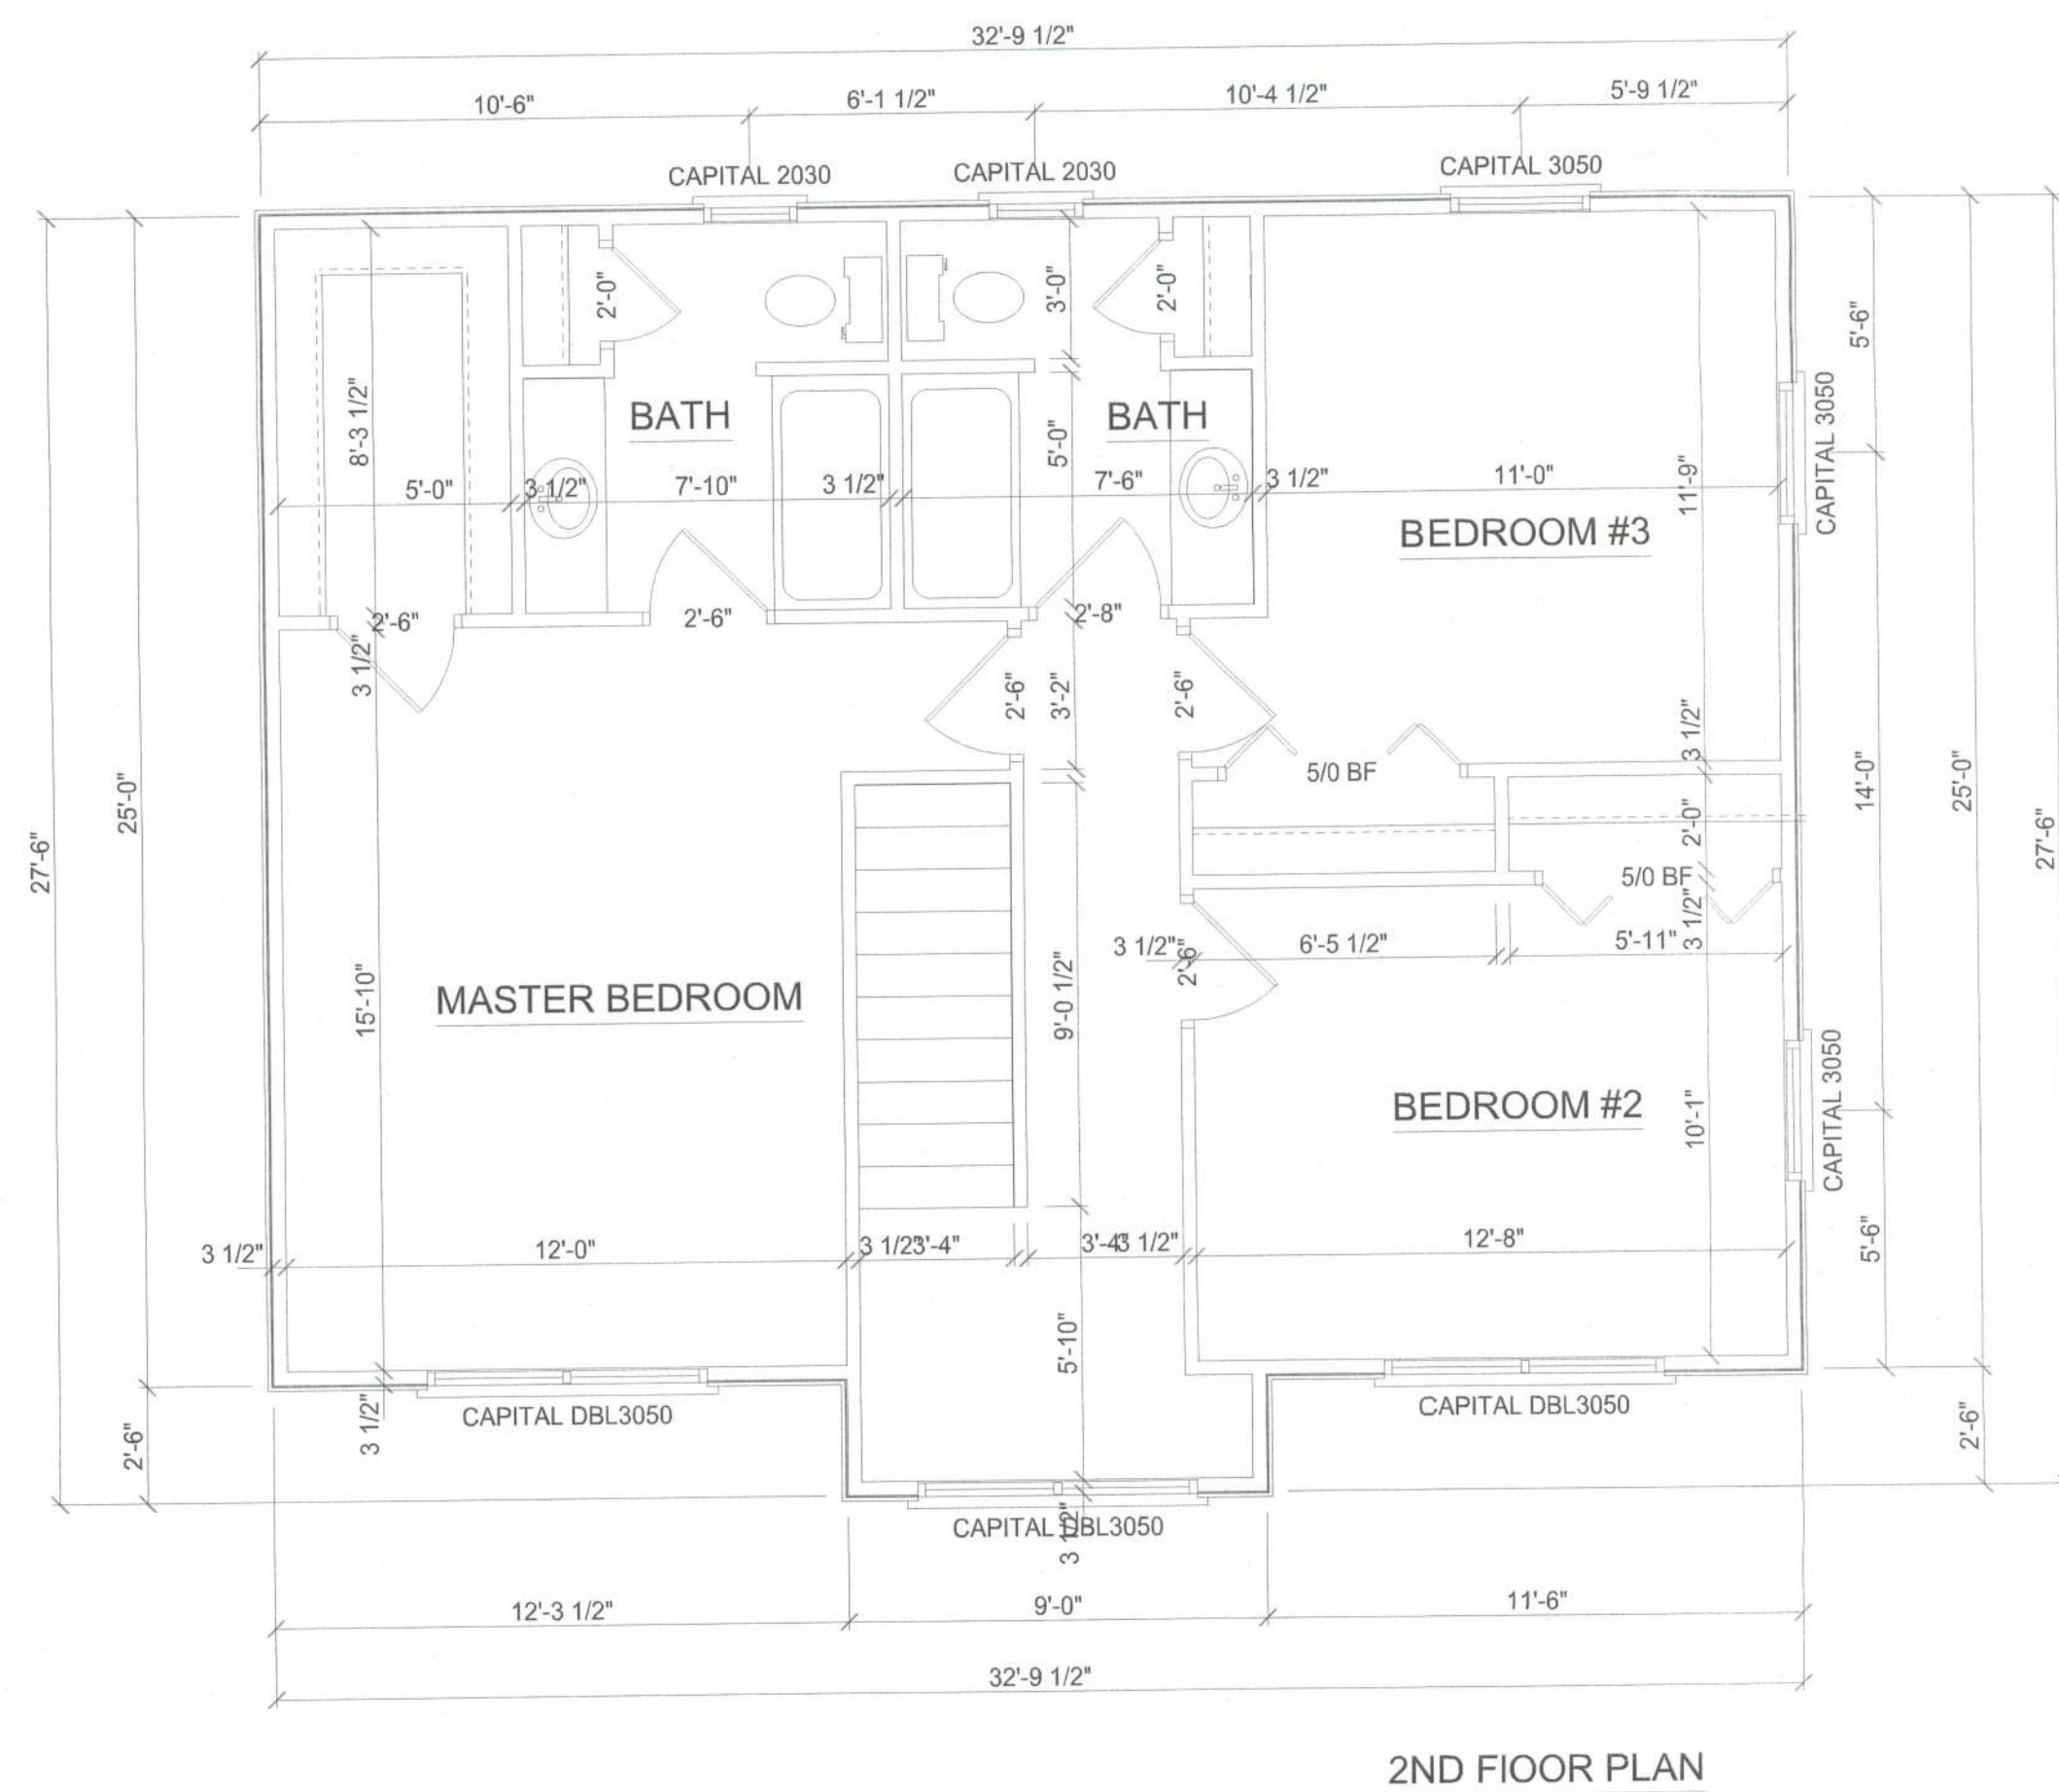

ALL WORK SHALL COMPLY WITH
THE STANDARD BUILDING CODE
AND ALL OTHER APPLICABLE
LOCAL CODES AND ORDINANCES

AREA SUMMARY

Main Living Area	1007 SF
2nd Floor Living Area	857 SF
Garage	685 SF
Porches	564 SF
TOTAL AREA	3113 SF

Adam & Kim Service Residence
Stephen Crawford Construction, Inc. Lake Butler, Florida.
PLANS BY: Stephen Crawford

MAIN FLOOR PLAN &
2ND FLOOR PLAN

SCALE 1/4" = 1'-0"

@ DATE
@ TIME
SHEET #