
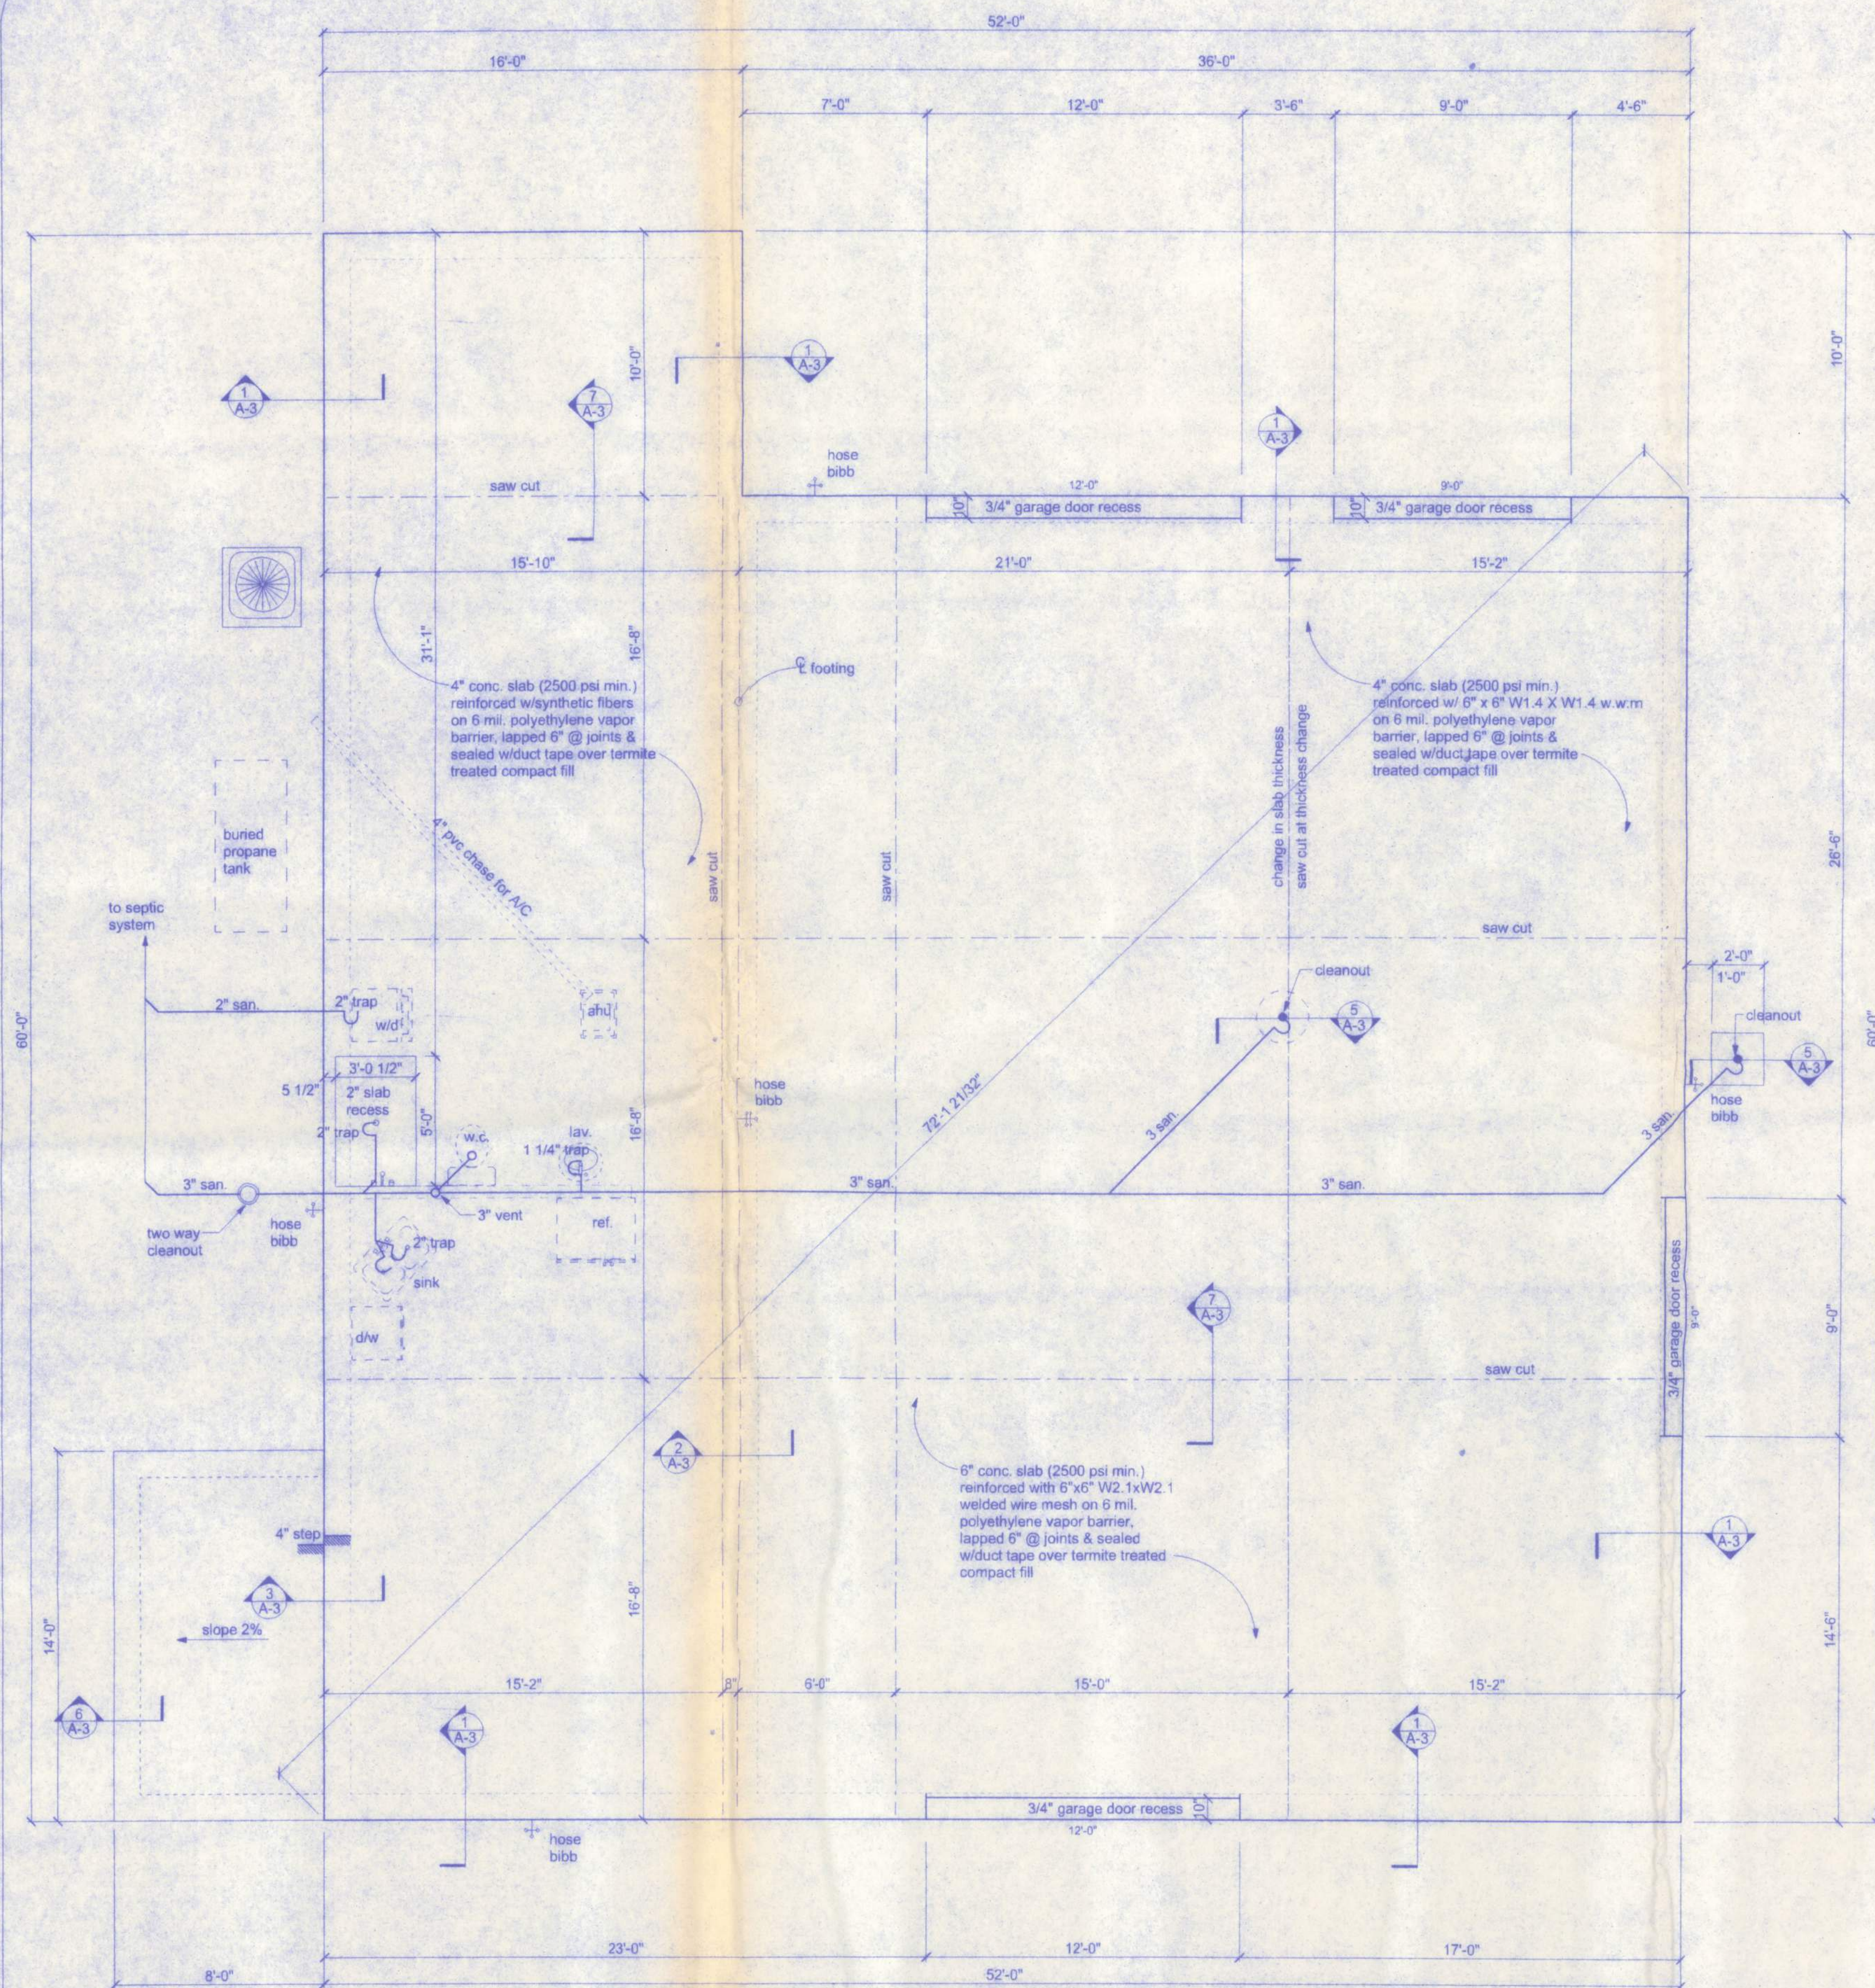
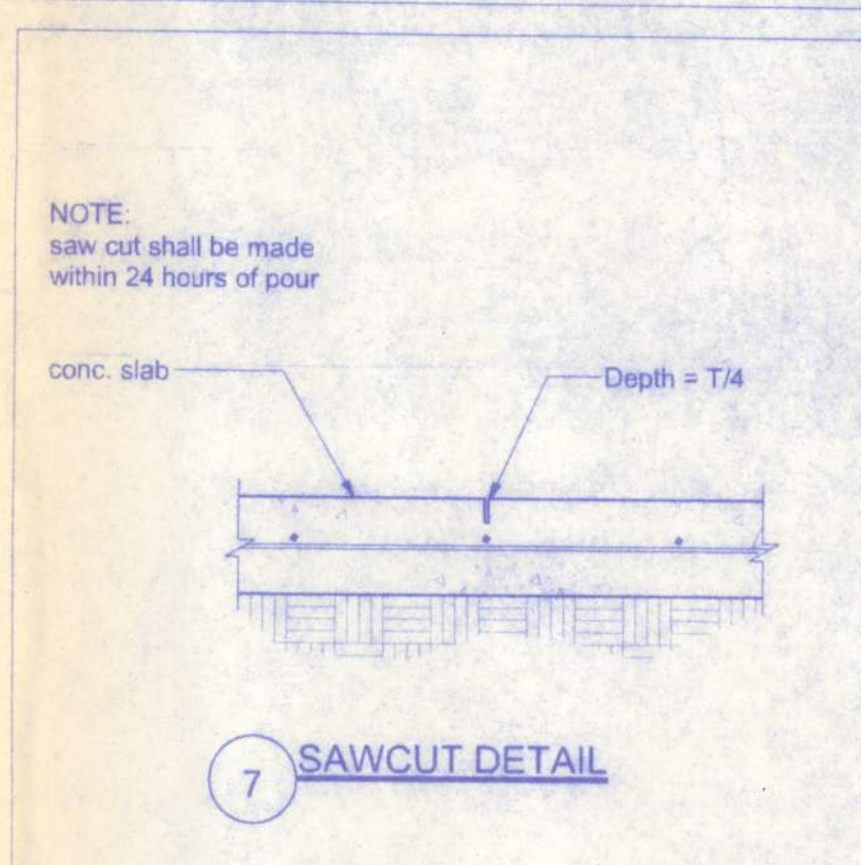
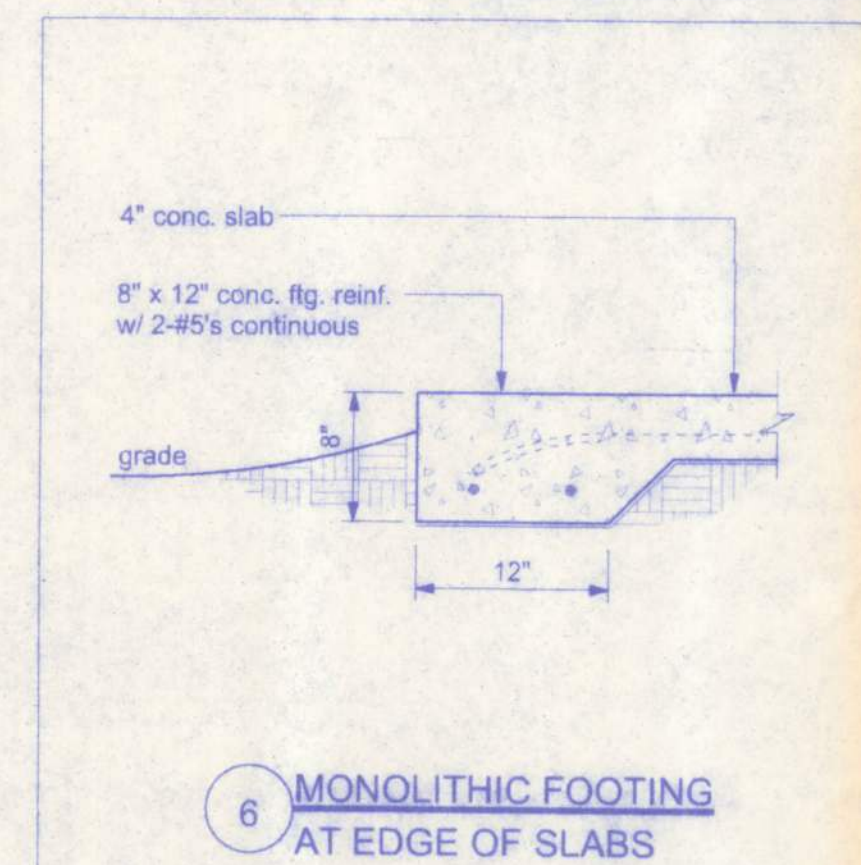
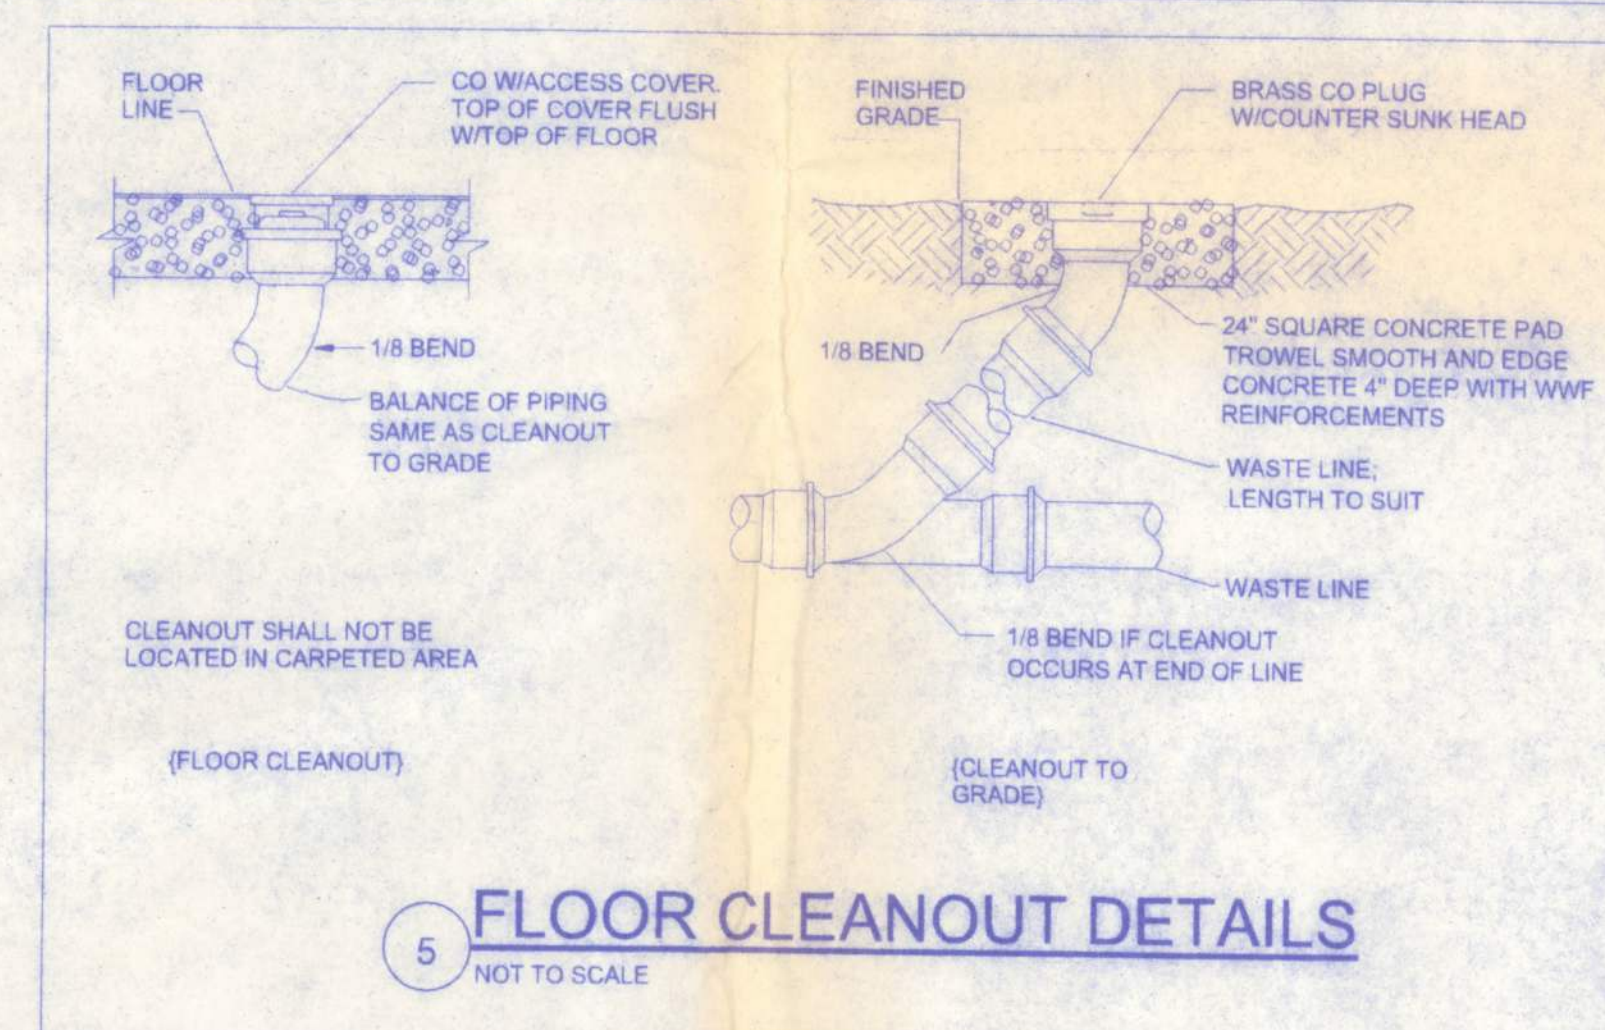
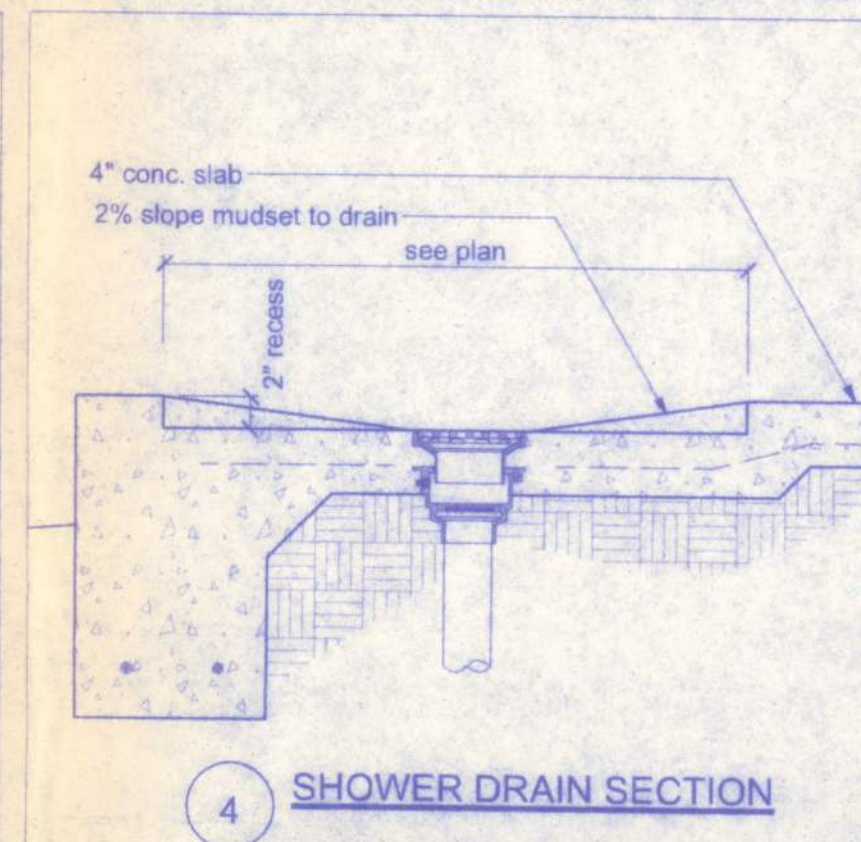
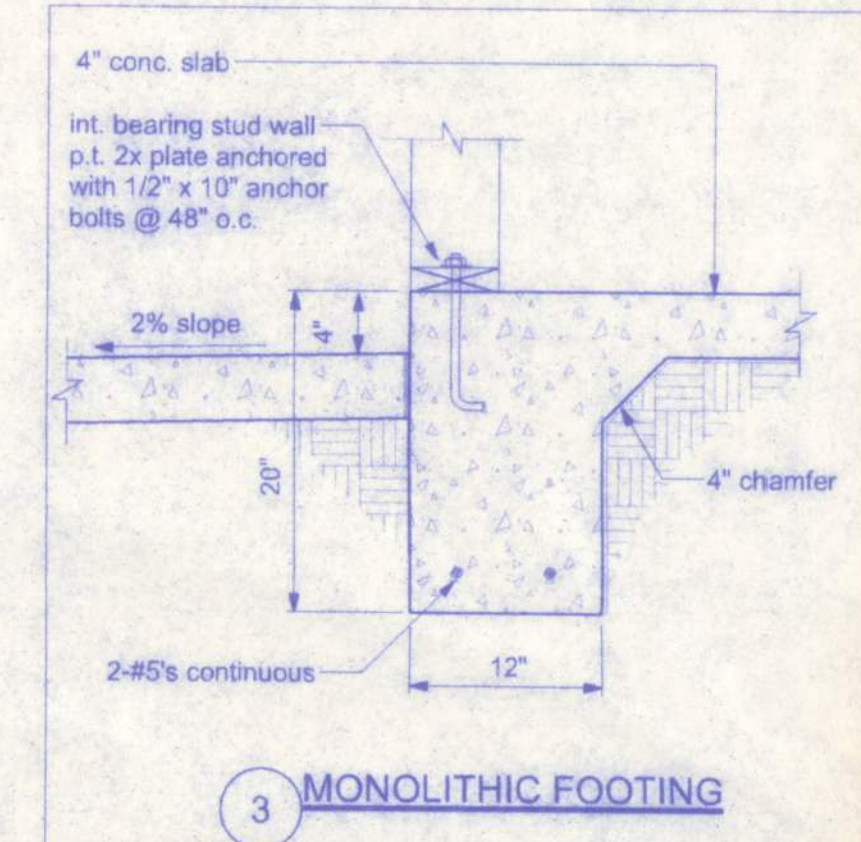
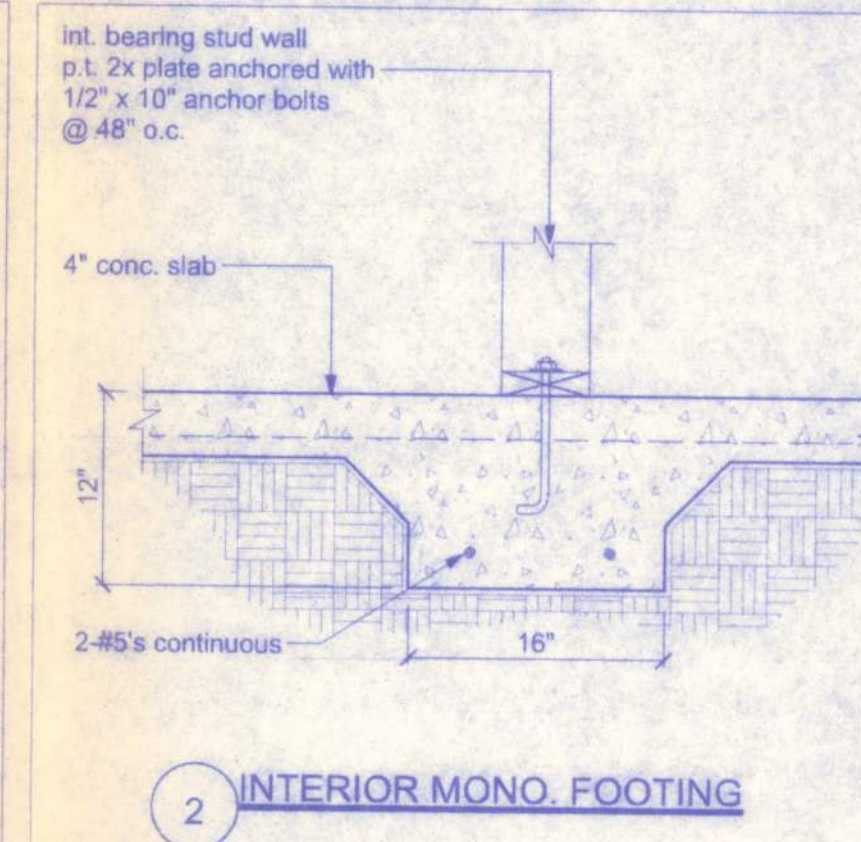


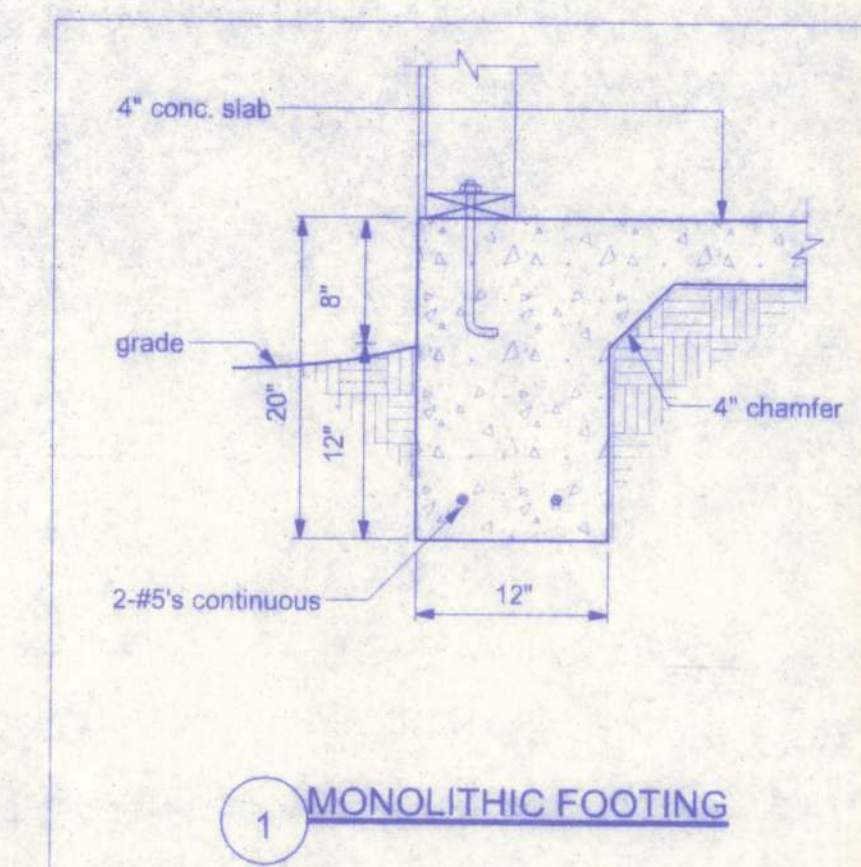

FLOOR PLAN
SCALE: 1/4" = 1'-0"

DALE AND MARY NANNY
RESIDENCE

128 SW NASSAU STREET
LAKE CITY, FL. 32025
(386)758-4209

CERTIFICATE OF AUTHORIZATION # 00008701

DATE 11/8/11	DRAWN BY W.H.F.
	APPROVED W.H.F.

REVISIONS

SHEET A-3

OF 10

PROJECT NO.
11.R036