


Front Elevation

SCALE: 1" = 5'-0"

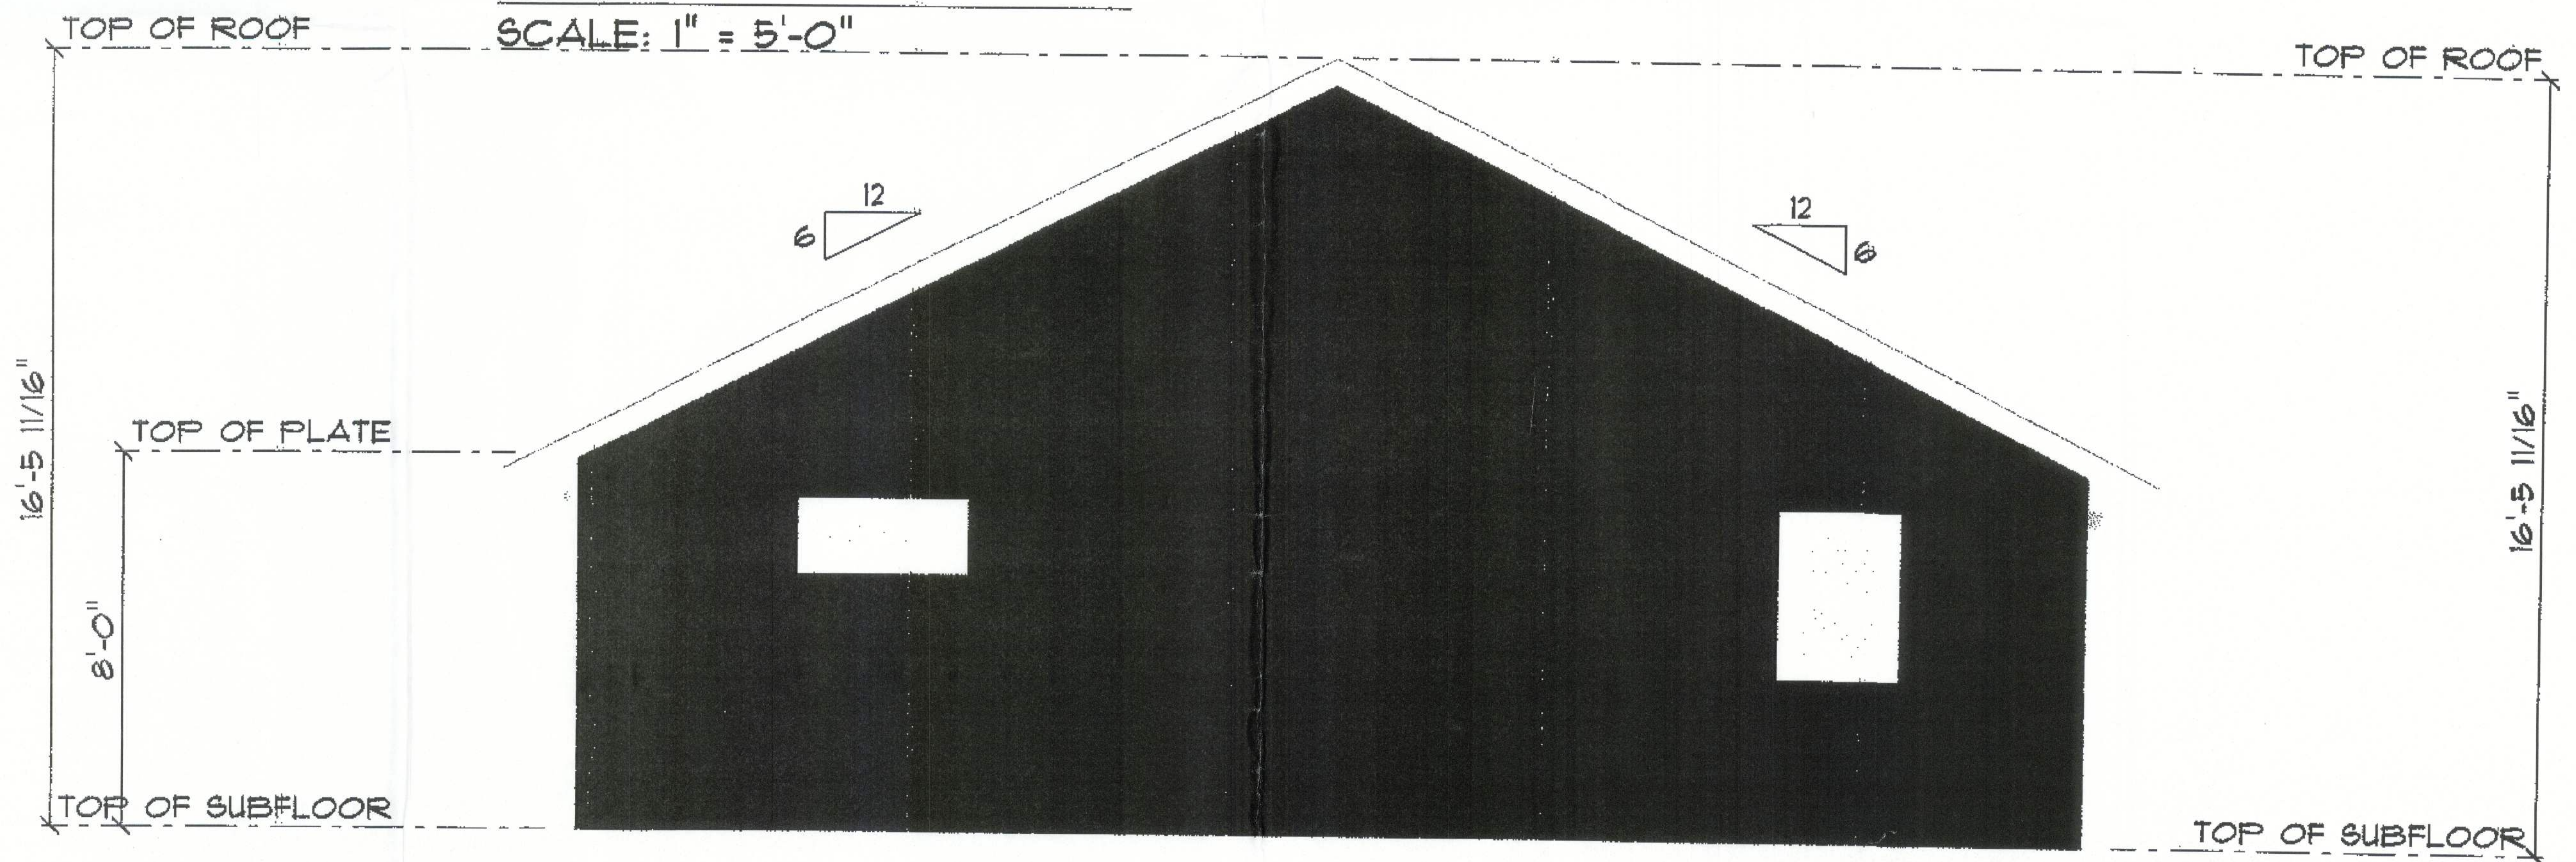

Rear Elevation

SCALE: 1" = 5'-0"