

	Revision Schedule	
Revision Number	Revision Description	Revision Date
0	ISSUED FOR PERMITTING	12/8/23
1	ENCLOSED GARAGE	5/30/24
2	MODIFIED BATHROOM	2/27/25

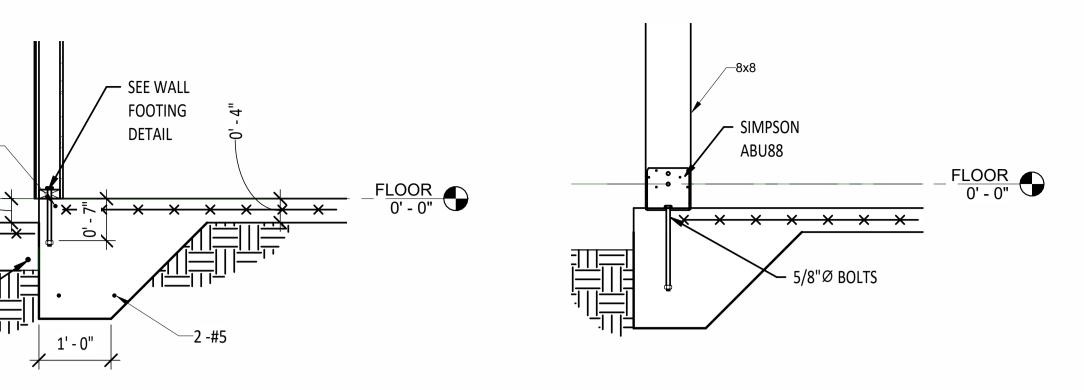

3 PORCH POST CONNECTION
3/4" = 1'-0"

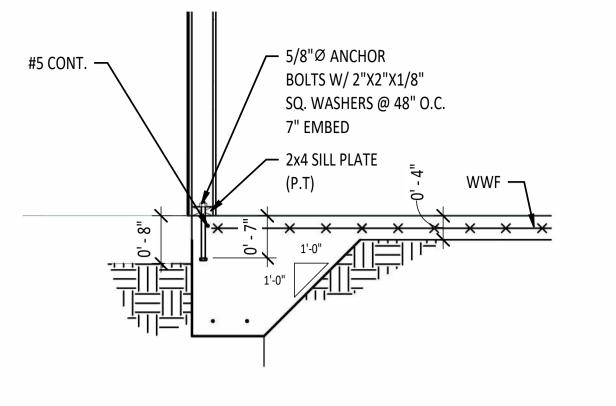

SECTION - WALL FOOTING

3/4" = 1'-0"


7 TYPICAL WALL SECTION
3/8" = 1'-0"

(2)2x4 PLATE -- (2) FULL LENGTH STUDS @ EA END OF HEADER / (2) JACK STUDS SUPPORTING HEADER 2x STUDS 🔪 @ EA. END (TYP) 2x SOLE PLATE (P.T.) CONCRETE — FOOTING TYPICAL HEADER DETAIL NON-LOAD 5 BEARING 1/2" = 1'-0"

1

- CS COIL STRAP (16 GA) - HEADER PER ROOF FRAMING PLAN W/ 22-8d NAILS SIMPSON STUD - (2) FULL LENGTH STUDS @ EA END OF HEADER - (2) JACK STUDS SUPPORTING HEADER @ EA. END (TYP) 2x STUDS 🔪 CS COIL STRAP (16 GA) W/ 22-8d NAILS 2x SOLE PLATE (P.T.) 🔪 - SIMPSON STUD SIMPSON HOLDOWN ¬ 5/8" DIA BOLTS @ 48" O.C. PER SHEARWALL / MIN 3 STUDS AT CORNER AND 8" FROM CORNER SCHEDULE CONCRETE — FOOTING /STEMWALL $4 \frac{\text{TYPICAL HEADER DETAIL}}{1/2" = 1'-0"}$

 $2 \frac{\text{SECTION - SLAB AT PORCH}}{3/4" = 1'-0"}$

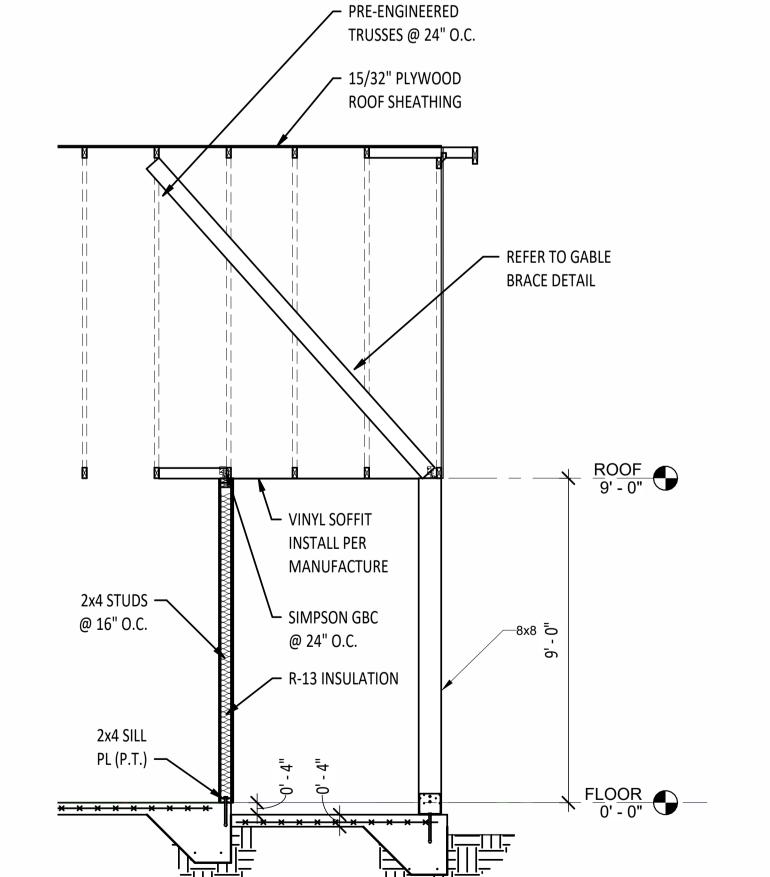

THIS ITEM HAS BEEN ELECTRONICALLY SIGNED AND SEALED BY GARY GILL, PE PRINTED COPIES OF THIS DOCUMENT ARE NOT CONSIDERED SIGNED AND AUTHORITY ON ANY ELECTRONIC COPY. FAC 61G15-23.004

> Digitally signed by Gill Date: 2025.03.03 15:46.23 NAL

O'NEAL RESIDENCE - STRUCTURAL

COLUMBIA COUNTY, FL

	GREGORY O'NEAL				GILL ENGINEERING SERVICES, INC	
	DRAWN BY:	GG			TH # 30824 RY GILL PE #51942	
	CHKD BY:	GG		P.O	. BOX 1420	
	APPRD BY:	GG		LIV	E OAK, FL 32064 386-590-1242	

SECTIONS AND DETAILS

1 REV #: 2 PROJECT #: 2334-088 DWG #: S-004

SIMPSON HOLDOWN PER SHEARWALL SCHEDULE CONCRETE FOOTING /STEMWALL	5/8" DIA BOLTS @ 48" O.C. AND 8" FROM CORNER	NAIL SPACING REQUIREMENTS: EDGE: 8d COMMON NAIL @ 4" O.C. FIELD: 8d COMMON NAIL @8" O.C.	(2)2x4 — TOP CHORDS	2x4 WEBS (TYP) ROOF SHEATHING TRUSS PLATE 2x4 BOT. CHORD 8' - 1"	-
6 TYPICAL PERFORATED SHEARW	/ALL		8 SECTION - MODIFIED 1/2" = 1'-0") BATHROOM	-
1/2 - 1 0					, √