


WALL FOOTING SCHEDULE			REFERENCE/REMARKS
FOOTING MARK	FOOTING THICKNESS	FOOTING DIMENSIONS	
WF-1	2'-0"	1'-6"	K/S-311
WF-2	2'-0"	2'-0"	K/S-311
WF-3	1'-2"	3'-0"	C/S-311

COLUMN PAD SCHEDULE						
FOOTING MARK	FOOTING DIMENSIONS			FOOTING REINFORCEMENT		REMARKS
	THICKNESS	WIDTH	LENGTH	LONGITUDINAL	TRANSVERSE	
F2.0A	1'-2"	2'-0"	4'-6"	(3) #5 T&B	(6) #5 T&B	
F3.0	2'-0"	3'-0"	3'-0"	(4) #4 T&B	(4) #4 T&B	
F4.0	2'-0"	4'-0"	4'-0"	(6) #5 T&B	(6) #5 T&B	
F5.0	2'-0"	5'-0"	5'-0"	(7) #6 T&B	(7) #6 T&B	
F6.0A	2'-0"	4'-0"	6'-0"	(5) #6 T&B	(7) #6 T&B	
F12.0A	2'-0"	4'-0"	12'-0"	(6) #7 T&B	(13) #7 T&B	
F12.0B	2'-0"	8'-0"	12'-0"	(12) #7 T&B	(13) #7 T&B	

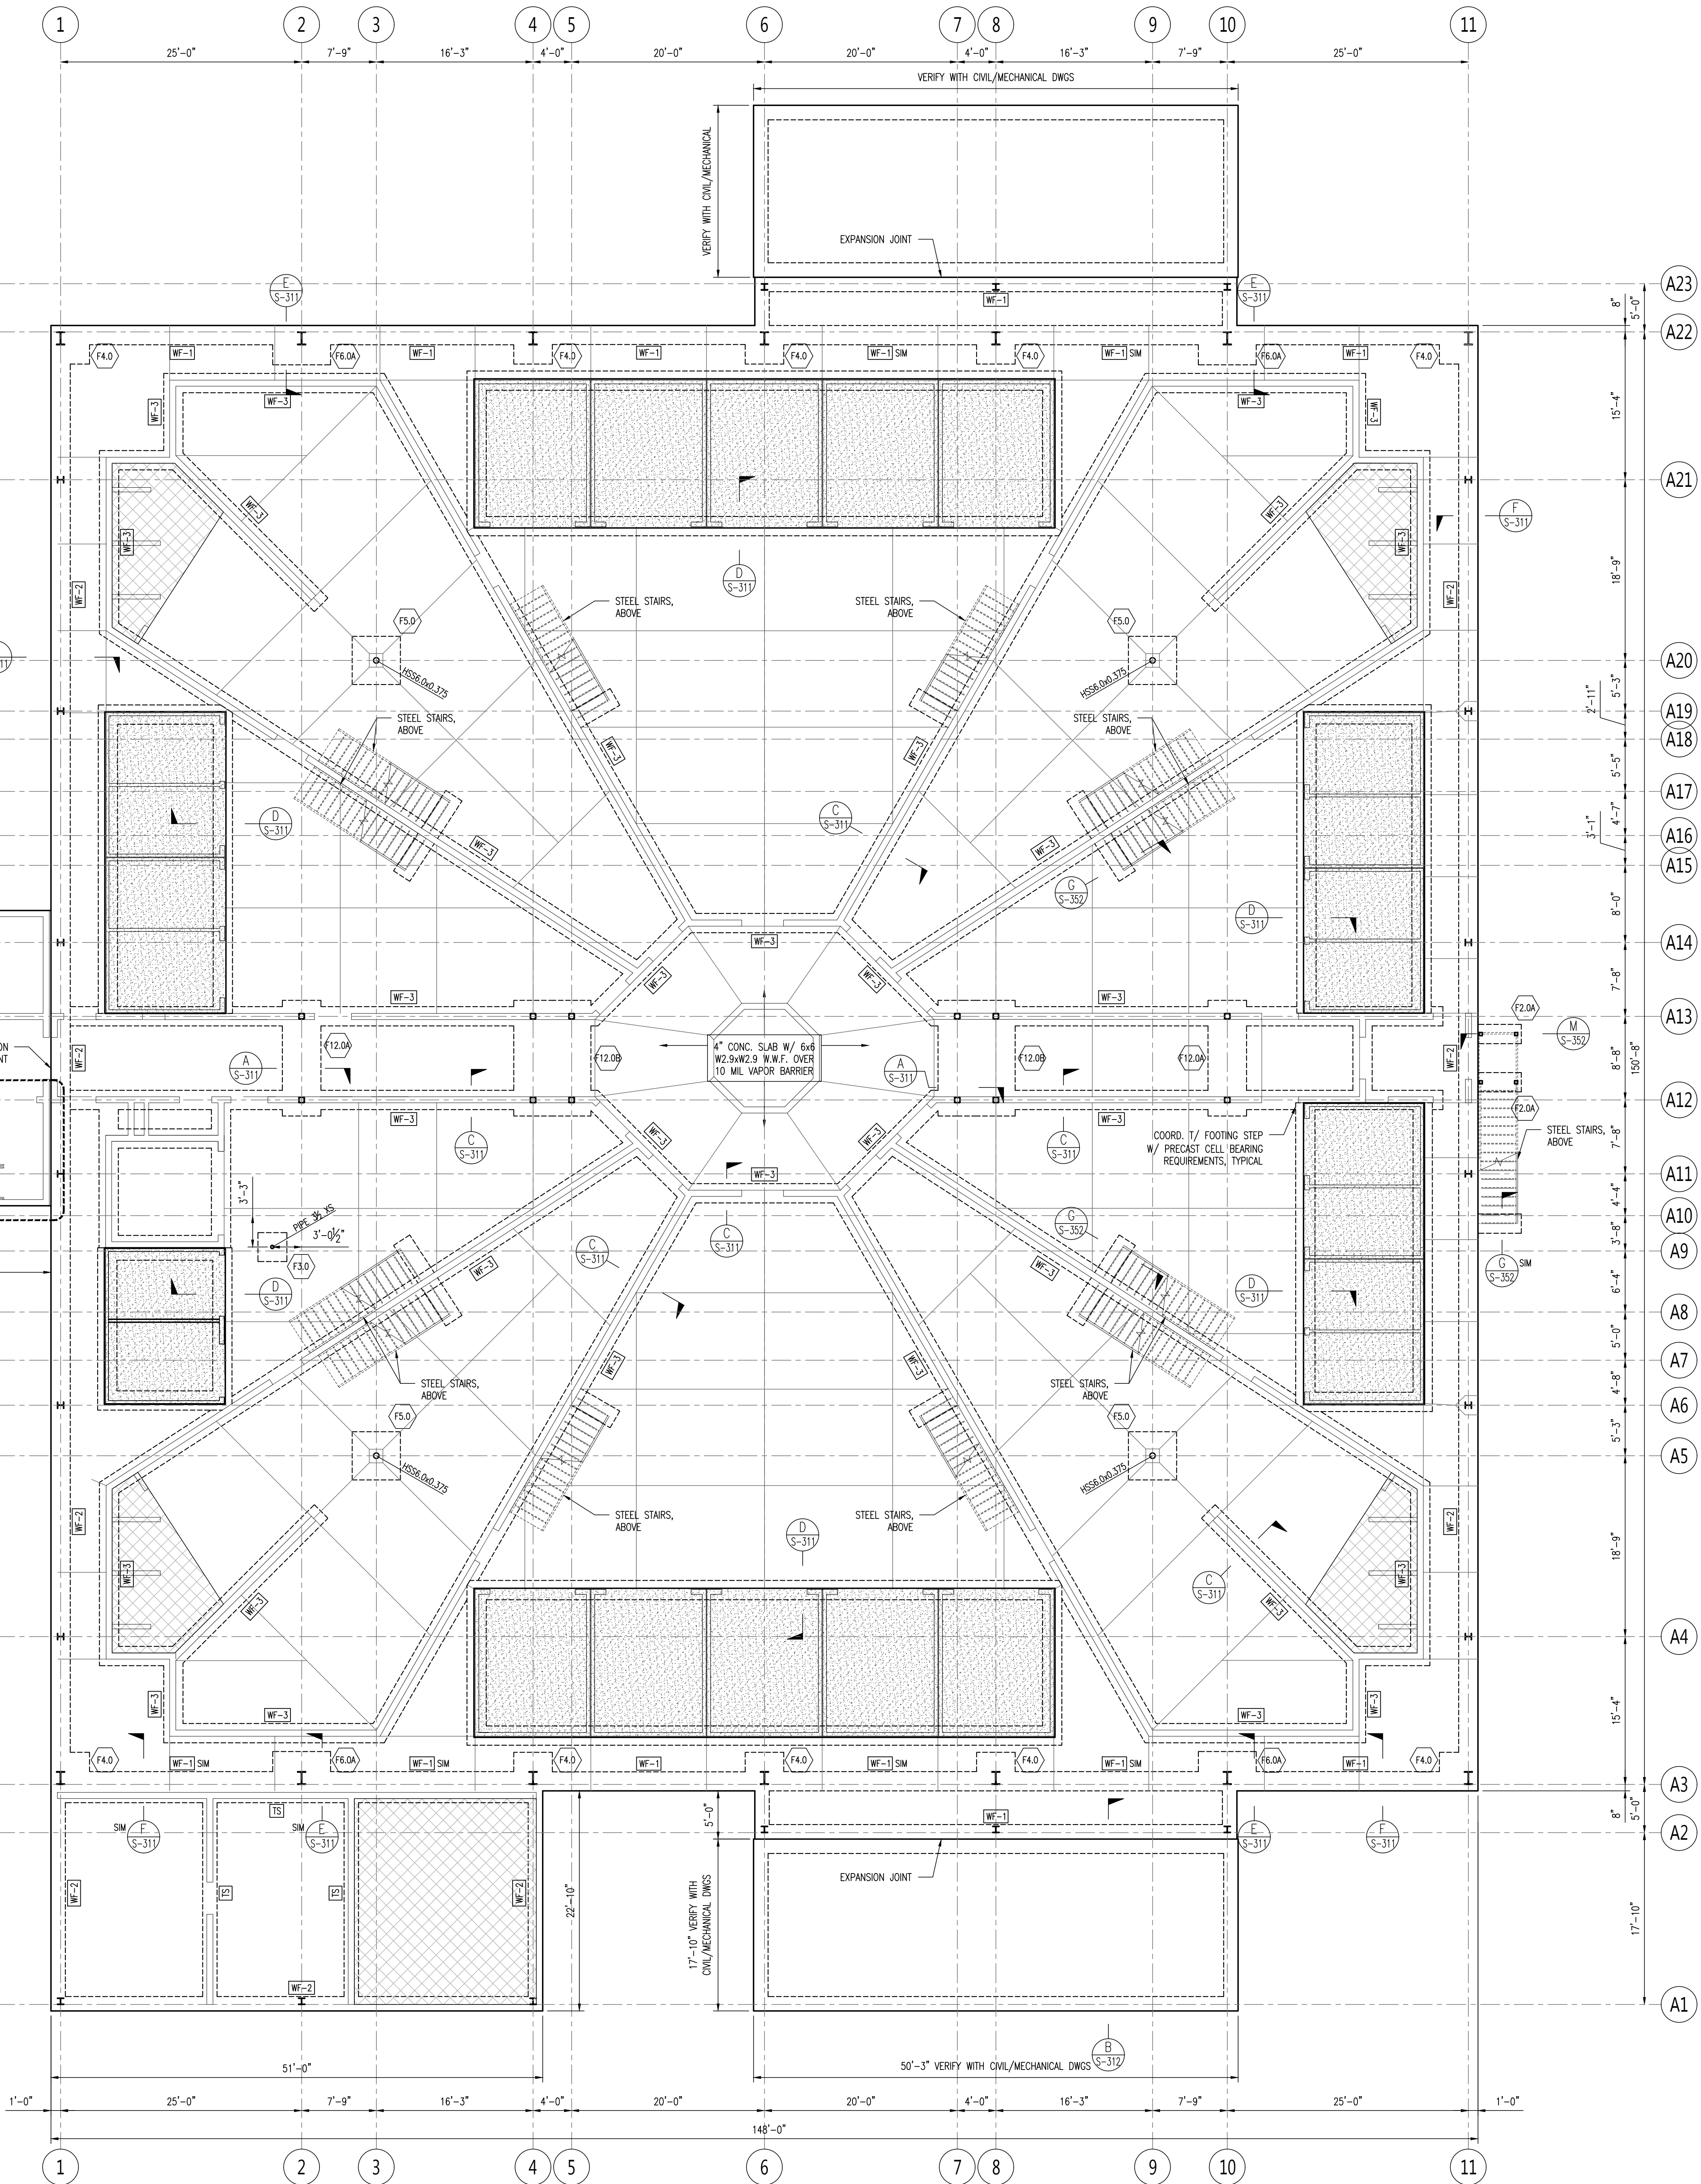

- NOTES FOR FOUNDATION AND FLOOR PLANS:
(UNLESS INDICATED OTHERWISE):
- ALL ELEVATIONS ARE RELATIVE TO AN ASSUMED FINISHED FLOOR ELEVATION OF 0.00'.
 - ALL TOP OF COLUMN AND WALL FOOTING ELEVATIONS SHALL BE -0.67' U.N.O.
 - ARROW POINTING TO FOOTINGS INDICATES TOP OF FOOTING ELEVATIONS THAT VARY FROM THE TYPICAL ELEVATIONS.
 - CHANGES IN TOP OF CONTINUOUS FOOTING ELEVATIONS ARE INDICATED WITH A STEP FOOTING SYMBOL. SEE SHEET S-301 FOR DETAIL.
 - ALL WALLS ON FOOTINGS ARE REINFORCED, LOAD BEARING WALLS. SEE PLAN AND MASONRY DETAILS ON SHEET S-301.
 - CENTERLINE OF COLUMN FOOTING SHALL COINCIDE WITH CENTERLINE OF COLUMN.
 - TYPICAL SLAB-ON-GRADE CONSTRUCTION SHALL BE 4" THICK CONCRETE REINFORCED WITH WELDED WIRE FABRIC AS SPECIFIED, U.N.O.
 - SEE ARCHITECTURAL DRAWINGS FOR LOCATION OF WALLS FOR C.J.'S ALIGNED WITH FACE OF WALLS. U.N.O., ALL OTHER C.J.'S SHALL BE EQUALLY SPACED.
 - SEE ARCHITECTURAL AND PLUMBING DRAWINGS FOR DETAILS AND EXACT LOCATIONS OF FLOOR RECESSES, FLOOR DRAINS AND OTHER FEATURES.
 - SEE ARCHITECTURAL DRAWINGS FOR ALL WALL LOCATIONS AND DIMENSIONS NOT SHOWN.

NOTE FOR FLOOR RECESSES:
FLOOR RECESSES SHOWN ON THE 'STRUCTURAL' PLANS ARE SCHEMATIC ONLY AND MAY BE AFFECTED BY THE FINAL FINISH SCHEDULE. ACTUAL FLOOR RECESS REQUIREMENTS SHALL BE OBTAINED FROM THE ARCHITECTURAL PLANS, DETAILS AND FINISH SCHEDULES.

- SLAB LEGEND:
- DENOTES SLAB BLOCK-OUT FOR PRECAST CONCRETE CELLS, SEE DETAIL D/S-311 FOR TYPICAL PRECAST FOUNDATION DETAIL.
 - DENOTES RECESSED SLAB, REFER TO ARCHITECTURAL DRAWINGS
 - DENOTES SLOPED SLABS, REFER TO ARCHITECTURAL AND PLUMBING DRAWINGS

FOUNDATION PLAN
SCALE: 1/8" = 1'-0"

401 SW Water Street
Suite 701, Peoria IL 61602-1530
t +1 309.282.8000
f +1 309.282.8001

10365 Hood Road South Suite 203
Jacksonville, FL 32257
t +1 904.262.8660
f +1 904.262.8623

KEVER MCKEE
ENGINEERING
1424 Westgate Blvd., Ste. A
Tallahassee, Florida 32308
Office: 904.737.5300
Patrick M. McKee, P.E. FPE040322

Professional Seals

Patrick M
McKee

Digitally signed by Patrick M McKee
DN: C=US, O=Unaffiliated,
OU=A01410C0000173712FAABD000
050BB, CN=Patrick M McKee
Reason: I am the author of this document
Location:
Date: 2020-07-23 12:07:48
Foxit PhantomPDF Version: 9.4.1

KEY PLAN

COLUMBIA COUNTY DETENTION FACILITY
389 NW Quinten St, Lake City, FL 32055

COLUMBIA COUNTY BOARD OF COUNTY
COMMISSIONERS

SCALE AS NOTED

No.	Description	Date

Issued for Permit 7-24-2020

REVISIONS

DRAWN BY	SKS
APPROVED BY	BVP
CHECKED BY	PMM
DATE	July 24, 2020

TITLE

FOUNDATION
PLAN

PROJECT NO. 50101397

S-111

SHEET NO.

DESTROY AFTER USE