

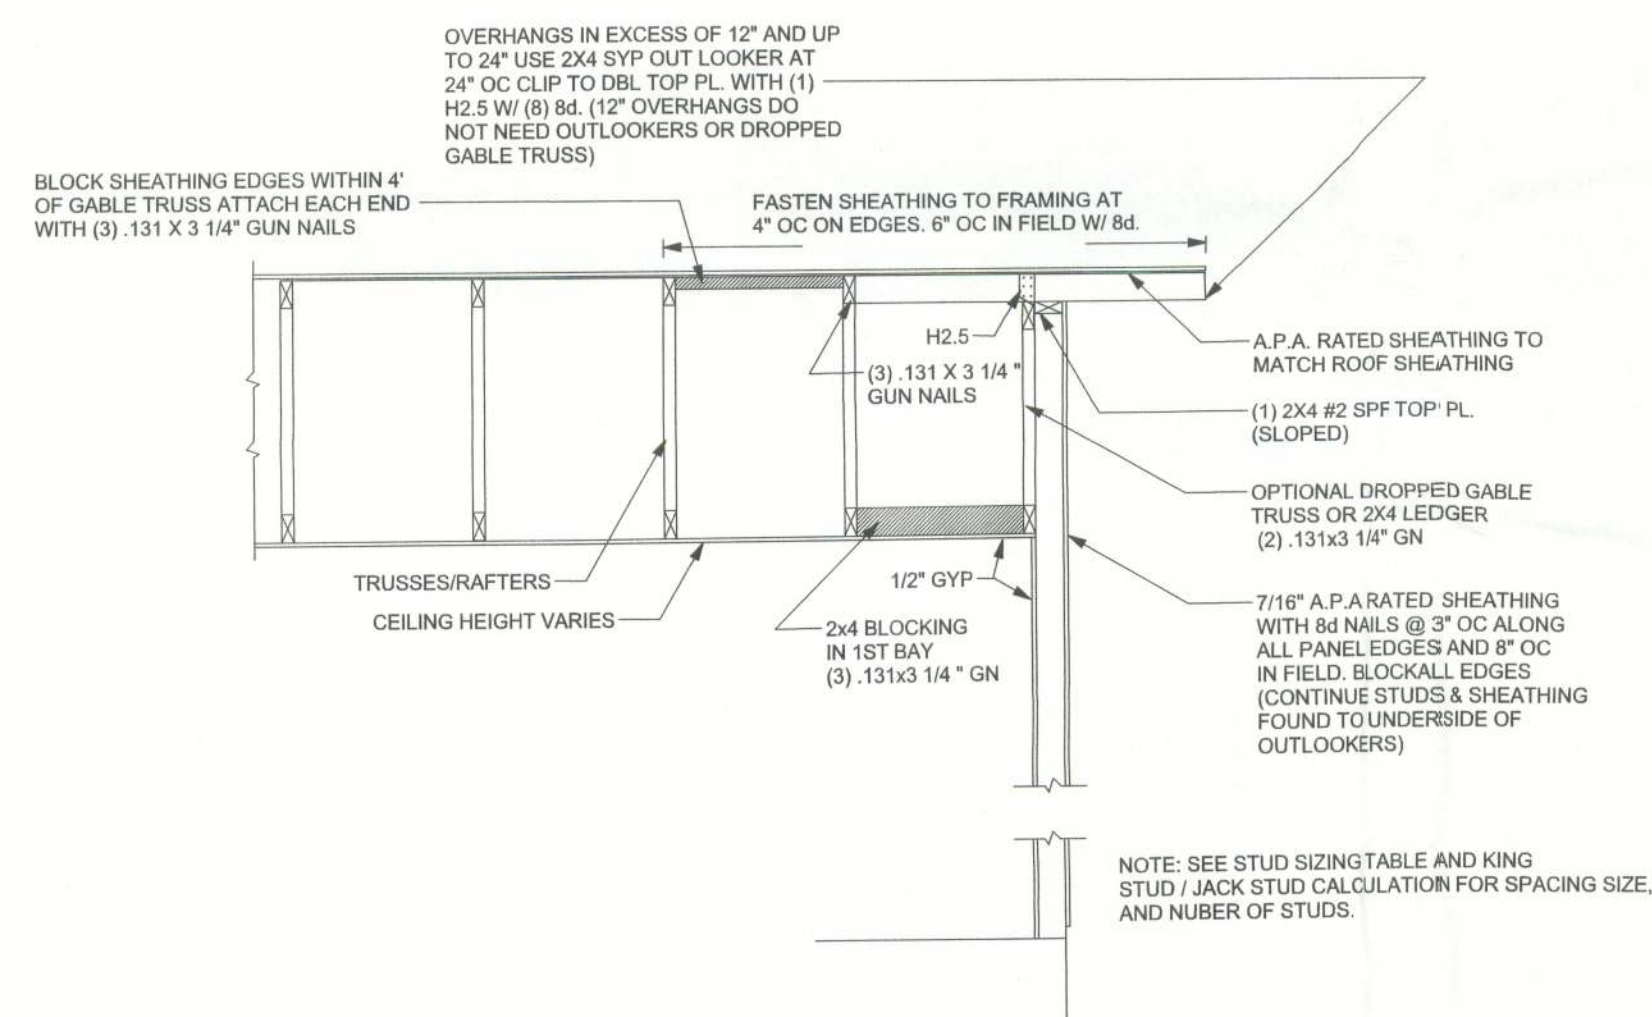


REVISIONS	

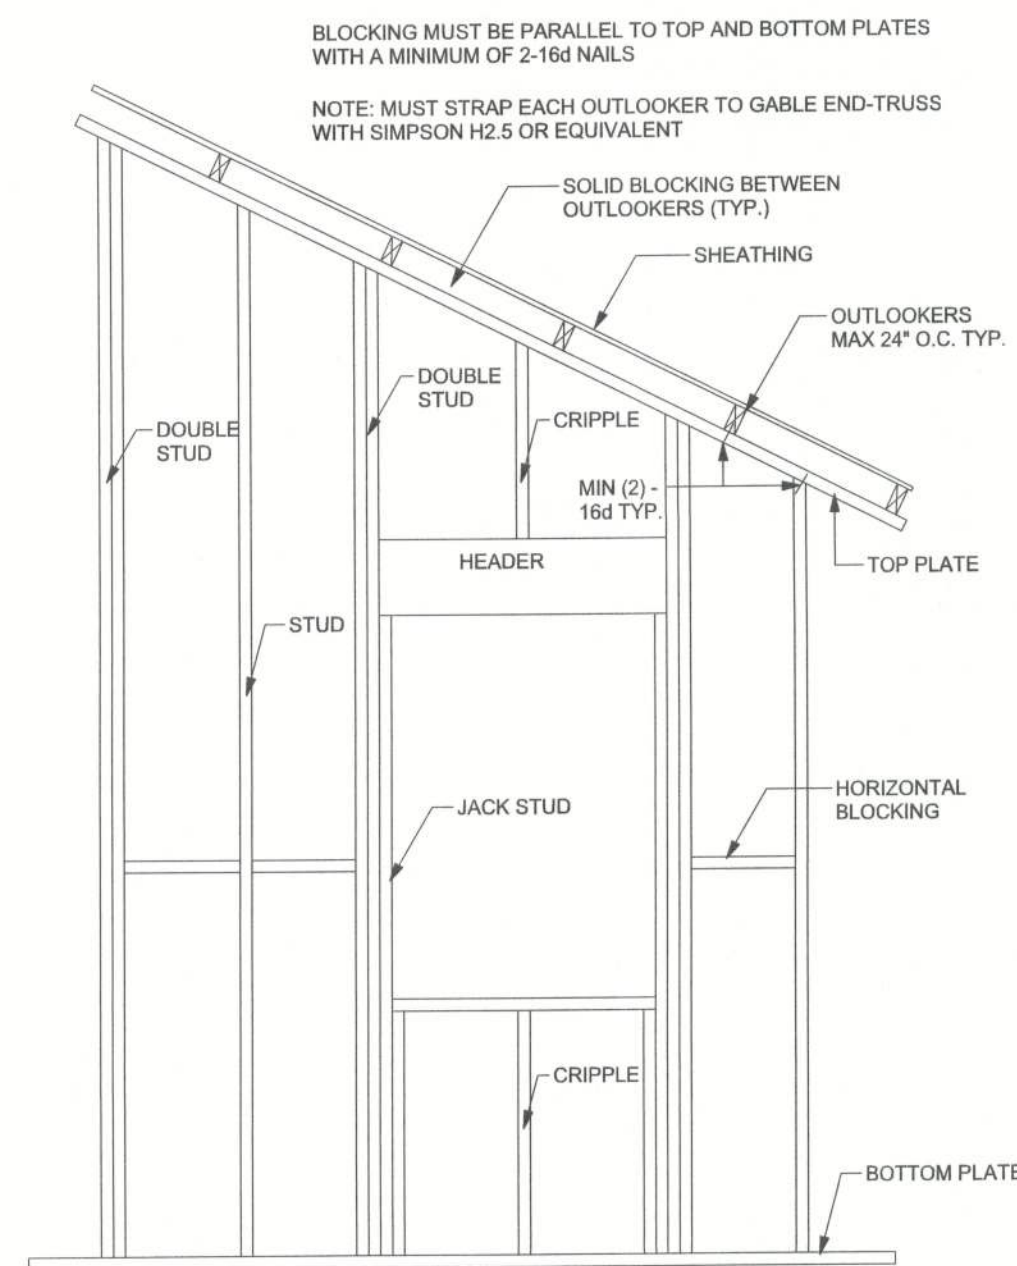

GABLE END WALL BALLOON FRAMING DETAIL
SCALE: 1/2" = 1'-0"

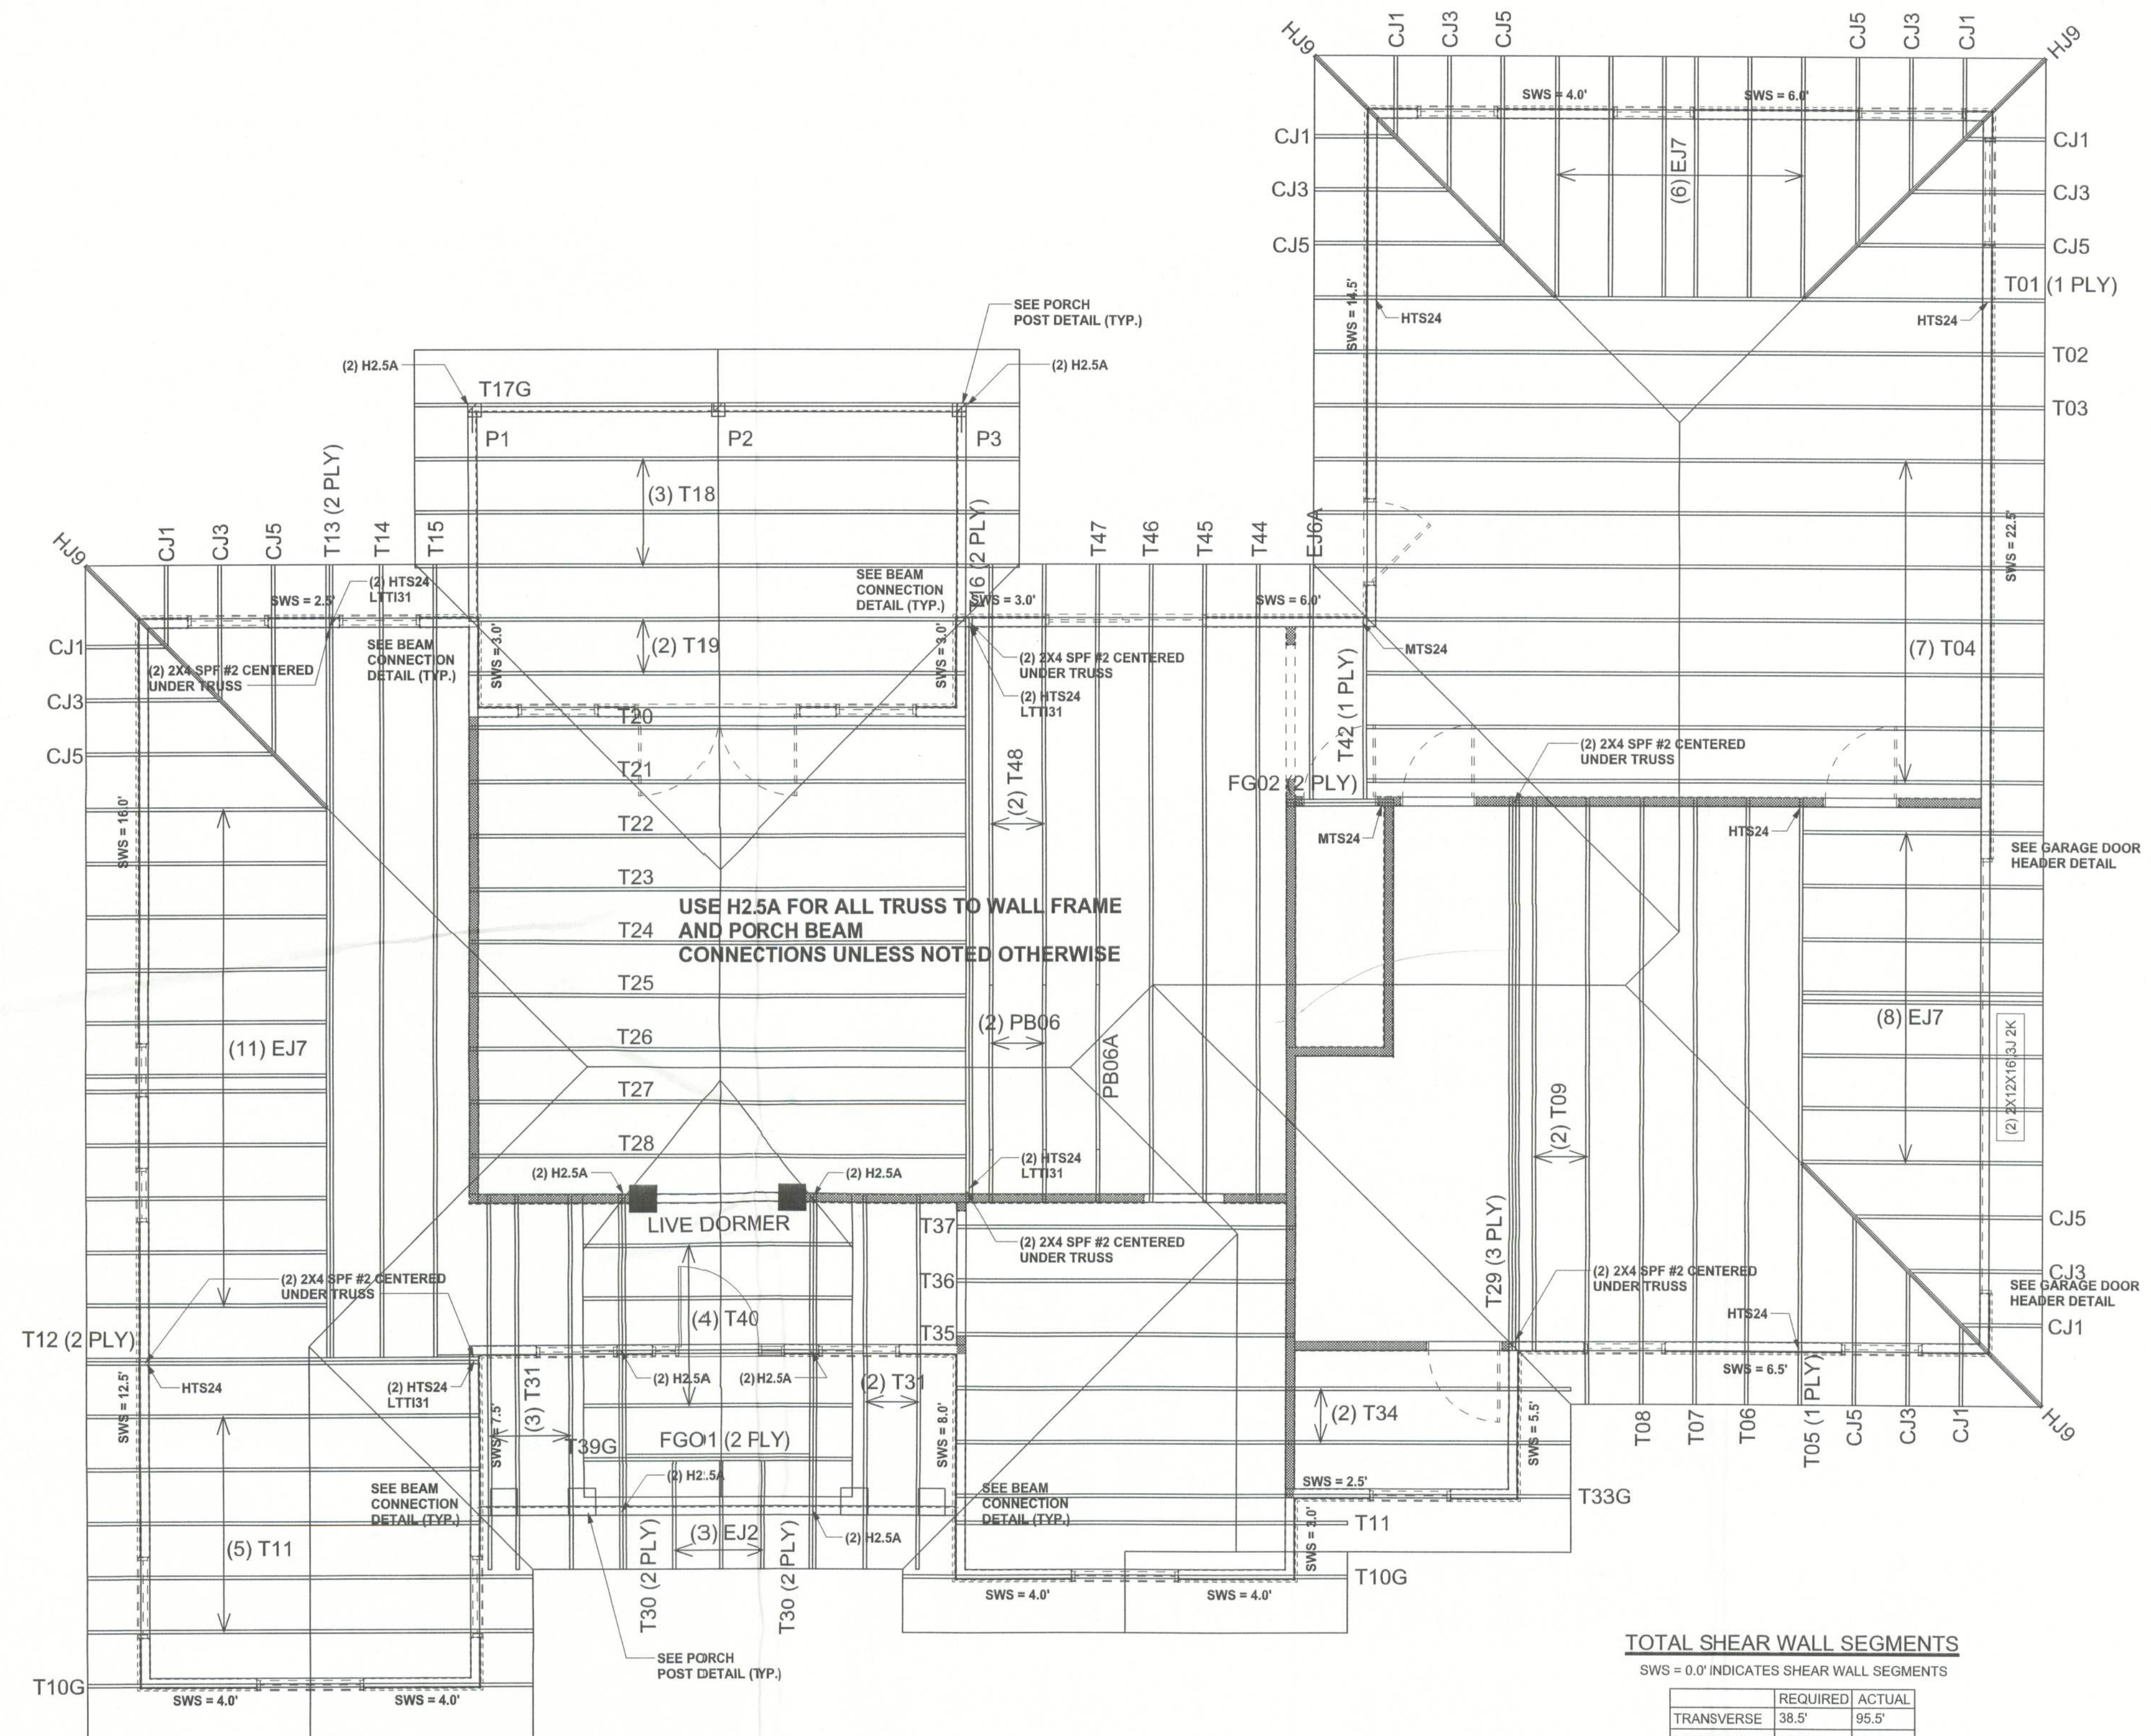

TOTAL SHEAR WALL SEGMENTS
SWS = 0.0' INDICATES SHEAR WALL SEGMENTS


	REQUIRED	ACTUAL
TRANSVERSE	38.5'	95.5'
LONGITUDINAL	32.5'	46.5'

STRUCTURAL PLAN
SCALE: 1/4" = 1'-0"

STRUCTURAL PLAN NOTES

- | | |
|------|--|
| SN-1 | ALL LOAD BEARING FRAME WALL & PORCH HEADERS SHALL BE A MINIMUM OF (2) 2X10 SYP#2 (U.N.O.) |
| SN-2 | ALL LOAD BEARING FRAME WALL HEADERS SHALL HAVE (1) JACK STUD & (1) KING STUD EACH SIDE (U.N.O.) |
| SN-3 | DIMENSIONS ON STRUCTURAL SHEETS ARE NOT EXACT. REFER TO ARCHITECTURAL FLOOR PLAN FOR ACTUAL DIMENSIONS |
| SN-4 | PERMANENT TRUSS BRACING IS TO BE INSTALLED AT LOCATIONS AS SHOWN ON THE SEALED TRUSS DRAWINGS. LATERAL BRACING IS TO BE RESTRAINED PER BC511-03, BC511-1, BC511-2, & BC511-3. BC511-1, BC511-2, & BC511-3 ARE FURNISHED BY THE TRUSS SUPPLIER, WITH THE SEALED TRUSS PACKAGE |

HEADERLEGEND

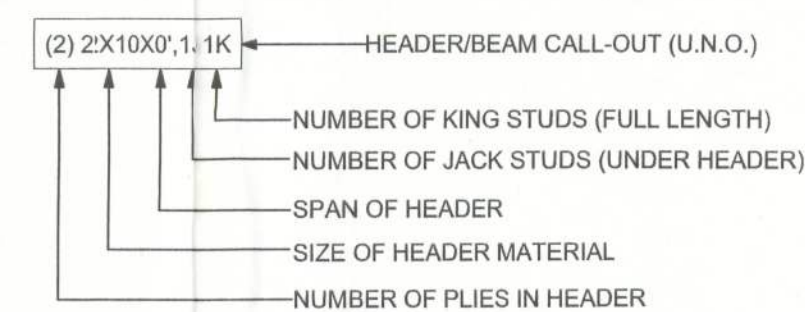

WALL LEGEND

SWS = 0.0'	1ST FLOOR EXTERIOR WALL
SWS = 0.0'	2ND FLOOR EXTERIOR
IBW	1ST FLOOR INTERIOR BEARING WALLS SEE DETAILS ON SHEET S-1
IBW	2ND FLOOR INTERIOR BEARING WALLS SEE DETAILS ON SHEET S-1

CONNECTIONS, WALL, & HEADER DESIGN IS BASED
ON REACTIONS & UPLIFTS FROM TRUSS ENGINEERING
FURNISHED BY BUILDER. BUILDERS FIRST SOURCE
(JOB #L121456)

LOAD ENGINEER: Mark Disosway,
No.53915, POB 868, Lake City, FL
33656, 386-754-5419

MEASUREMENTS:
 The dimensions supercede scaled dimensions. Refer all questions to Mark Disosway, P.E. for resolution. Do not proceed without clarification.

COPYRIGHTS AND PROPERTY RIGHTS:
Mark Disoway, P.E. hereby expressly reserves common law copyrights and property right in the instruments of service. This document is not to be reproduced, altered or copied in any form or manner without first the express written permission and consent of Mark Disoway.

CERTIFICATION: I hereby certify that I have examined this plan, and that the applicable provisions of the plan, relating to wind engineering comply with section 1606, Florida building code 1, to the best of my knowledge.

NOTATION: This design is valid for one
day, at specified location.

ARK DISOSWAY
P.E. 53915

SEAL

riest Residence

ADDRESS:
Columbia County, Florida

Mark Disosway P.E.
P.O. Box 868
City, Florida 32056
e: (386) 754 - 5419
c: (386) 269 - 4871

PRINTED DATE:
August 15, 2005

DRAWN BY: David Disosway	STRUCTURAL BY: David Disosway
-----------------------------	----------------------------------

ORIGINALS DATE: 5 / Aug / 05	
---------------------------------	--

OB NUMBER:
506032

DRAWING NUMBER

6-3

F 6 SHEETS