

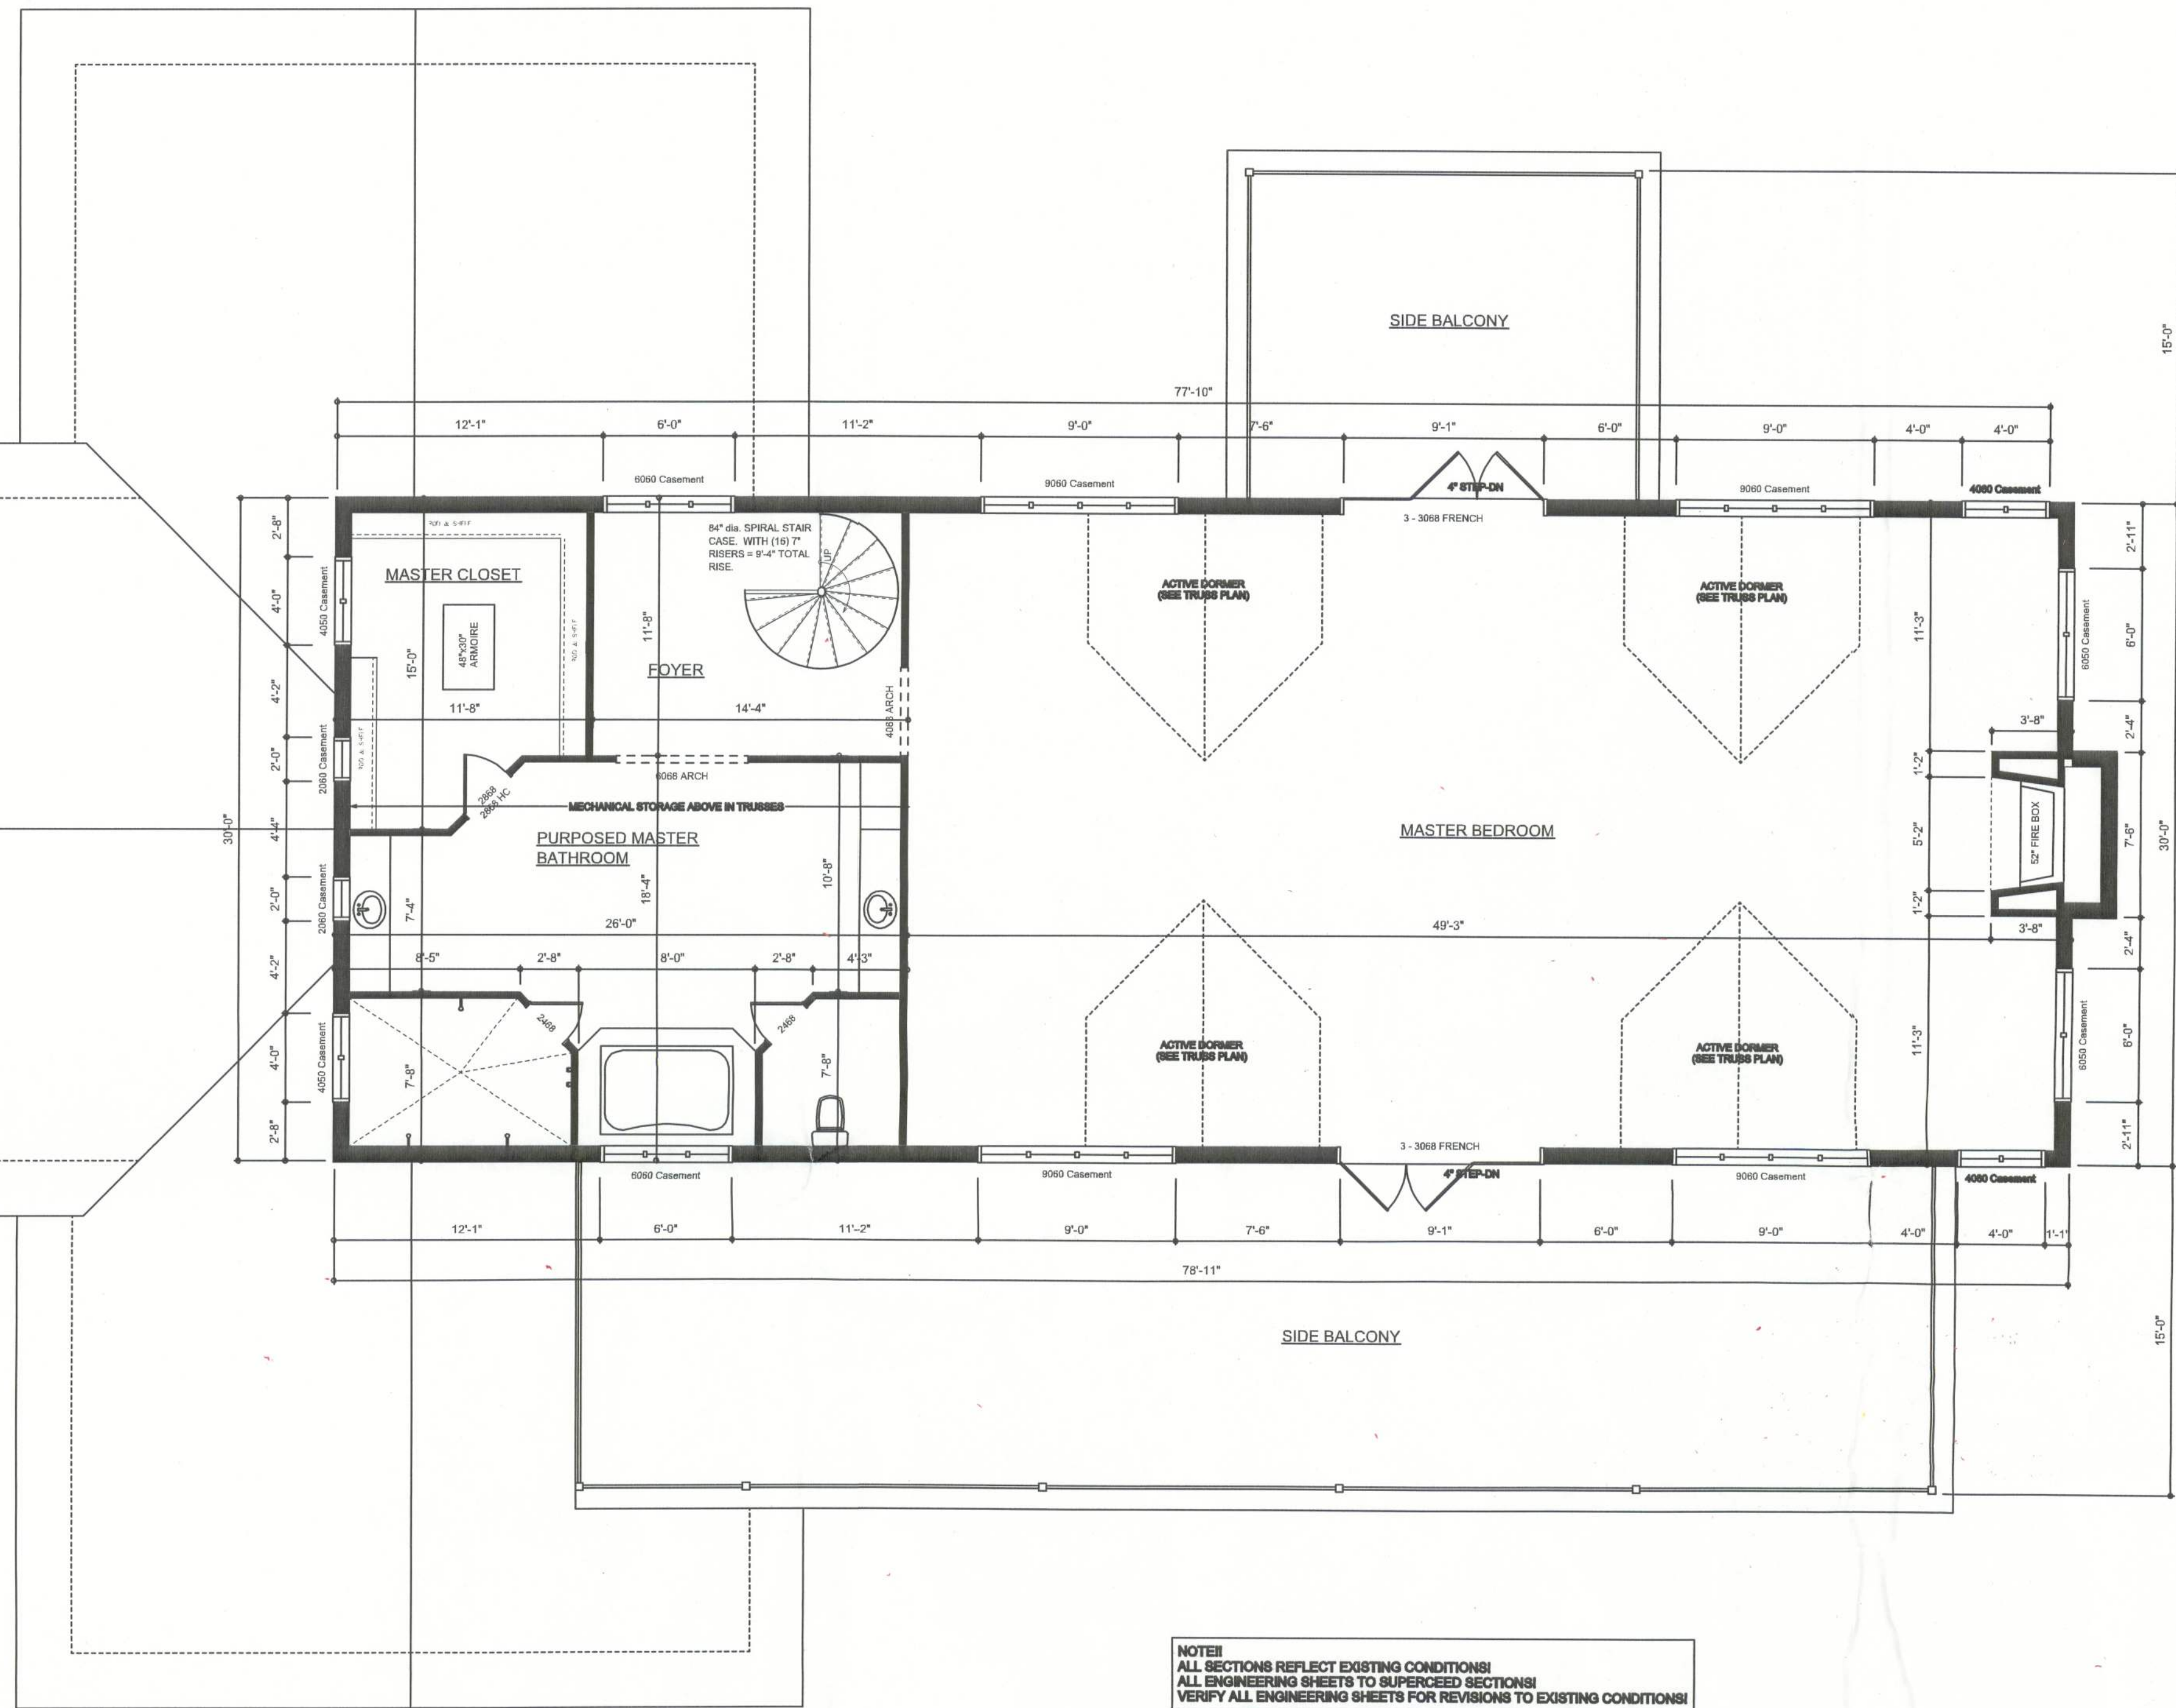
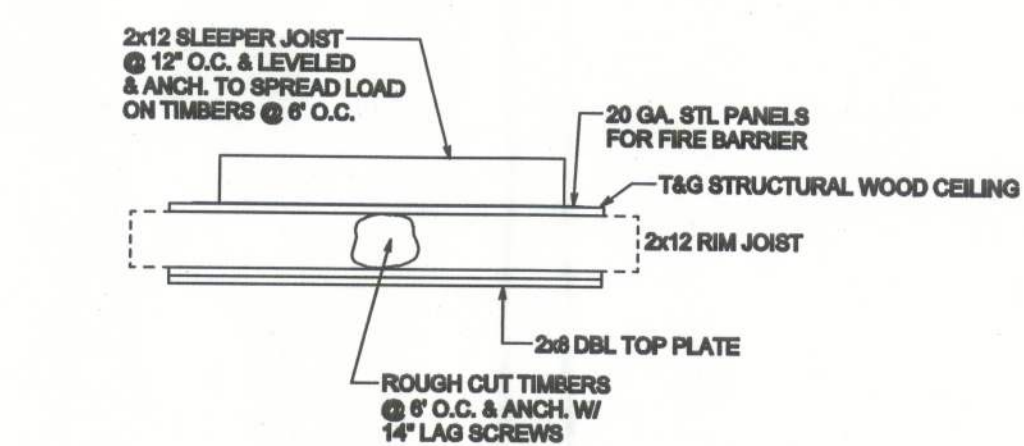
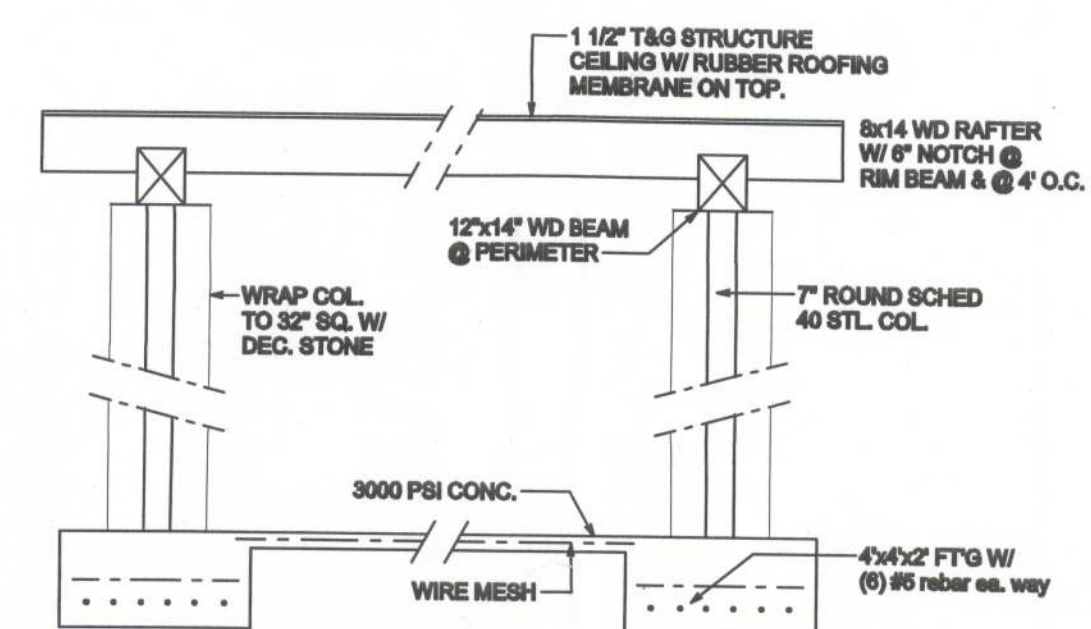
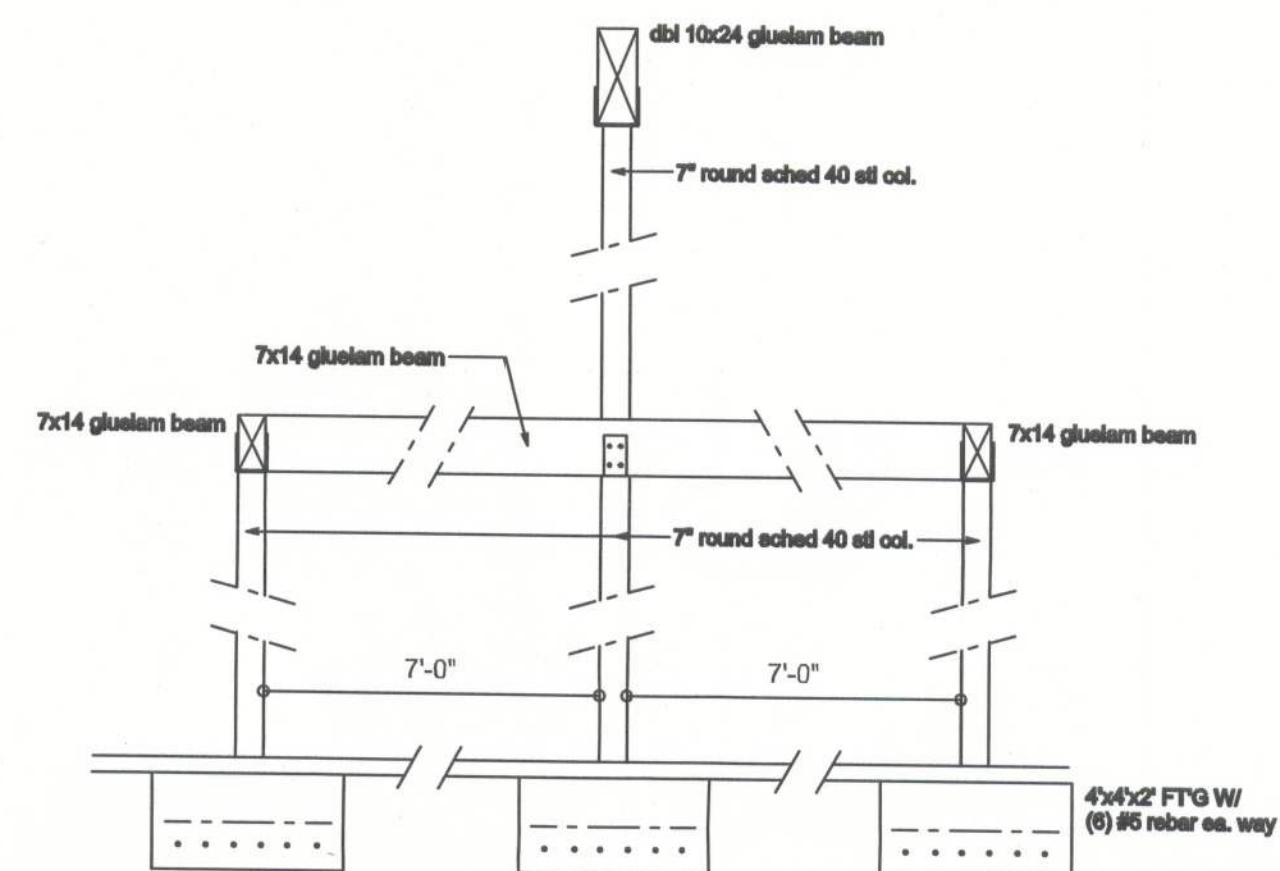
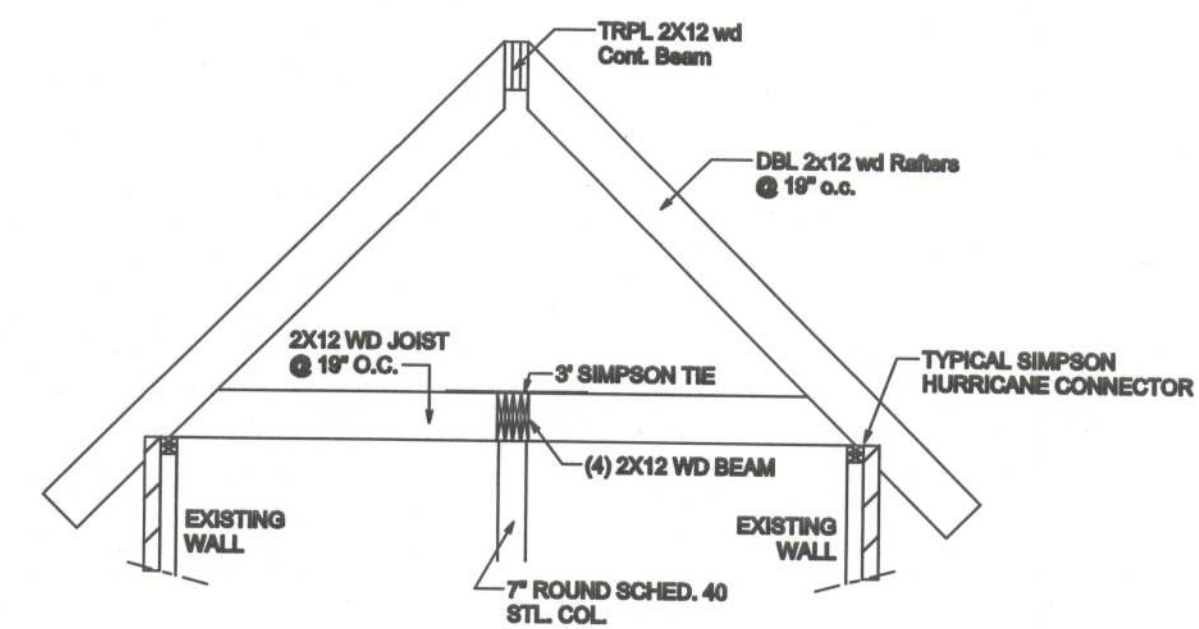


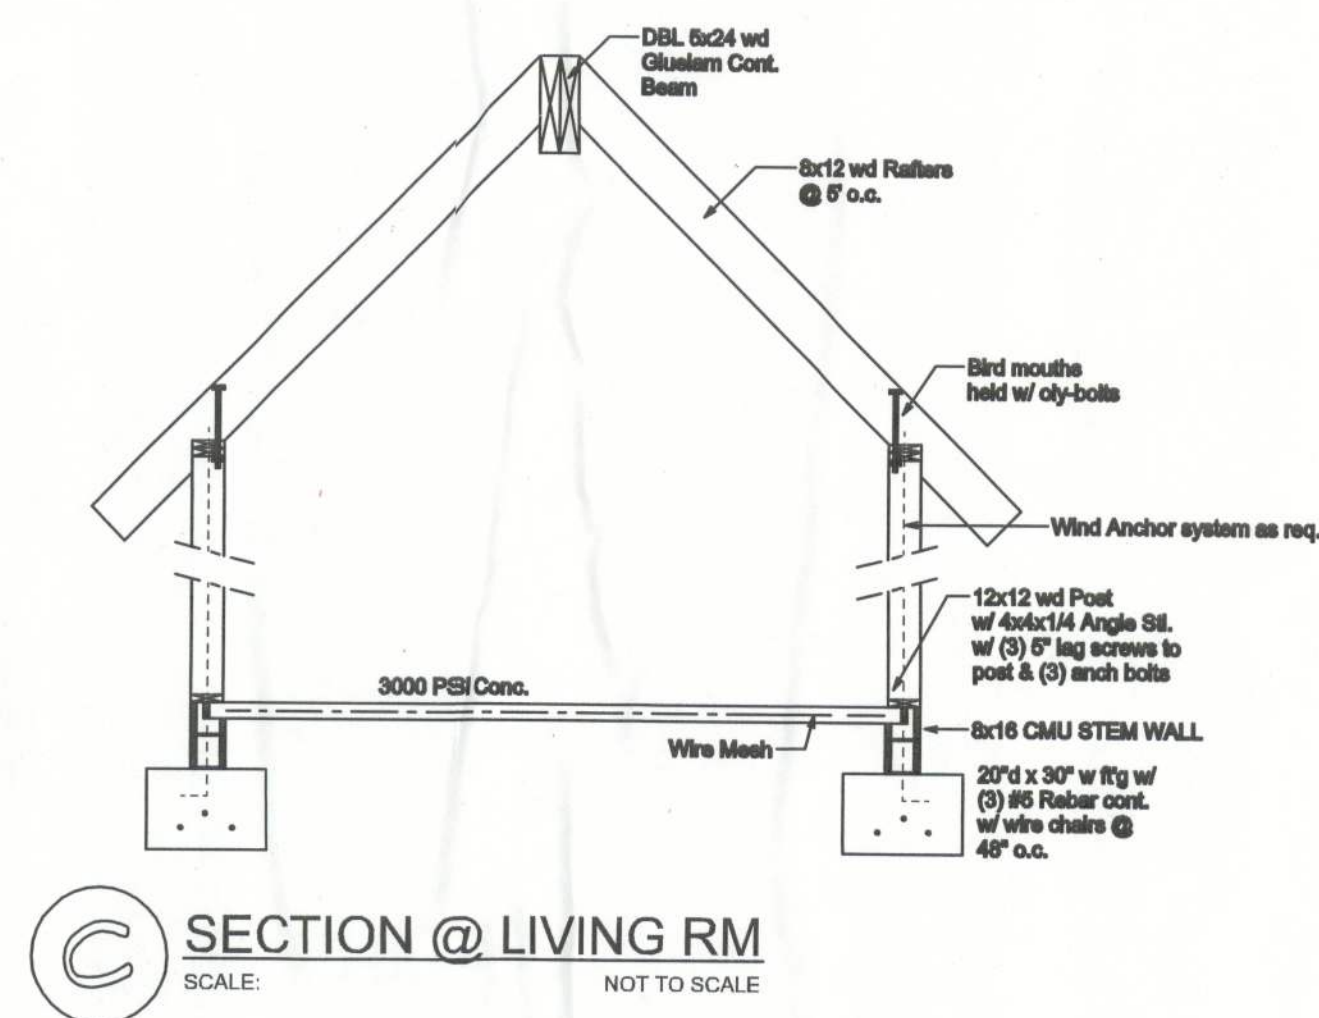

DIMENSIONED 2nd FLOOR PLAN

SCALE: 3/16" = 1'-0"
NOTE: ALL EXISTING DIMENSIONS SUPERCEED PLANS!

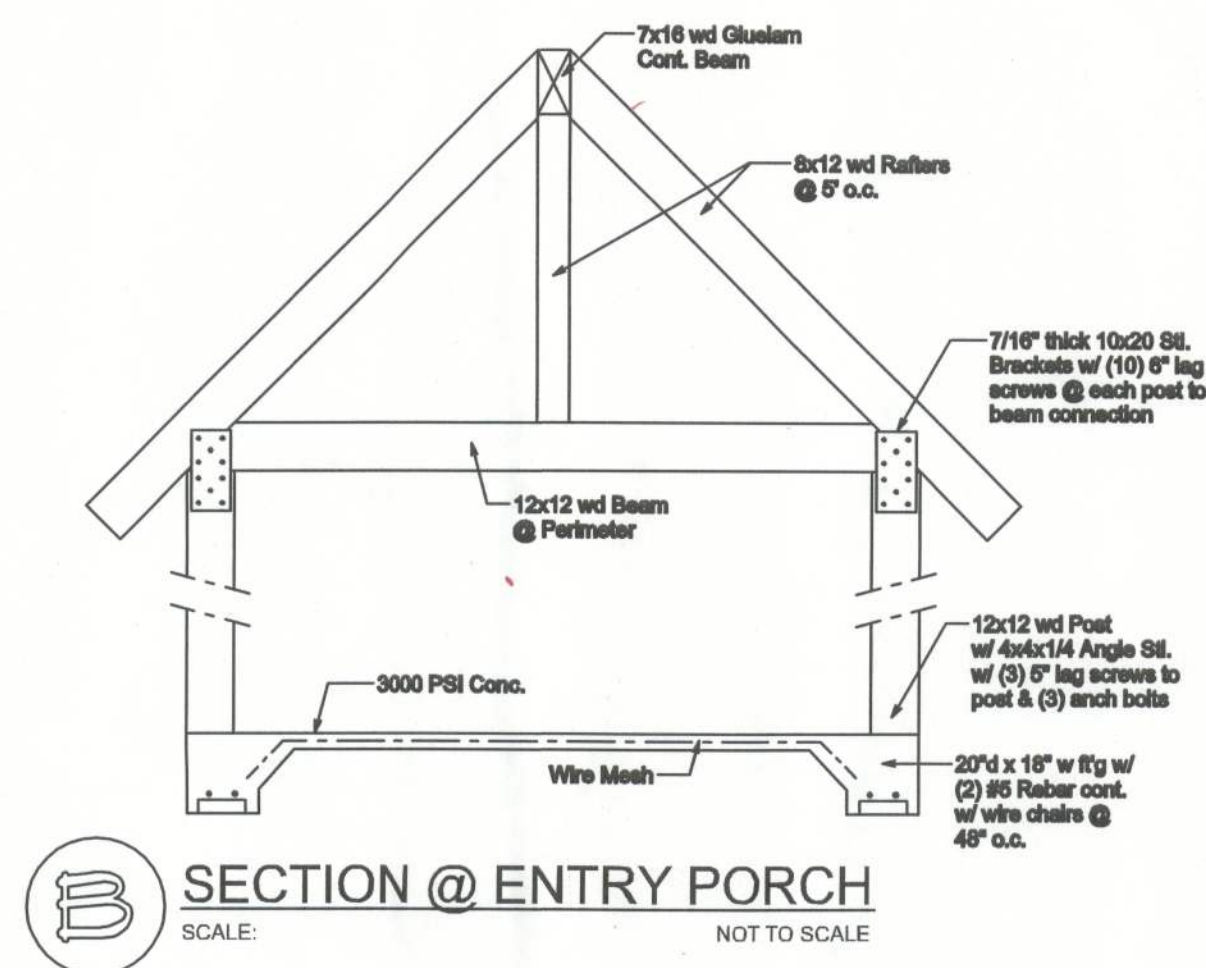

REVISIONS SCHEDULE	ORIGINAL DRAWINGS
March 12, 2010	

A CUSTOM REMODEL FOR:
JEFF & LINDA GANSKOP
SOUTH WOOD ACRES, LAKE CITY, FLORIDA 32024

JONATHAN MORRIS
DRAFTING SERVICES
263 SW ERIN GLN.
LAKE CITY, FLORIDA 32024
jmorris@earthlink.net

SHEET NUMBER
A-4
OF 4 SHEETS