

NEW DISTRICT OFFICE
1659 SW State Road 47 Lake



Clay Electric Cooperative, Inc.

1659 SW State Road 47 Lake City, Florida

A Teacher's Energy Cooperative

♦

**SPUTO & LAMMERT
ENGINEERING, LLC**

STRUCTURAL ENGINEERS

10 SW 1st AVENUE
GAINESVILLE, FLORIDA 32601
PHONE 352-378-0448 FAX 352-373-1331

THOMAS SPUTO, PH.D., P.E.
CA6855 PE 39142




7E FOUNDATION PLAN
S1.1 SCALE: 1/8" = 1'-0"

SCALE: 1/8" = 1'-0"




ADD NEW DETAIL TO SHEET 50.2 & REVISED FOUNDATION PLAN TO SHEET 51.1

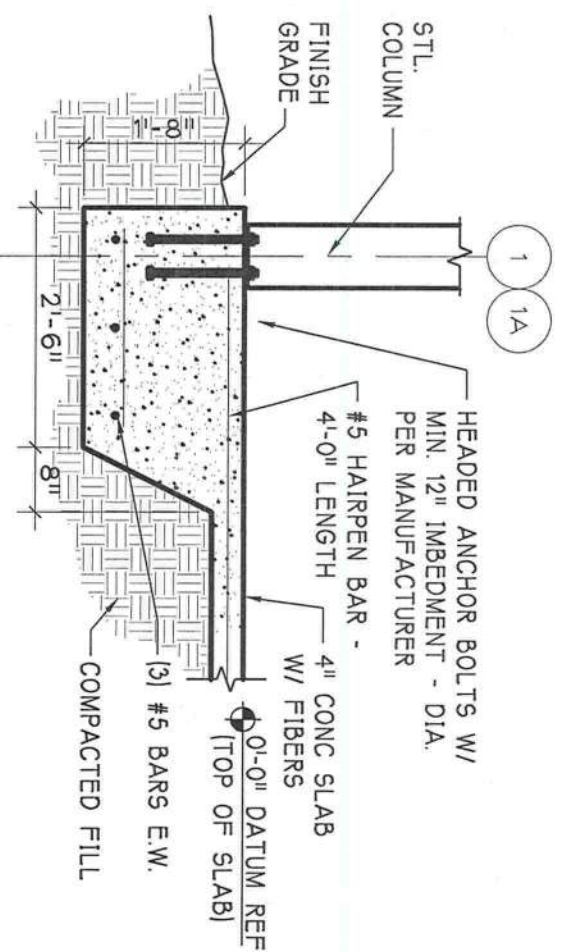


F2 = 2'-6"
THICKENED EDGE DETAIL
SCALE: 1/2" = 1'-0"

SCALE: 1/2" = 1'-0"

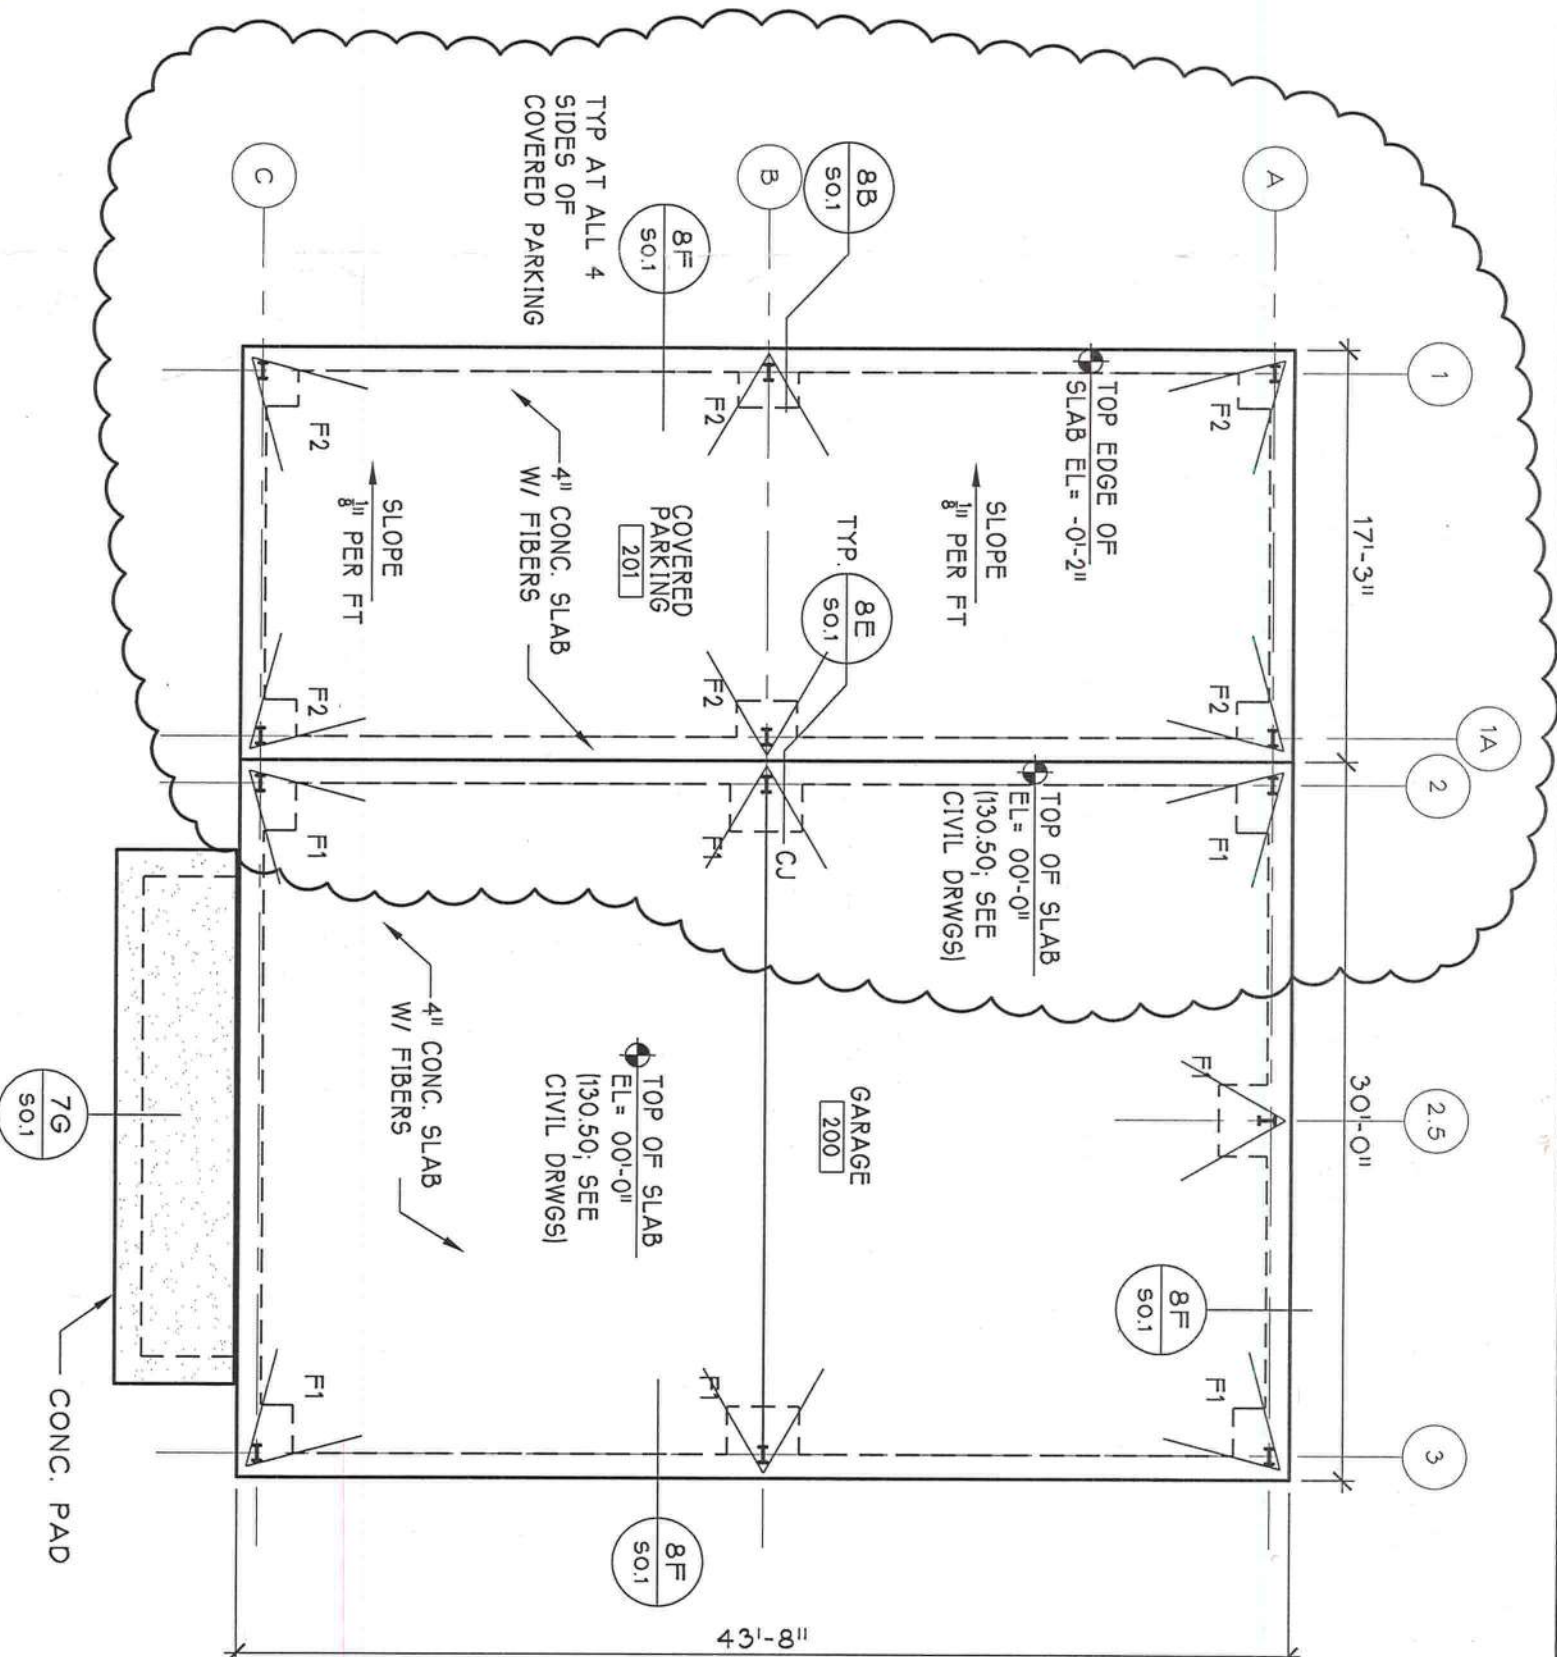


DRAWN	CAD
MDR	3702.060/CD
CHECKED	CLAY - SK-27
DH	REVISION
DATE	
11/15/12	

FILE NO.	3702060
DRAWING	SK-27

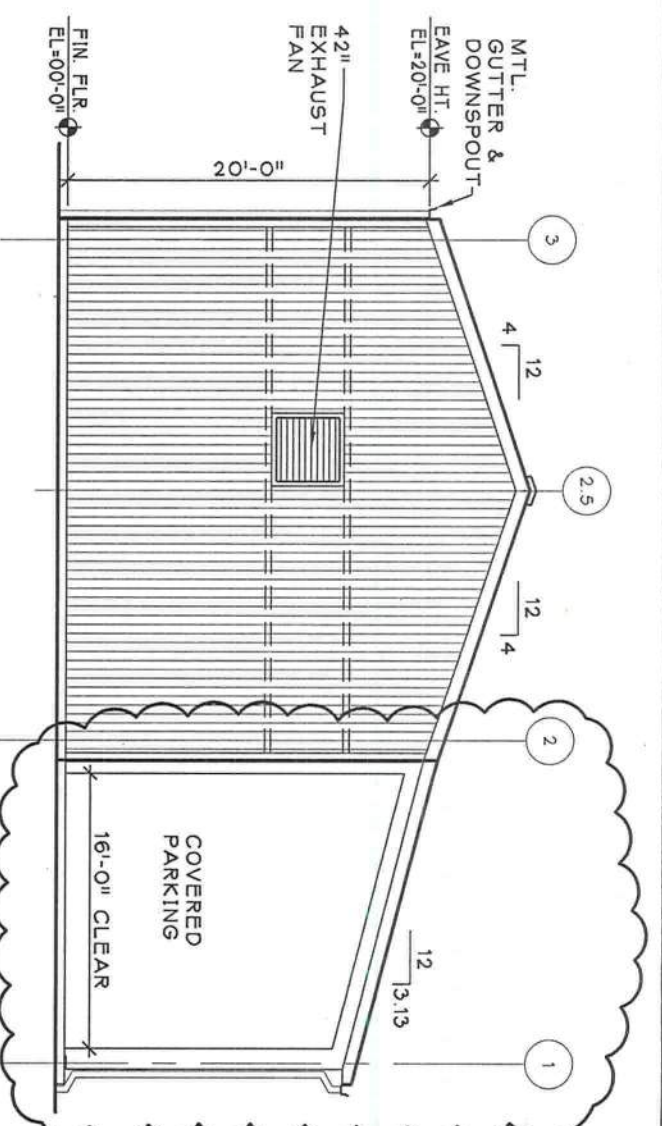


7B SOUTH ELEVATION

A1.2 SCALE: 3/32" = 1'-0"
NOTE:
ADJUST EXHAUST FAN HEIGHT ACCORDING TO SIDE WALL GIRT LOCATION

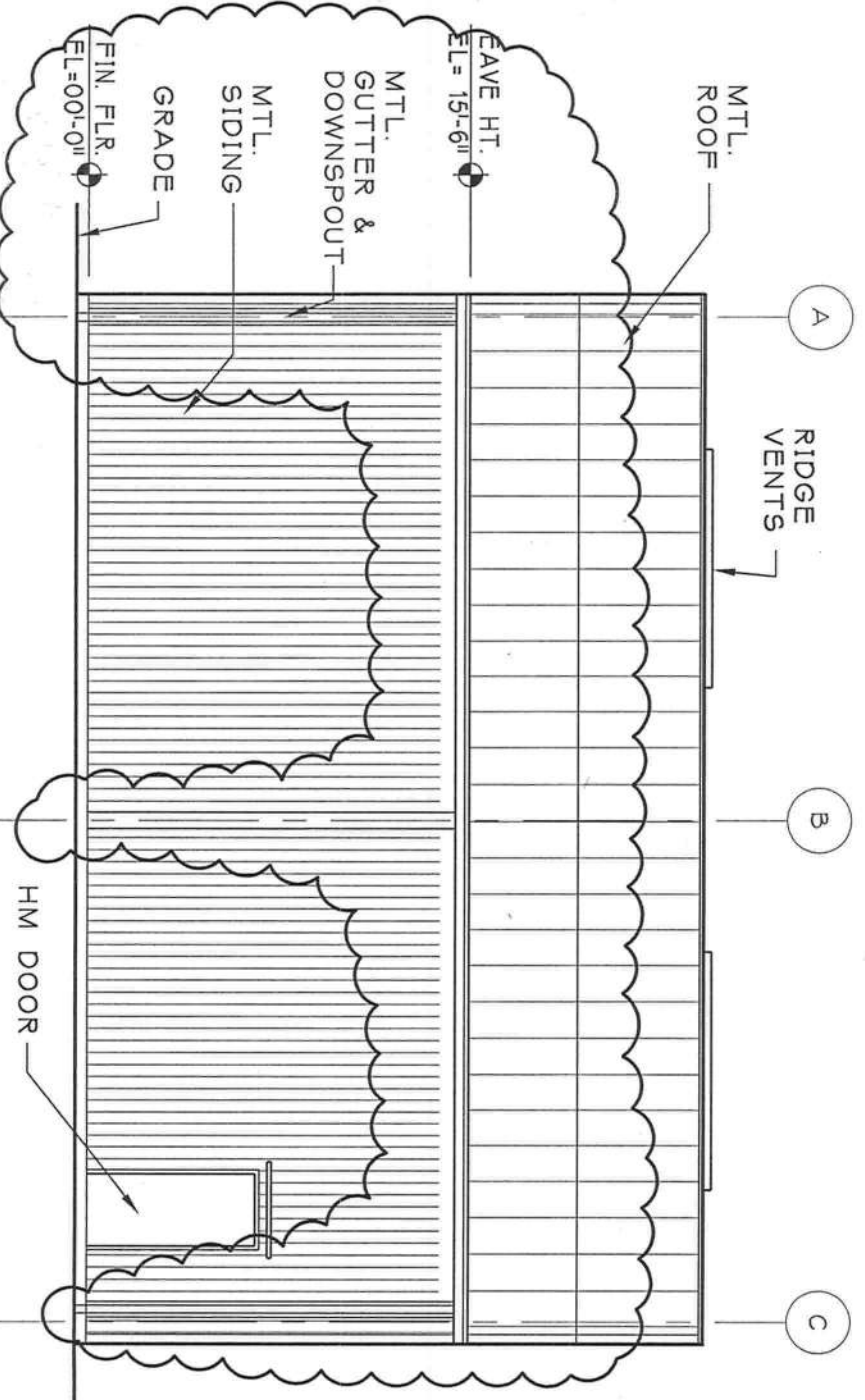

1B EAST ELEVATION

A1.2 SCALE: 1/8" = 1'-0"

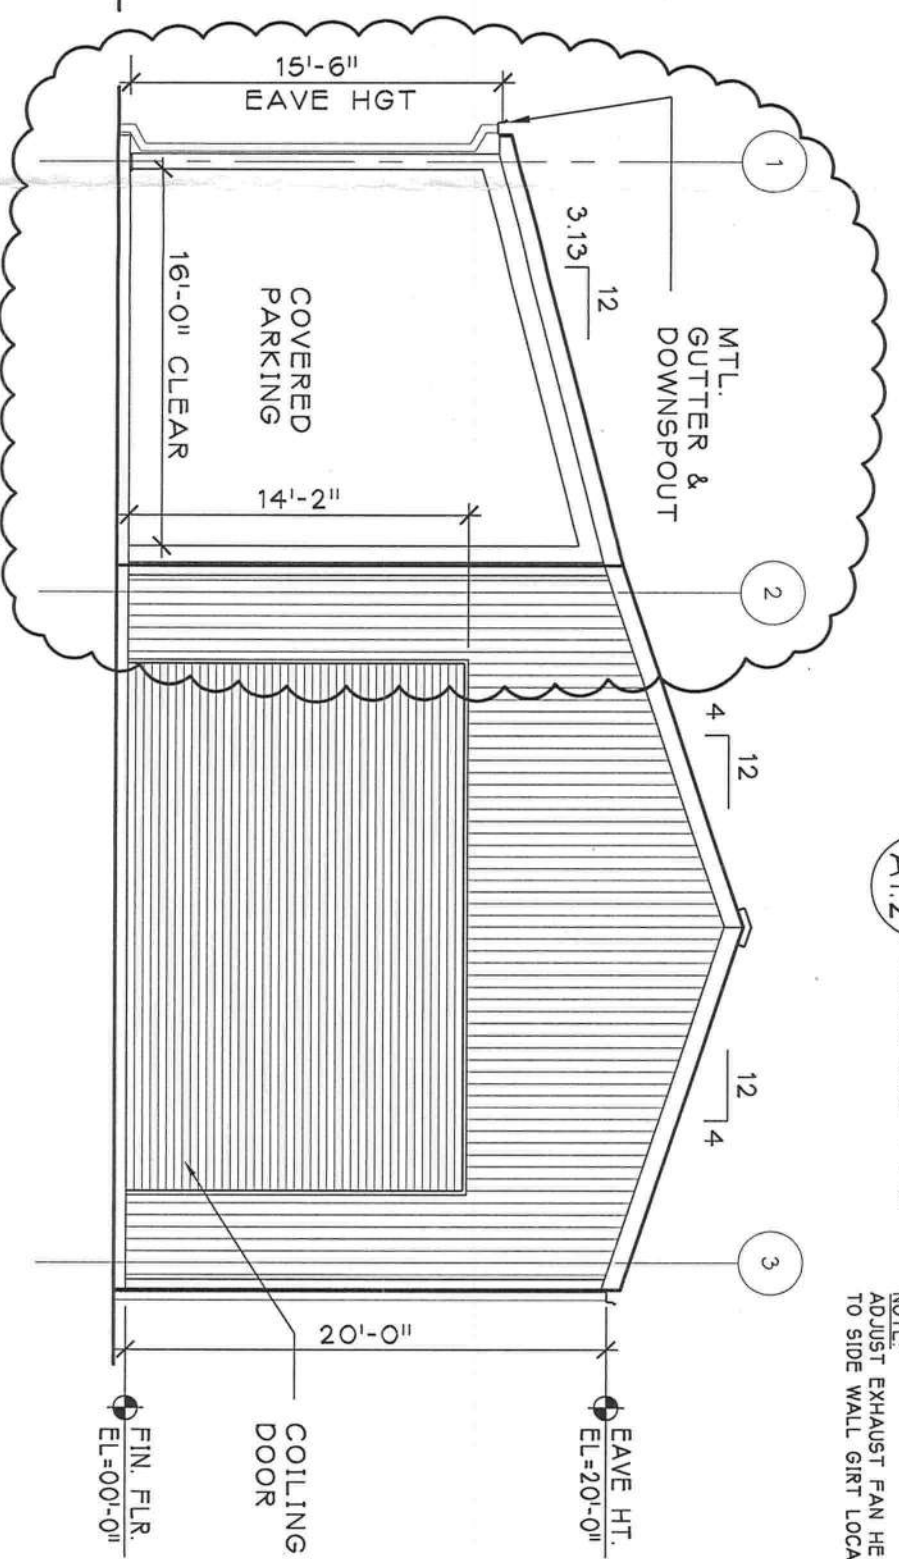


3B NORTH ELEVATION

A1.2 SCALE: 1/8" = 1'-0"


ADD REVISIONS OF NEW LEAN-TI
COVERED PARKING ADDITION TO
GARAGE TO SHEET A1.2

11/16/12


1E GARAGE PLAN
SCALE: 1/8" = 1'-0"

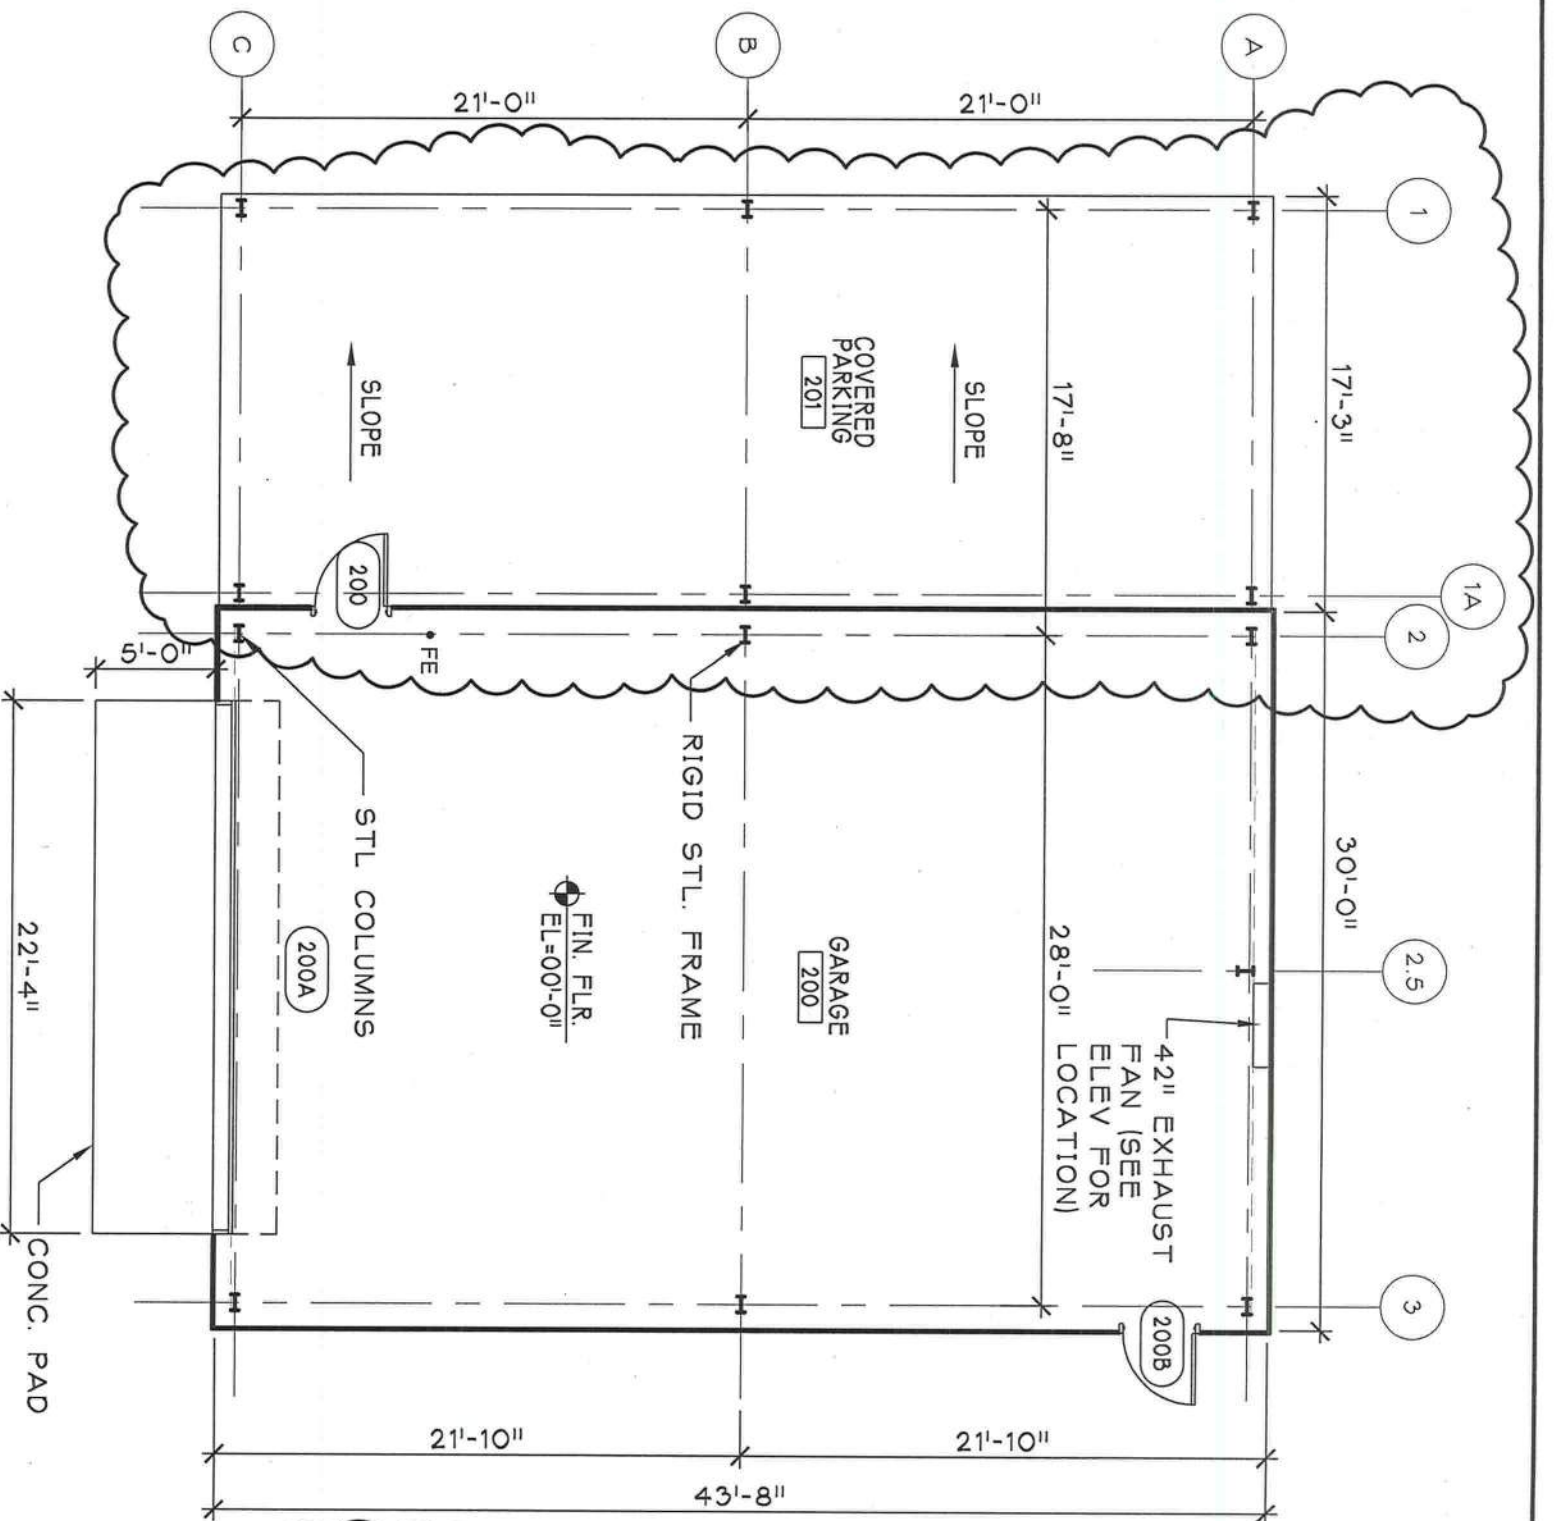

5E REFLECTED CEILING PLAN
SCALE: 1/8" = 1'-0"

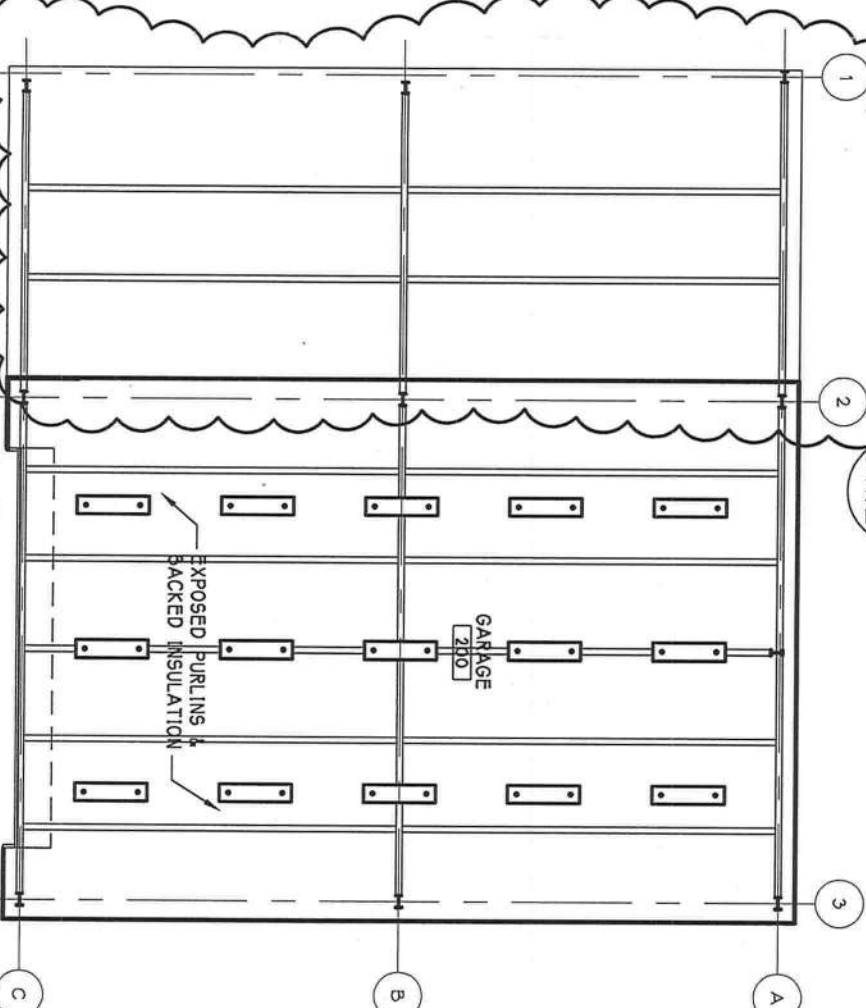

3D BUILDING SECTION
SCALE: 1/8" = 1'-0"

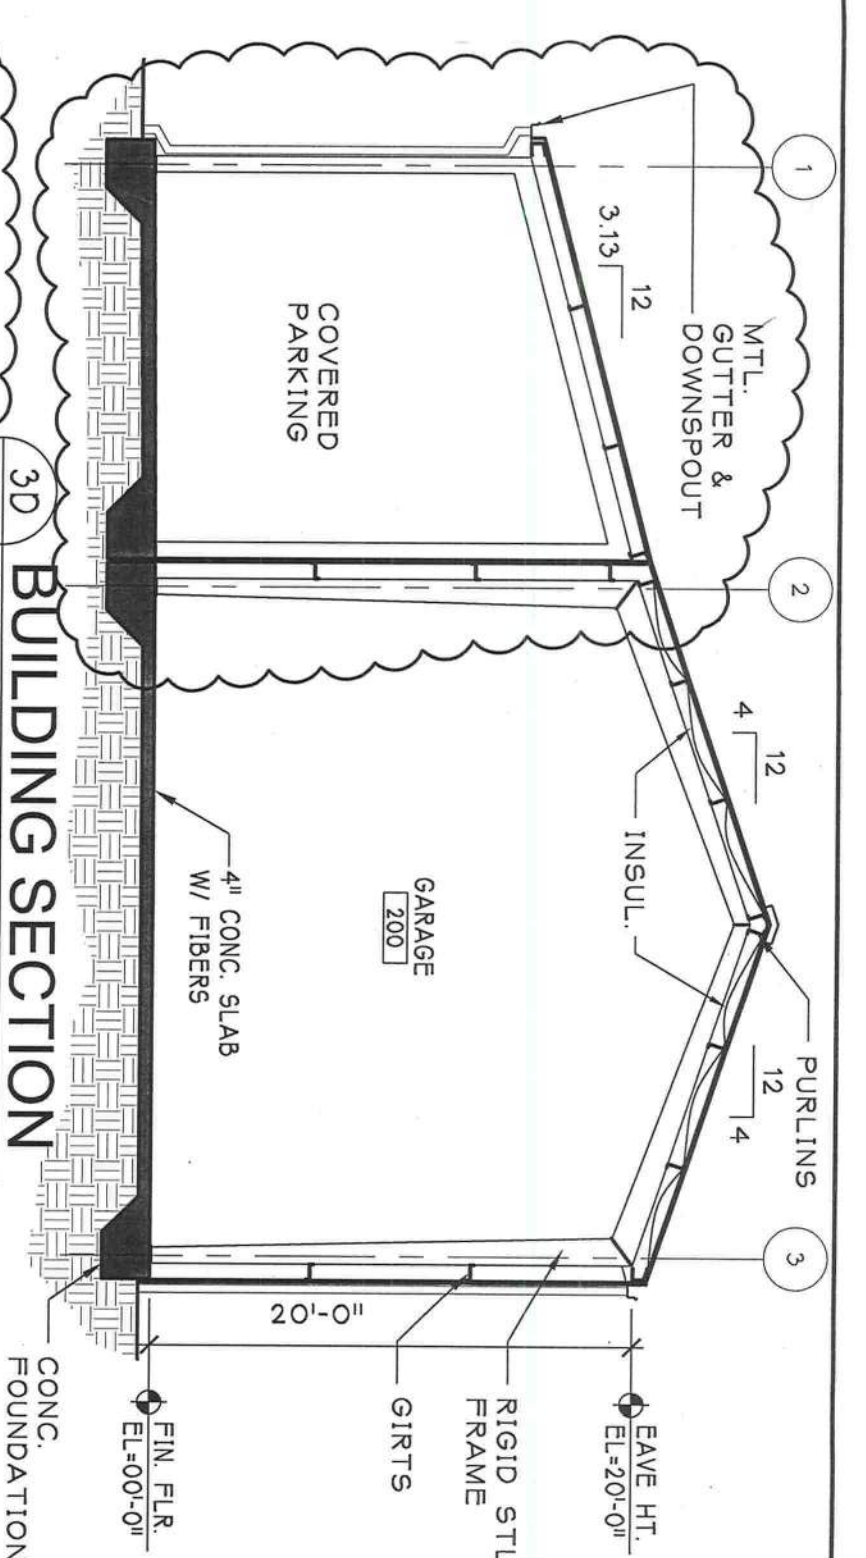

ADD REVISIONS OF NEW LEAN-TI
COVERED PARKING ADDITION TO
GARAGE TO SHEET A1.2

DRAWN	MDR	CAD	FILE NO.
CHECKED	DH	CLAY - SK-28	3702060
DATE	11/15/12	REVISION	DRAWING
			SK-281