

FRAME LINES: 2 3 4 5

Width (ft)	=	70.0
Length (ft)	=	130.0
Eave Height (ft)	=	13.2/ 13.2
Roof Slope (rise/12)	=	1.0/1.0
Dead Load (psf)	=	2.0
Collateral Load (psf)	=	5.0
Roof Live Load (psf)	=	20.0
Frame Live Load (psf)	=	12.0
Wind Speed (mph)	=	110.0
Wind Code	=	FBC
Exposure	=	B
Closed/Open	=	C
Importance Wind	=	1.00
Importance Seismic	=	1.00
Seismic Zone	=	B
Seismic Coeff (F _a *S _s)	=	0.22


ANCHOR BOLT SUMMARY

BRACING REACTIONS, PANEL SHEAR

Frame	Column	Dead	Collateral	Live	Wind_L1	Wind_R1	Wind_L2
Line	Line	Horiz	Vert	Horiz	Vert	Horiz	Vert
2 *	A	2.18	3.24	3.75	4.57	8.97	10.94
2 *	D	-2.18	3.23	-3.75	4.56	-8.97	10.90
Frame	Column	Wind_R2	Wind_Ln1	Wind_Ln2	Seismic_L	Seismic_R	
Line	Line	Horiz	Vert	Horiz	Vert	Horiz	Vert
2 *	A	-3.22	-4.00	-7.67	-13.20	-8.12	-10.62
2 *	D	7.47	-7.40	8.12	-10.62	7.67	-13.20
2 *	Frame lines:	2	3	4	5		

Firm Col	Load Id	Hmax H	V Vmax	Reactions (k) Load Id	Hmin H	V Vmin	Anc. Bolt No D(in)	Base Plate (in) Wid Len Thk	Grout (in)	
2 * A	1	14.9	18.7	2	-12.5	-14.2	4	1.000	10.00 12.00 0.500	0.0
2 * D	3	12.5	-14.2	1	-14.9	18.7	4	1.000	10.00 12.00 0.500	0.0
2 *	1	-14.9	18.8	3	12.5	-14.2				
2 *	Frame lines: 2 3 4 5									

RIGID FRAME: BASIC COLUMN REACTIONS (k)

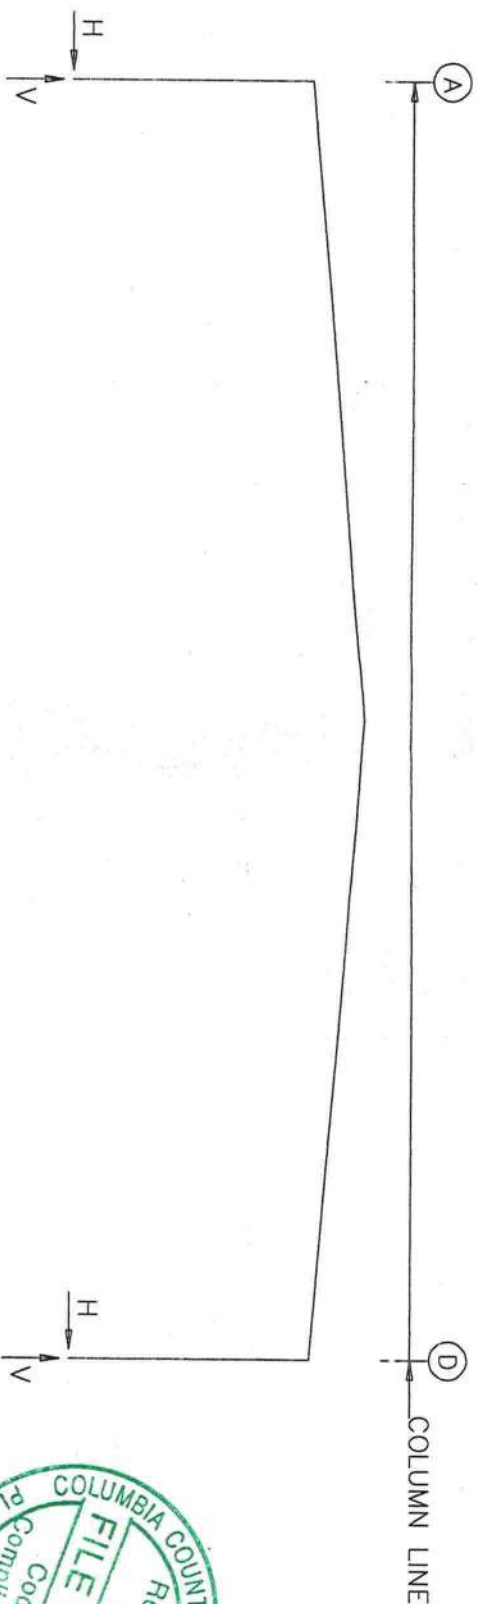


RIGID FRAME: MAXIMUM REACTIONS, ANCHOR BOLTS, & BASE PLATES

ENDWALL COLUMN REACTIONS(k)


MAXIMUM VERTICAL DL+CL+LL	= 8.4
MAXIMUM VERTICAL DL+WL	= -5.4
MAXIMUM HORIZONTAL DL+WL	= 2.8

SCALE: 3/32" = 1'-0"

6.0-6.3
Chlorine

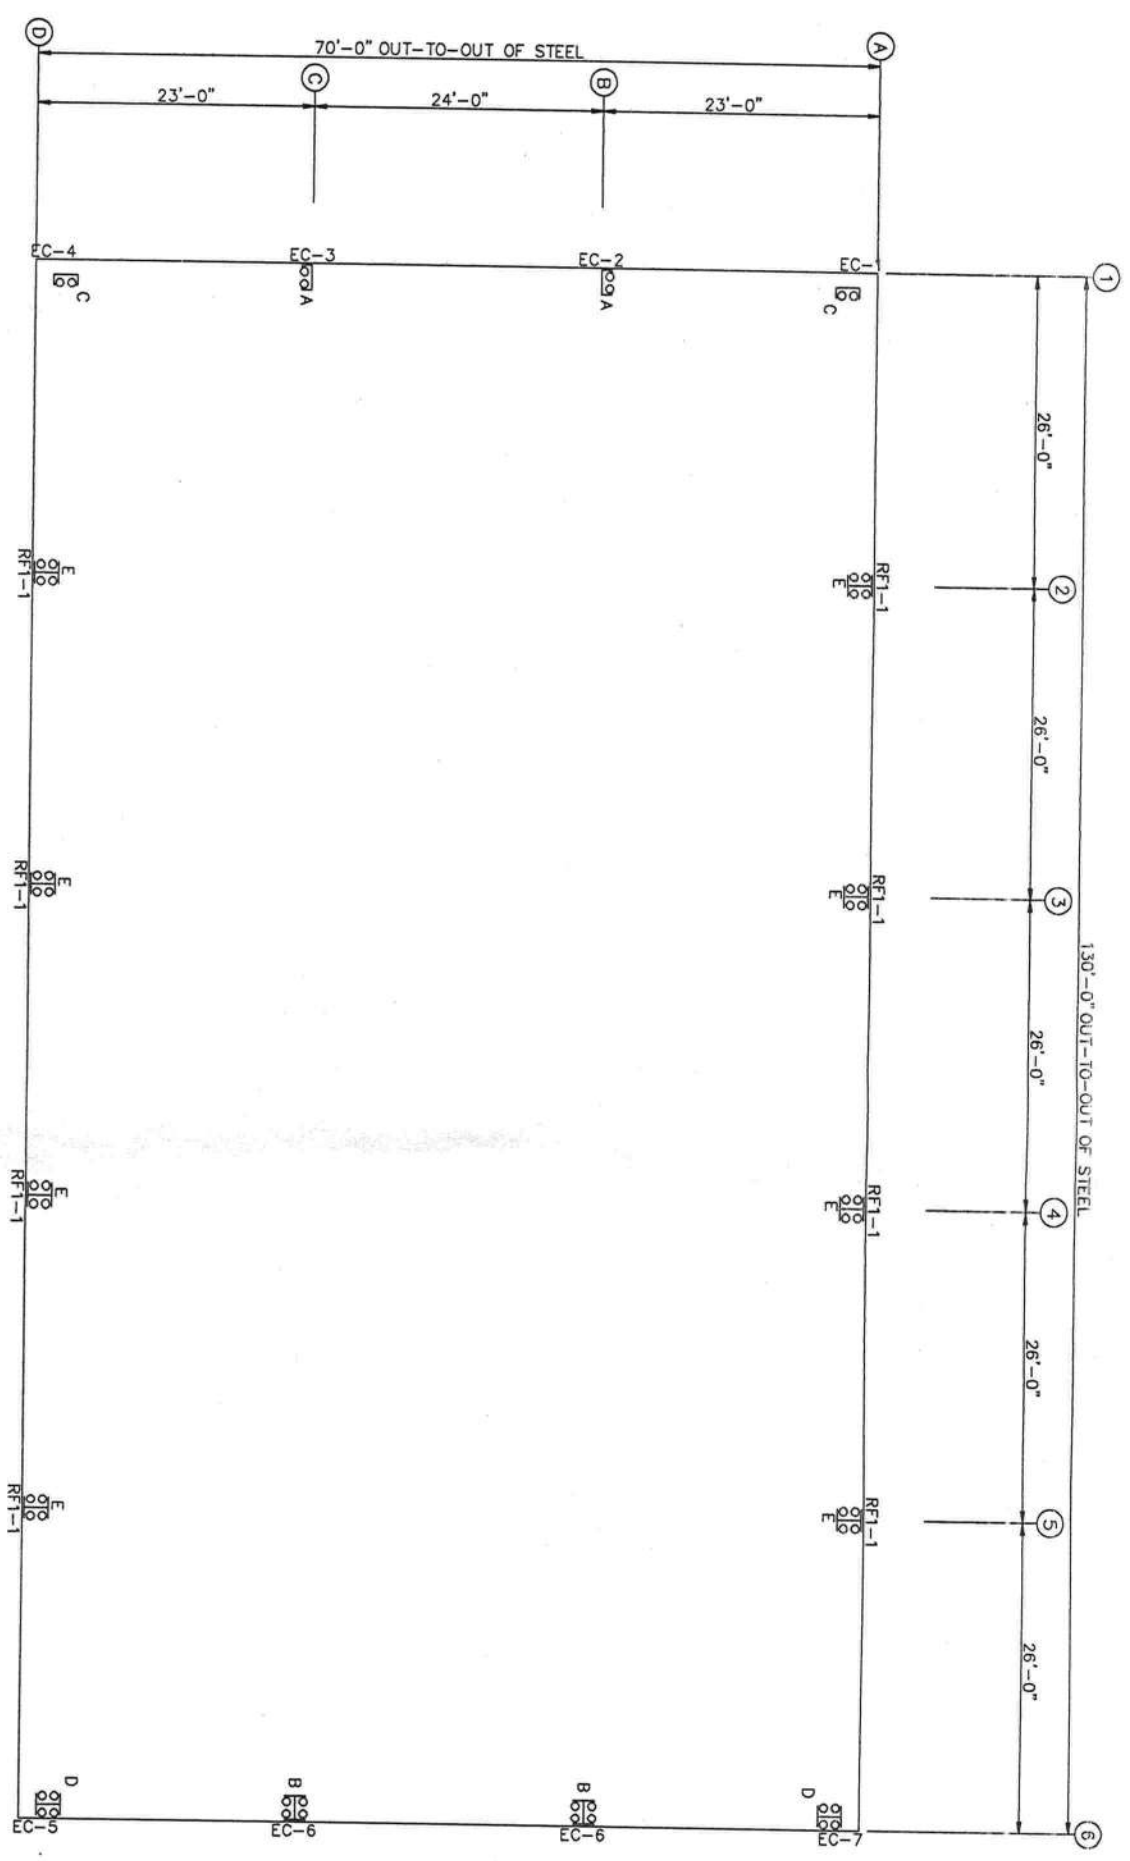

SCALE: 1/16" = 1'-0"

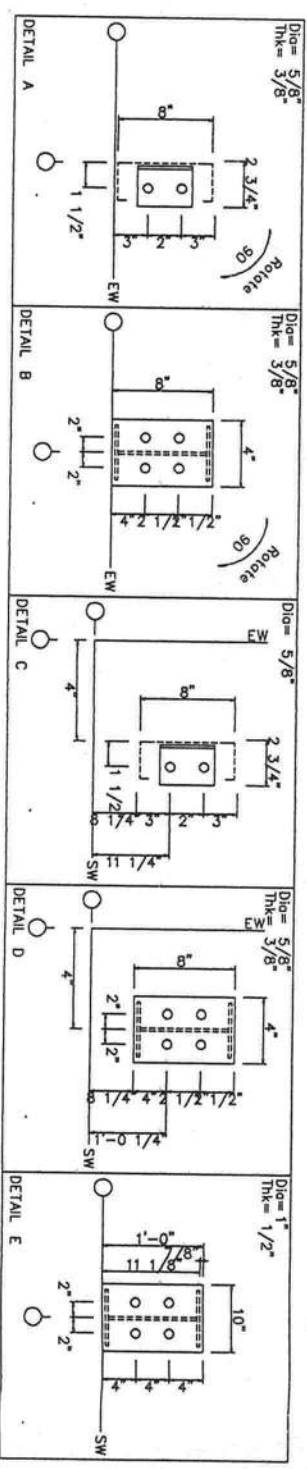

Handwritten signature and date: 7-2-09

MEMBER TABLE			
ROOF PLAN			
QUAN	MARK	PART	LENGTH
6	P-1	10X25Z14	28'-1 1/2"
42	P-2	10X25Z14	30'-3 1/2"
12	P-3	10X25Z14	28'-1 1/2"
6	P-4	10X25Z14	28'-1 1/2"
1	P-5	10X25Z12	28'-1 1/2"
2	P-6	10X25Z12	28'-1 1/2"
1	P-7	10X25Z12	28'-1 1/2"
1	E-1	10E14LOW	25'-11 1/2"
6	E-2	10E14LOW	25'-11 1/2"
1	E-3	10E14LOW	25'-11 1/2"
1	E-4	10E14LOW	25'-11 1/2"
1	E-5	10E14LOW	25'-11 1/2"
4	CB-1	0.31_CBL	35'-7"
4	CB-2	0.25_CBL	28'-4"


TRIM TABLE			
ROOF PLAN			
QID	QUAN	PART	LENGTH
1	44	SSRC	3'-0"

19'-11 3/4" (65)	15'-8 1/2" (65)	15'-8 1/2" (65)	19'-11 3/4" (65)
---------------------	--------------------	--------------------	---------------------


ROOF
SHEETING
PANELS: 24 Ga. UD -
Galvalume Plus

ROOF FRAMING PLAN

SCALE: 1/16" = 1'-0"

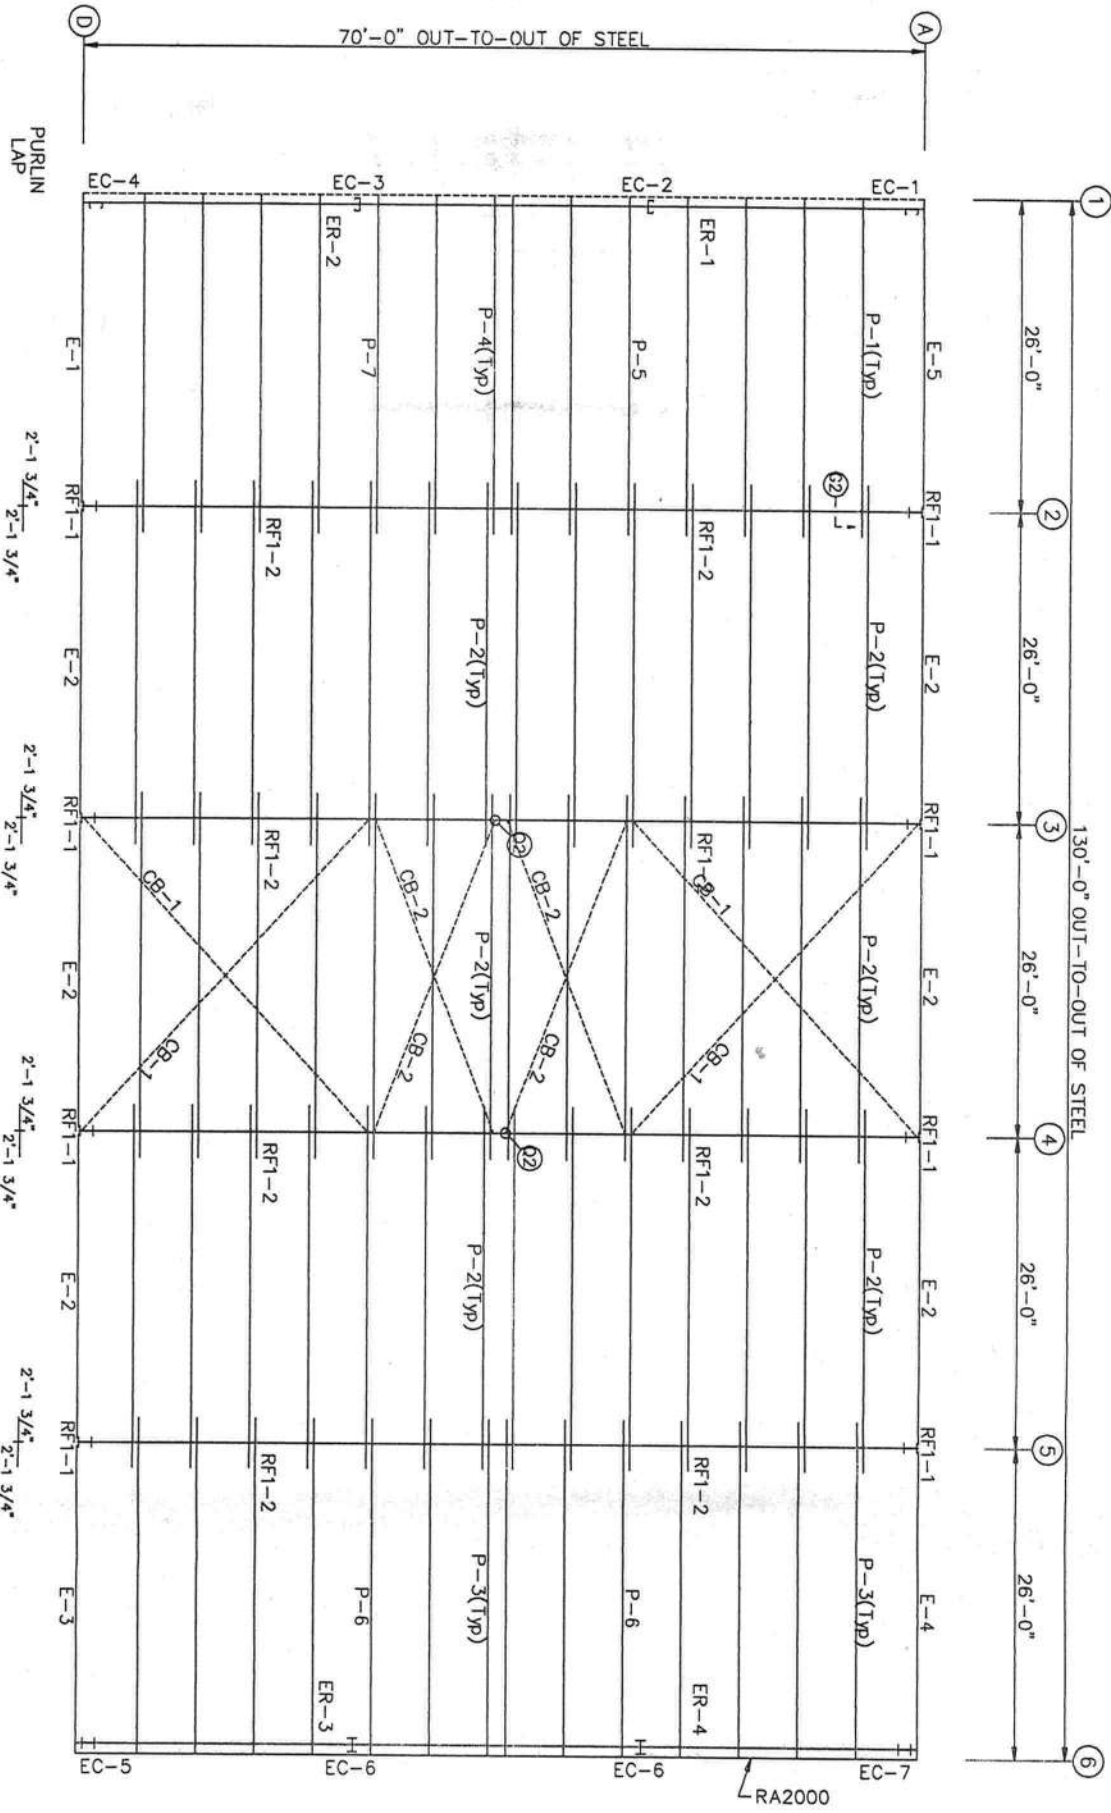


Phlip E. Latta
7-7-09

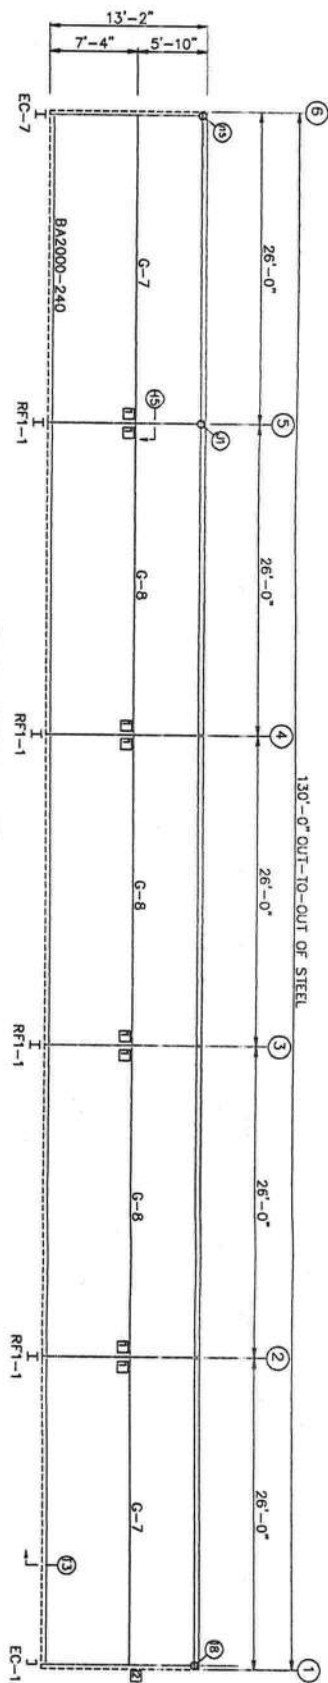


MEMBER TABLE			
FRAME LINE A			
QID	QUAN	PART	LENGTH
1	13	BT-101	10'-3"
2	1	CT-102	14'-0"
3	2	GU-521	10'-3"
4	1	GU-521	10'-3"
5	6	GC-501	20'-3"
6	13	GC-501	10'-3"
7	2	SCB	8"
8	2	EC-52	8"

CONNECTION PLATES			
FRAME LINE A			
QID	QUAN	MARK/PART	
1	8	dt	
2	1	SA005	

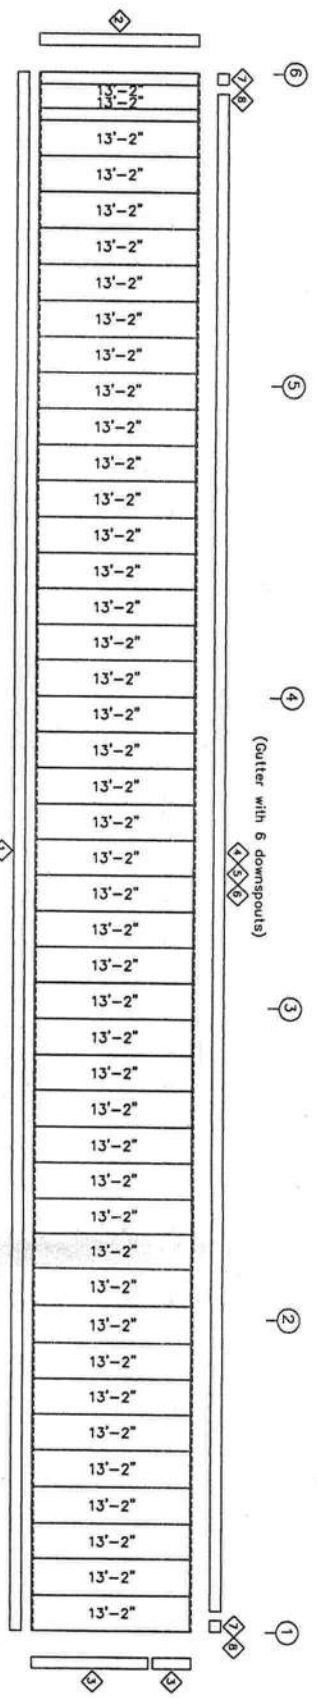


BACK SIDEWALL SHEETING & TRIM: FRAME LINE A
PANELS: 26 Ga. SX - Light Stone

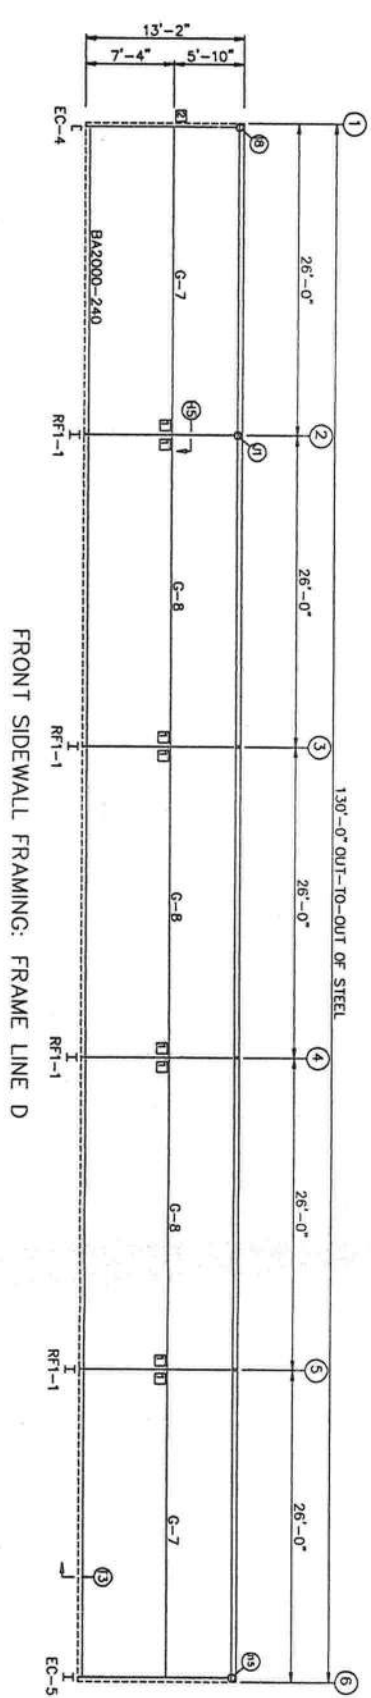

MEMBER TABLE			
FRAME LINE D			
QID	QUAN	PART	LENGTH
1	2	BT-101	25'-6 1/2"
2	2	CT-102	25'-6 1/2"
3	1	GU-521	25'-6 1/2"
4	1	GU-521	25'-6 1/2"
5	6	GC-501	20'-3"
6	13	GC-501	10'-3"
7	2	SCB	8"
8	2	EC-52	8"




CONNECTION PLATES			
FRAME LINE D			
QID	QUAN	MARK/PART	
1	8	dt	
2	1	SA005	

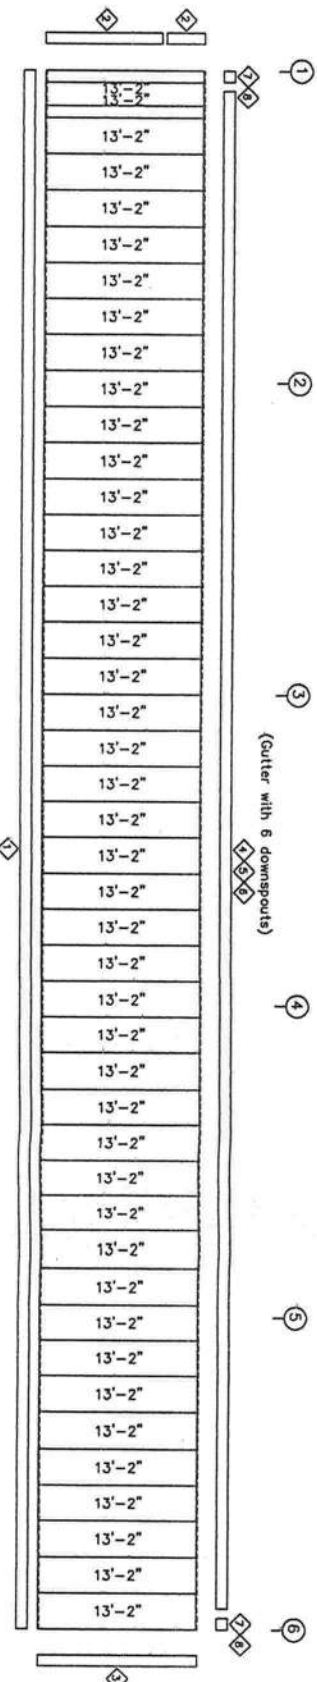



FRONT SIDEWALL SHEETING & TRIM: FRAME LINE D
PANELS: 26 Ga. SX - Light Stone

SCALE: 1/16" = 1'-0"

Revised 7-2-09

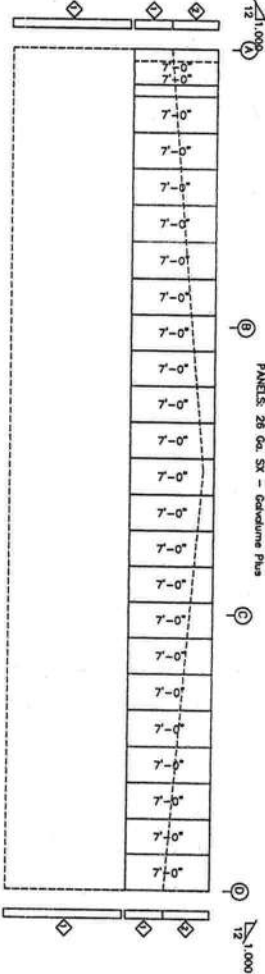 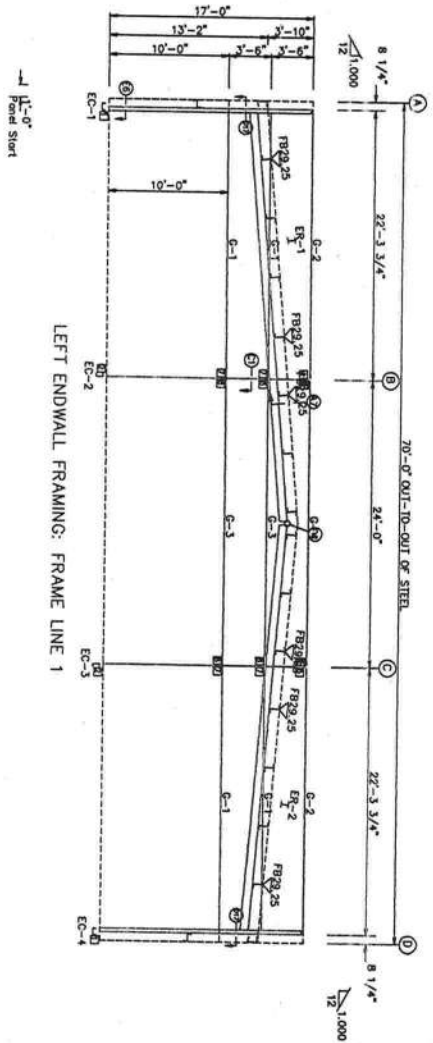

MEMBER TABLE			
LOCATION	QUANTITY	TYPE	SIZE
EC-1	2	A325	5/8"
EC-2	2	A325	3/8"
EC-3	2	A325	5/8"
EC-4	2	A325	5/8"
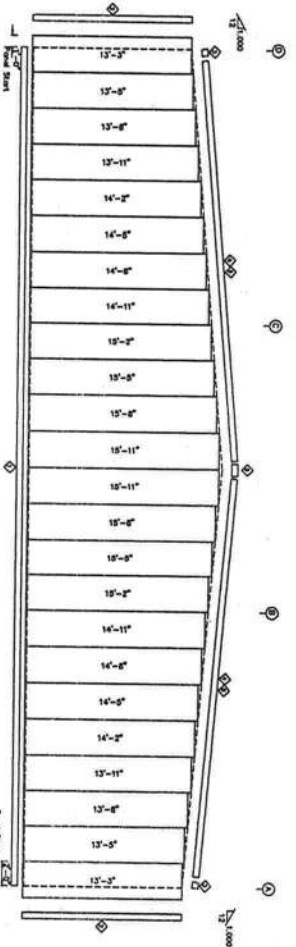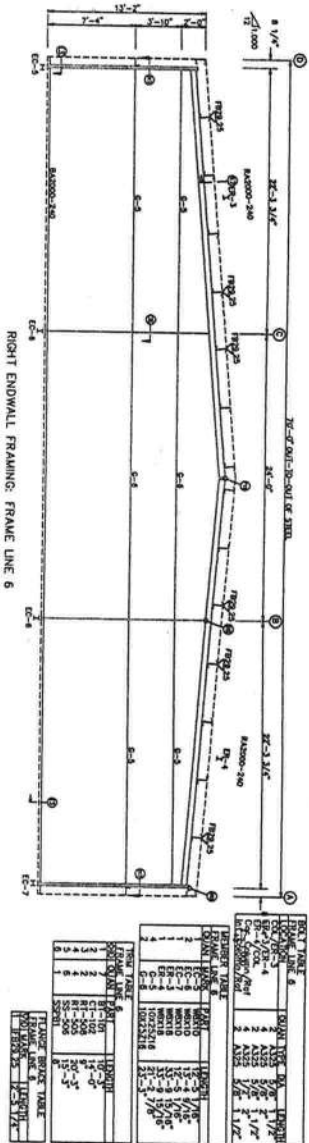

SCALE: 1/16" = 1'-0"

