


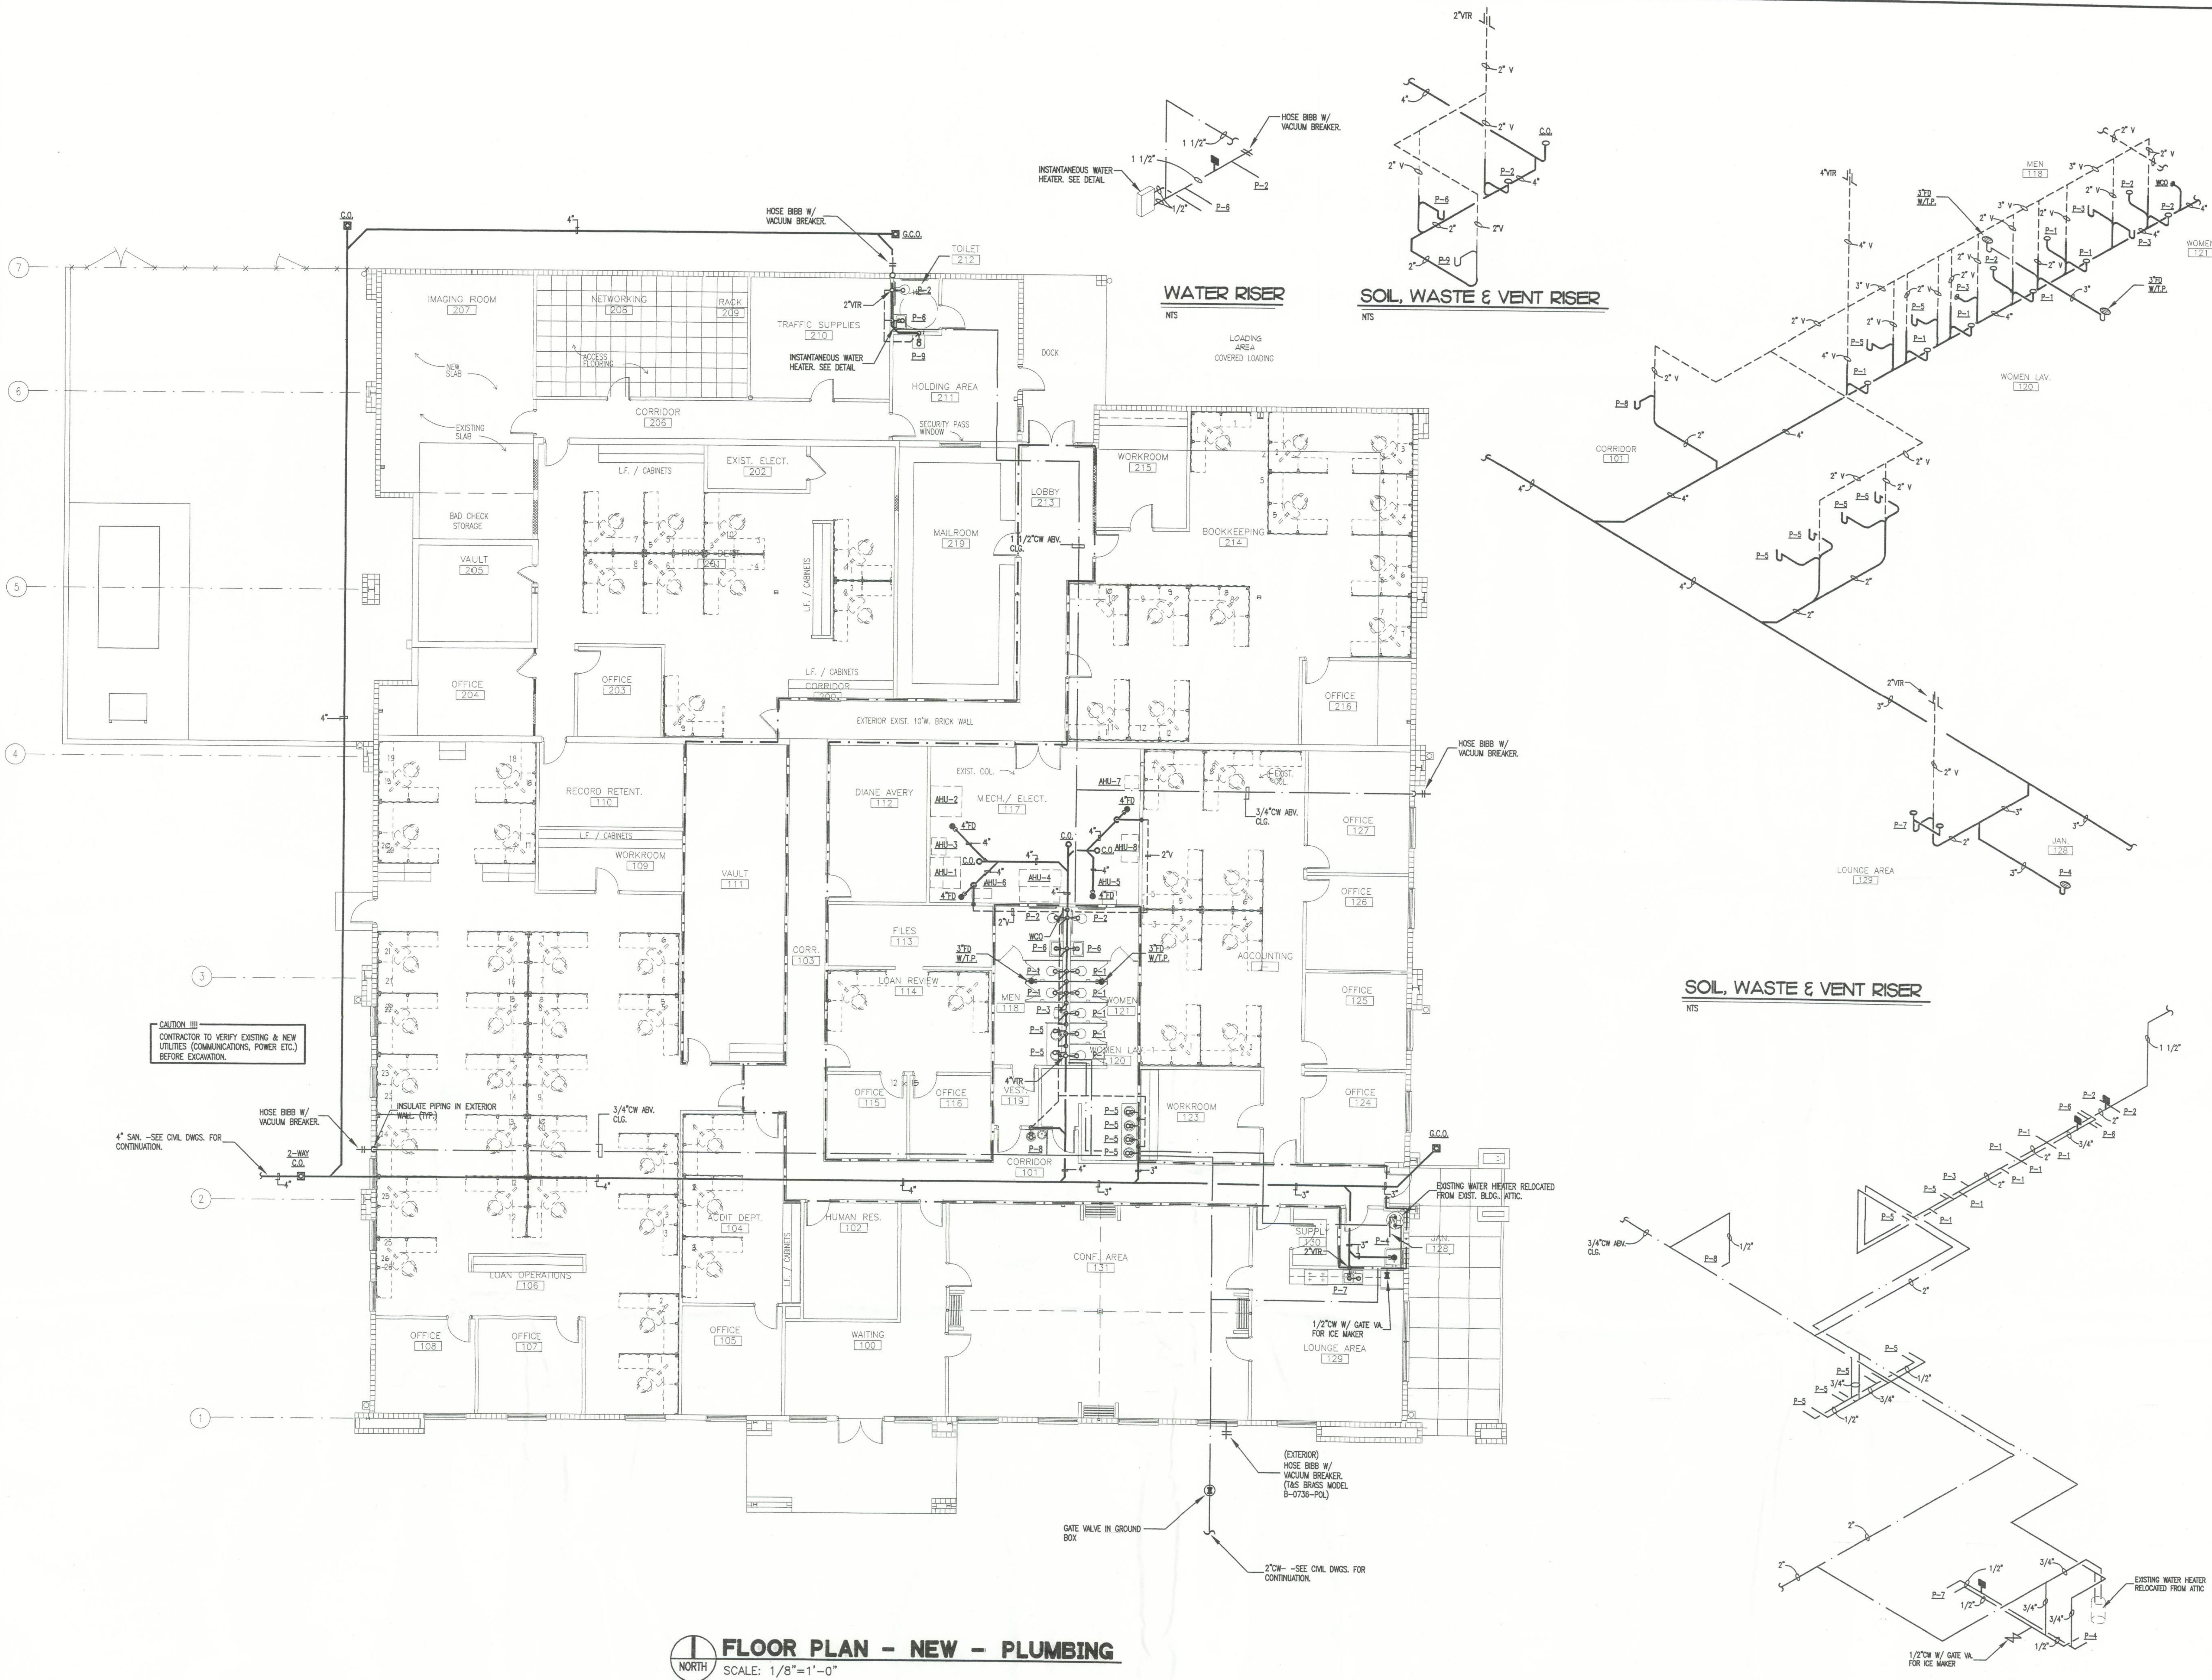


WATER RISER

SOIL, WASTE & VENT RISER

SOIL, WASTE & VENT RISER

WATER RISER

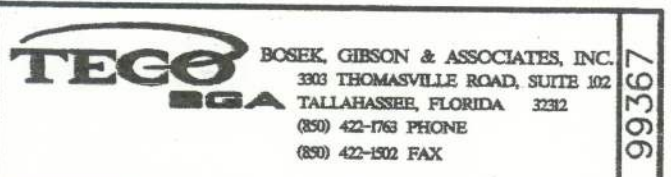

CNB OPERATIONS CENTER

PROPOSED ADDITION & RENOVATIONS

U.S. HIGHWAY 90 EAST
LAKE CITY, FLORIDA



Clemons, Rutherford & Associates Inc.

Architects
Planners
Interior Designers
Construction Managers

2027 Thomasville Road
Tallahassee, Florida 32312

(904) 385-6153
Fax (904) 386-8420

The drawings, specifications and other documents prepared by Clemons, Rutherford & Associates, Inc. (CRA) for the Project are intended for the use of the contractor and are not to be used for any other purpose. The contractor shall be responsible for obtaining all necessary permits and for complying with all applicable laws, codes and regulations. The contractor shall also be responsible for obtaining all necessary approvals from the appropriate authorities. The contractor shall not be held responsible for any errors or omissions in the drawings, specifications or other documents. The contractor shall also be responsible for obtaining all necessary approvals from the appropriate authorities. The contractor shall not be held responsible for any errors or omissions in the drawings, specifications or other documents.

PHASE			
PHASE	DATE	DRAWN	CHECK
90% REVIEW	10/25/99	L. EVANS	S. HELENKAWES
CON. DOCS.	12/15/99	-	-
-	-	-	-
-	-	-	-
-	-	-	-
-	-	-	-

REVISIONS	
#	COMMENTS

CRA PROJ# 96103
 PHASE 100% CONSTRUCTION
 DOCUMENTS

SHEET TITLE
 NEW FLOOR PLAN
 PLUMBING