


Client Name		Client Email		Client Phone		Signature		Client Name		Client Email		Client Phone		Signature					
<p>Copyright Statement</p> <p>This plan always remains the copyright of designer & shall not be used other than for the project work intended without written authority. No part may be produced by any other exclusive right be exercised without permission legal enforcement will be taken on copyright infringement.</p> <p>Disclaimer</p> <p>This is not an official document, and may not comply with current laws or industry standards. You should make your own enquiries and seek independent advice from relevant industry professionals before acting or relying on the contents of this document.</p> <p>ALL DIMENSIONS ARE IN FEET. DO NOT SCALE FROM PLANS.</p>								Generated by Jerry Robinson		Phone +13862444422		Sheet Name		Sheet no.		Lic no.		Job no.	
								jerry@summerwavesswimmingpools.com				Site Plan		1					
								Property Details				Design				Scale			
374 SW Paddock Ct, Lake City, FL 32024, USA				Spiaggia 800				1" = 40'@A3											
APN: 314S1708920105				1 st version date:				Current version date:				Version #							
				07/08/2023				07/11/2023				3							

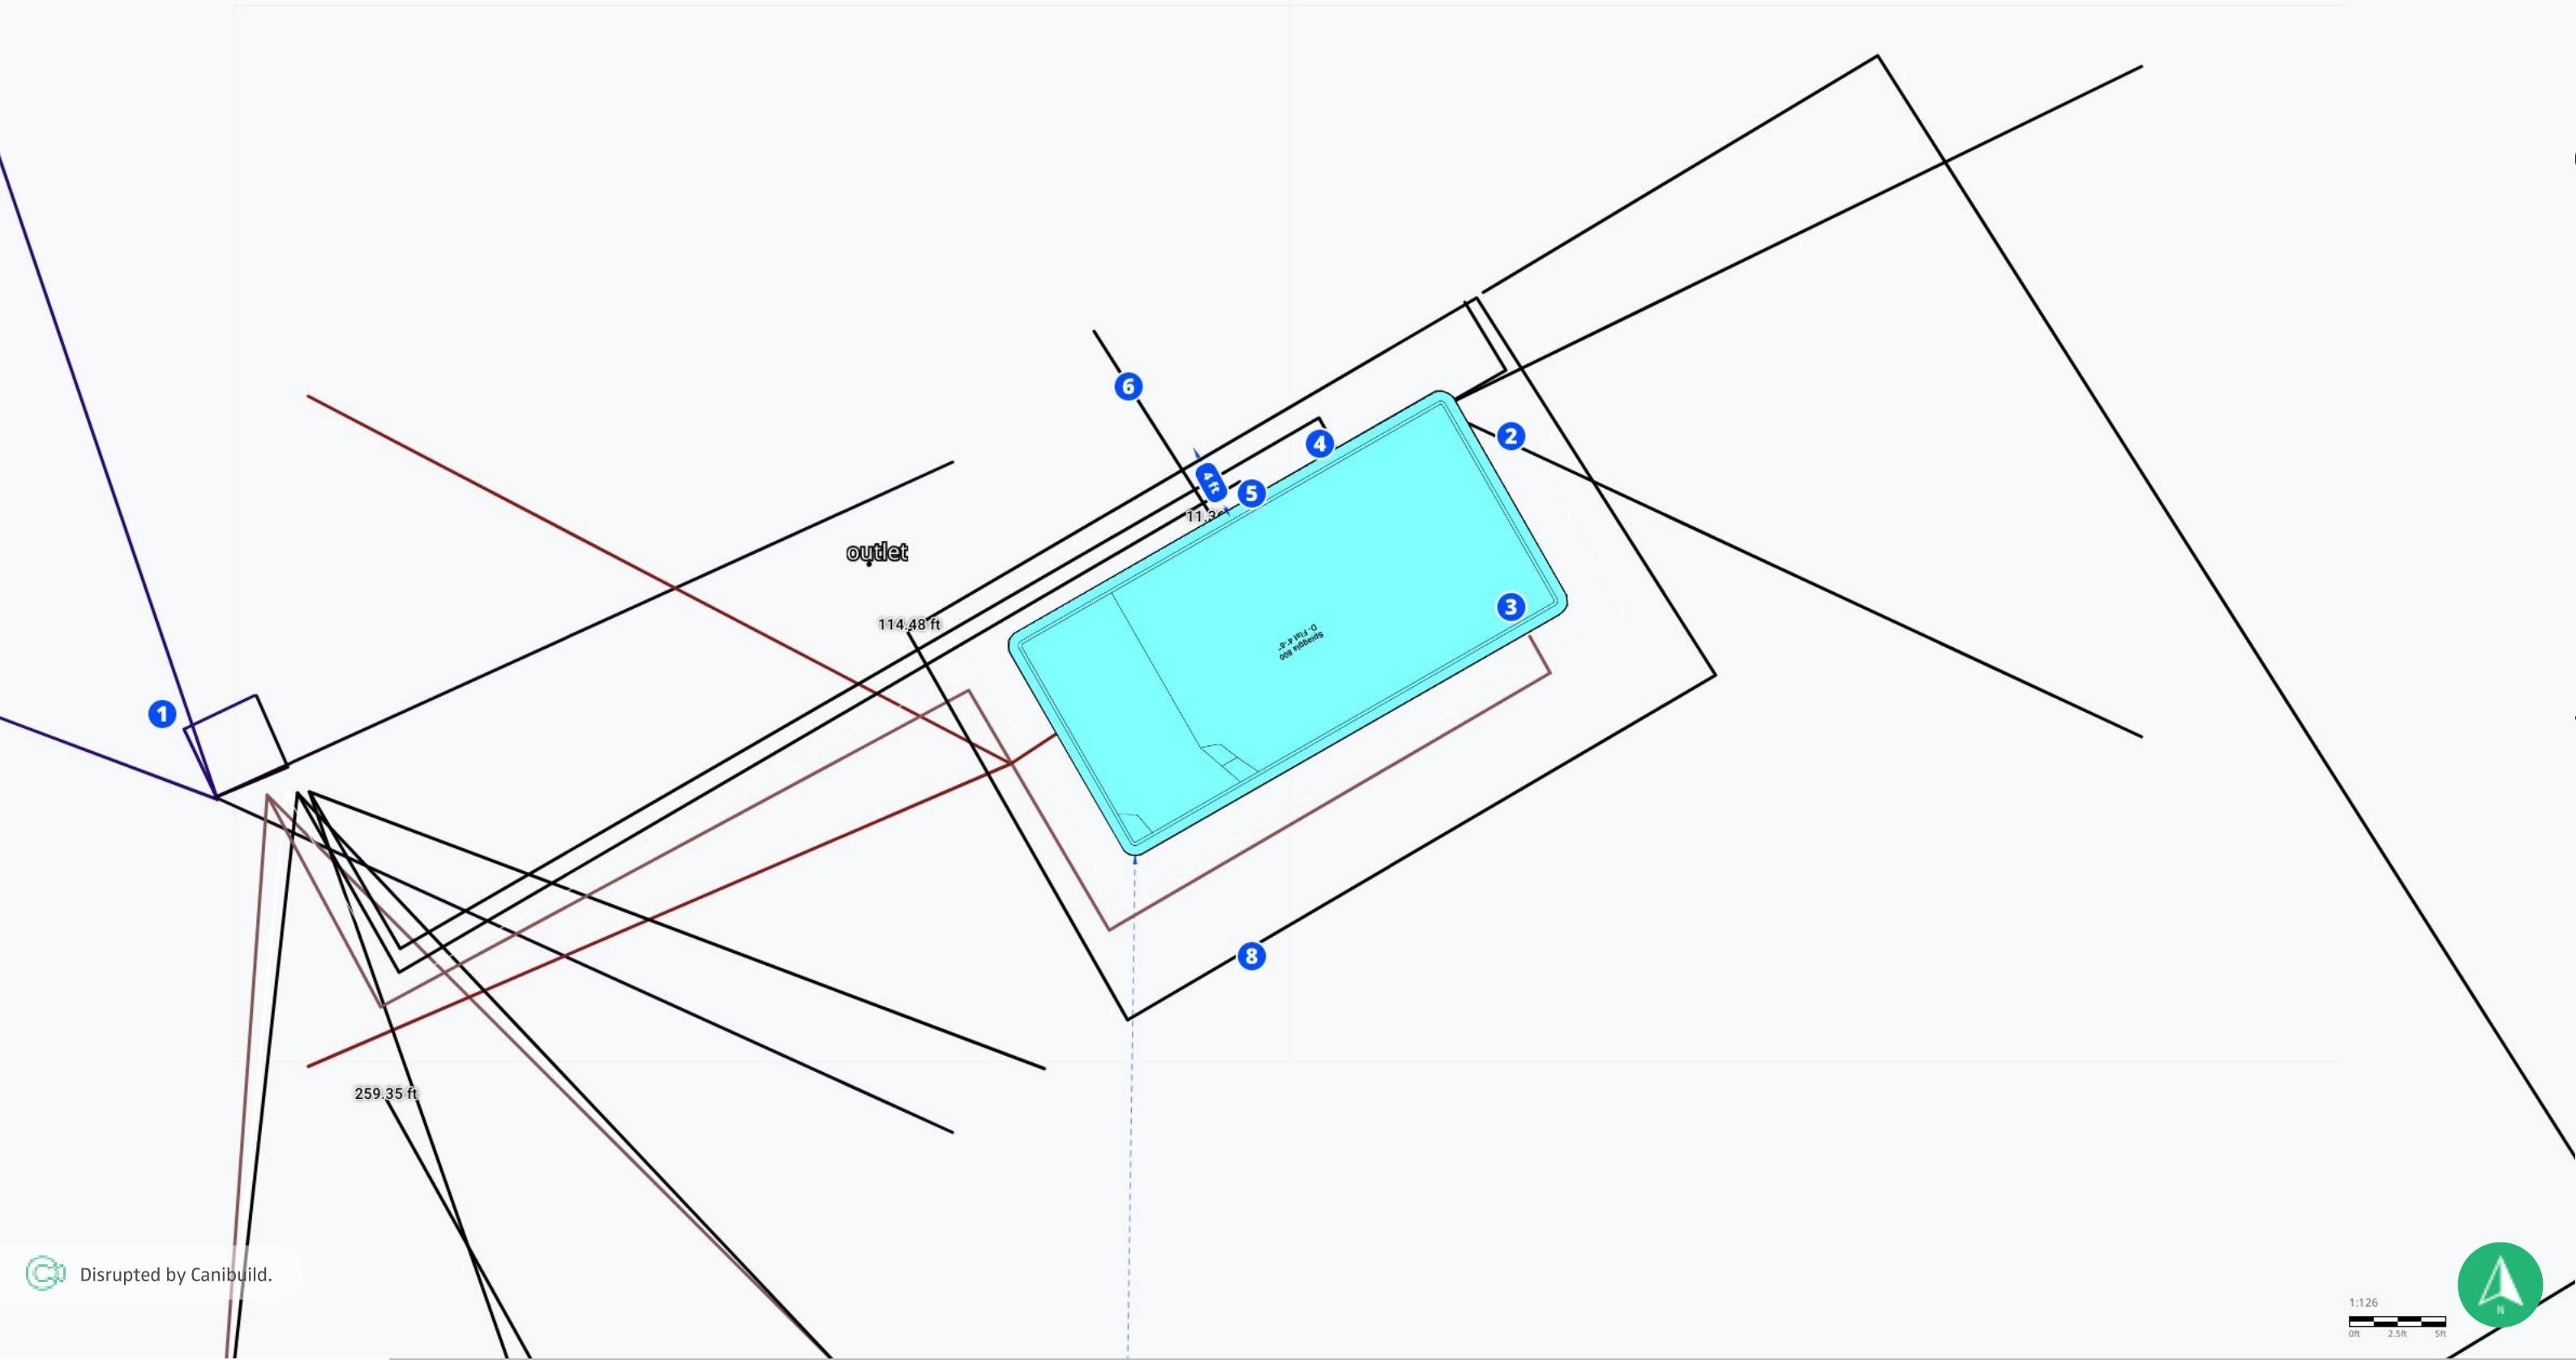

Disrupted by Canibuild.

1:126
0ft 2.5ft 5ft




Client Name		Client Email	Client Phone	Signature	Client Name		Client Email	Client Phone	Signature		
<p>Copyright Statement</p> <p>This plan always remains the copyright of designer & shall not be used other than for the project work intended without written authority. No part may be produced by any other exclusive right be exercised without permission legal enforcement will be taken on copyright infringement.</p> <p>Disclaimer</p> <p>This is not an official document, and may not comply with current laws or industry standards. You should make your own enquiries and seek independent advice from relevant industry professionals before acting or relying on the contents of this document.</p> <p>ALL DIMENSIONS ARE IN FEET. DO NOT SCALE FROM PLANS.</p>					<p>Generated by Jerry Robinson</p> <p>jerry@summerwavesswimmingpools.com</p>		<p>Phone +13862444422</p>	<p>Sheet Name</p> <p>Site Plan</p>	<p>Sheet no.</p> <p>2</p>	<p>Lic no.</p>	<p>Job no.</p>
					<p>Property Details</p> <p>374 SW Paddock Ct, Lake City, FL 32024, USA</p> <p>APN: 31451708920105</p>		<p>Design</p> <p>Spiaggia 800</p>			<p>Scale</p> <p>@A3</p>	
							<p>1st version date:</p> <p>07/08/2023</p>		<p>Current version date:</p> <p>07/11/2023</p>	<p>Version #</p> <p>3</p>	

thwest Paddock Court

Site Calculations	
SITE AREA	162,361.70ft ²
PROPOSED AREA	344.53ft ²

Notes	
1	SH 6/27/23 1:57 AM 4 x 8 Equipment Pad
2	SH 6/27/23 1:59 AM 8 ft electrical run

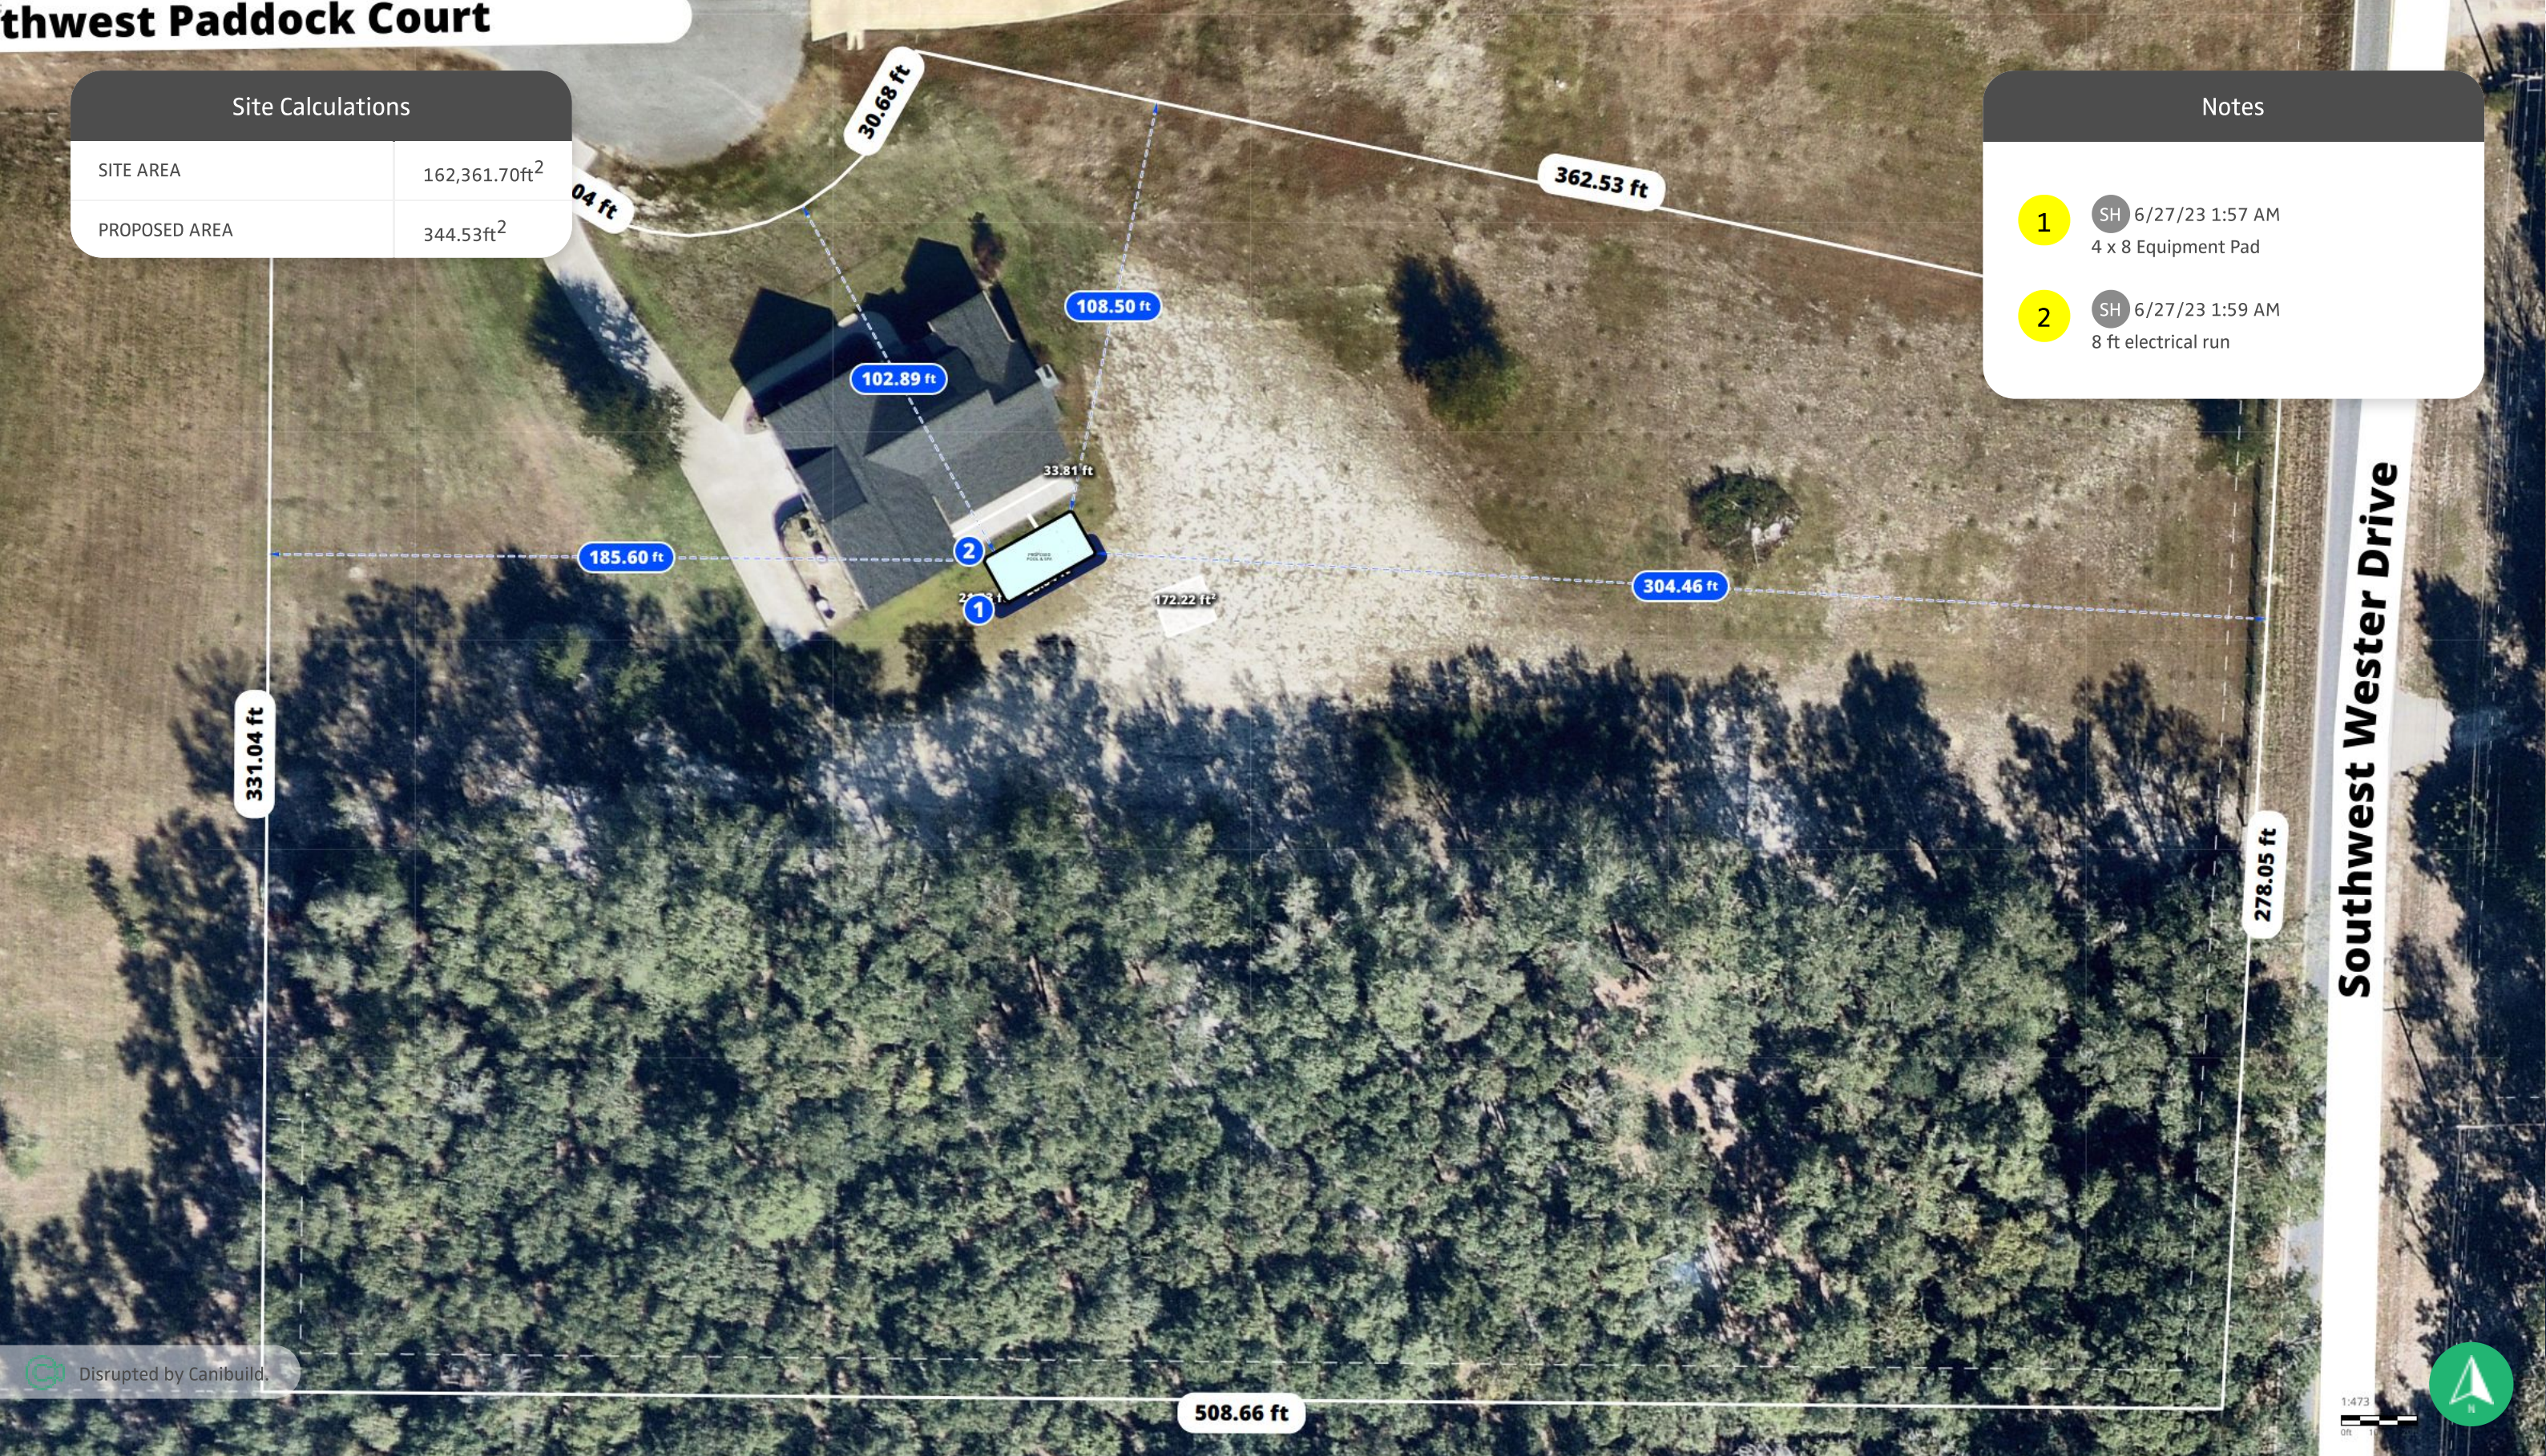

Disrupted by Canibuild.



Client Name	Client Email	Client Phone	Signature	Client Name	Client Email	Client Phone	Signature		
<p>Copyright Statement</p> <p>This plan always remains the copyright of designer & shall not be used other than for the project work intended without written authority. No part may be produced by any other exclusive right be exercised without permission legal enforcement will be taken on copyright infringement.</p> <p>Disclaimer</p> <p>This is not an official document, and may not comply with current laws or industry standards. You should make your own enquiries and seek independent advice from relevant industry professionals before acting or relying on the contents of this document.</p> <p>ALL DIMENSIONS ARE IN FEET. DO NOT SCALE FROM PLANS.</p>				Generated by Sadie Rae Hunsinger srhunsinger@canibuild.com		Sheet Name Site Plan	Sheet no. 1	Lic no.	Job no.
				Property Details 374 SW Paddock Ct, Lake City, FL 32024, USA APN: 314S1708920105		Design Spiaggia 800			Scale 1" = 40'@A3
						1 st version date: 06/27/2023		Current version date: 06/26/2023	Version # 1



Disrupted by Canibuild.



Client Name		Client Email	Client Phone	Signature	Client Name	Client Email	Client Phone	Signature
Copyright Statement This plan always remains the copyright of designer & shall not be used other than for the project work intended without written authority. No part may be produced by any other exclusive right be exercised without permission legal enforcement will be taken on copyright infringement.					Generated by Sadie Rae Hunsinger srhunsinger@canibuild.com			
Disclaimer This is not an official document, and may not comply with current laws or industry standards. You should make your own enquiries and seek independent advice from relevant industry professionals before acting or relying on the contents of this document.					Property Details 374 SW Paddock Ct, Lake City, FL 32024, USA APN: 314S1708920105			
ALL DIMENSIONS ARE IN FEET. DO NOT SCALE FROM PLANS.					Design Spiaggia 800		Scale @A3	
					1st version date: 06/27/2023		Current version date: 06/26/2023	
					Job no.		Version # 1	