





**Rafter DET. SHED DORMER**  
SCALE: 3/4" = 1'-0"

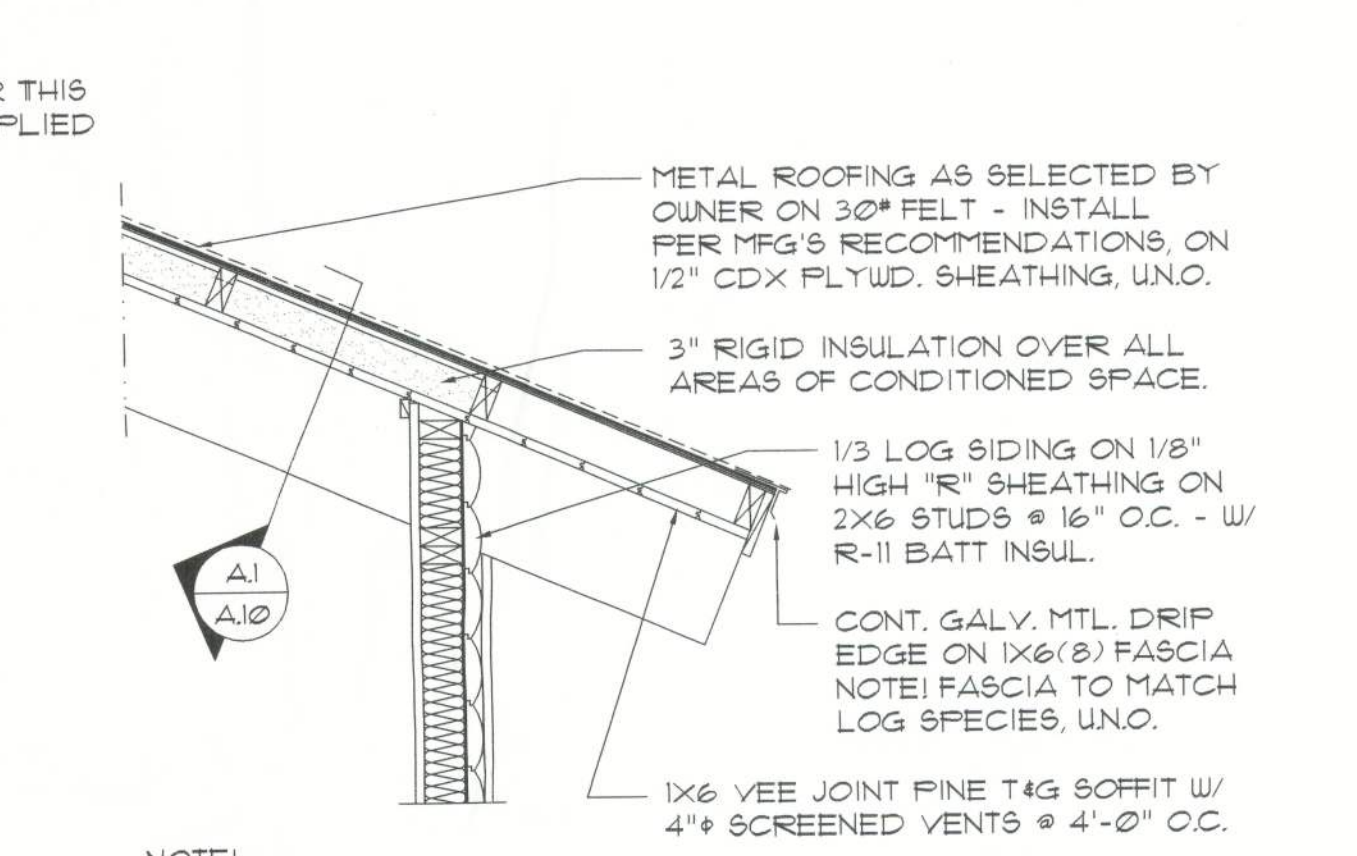

**Rafter DET. SHED DORMER**  
SCALE: 3/4" = 1'-0"

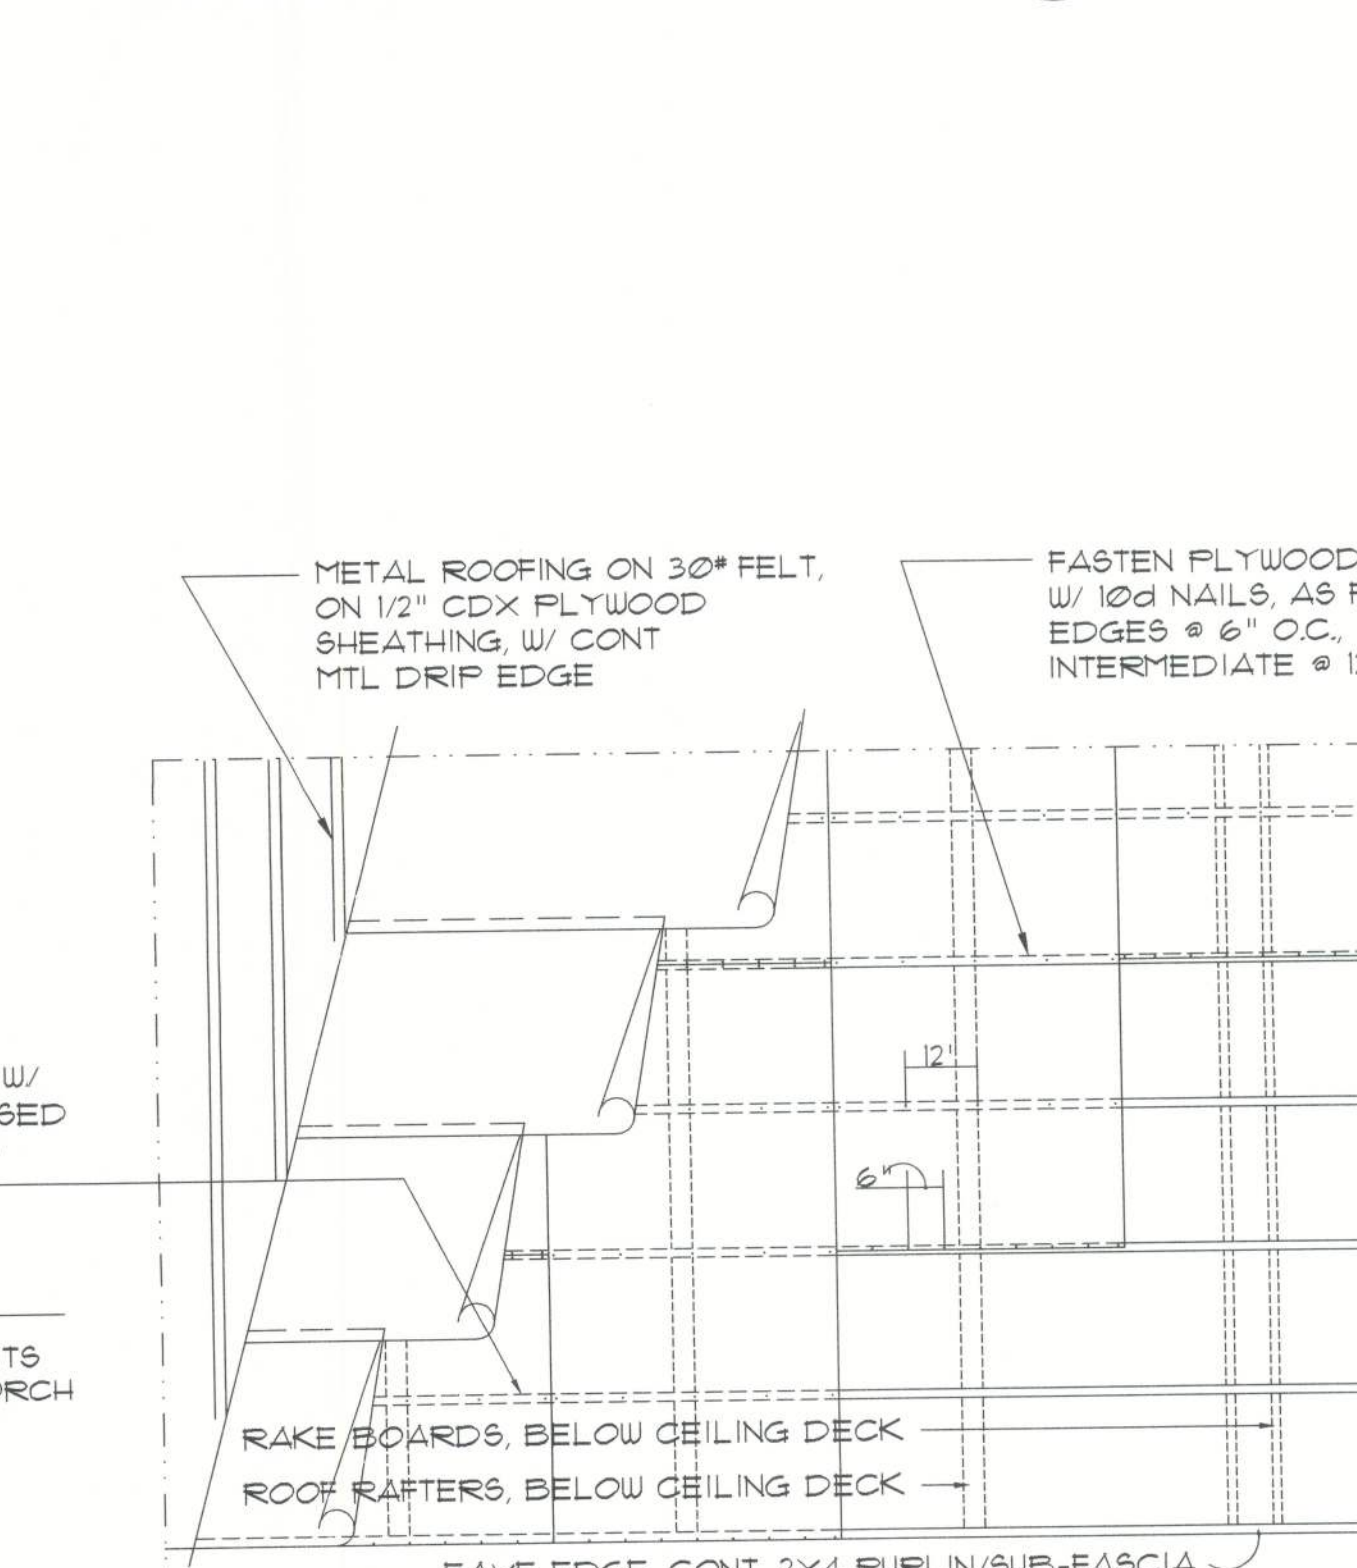

**Roof Deck Nailing DET.**  
SCALE: 3/8" = 1'-0"

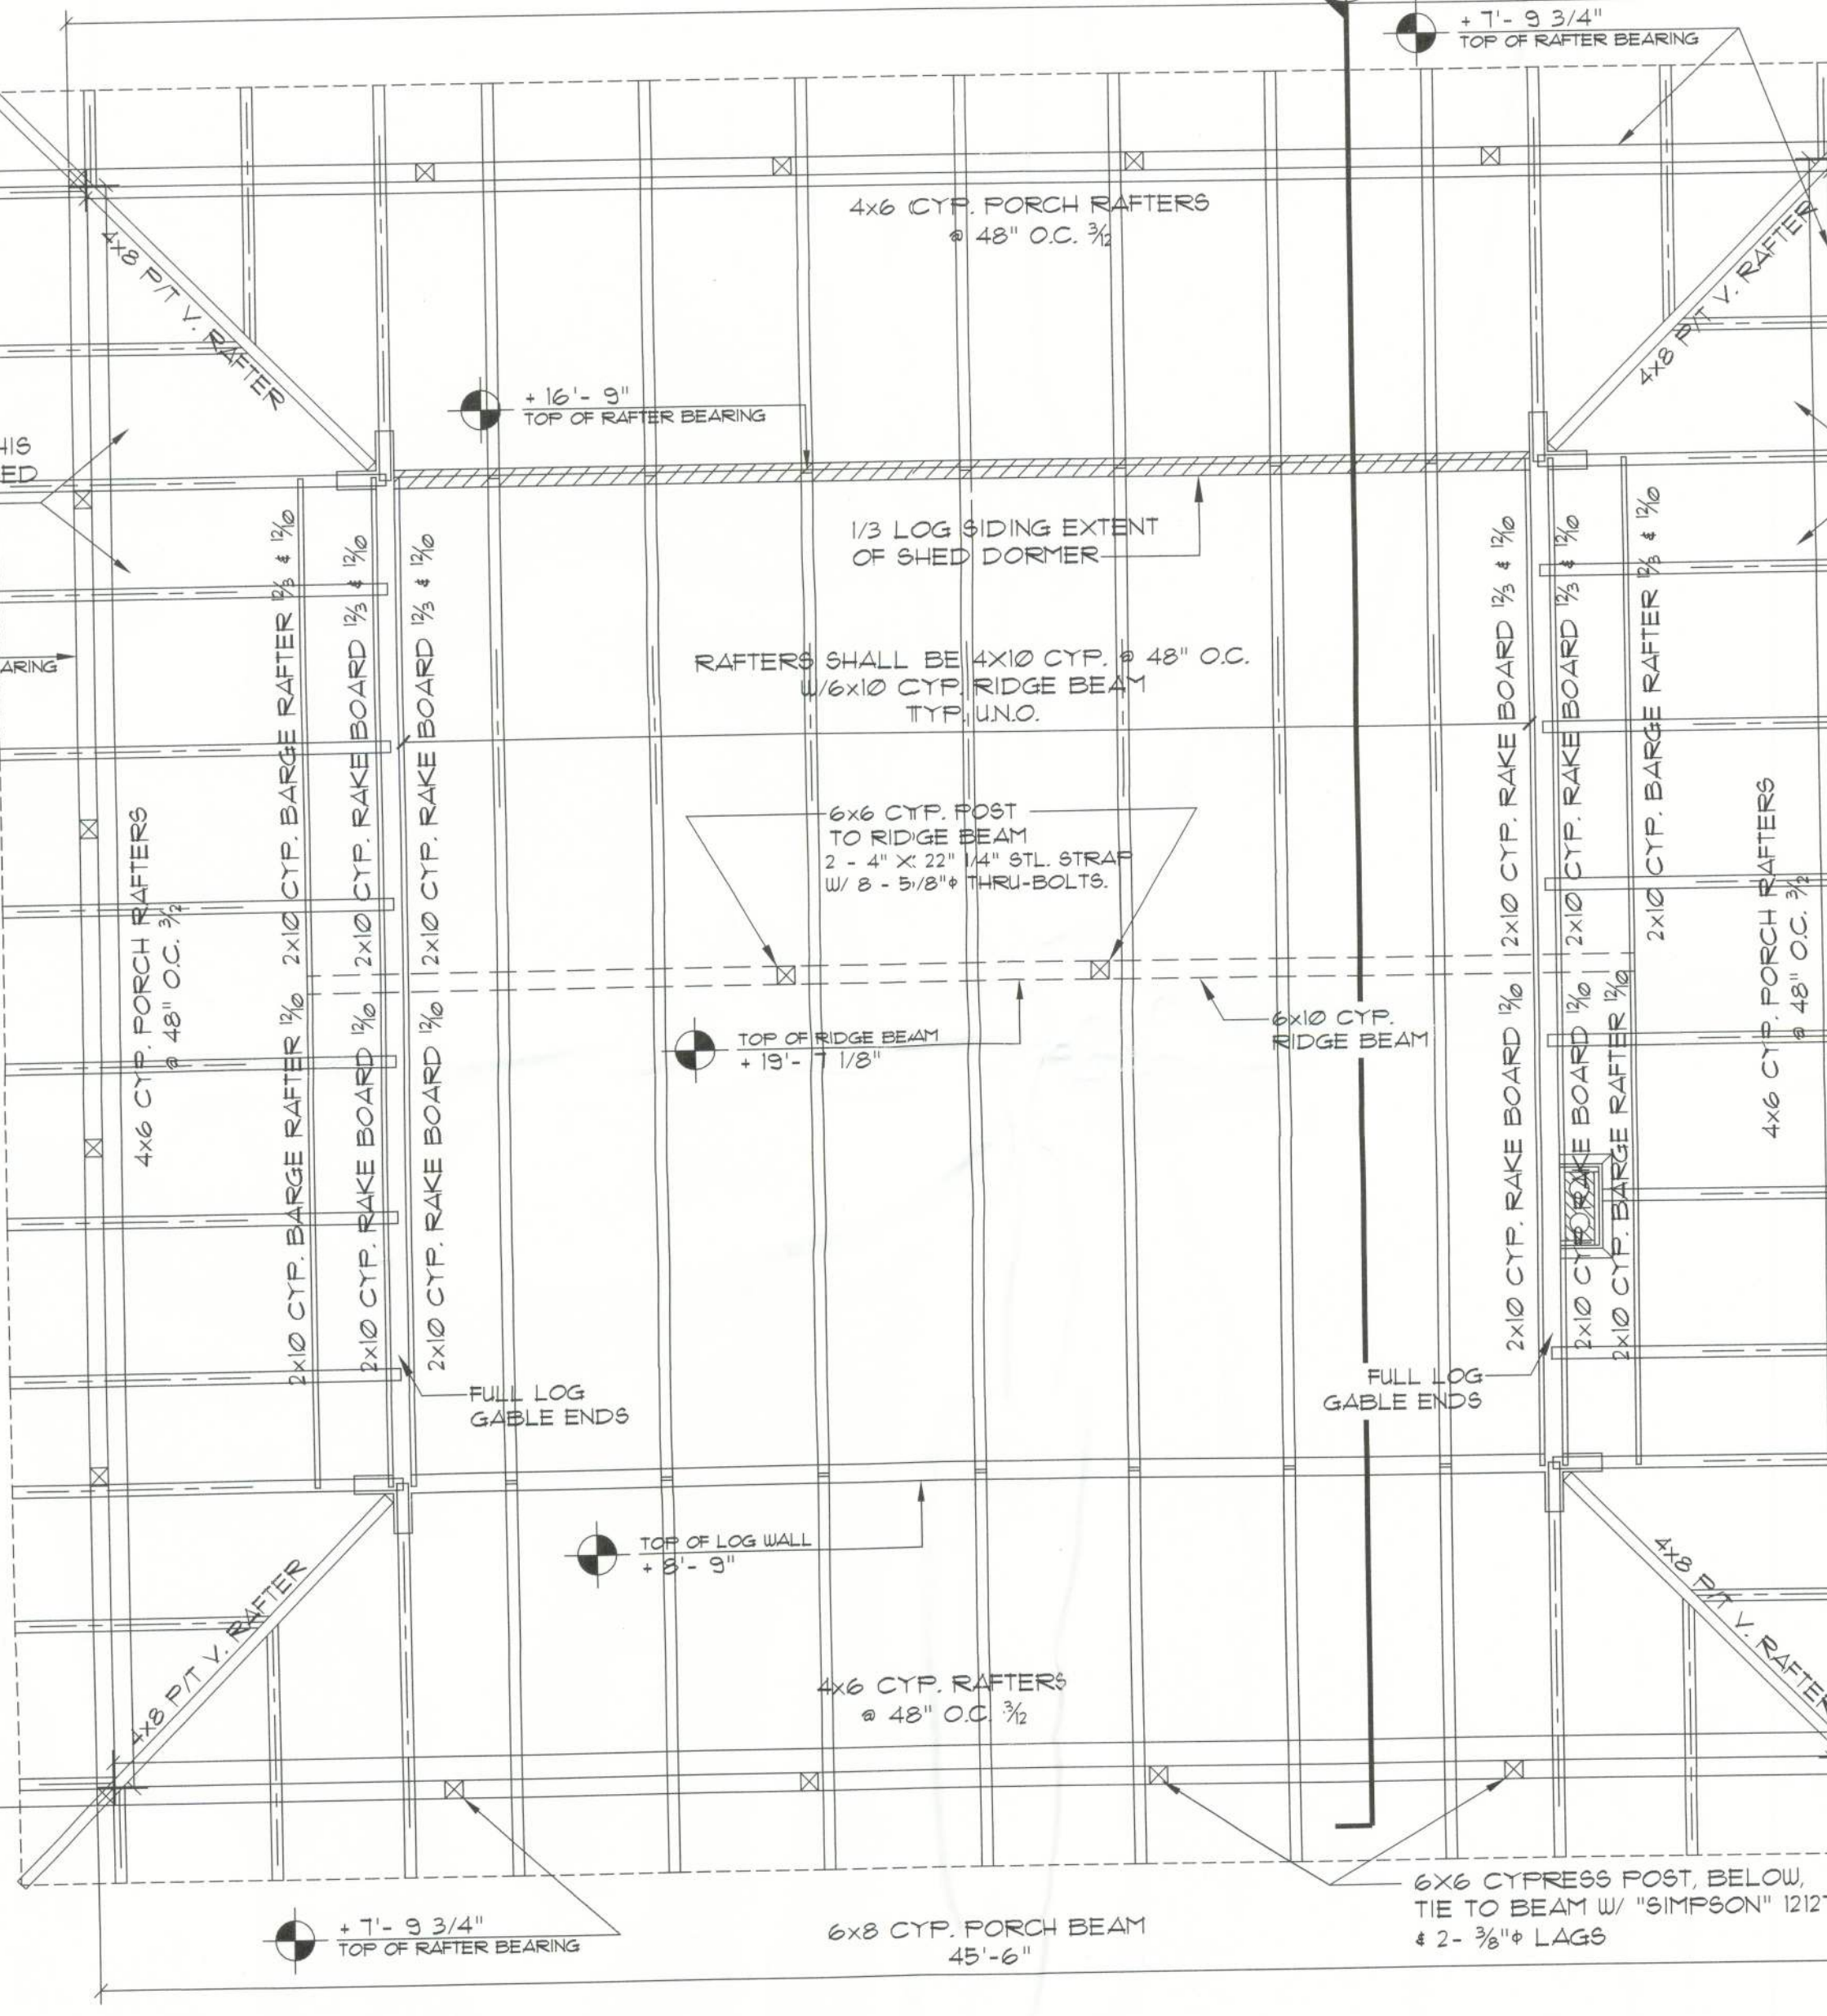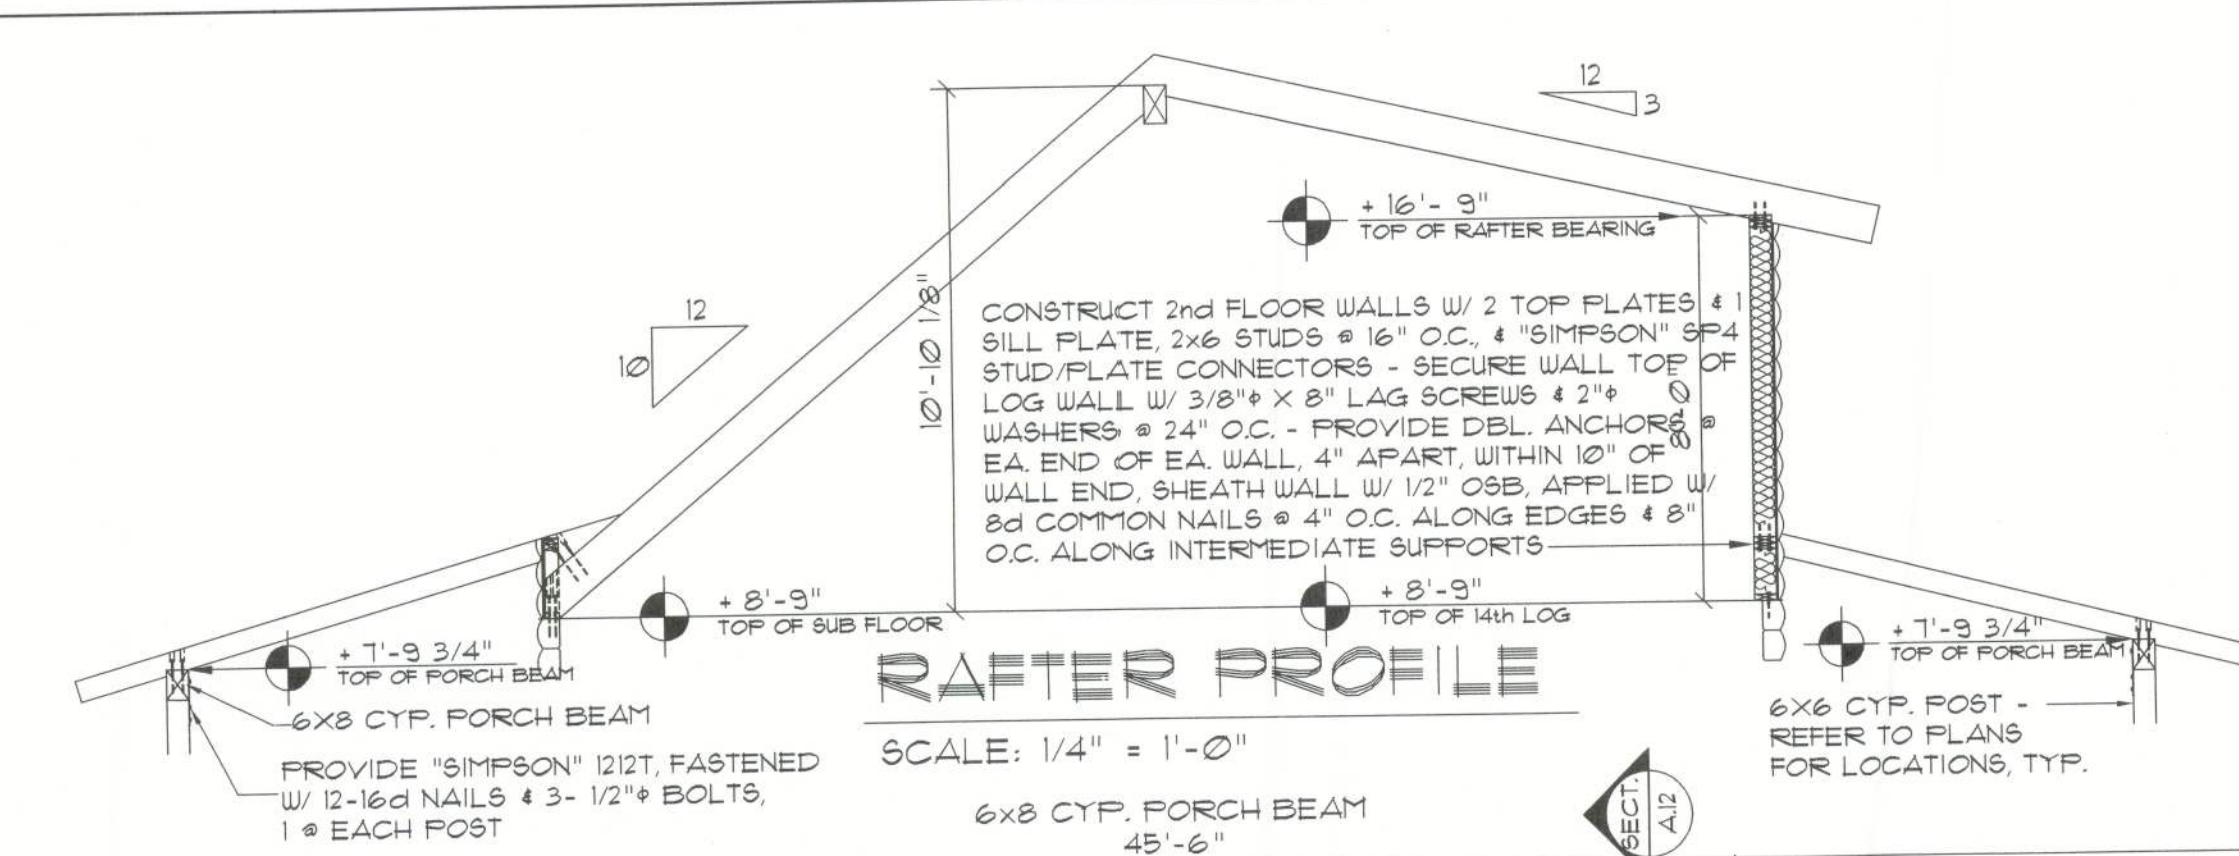


**Roof FRAMING PLAN**  
SCALE: 1/4" = 1'-0"


2x4 FURLINS, @ 24" O.C., SECURE TO RAFTERS W/ 1/4" x 6" LAG SCREWS & 3/4" WASHERS, RECESSED 3/4" INTO TOP OF FURLIN - PROVIDE 2 LAGS @ GABLE END WALL CROSSING, EA. FURLIN

**ROOF VENTILATION NOTES:**

1. INSTALL 4" SCREENED VENTS ALONG SOFFITS @ 48" O.C., & WALL EXTENSIONS UNDER PORCH ROOFS AS PER DETAIL A2/ SHEET A11
2. PRE-NOTCH FURLINS AS PER DETAIL D, THIS SHEET, TO PROVIDE AIRWAY PATH.
3. INSTALL A LOW PROFILE CONT. RIDGE VENT A DESIGN OR STYLE AS SELECTED BY THE OWNER ALONG ALL SECTIONS OF HORIZONTAL ROOF RIDGES - FOLLOW MFG'S INSTALLATION GUIDELINES.

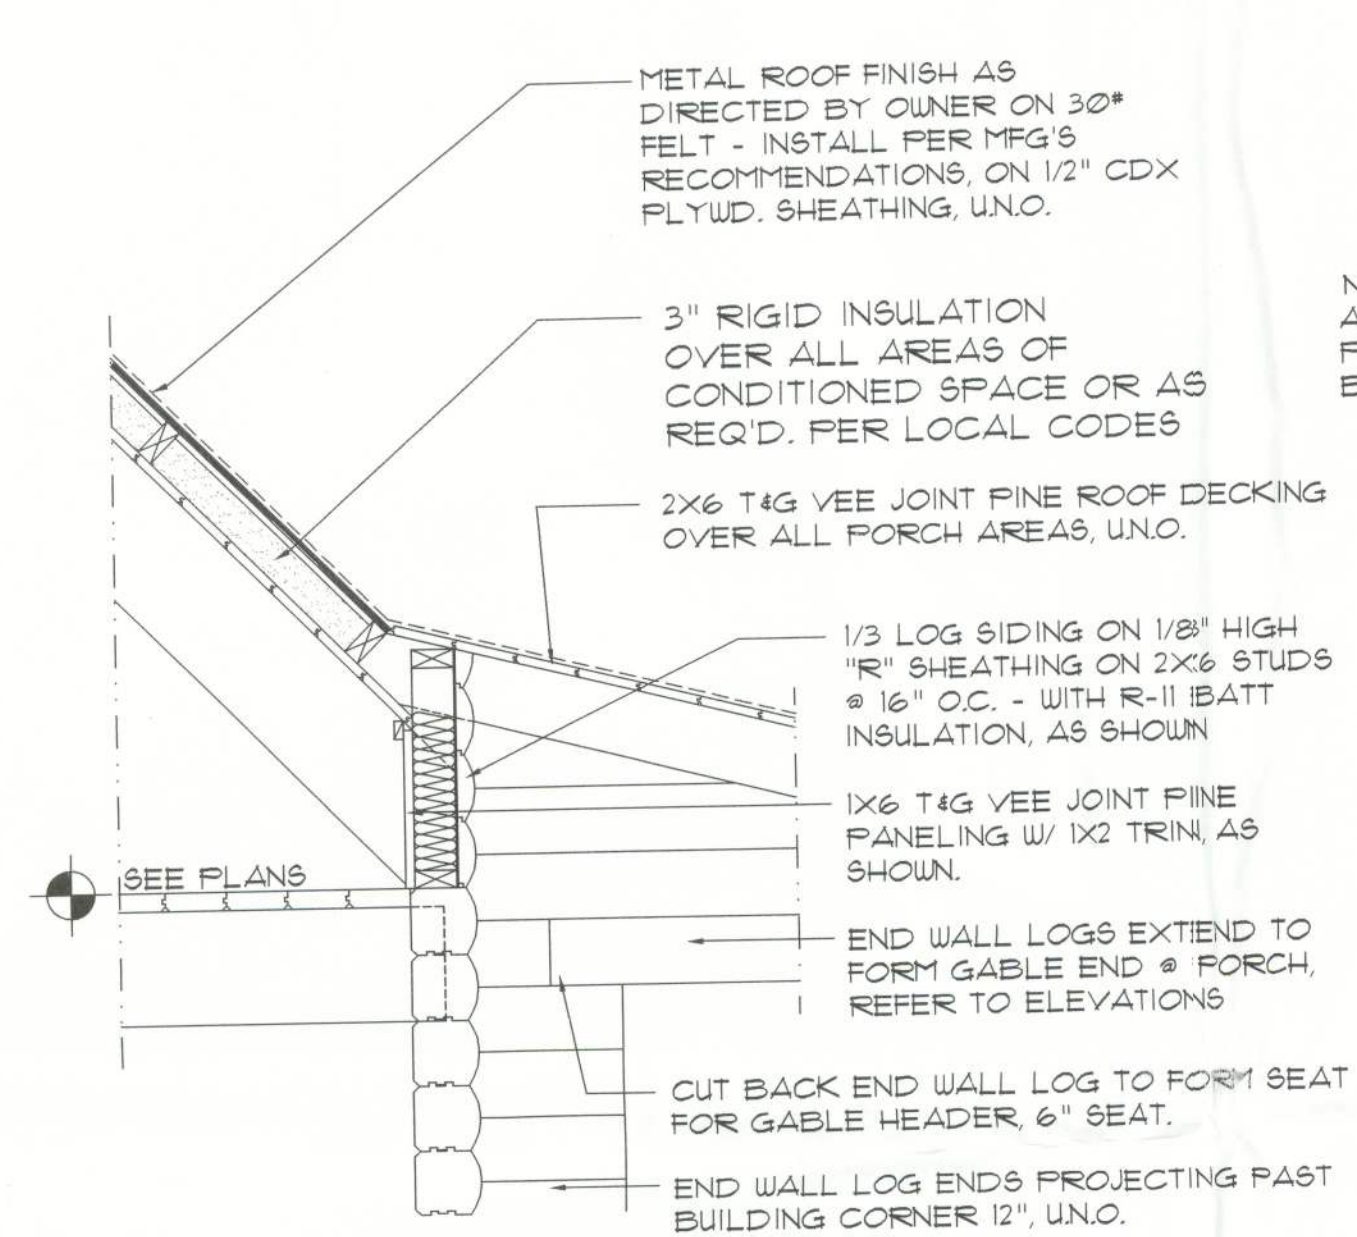

**Rafter DETAIL LOWER END**  
SCALE: 3/4" = 1'-0"

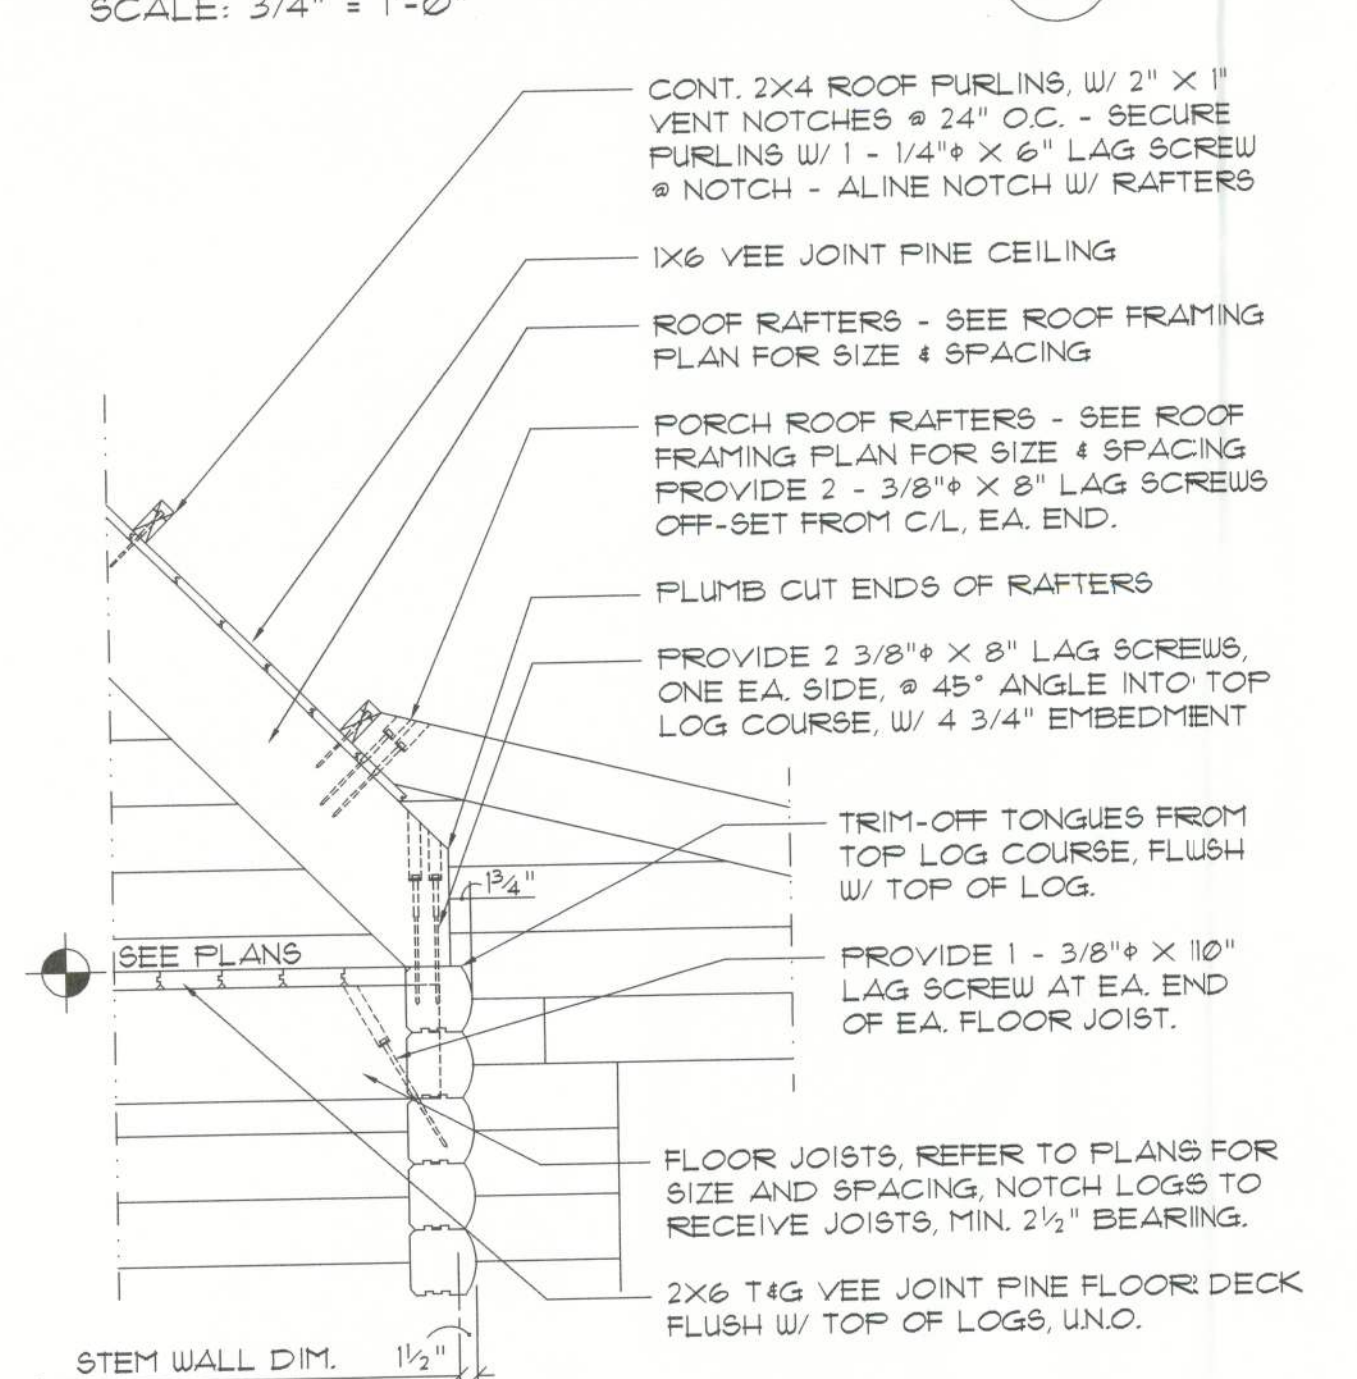

NOTE: UNLESS NOTED OTHERWISE, NOMINAL ELEVATION @ TOP OF LOG WALLS IS AS FOLLOWS FOR 6x8 LOGS: 7 1/2" TALL LOGS @ 14 COURSES = 8'-9"

**Rafter DETAIL LOWER END**  
SCALE: 3/4" = 1'-0"