


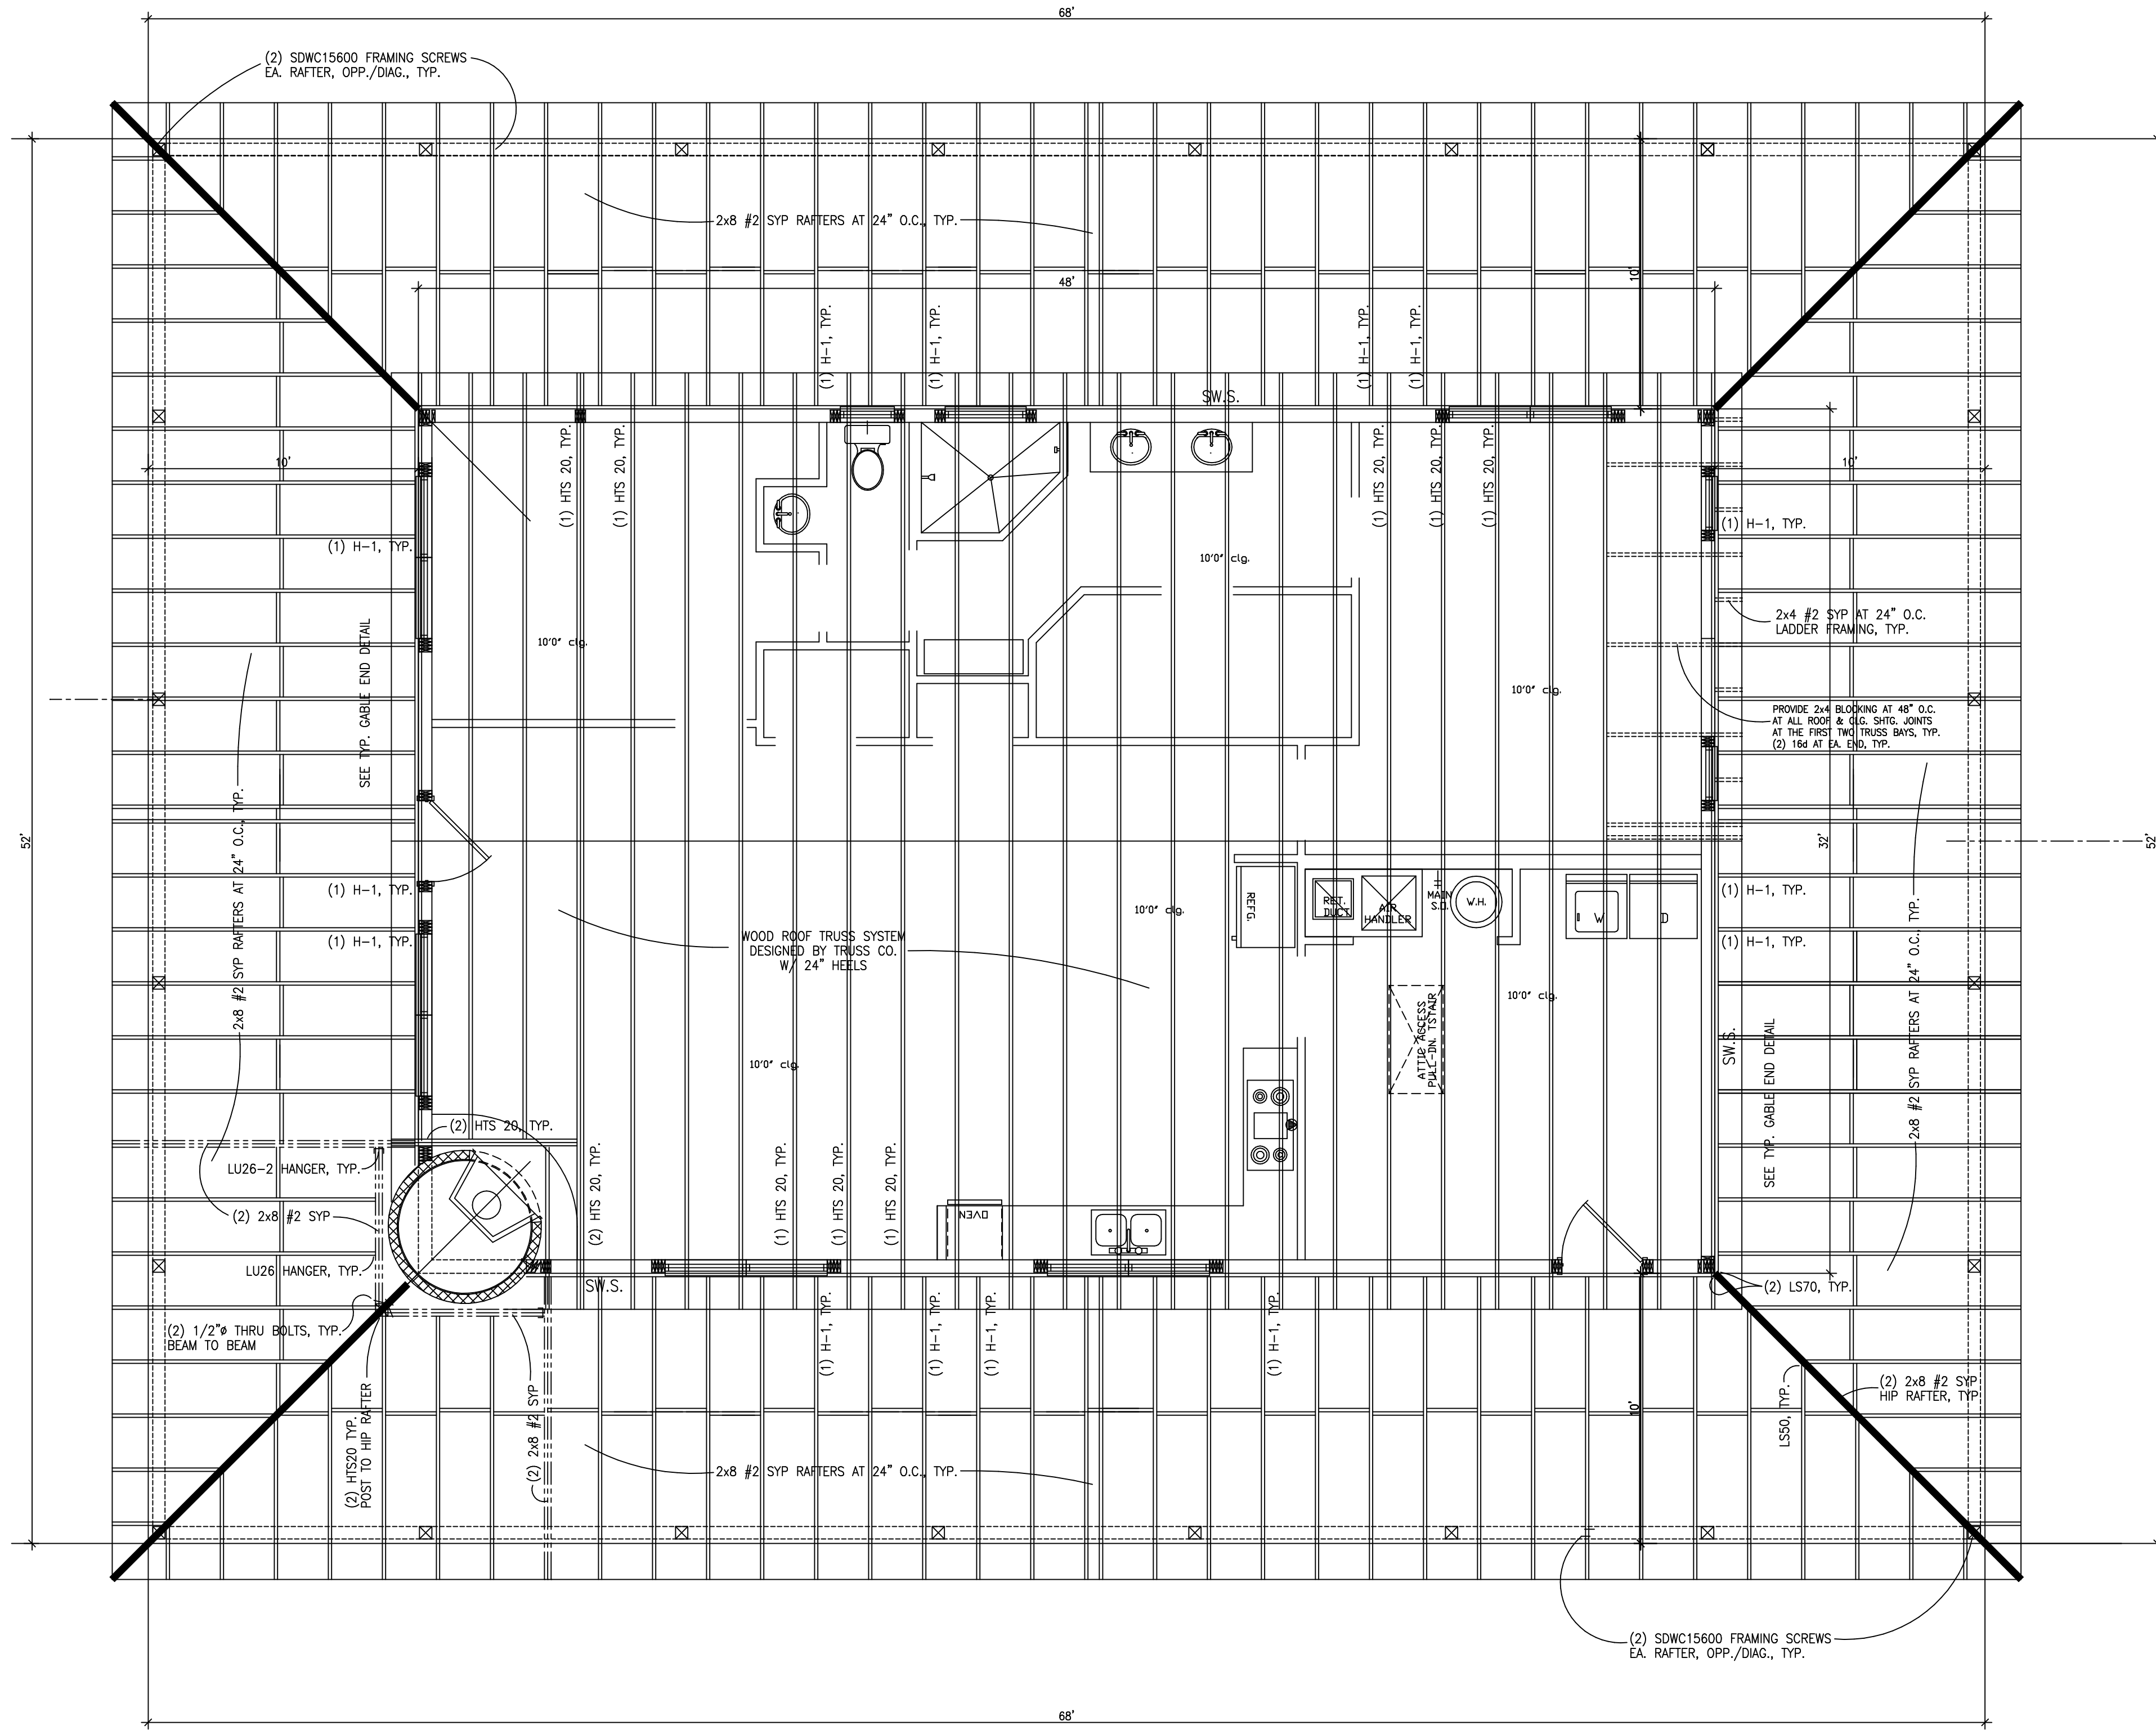

ROOF FRAMING PLAN

SCALE: 1/4"=1'-0"

NOTE:

UNLESS NOTED OTHERWISE PROVIDE (1) HTS 20 AT EACH TRUSS BEARING EA. END, TYP.


NOTE:

THE FLOOR AND ROOF TRUSS LAYOUTS ARE PROVIDED AS A DESIGN GUIDE FOR THE TRUSS MANUF. AND THE SYSTEM SHALL BE ENGINEERED FOR APPLICABLE LOADS.

THE TRUSS MANUFACTURER SHALL SUBMIT A COMPLETE SET OF ENGINEERED SHOP DRAWINGS OF ALL SUPPLIED COMPONENTS TO THE PROJECT DESIGNERS FOR APPROVAL PURPOSES.


THE TRUSS SHOP DRAWINGS SHALL ALSO INCLUDE ALL BRIDGING AND/OR BRACING DETAILS AS REQUIRED FOR PROPER INSTALLATION OF THE SYSTEM.

*THE TRUSS MANUF. SHALL DESIGN AND PROVIDE ALL TRUSS TO TRUSS CONNECTIONS, TYP.

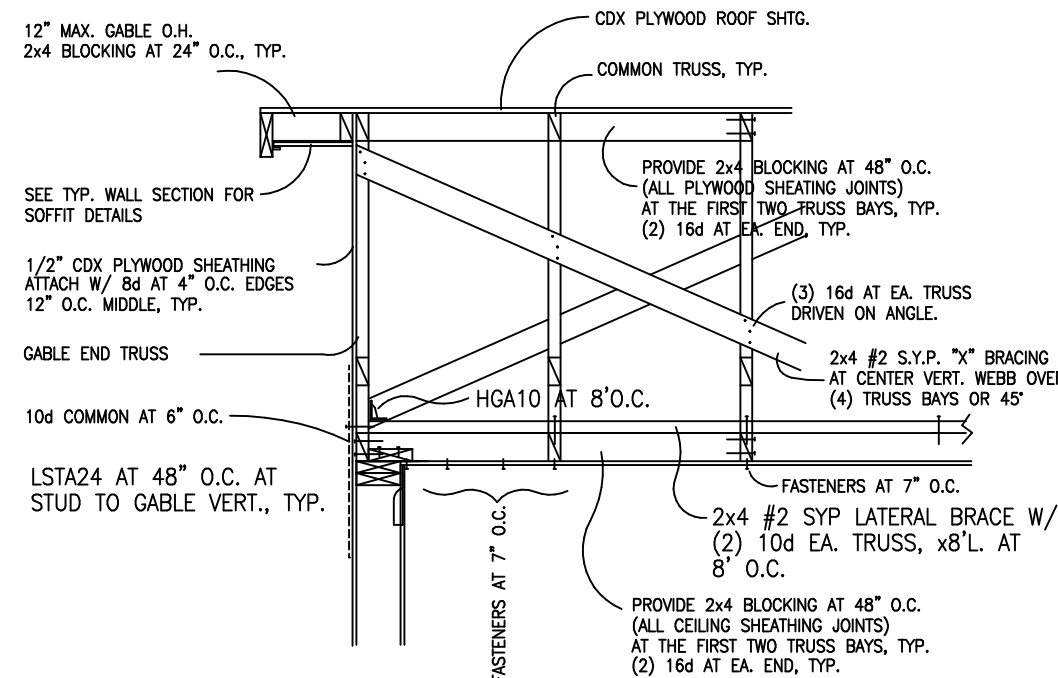

TYP. GABLE END DETAIL

SCALE: 1/2"=1'-0"

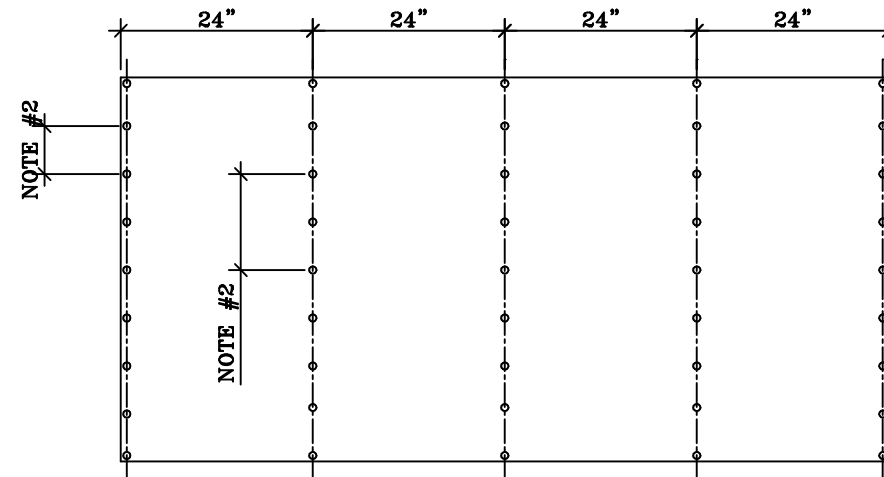


- NOTES:
1. ROOF SHTG. SHALL BE CDX RATED FOR EXTERIOR USE AND A MIN. THICKNESS OF: 1/2" CDX @ 5/8" CDX @
 2. NAILING PATTERN (MIN.): EAVES/RAKES: 4" O.C. TYP., U.N.O. COMMON EDGES: 6" O.C. FIELD: 6" O.C.
 3. NAILS SHALL BE MIN. 8d GALV. RING SHANK FOR 1/2" THK. AND 10d GALV. RING SHANK FOR 5/8" THK. PANELS, U.N.O. ALL SHALL BE RING SHANK

ROOF SHTG. ATTACHMENT DETAIL

SCALE: N.T.S.

NOTE: THIS ITEM HAS BEEN DIGITALLY SIGNED AND SEALED BY CAROL CHADWICK ON THE DATE ADJACENT TO THE SEAL. THE SIGNATURE AND SEAL MUST BE VERIFIED ON THE ELECTRONIC COPIES.


NOTE: THIS STRUCTURE HAS BEEN DESIGNED TO WITHSTAND WINDS UP TO 120 MPH PER THE F.B.C., 7TH ED. (2020) "RESIDENTIAL".

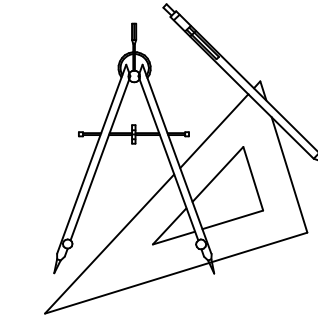

DRAWN BY: L. STEPHENS

CHECKED BY:

SCALE:

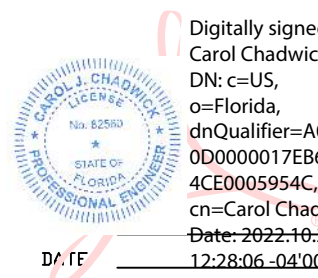


PROJECT:

CUSTOM HOME PLAN FOR

MIKE & DEBBIE GAINEY

3520 SW COUNTRY RD. 138
FT. WHITE, FL.

ATTENTION:
STEPHEN DESIGN & DRAFTING
HEREBY RESERVES ITS
COMMON LAW COPYRIGHT AND OTHER
PROPERTY RIGHTS IN THESE PLANS,
IDEAS AND DESIGNS. FURTHERMORE,
THESE PLANS, IDEAS AND DESIGNS
MAY NOT BE REPRODUCED, COPIED OR
USED FOR ANY PURPOSE
WITHOUT THE CONSENT OF STEPHENS
DESIGN & DRAFTING

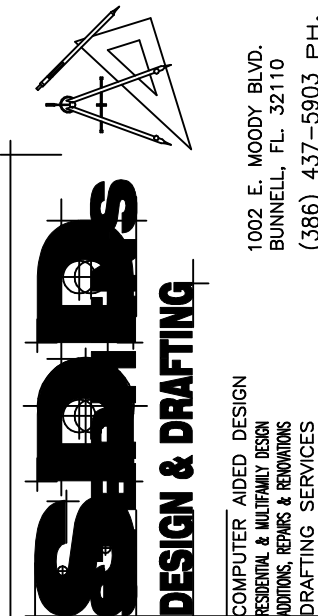

REVISIONS

1.		L.S.
2.		
3.		
4.		
5.		
6.		

DRAWING No.: DEBRAL22A5
DATE: OCT. 2, 2022

SHEET No.:

A.05

SHEET 5 OF 6