




EXISTING OFFICE RE-ROOF & FACE-LIFT FOR:
BARRS PLUMBING
FORT WHITE, FLORIDA



JOINT VENTURED WITH

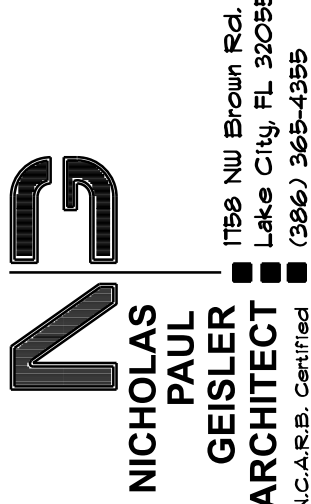

SHEET NUMBER
A.4
OF 1 SHEETS

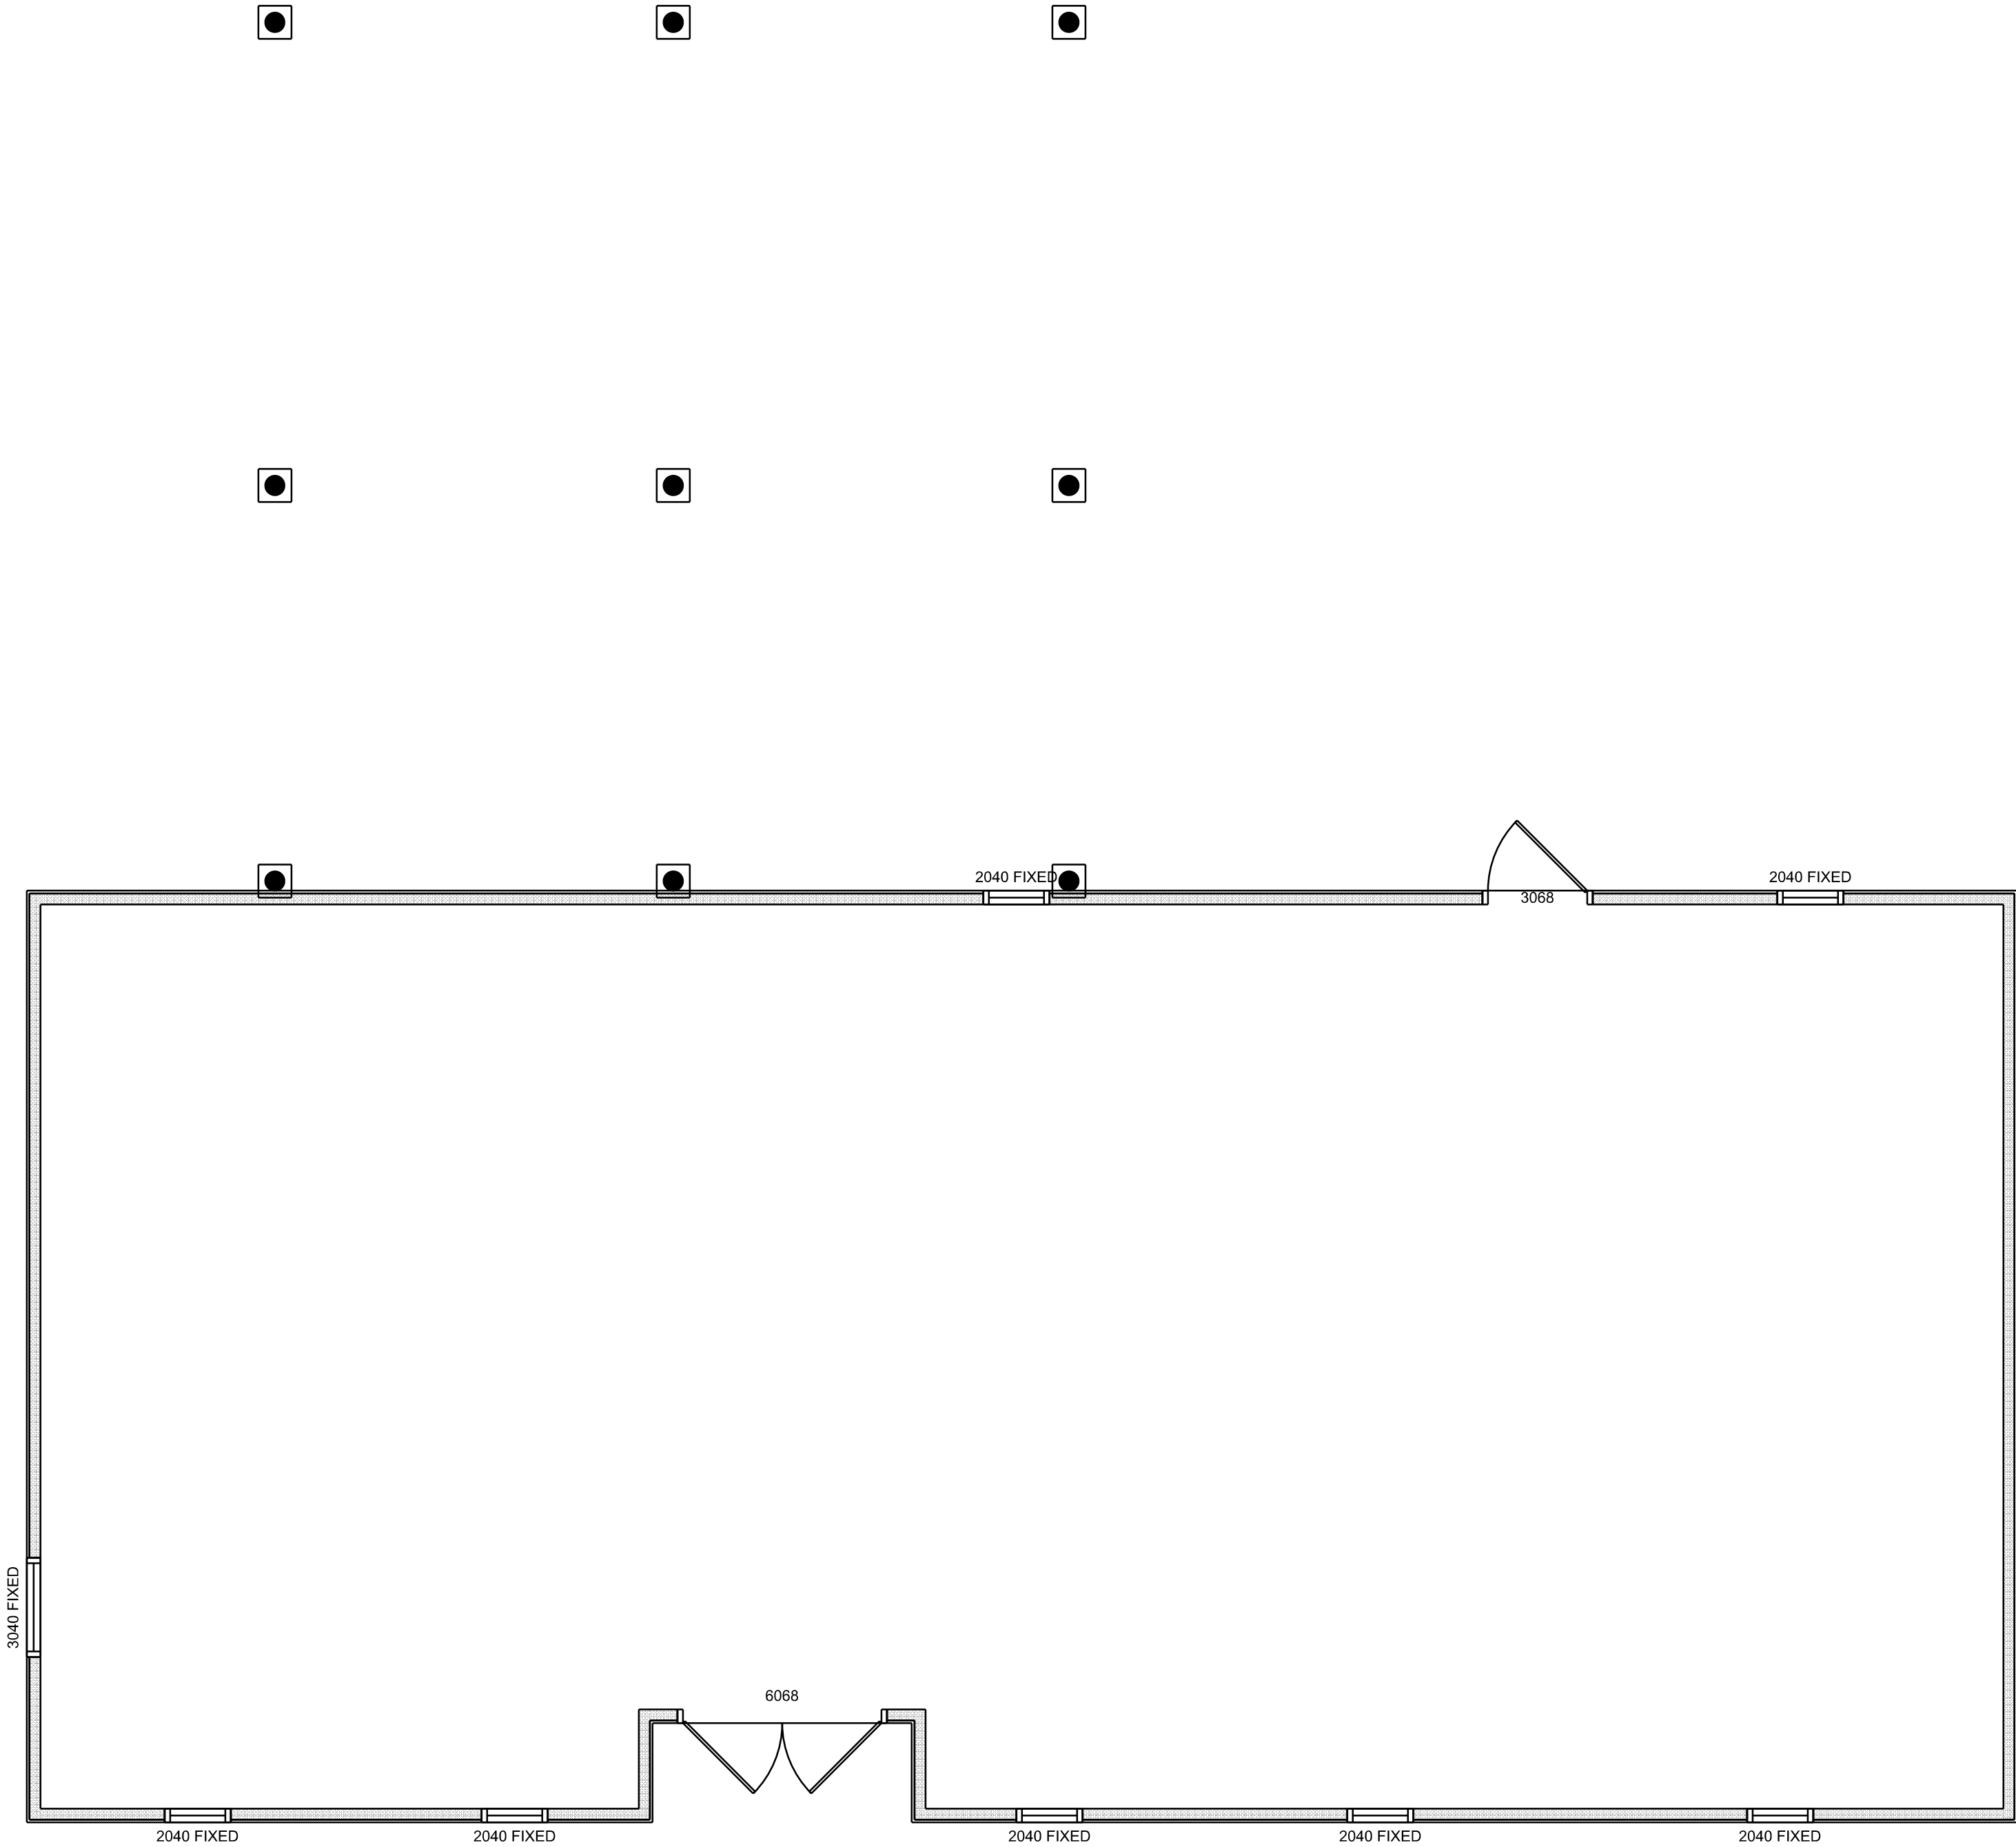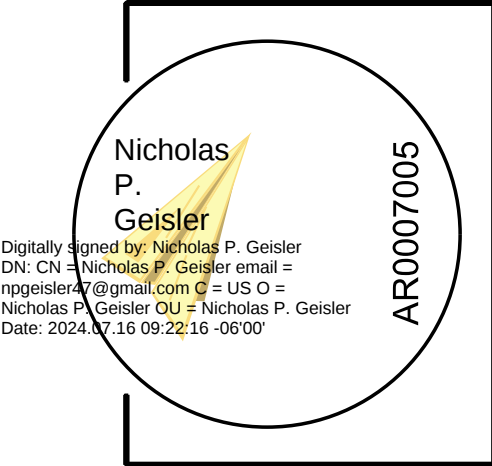

EXISTING FLOOR PLAN
SCALE: 1/4" = 1'-0"