



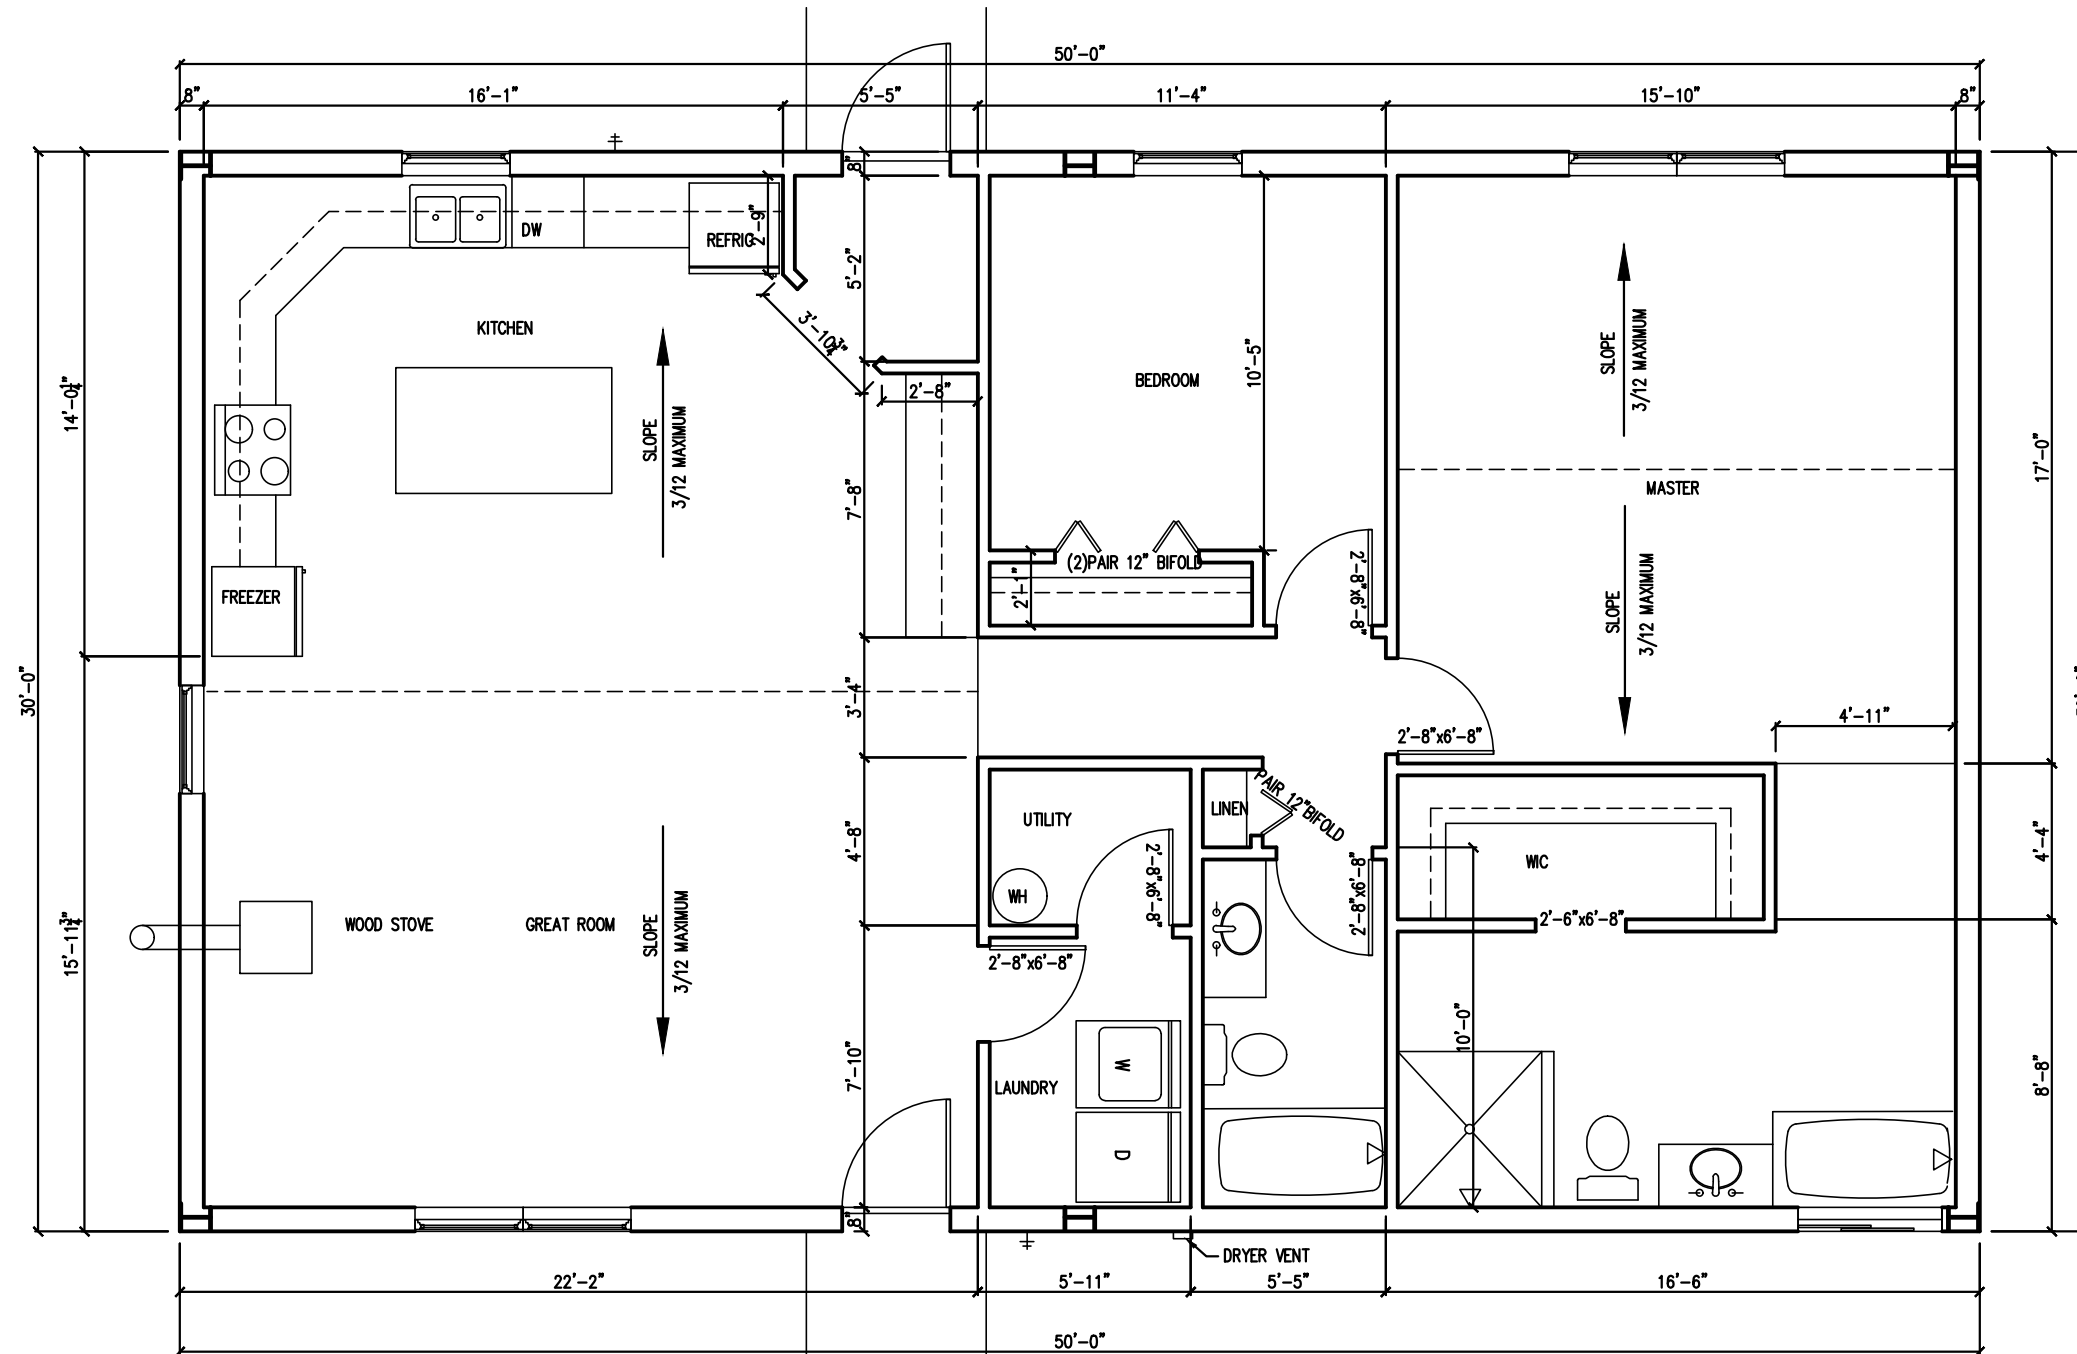

FLOOR PLAN

SCALE 3/6"=1'-0"

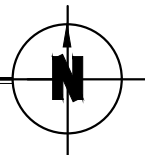

NOTE:
CONTRACTOR SHALL VERIFY ALL EXISTING CONDITIONS,
DIMENSIONS, ETC. AND MAKE ADJUSTMENTS AS
REQUIRED.

JIM FORCE

331 CAIN GLENN FORT WHITE, FLORIDA 32038

DOUG SICKENBERGER

4-5-21

DRAWN BY:
das

7576 FREMONT AVENUE KEYSTONE HEIGHTS, FLORIDA
KEYSTONE HEIGHTS, FLORIDA
352-215-7501

SHEET NO.

5