




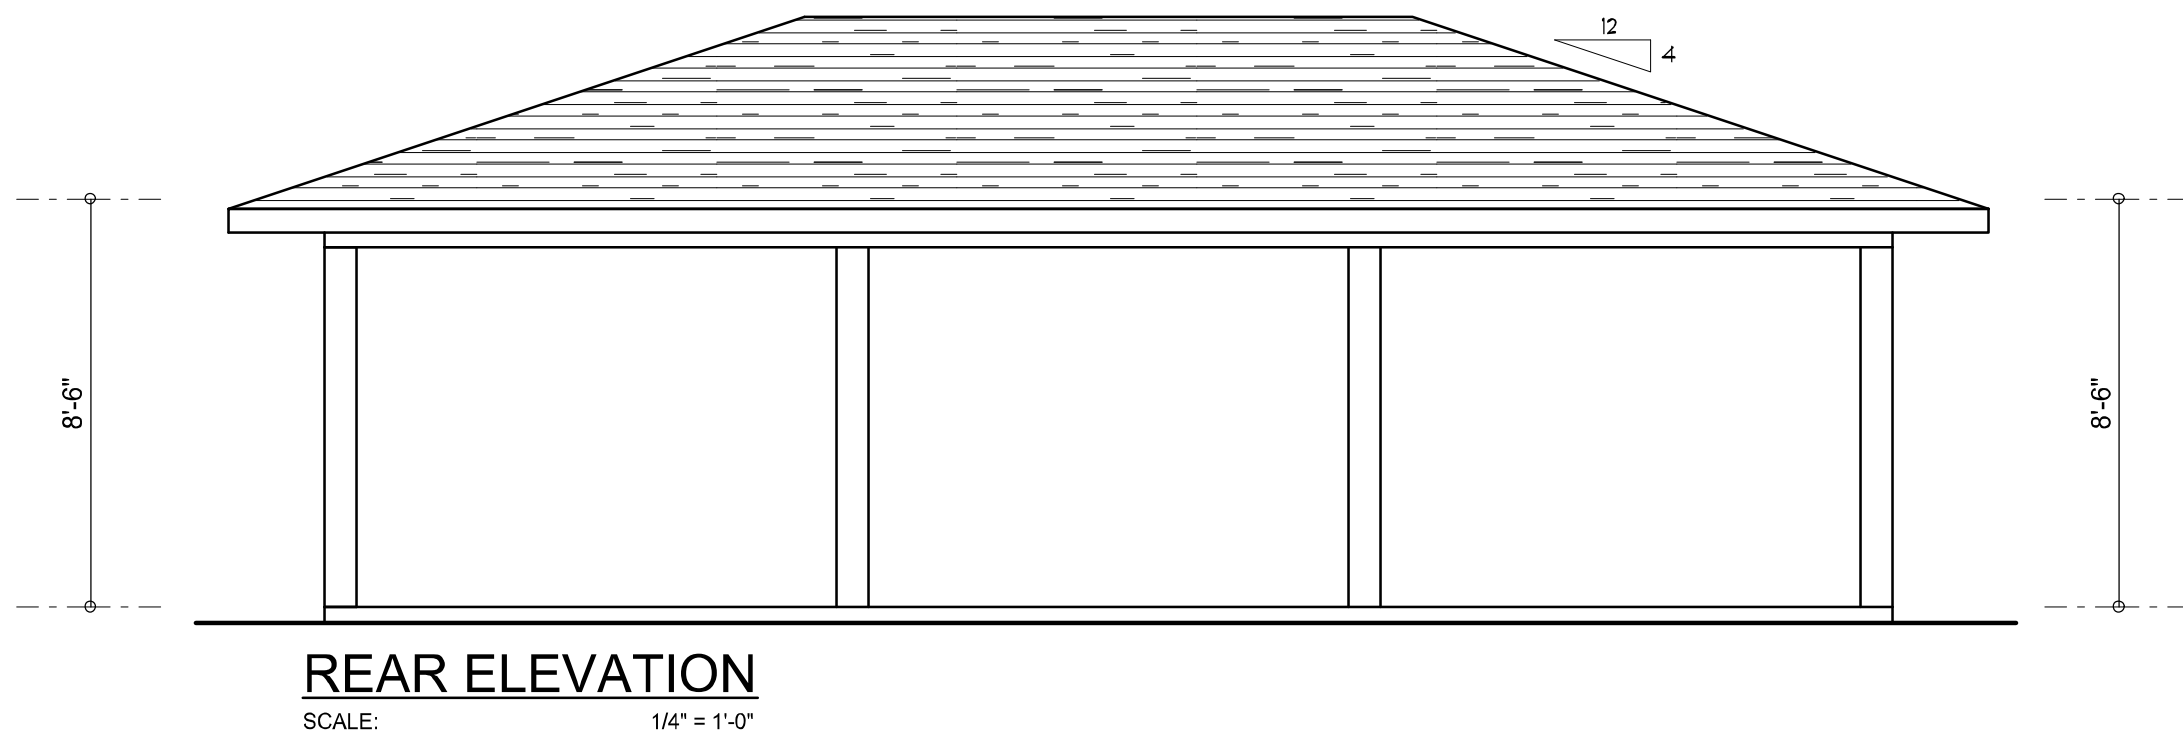


REAR ELEVATION
SCALE: 1/4" = 1'-0"

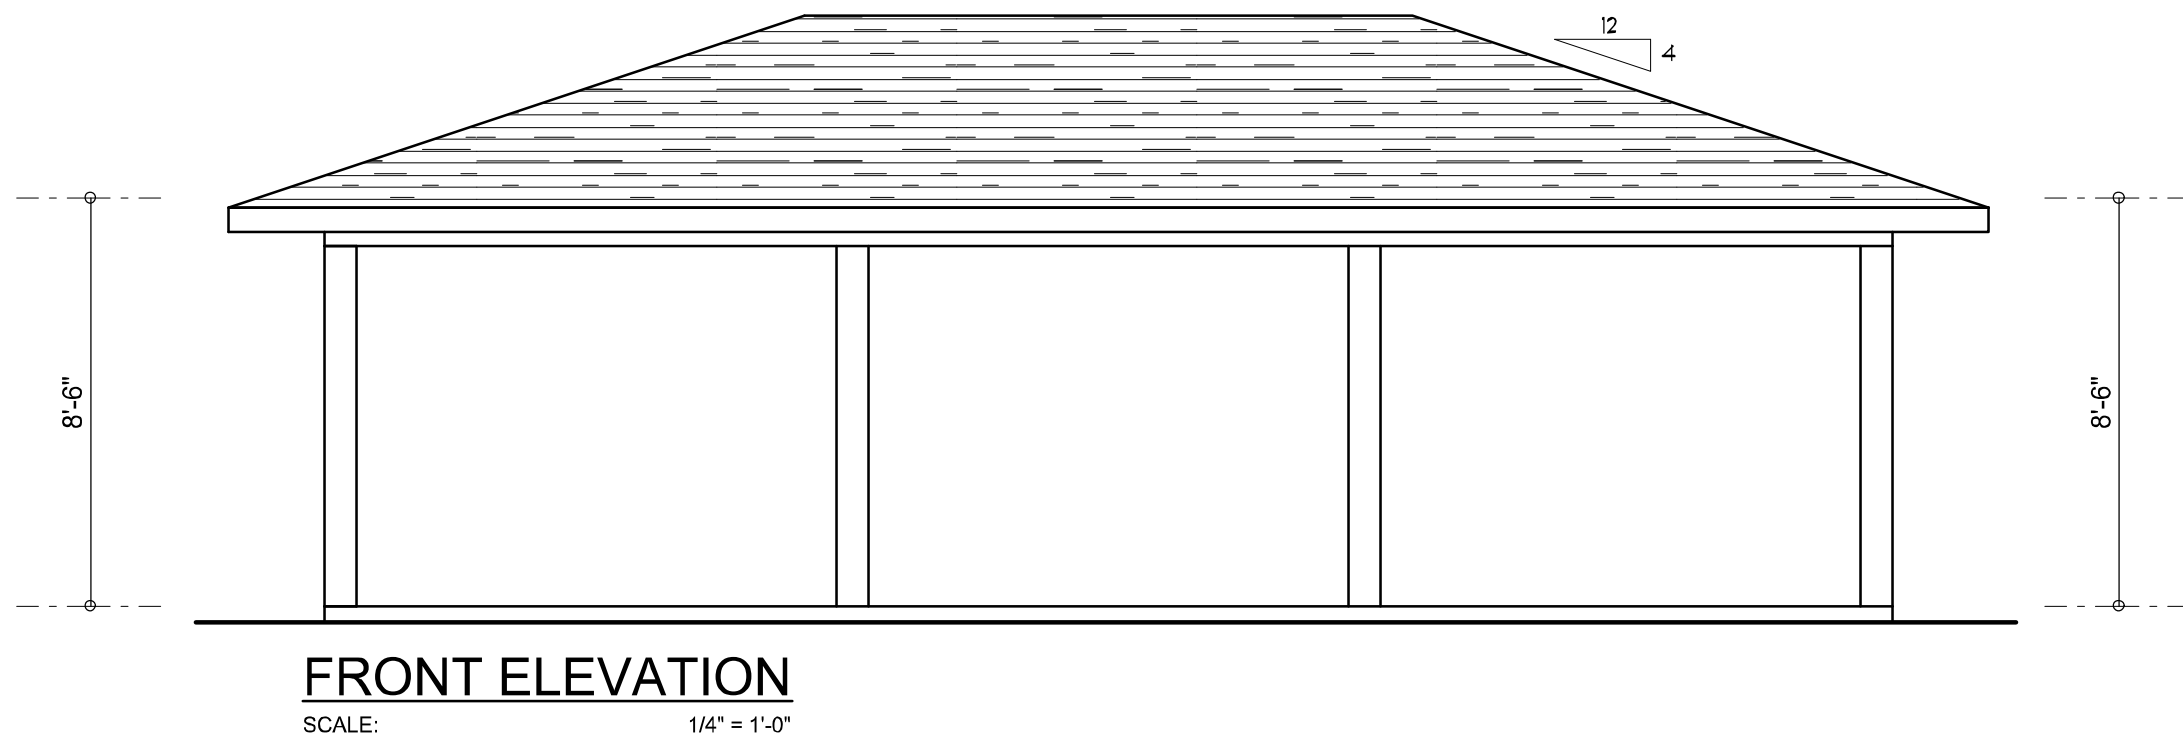



FRONT ELEVATION
SCALE: 1/4" = 1'-0"

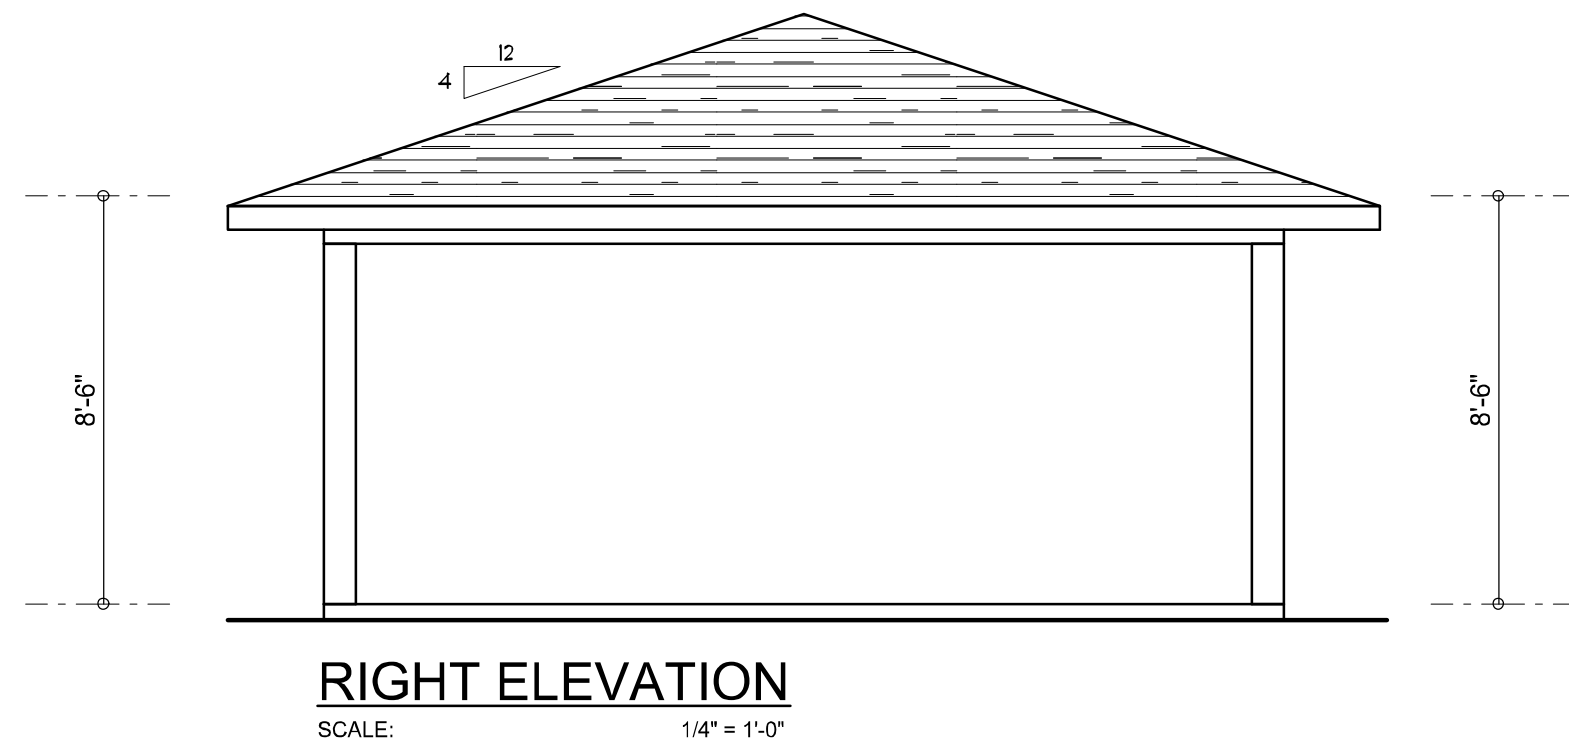

RIGHT ELEVATION
SCALE: 1/4" = 1'-0"

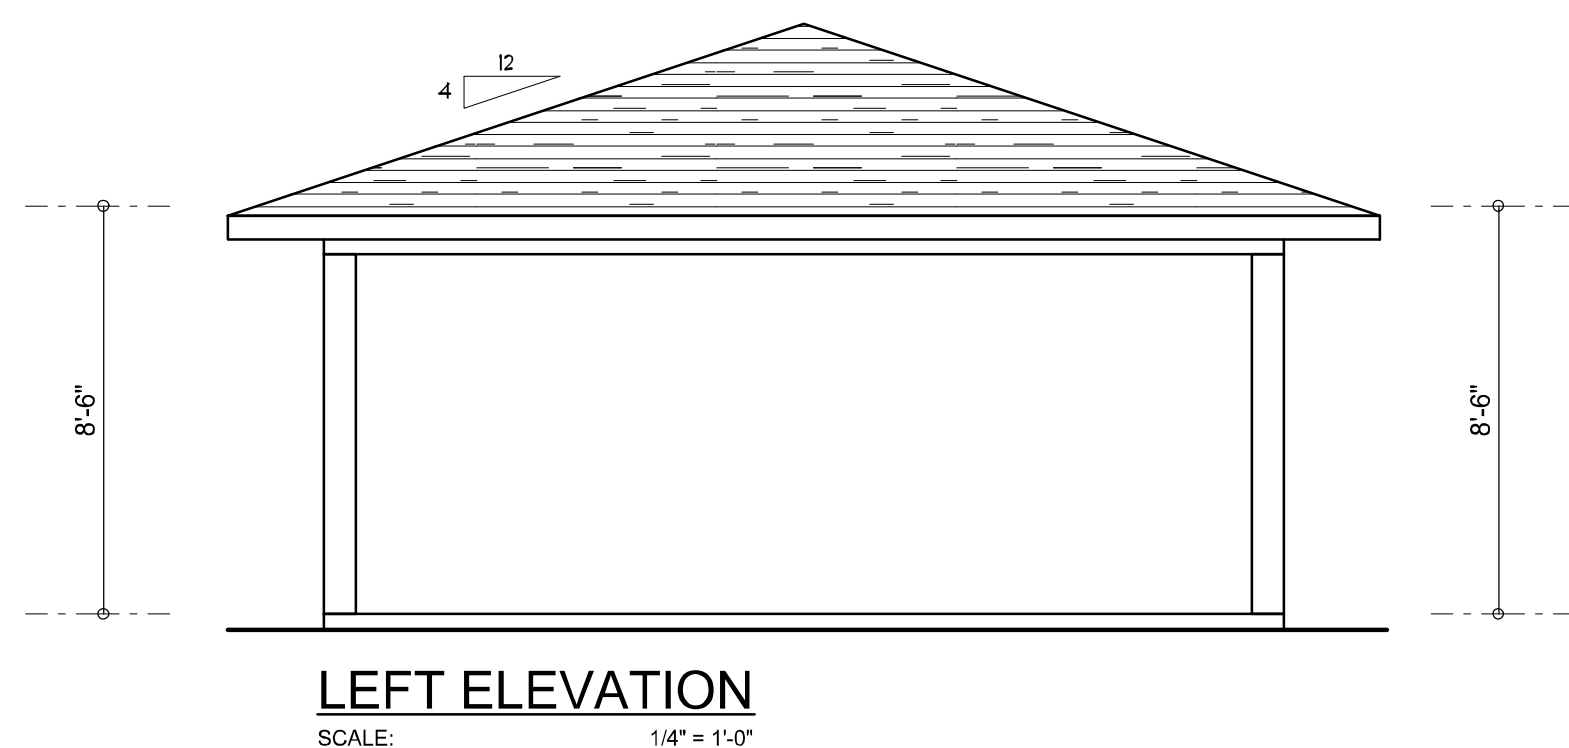

LEFT ELEVATION
SCALE: 1/4" = 1'-0"

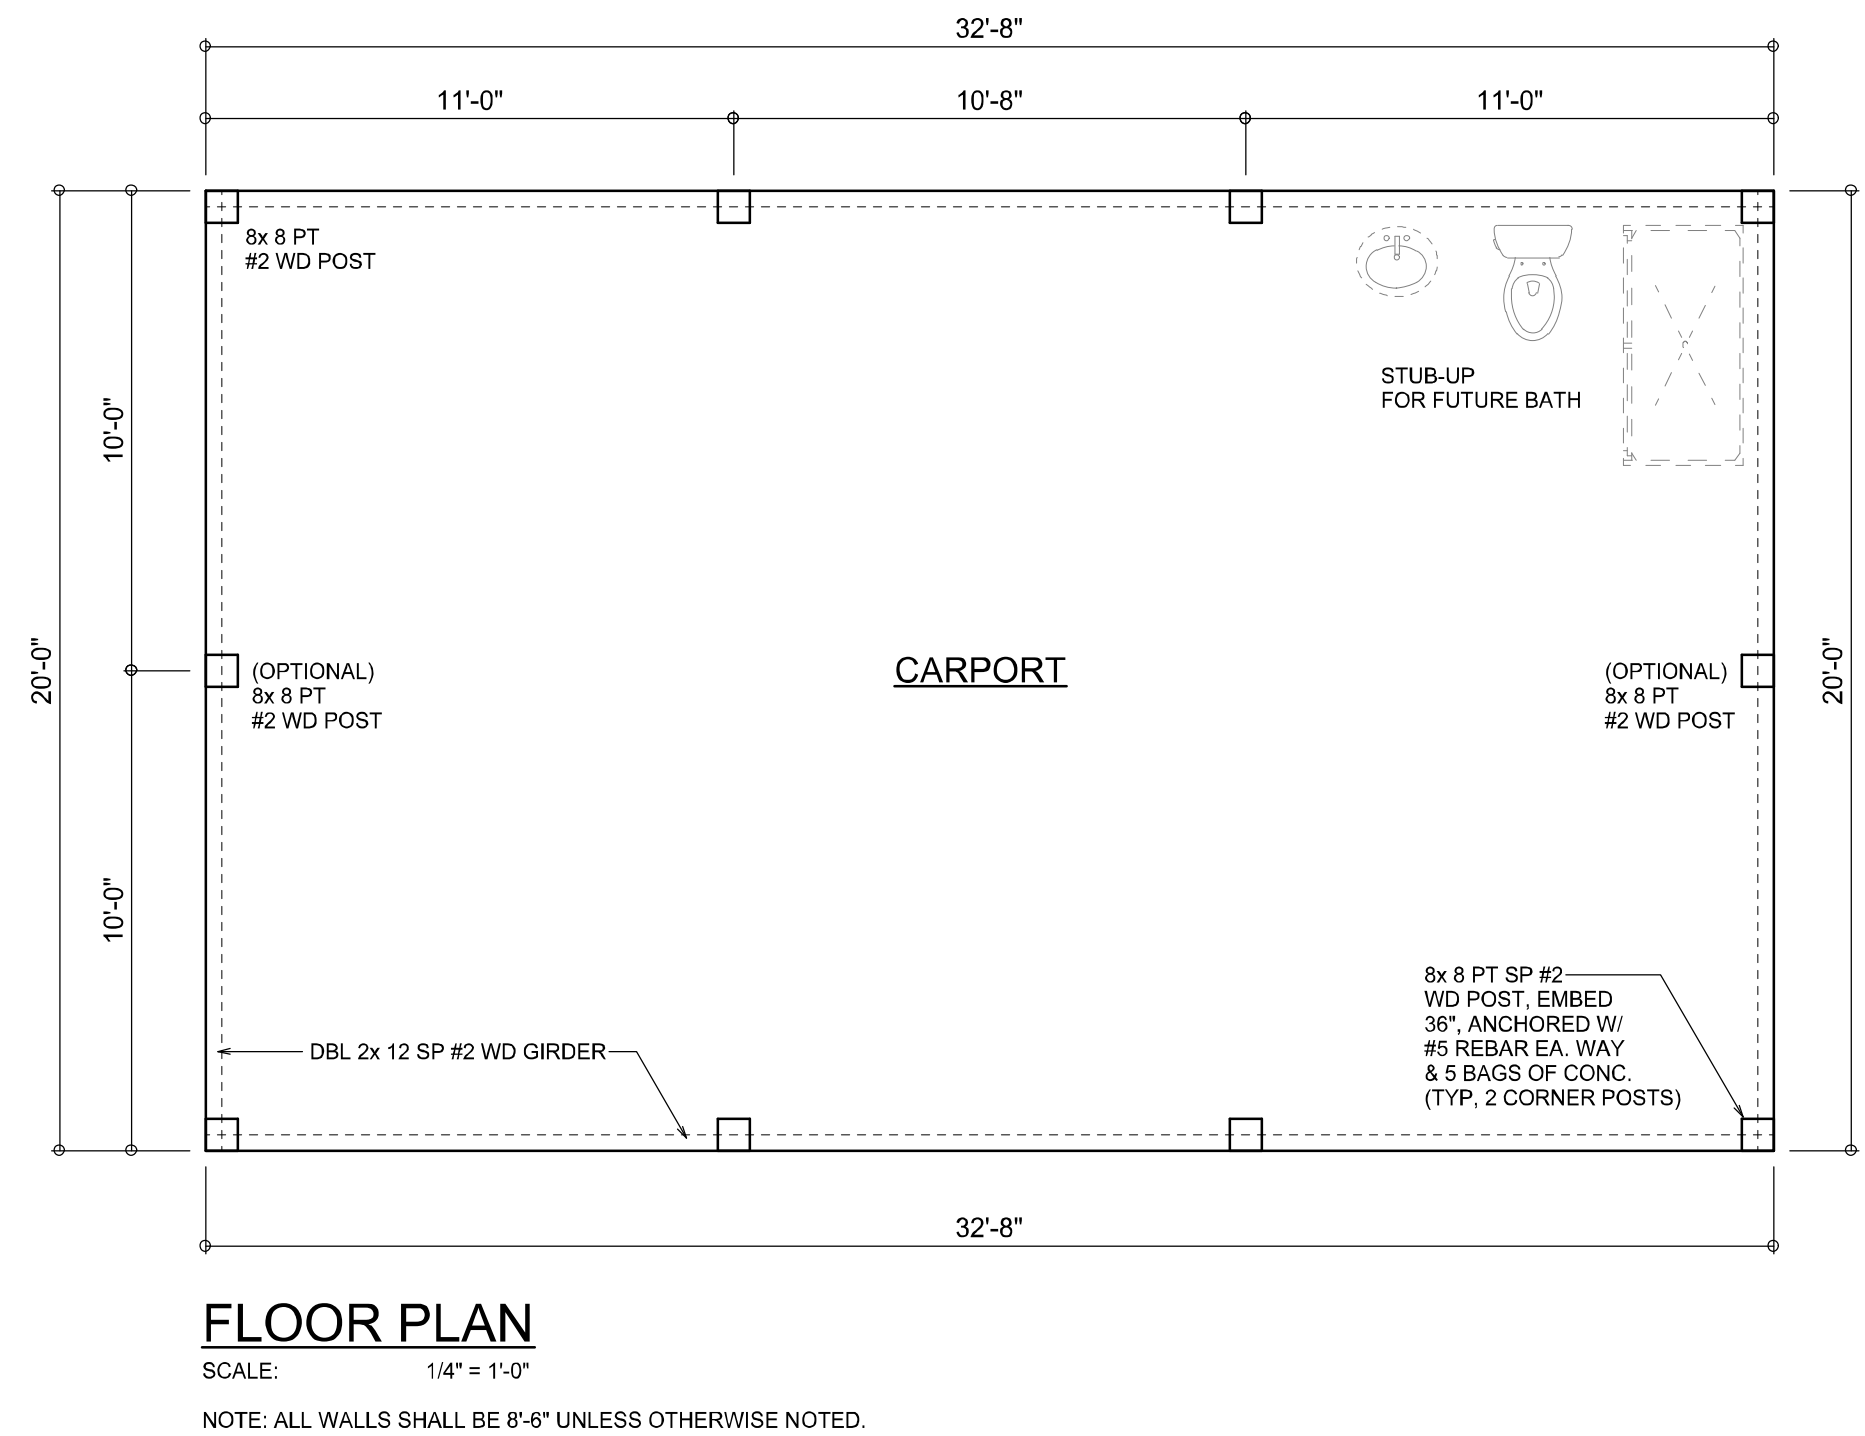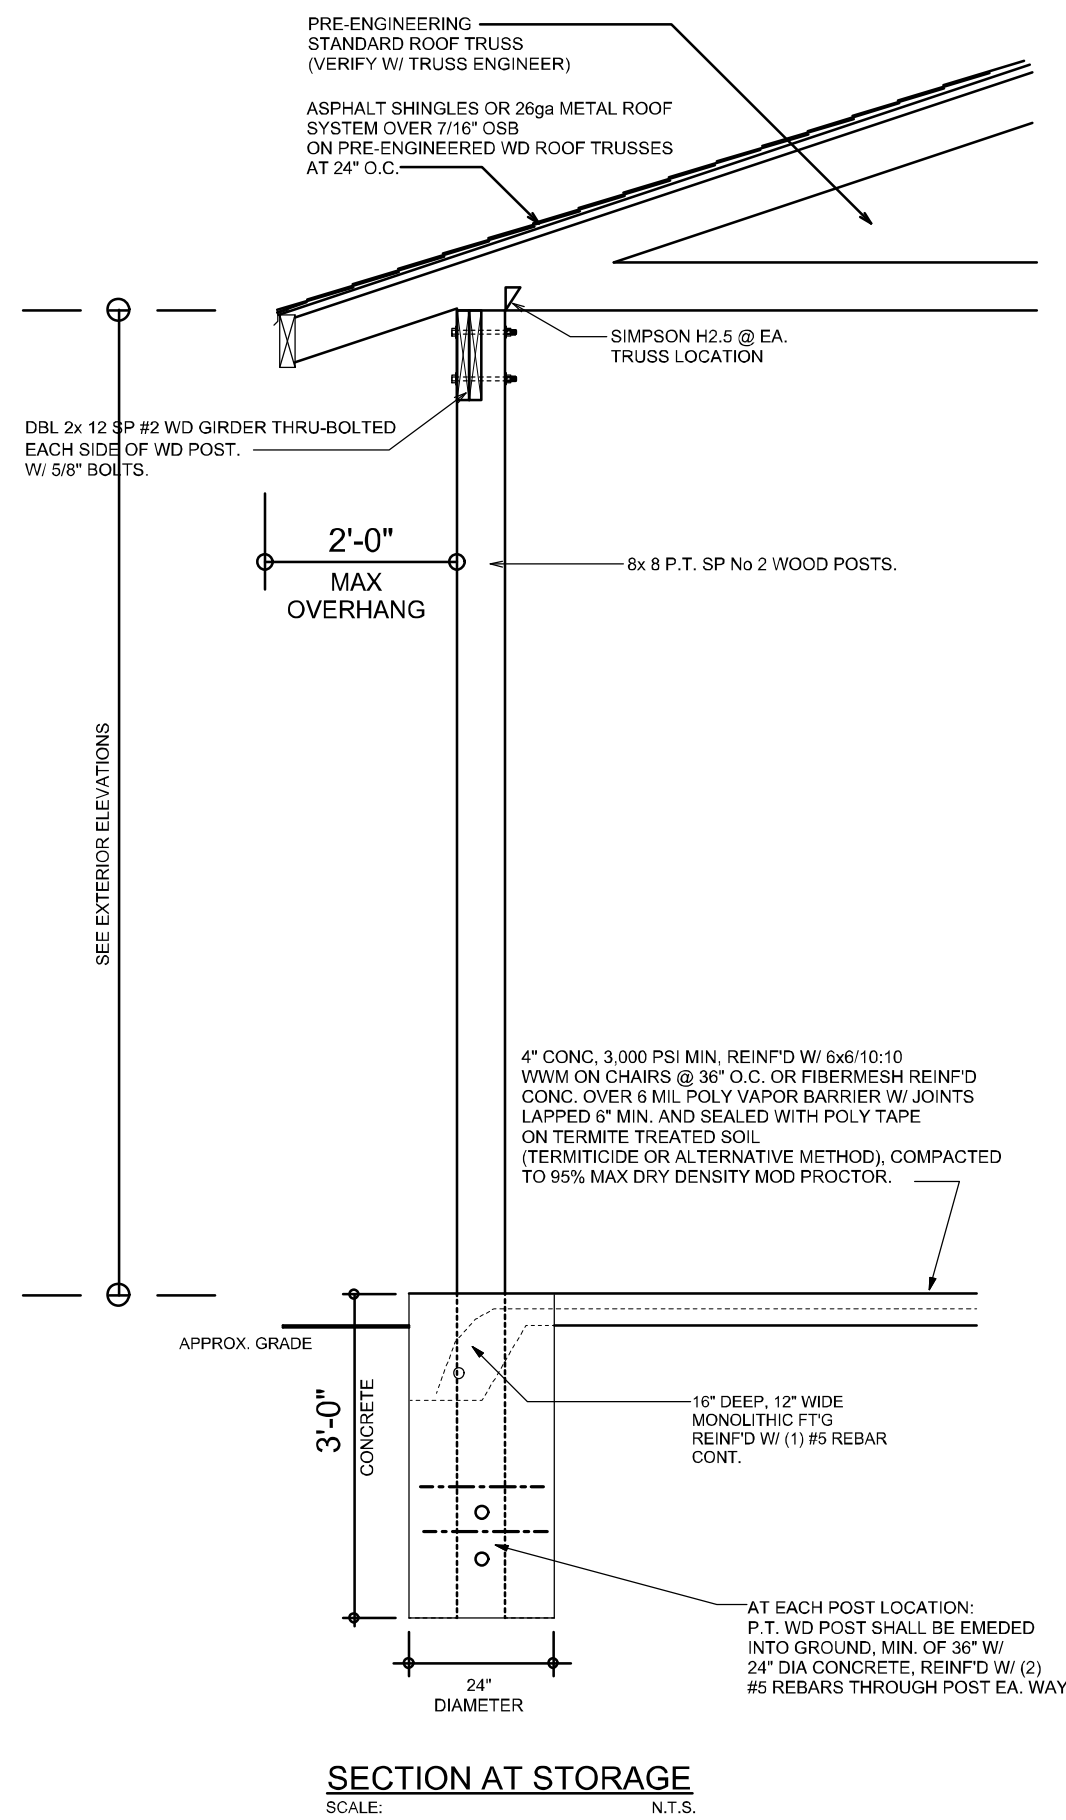

FLOOR PLAN
SCALE: 1/4" = 1'-0"

NOTE: ALL WALLS SHALL BE 8'-6" UNLESS OTHERWISE NOTED.

NOTE: ALL DRAWINGS NOT TO BE SCALED, WRITTEN DIMENSIONS TAKE PRECEDENCE OVER SCALED DIMENSIONS

REVISIONS	
January 18, 2021	

SOFTPLAN
ARCHITECTURAL DESIGN SOFTWARE

Wm C. Gm

A SHED / CARPORT FOR:
RANDY CHITTUM
PROJECT ADDRESS: 473 SW Thorne Lane, Fort White, Florida 32038

Digitally signed by: N. P. GEISLER
DN: CN = N. P. GEISLER C = US
O = AR0007005 OU = ARCHITECT
Date: 2021.01.19 11:39:18 -0500

AR0007005

NICHOLAS PAUL GEISLER
ARCHITECT
N.C.A.R.C. Certified
1758 NW Brown Rd.
Lake City, FL 32025
(386) 315-4355

JOINT VENTURED WITH

WM DESIGN & ASSOCIATES, INC.
426 SW COMMERCE DR., STE 130
LAKE CITY, FL 32025
(386) 758-8406
wm@willmyers.net



JOB NUMBER

20210118

DATE:

January 18, 2021

SHEET NUMBER

A.1